


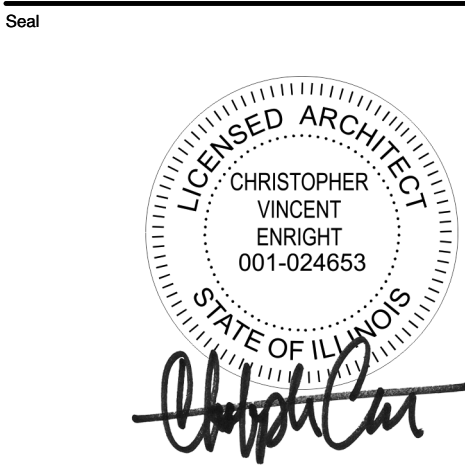

Christopher Enright Architects
A PROFESSIONAL CORPORATION

628 Parent Avenue
Suite 106
Royal Oak, MI 48067
TEL: 248.330.9395
cenright@enrightarchitects.com

Consultant

Project

Belle Tire
Orland Park, IL

9500 W. 159th Street
Orland Park, IL 60467

Sheet

Building Elevations

Issued for

2nd Municipal Submission: May 15, 2020

Project Number

18-850

Sheet Number


A 201




B1
A201
West Elevation
SCALE: 1/8" = 1'-0"



D1
A201
South Elevation
SCALE: 1/8" = 1'-0"

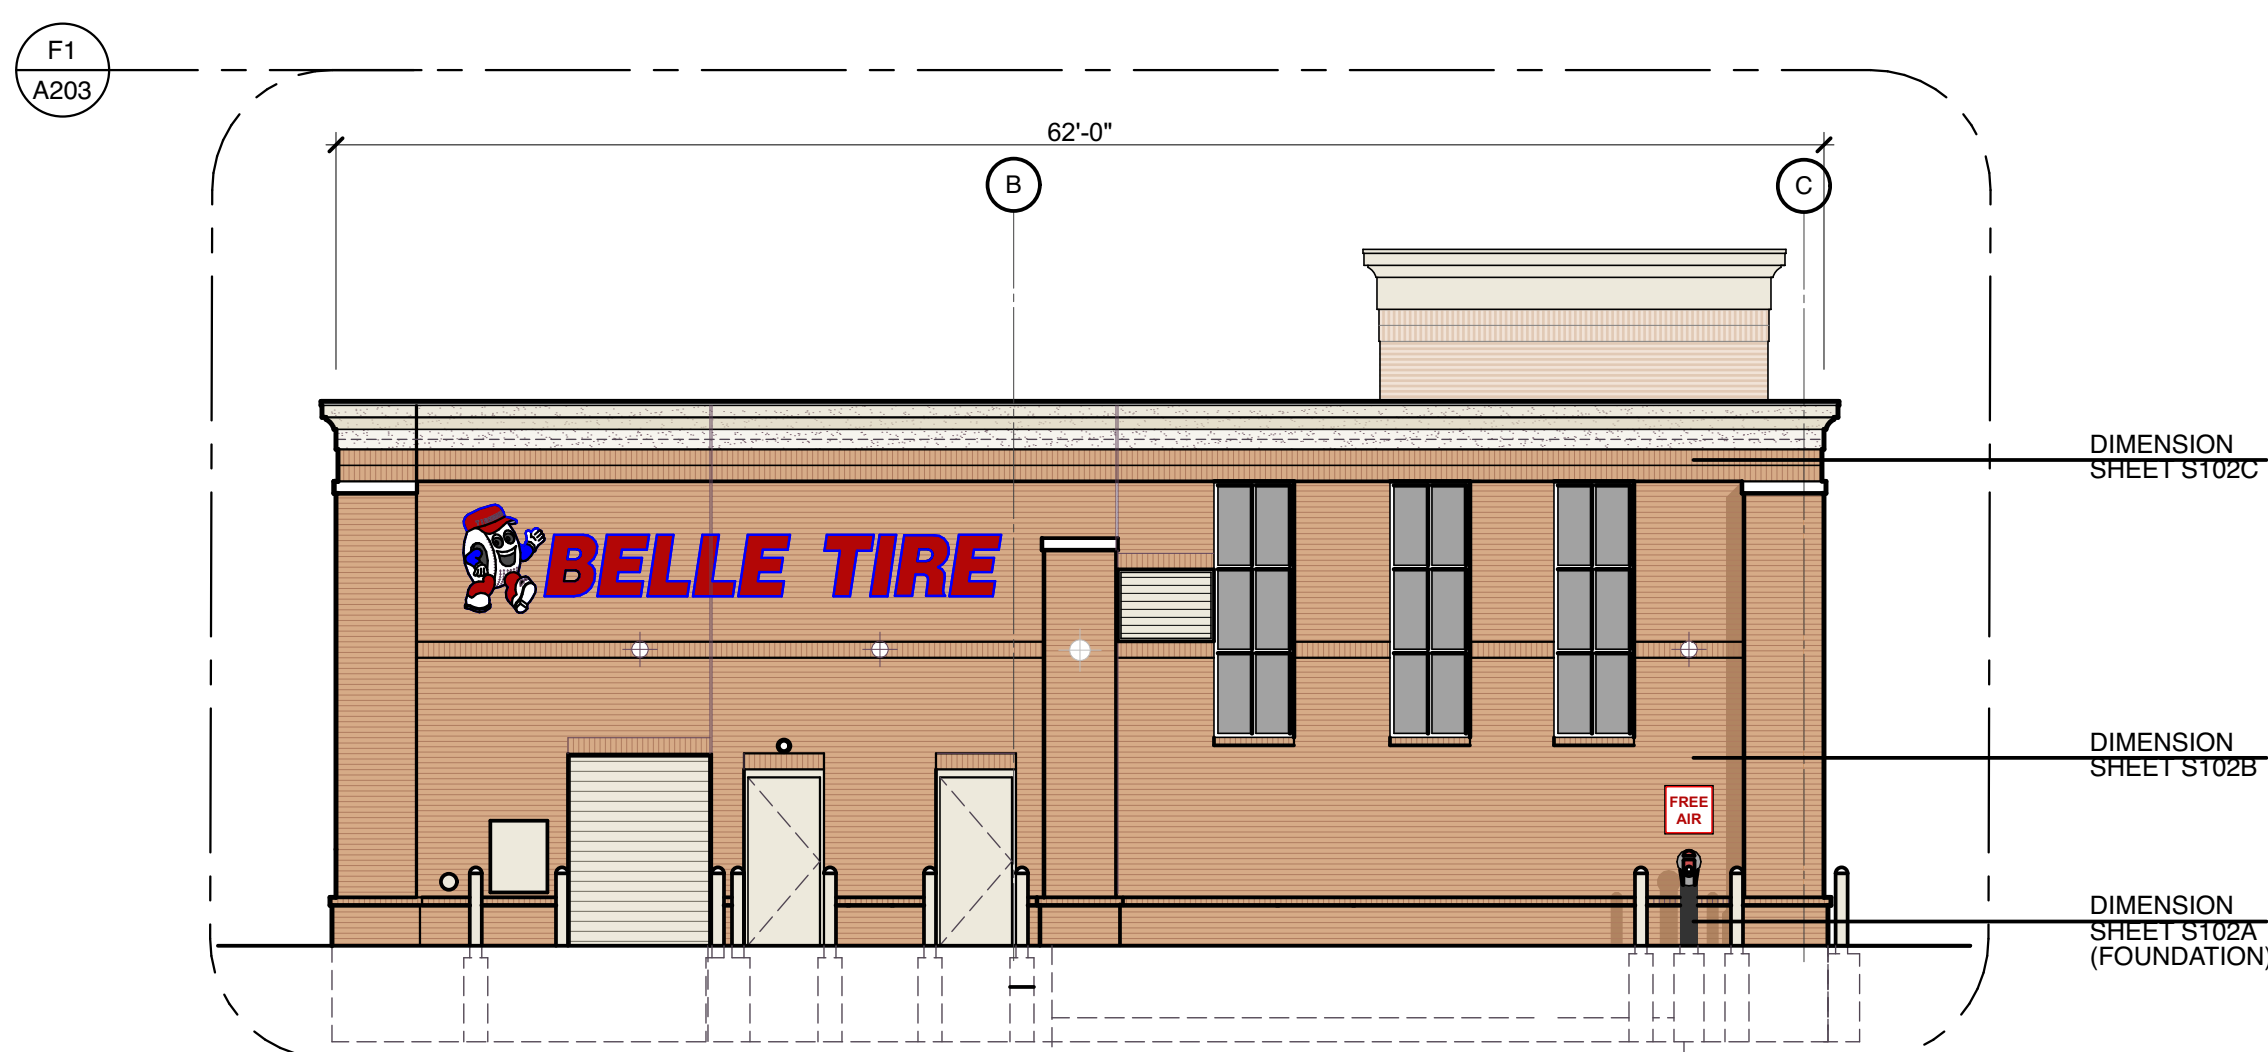

D5
A201
North Elevation
SCALE: 1/8" = 1'-0"

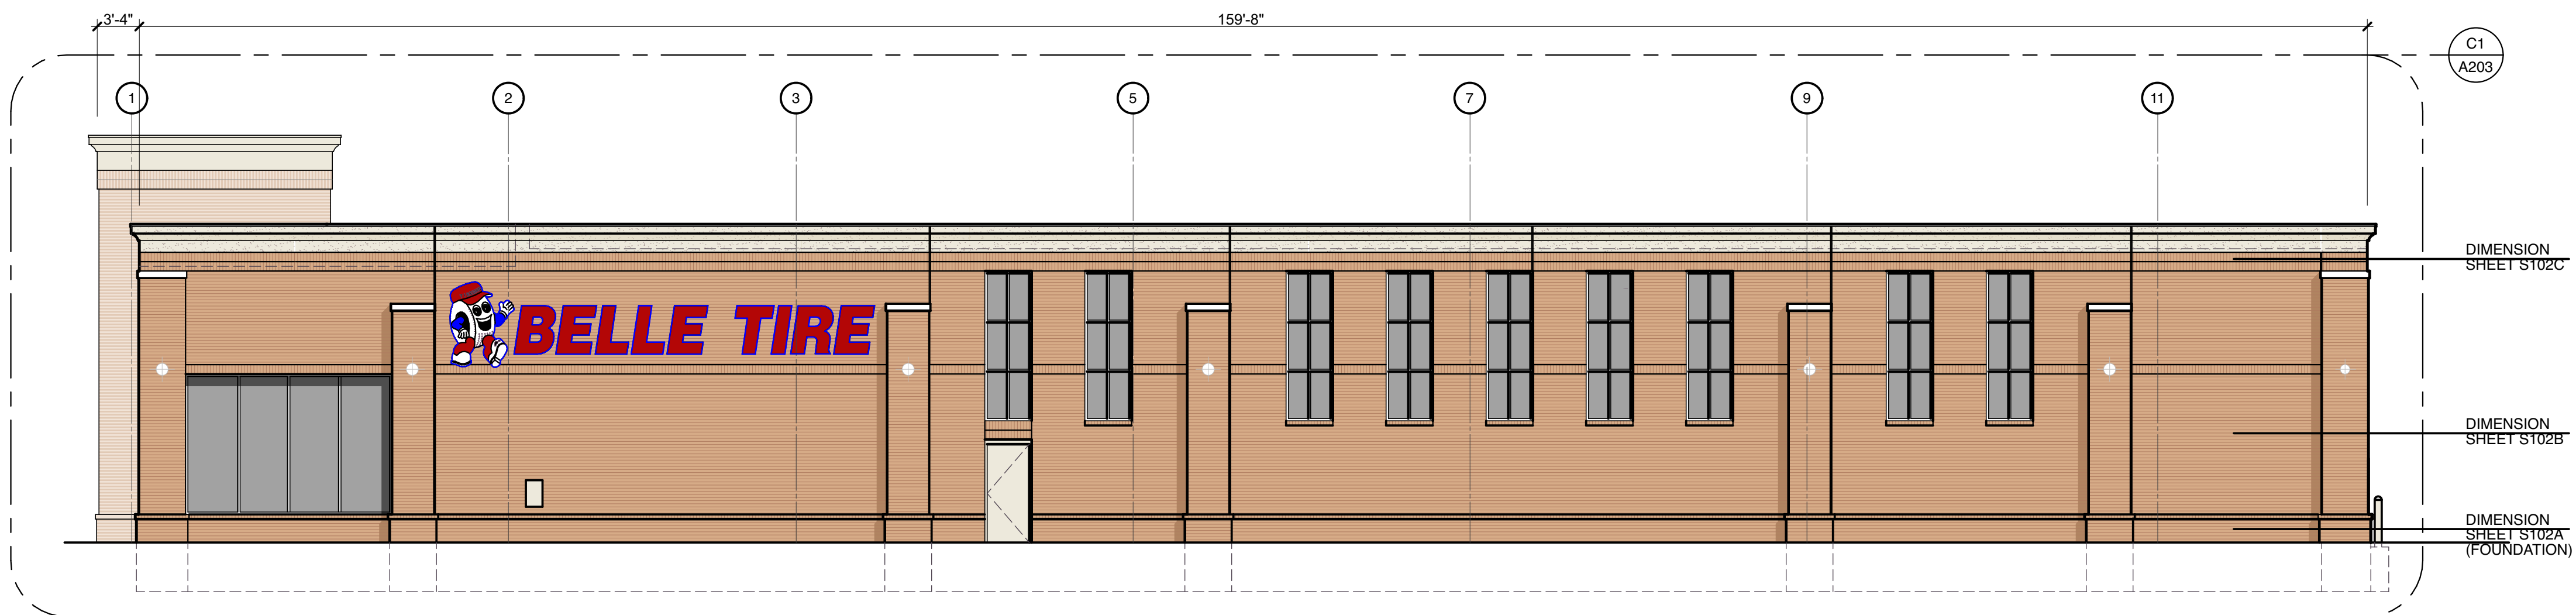


F1
A201
East Elevation
SCALE: 1/8" = 1'-0"

MATERIALS:

MARK	MATERIAL	DESCRIPTION
EIFS-1	E.I.F.S.	STO-STOLIT 1.0 MOONLIT SAND 10611-64
B-1	FACE BRICK	HEARTLAND WOODBURY BY GLEN-GERY BRICK CO.
GB-1	GLAZED BLOCK	TRENWYTH ASTRA-GLAZE-SW + SERIES-COLOR = FIRESTONE RED
GL	GLAZING SYSTEM	GLAZING: 1" INSUL - PPG SOLARBRAND 60 SOLAR CONTROL LOW "E" CLEAR, LOW REFLECTIVE INSULATING GLASS - IN CLEAR ANODIZED FRAMING SYSTEM SERIES 200 BY TUBELIGHT CORP. PROVIDE TEMPERED GLASS AS REQUIRED
MC-1	COPING	DURO-LAST 2 PIECE SNAP-ON METAL FASCIA - KYNAR FINISH - COLOR TO MATCH EIFS
PS-1	COPING	PRE-CAST CONCRETE STONE - BUFF SUBMIT SAMPLE FOR ARCHITECT'S APPROVAL
P-1	PAINT	#2333 CAPE COD GREY - INDUSTRIAL ENAMEL PRATT & LAMBERT / #7666 GRAY MATTERS SHERWIN WILLIAMS
P-2	PAINT	GRENADEIR RED - PRATT & LAMBERT
P-3	PAINT	PAINT TO MATCH EIFS
P-4	PAINT	DRYFALL - BRILLIANT WHITE
P-5	PAINT	GENERAL WHITE - INDUSTRIAL ENAMEL PRATT & LAMBERT
P-7	PAINT	BLACK SEMI-GLOSS - ALL MANUFACTURERS
P-8	PAINT	HC-75 MARYVILLE BROWN

NOTE:
ALL WEATHER COVERING MATERIALS AND THICKNESSES SHALL COMPLY WITH LAND DEVELOPMENT CODE SECTION 6-308 AND VILLAGE CODE 6-1-15.

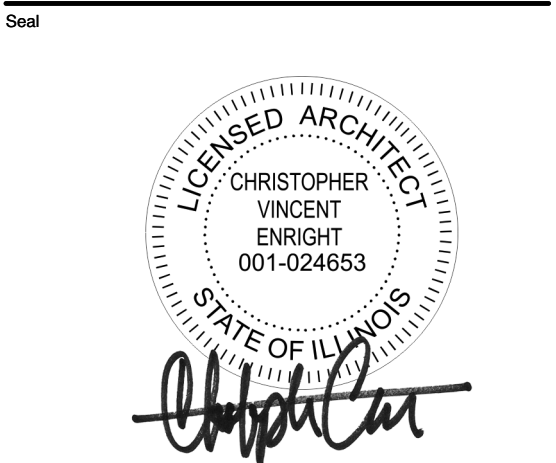

Christopher Enright Architects
A PROFESSIONAL CORPORATION

628 Parent Avenue
Suite 106
Royal Oak, MI 48067
TEL: 248.330.9395
cenright@enrightarchitects.com

Consultant

Project

Belle Tire
Orland Park, IL

9500 W. 159th Street
Orland Park, IL 60467

Sheet


Building Elevations

Issued for
2nd Municipal Submission: May 15, 2020


Project Number
18-850
Sheet Number

A 202


MATERIALS:		
MARK	MATERIAL	DESCRIPTION
EIFS-1	E.I.F.S.	STO-STOLIT 1.0 MOONLIT SAND 10611-64
B-1	FACE BRICK	HEARTLAND WOODBURY BY GLEN-GERY BRICK CO.
GB-1	GLAZED BLOCK	TRENWYTH ASTRA-GLAZE-SW + SERIES -COLOR = FIRESTONE RED
GL	GLAZING SYSTEM	GLAZING: 1" INSUL - PPG SOLARBRAND 60 SOLAR CONTROL LOW "E" CLEAR, LOW REFLECTIVE INSULATING GLASS - IN CLEAR ANODIZED FRAMING SYSTEM SERIES 200 BY TUBELIGHT CORP. PROVIDE TEMPERED GLASS AS REQUIRED
MC-1	COPING	DURO-LAST 2 PIECE SNAP-ON METAL FASCIA - KYNAR FINISH - COLOR TO MATCH EIFS
PS-1	COPING	PRE-CAST CONCRETE STONE - BUFF SUBMIT SAMPLE FOR ARCHITECT'S APPROVAL
P-1	PAINT	#2333 CAPE COD GREY - INDUSTRIAL ENAMEL PRATT & LAMBERT / #7666 GRAY MATTERS SHERWIN WILLIAMS
P-2	PAINT	GRENADIER RED - PRATT & LAMBERT
P-3	PAINT	PAINT TO MATCH EIFS
P-4	PAINT	DRYFALL - BRILLIANT WHITE
P-5	PAINT	GENERAL WHITE - INDUSTRIAL ENAMEL PRATT & LAMBERT
P-7	PAINT	BLACK SEMI-GLOSS - ALL MANUFACTURERS
P-8	PAINT	HC-75 MARYVILLE BROWN
NOTE: ALL WEATHER COVERING MATERIALS AND THICKNESSES SHALL COMPLY WITH LAND DEVELOPMENT CODE SECTION 6-308 AND VILLAGE CODE 5-1-15.		

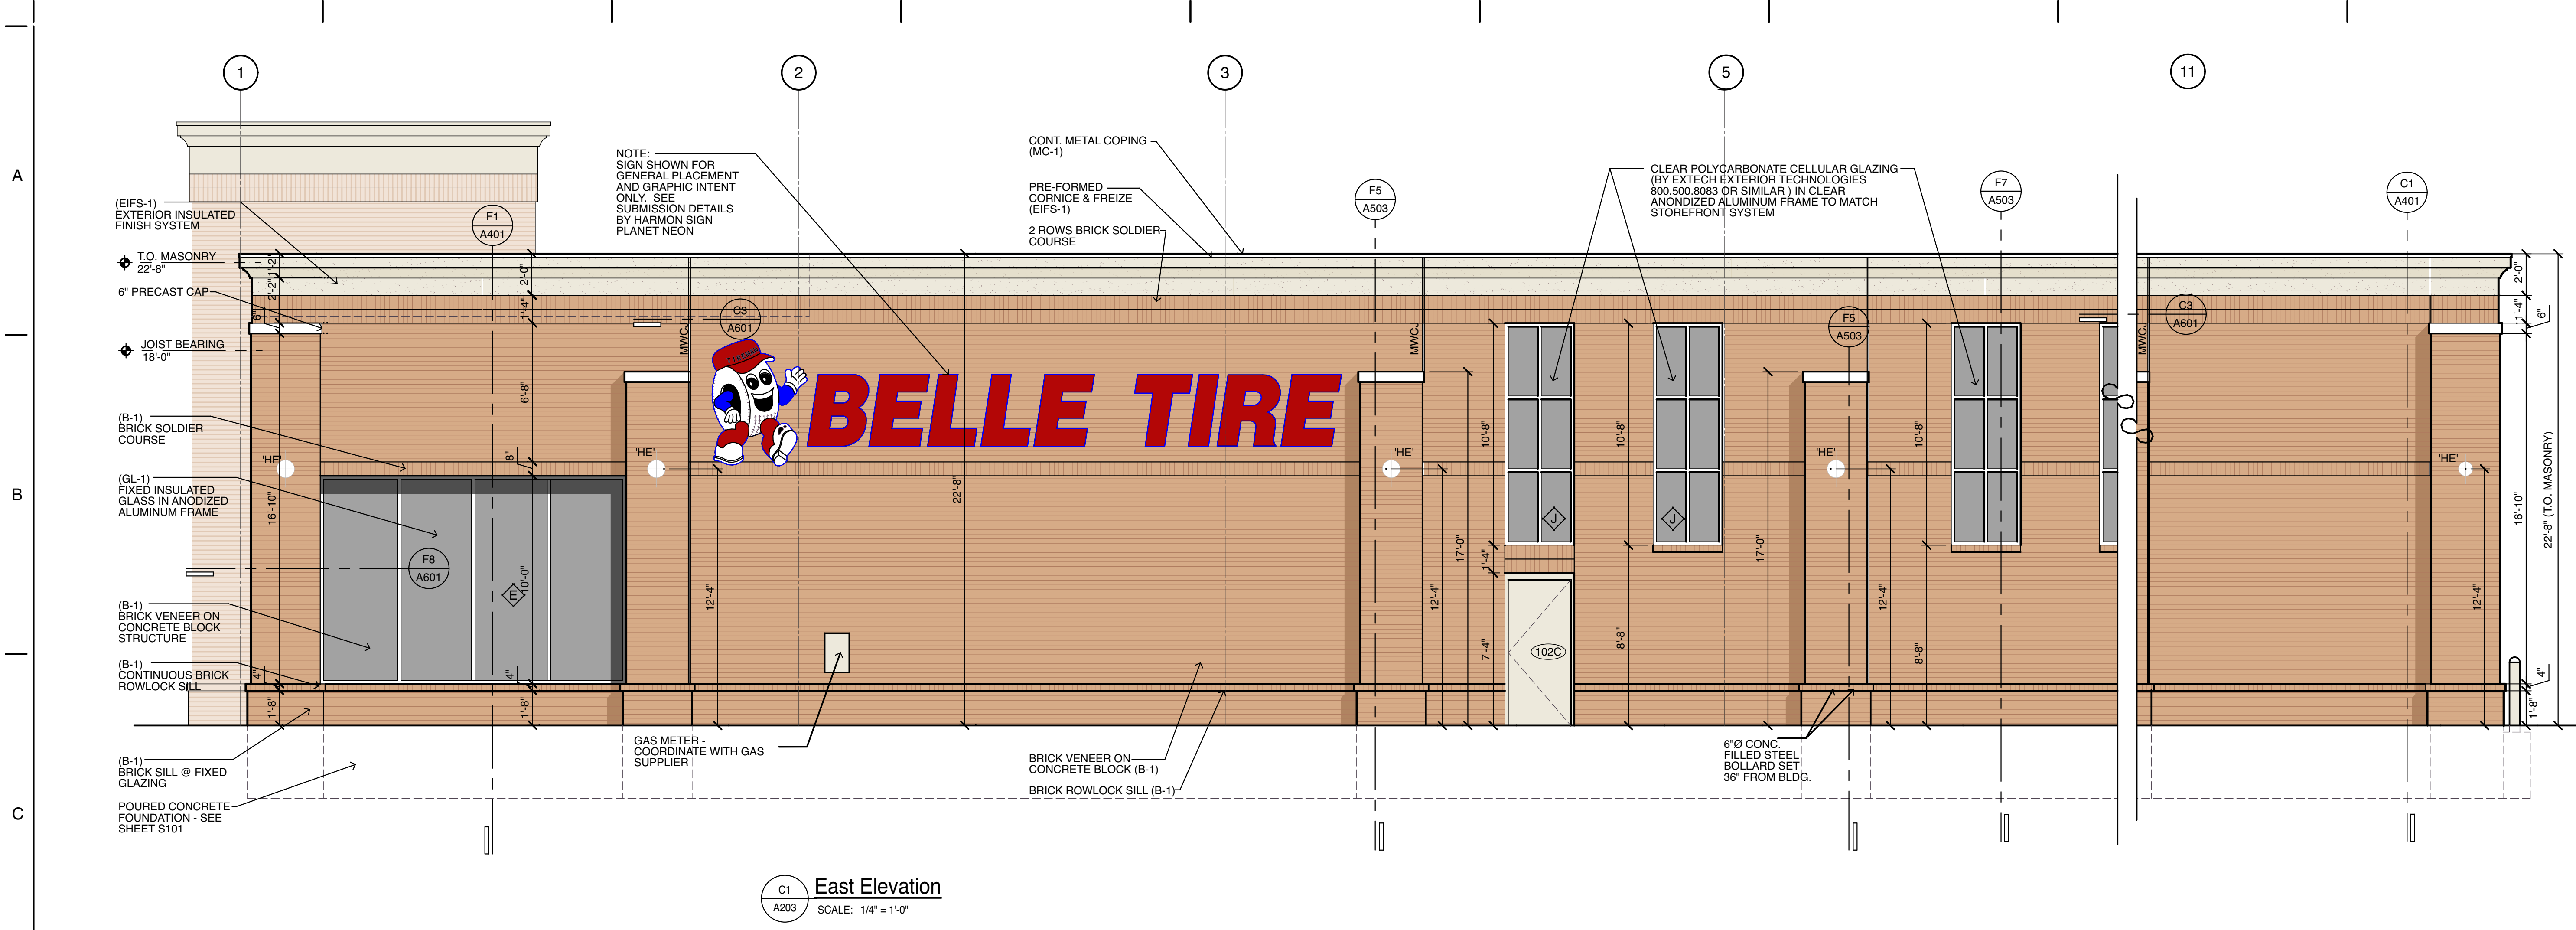

C1
A203
East Elevation
SCALE: 1/4" = 1'-0"

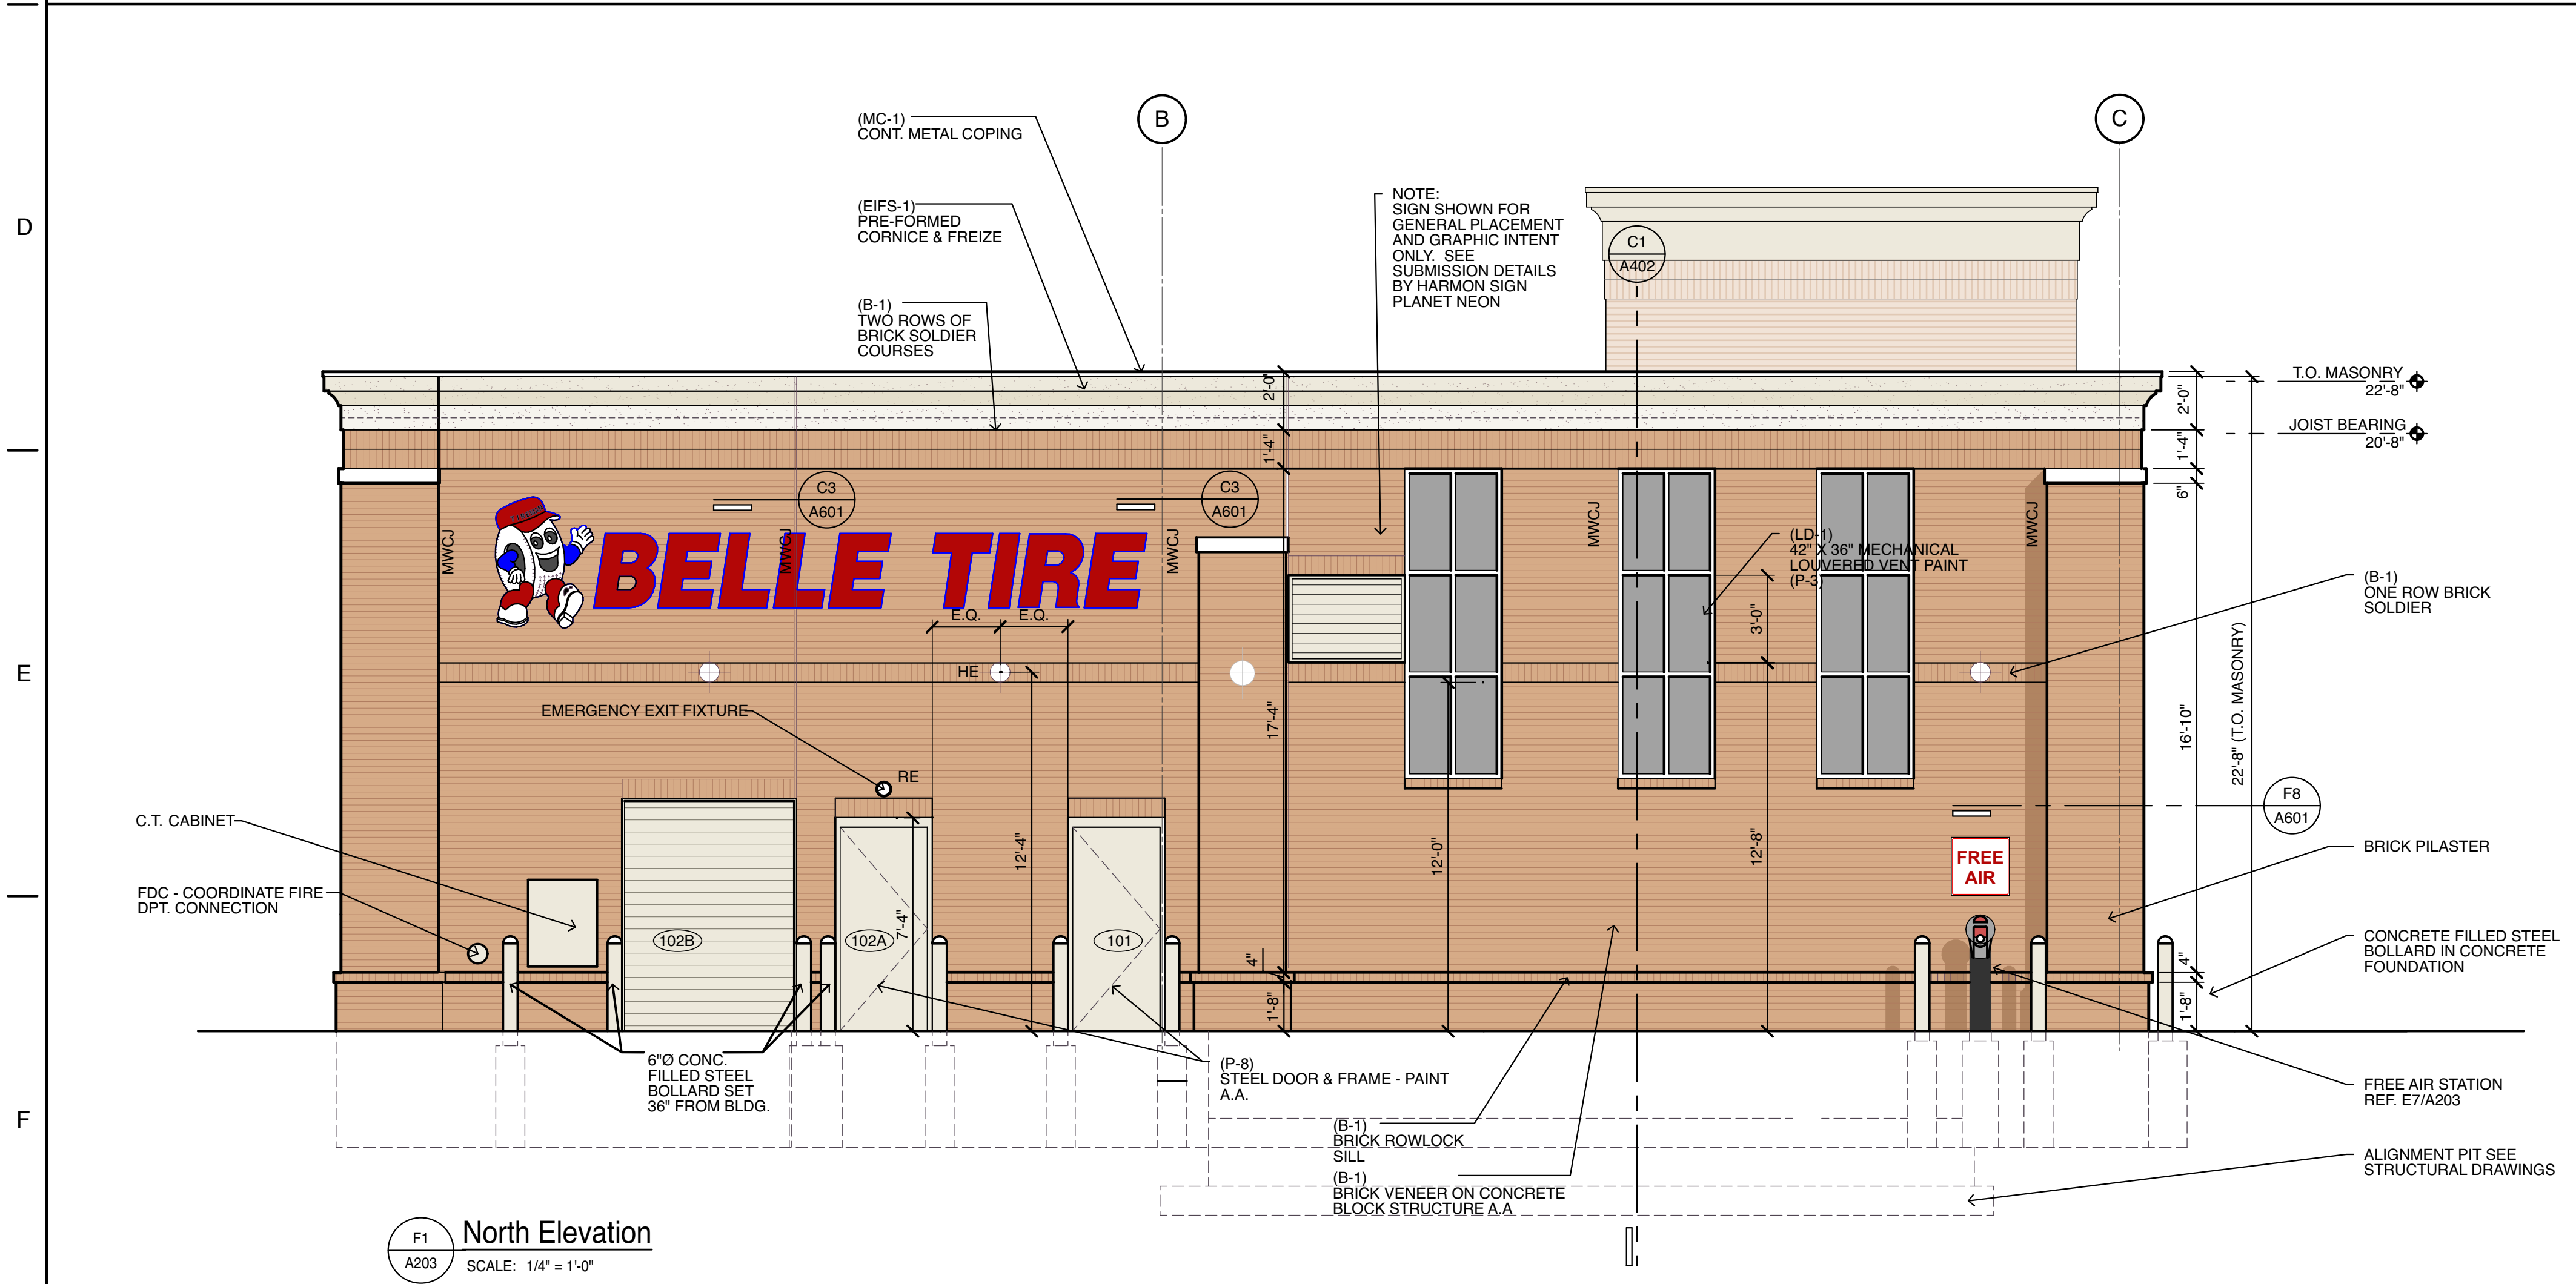

F1
A203
North Elevation
SCALE: 1/4" = 1'-0"

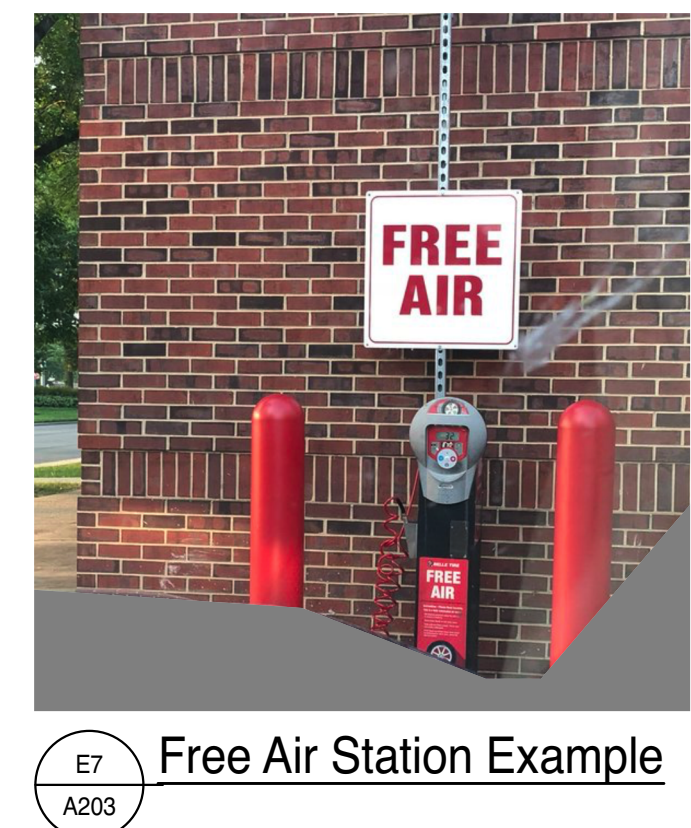

E7
A203
Free Air Station Example

MATERIALS:		
MARK	MATERIAL	DESCRIPTION
EIFS-1	E.I.F.S.	STO-STOLIT 1.0 MOONLIT SAND 10611-64
B-1	FACE BRICK	HEARTLAND WOODBURY BY GLEN-GERY BRICK CO.
GB-1	GLAZED BLOCK	TRENWYTH ASTRA-GLAZE-SW + SERIES-COLOR = FIRESTONE RED
GL	GLAZING SYSTEM	GLAZING: 1" INSUL - PPG SOLARBRAND 60 SOLAR CONTROL LOW "E" CLEAR, LOW REFLECTIVE INSULATING GLASS - IN CLEAR ANODIZED FRAMING SYSTEM SERIES 200 BY TUBEGLIGHT CORP. PROVIDE TEMPERED GLASS AS REQUIRED
MC-1	COPING	DURO-LAST 2 PIECE SNAP-ON METAL FASCIA - KYNAR FINISH - COLOR TO MATCH EIFS
PS-1	COPING	PRE-CAST CONCRETE STONE - BUFF SUBMIT SAMPLE FOR ARCHITECT'S APPROVAL
P-1	PAINT	#2333 CAPE COD GREY - INDUSTRIAL ENAMEL PRATT & LAMBERT / #7666 GRAY MATTERS SHERWIN WILLIAMS
P-2	PAINT	GRENADEIR RED - PRATT & LAMBERT
P-3	PAINT	PAIN TO MATCH EIFS
P-4	PAINT	DRYFALL - BRILLIANT WHITE
P-5	PAINT	GENERAL WHITE - INDUSTRIAL ENAMEL PRATT & LAMBERT
P-7	PAINT	BLACK SEMI-GLOSS - ALL MANUFACTURERS
P-8	PAINT	HC-75 MARYVILLE BROWN
NOTE: ALL WEATHER COVERING MATERIALS AND THICKNESSES SHALL COMPLY WITH LAND DEVELOPMENT CODE SECTION 6-308 AND VILLAGE CODE 6-1-15.		

Christopher Enright Architects
A PROFESSIONAL CORPORATION

628 Parent Avenue
Suite 106
Royal Oak, MI 48067
TEL: 248.330.9395
cenright@enrightarchitects.com

Consultant

Project

Belle Tire
Orland Park, IL

9500 W. 159th Street
Orland Park, IL 60467

Sheet

Building Elevations

Issued for
2nd Municipal Submission: May 15, 2020

Project Number
18-850

Sheet Number
A 203

A


B

C

D


E

F

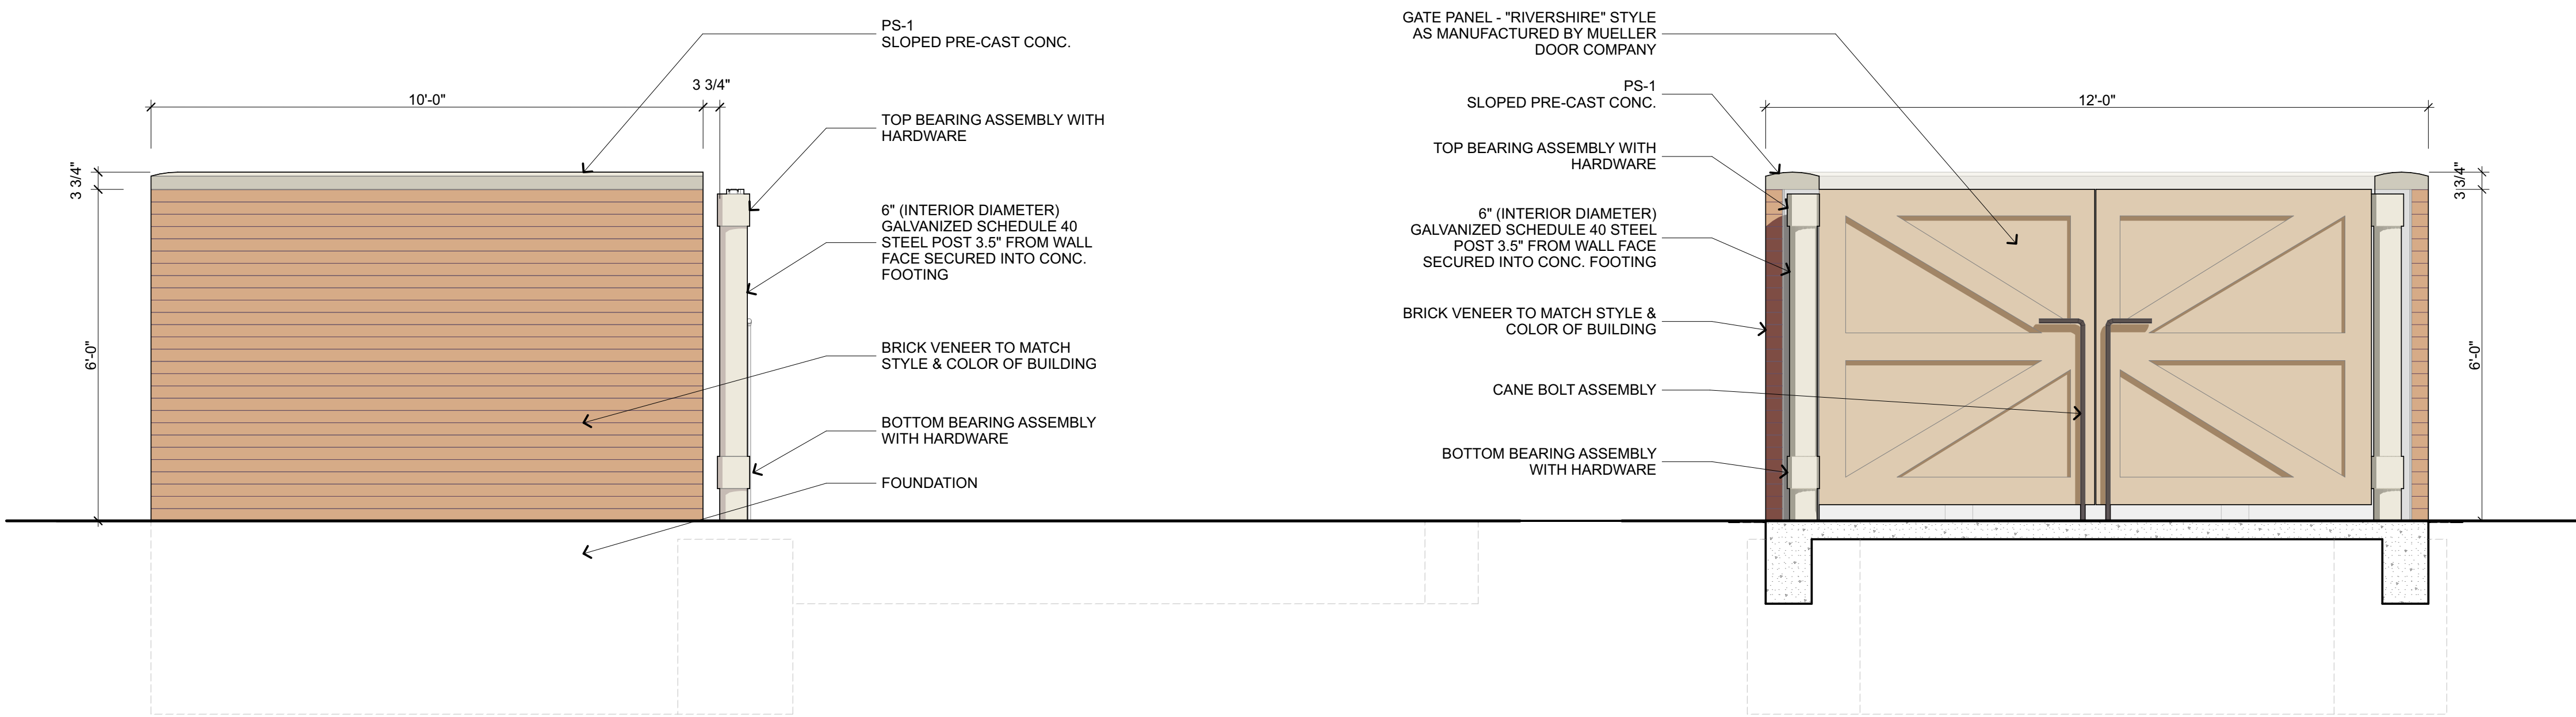


C1
A204
West Elevation
SCALE: 1/2" = 1'-0"

C5
A204
South Elevation
SCALE: 1/2" = 1'-0"

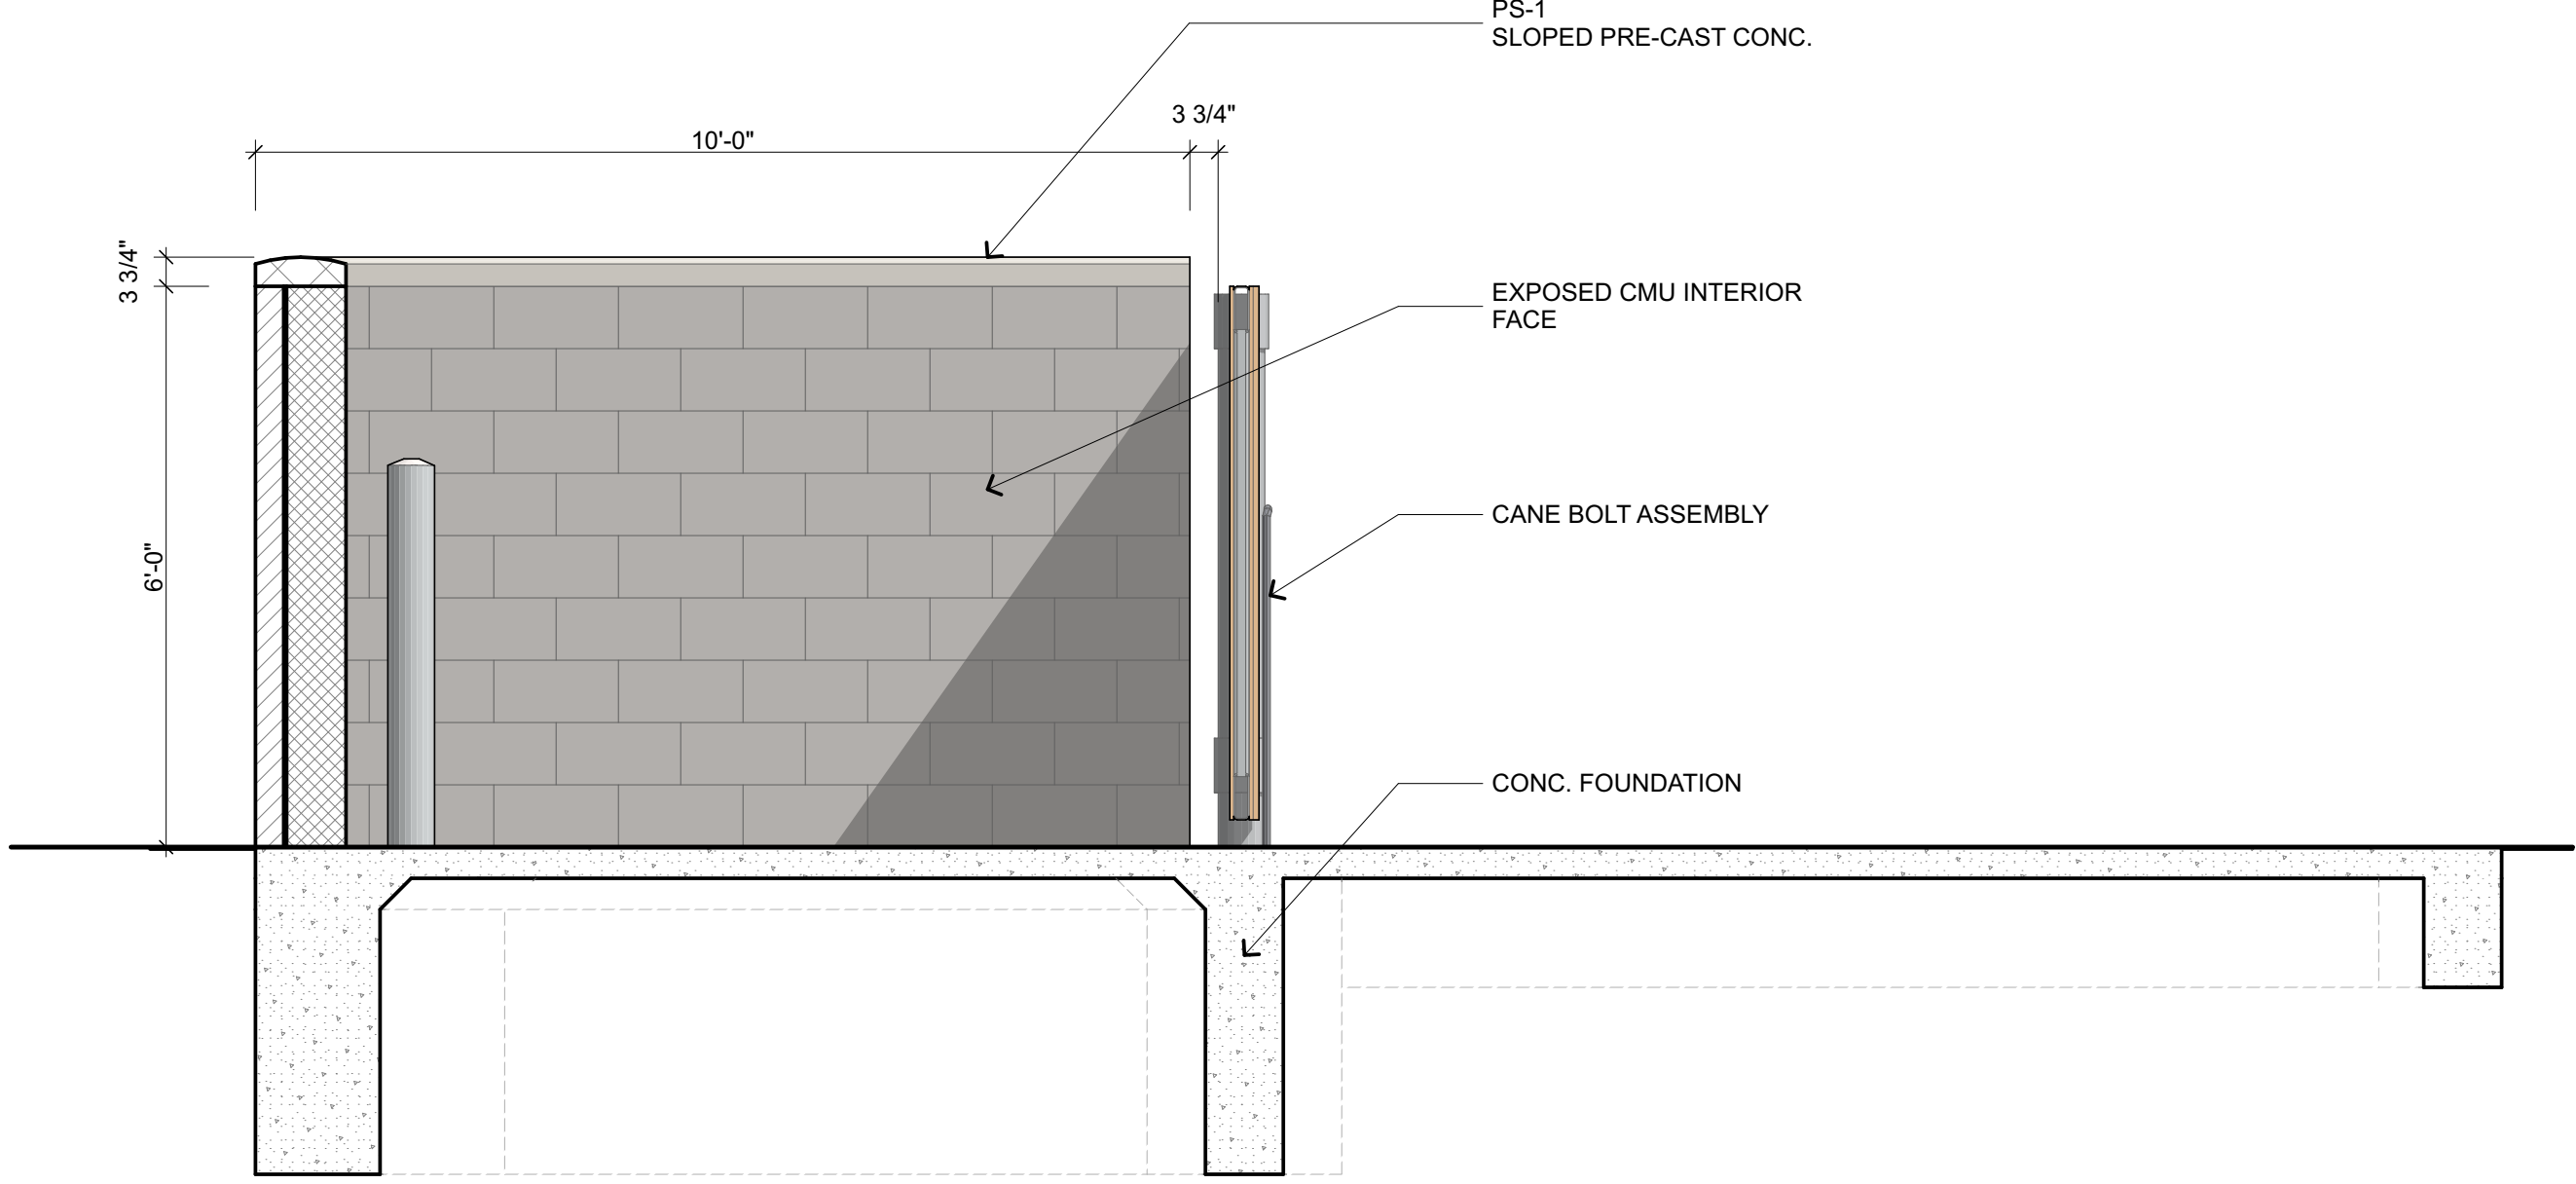

E1
A204
Section Looking East
SCALE: 1/2" = 1'-0"

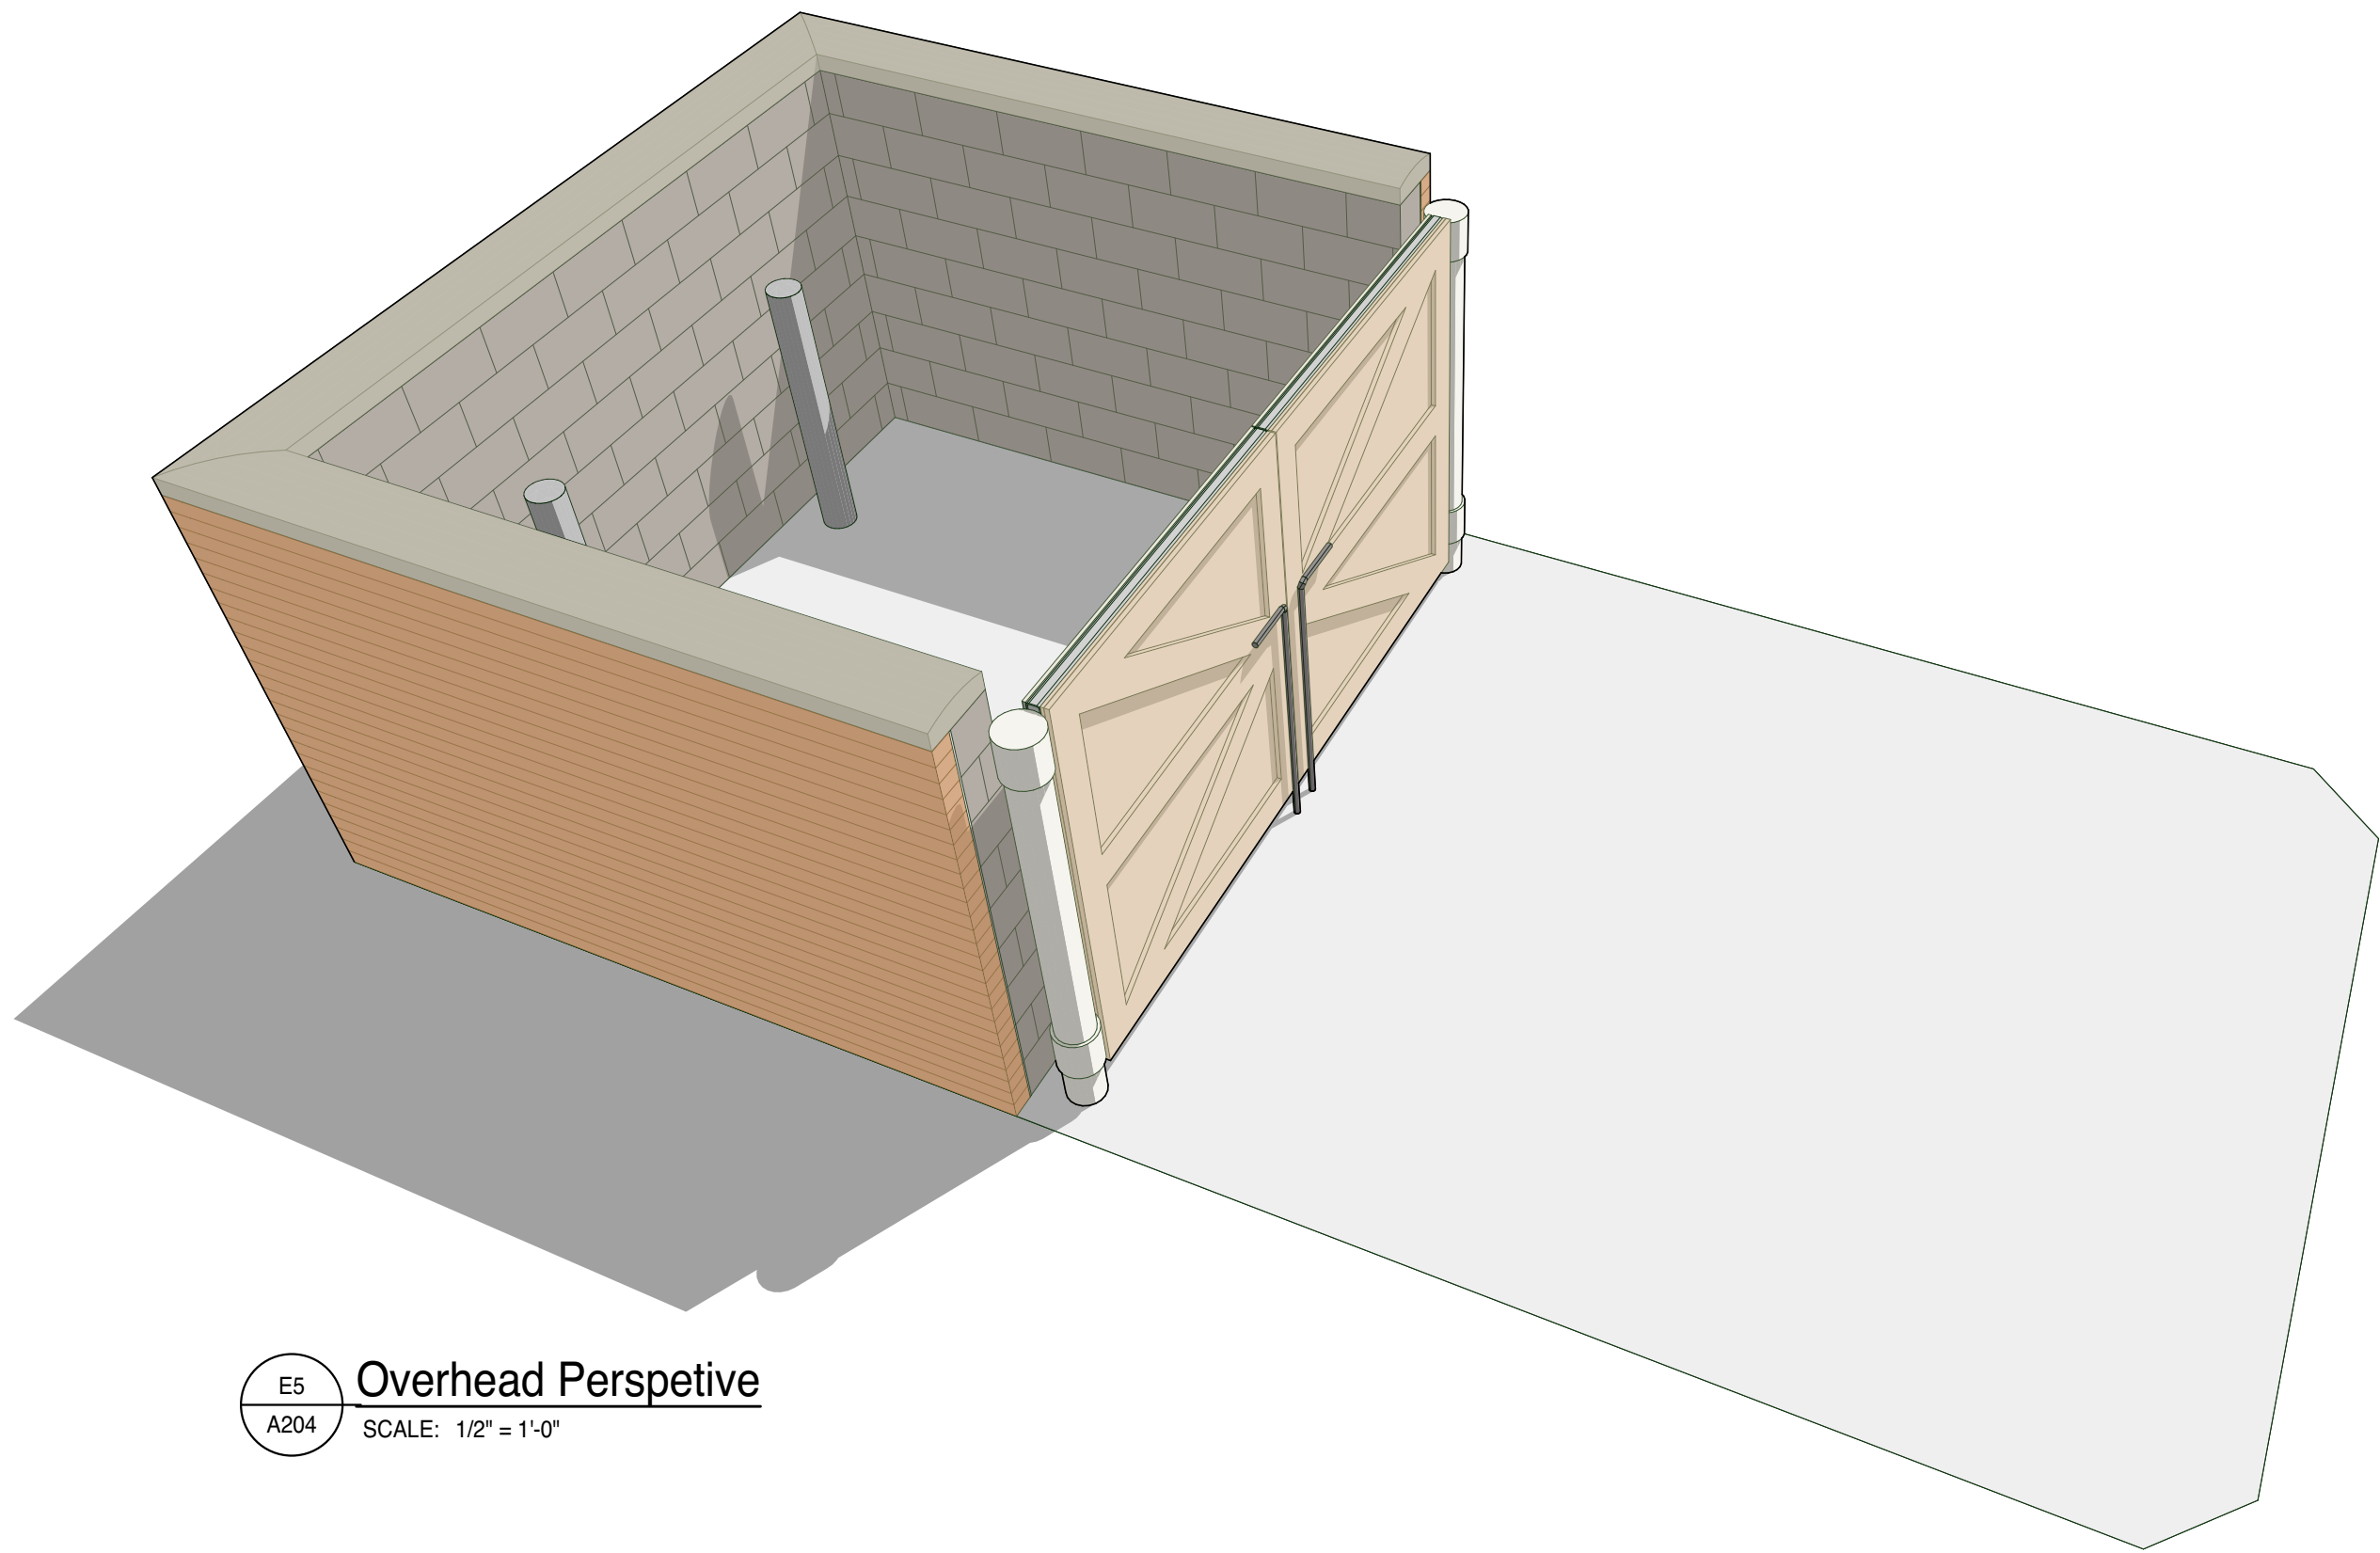

E5
A204
Overhead Perspective
SCALE: 1/2" = 1'-0"


COMPLIANCE:

GARBAGE ENCLOSURE SHALL COMPLY WITH 6-302.D OF THE LDC.

MATERIALS:

MARK	MATERIAL	DESCRIPTION
EIFS-1	E.I.F.S.	STO-STOLIT 1.0 MOONLIT SAND 10611-64
B-1	FACE BRICK	HEARTLAND WOODBURY BY GLEN-GERY BRICK CO.
GB-1	GLAZED BLOCK	TRENWYTH ASTRA-GLAZE-SW + SERIES - COLOR = FIRESTONE RED
GL	GLAZING SYSTEM	GLAZING: 1" INSUL. - PPG SOLARBRAND 60 SOLAR CONTROL LOW "E" CLEAR, LOW REFLECTIVE INSULATING GLASS - IN CLEAR ANODIZED FRAMING SYSTEM SERIES 200 BY TUBELIGHT CORP. PROVIDE TEMPERED GLASS AS REQUIRED
MC-1	COPING	DURO-LAST 2 PIECE SNAP-ON METAL FASCIA - KYNAR FINISH - COLOR TO MATCH EIFS
PS-1	COPING	PRE-CAST CONCRETE STONE - BUFF SUBMIT SAMPLE FOR ARCHITECT'S APPROVAL
P-1	PAINT	#2333 CAPE COD GREY - INDUSTRIAL ENAMEL PRATT & LAMBERT / #7666 GRAY MATTERS SHERWIN WILLIAMS
P-2	PAINT	GRENADEIR RED - PRATT & LAMBERT
P-3	PAINT	PAINT TO MATCH EIFS
P-4	PAINT	DRYFALL - BRILLIANT WHITE
P-5	PAINT	GENERAL WHITE - INDUSTRIAL ENAMEL PRATT & LAMBERT
P-7	PAINT	BLACK SEMI-GLOSS - ALL MANUFACTURERS
P-8	PAINT	HC-75 MARYVILLE BROWN

NOTE:
ALL WEATHER COVERING MATERIALS AND THICKNESSES SHALL COMPLY WITH LAND DEVELOPMENT CODE SECTION 6-308 AND VILLAGE CODE 5-1-13.

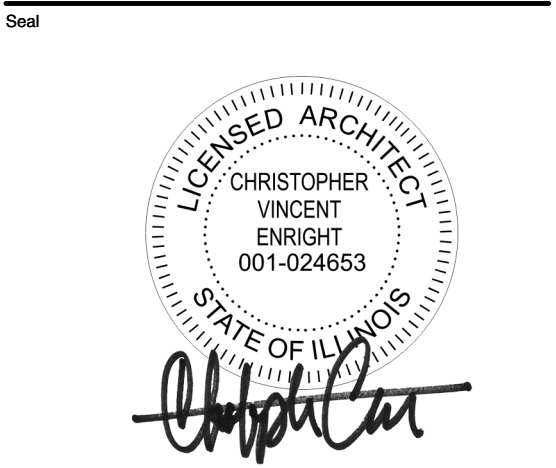

Christopher Enright Architects
A PROFESSIONAL CORPORATION

628 Parent Avenue
Suite 106
Royal Oak, MI 48067
TEL: 248.330.9395
cenright@enrightarchitects.com

Consultant

Project

Belle Tire
Orland Park, IL

9500 W. 159th Street
Orland Park, IL 60467

Sheet

Garbage Enclosure

Issued for

2nd Municipal Submission: May 15, 2020

Project Number

18-850

Sheet Number

A 204