


SEAL

NOT FOR CONSTRUCTION

ISSUE
ISSUED FOR REVIEW - 60%


REV	DATE	DESCRIPTION
2	12/01/23	ISSUED FOR REVIEW - 60%
1	10/18/23	ISSUED FOR REVIEW - 30%

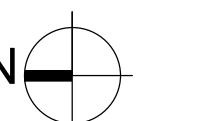

PROJECT NO.	2023-053
DESIGNED BY	RB
DRAWN BY	RB
CHECKED BY	IRP
APPROVED BY	--
SHEET TITLE	

ARCHITECTURAL SITE
PLAN

DATE:	12/01/23	SHEET NO.	A050
REV.	2		

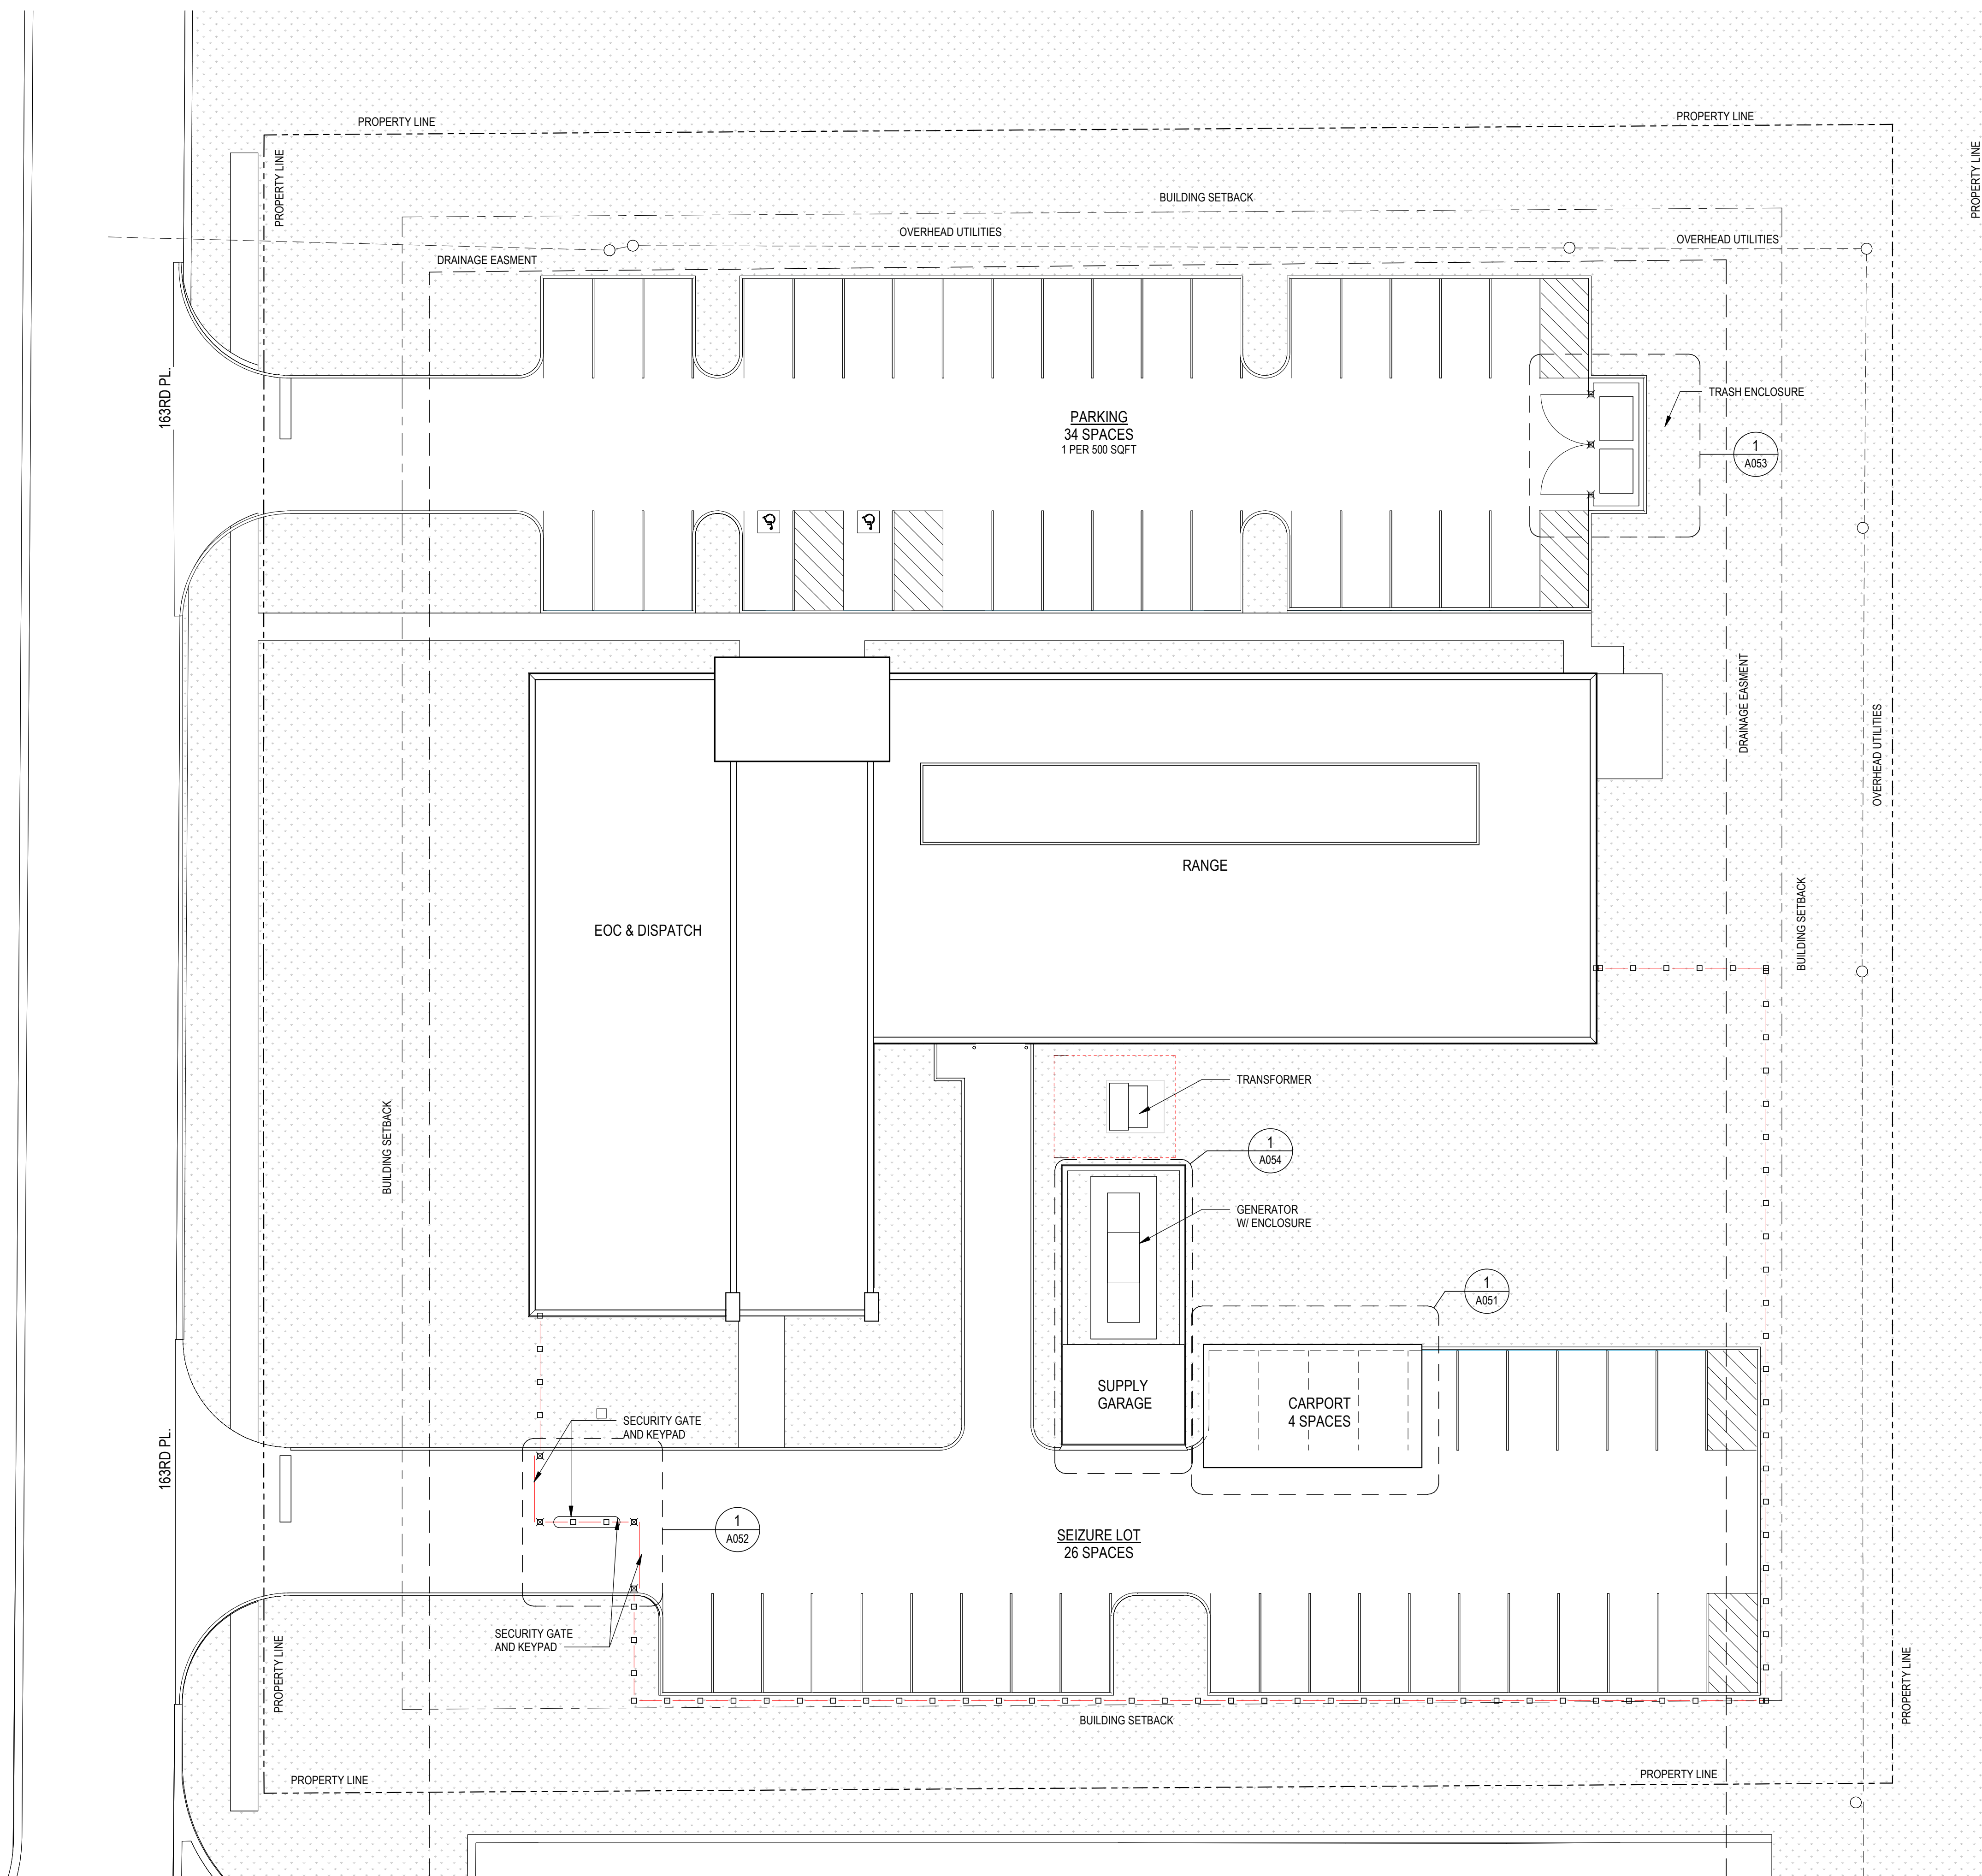

1 SITE PLAN
A050 1/16" = 1'-0" SCALE: 1/16"=1'-0"

**PLANNING DIVISION
APPROVED**
Case No: **2023-0508**
Date: **12/19/2023**
W/Conditions: **Yes**
W/Out Conditions: _____
VILLAGE OF ORLAND PARK

Model: Docu/2023-053 Orland Park Police Department Firing Range/2023-053 VOP PR Architectural R23.rvt
 12/18/23 12:12:10 PM