

CUZZIN'S ITALIAN RESTAURANT

INTERIOR BUILD-OUT

CUZZIN'S
RESTAURANT
8600 159TH STREET
SUITE 4B
ORLAND PARK, IL.

Owner:
MARY LIGAMMARI
708-228-0060
708-774-0774 cell

ARCHITECT:
DOUG FULLICK
doug@fullick.com
708-420-3624 cell

GENERAL NOTES

- CONTRACTORS TO OBTAIN ALL LICENSES OR FEES REQUIRED TO WORK IN THE CITY OF ORLAND PARK (ILLINOIS), COOK COUNTY AND OR THE STATE OF ILLINOIS.
- MAXIMUM HOT WATER TEMPERATURE AT ALL HAND SINKS TO BE 110 DEGREES F.
- SEALAS GUARDS TO BE INSTALLED ON THE HAND SINK NEXT TO THE PREP SINK.

A-1
COVER SHEET
FLOOR PLAN
SCHEDULES

A-2
REFLECTED CEILING PLAN
EQUIPMENT PLAN
EQUIPMENT SCHEDULE



6 PROJECT LOCATION MAP
SCALE: NTS

7 SHEET INDEX
SCALE: NTS

Design Use Group(s) Classification (B 302.1)	-	Assembly
Construction Type (B 602)	-	III-B
Building Horizontal Projection Area (B 503.1)	-	2,831 Square Feet
Building Height in Feet (B 503.1)	-	10' for this permit
Number of Stories (B 503.1)	-	1
Required Number of Exits (B 1003)	-	Two
Number of Exits	-	Two
Occupant Load	-	72 Max. Dining Area Seats per Zoning +10 Employees 82 Total
Fire Protection per NFPA 72, 17A, 98 (B 903)	-	Required

(Village Code Amendments (VC) as of March 2007

2006 International Building Code with Amendments, Village Code, Title 5, Chapter 1
2005 National Electrical Code with Amendments, Village Code, Title 5, Chapter 3
2004 State of Illinois Plumbing Code with Amendments, Village Code, Title 5, Chapter 4
2008 International Fire Code with Amendments, Village Code, Title 5, Chapter 5
2000 International Mechanical Code with Amendments, Village Code, Title 5, Chapter 6
2006 International Property Maintenance Code w/ Amendments, Village Code, Title 5, Chapter 7
2006 Illinois Energy Conservation Code (IECC)
1997 Illinois Accessibility Code

4 PROJECT DATA
SCALE: NTS

5 APPLICABLE CODES
SCALE: NTS

TAG	TYPE	WIDTH	HEIGHT	THICK	MATERIAL	FRAME	RATING	NOTES
D1	EXIST	12'-3 1/2"	7'-0"	1-3/4"	ALUM.	-	-	PROVIDE PANIC HARDWARE TO EXIST. DOOR
D2	NEW	3'-0"	7'-0"	1-3/4"	WOOD	-	-	PROVIDE PANIC HARDWARE TO EXIST. DOOR
D3	EXIST	3'-0"	7'-0"	1-3/4"	MATERIAL	HM	-	PROVIDE PANIC HARDWARE TO EXIST. DOOR
D4	EXIST	3'-0"	7'-0"	1-3/4"	WOOD	-	-	PROVIDE PANIC HARDWARE TO EXIST. DOOR
D5	EXIST	3'-0"	7'-0"	1-3/4"	WOOD	-	-	NO WORK PROPOSED
D6	NEW	3'-0"	7'-0"	1-3/4"	WOOD	-	-	PROVIDE PANIC HARDWARE TO EXIST. DOOR
D7	EXIST	3'-0"	7'-0"	1-3/4"	WOOD	-	-	PROVIDE LEVER TYPE HANDLE TO EXIST. DOOR
D8	EXIST	3'-0"	7'-0"	1-3/4"	WOOD	-	-	NO WORK PROPOSED
D9	EXIST	3'-0"	7'-0"	1-3/4"	WOOD	-	-	NO WORK PROPOSED



3 DOOR SCHEDULE
SCALE: NTS

ROOM	DESCRIPTION	FLOOR	COVERING	WALLS	CEILING	NOTES
1	DINING AREA	OPT/CT	PTD./CT	PAINT/PP	ACT	
2	VESTIBULE	OPT	PTD. WOOD	PAINT	ACT	
3	KITCHEN	CT	CT	FR/SS	ACT/PP	
4	DRY STORAGE AREA	WCT	PTD. WOOD	PAINT/PP	ACT	
5	WOMEN TOILET ROOM	CT	CT	PAINT/CT	ACT	NO WORK PROPOSED
6	MEN TOILET ROOM	CT	CT	PAINT/CT	ACT	NO WORK PROPOSED
7	OFFICE	OPT	PTD. WOOD	PAINT	ACT	NO WORK PROPOSED
8	BUS STATION	CT	PTD. WOOD	PAINT	ACT	
9	CORRIDOR	OPT	PTD. WOOD	PAINT	ACT	

LEGEND
OPT = CARPET
CT = CERAMIC TILE
WCT = VINYL COMPOSITION TILE
PTD = PAINTED
ACT = ACoustICAL CEILING TILE
WWD = WOODWORK
FRP = FIBER REINFORCED PLANK
SS = STAINLESS STEEL

2 ROOM FINISH SCHEDULE
SCALE: NTS

1 FLOOR PLAN
SCALE: 1/4" = 1'-0"

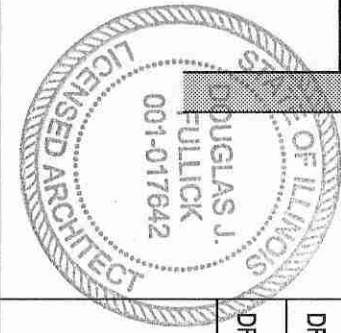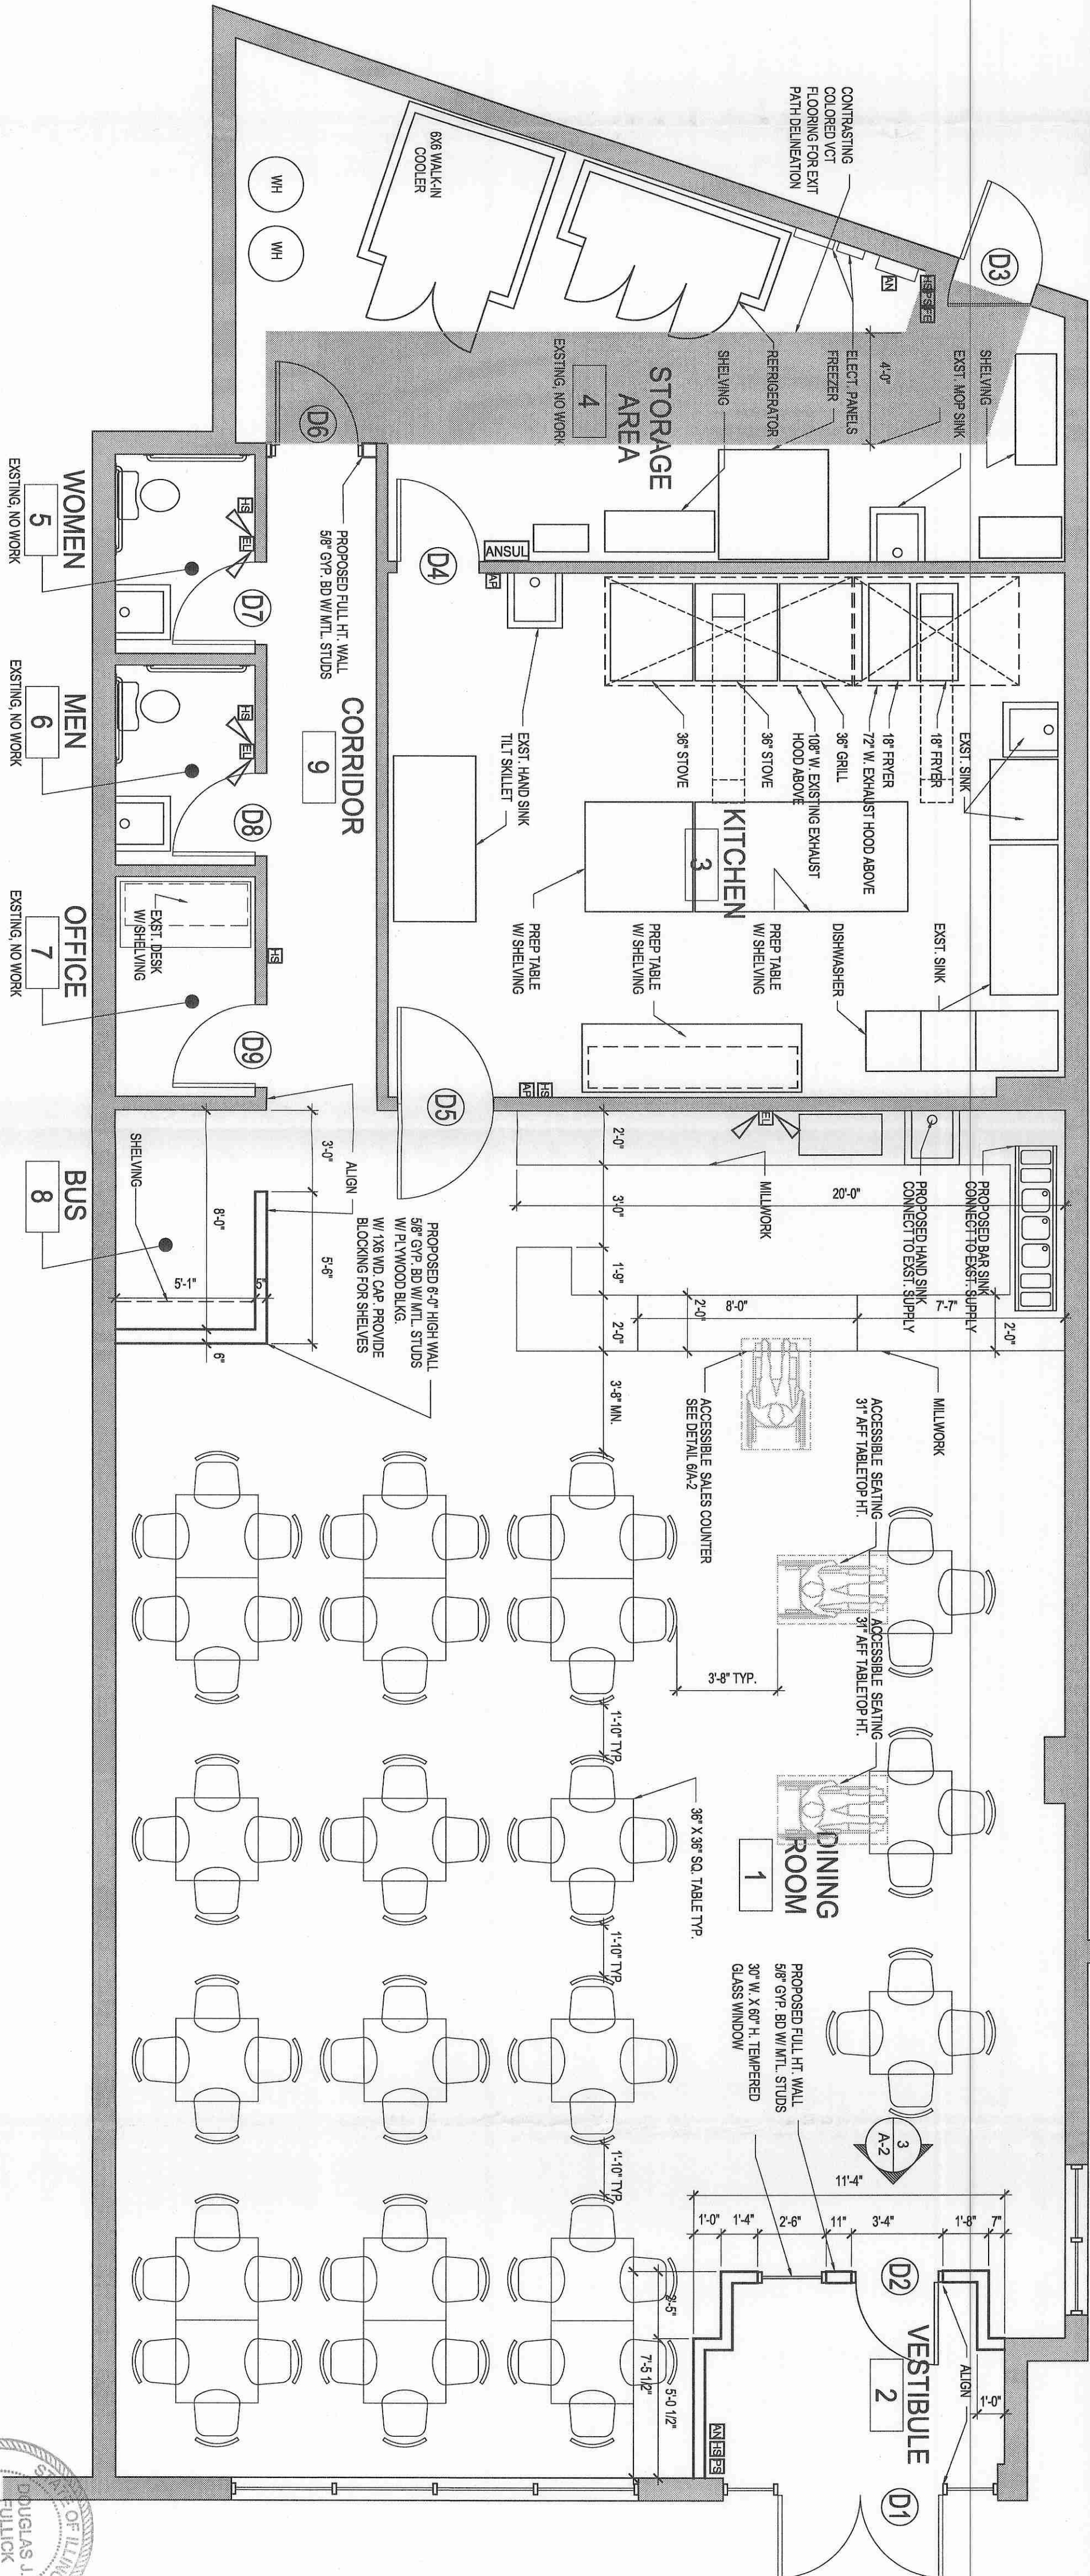

LEGEND

PROPOSED NEW PARTITION: _____

EXISTING WALL TO REMAIN: _____

**COVER SHEET
FLOOR PLAN**

DF	PROJECT MANAGER	DOUGLAS J. FULLICK
DF	ARCHITECT/ENGINEER	DOUGLAS J. FULLICK
2010-05	PROJECT NUMBER	2010-05
AS NOTED	SCALE	DOWN BY
DF	CHECKED BY	DOUGLAS J. FULLICK
DF	SHEET NUMBER	A-1