

PROJECT TEAM



1 | SD.V0 WEST ELEVATION
SCALE: 1/4" = 1'-0"

CLIENT

Weber Grill Restaurants

PROJECT

Weber Grill Restaurant
SWC RTE 45 & 142nd
Street
Orland Park, IL

NO.	DATE	ISSUE

PROJECT NUMBER: 24-838
DRAWN BY: XX
SEAL

APPROVED BY: XX

NOT FOR
CONSTRUCTION


PERMIT SET

SHEET TITLE & NUMBER


SCHEMATIC
EXTERIOR
ELEVATIONS

SD1.V1


THESE DRAWINGS ARE CONFIDENTIAL AND SHALL BE IN THE POSSESSION OF AUTHORIZED INDIVIDUALS ONLY. THESE DOCUMENTS ARE THE EXCLUSIVE PROPERTY OF DXU ARCHITECTS AND SHALL NOT BE COPIED OR REPRODUCED WITHOUT WRITTEN AUTHORIZATION.

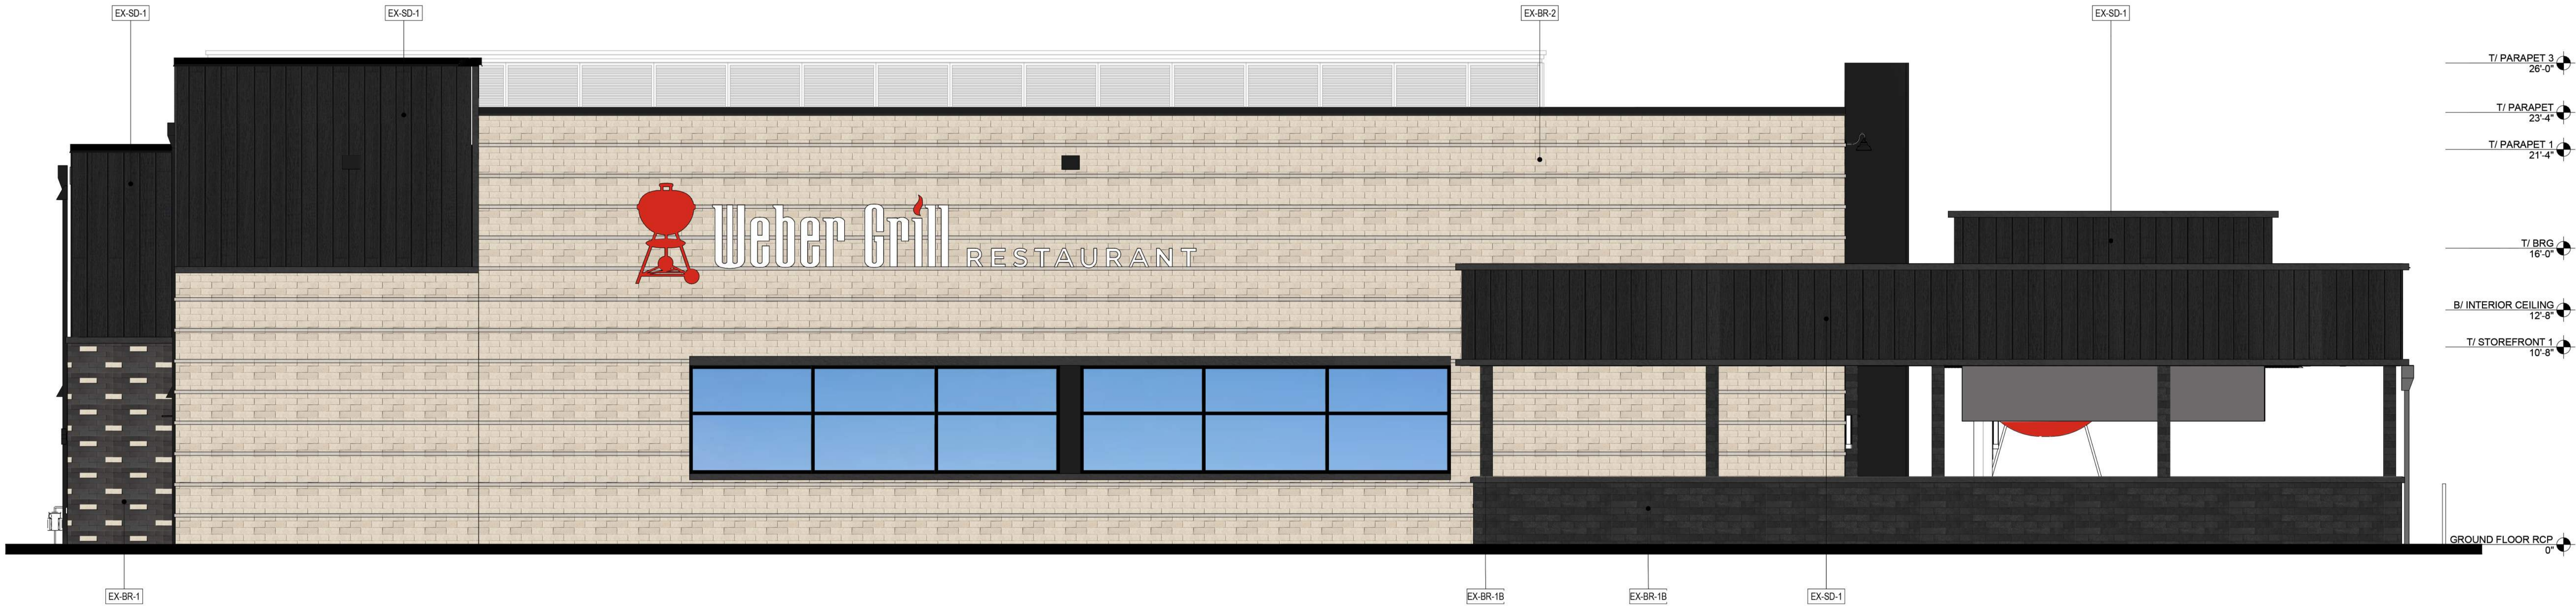

2 | SD.V0 NORTH ELEVATION
SCALE: 1/4" = 1'-0"

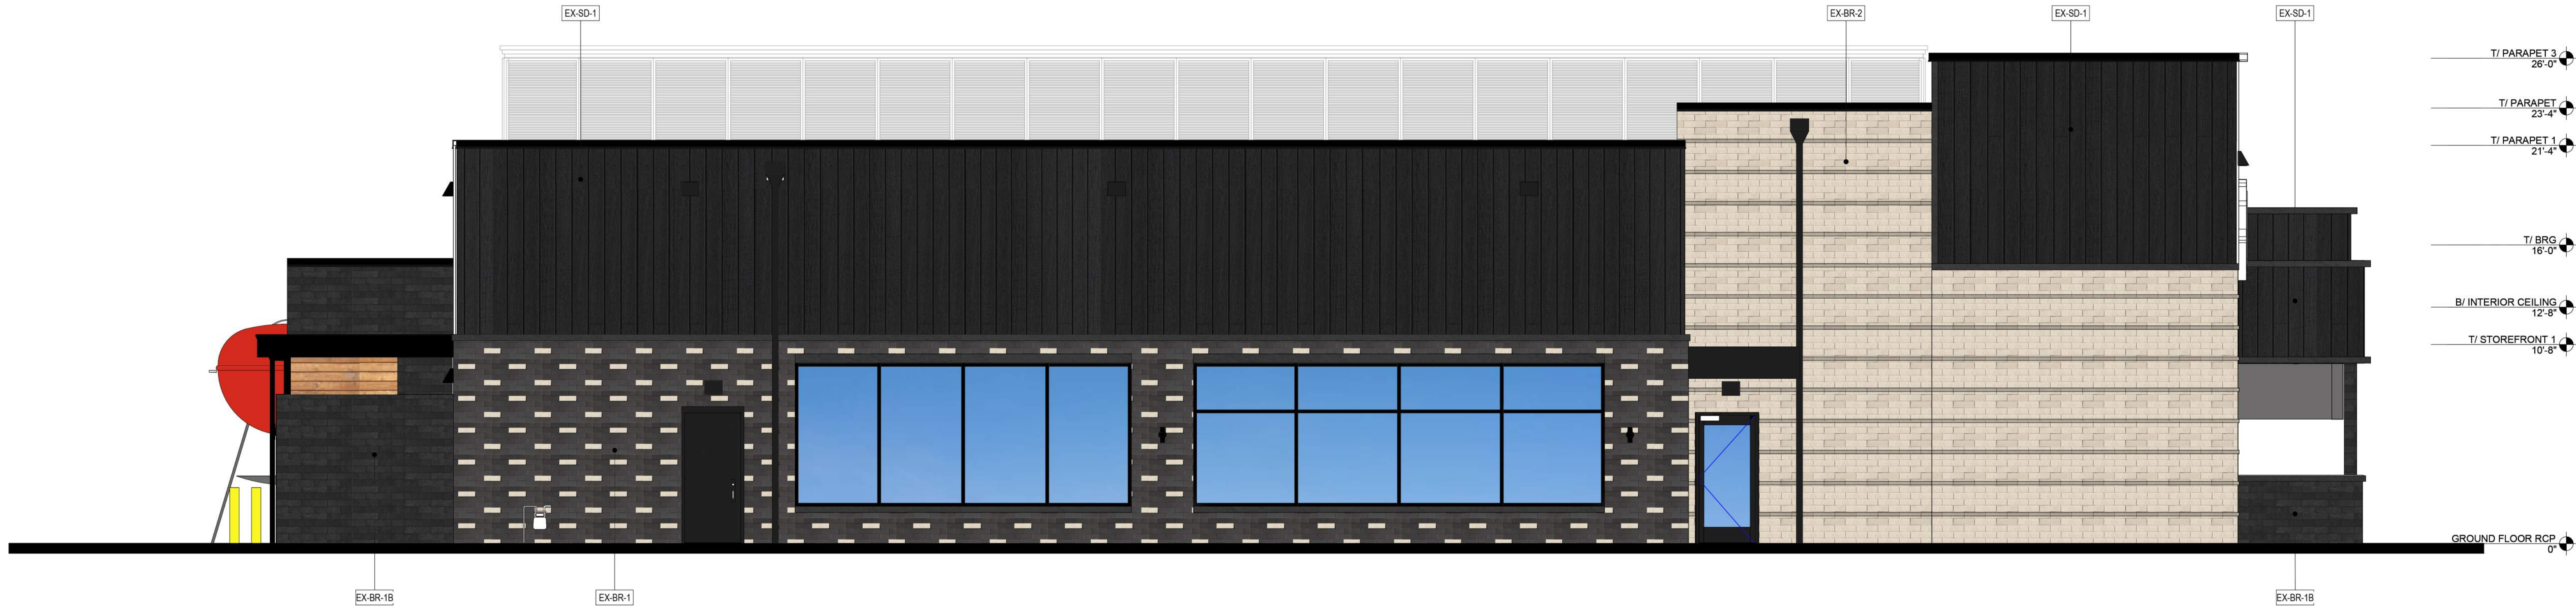

1 | SD.V0 EAST ELEVATION
SCALE: 1/4" = 1'-0"

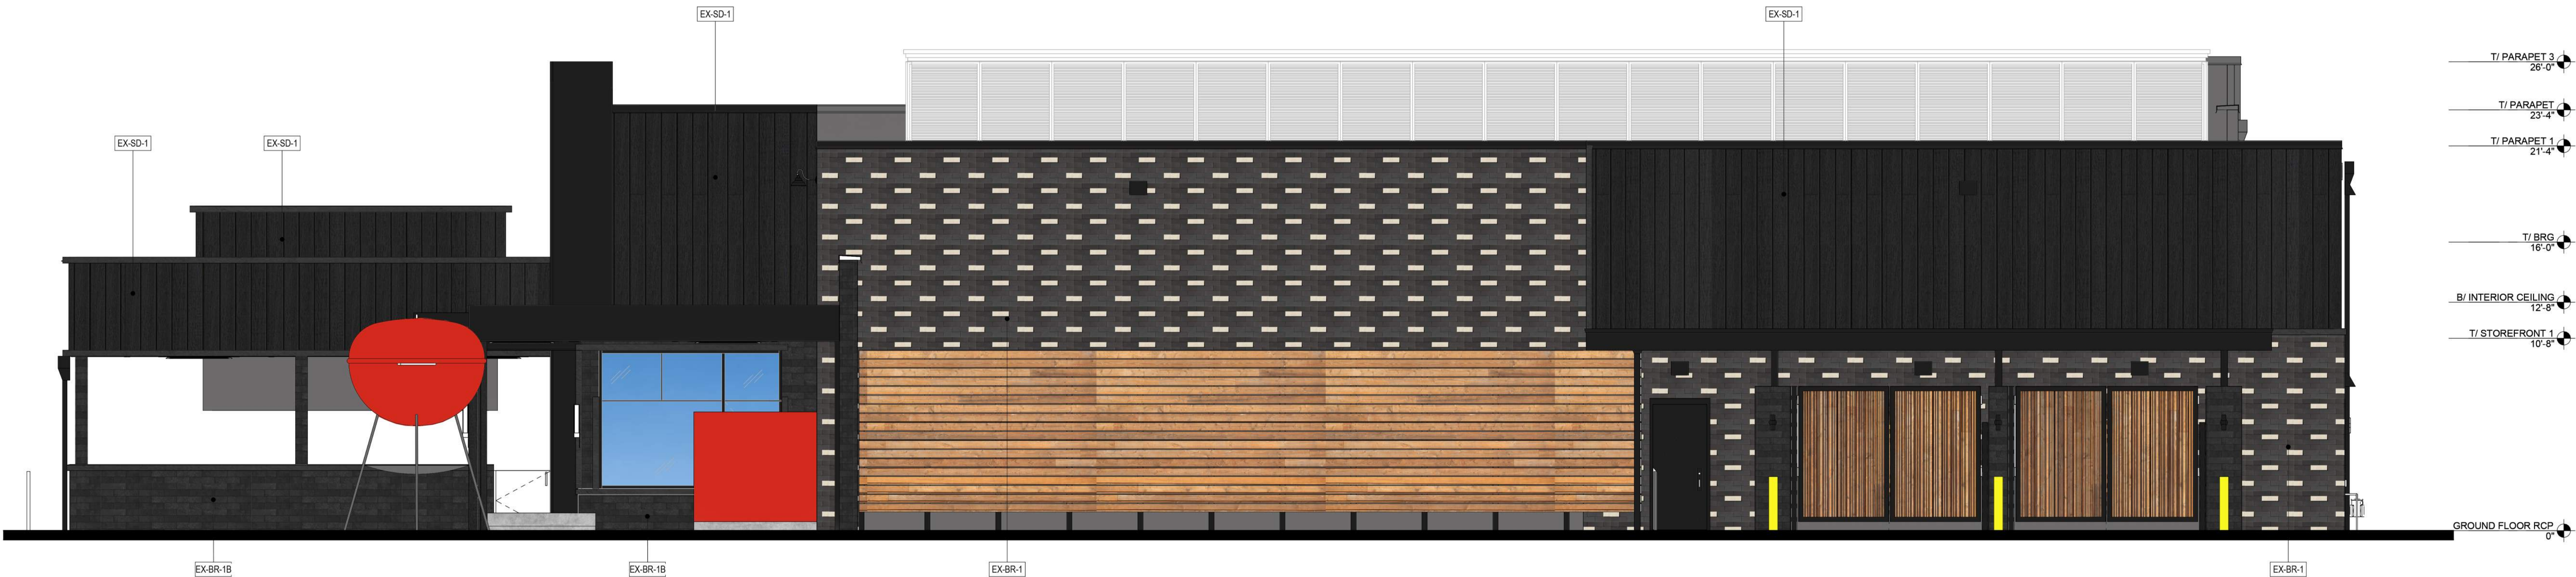

2 | SD.V0 SOUTH ELEVATION
SCALE: 1/4" = 1'-0"

MUNICIPAL APPROVAL STAMP

PROJECT TEAM

DXU
ARCHITECTS

CLIENT

Weber Grill Restaurants

PROJECT

Weber Grill Restaurant
SWC RTE 45 & 142nd
Street
Orland Park, IL

NO.	DATE	ISSUE

PROJECT NUMBER: 24-838
DRAWN BY: XX APPROVED BY: XX
SEAL

**NOT FOR
CONSTRUCTION**

PERMIT SET

SHEET TITLE & NUMBER

SCHEMATIC
EXTERIOR
ELEVATIONS

SD2.V1

THESE DRAWINGS ARE CONFIDENTIAL AND SHALL BE IN THE POSSESSION OF AUTHORIZED INDIVIDUALS ONLY. THESE DOCUMENTS ARE THE EXCLUSIVE PROPERTY OF DXU ARCHITECTS AND SHALL NOT BE COPIED OR REPRODUCED WITHOUT WRITTEN AUTHORIZATION.

© 2024, DXU ARCHITECTS, LLC. All rights reserved.