



**SOUTH ELEVATION**

SCALE: 1/4" = 1'-0"

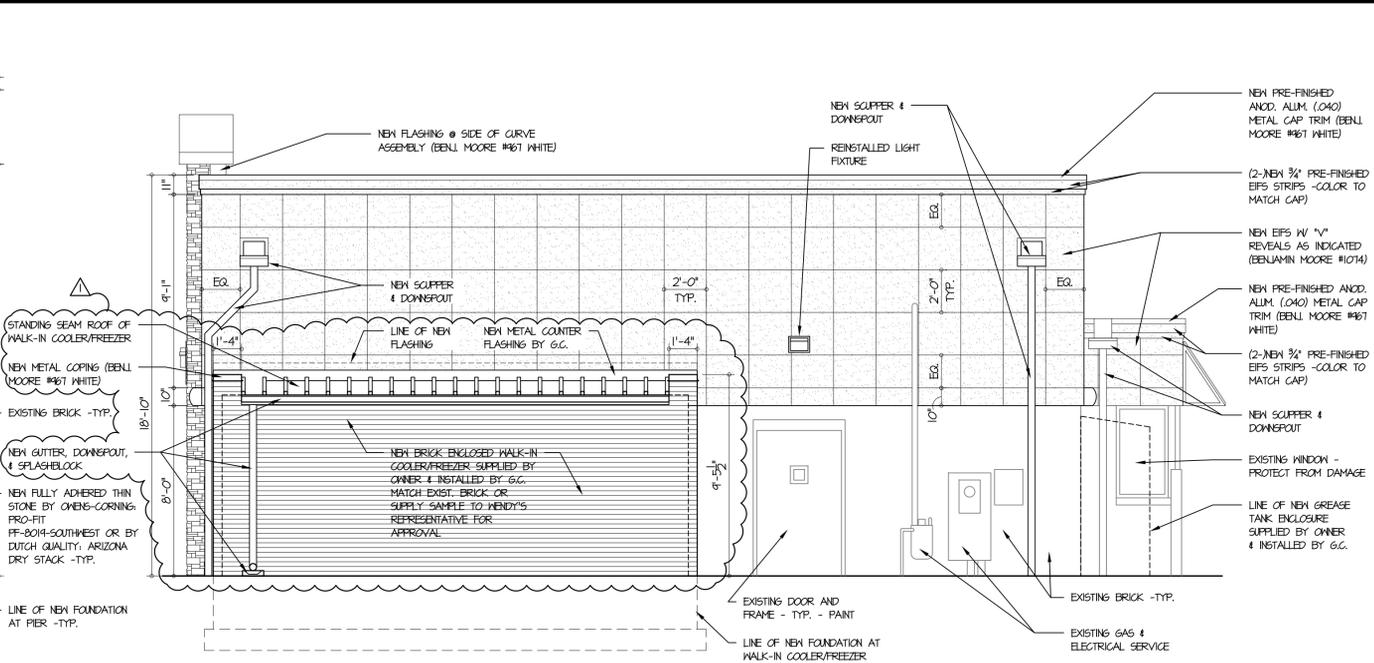


**NORTH ELEVATION**

SCALE: 1/4" = 1'-0"

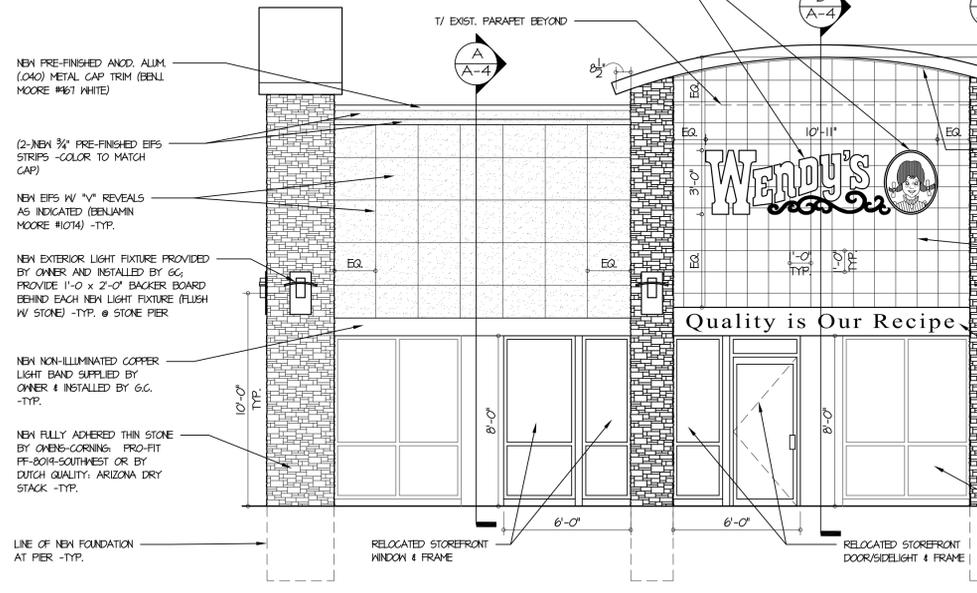

**EAST ELEVATION**

SCALE: 1/4" = 1'-0"

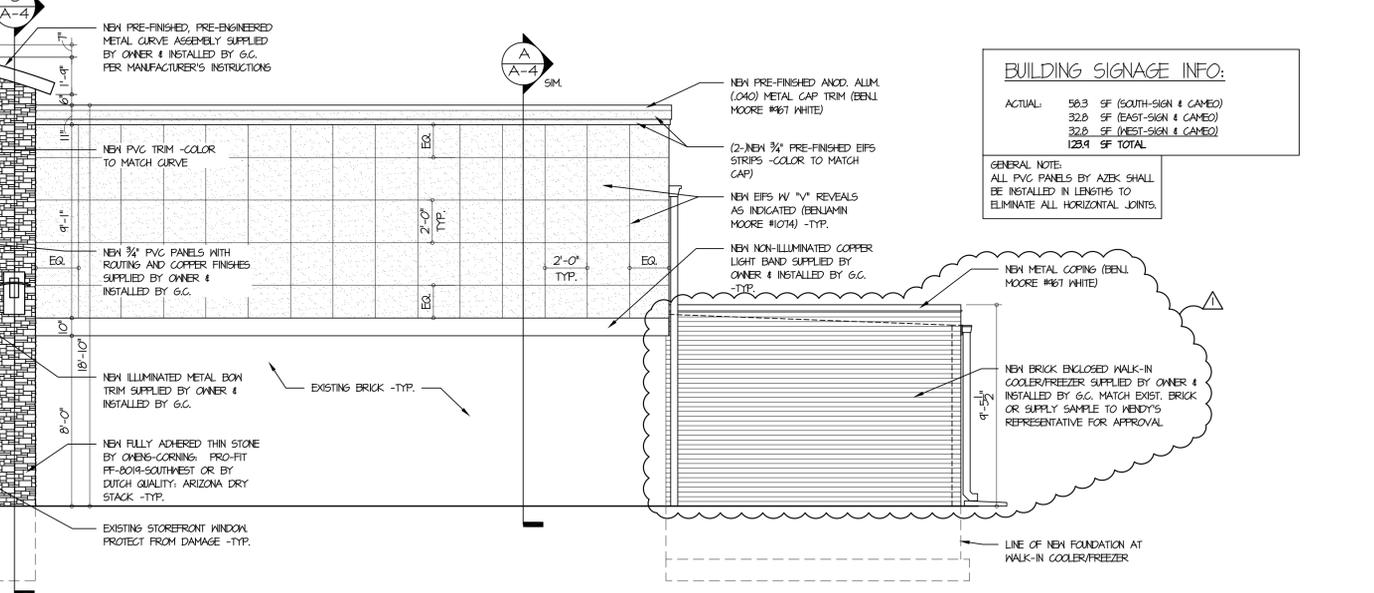


**WEST ELEVATION**

SCALE: 1/4" = 1'-0"

**BUILDING SIGNAGE INFO:**

ACTUAL:	58.3 SF (SOUTH-SIGN & CAMEO)
	32.0 SF (EAST-SIGN & CAMEO)
	32.0 SF (WEST-SIGN & CAMEO)
	129.9 SF TOTAL

GENERAL NOTE:  
ALL PVC PANELS BY ATEK SHALL BE INSTALLED IN LENGTHS TO ELIMINATE ALL HORIZONTAL JOINTS.

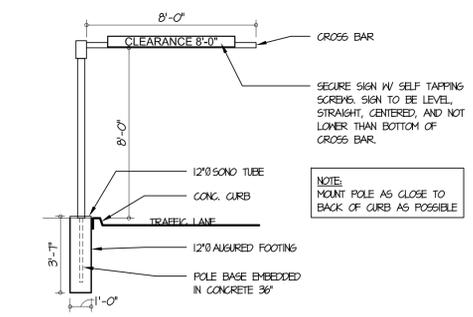

**VEHICLE HEIGHT DETECTION BAR (SUPPLIED & INSTALLED BY OWNER)**

SCALE: 1/4" = 1'-0"

NOTICE: THIS DOCUMENT CONTAINS PROPRIETARY INFORMATION. IT SHALL NOT BE USED OR REPRODUCED OR ITS CONTENTS DISCLOSED, IN WHOLE OR IN PART WITHOUT THE PRIOR WRITTEN CONSENT OF WALLIN / GOMEZ ARCHITECTS, LTD.

THESE DRAWINGS HAVE BEEN PREPARED BY AND/OR UNDER MY SUPERVISION AND TO THE BEST OF MY KNOWLEDGE AND BELIEF CONFORM AND COMPLY WITH THE REQUIREMENTS OF THE DEPARTMENT OF BUILDING AND CODES HAVING JURISDICTION.

STATE OF ILLINOIS  
#001-010590  
REGISTERED ARCHITECT  
**DONALD J. WALLIN**  
EXPIRATION DATE: 11/30/2012

DRAWN BY: GA    CHECKED BY: DJM  
SET UP BY: GA

**Wallin - Gomez Architects, Ltd.**

711 South Dearborn Street  
Suite 606  
Chicago, IL 60605  
Tel: 312-427-4702  
Fax: 312-427-6611  
e-mail: admin@wgaltd.com

**EXTERIOR RENOVATION**

STORE #1183  
7360 W. 154TH STREET  
ORLAND PARK, IL.

TITLE:  
**EXTERIOR ELEVATIONS**

DATE:	DESCRIPTION:
01/14/11	ISSUED FOR REVIEW
02/11/11	ISSUED FOR BID & PERMIT
02/15/11	REVISIT FOR BID & PERMIT
04/13/11	PERMIT REVISIONS

JOB NO: 10037    SHEET:

SCALE: AS NOTED    **A-3**

PLOT DATE: 04-13-11