

ROOF
EL. 109'10 1/2"

LIMESTONE PANELS
EL. 109'4"

ROOF
EL. 109'4"

TOURNAING
EL. 107'9"

BOUVERIAING
EL. 102'11"

TOURNAING LOT
EL. 94'30 1/2"

1 NORTH ELEVATION
AS-1(B) SCALE: 1/8"=1'-0"

ROOF
EL. 109'10 1/2"

TOURNAING
EL. 118'4 1/2"

TOURNAING LOT
EL. 107'9"

TOURNAING LOT
EL. 107'9"

2 EAST ELEVATION
AS-1(B) SCALE: 1/8"=1'-0"

LIMESTONE PANELS
LIMESTONE ACCENT BAND
FACE BRICK A
FACE BRICK B

ROOF
EL. 109'10 1/2"

TOURNAING
EL. 118'4 1/2"

TACENT BAND
EL. 110'8 1/2"

TOURNAING LOT
EL. 107'9"




3 SOUTH ELEVATION
AS-1(B) SCALE: 1/8"=1'-0"

ROOF
EL. 109'10 1/2"

TACENT BAND
EL. 110'8 1/2"

TOURNAING LOT
EL. 107'9"

6 WEST ELEVATION
AS-1(B) SCALE: 1/8"=1'-0"

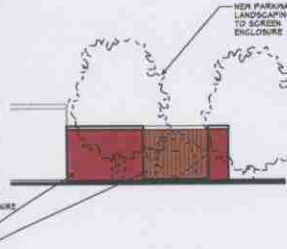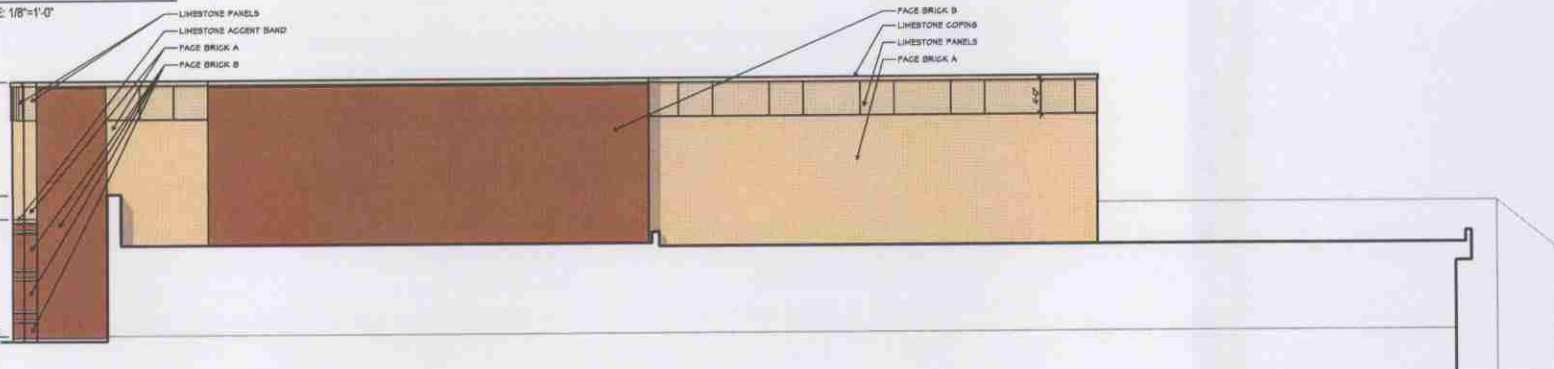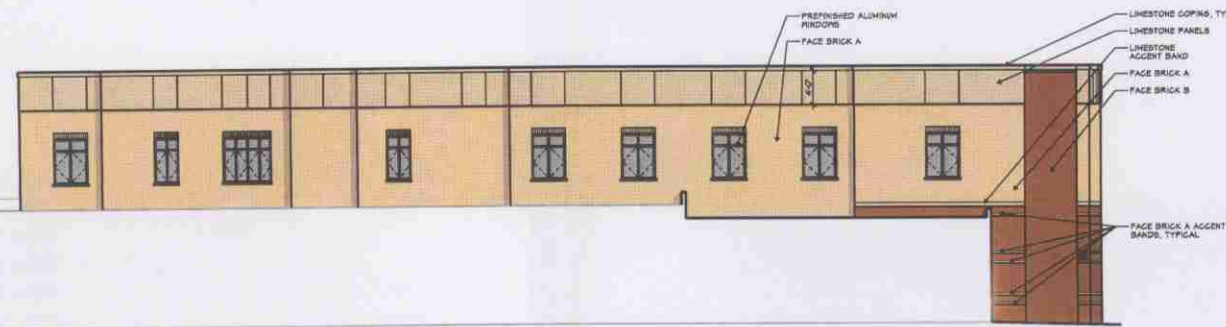


4 TRASH ENCLOSURE - EAST ELEVATION
AS-1(A) SCALE: 1/8"=1'-0"

5 TRASH ENCLOSURE - NORTH ELEVATION
AS-1(A) SCALE: 1/8"=1'-0"

GENERAL NOTES

1. FACE BRICK A MATCHES THE EXISTING COMMONS BRICK IN COLOR. TO BE MODULAR, RUNNING BOND.
2. FACE BRICK B MATCHES THE EXISTING CHURCH BRICK IN COLOR. TO BE MODULAR, RUNNING BOND.
3. LIMESTONE TO BE BUFF, SMOOTH.
4. ALL WINDOWS TO BE PREPARED ALUMINUM.

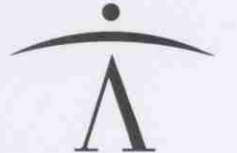

newmanArchitecture
1730 Park Street, Suite 115, Naperville, Illinois 60563-2611
(630) 430-1688 FAX (630) 430-1787 info@newmanarch.com

Participating Consultants:



Project Name:
CONSTRUCTION DOCUMENTS
ST. MICHAEL PARISH
CENTER

14327 HIGHLAND AVENUE
ORLAND PARK, IL 60462

FOR
THE ARCHDIOCESE
OF CHICAGO

Architect's Certification:

Licensed: Illinois Professional Design Firm
License No. 184-005548
Expires: 4/30/08
Licensure: Illinois Registration No. _____
Expires: _____

Drawing Title:
EXTERIOR ELEVATIONS -
OPTION B

Issue/Revision:
No. Date Description
10/17/07 Village Review

Project No.: 07001 Date: 10/17/07

A5-1(B)