



9788 W. 151ST ORLAND PARK, IL 60462

SRBL ARCHITECTS
WWW.SRBLARCHITECTS.COM
1161-A LAKE COOK ROAD TEL 847.272.9500
DEERFIELD, ILLINOIS 60015 FAX 847.272.9510




PROJECT NO.
09120

DATE: JULY 12, 2010

DRAWN BY:	APPROVED:
JZ/FC	JD

SHEET

A2.1

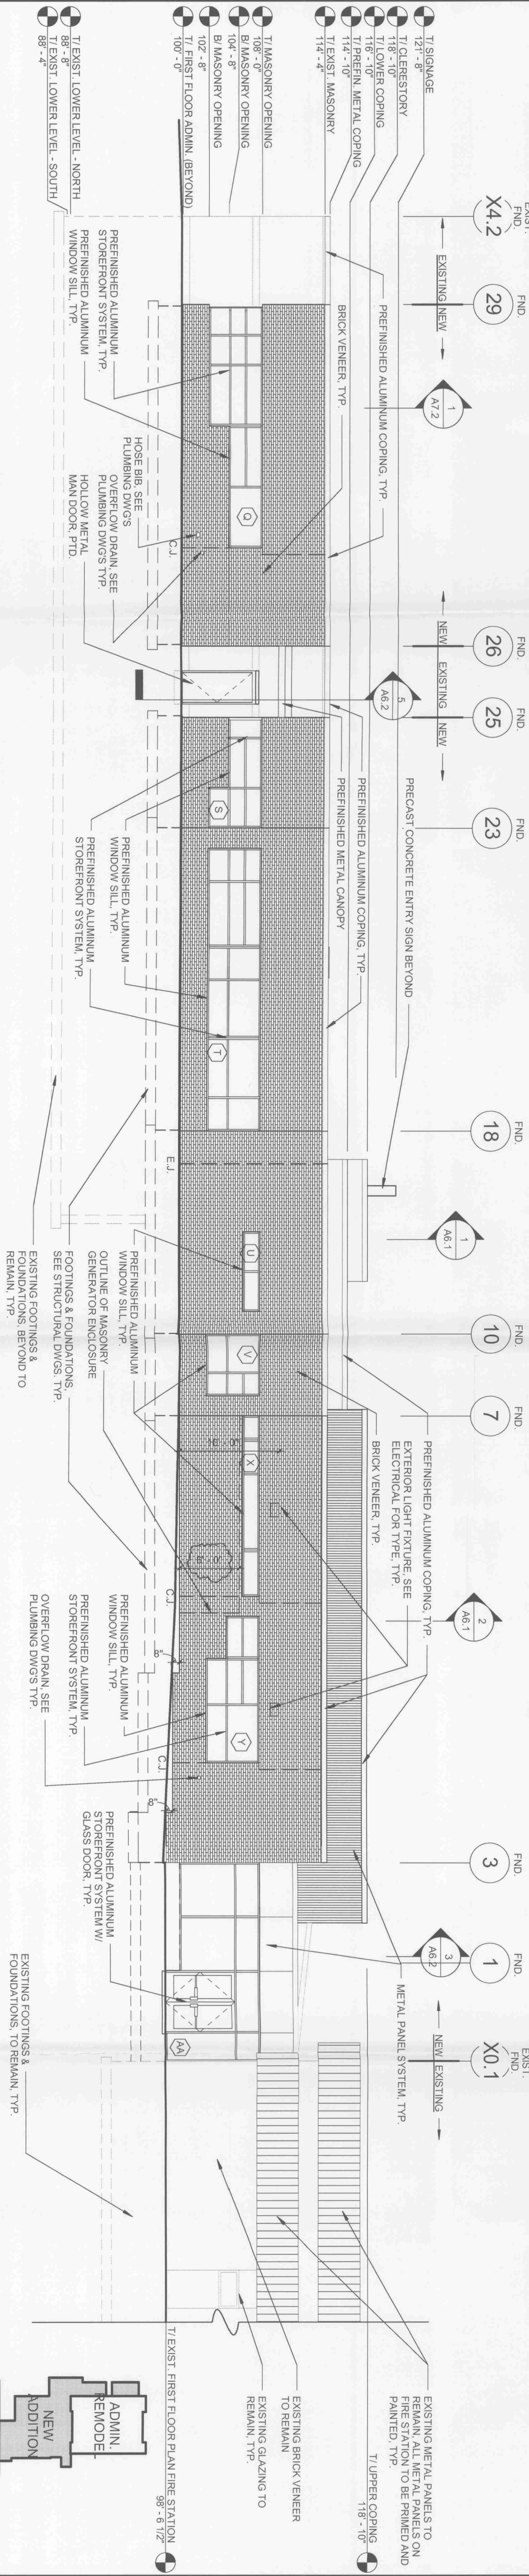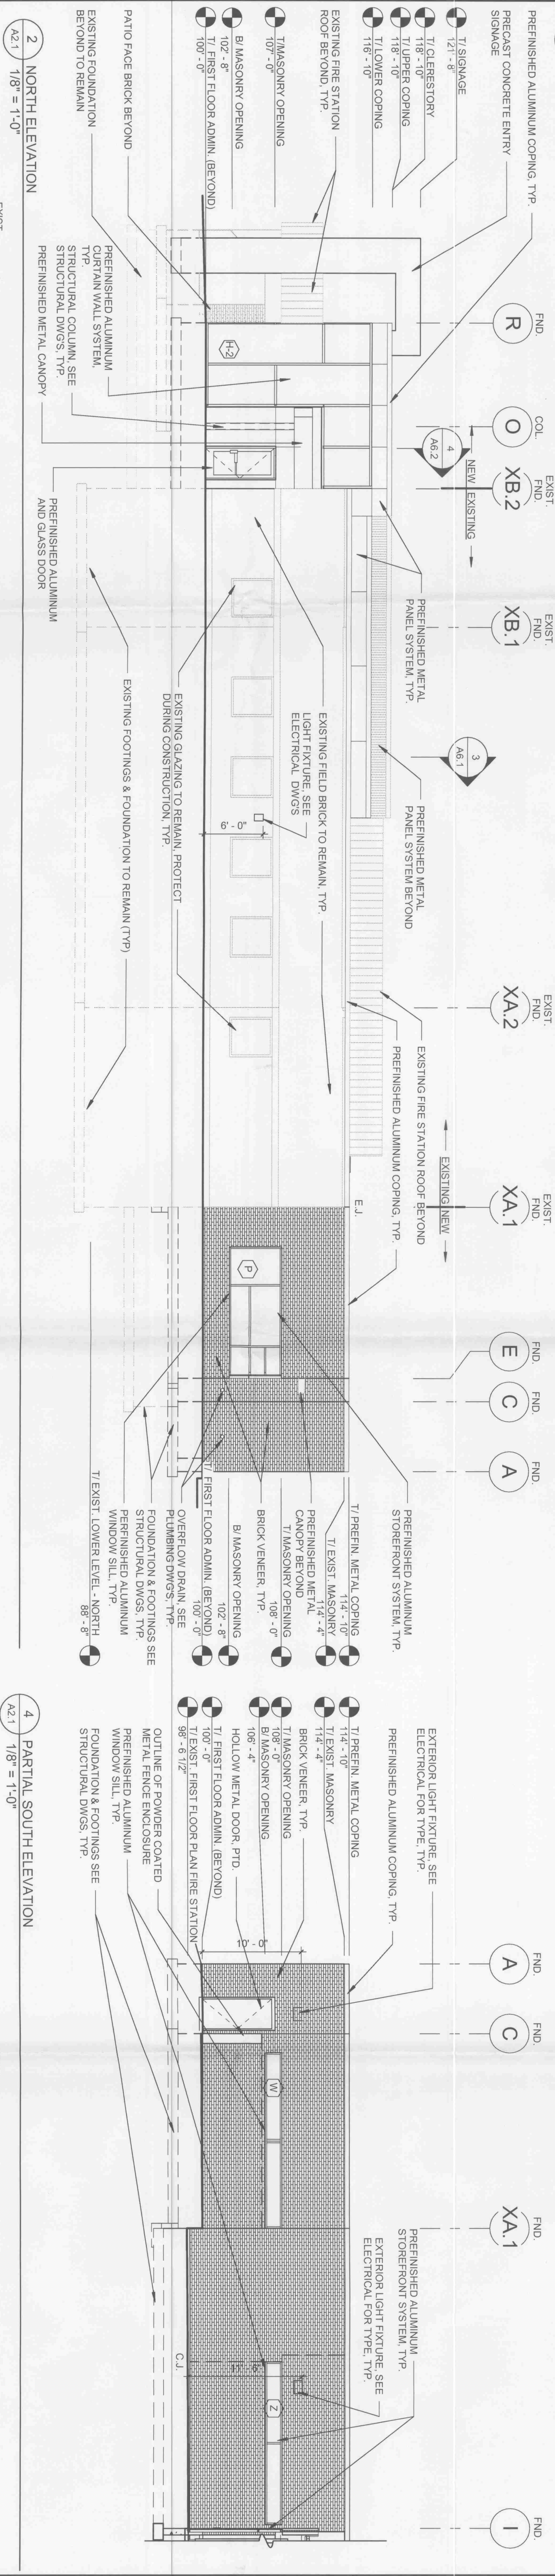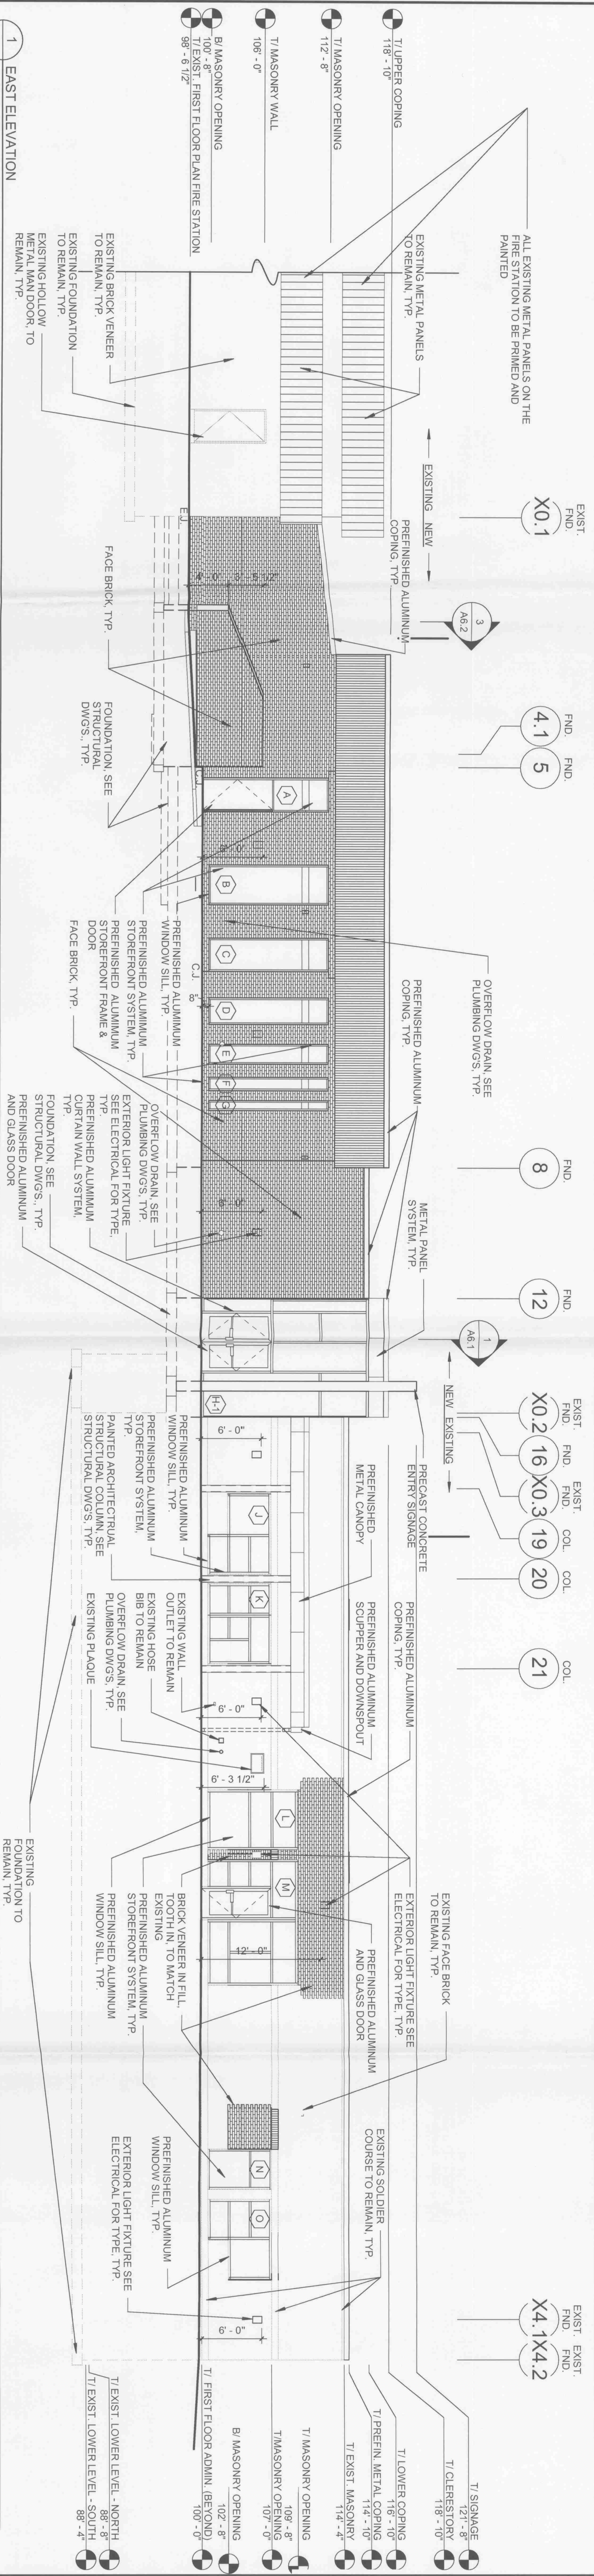

3	WEST ELEVATION
A2.1	1/8" = 1'-0"

BOARD APPROVED
CASE NO. 2010-012
DATE 8/2/10

KEY PLAN

EXIST. FIRE STATION

NEW ADDITION

ADMIN. REMODEL



A2.1