


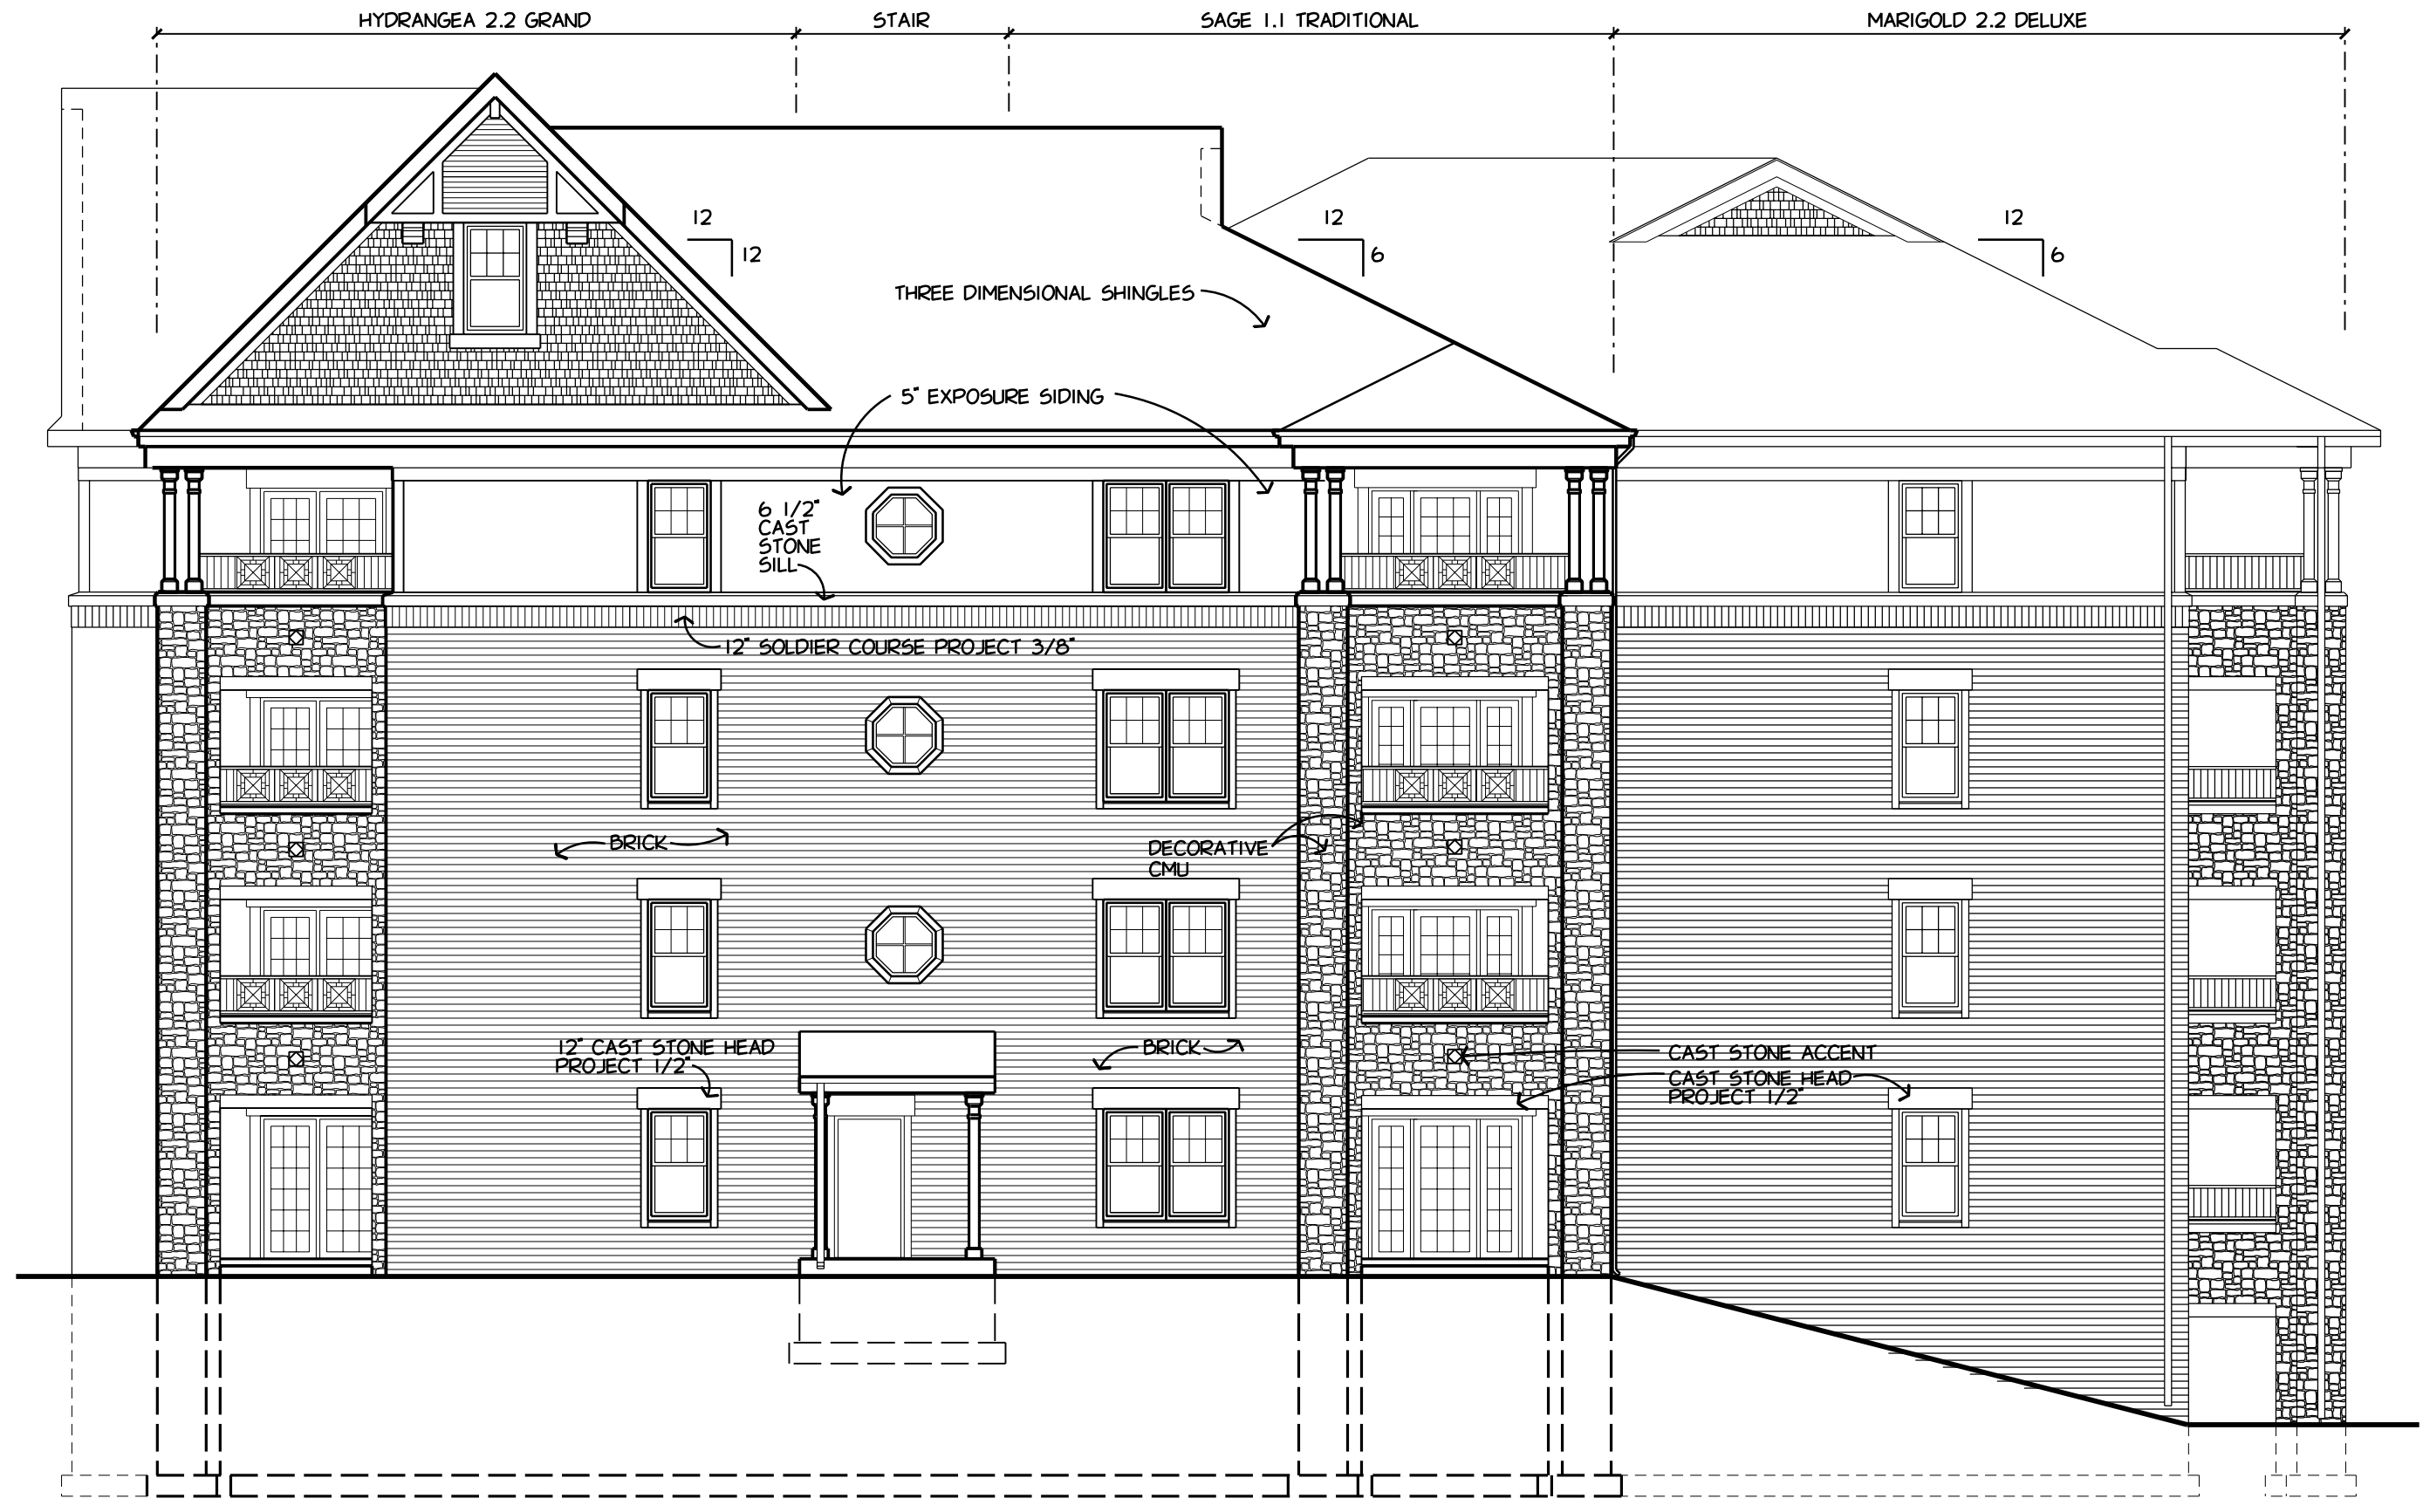

WINDOW & GLAZING SCHEDULE


MK	TYPE	OPENING (WxH)	GLAZING	REMARKS
1	-	- X -	5/8\" INSUL.	

5\" EXPOSURE SIDING LAP SIDING PER SECTION 07462
7\" EXPOSURE SIDING SHINGLE SIDING PER SECTION 07462

GENERAL NOTES

- PROVIDE SPLASH BLOCKS MADE WITH ROCKS AT ALL DOWNSPOUTS WHICH SPILL ONTO GRADE - MATCH EXISTING.
- 6 1/2\" CAST STONE SILL, VERIFY HEIGHT WITH APPROVED WINDOW SHOP DRAWINGS
- ALL FIBER CEMENT TRIM TO BE PRIMED ALL SIDES.
- SEE SHEET A1500 FOR WINDOW SCHEDULE

ELEVATION
1/8\" = 1'-0\"
2
A1500

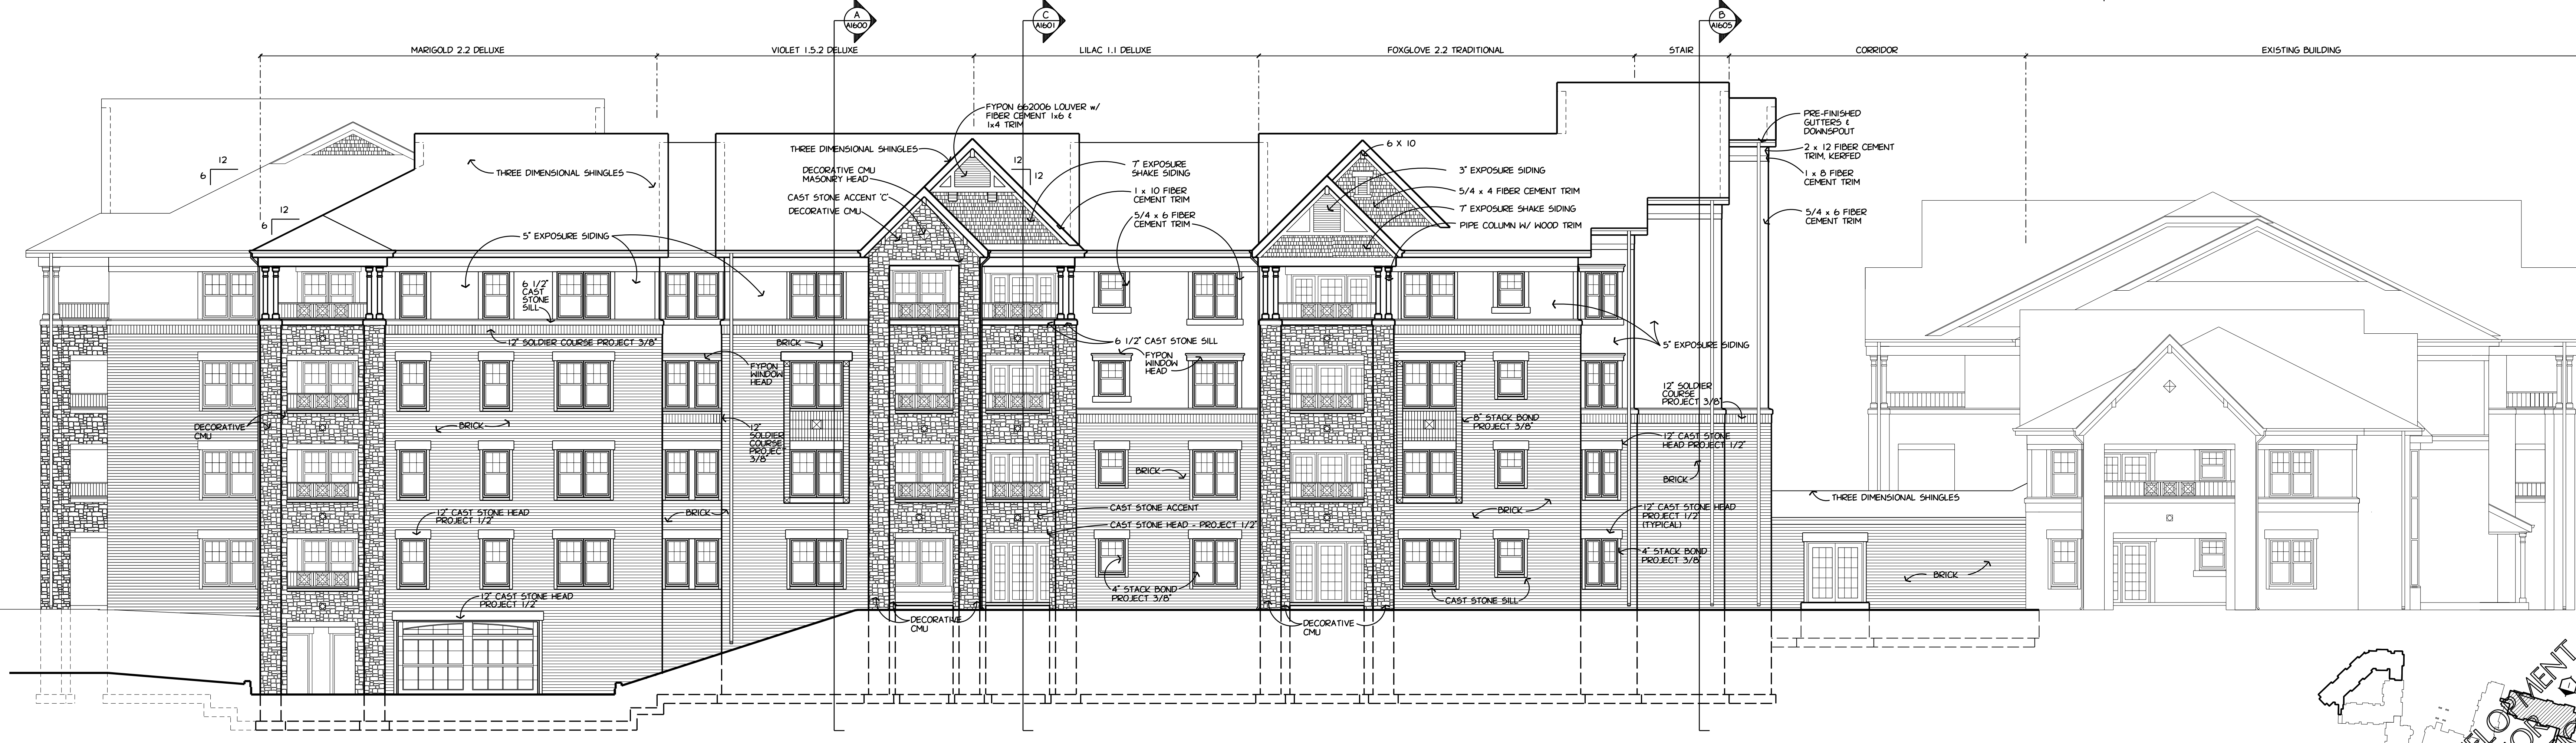

ELEVATION
1/8\" = 1'-0\"
1
A1500


SMITH A SENIOR LIVING COMMUNITY
CROSSING PHASE II
Washington and Jane Smith Community
Orland Park
Illinois



1414 UNDERWOOD AVE.
WAUWATOSA, WI 53213
414.431.3131 TEL
414.431.0531 FAX
WWW.AGARCH.COM

Architecture
Engineering
Planning

REVISIONS

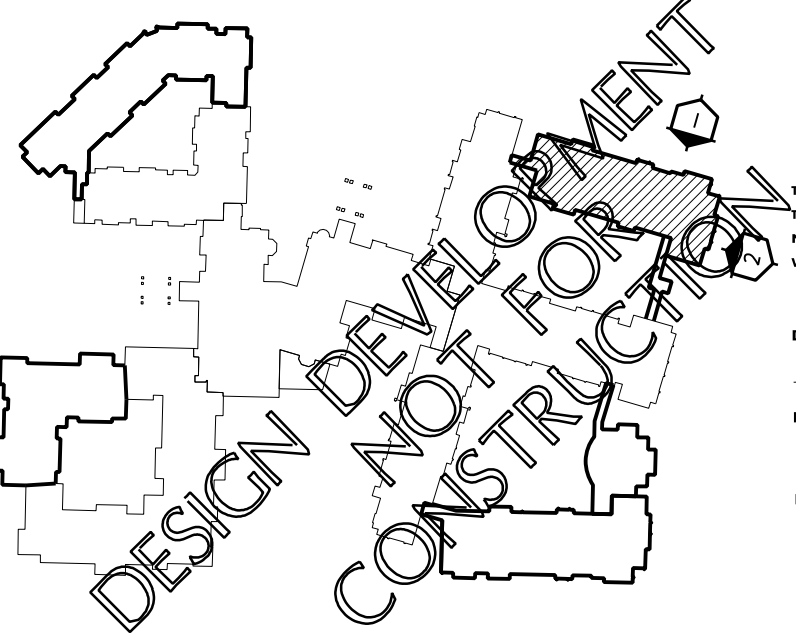

THIS DRAWING, ITS DESIGN CONCEPT AND ITS DETAILS ARE THE SOLE PROPERTY OF AG ARCHITECTURE, INC. AND SHALL NOT BE COPIED IN ANY FORM OR MANNER WITHOUT WRITTEN AUTHORIZATION OF ITS DESIGNER/CREATOR

DRAWN BY
DRN
DATE
18 DEC 2009
PROJECT
070601
SHEET NO.

1/8\" EXTERIOR ELEVATIONS A1500
INDEPENDENT

PLOT PARAMETERS: FILE: K:\070601\CADD\070601.DGN MODEL: PLOT SHEET
PLOTTED ON: 1/26/2010 1:30:13 PM BY: USER60MD AT SCALE: 8.0\" = 1' / 1/8\"
USING: DRI VERN: L:\VXWORKSPACE\STANDARDS\TABLETOP\INTER.PLT;CPLDST: SAVE: 1/26/2010
PENTABLE: L:\VXWORKSPACE\STANDARDS\TABLESPEN.VAG.TBL