


Parking Proposed:	9' x 18'	
On-Site	Total	89 spaces (incl. 6 accessible)


Parking Proposed:	9' x 18'	
On-Site	Total	51 spaces (incl 2 accessible)

Parking Proposed	9' x 18'	38 (incl. 4 accessible)
	Total	38 (incl. 4 accessible)

	Total	88 (incl. 4 accessible)
Parking Proposed:	9' x 16' w/ 2' overhang	
	On-Site	98 (incl. 6 accessible)

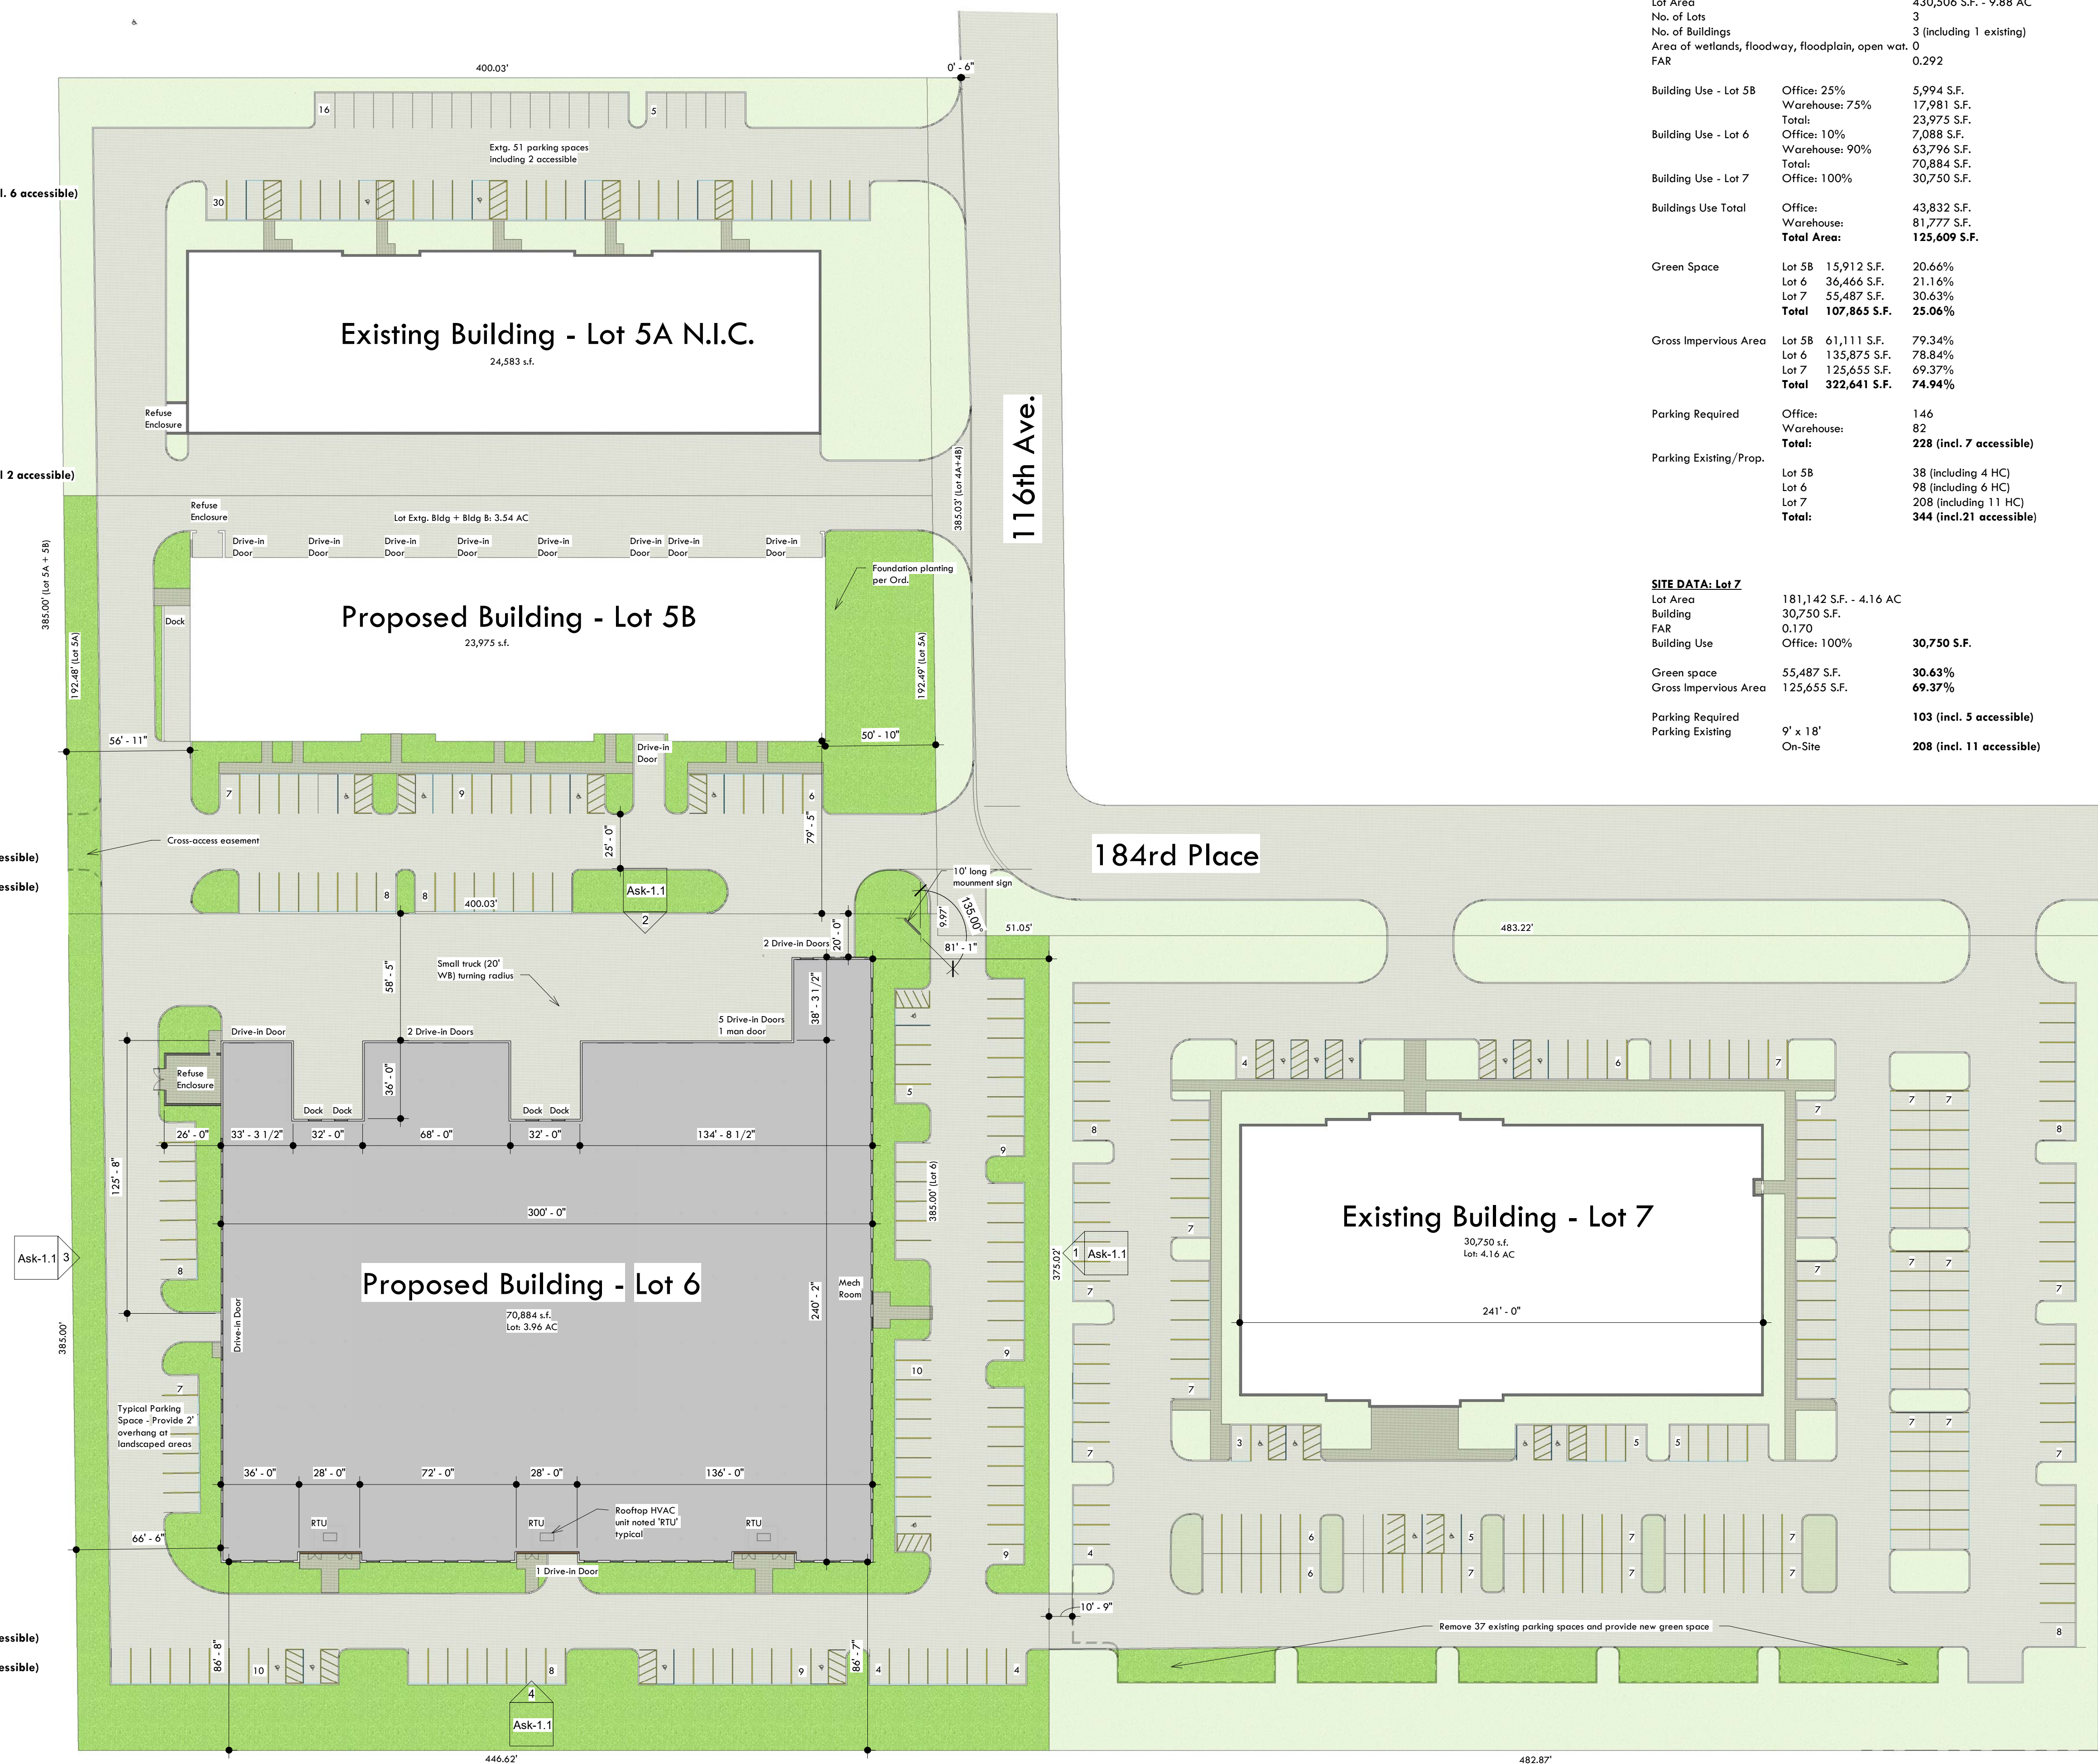

1 Preliminary Site Plan
1" = 40'-0"

 

Building Use - Lot 7	Office: 100%	30,750 S.F.
----------------------	--------------	-------------

Parking Existing/Prop.	Lot 5B	38 (including 4 HC)
------------------------	--------	---------------------

Parking Required		103 (incl. 5 accessible)
Parking Existing	9' x 18'	
On-Site		208 (incl. 11 accessible)

www.archstudioltd.net

[illegible]

Orland Investors
Orland Park Business Center - Lots 5A,6,7
Preliminary Site Plan





Project number	2018-00
Date	1/21/201
Drawn by	SA
Checked by	Checke

Ask-0.0

Scale	1" = 40'-0"
-------	-------------

Keynote Legend

Key Value	Keynote Text
-E-1.1	Architectural precast wall panel - stained light tan
-E-1.2	Architectural precast wall panel - stained dark taupe
-E-2.1	Architectural precast notch-out panel - Painted finished off-white color
-E-3.1	Clear anodized aluminum window with green tinted insulating glass
-E-4.1	Clear anodized aluminum door with green tinted tempered insulating glass
-E-4.2	Painted hollow metal man-door in hollow metal frame - painted off-white
-E-4.3	Insulated metal overhead door - pre-finished off-white color
-E-5.1	Roof edge flashing with drip - pre-finished metal dark taupe color
-E-6.1	Painted concrete filled bollard
-E-7.1	Exterior wall pack (LED)

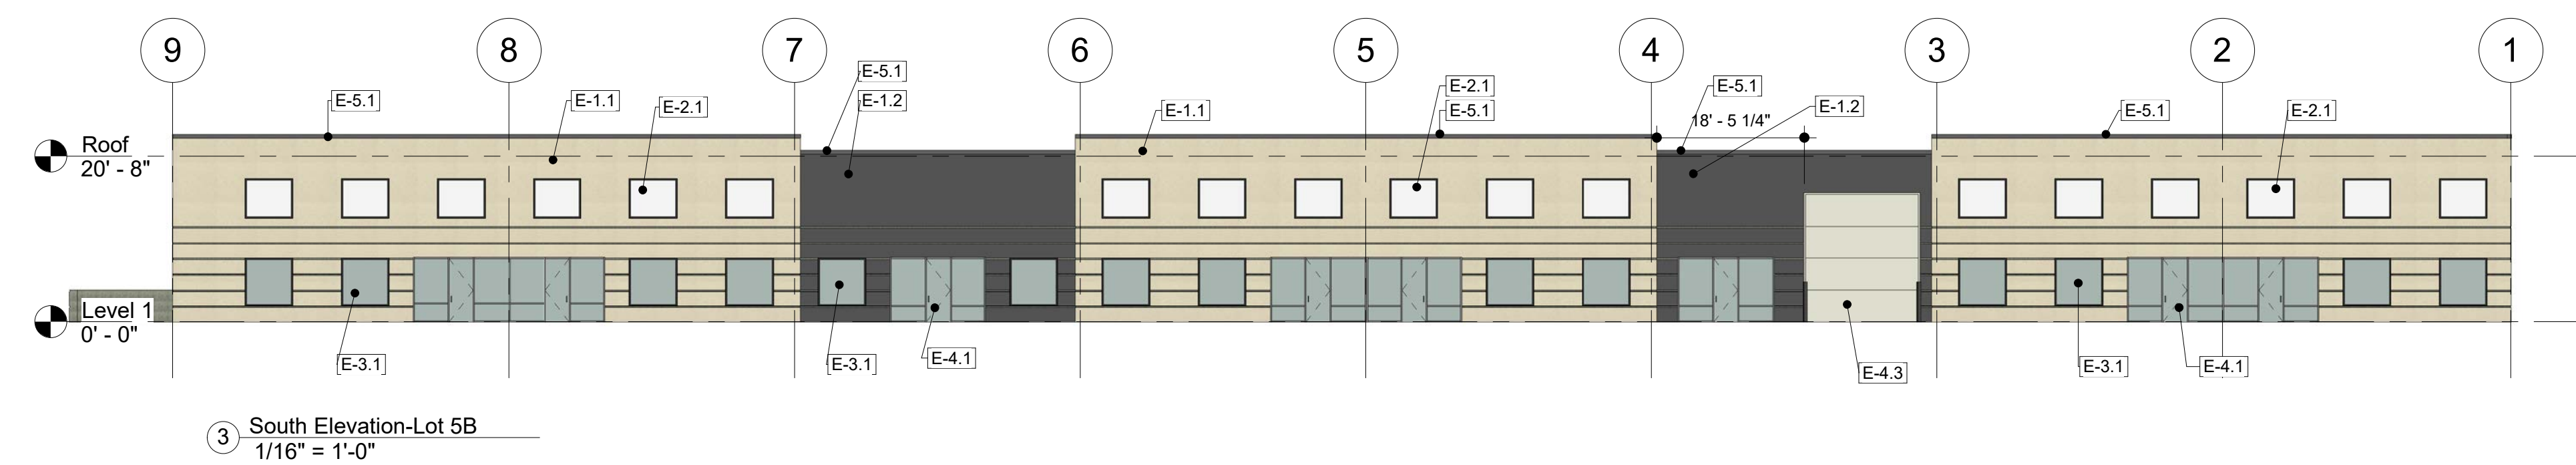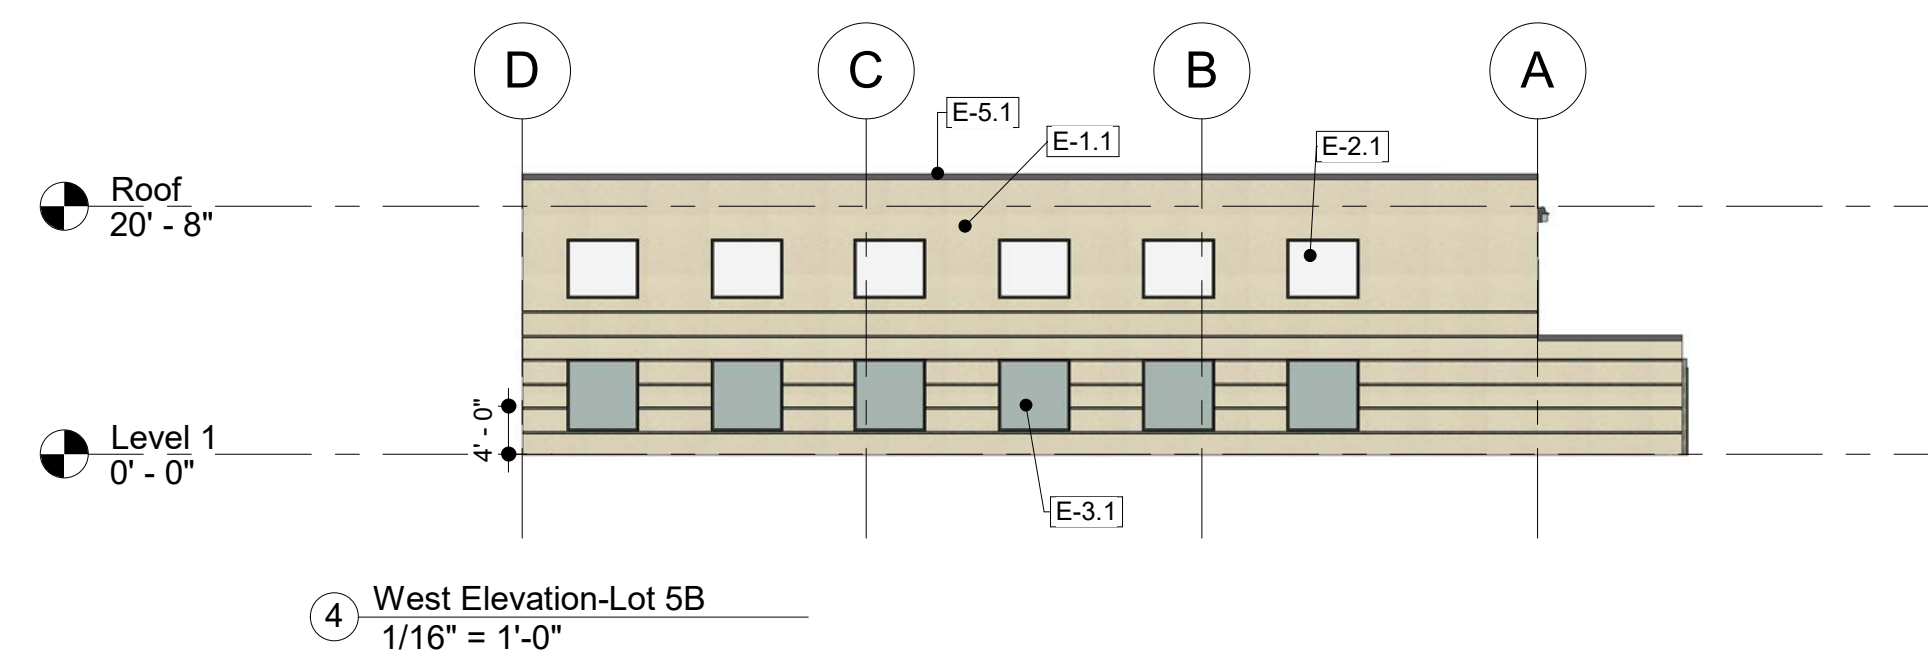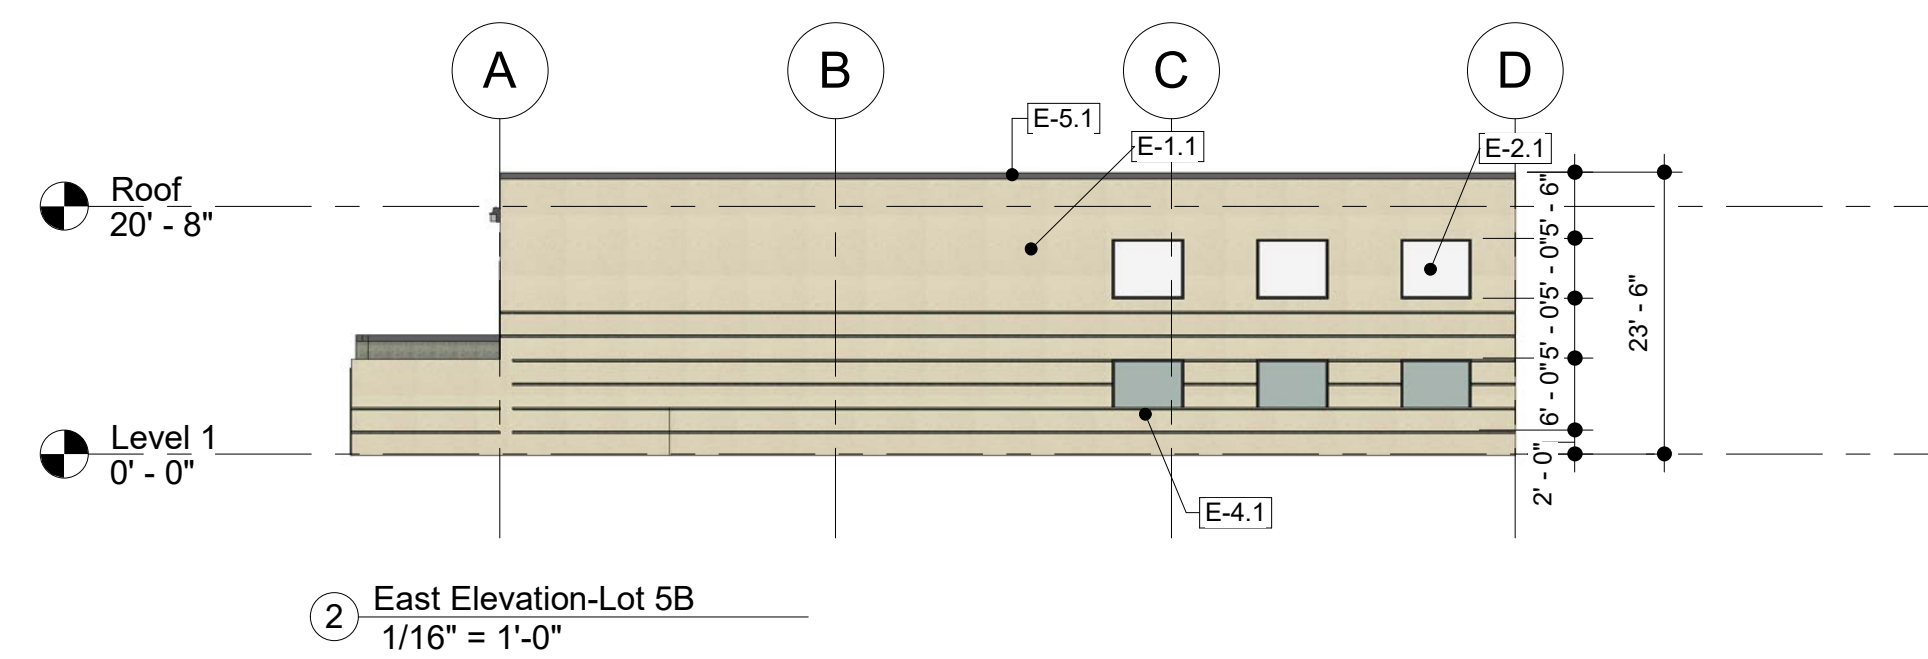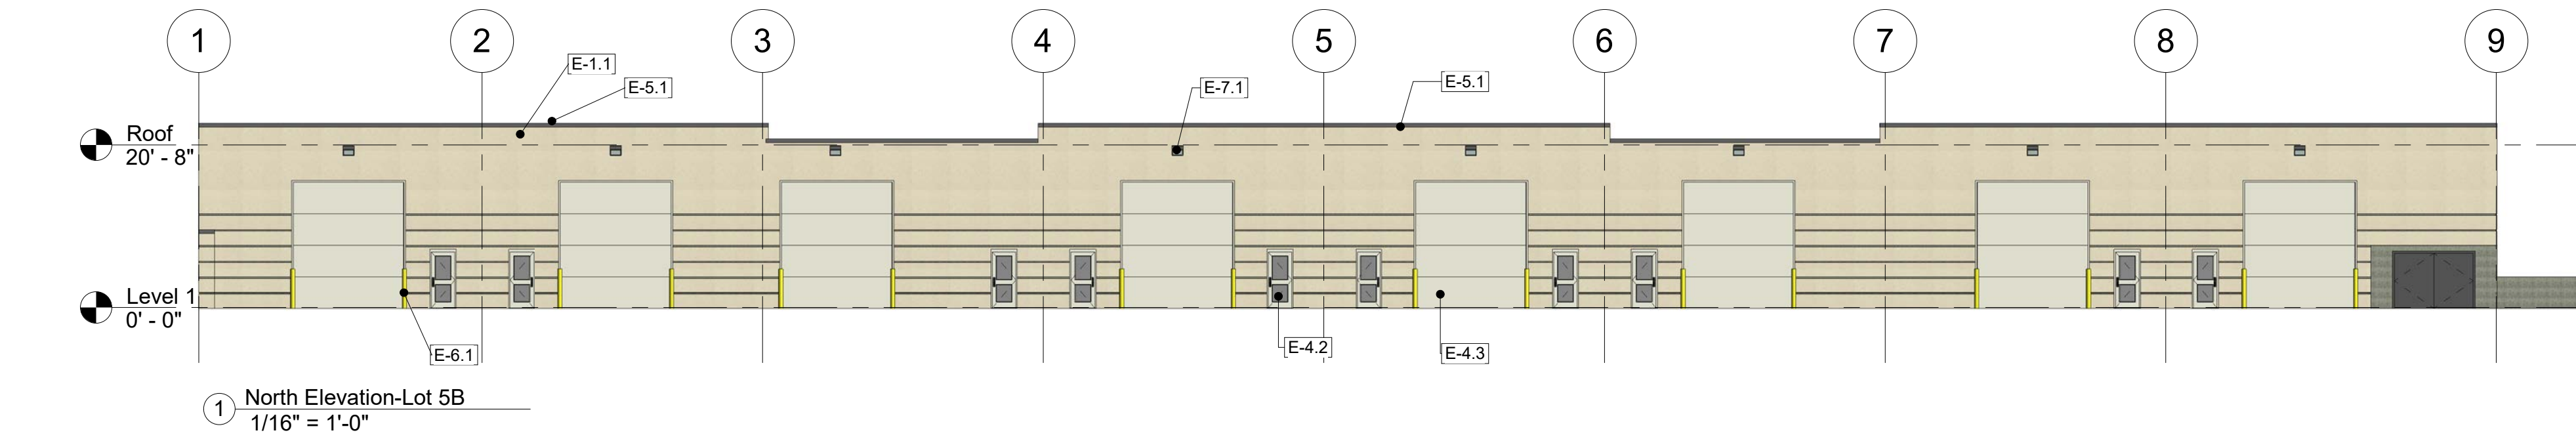[illegible]





Orland Investors
Lot 5B Orland Park Business Center
Building Elev.-Lot 5B


Project number	2018-009
Date	1-21-2019
Drawn by	SAS
Checked by	Checker

Ask-1.0


Scale $1/16" = 1'-0"$



    

 

Scale	1/16" = 1'-0"
-------	---------------

 

Ask-2.1

