


**RETAIL BUILDING
SOUTHMOOR COMMONS - BUILDING 4
ORLAND PARK, ILLINOIS**


PROJECT NO. 0712
DATE 1-29-09
2-18-09

DRAWN BY
CHECKED BY
FILE
RD CAP
0712-5

CRAG A. PODALAK RESERVES COPYRIGHT & OTHER RIGHTS RESTRICTING THESE DOCUMENTS TO THE ORIGINAL SITE ON PURPOSE FOR WHICH THEY WERE PREPARED. REPRODUCTIONS, CHANGES, OR ASSIGNMENTS ARE PROHIBITED.

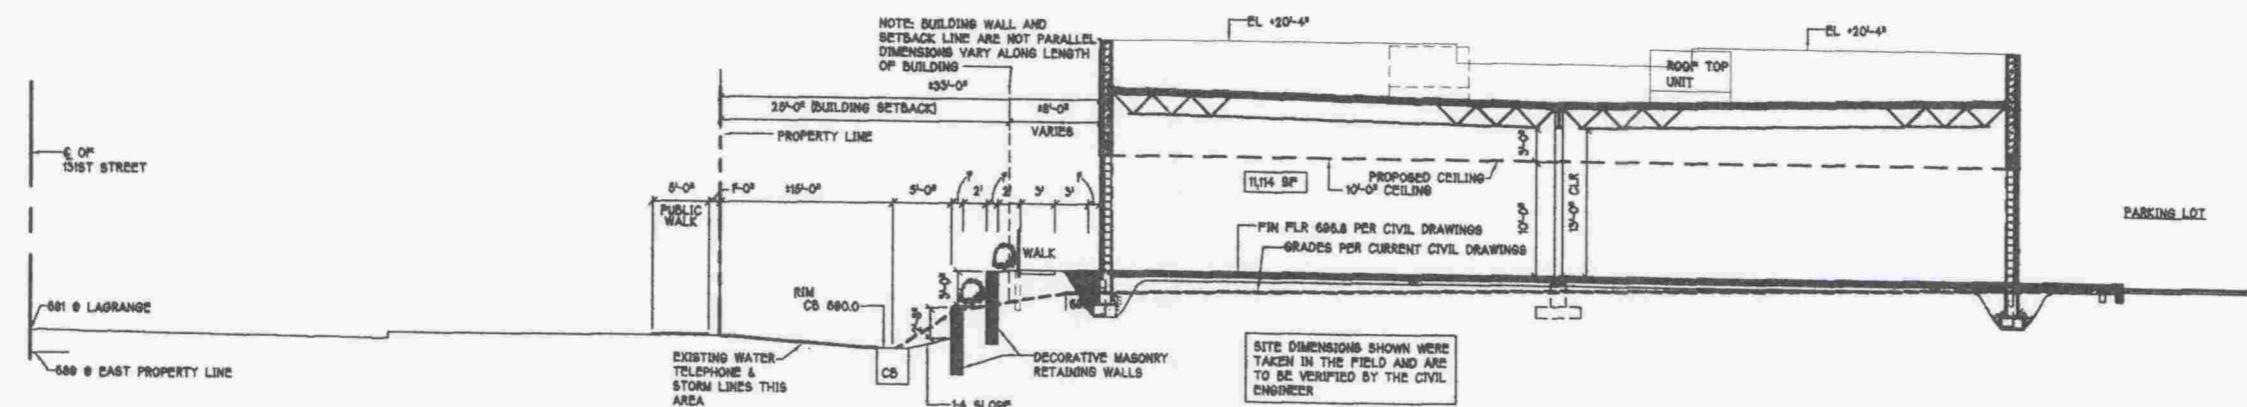

(2) SITE SECTION 1/8"=1'-0"

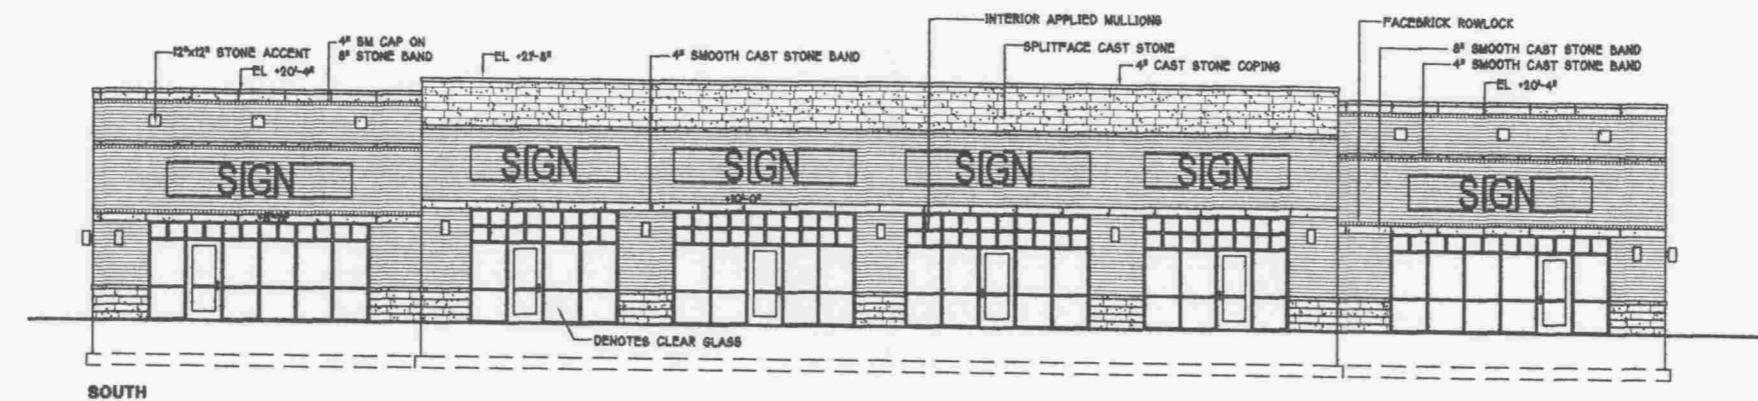



EXTERIOR MATERIAL SCHEDULE:

FACEBRICK: GLENMERY ROSEDALE
(TO MATCH ADJACENT ALD)

CAST STONE: PRAIRIE STONE 'BUFF'
(TO MATCH ADJACENT ALD)

ALUMINUM WINDOWS: BRONZE ANODIZED

GLASS: CLEAR & DARK TINTED
(SEE ELEVATIONS FOR LOCATIONS)

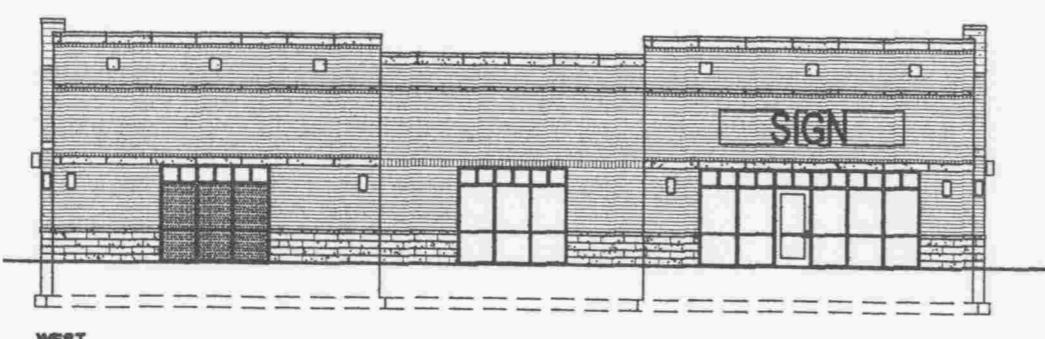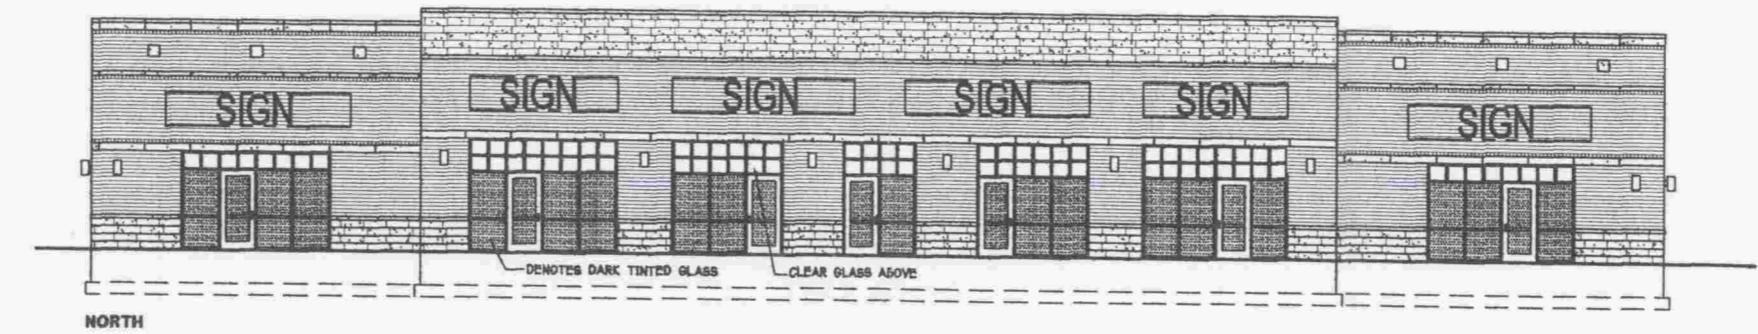

(1) EXTERIOR ELEVATIONS

1/8"=1'-0"

