
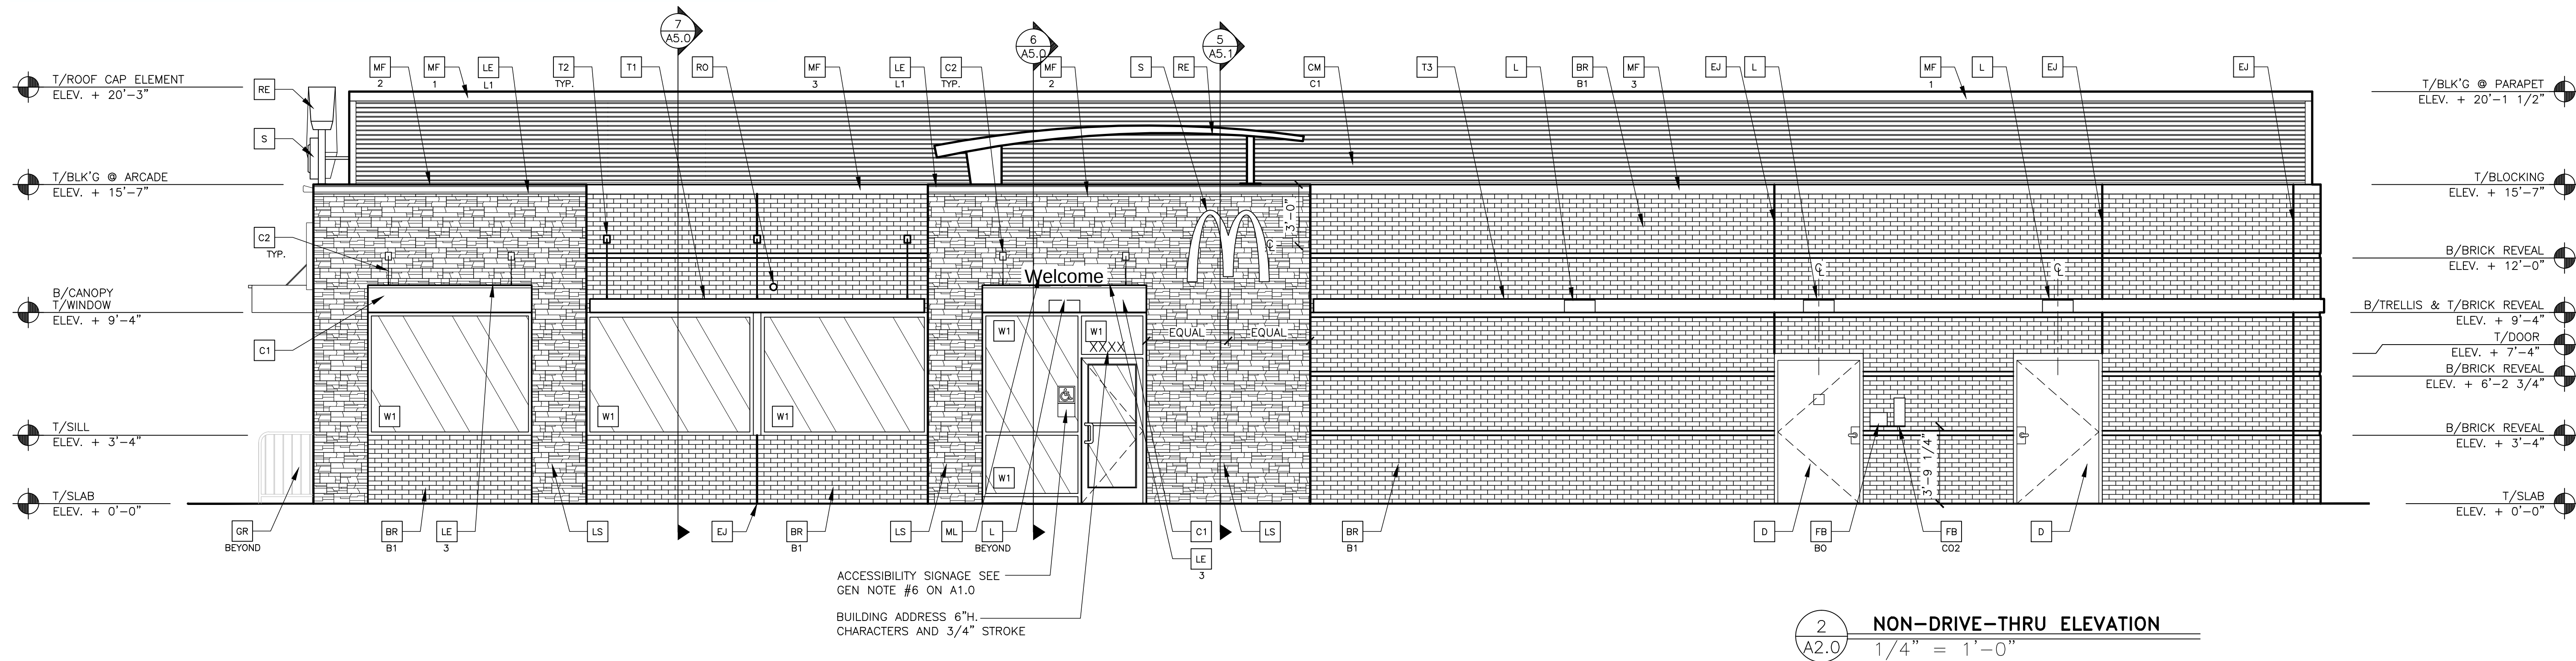
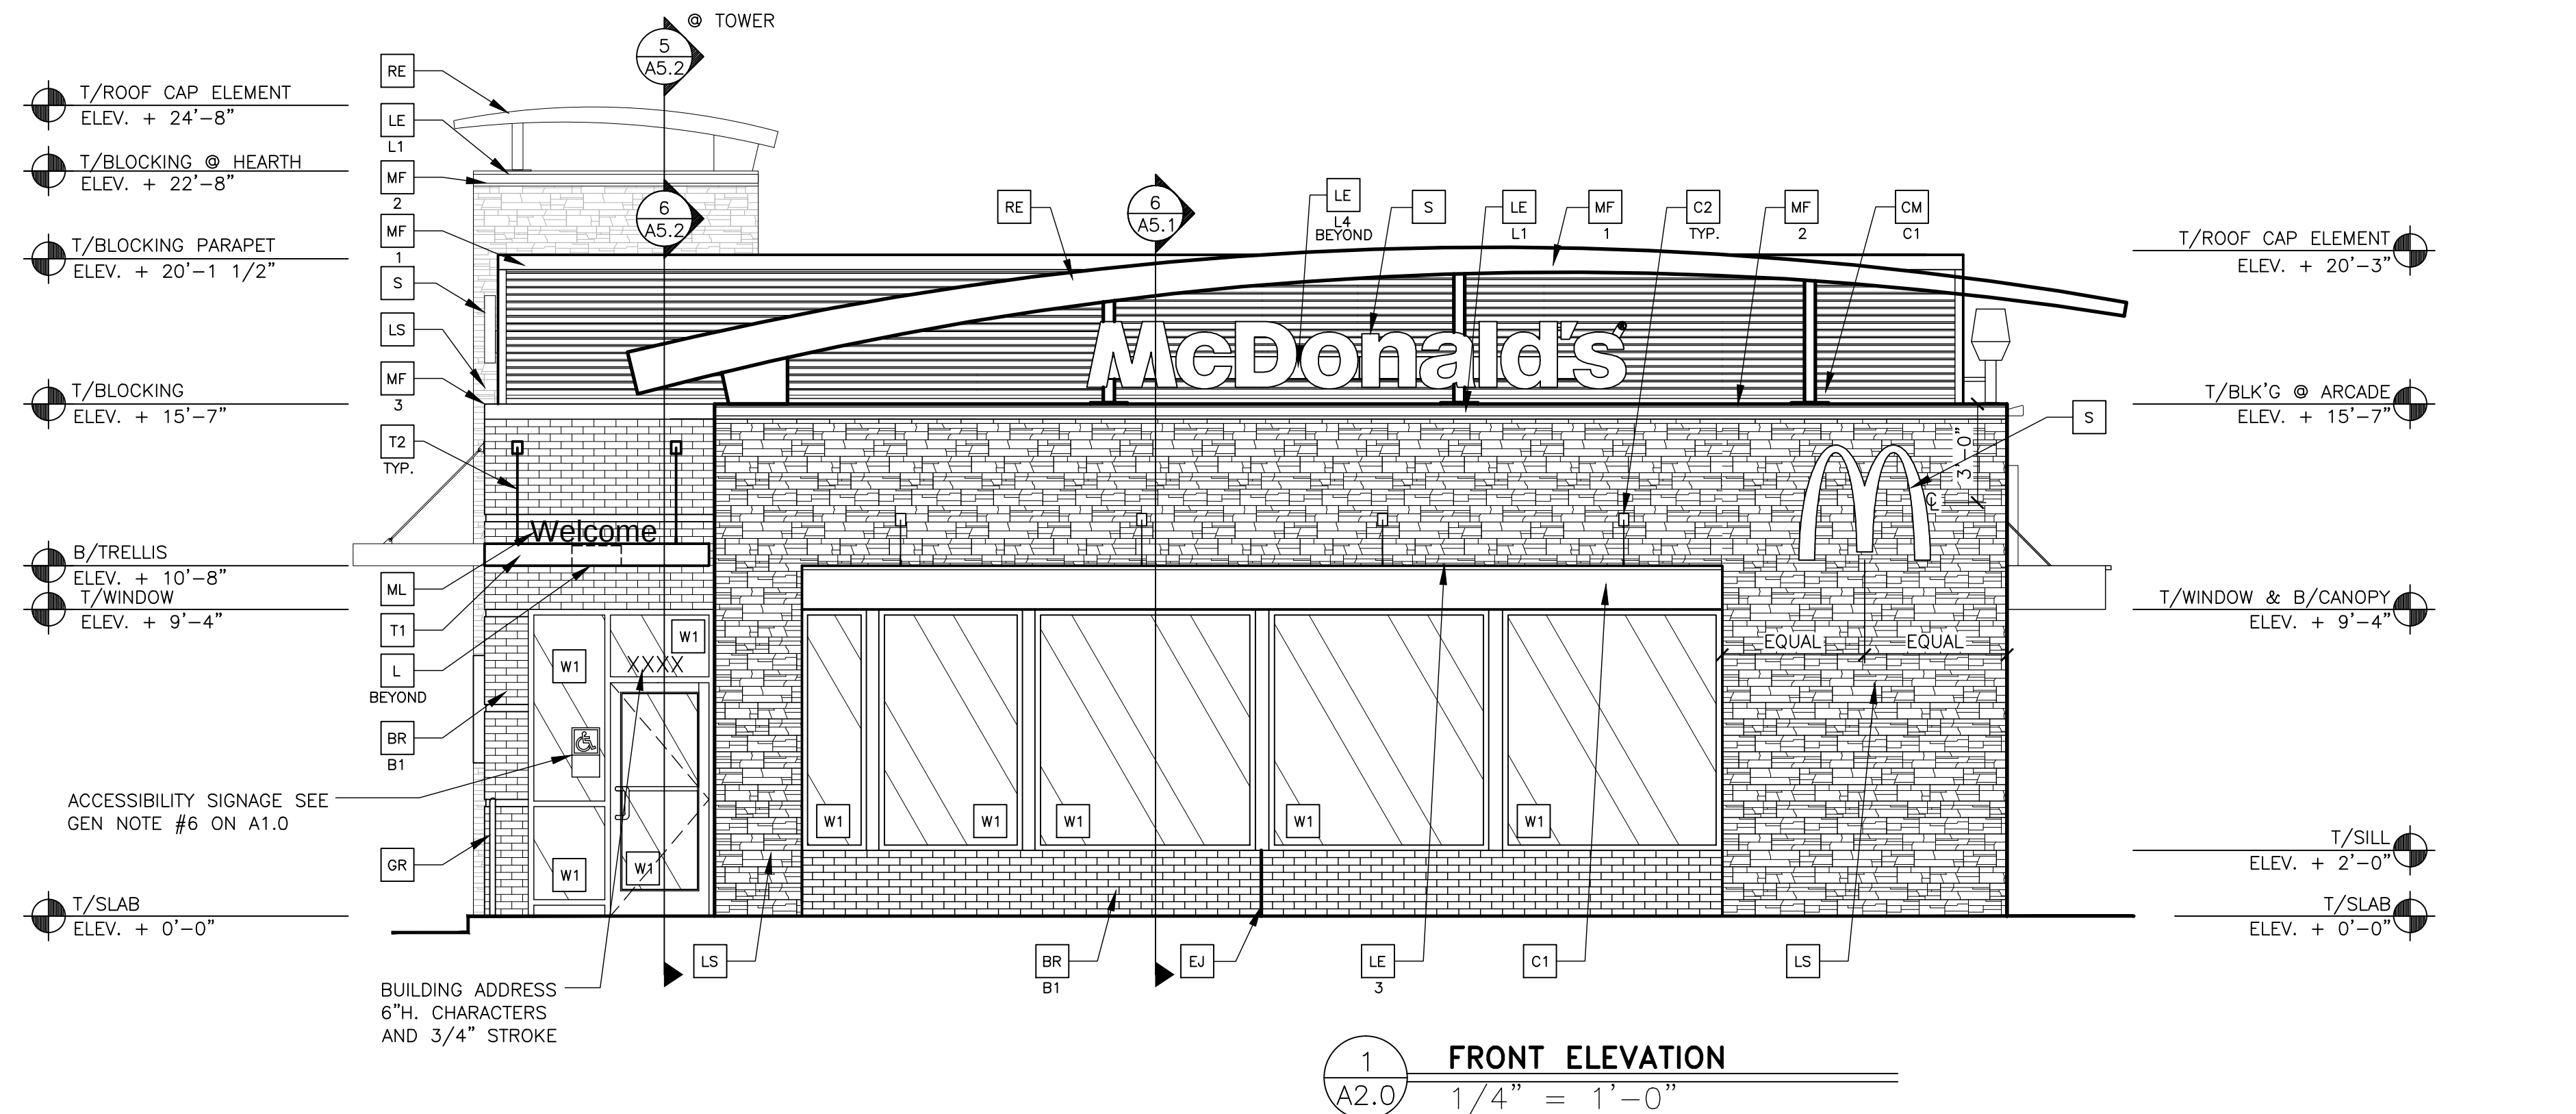


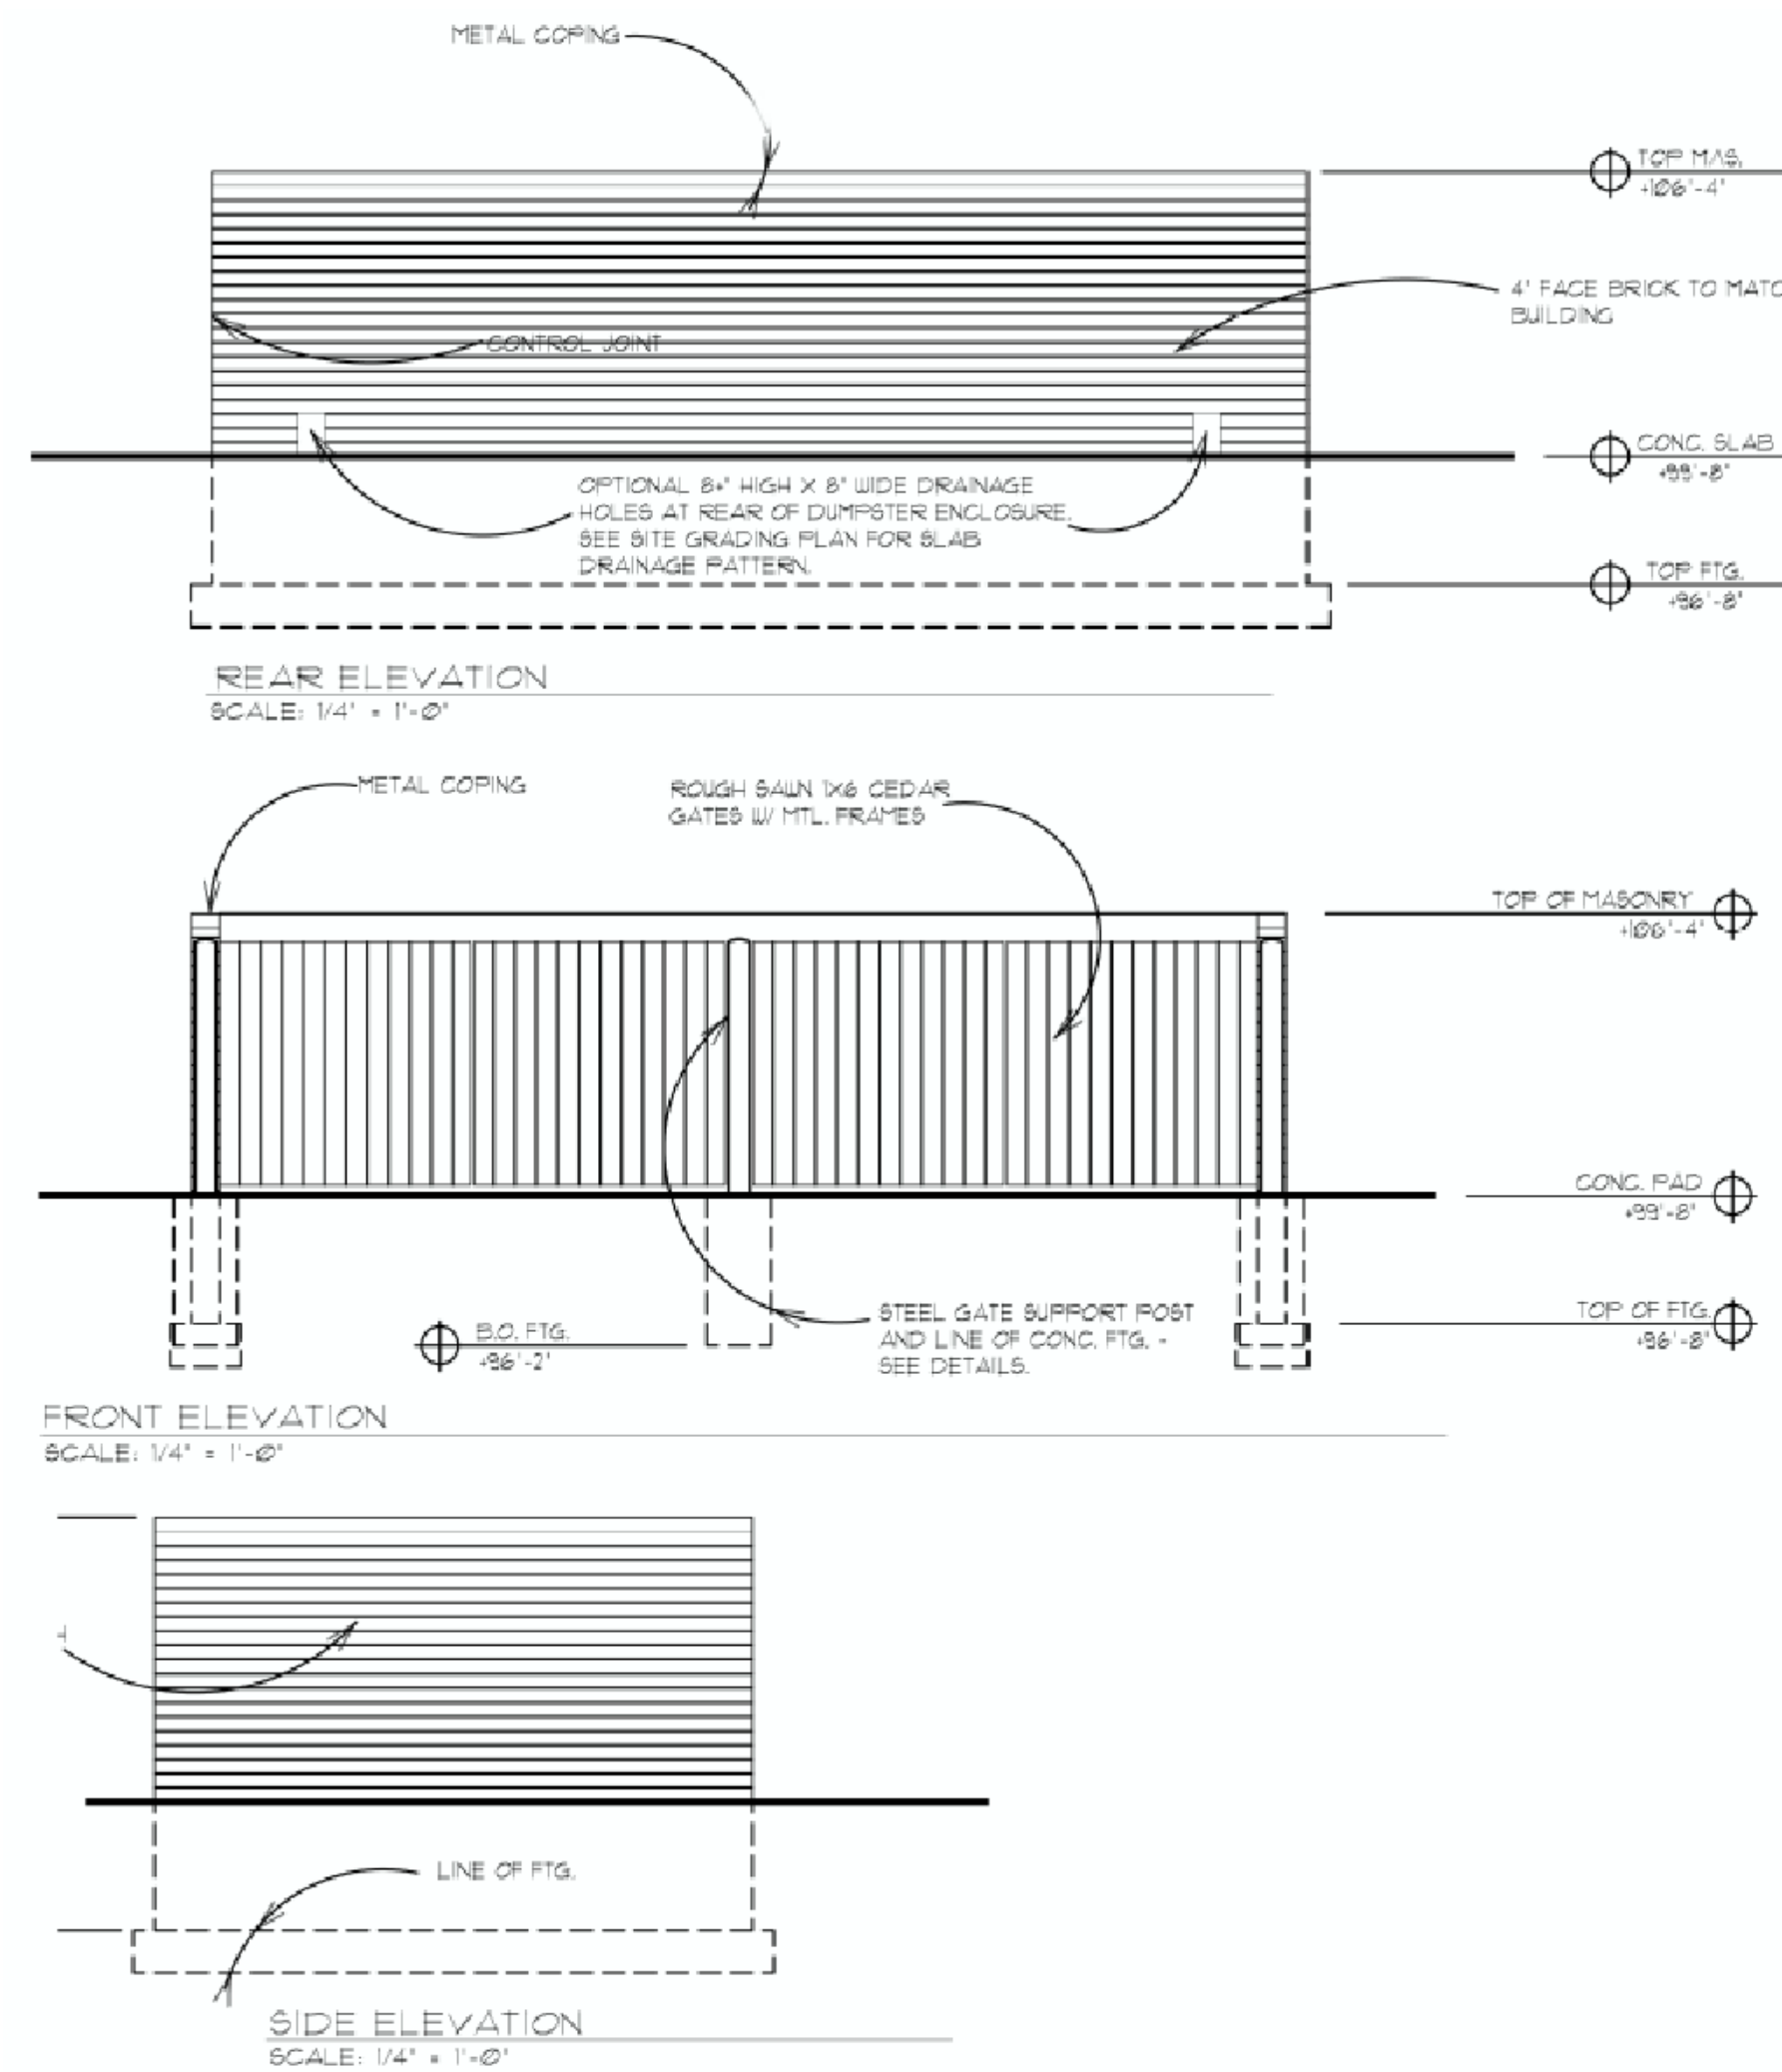

KEY NOTES:

- | | |
|-------------------|--|
| BR | FACEBRICK |
| B1 —COLOR: | B1 = "RUBIGO RED VELOUR" BY BELDEN OR EQUAL
B2 = "MODULAR MIDLAND BLEND A" BY BELDEN OR EQUAL |
| C1 | ALUMINUM CANOPY SYSTEM (COLOR: GOLD) |
| C2 | ALUMINUM CANOPY TIE-BACK SYSTEM |
| CM | CORRUGATED METAL PANEL — SEE 1B/A5.0 |
| C1 —COLOR: | C1 = "CITYSCAPE" BY METAL-ERA |

- | | |
|-----|--|
| D | HOLLOW METAL DOOR - PAINT TO MATCH COLOR OF SURROUNDING MATERIAL |
| EJ | EXPANSION JOINT, SEE DETAIL 7/A4.1 |
| FB | |
| C02 | BULK C02 FILL BOX (EQPM SCHEDULE ITEM 49.00)
C02 = BULK OIL FILL BOX (EQPM SCHEDULE ITEM 700.18) -
BO = CONFIRM USE WITH MCD PROJECT MANAGER |
| GR | GUARD RAIL --SEE SITE PLAN FOR EXACT LOCATION AND LENGTH |
| L | LIGHT FIXTURE (WALL SCONCE) - SEE ELECTRICAL |

- LE ACCENT LIGHTING - SEE ELECTRICAL
- L1-LED LIGHT:
- L1 = UP AND DOWN FIXTURE
- L2 = DOWN ONLY FIXTURE
- L3 = INTEGRAL CANOPY FIXTURE
- L4 = UP ONLY FIXTURE
- LS QUARRIED STONE BY ARRISCAFT
- OLD COUNTRY BUILDING STONE: SUGARCANE
- MORTAR COLOR TO MATCH

- | | |
|----|--|
| ML | METAL LETTERING - BY OTHERS |
| MF | METAL FASCIA - COLOR TO MATCH CORRUGATED METAL PANEL - SEE 1/AS.0
1 = TYPE:
1 = PRE-FAB ANCHOR-TITE FASCIA
2 = PRE-FAB CUSTOM ARCADE FASCIA
3 = PRE-FAB MASONRY CAP FASCIA |
| PB | PIPE BOLLARD - PAINTED YELLOW |
| PT | (RMHC) COIN COLLECTOR
UNIT #WPT DT2000 STD
CALL 1-888-743-7435 TO ORDER |

- | | |
|----|---|
| RE | ROOF CAP ELEMENT BY OTHERS |
| RO | ROOF DRAIN OVERFLOW PIPE PAINT TO MATCH SURROUNDING MATERIAL |
| T1 | ALUMINUM TRELLIS SYSTEM |
| T2 | TRELLIS TIE-BACK SYSTEM |
| T3 | ALUMINUM TRELLIS 2" x 8" WALL FASCIA SYSTEM
- REFER TO SIM. DETAIL 3 ON SHEET A5.1 |

- | | |
|----|---|
| S | MCDONALD'S SIGNAGE BY OTHERS - UNDER SEPARATE PERMIT. |
| W1 | EXTERIOR WINDOW ASSEMBLY - TEMPERED GLASS
- SEE ASSEMBLY NOTES |
| W1 | EXTERIOR WINDOW ASSEMBLY - SEE A5.O |
| S | S = SPANDREL GLASS |
| W2 | DRIVE-THRU WINDOW BY READY ACCESS 600 SERIES, 36" SERVICE HEIGHT WITH TRANSOM - MANUAL OPEN; ELECTRONIC RELEASE |
| XX | SLIDE DIRECTION: RL = RIGHT TO LEFT
LR = LEFT TO RIGHT |

SHEET NO.	TITLE	DRAWN BY	PREPARED FOR:	PREPARED BY:	
	2013 STANDARD BUILDING 4597-STEEL/STEEL	- STD ISSUE DATE 2013_06	 McDonald's USA, LLC These drawings and specifications are the confidential and proprietary information of McDonald's USA, LLC. The contract documents prepared without written authorization. The contract documents were prepared for use on this specific site in conjunction with its issue date and are not suitable for use on a different site or at a later time. Use of these drawings and specifications on any other project without the express services of properly licensed architects and engineers. Reproduction of the contract documents for reuse on another project is not authorized.		
A2.0 ELEVATIONS	DESCRIPTION	REVIEWED BY			
	STEEL BEARING WALLS W/4" BRICK EXTERIOR FINISH STEEL ROOF TRUSS FRAMING STONE EXTERIOR FINISH ARCADE/ENTRY	- DATE ISSUED MM DD YYYY			
	SITE ID	SITE ADDRESS		REV	DATE
	012-0280	1445 LAGRANGE RD			
		ORLAND PARK, IL			
					BY
					DESCRIPTION