


BOARD APPROVED

CASE NO. 2007-0463.1

DATE 3-17-08

W/CONDITIONS ✓

W/O CONDITIONS _____

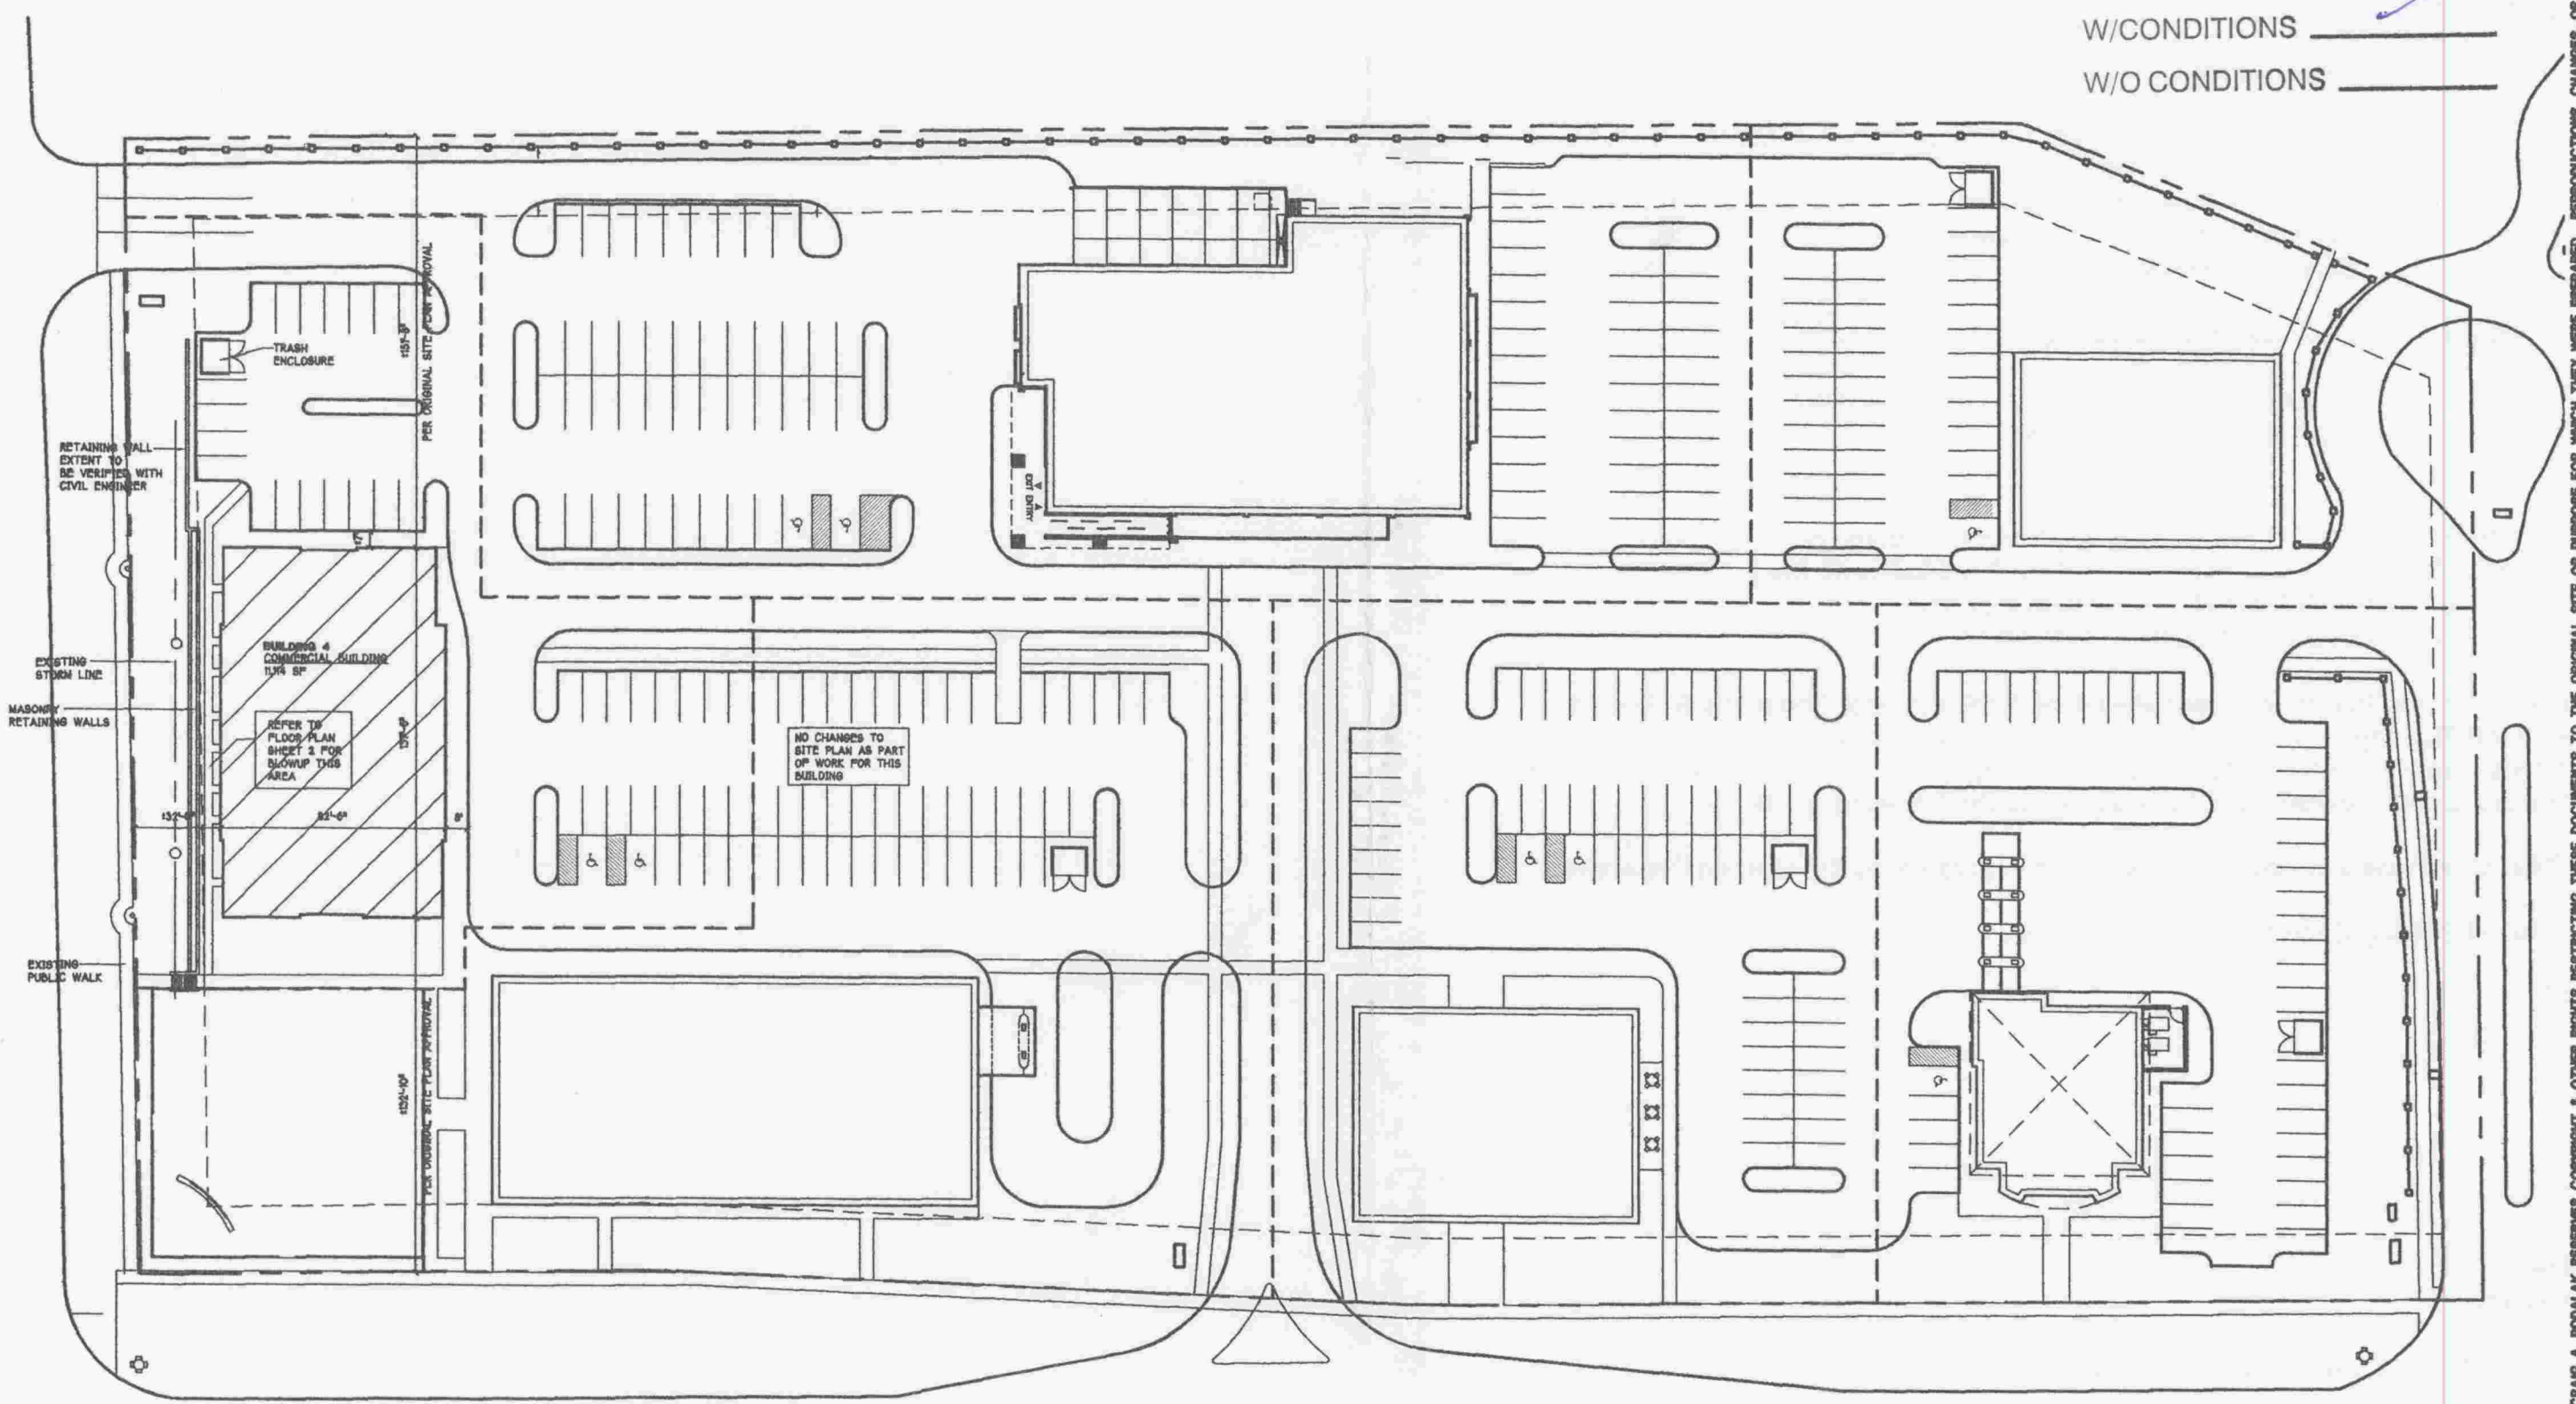

1 SITE PLAN T=30'-0"
 MASTER SITE PLAN DATA PROVIDED BY WOOLPERT, INC. CIVIL ENGINEERS DATED 6-18-07



COPYRIGHT © 2007 CRAIG A. PODALAK ARCHITECTS. ALL RIGHTS RESERVED. THESE DOCUMENTS TO THE ORIGINAL SITE OR PURPOSE FOR WHICH THEY WERE PREPARED. REPRODUCTIONS, CHANGES, OR ASSIGNMENTS ARE PROHIBITED.

RETAIL BUILDING
SOUTHMOOR COMMONS - BUILDING 4
ORLAND PARK, ILLINOIS

PROJECT NO. 0712
 DATE 1-29-08
 2-18-08
 DRAWN BY RD
 CHECKED BY CAP
 FILE 0712-1