


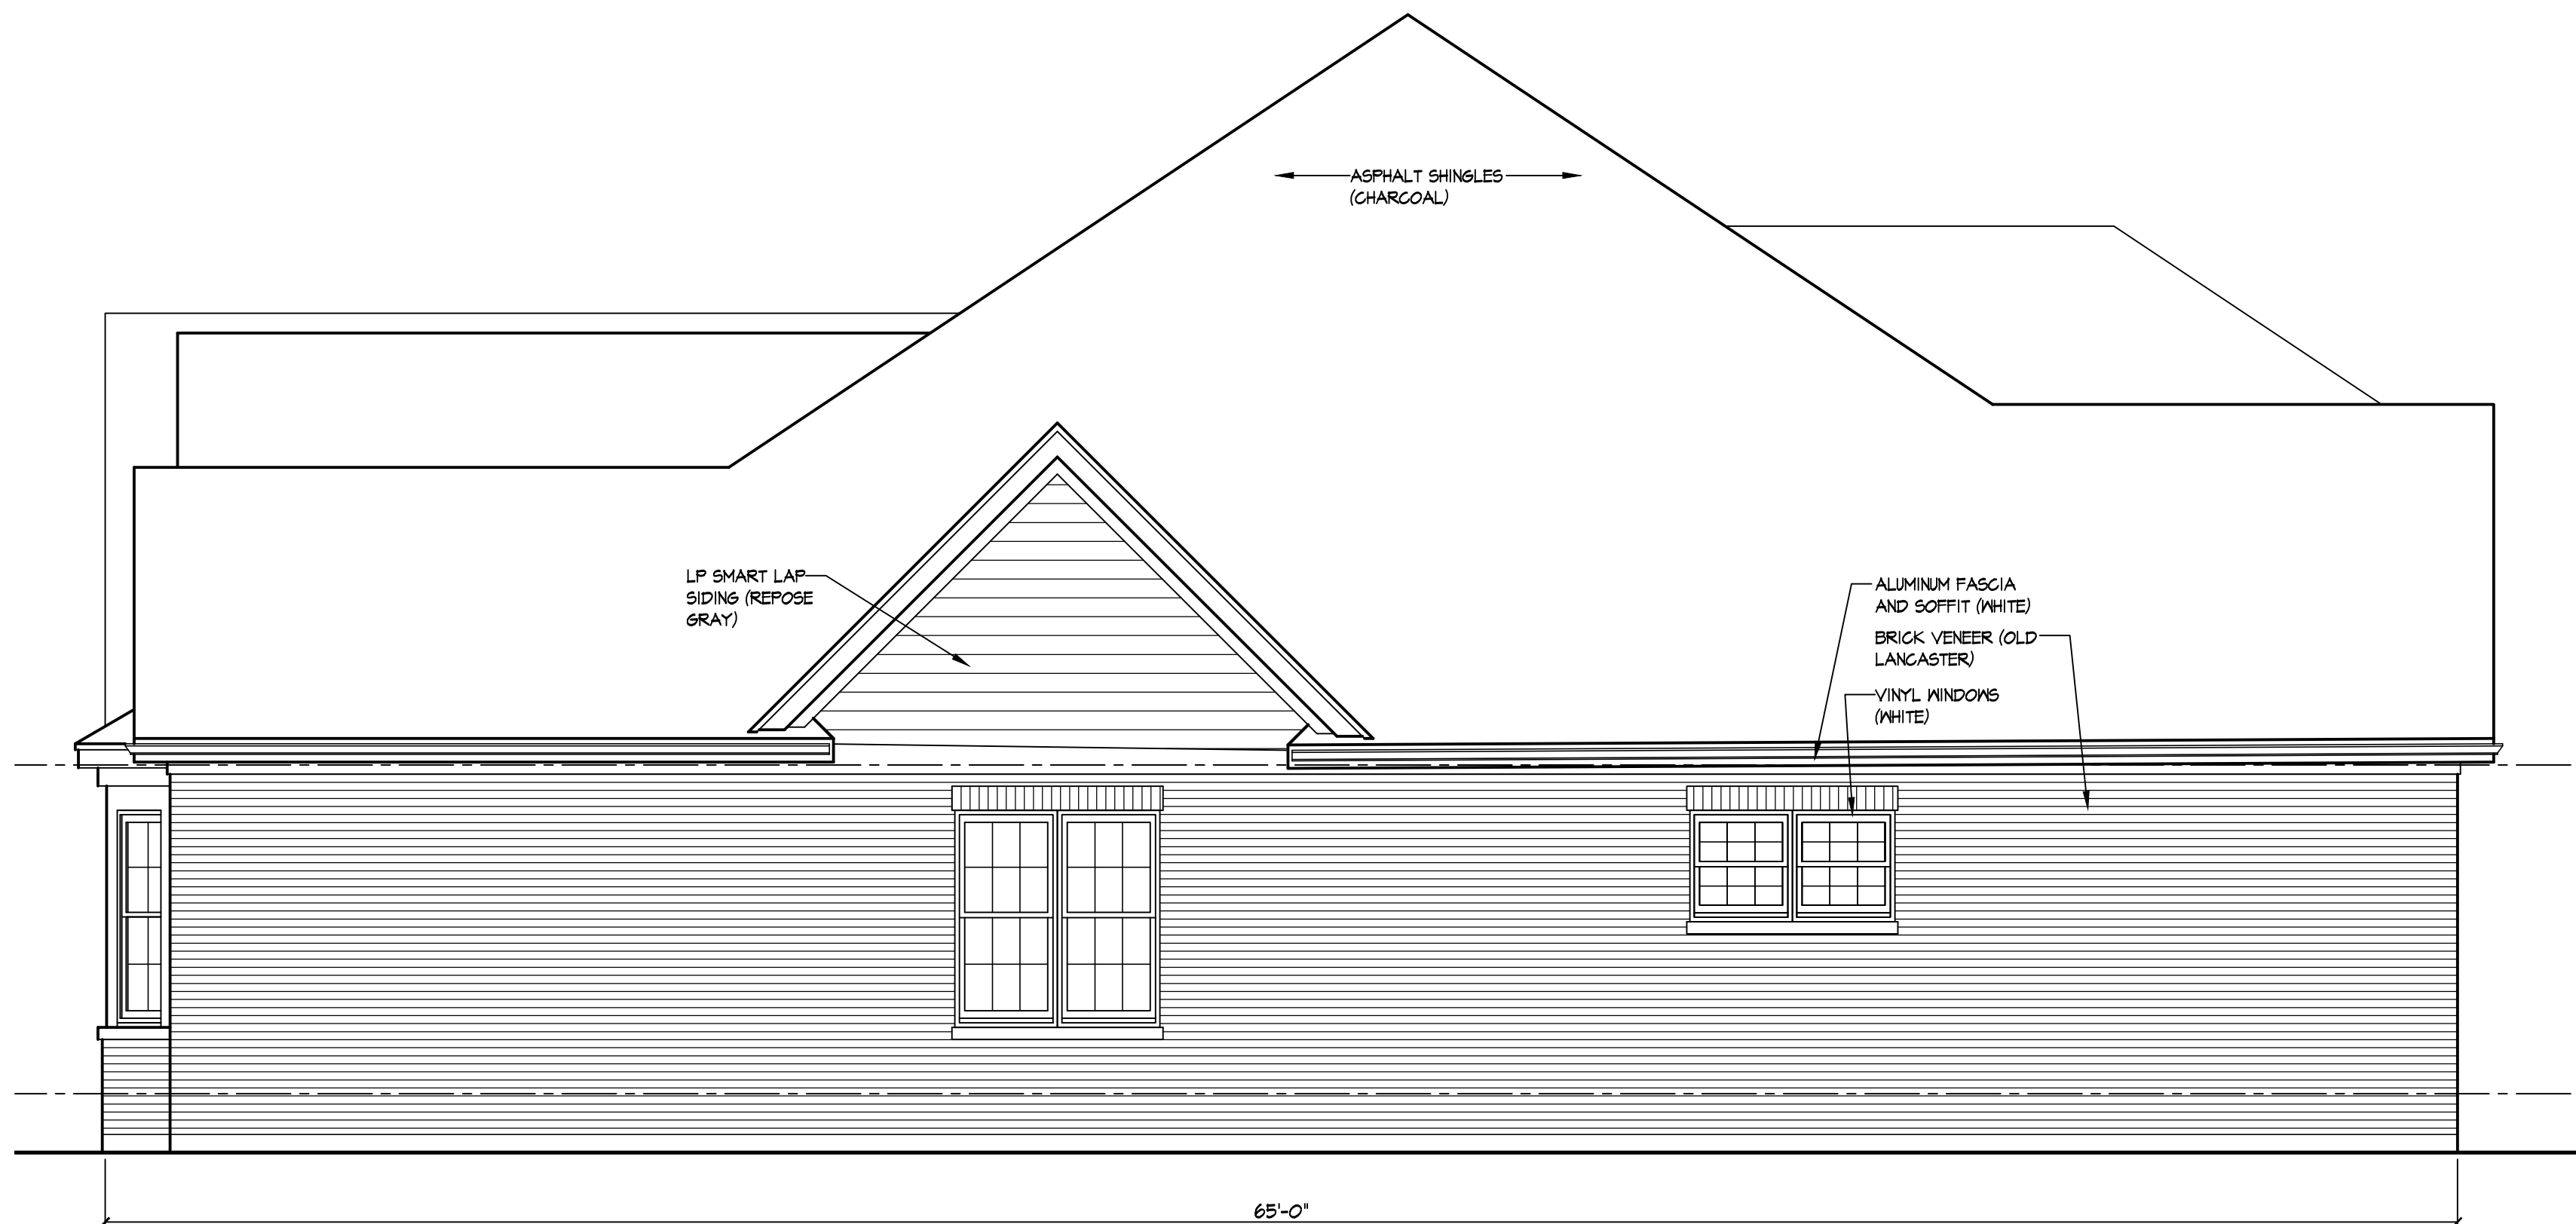

REAR ELEVATION

1/4" = 1'-0"



LEFT ELEVATION


1/4" = 1'-0"

REVISIONS
4/18/18 REV PER VILLAGE

TOWNHOME FOR MCNAUGHTON DEV.
COBBLESTONE
143RD AND 80TH AVE.
ORLAND PARK, ILLINOIS

14334 Town Center Dr.
Homer Glen, Illinois 60491
WKOLSON ARCHITECTS
INC.
Tel (708)301-6111
Fax (708)301-2503
E-mail wkolsonarc@aol.com

REAR
AND LEFT
ELEVATION

 

APP'D: WKO
CHECKED: WKO
DRAWN: SEBSF
DATE: 8/8/17
PROJ NO: --
PREV NO:()

SHEET NUMBER
A-4
OF 4