



PROPOSED NORTH ELEVATION

SCALE: 1/8" = 1'-0"
 0 8' 16' 24'

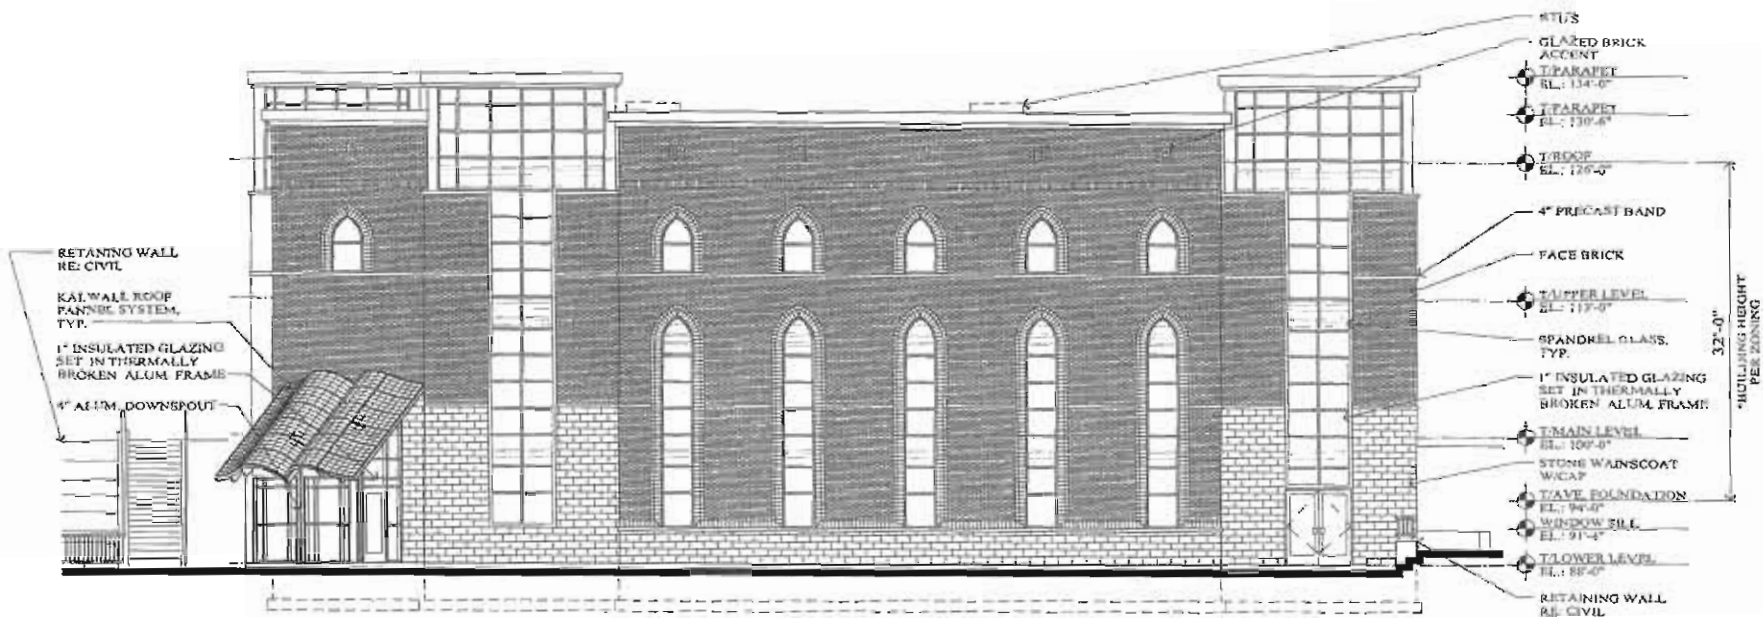


PROPOSED EAST ELEVATION

SCALE: 1/8" = 1'-0"
 0 8' 16' 24'

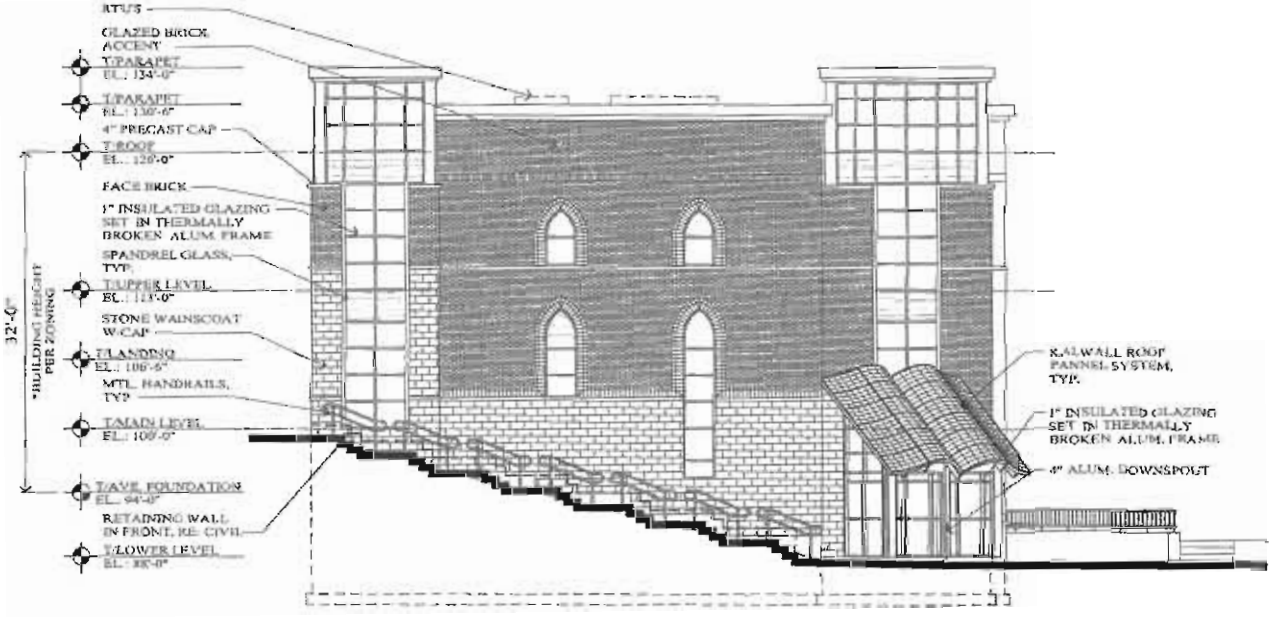

PROPOSED SOUTH ELEVATION

SCALE: 1/8" = 1'-0"
 0 8' 16' 24'

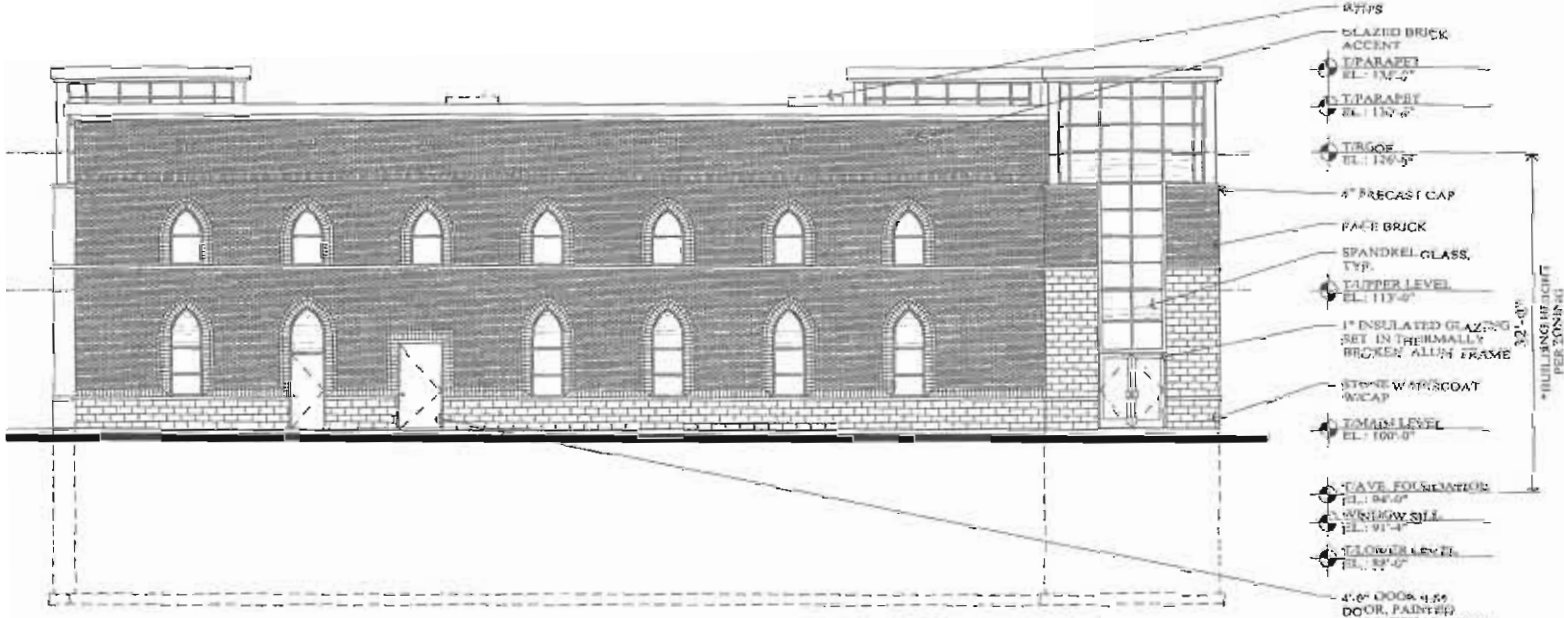

PROPOSED WEST ELEVATION

SCALE: 1/8" = 1'-0"
 0 8' 16' 24'

DEVELOPED FOR
 ORLAND PARK PRAYER CENTER
 EL-1
 JOB #: 08140
 ORIGIN: 01-26-07
 REV. DATE: 08-26-08
 SCALE: AS NOTED
 COPYRIGHT 2008 ARETE 3 LTD.
 ALL RIGHTS RESERVED

ELEVATIONS
 ORLAND PARK PRAYER CENTER
 ORLAND PARK, IL

BOARD APPROVED
 CASE NO. 2008-0376
 DATE 9-2-08
 CONDITIONS ✓
 NO CONDITIONS

arete' 3 ltd
 design group
 18645 South West Creek Drive
 Orland Park, Illinois 60477
 708-542-1250 ph.
 708-542-1240 fx
 arete3.com