


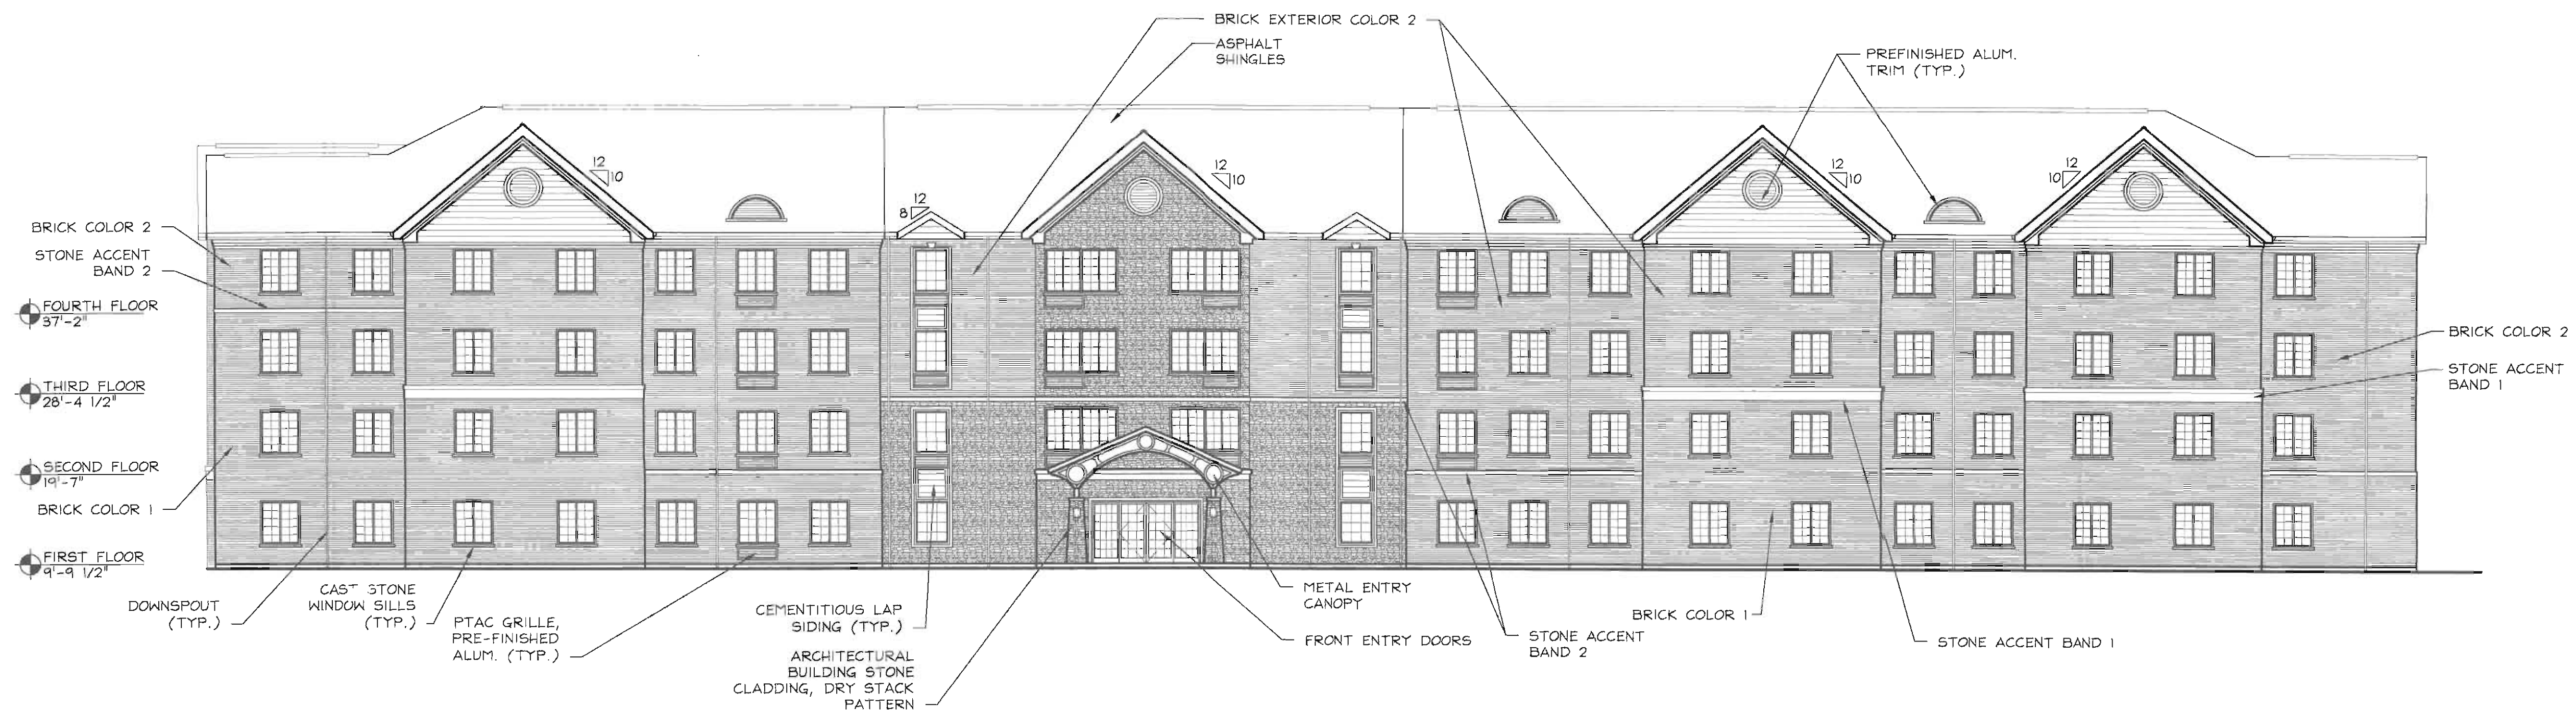

NORTH ELEVATION
A4.00 3/32" = 1'-0"



SOUTH ELEVATION
A4.00 3/32" = 1'-0"

MATERIAL LEGEND	
MATERIAL	REMARKS
BRICK COLOR 1	HEBRON BRICK COMPANY - MAPLE
BRICK COLOR 2	HEBRON BRICK COMPANY - GOLDENROD
ARCHITECTURAL BUILDING STONE	ARRISCRAFT INTERNATIONAL - SANDLEWOOD
CUT STONE	LIGHT GRAY
STONE ACCENT BAND 1	LIGHT GRAY
STONE ACCENT BAND 2	LIGHT GRAY
ALUMINUM TRIM	MILL FINISH ALUMINUM
ALUMINUM GUTTER/DOWNSPOUT	PAINT TO MATCH BRICK
ALUMINUM PRE-FINISHED GRILLE	MILL FINISH ALUMINUM
8" CEMENTITIOUS LAP SIDING	JAMES HARDI INDUSTRIES - SAILCLOTH
1" THK. CEMENTITIOUS TRIM	JAMES HARDI INDUSTRIES - SAILCLOTH
STANDING SEAM PRE-FINISHED ALUMINUM ROOF	ATAS INTERNATIONAL 1-3/4" SEAMS, 12" O.C.
ASPHALT FIBERGLASS SHINGLES	CERTANTEED COMPANY CHARCOAL

BOARD APPROVED
CASE NO. 2008-0184.2
DATE 10-6-08
W/CONDITIONS
W/O CONDITIONS

REV.	DATE	DESCRIPTION
A	03-13-07	
B	04-19-07	
C	01-04-08	
D	02-12-08	
E	06-16-08	
F	06-25-08	
G	07-10-08	
H	08-22-08	
J	09-04-08	
K	09-15-08	

ISSUED FOR REVIEW
NOT FOR CONSTRUCTION OR PERMITTING

EXTERIOR ELEVATIONS

FILE NUMBER: A4.00.DWG

PROJECT NUMBER: 06069

SHEET NUMBER: A4.00