


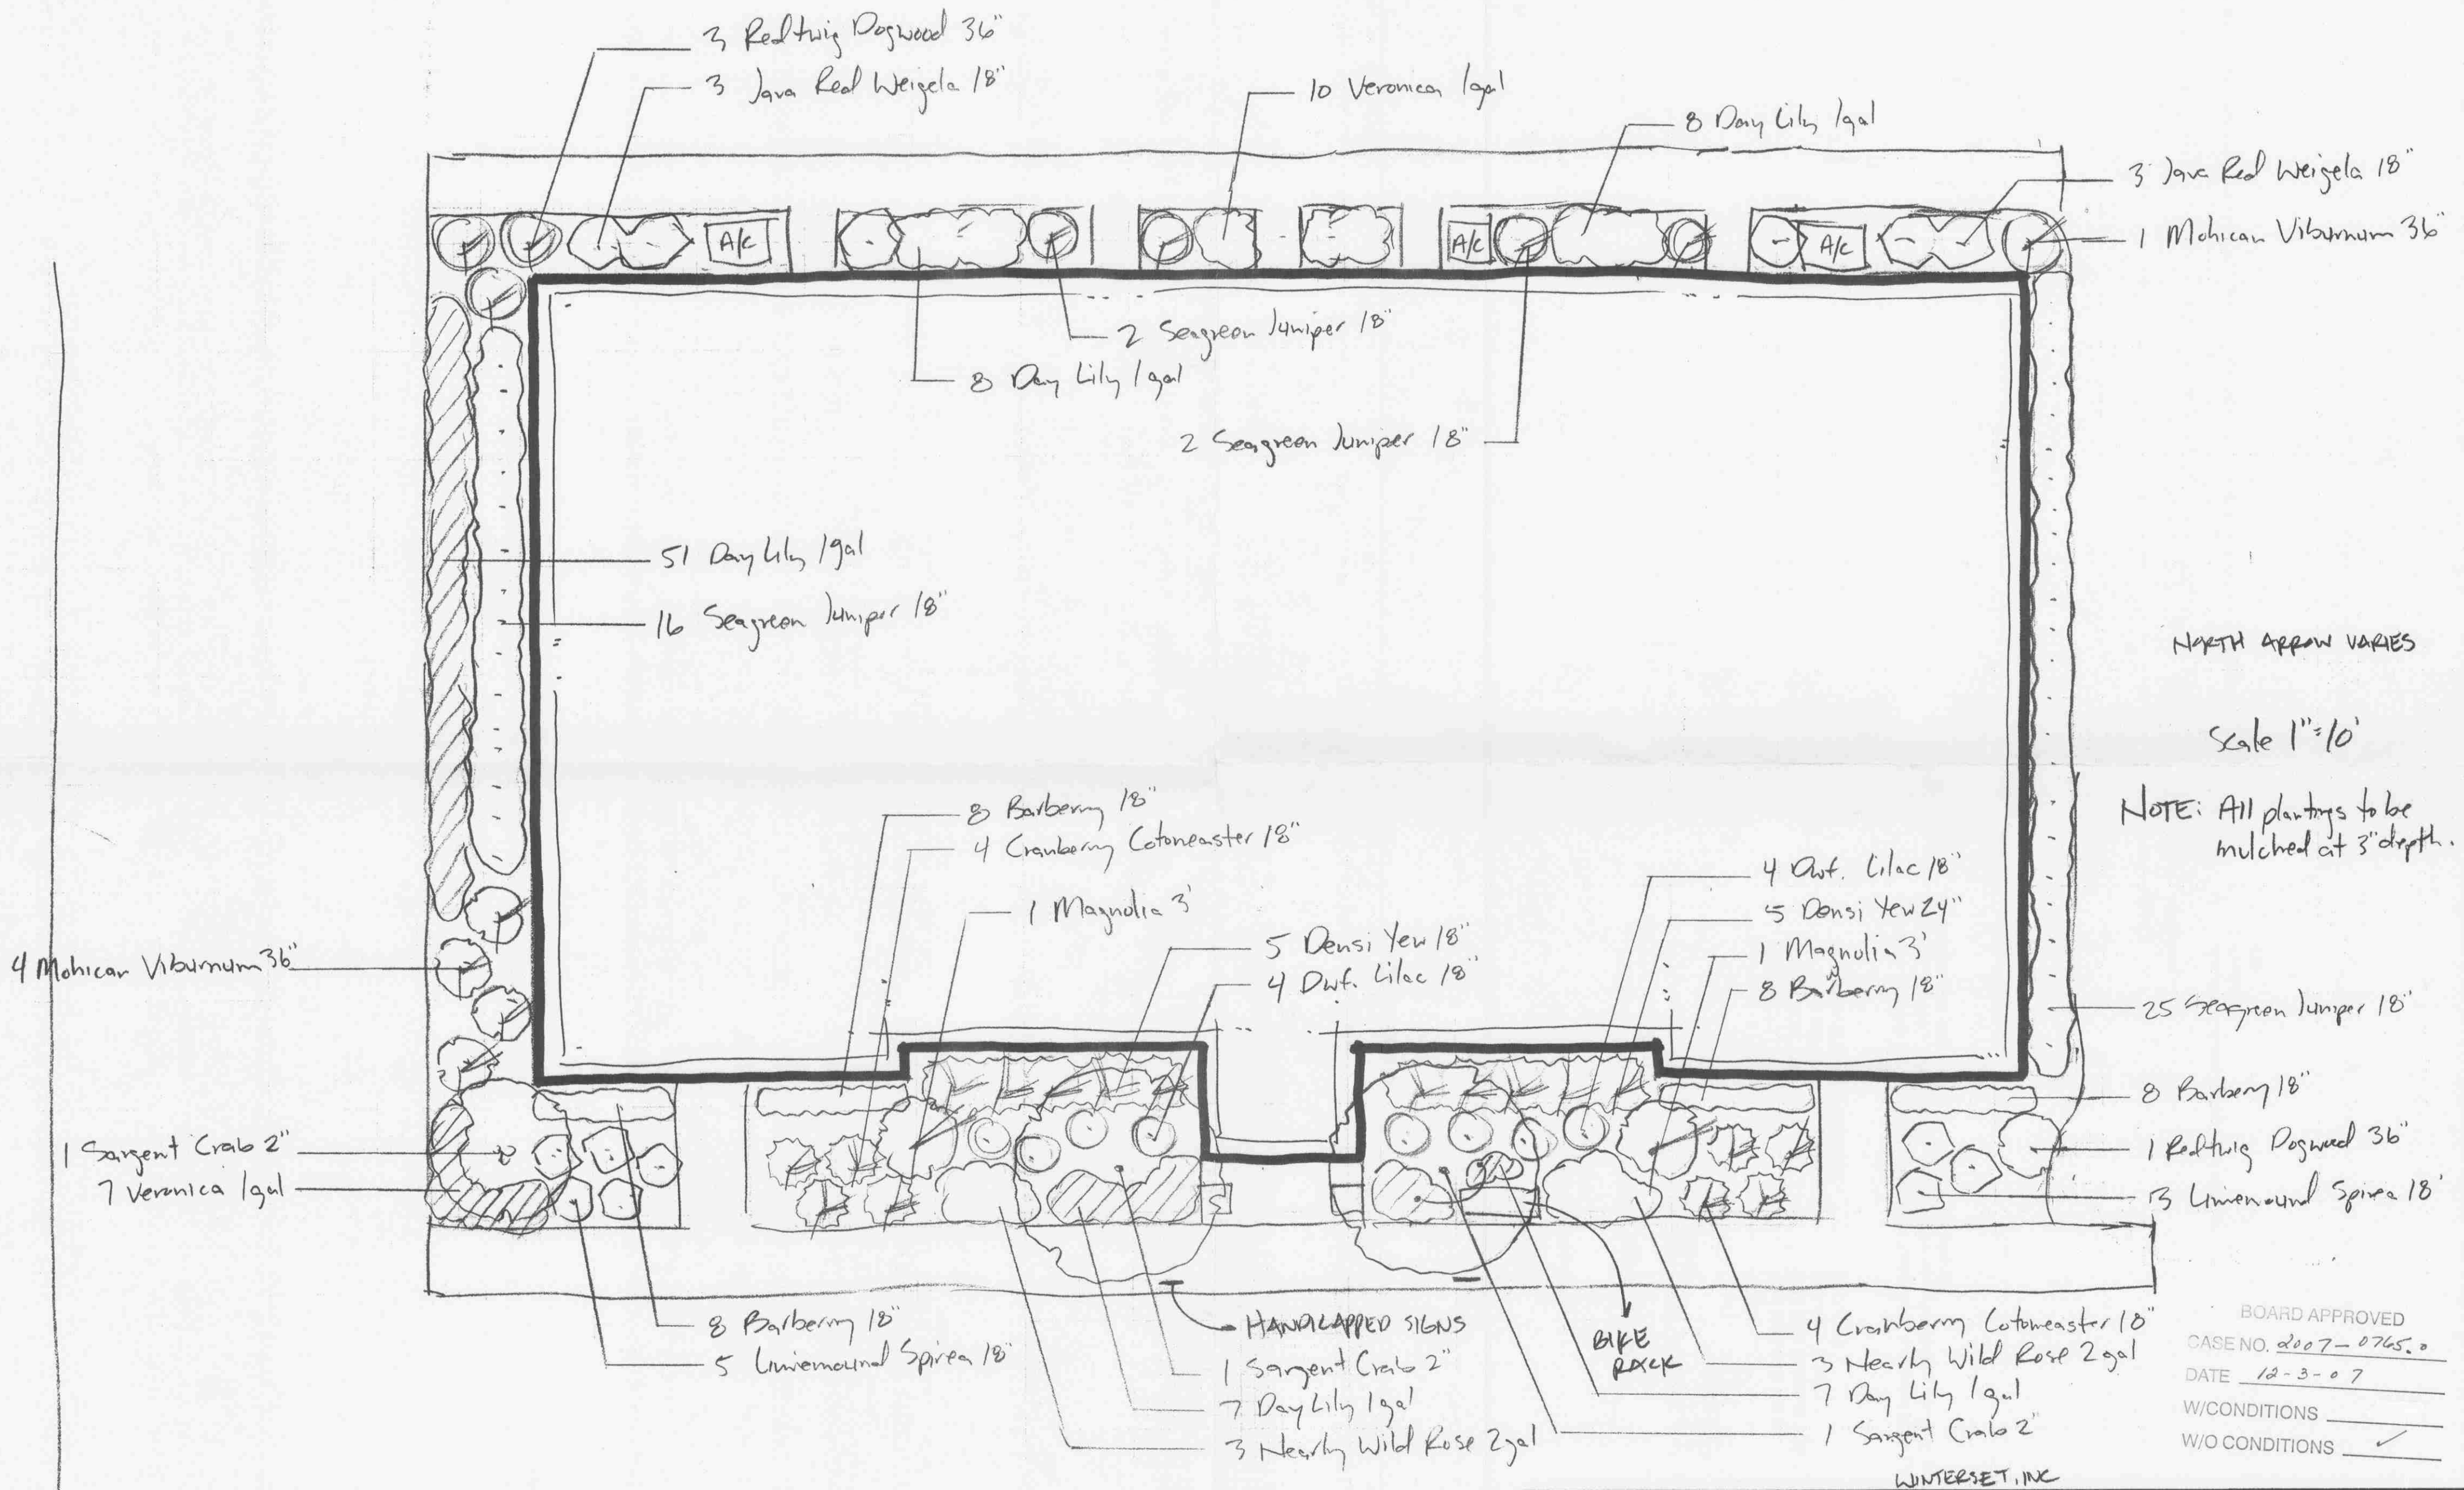

BOARD APPROVED
 CASE NO. 2007-0765.0
 DATE 12-3-07
 W/CONDITIONS
 W/O CONDITIONS ☒

WINTERSSET, INC.

10765 W. 163rd Pl. Orland Park, IL 60467 (708) 349-1500		GLEN OAKS INDUSTRIAL PARK	
		DATE: 08-02-07	SCALE: 1"=10'
LOT 738 FOUNDATION PLANTING			
Orland Park, IL			DRAWING NUMBER: