
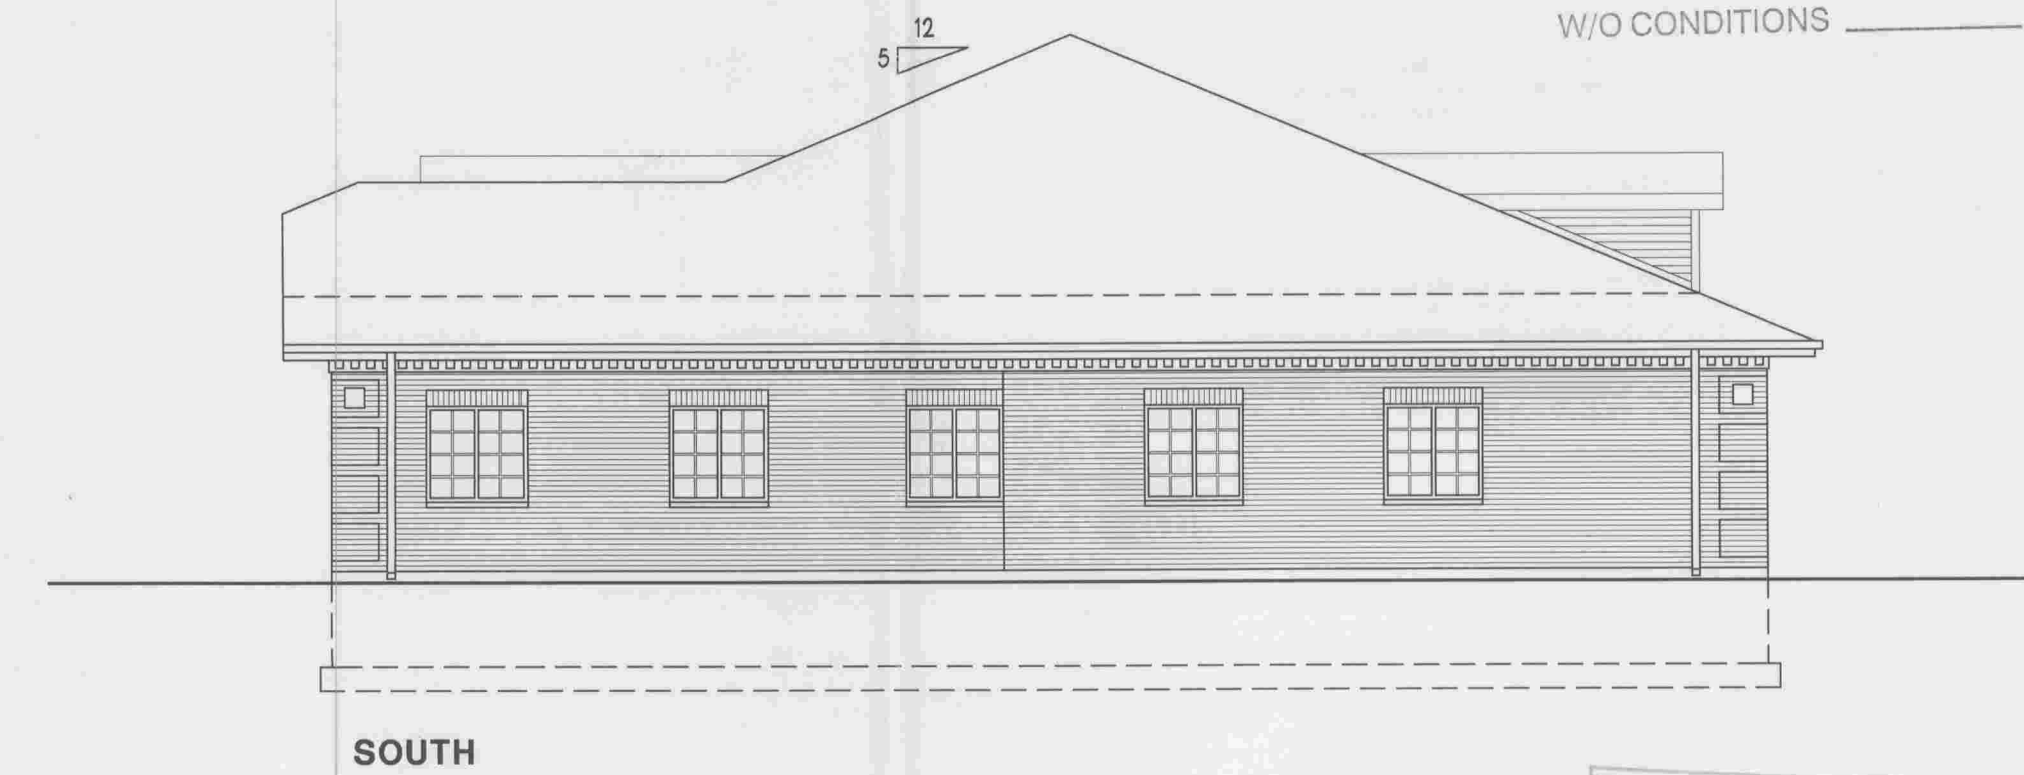
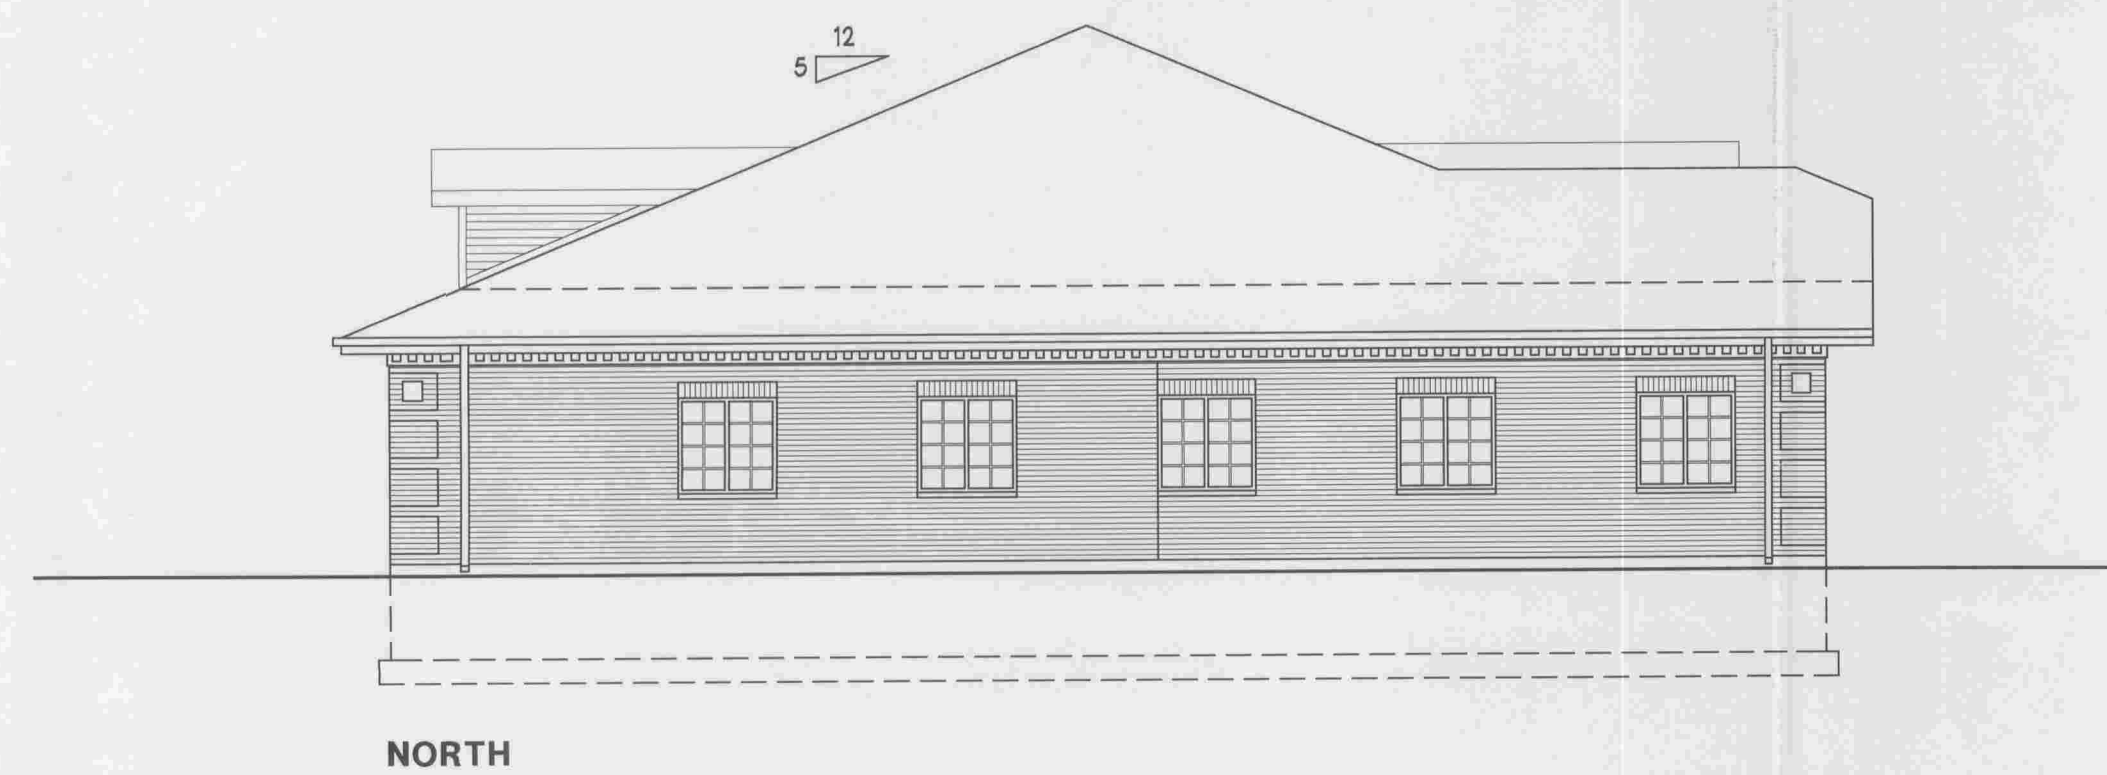


1 EXTERIOR ELEVATIONS

1/8"=1'-0"

EXTERIOR MATERIAL DESIGN NOTE:
IT IS THE INTENTION THAT THE EXTERIOR
MATERIALS OF THIS BUILDING WILL MATCH THE
EXTERIOR MATERIALS OF THE EXISTING ADJACENT
DISTINCTIVE OFFICE CENTER

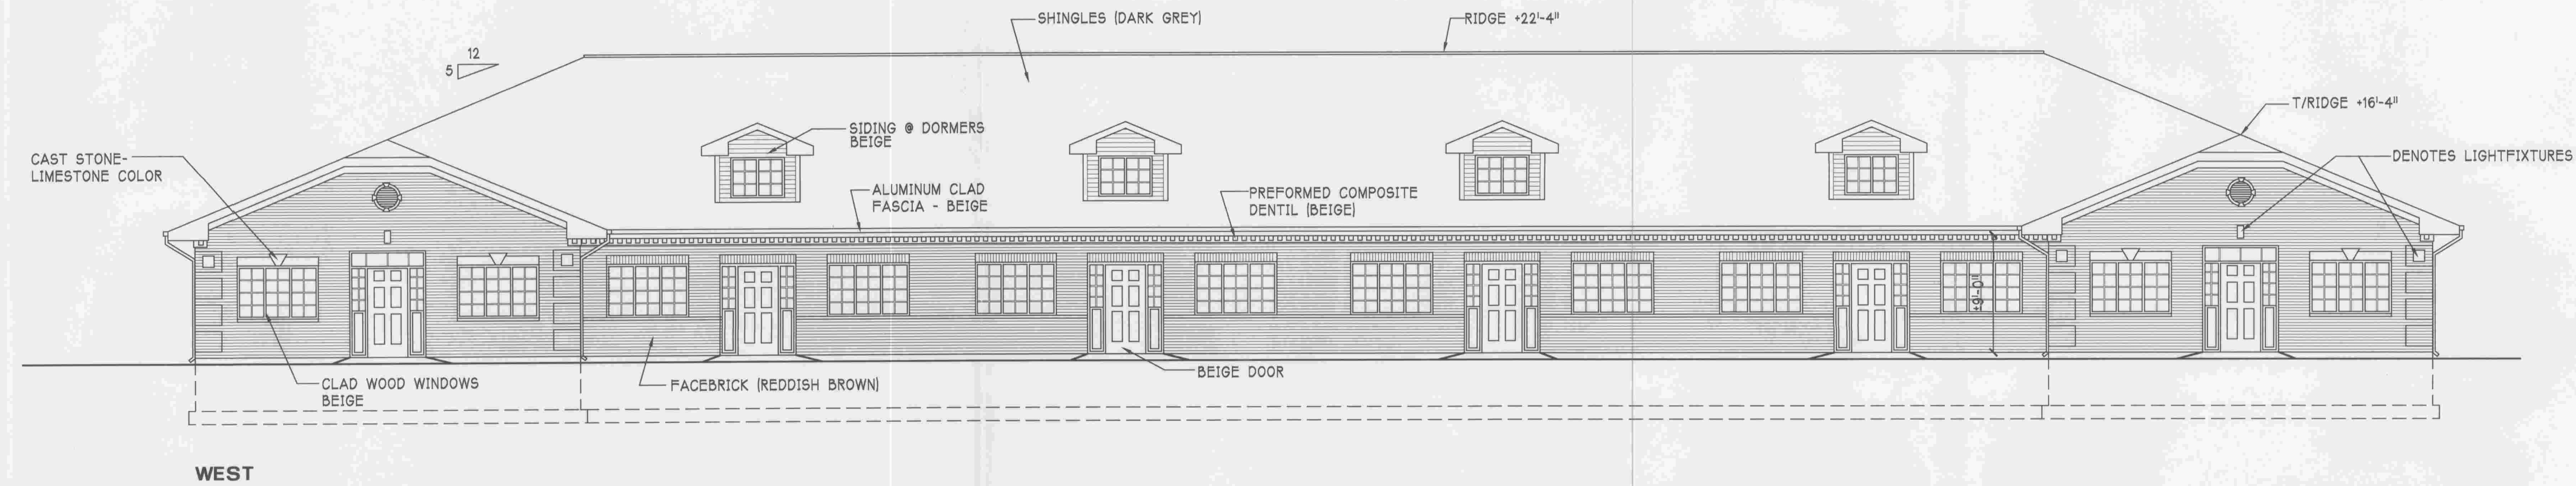

BOARD APPROVED
CASE NO. 8007-0634.2
DATE 2/04/08
W/CONDITIONS 1
W/O CONDITIONS _____



CRAIG A. PODALAK ARCHITECTS
12410 S. NASHVILLE AVE.
PALOS HEIGHTS, IL 60463
708 / 389-3333

OFFICE BUILDING
183RD PLACE WEST OF WOLF ROAD
ORLAND PARK, ILLINOIS

PROJECT NO. 0715
DATE 10-16-07
1-14-07
DRAWN BY RD
CHECKED BY CAP
FILE 0715-1

1 OF 1

COPYRIGHT © 2007 CRAIG A. PODALAK RESERVES COPYRIGHT & OTHER RIGHTS RESTRICTING THESE DOCUMENTS TO THE ORIGINAL SITE OR PURPOSE FOR WHICH THEY WERE PREPARED. REPRODUCTIONS, CHANGES, OR ASSIGNMENTS ARE PROHIBITED