

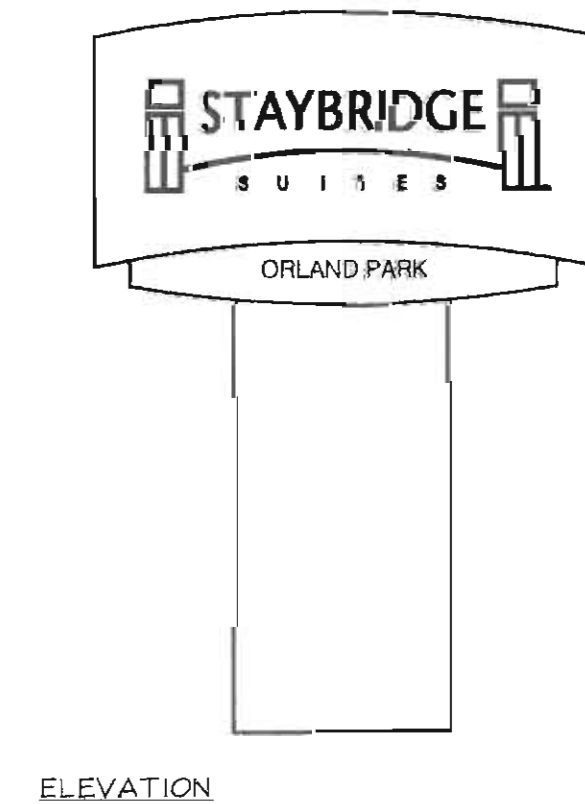


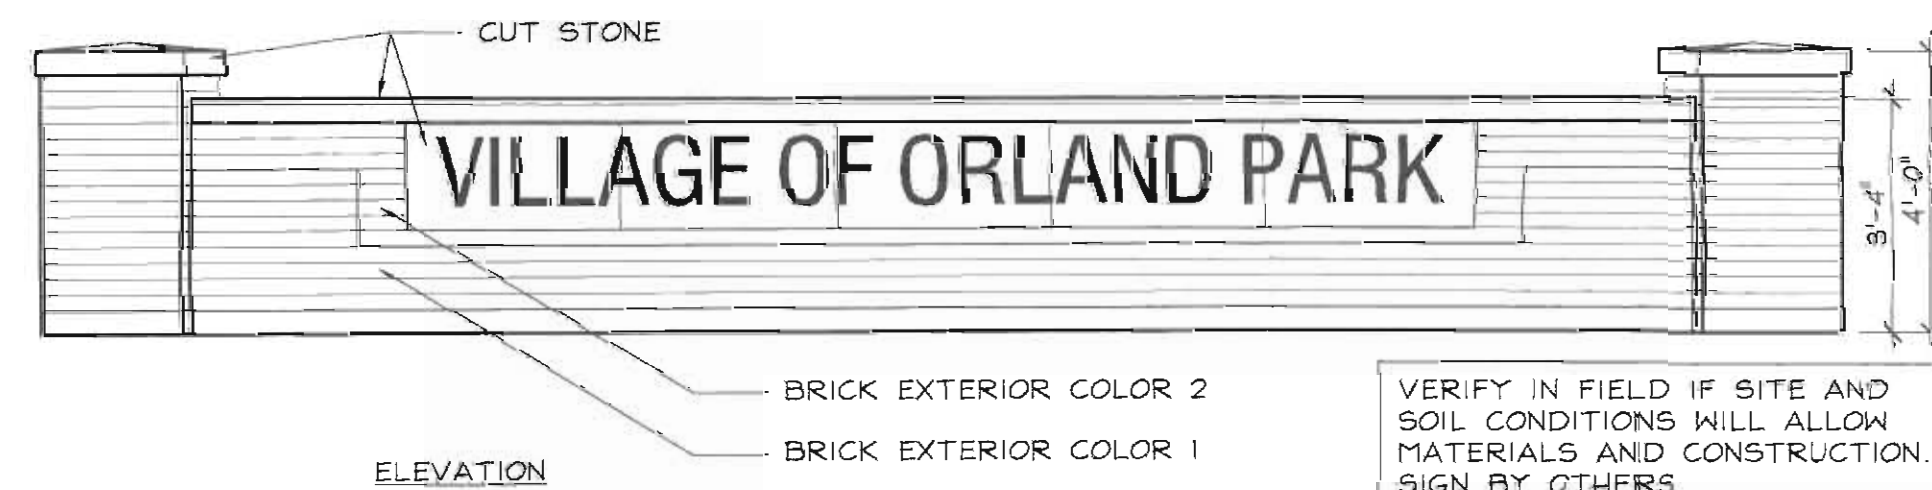

STAYBRIDGE SUITES 5525 PRIMARY SIGN
LOCATED ON CORNERS OF 131ST & LAGRANGE
AND 135TH & LAGRANGE

- * GLOSS TEAL ALUMINUM CABINET
- * RIGID POLYCARBONATE FACE
- * ILLUMINATED GOLD BASE
- * GLOSS TEAL PEDESTAL

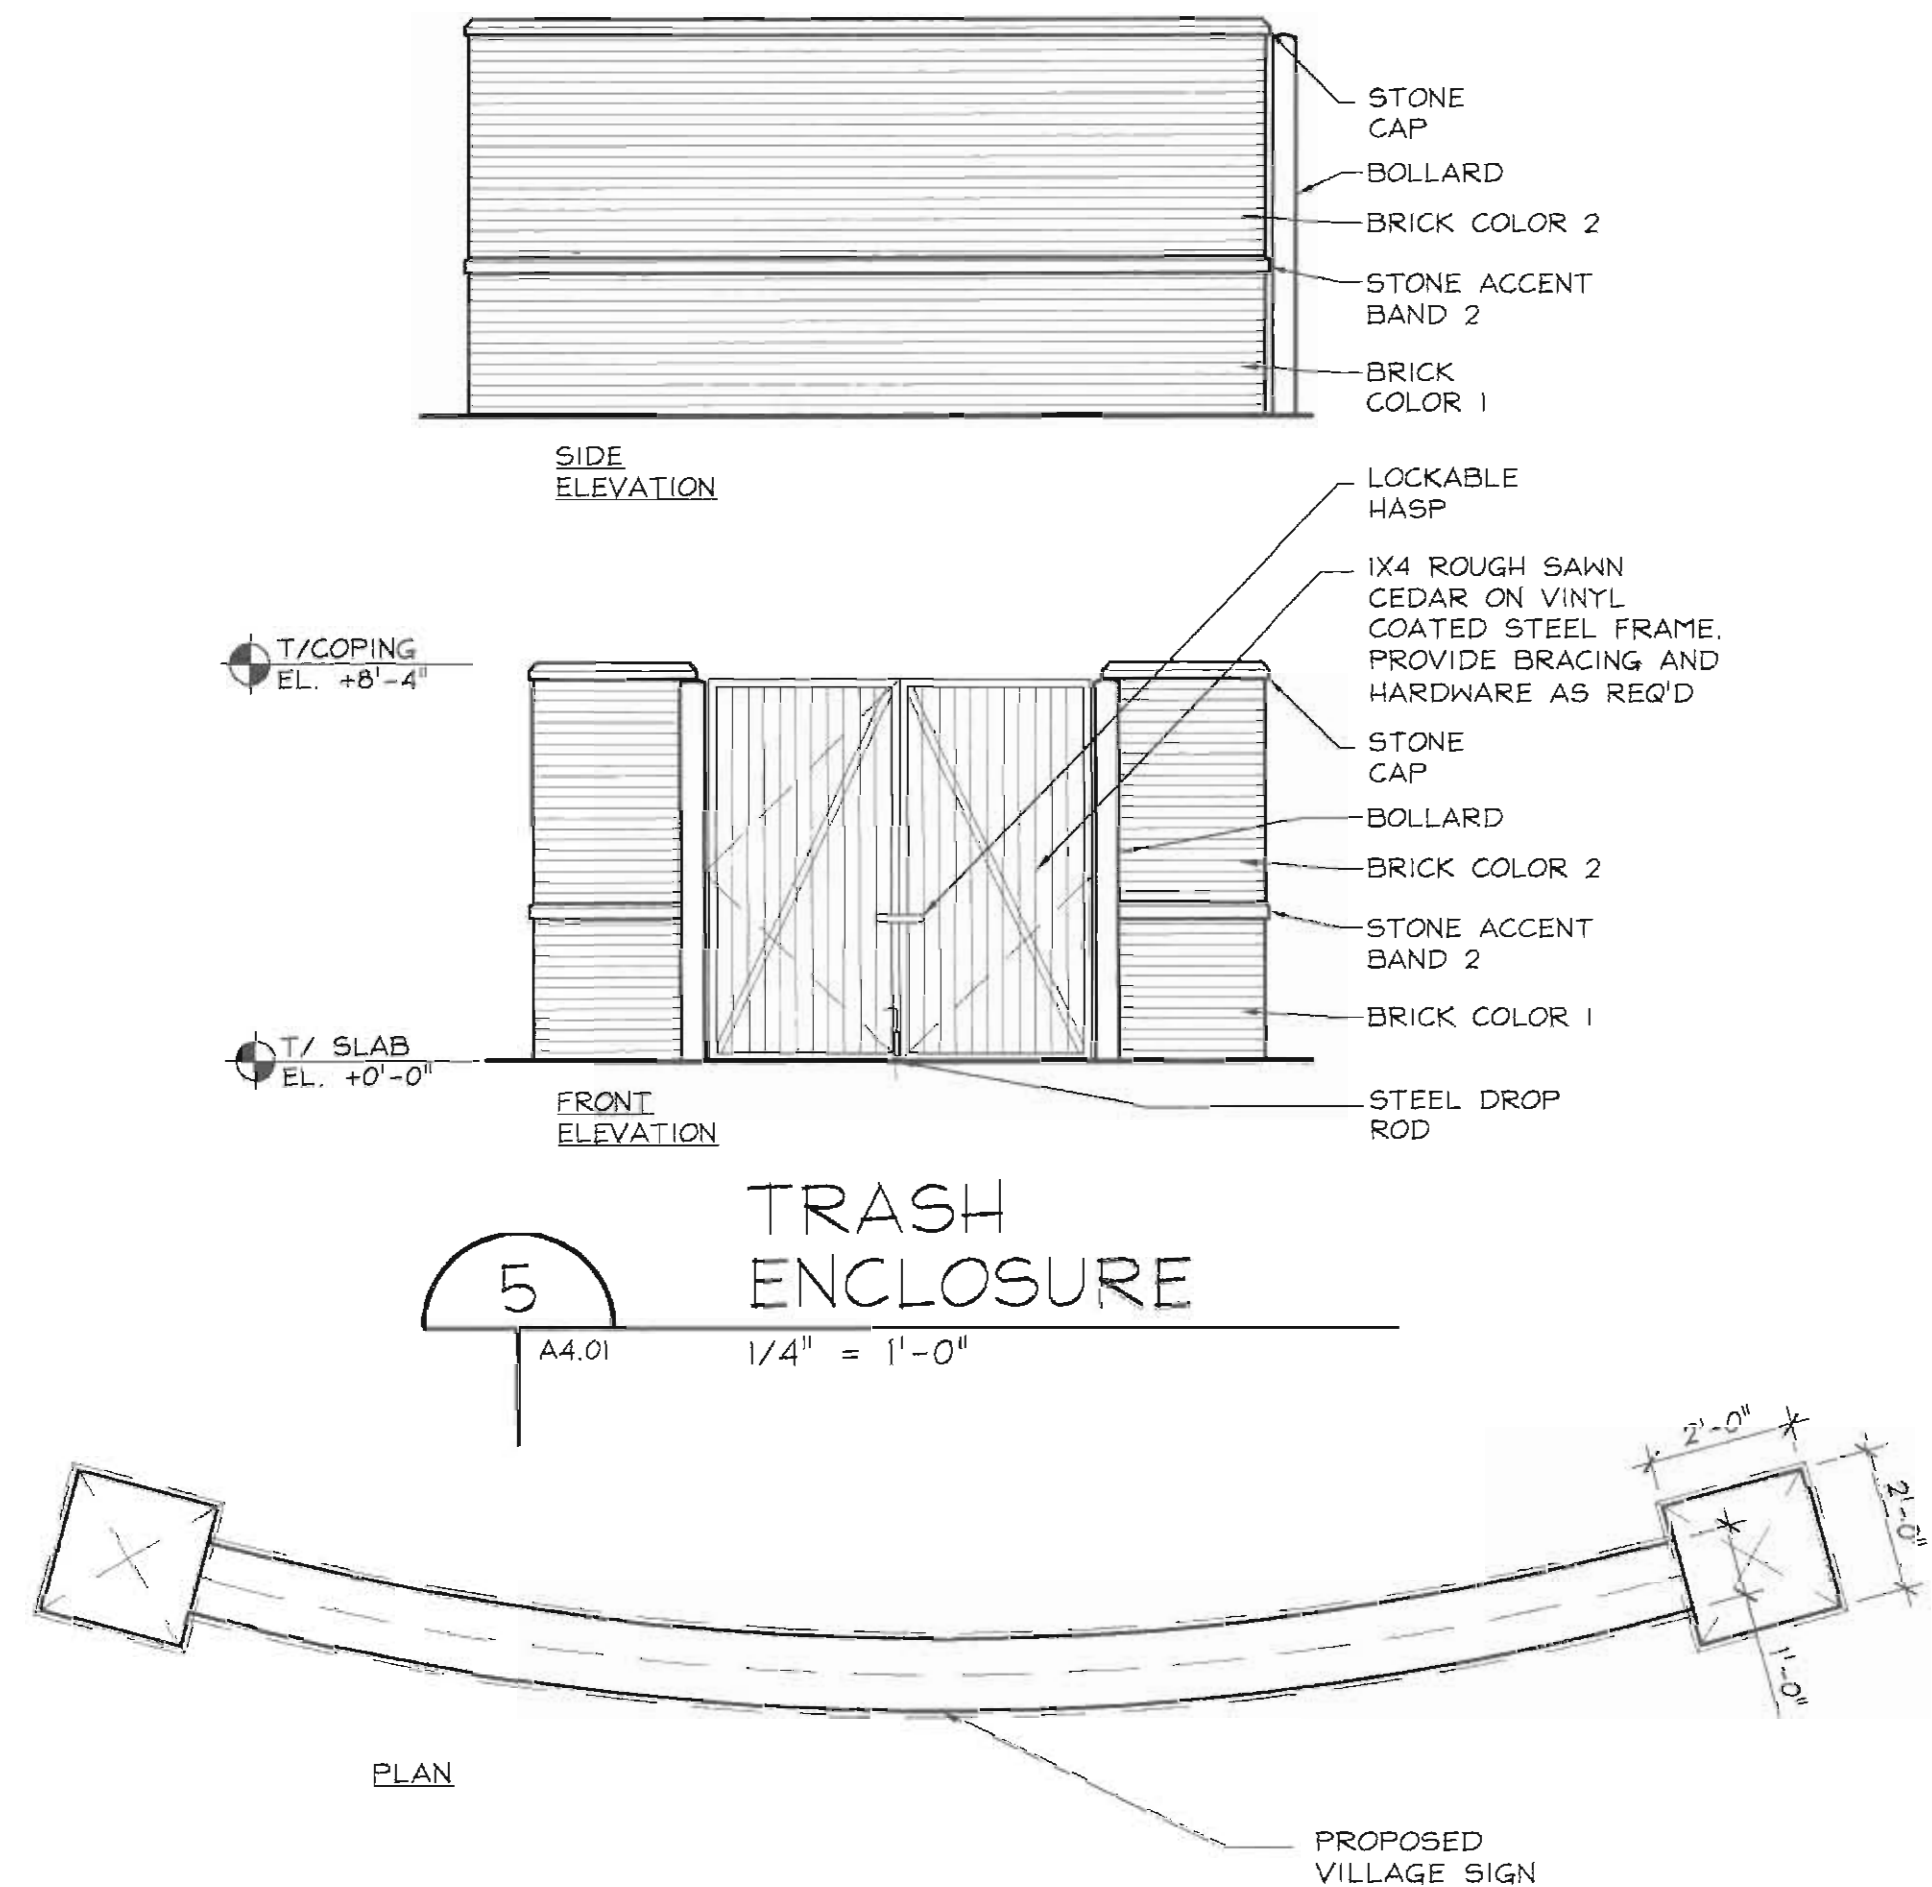

archiplan international, ltd.
ARCHITECTURE • PLANNING • INTERIOR DESIGN
555 NORTH PARKWAY RD. SUITE E
NORTH AURORA, ILLINOIS 60173-4784
(847) 619-9552
fax (847) 619-2440

STAYBRIDGE SUITES
SOUTHWEST HIGHWAY AND 131ST STREET
ORLAND PARK, ILLINOIS

REVISIONS:
A 09-09-08
B 09-15-08
C 09-15-08
D 09-15-08
E 06-16-08
F 06-25-08
G 07-10-08
H 08-22-08

DESIGNED BY: BB
CHECKED BY: LJA, MM
DRAWN BY: LJA, MM
DATE: 03-08-07
SHEET: 06069

EXTERIOR ELEVATIONS
ISSUED FOR REVIEW
NOT FOR CONSTRUCTION OR PERMITTING

FILE NUMBER:
A4.00.DWG

PROJECT NUMBER:
06069

SHEET NUMBER:
A4.01