


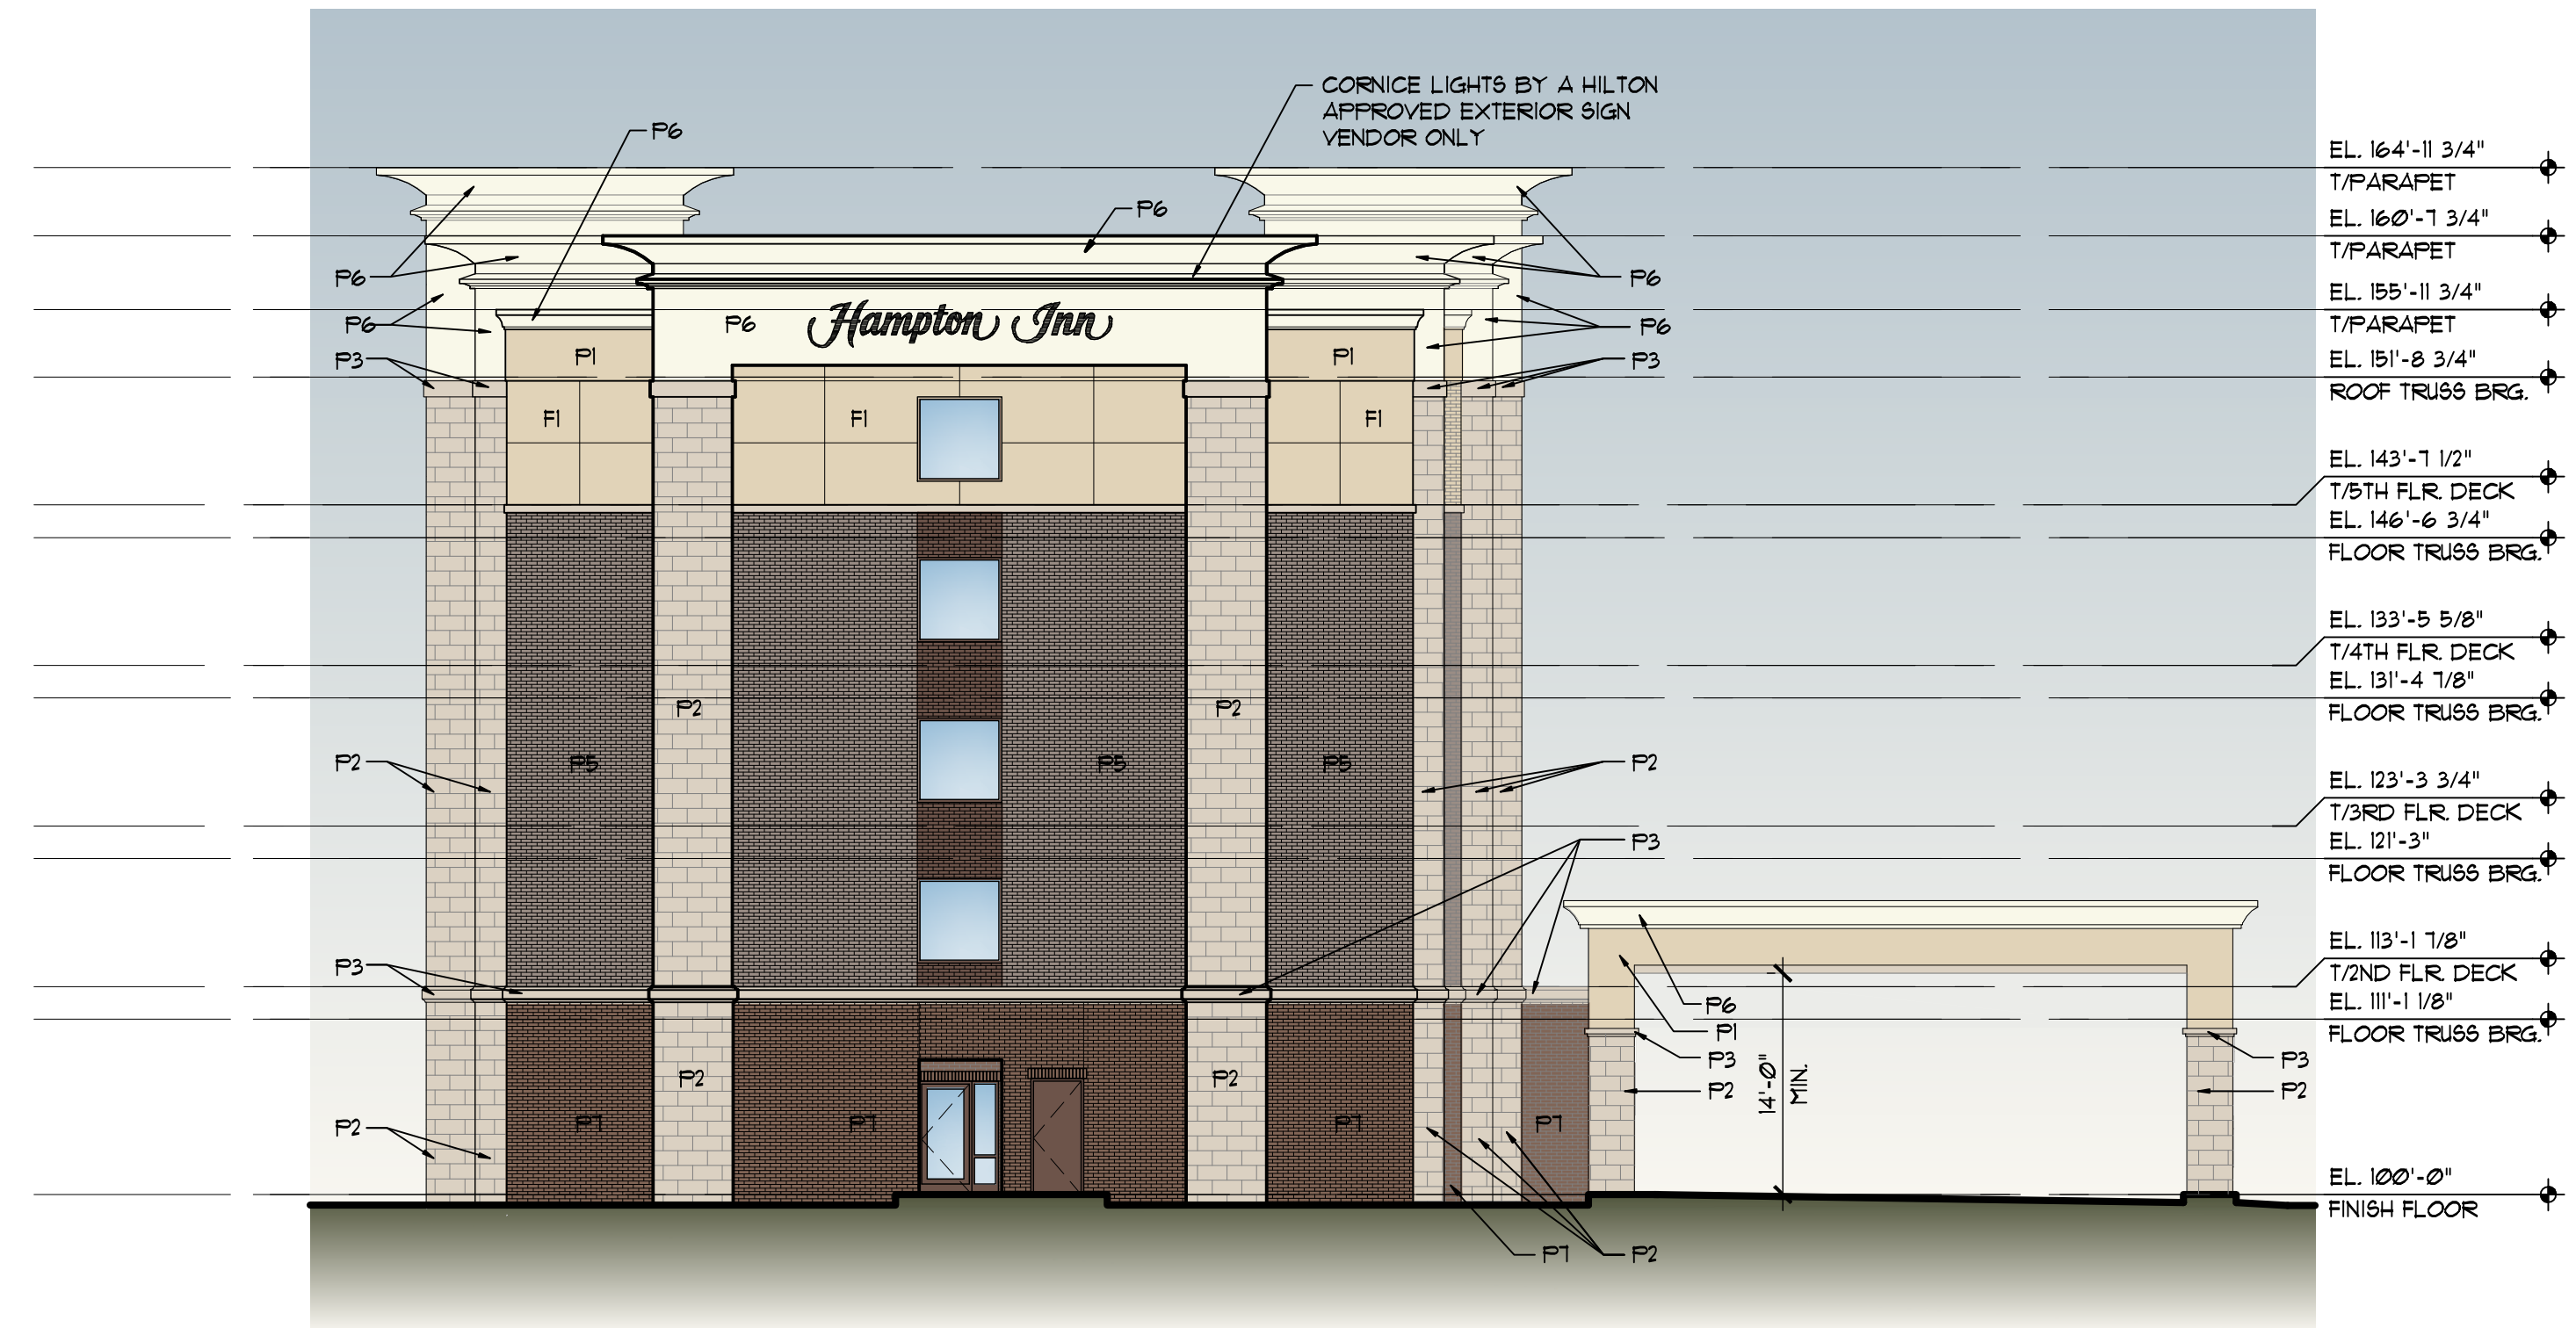

SOUTH ELEVATION
SCALE: 3/32"=1'-0"

EXTERIOR MATERIAL & COLOR CHART	
	P1: EIFS, BENJAMIN MOORE HC-39
	P2: PRECAST STONE (CUSTOM CAST STONE "SANDSTONE")
	P3: MASONRY BAND, COLOR TO MATCH PRECAST STONE
	P4: BRICK, HANSON, LANES END, 2256 WITH MATCHING COLOR MORTAR
	P5: BRICK, HANSON, SWAN CREEK, 2115
	P6: EIFS, BENJAMIN MOORE AF-20
	P7: BRICK, HANSON, KENTON 1183
	F1: FIBER CEMENT PANEL, BENJAMIN MOORE HC-39
WINDOW FRAME: MATCH P4 WINDOW GLASS: CLEAR	




WEST ELEVATION
SCALE: 3/32"=1'-0"



NORTH ELEVATION
SCALE: 3/32"=1'-0"

EXTERIOR MATERIAL & COLOR CHART	
	P1: EIFS, BENJAMIN MOORE HC-39
	P2: PRECAST STONE (CUSTOM CAST STONE "SANDSTONE")
	P3: MASONRY BAND, COLOR TO MATCH PRECAST STONE
	P4: BRICK, HANSON, LANES END, 2256 WITH MATCHING COLOR MORTAR
	P5: BRICK, HANSON, SWAN CREEK, 2115
	P6: EIFS, BENJAMIN MOORE AF-20
	P7: BRICK, HANSON, KENTON 1183
	F1: FIBER CEMENT PANEL, BENJAMIN MOORE HC-39
WINDOW FRAME: MATCH P4 WINDOW GLASS: CLEAR	

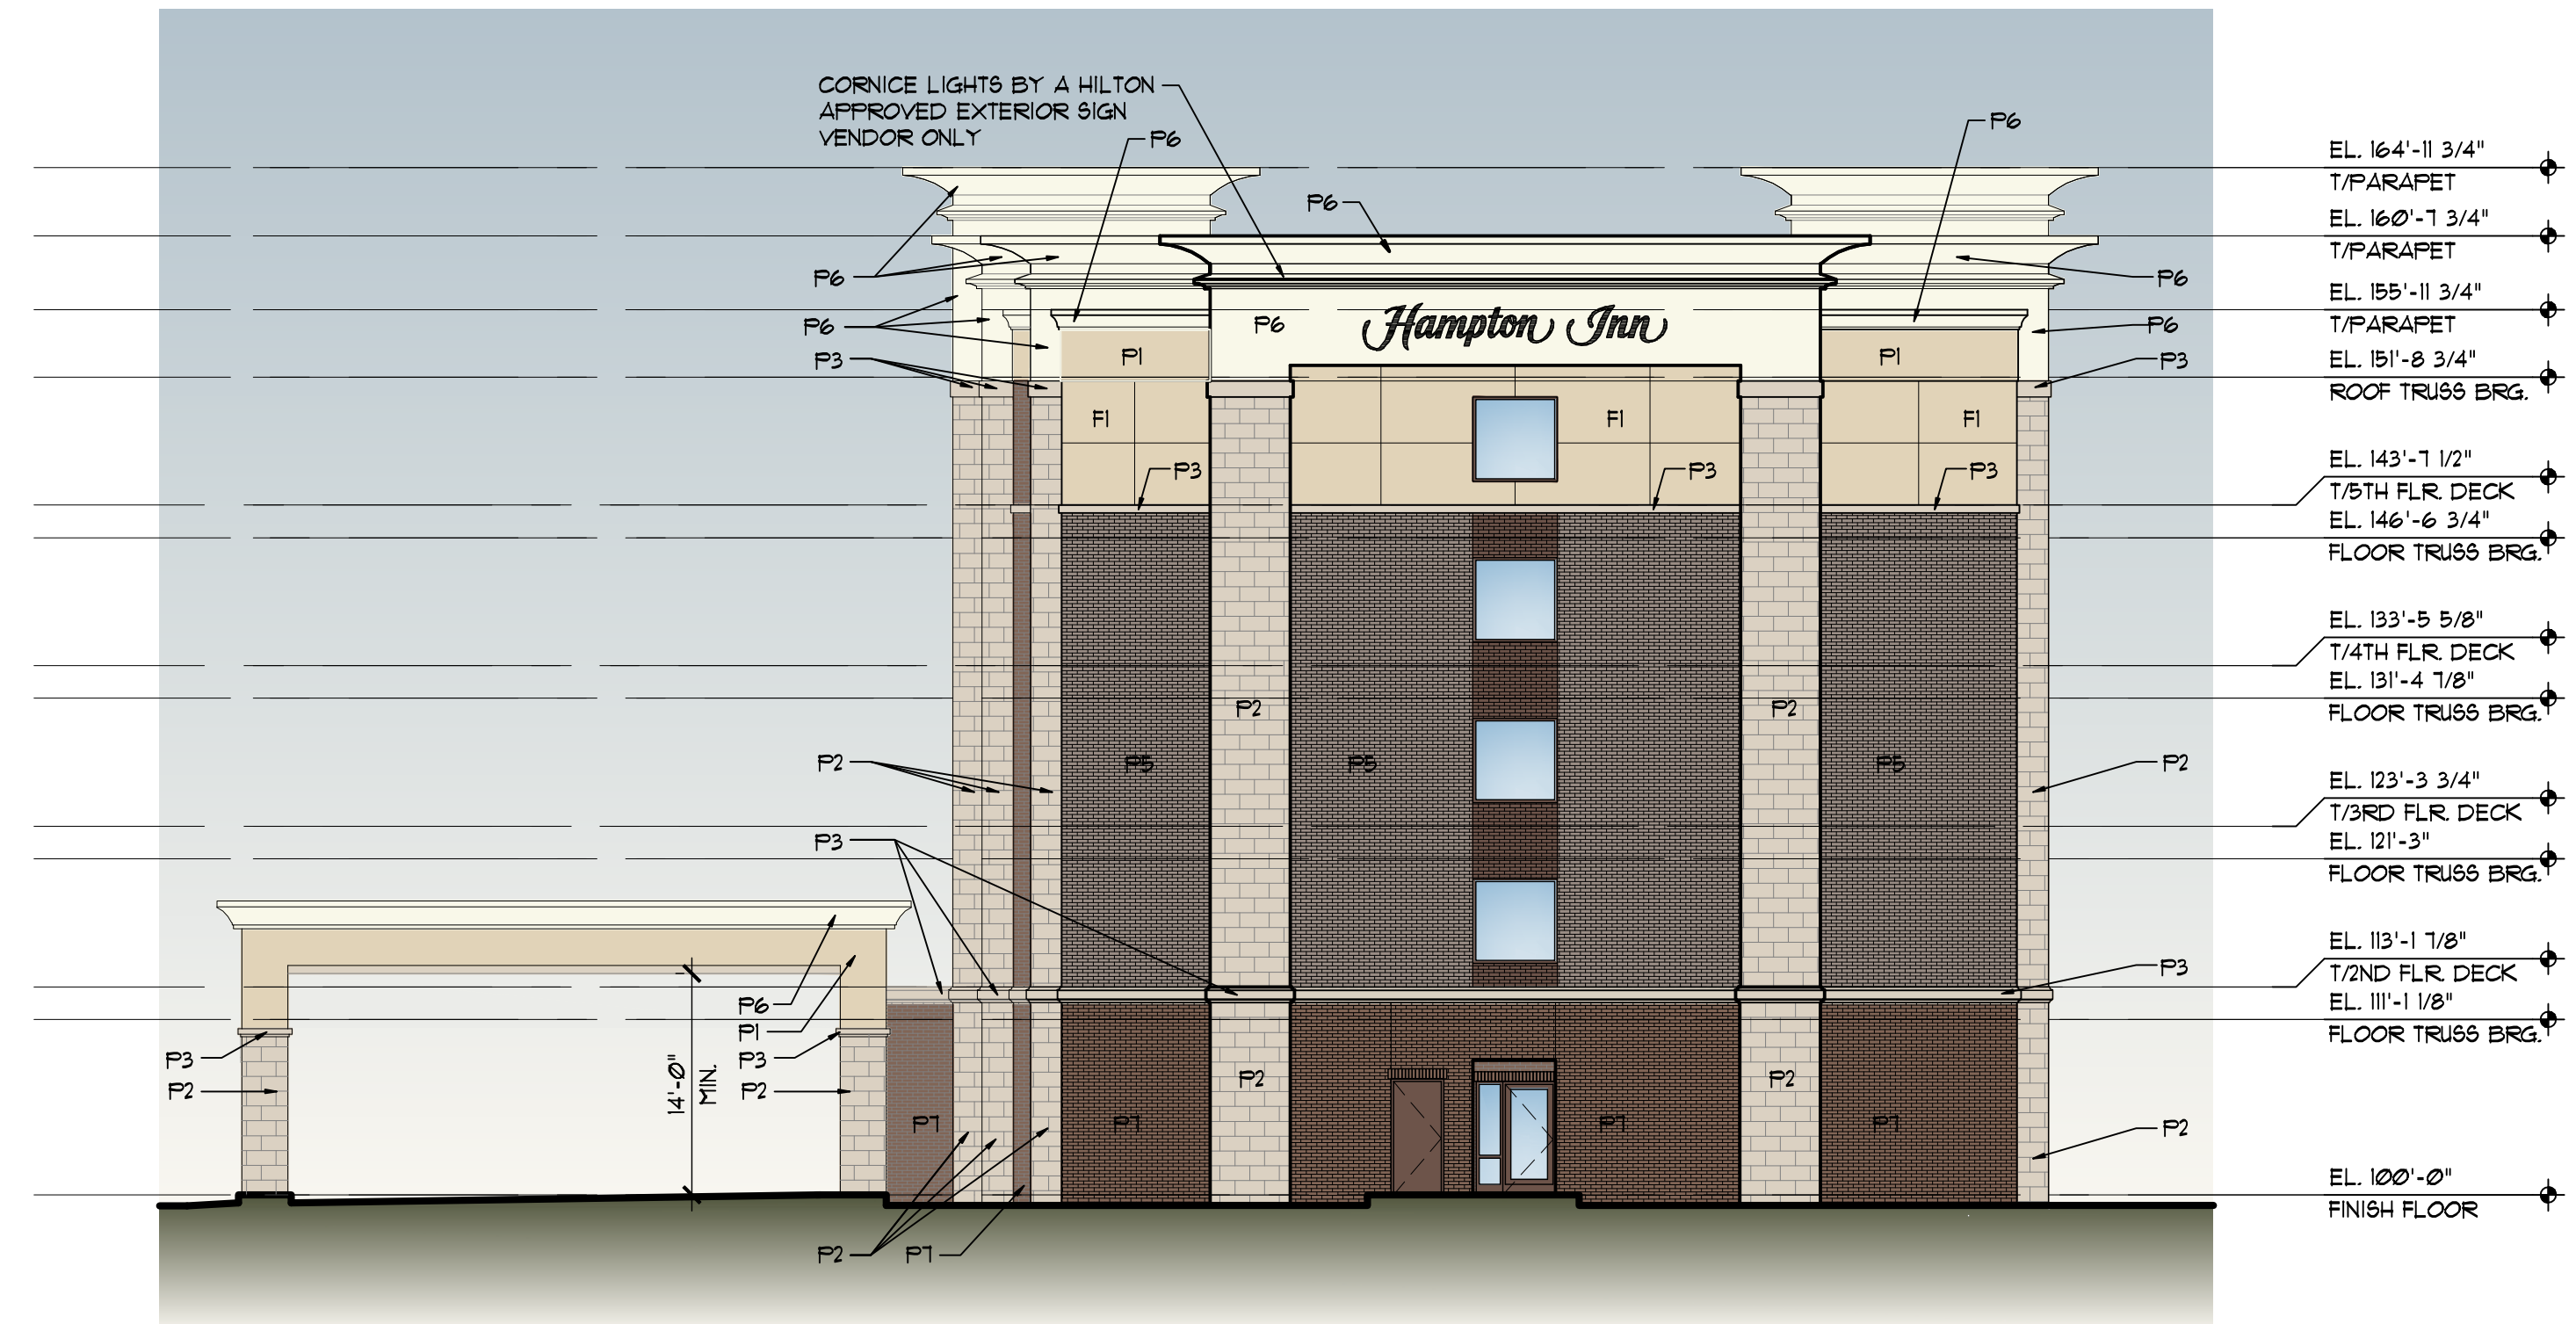

EAST ELEVATION
SCALE: 3/32"=1'-0"