

7

6

5

4

3

2

1

J

H

G

F

E

D

C

B

A



Southwest Elevation
Scale: 1/16" = 1'



SouthEast Elevation
Scale: 1/16" = 1'



Northeast Elevation
Scale: 1/16" = 1'

7

6

5

4

3

2

1

J

H

G

F

E

D

C

B

A

REV. PRELIM. SITE PLAN	2/15/2018
PRELIMINARY SITE PLAN	10/20/2017
DATE ISSUED	
DRAWN BY	
CHECKED BY	

HOBBS + BLACK
ARCHITECTS
100 N. State St., 4th Fl.
Chicago, IL 60610
P: 773.463.4189
www.hobbs-black.com

ORLAND SQUARE
SOUTHEAST PAD
REDEVELOPMENT
200 ORLAND SQUARE DR., ORLAND PARK, IL 60462-3211

PROJECT
CONSULTANT

NOT FOR CONSTRUCTION
RENDERED ELEVATIONS
SHEET TITLE
17-437
PROJECT NUMBER
AD-1
SHEET NUMBER

MATERIAL PALETTE


7
6
5
4
3
2
1



Stone veneer




Architectural masonry panel

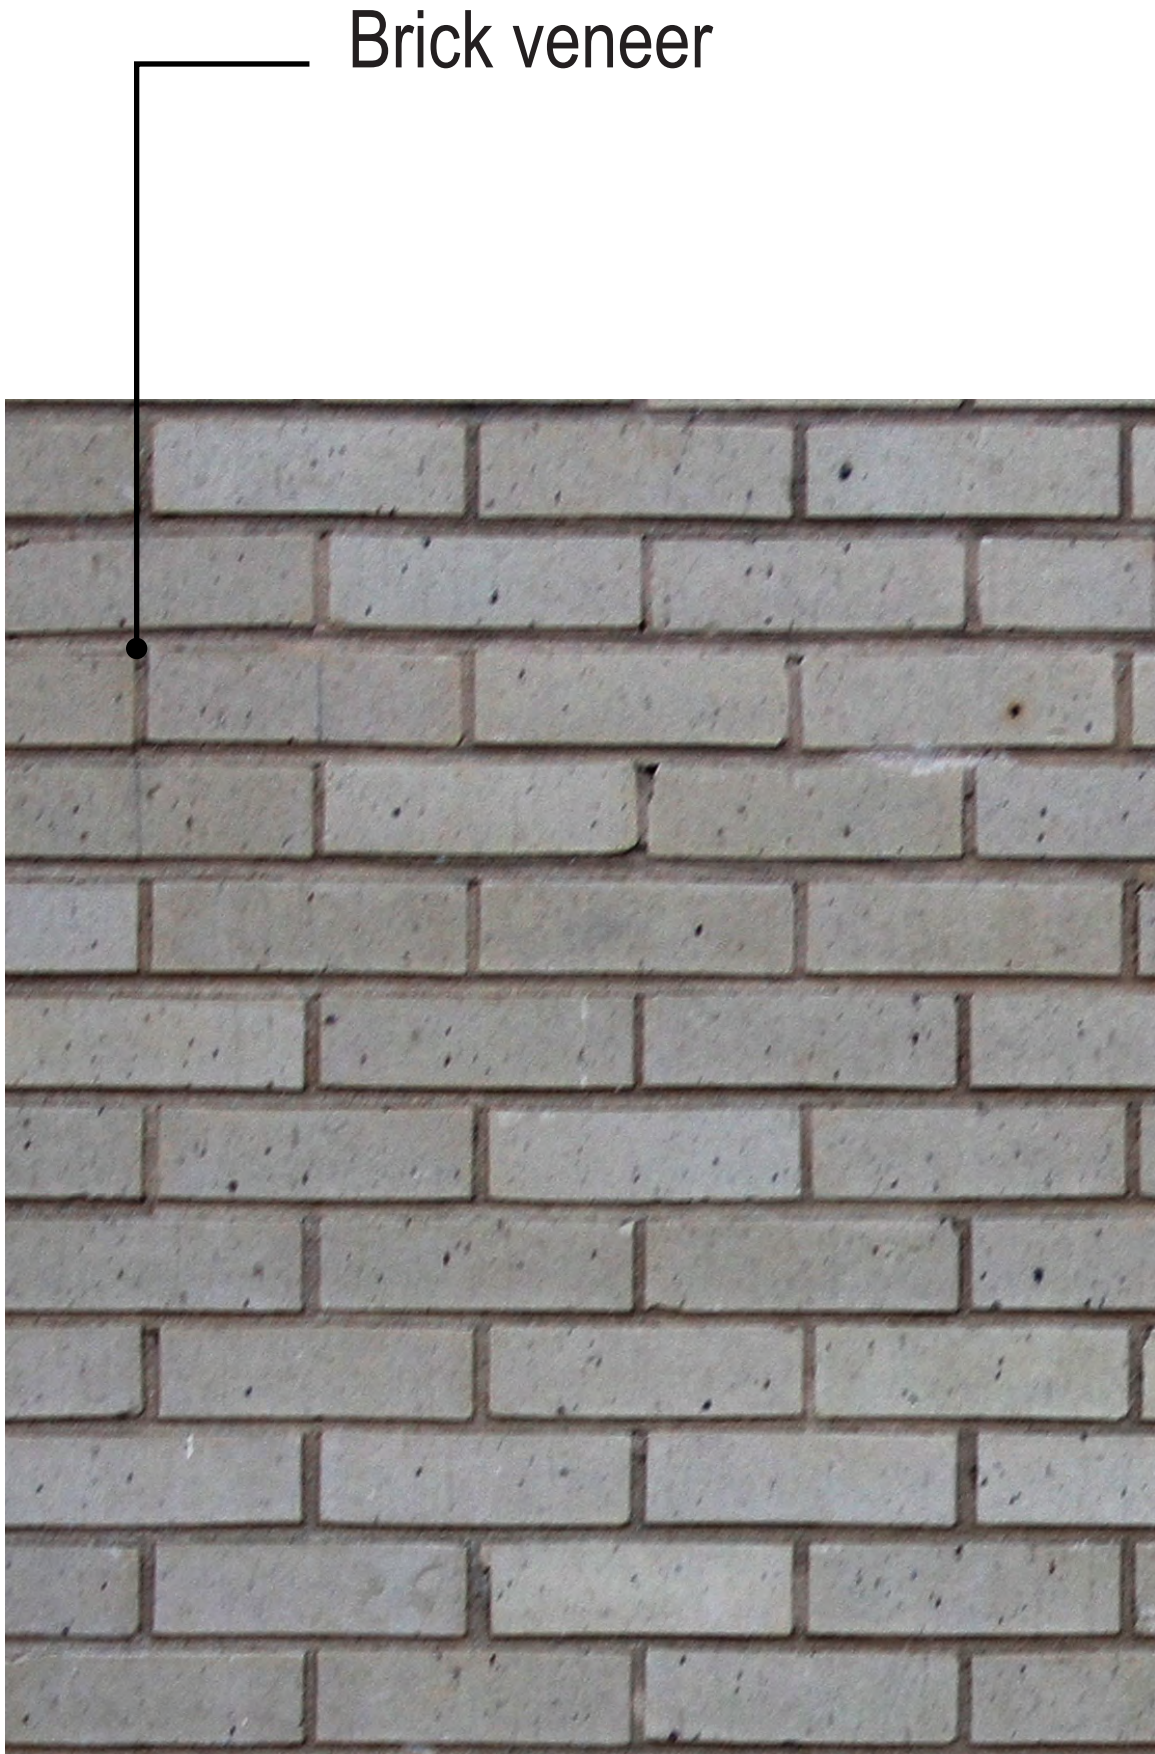


Brick veneer



Brick

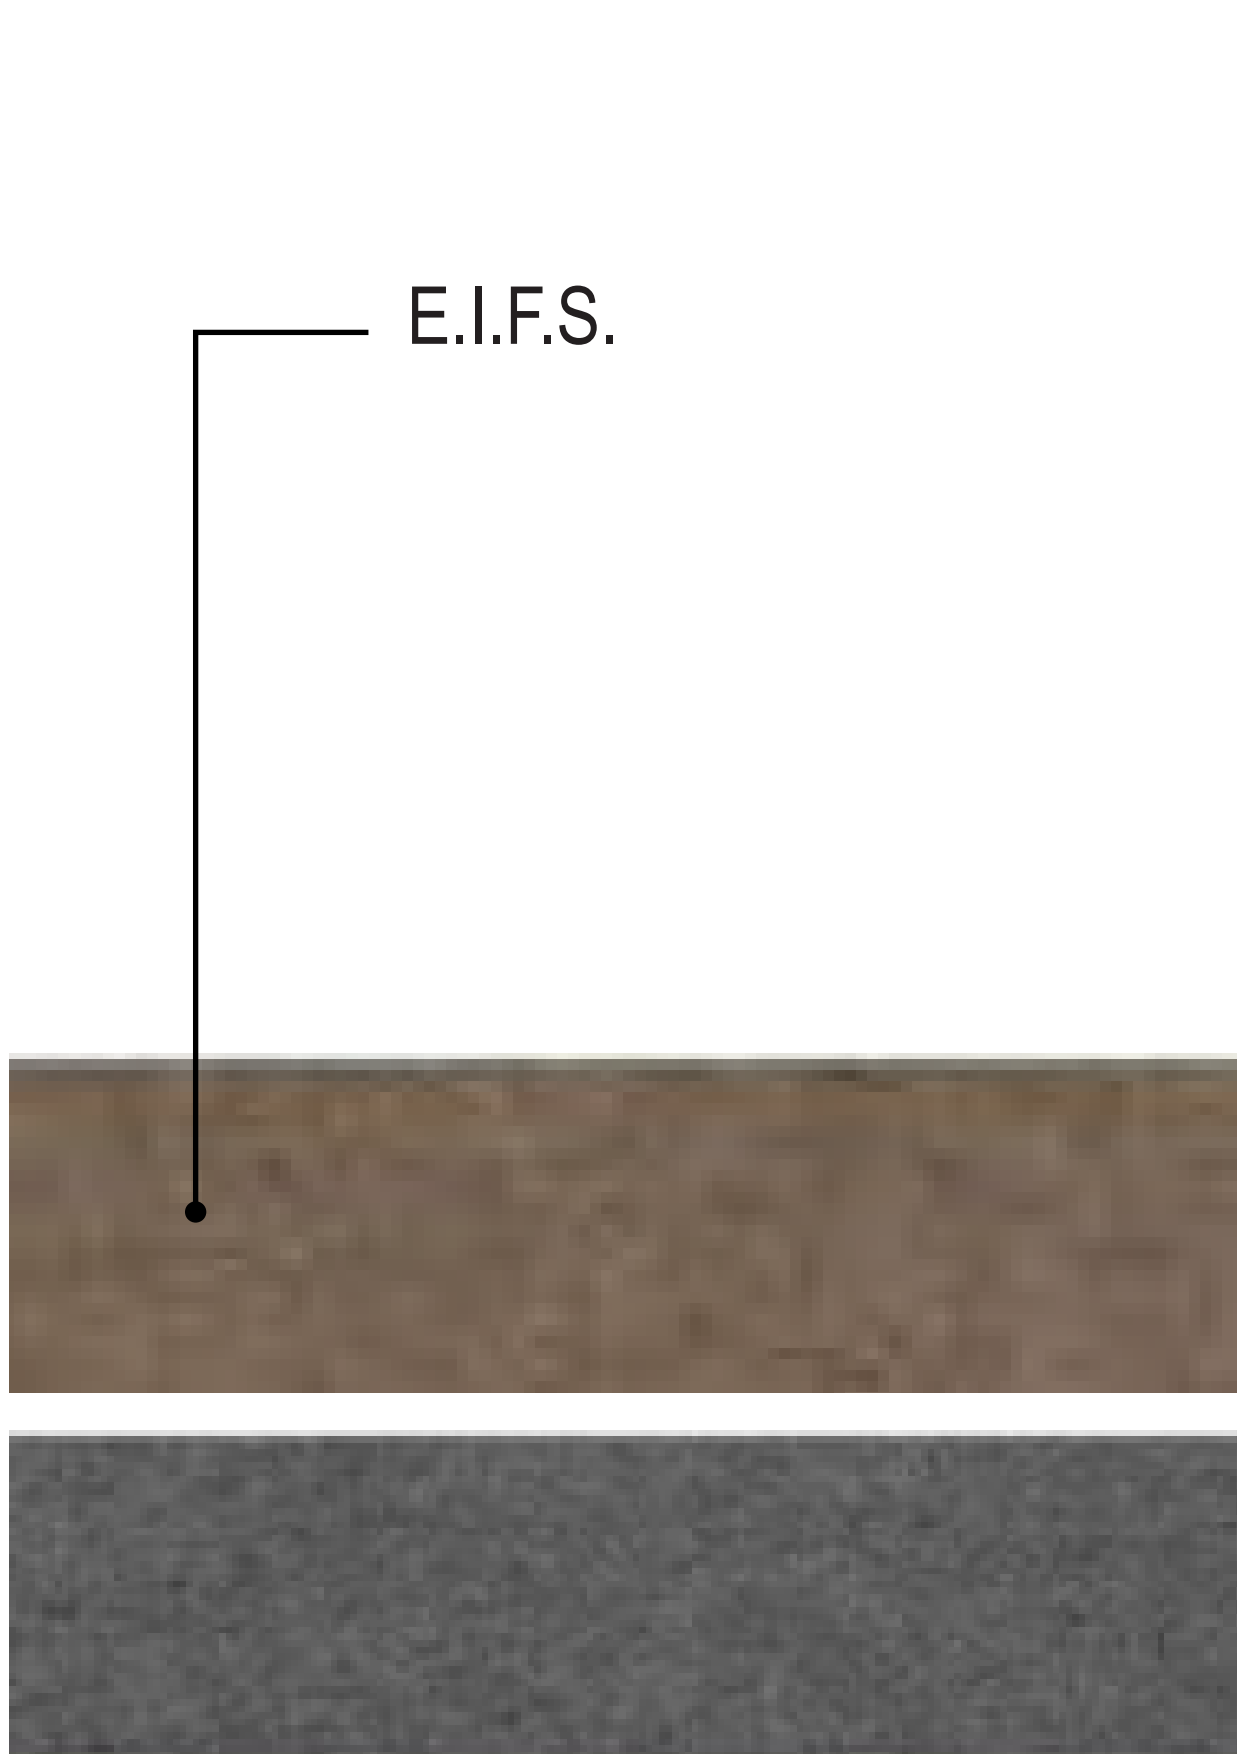


EIFS

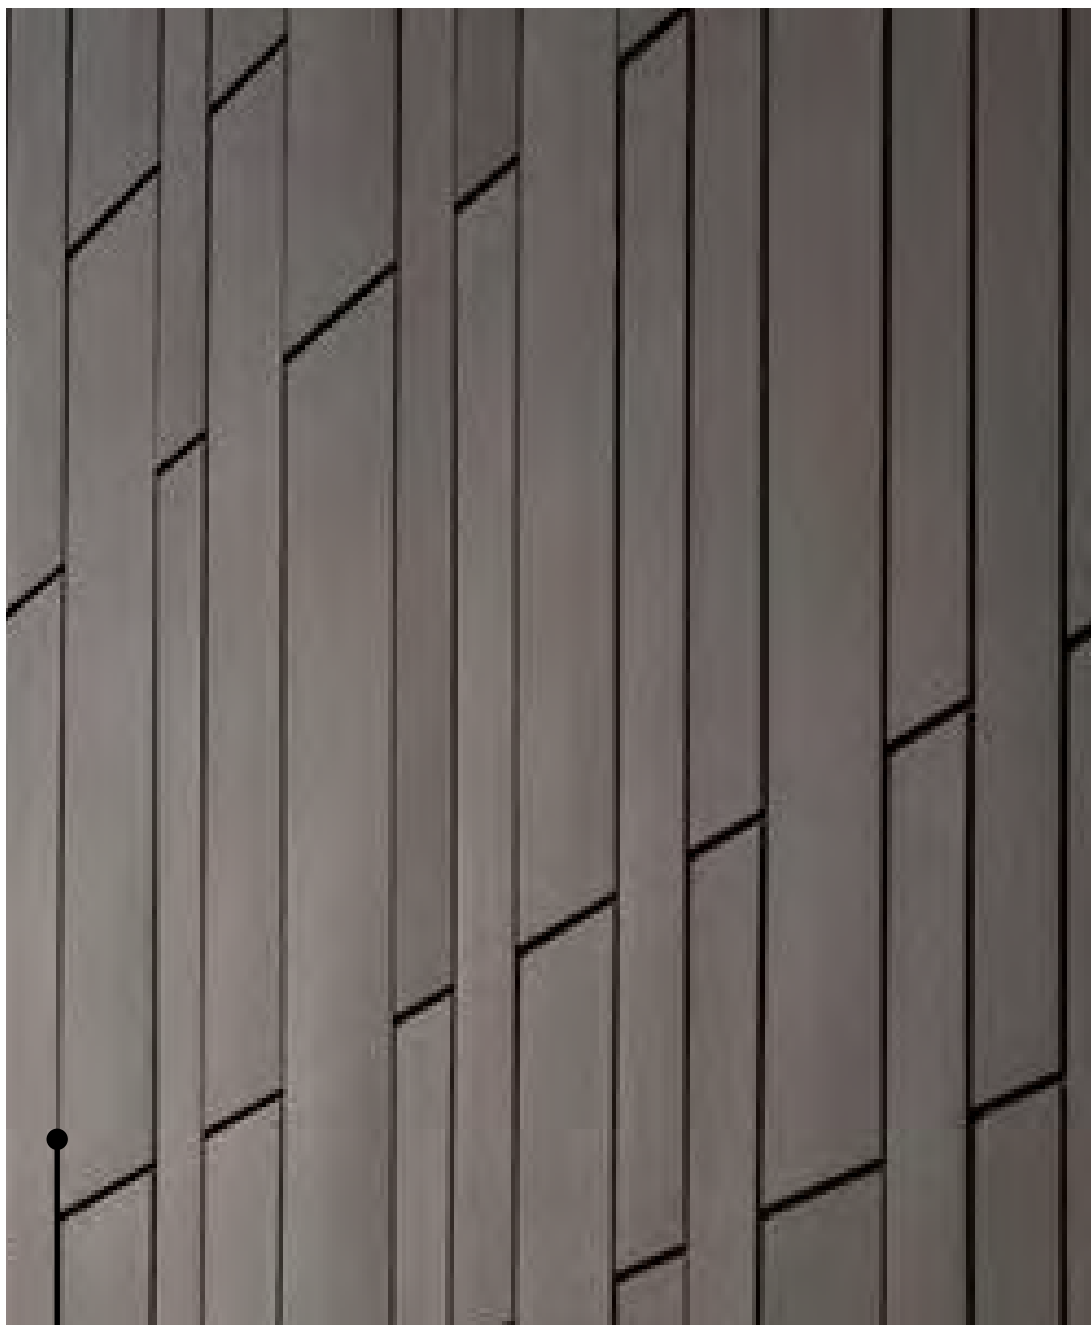

Composite metal panel



Decorative high pressure laminate (HPL) panels

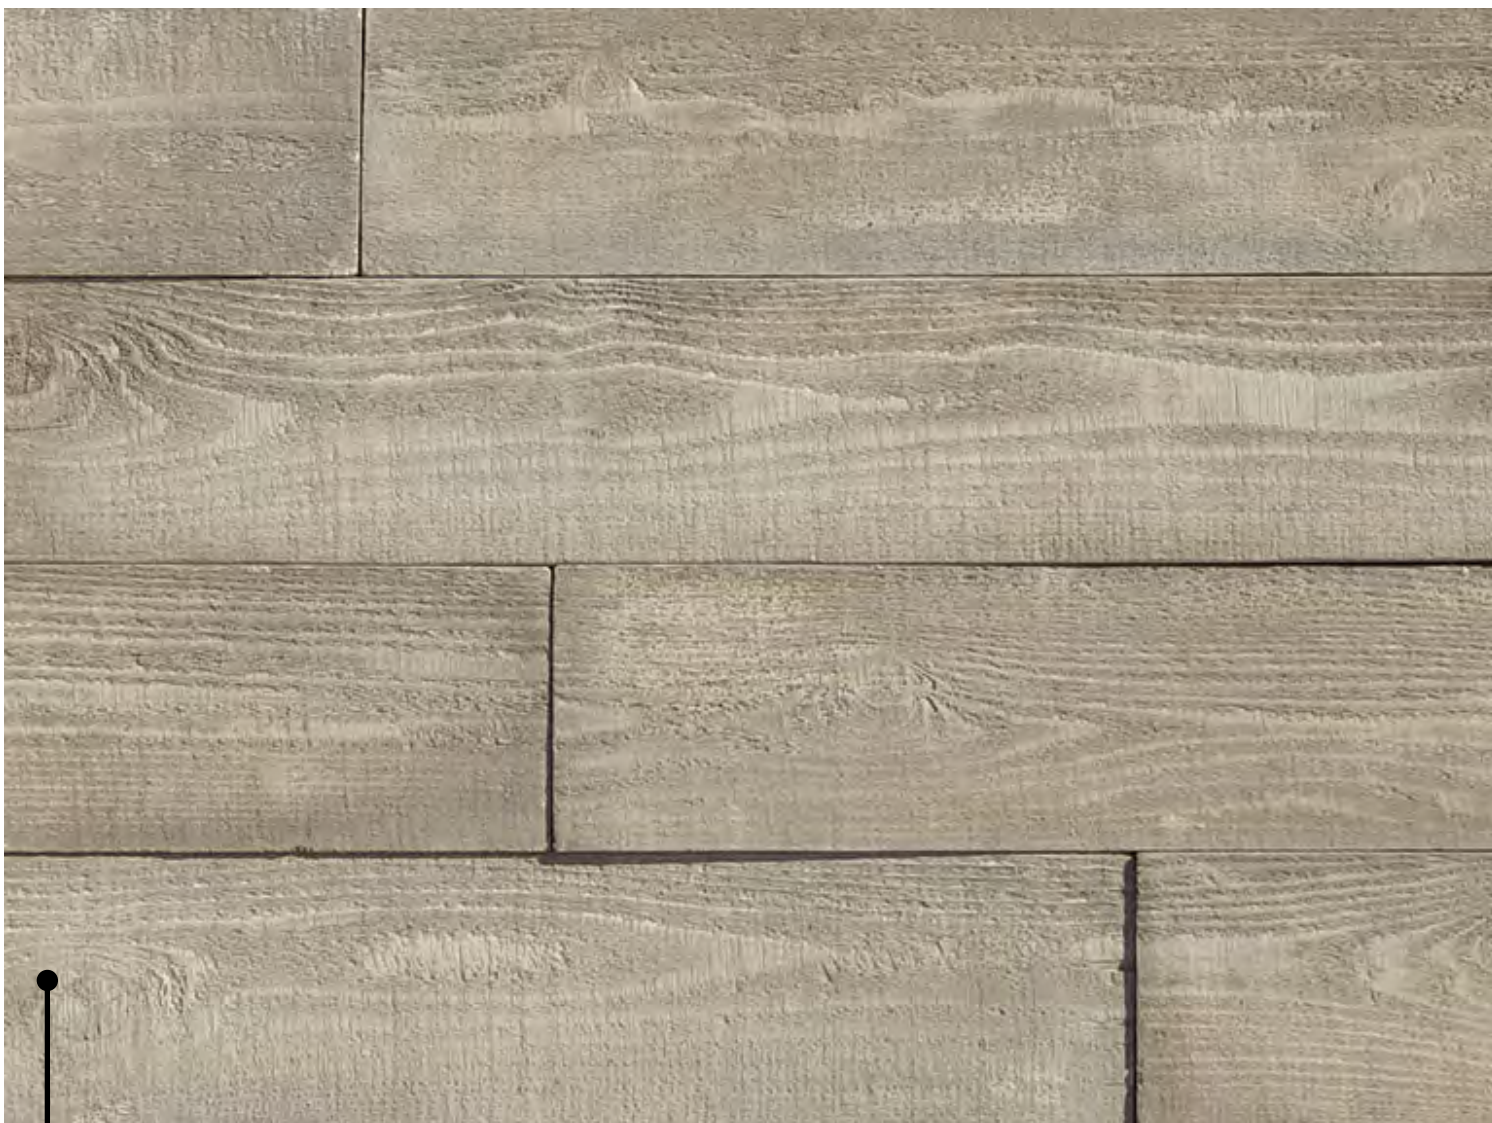

Architectural masonry panel



Stone veneer



Glass reinforced concrete (GFRC) panels



Brick

7
6
5
4
3
2
1

REV.	PRELIM. SITE PLAN	2/15/2018
PRELIMINARY SITE PLAN	10/20/2017	DATE ISSUED
DRAWN BY		
CHECKED BY		

HOBBS + BLACK
ARCHITECTS
100 N. State St., 4th Fl.
Chicago, IL 60610
P: 773.463.4189
www.hobbs-black.com

ORLAND SQUARE
SOUTHEAST PAD
REDEVELOPMENT
200 ORLAND SQUARE DR., ORLAND PARK, IL 60462-3211

PROJECT
CONSULTANT

NOT FOR CONSTRUCTION
MATERIAL PALETTE
SHEET TITLE
17-437
PROJECT NUMBER
AD-2
SHEET NUMBER