




1 WEST ELEVATION
SCALE: 1/16" = 1'-0"

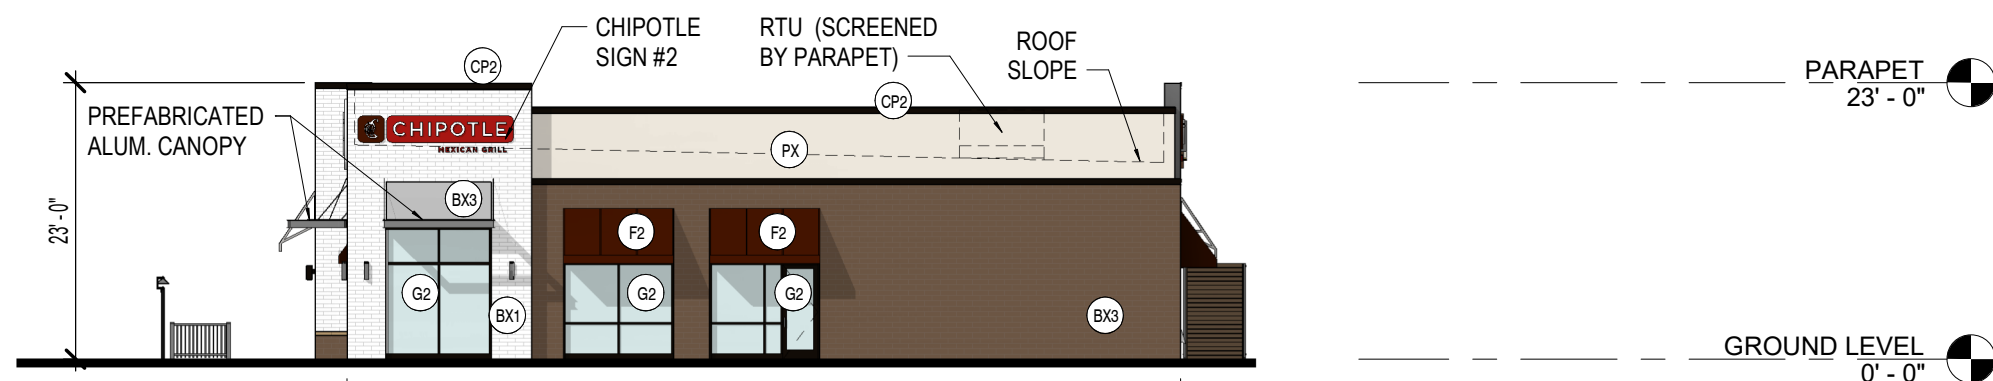

2 SOUTH ELEVATION
SCALE: 1/16" = 1'-0"

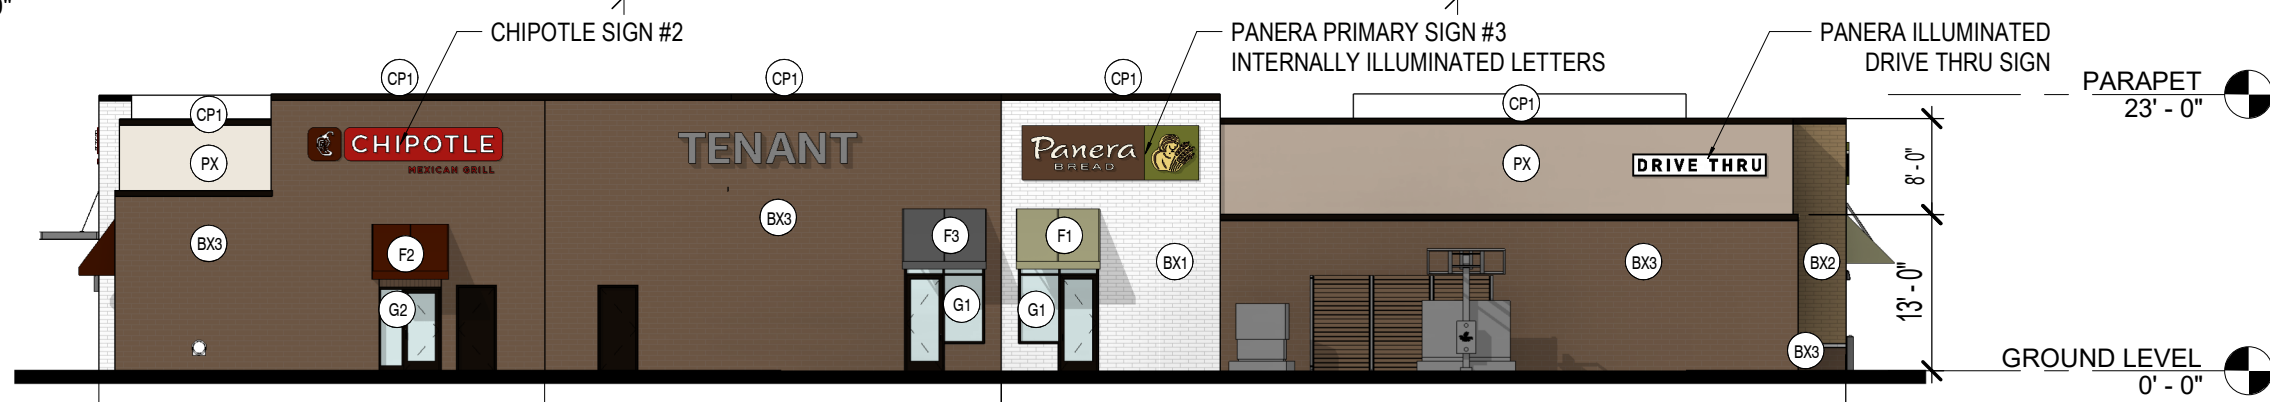


3 EAST ELEVATION
SCALE: 1/16" = 1'-0"

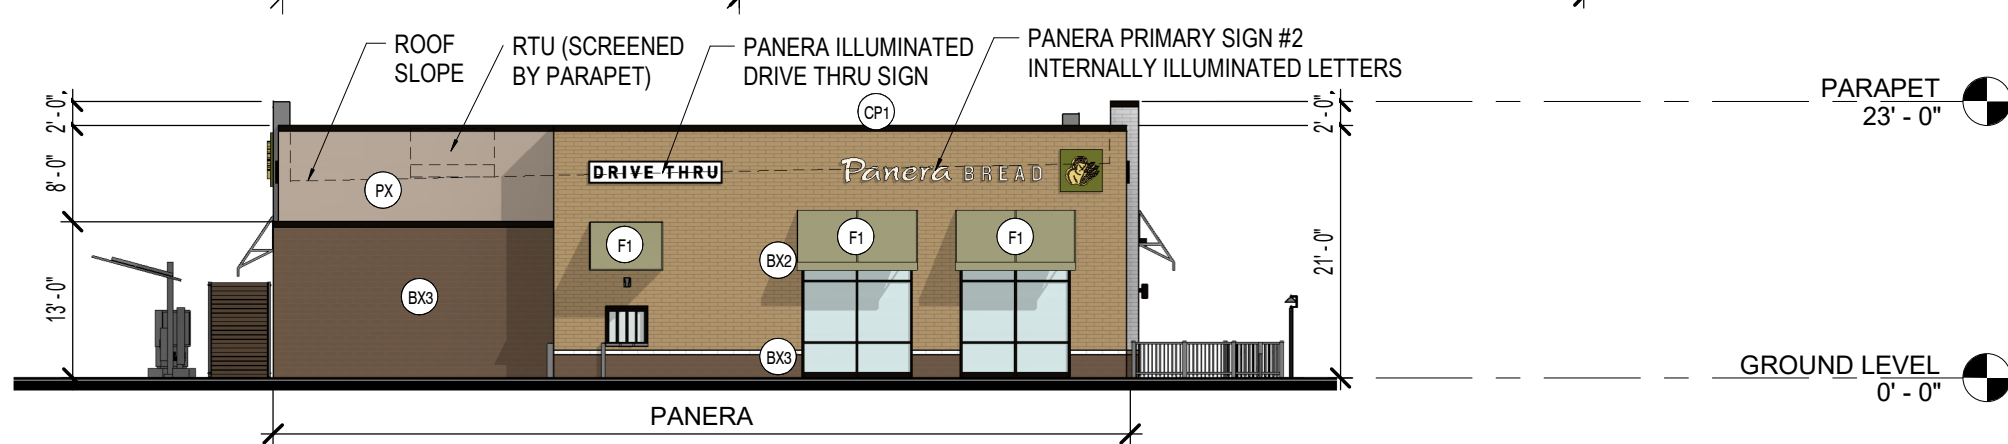


4 NORTH ELEVATION
SCALE: 1/16" = 1'-0"

EXTERIOR MATERIALS:


- (BX1)** HARVARD BRIK
COLOR: MONUMENTAL WHITE SMOOTH
- (BX2)** HARVARD BRIK
COLOR: PROVIDENCE
- (BX3)** HARVARD BRIK
COLOR: MESABA CALM
- (PX)** EIFS, FINE SAND FINISH.
COLOR: DRYVIT CHINA WHITE
- (G1)** ALUM. STOREFRONT, COLOR:
DARK BRONZE ANODIZED
- (G2)** ALUM. STOREFRONT, COLOR:
CHARCOAL GRAY
- (F1)** FABRIC AWNING,
COLOR: 'UNITY LEAF' FABRIC
- (F2)** FABRIC AWNING,
COLOR: TBD
- (F3)** FABRIC AWNING,
COLOR: TBD
- (CP1)** COPING: PRE-FINISHED,
COLOR: DARK BRONZE

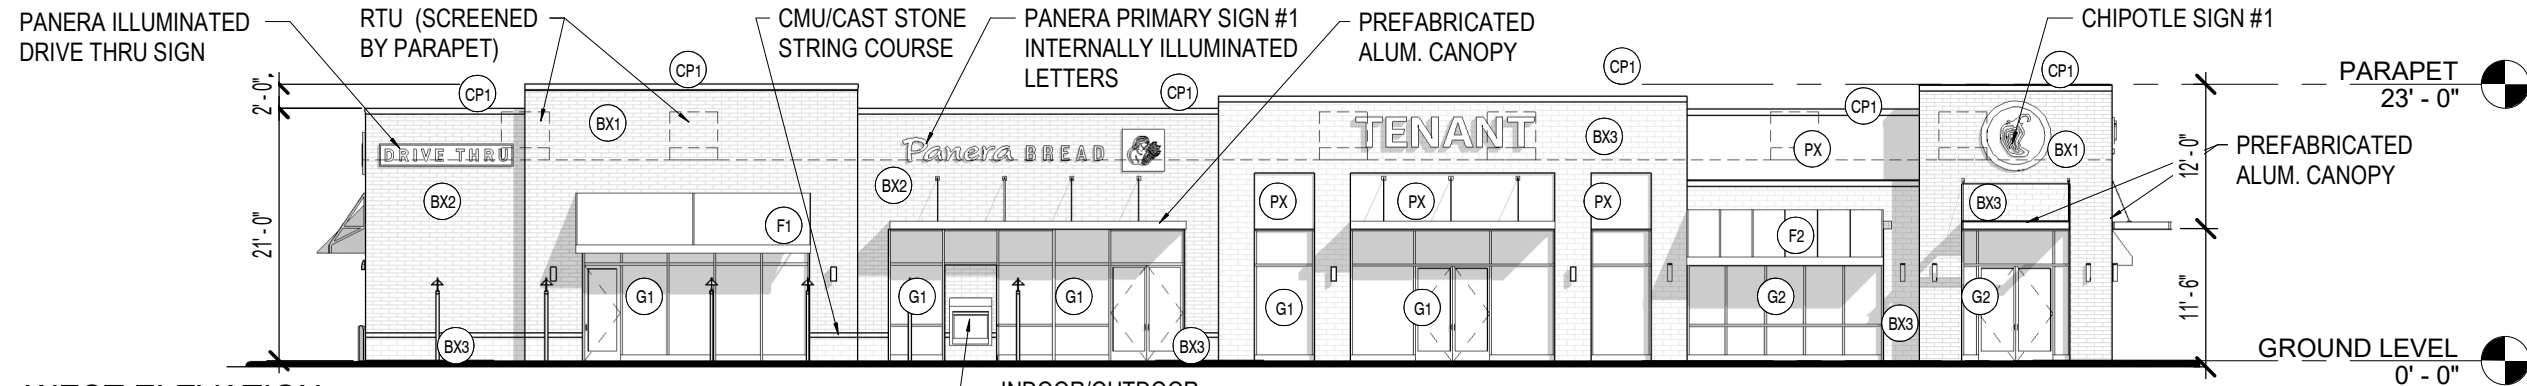


1 WEST ELEVATION
SCALE: 1/16" = 1'-0"

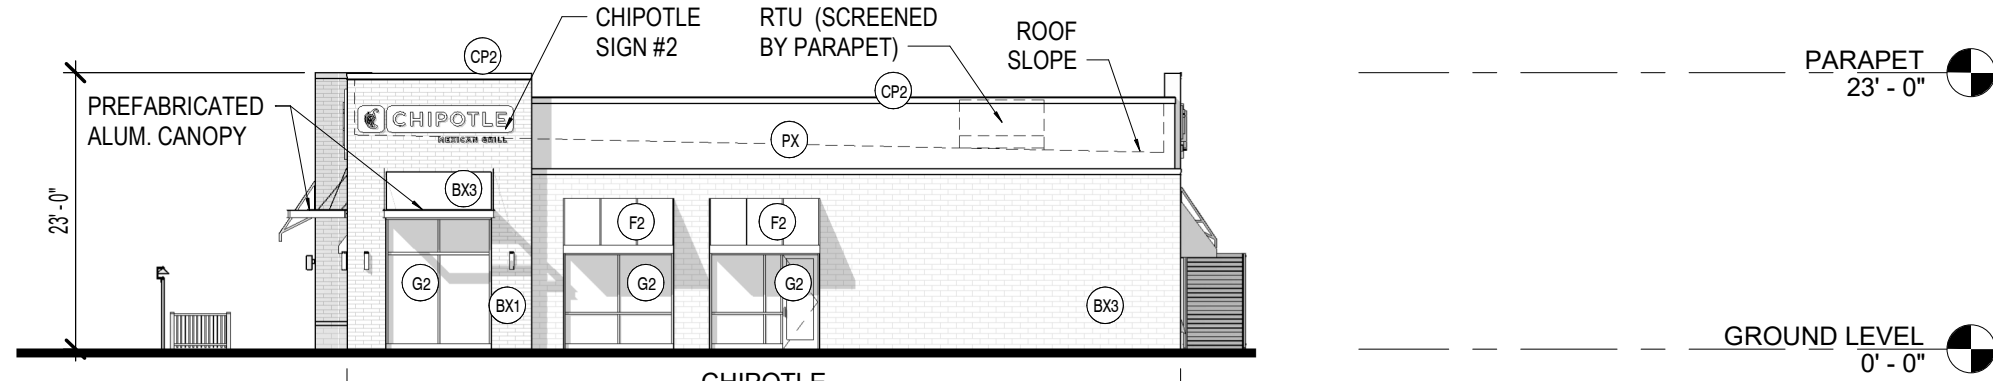

2 SOUTH ELEVATION
SCALE: 1/16" = 1'-0"

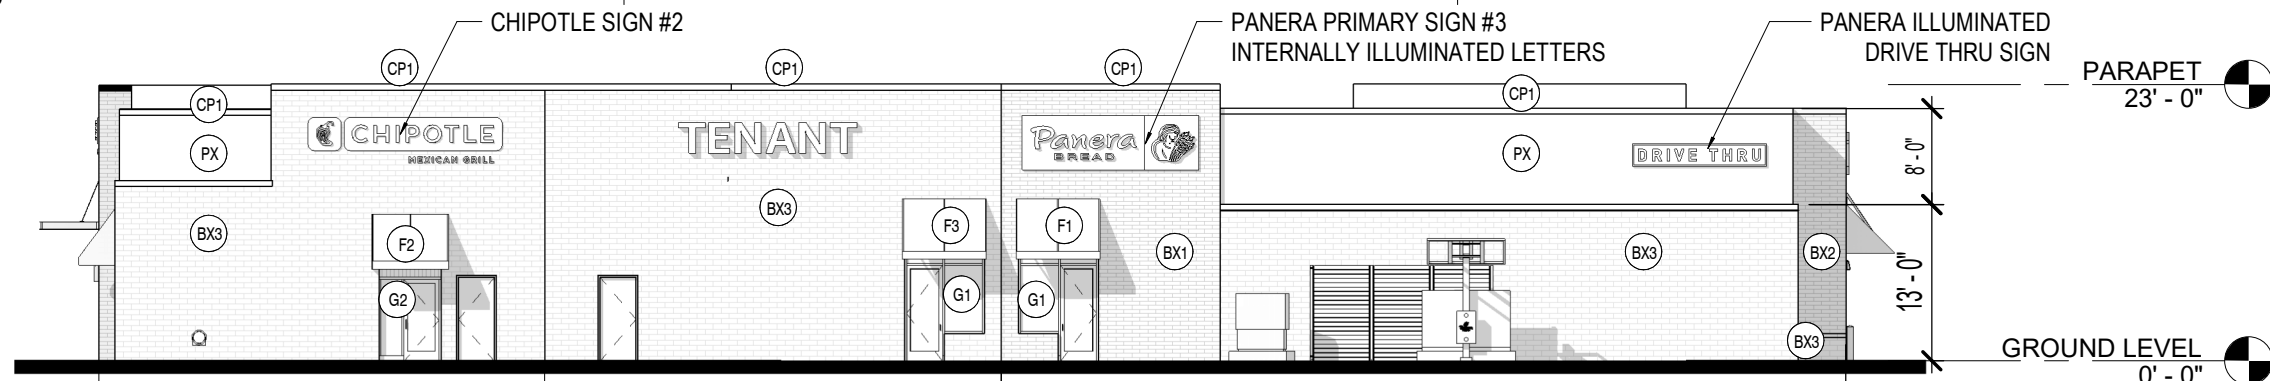


3 EAST ELEVATION
SCALE: 1/16" = 1'-0"

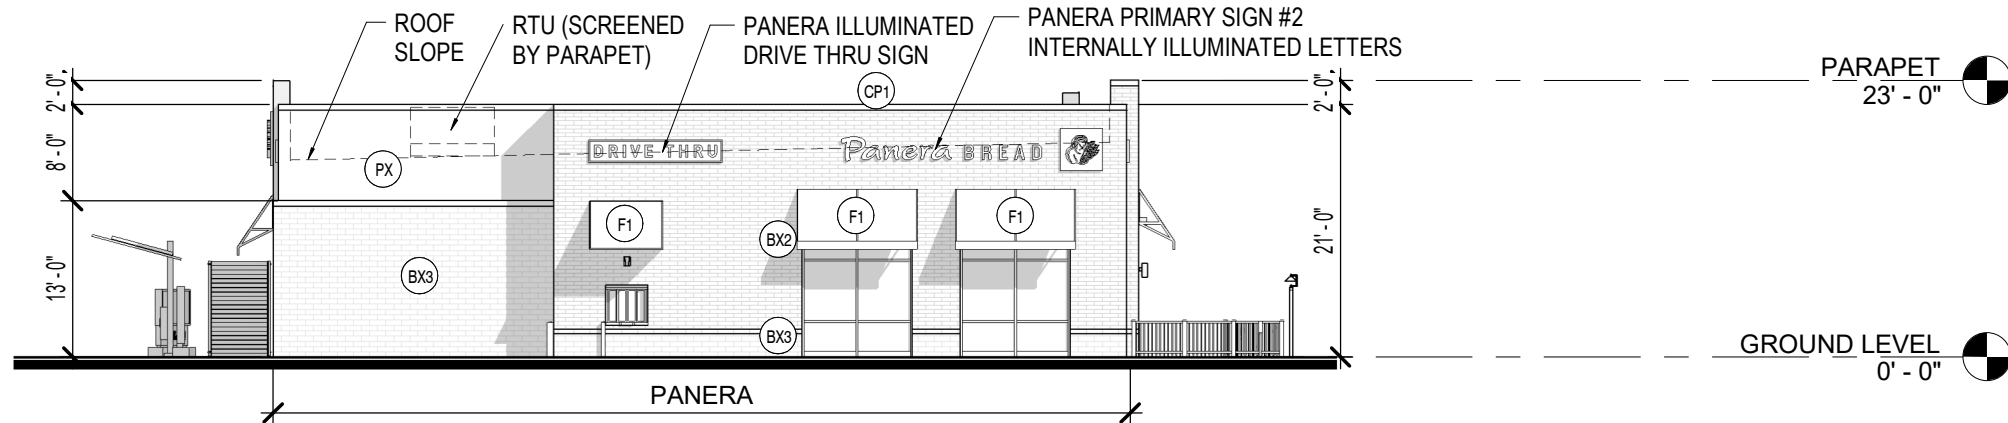

4 NORTH ELEVATION
SCALE: 1/16" = 1'-0"

EXTERIOR MATERIALS:


- BX1** HARVARD BRIK
COLOR: MONUMENTAL WHITE SMOOTH
- BX2** HARVARD BRIK
COLOR: PROVIDENCE
- BX3** HARVARD BRIK
COLOR: MESABA CALM
- PX** EIFS, FINE SAND FINISH.
COLOR: DRYVIT CHINA WHITE
- G1** ALUM. STOREFRONT, COLOR:
DARK BRONZE ANODIZED
- G2** ALUM. STOREFRONT, COLOR:
CHARCOAL GRAY
- F1** FABRIC AWNING,
COLOR: 'UNITY LEAF' FABRIC
- F2** FABRIC AWNING,
COLOR: TBD
- F3** FABRIC AWNING,
COLOR: TBD
- CP1** COPING: PRE-FINISHED,
COLOR: DARK BRONZE

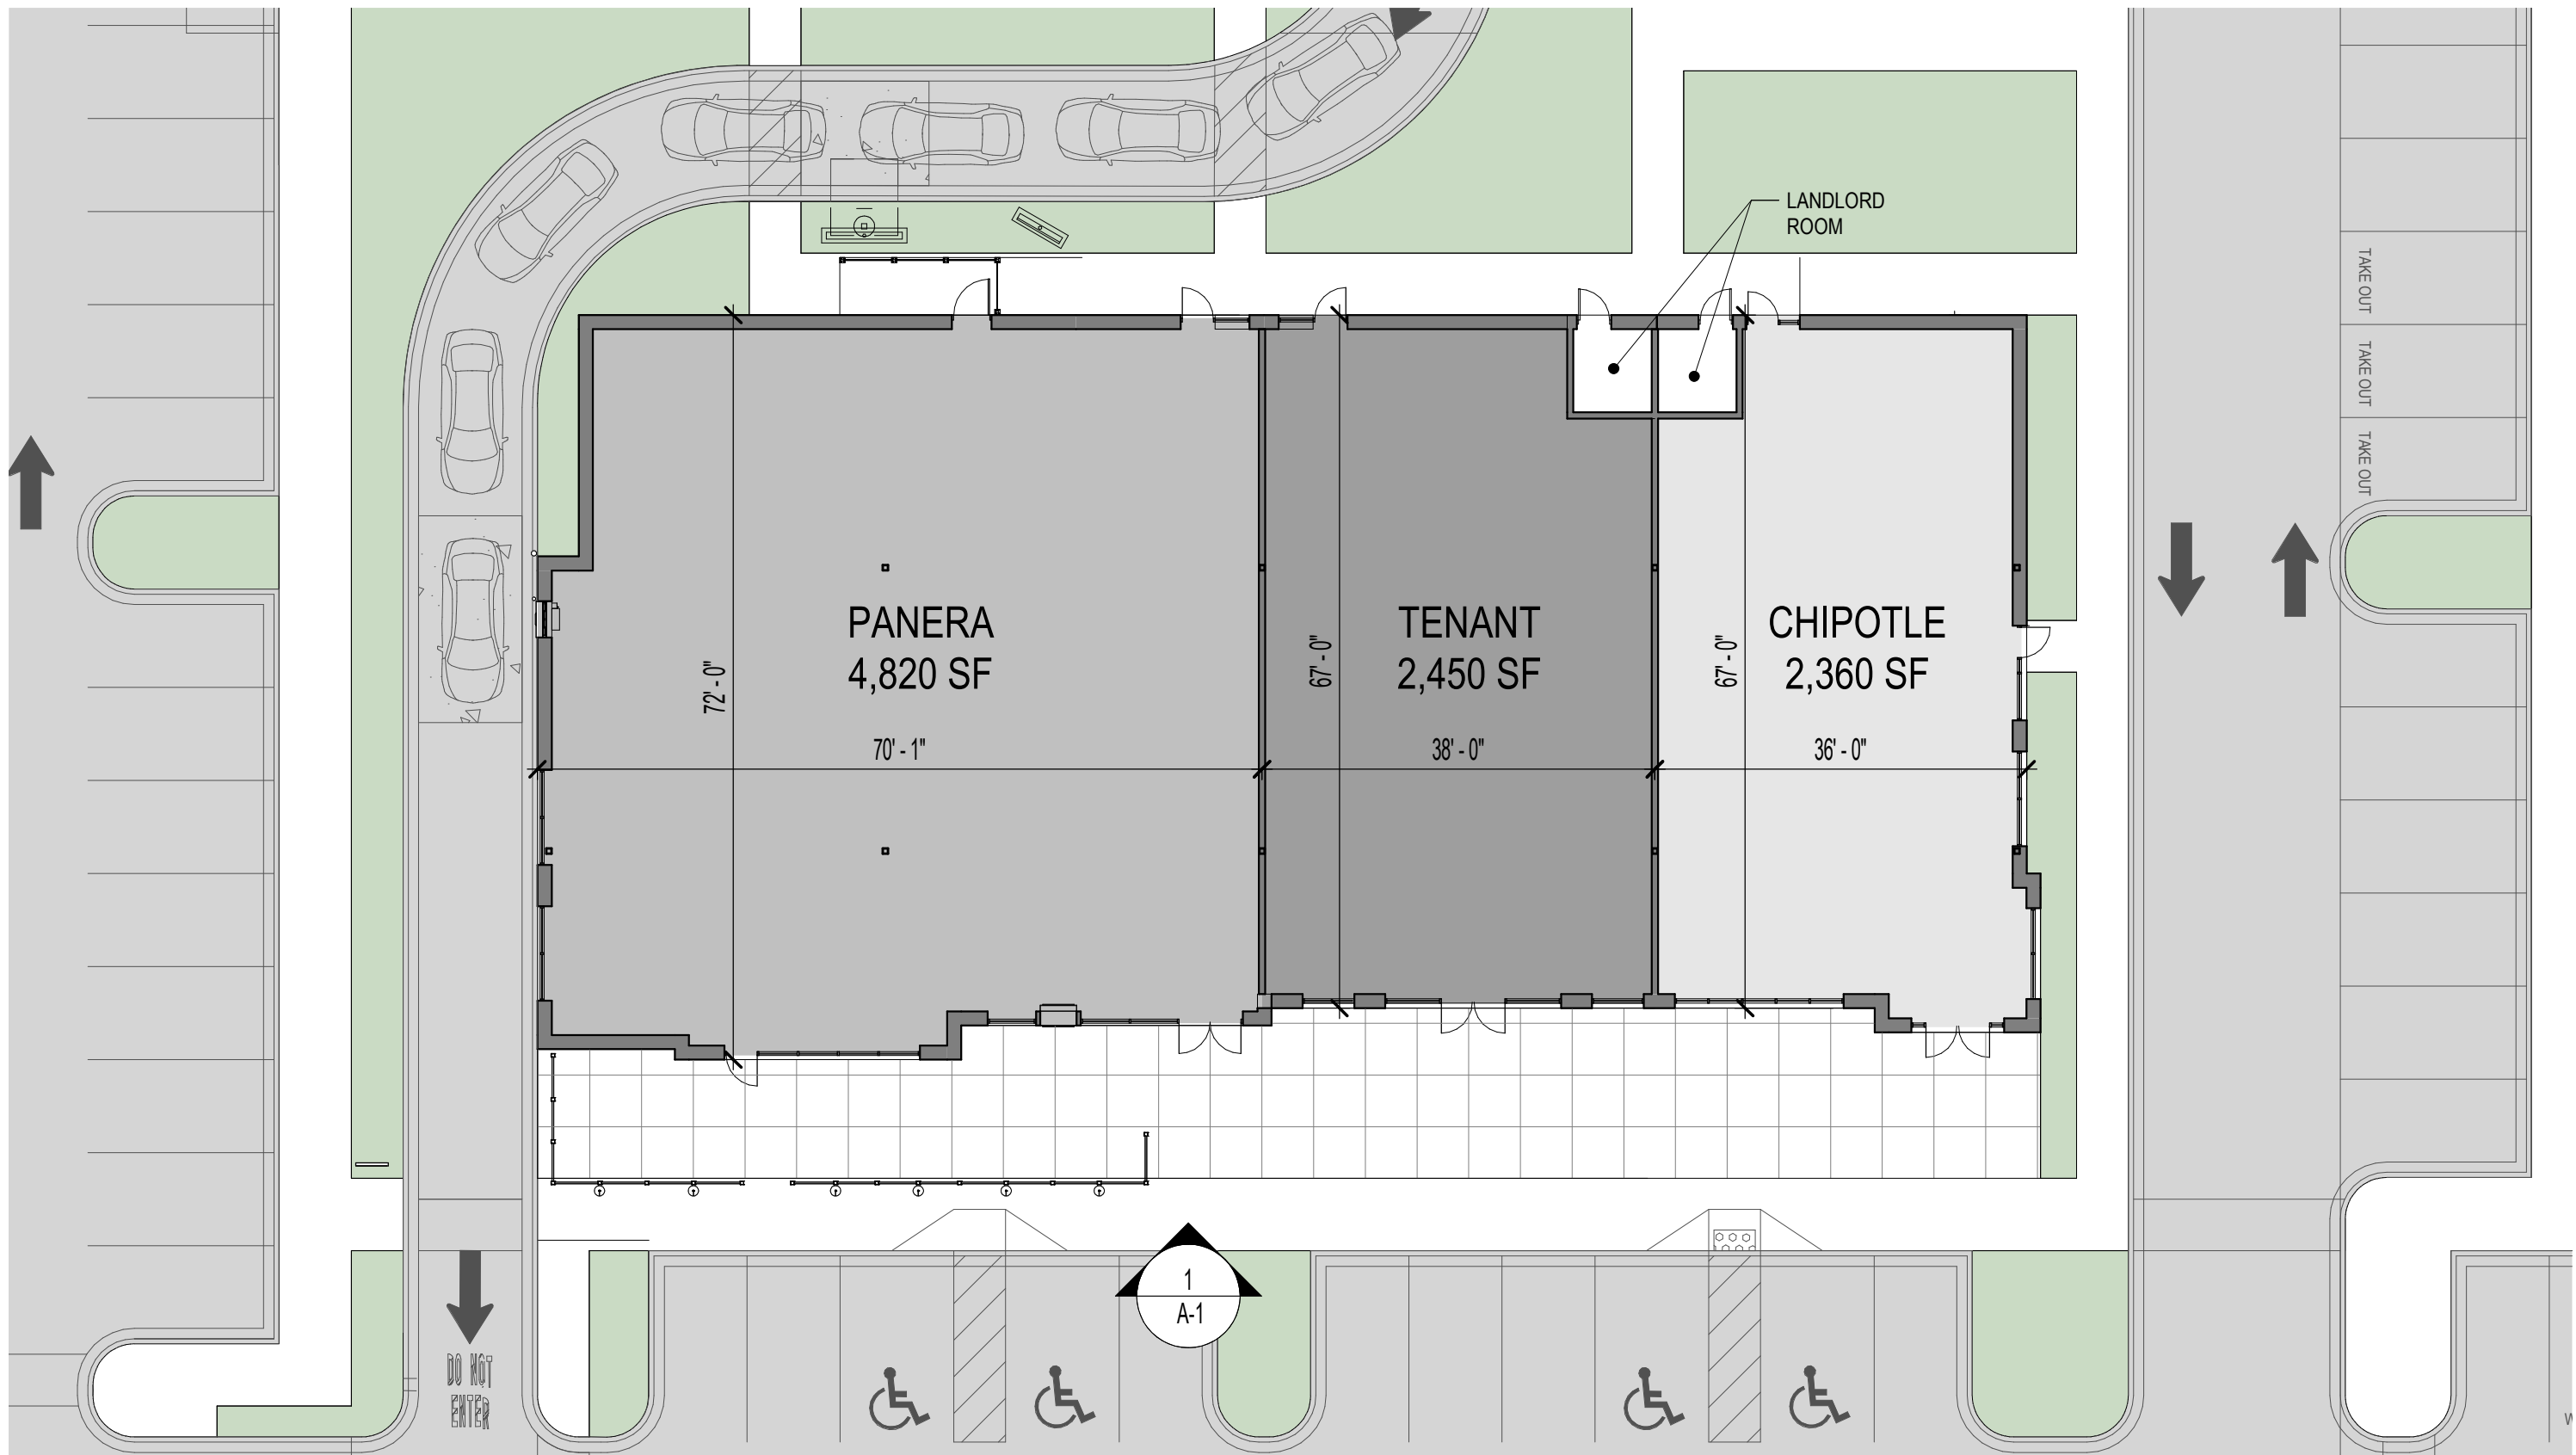

1 GROUND FLOOR PLAN
 SCALE: 1/16" = 1'-0"



OKW ARCHITECTS
 600 W. Jackson, Suite 250
 Chicago, IL 60661

 


PROJECT

SCALE: 1/16" = 1' 0"
 0' 4' 8' 16'




KEY DEVELOPMENT PARTNERS, LLC


LAGRANGE SQUARE
 45 ORLAND SQUARE DRIVE ORLAND PARK, IL
 02/14/2020 Project #: 19083

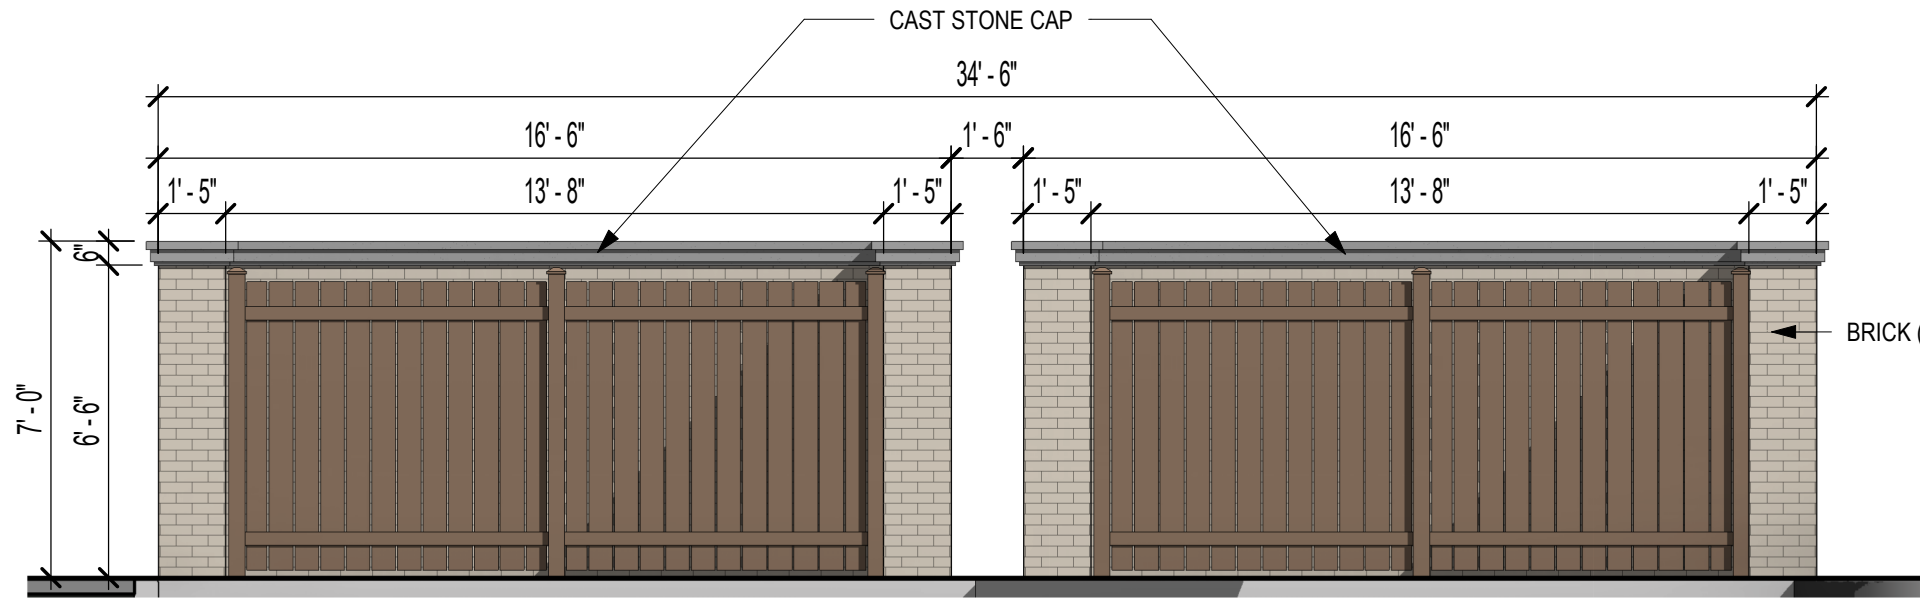


1 TRASH ENCLOSURE - EAST ELEVATION
SCALE: 1/4" = 1'-0"

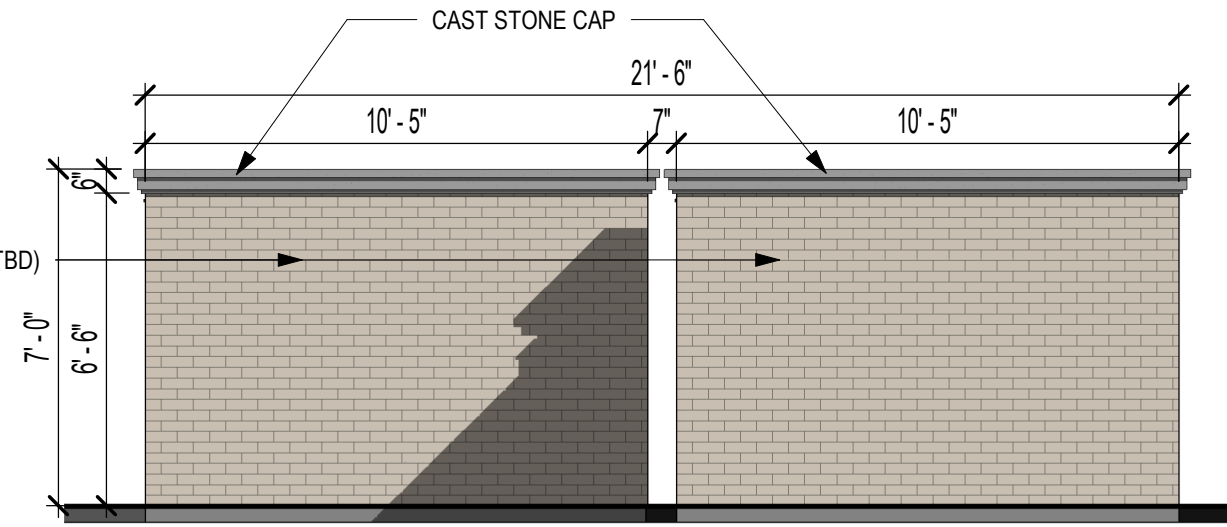

3 TRASH ENCLOSURE - NORTH ELEVATION
SCALE: 1/4" = 1'-0"

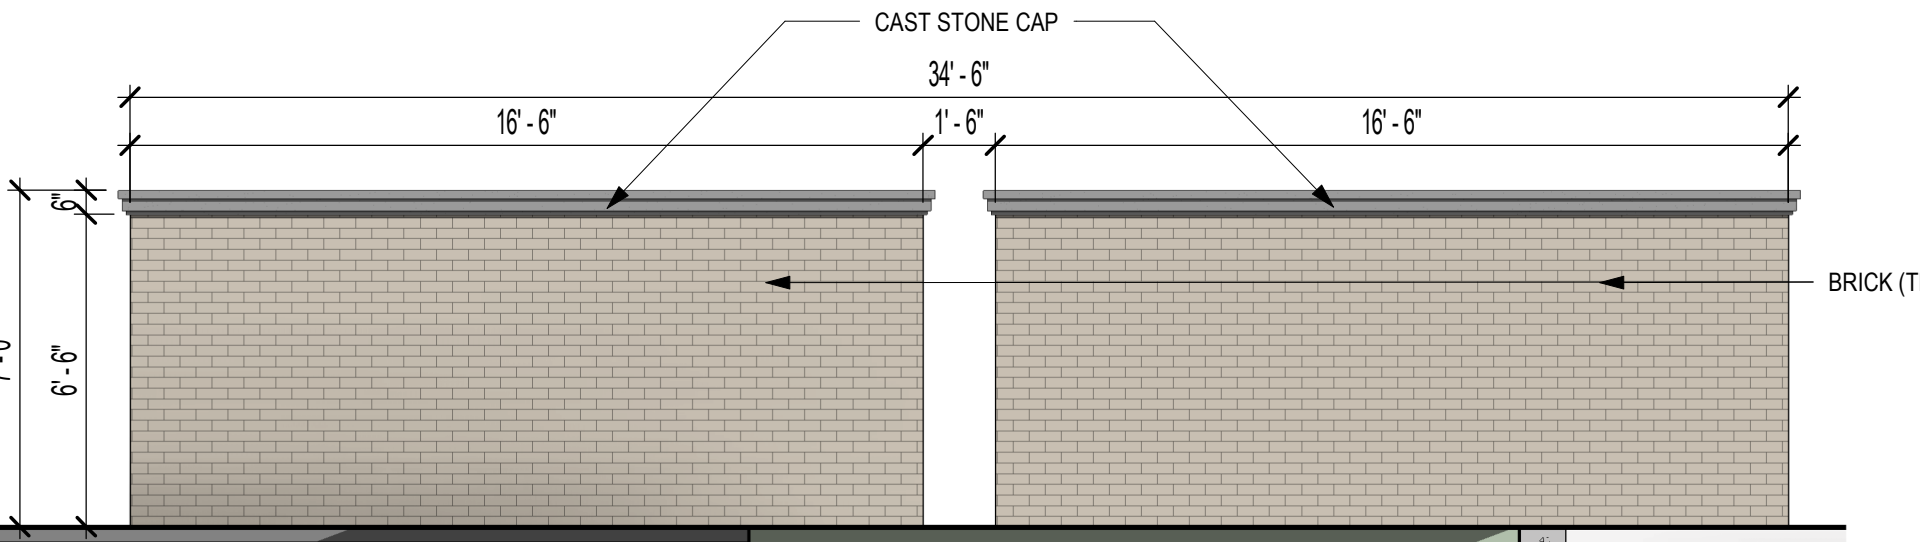


2 TRASH ENCLOSURE - WEST ELEVATION
SCALE: 1/4" = 1'-0"

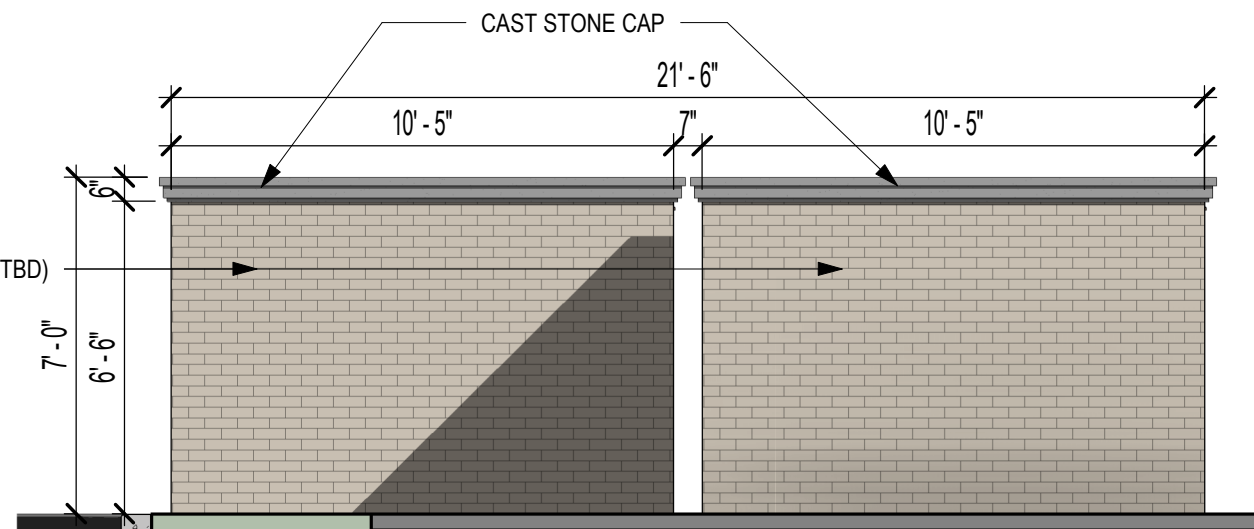

4 TRASH ENCLOSURE - SOUTH ELEVATION
SCALE: 1/4" = 1'-0"



OKW ARCHITECTS
600 W. Jackson, Suite 250
Chicago, IL 60661

 

KEY DEVELOPMENT
PARTNERS, LLC

LAGRANGE SQUARE
45 ORLAND SQUARE DRIVE ORLAND PARK, IL
12/06/2019 Project #: 19083