



Drawings: P:\2017\174370\Design\Site Plan Approval\20170319\0505H1.dwg
Date: Mar 16, 2017 11:11 AM
User: jh
Project: 17-437

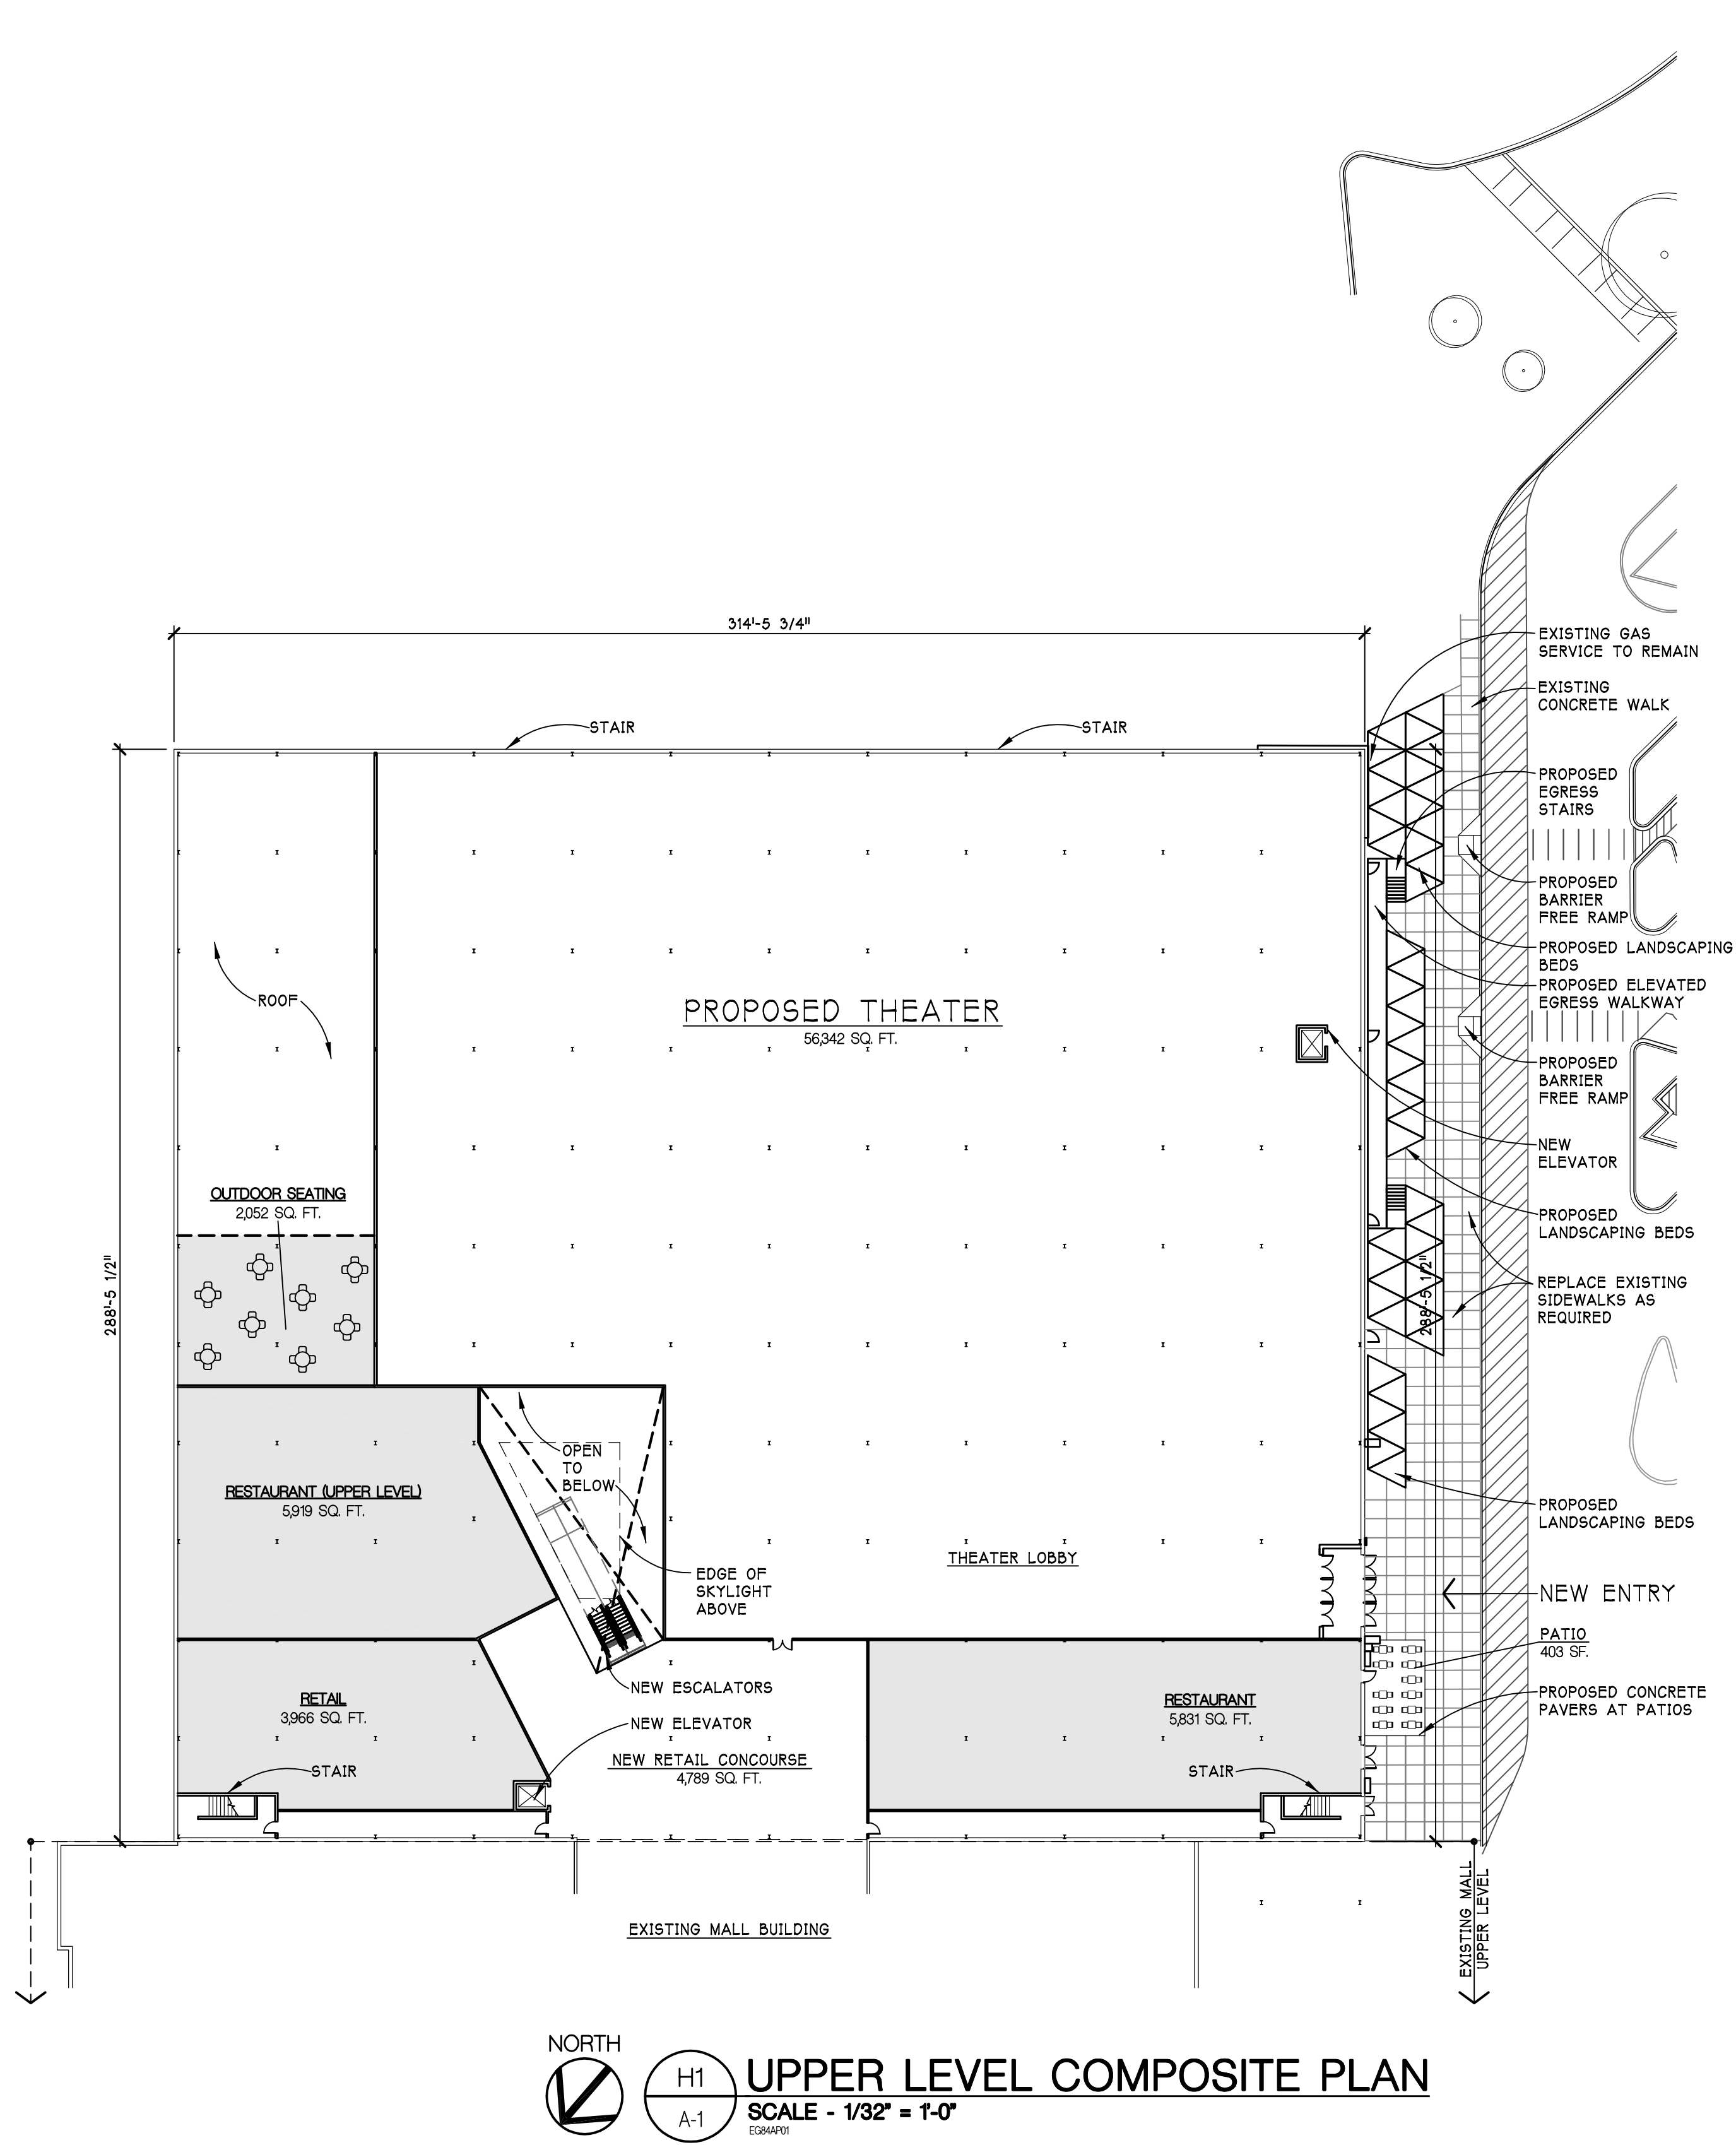

UPPER LEVEL COMPOSITE PLAN
SCALE - 1/32" = 1'-0"
C1
A-1

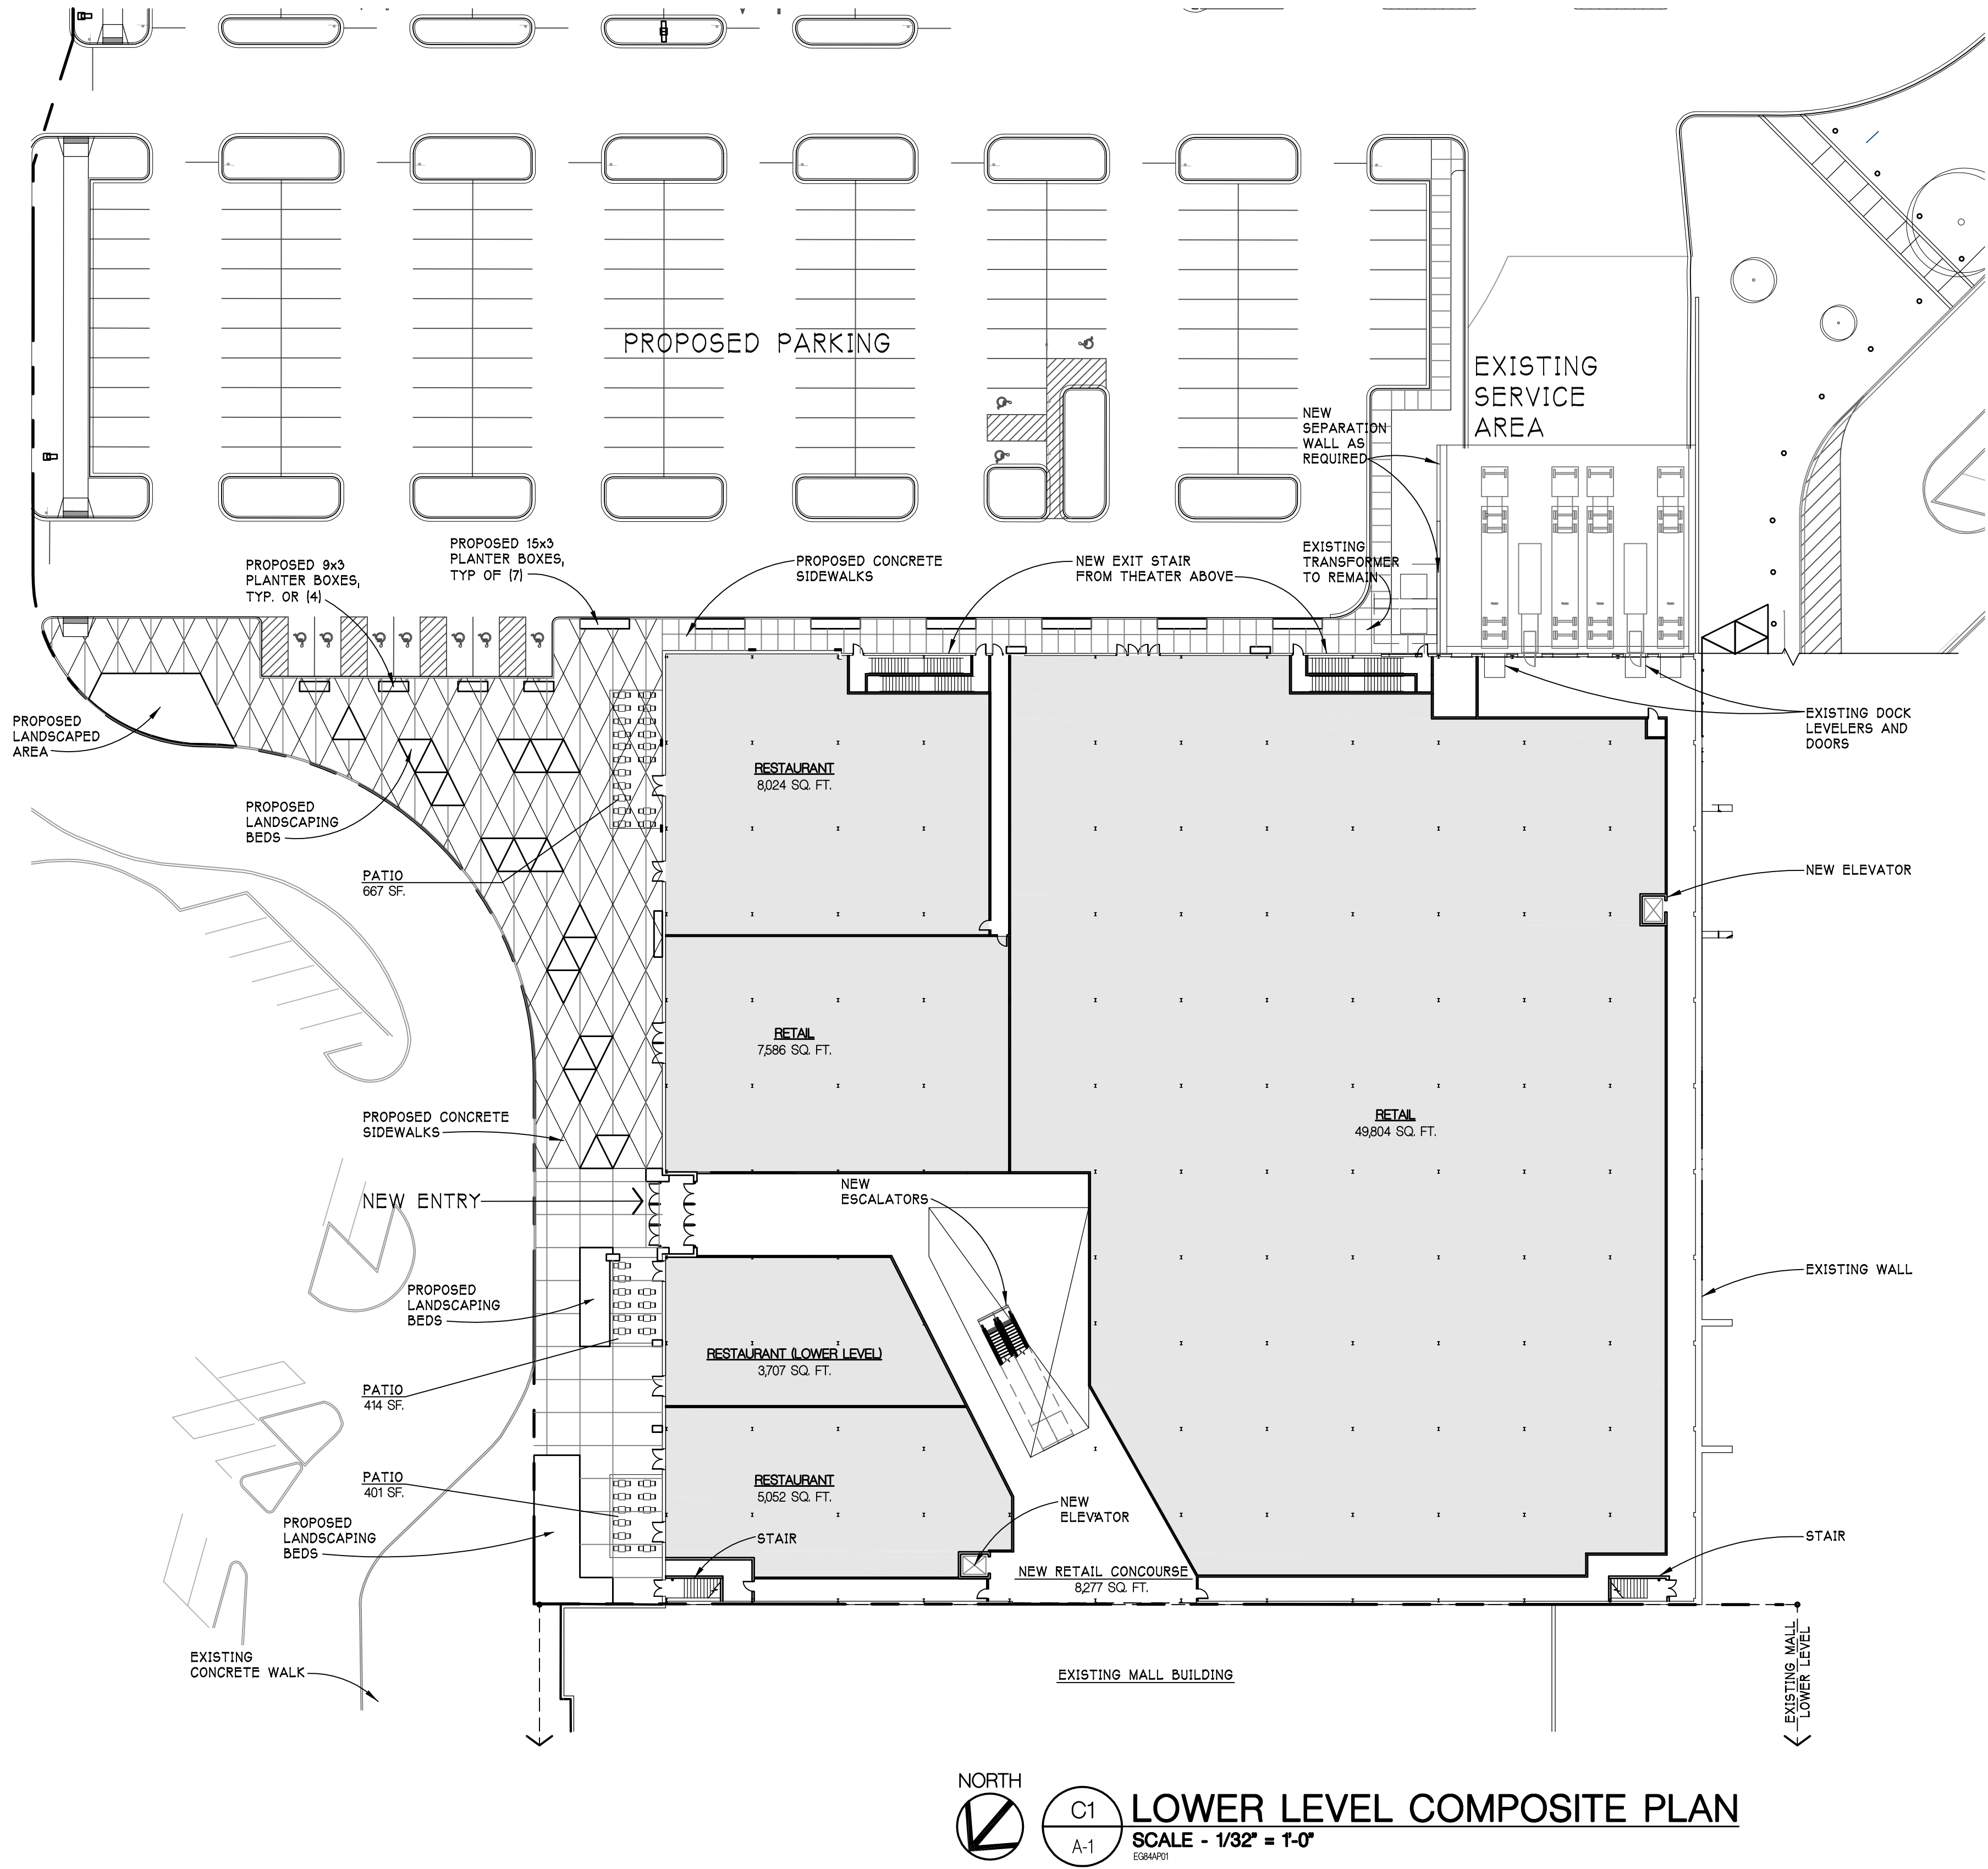

LOWER LEVEL COMPOSITE PLAN
SCALE - 1/32" = 1'-0"
C1
A-1

Sheet Size - 30x42
Copyright 2017 Hobbs + Black Architects, Inc.
ALL RIGHTS RESERVED
ISSUED FOR VILLAGE REV. 3/19/2019
ISSUED FOR VILLAGE REV. 1/10/2019
DATE ISSUED

DRAWN BY
CHECKED BY

HOBBS + BLACK
ARCHITECTS
100 N. 8th St.
Apt. 100
P.O. Box 4188
www.hobbs-black.com

ORLAND SQUARE
SOUTHEAST PAD
REDEVELOPMENT
2 ORLAND SQUARE DR. ORLAND PARK, IL 60462-3211

PROJECT
CONSULTANT
WILLIAM SAMUEL HOBBS
001.009912
STATE OF ILLINOIS

NOT FOR CONSTRUCTION
PROPOSED FLOOR PLANS
SHEET TITLE
17-437
PROJECT NUMBER
A-1
SHEET NUMBER