


Southwest Elevation  
 Scale: 1/16" = 1'




Southeast Elevation  
 Scale: 1/16" = 1'

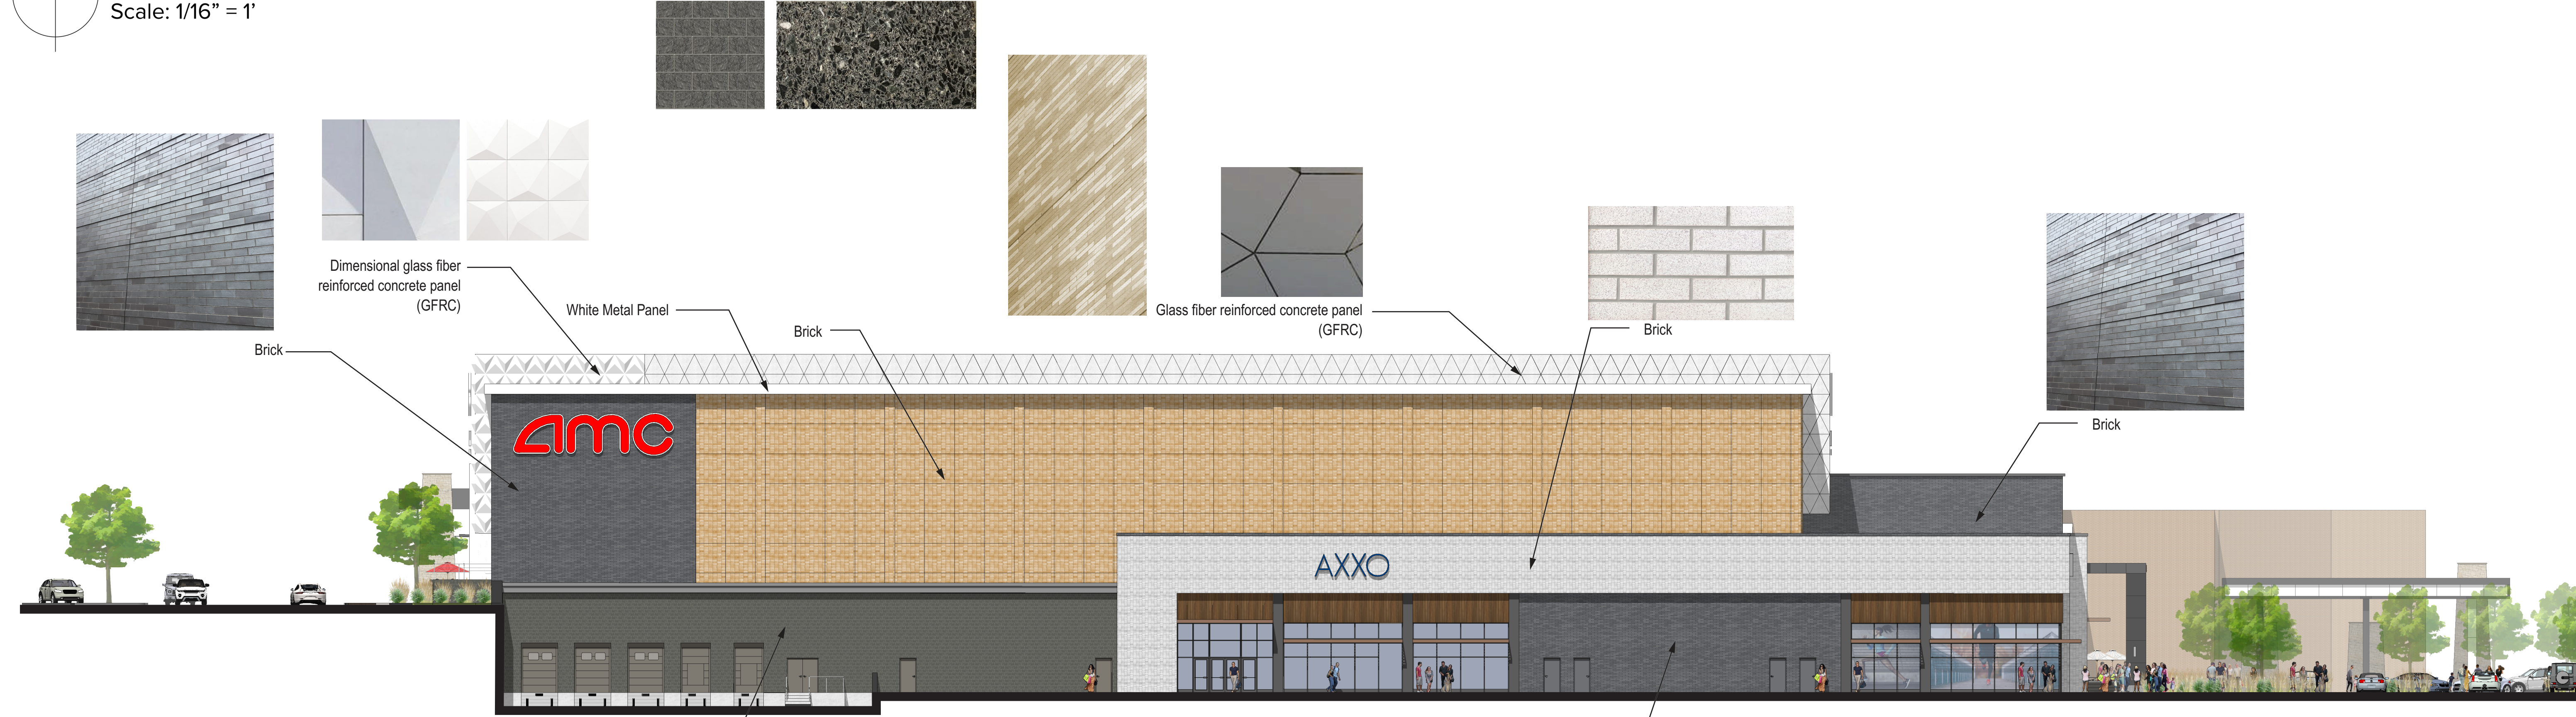


Northeast Elevation  
 Scale: 1/16" = 1'

Drawing: P:\30\17\437\Drawings\Exteriors\Architectural\020519\_17437\_01\_01.dwg  
 Date: 04/29/2019 1:04:48pm  
 Layout: A1 - Proposed by: [redacted]


Glass reinforced concrete (GFRC) panels

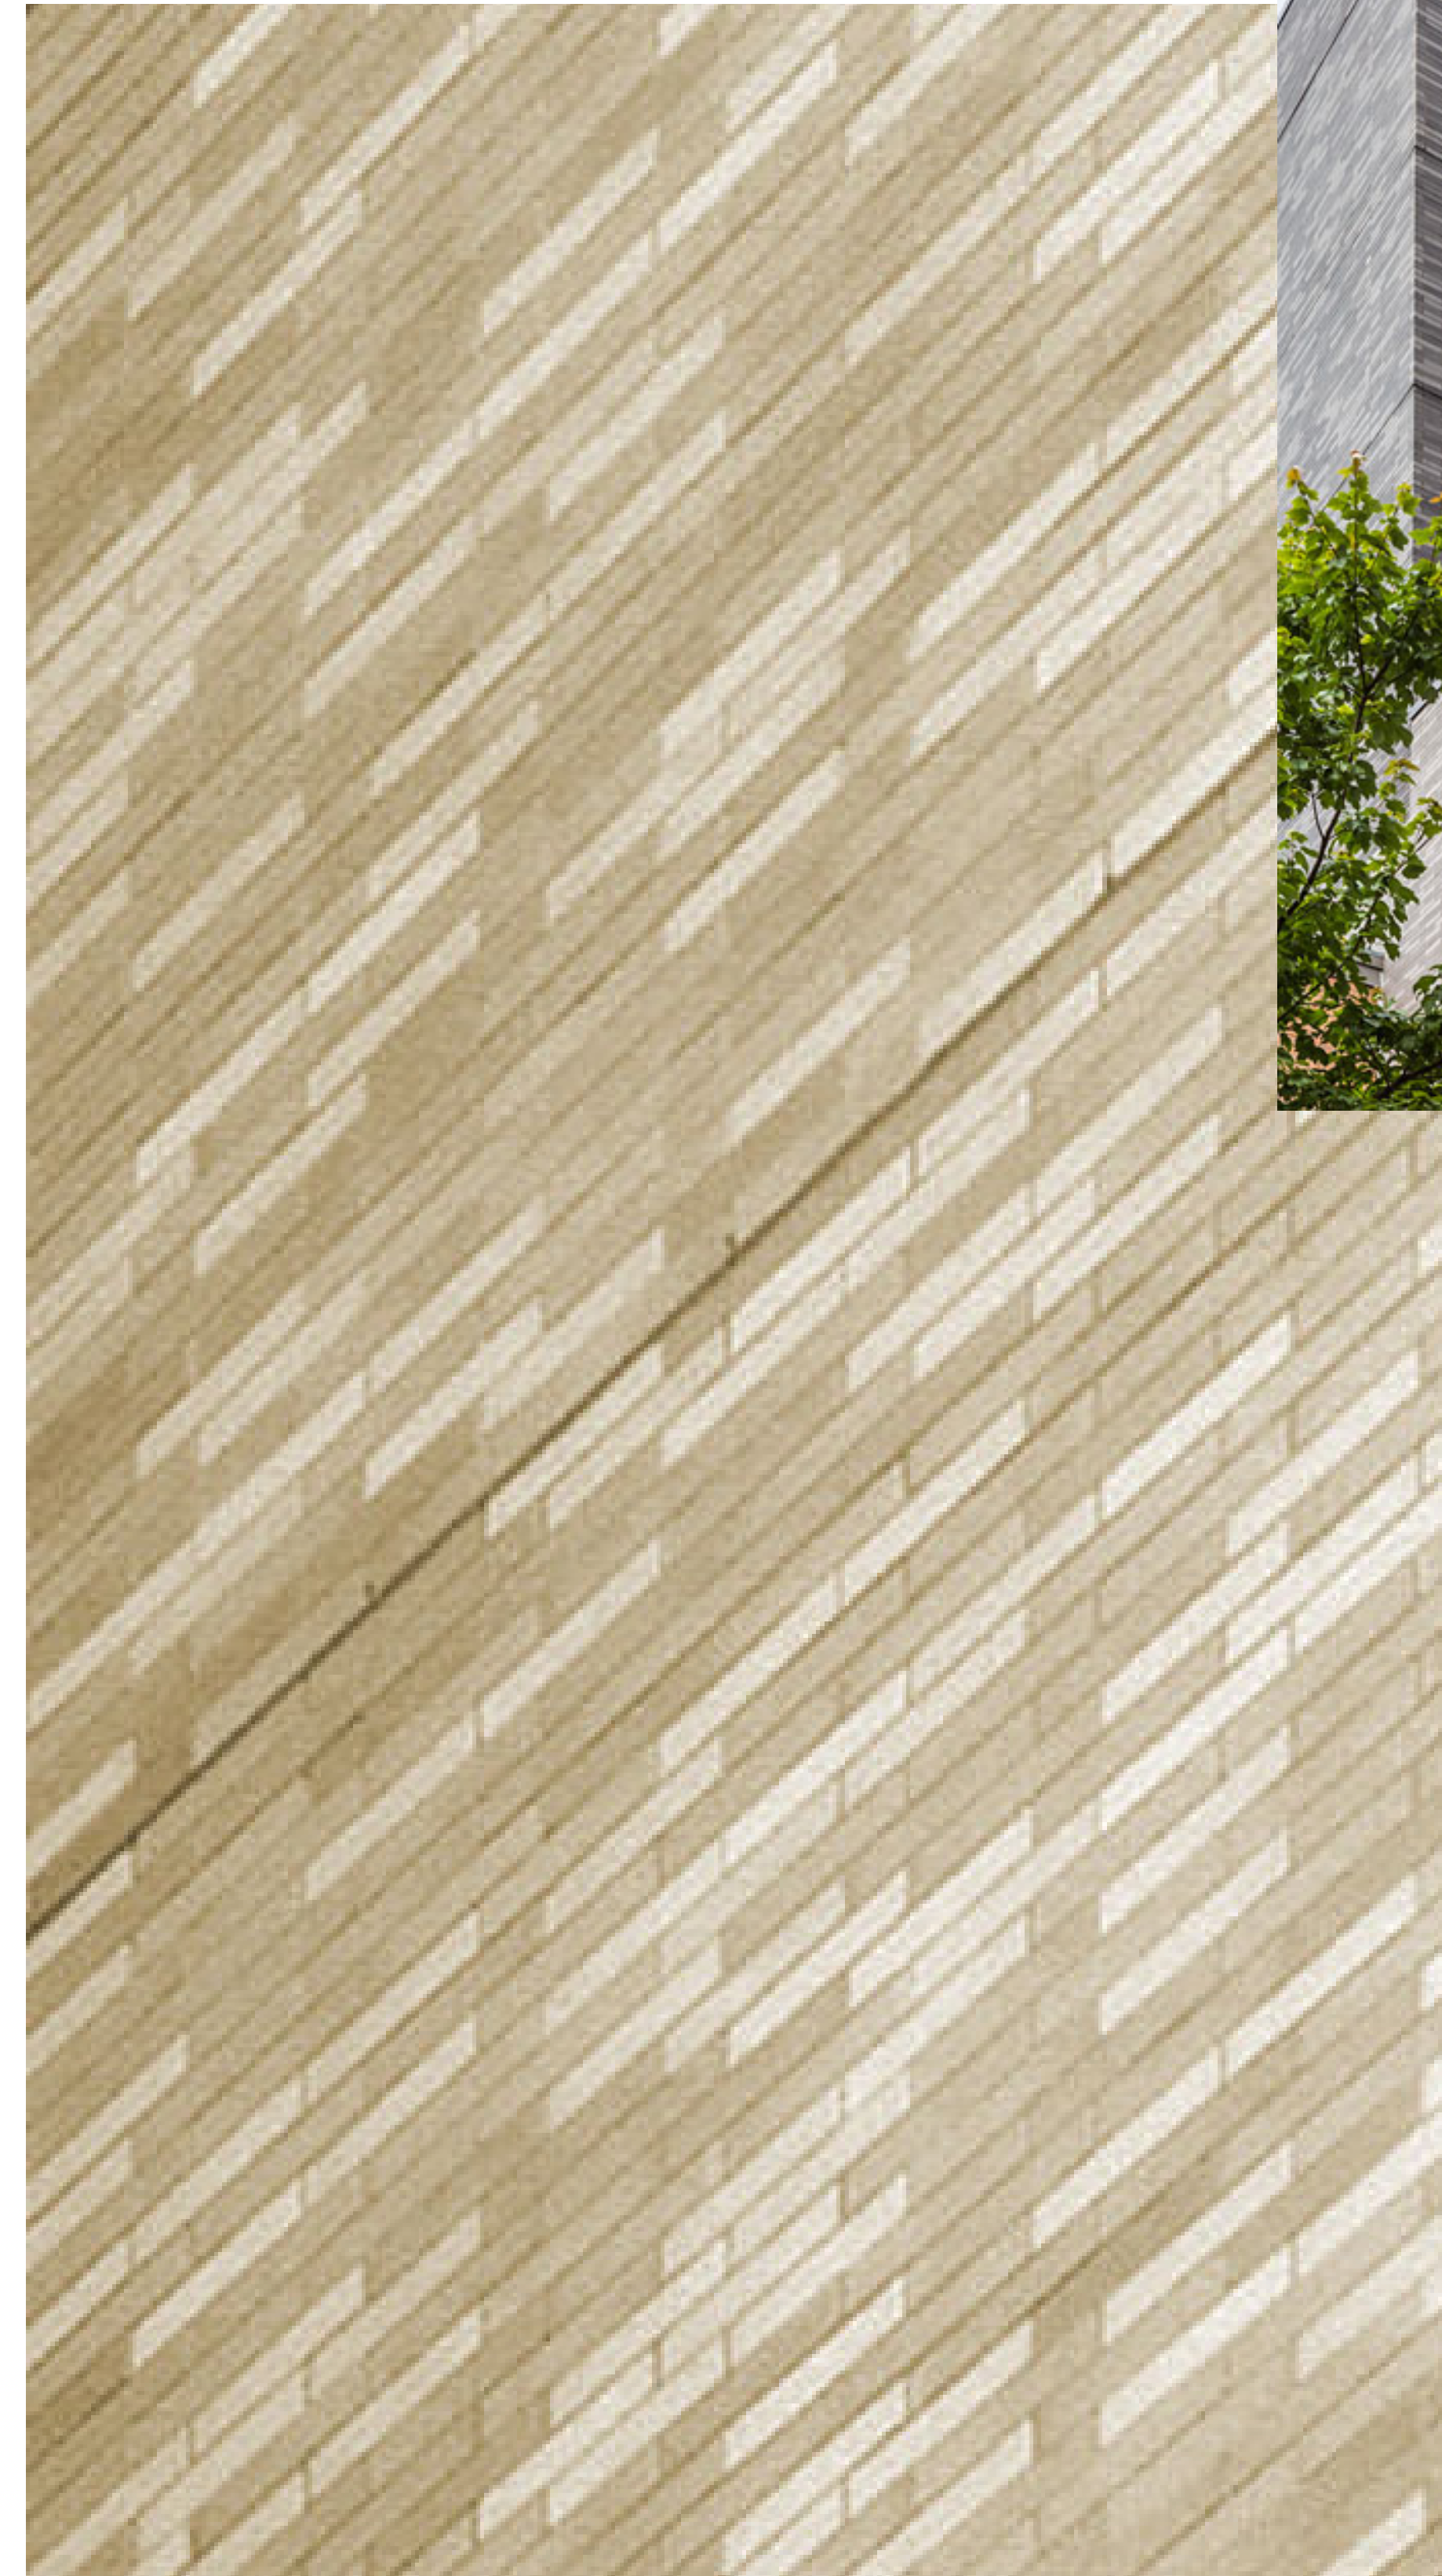

Brick

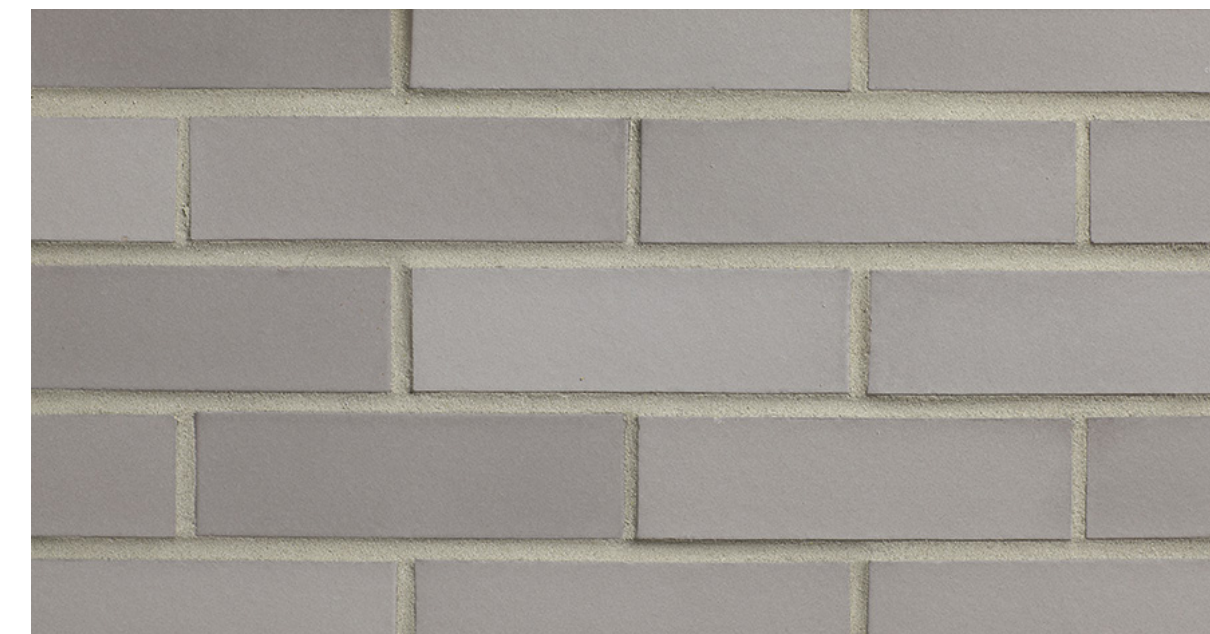

Brick

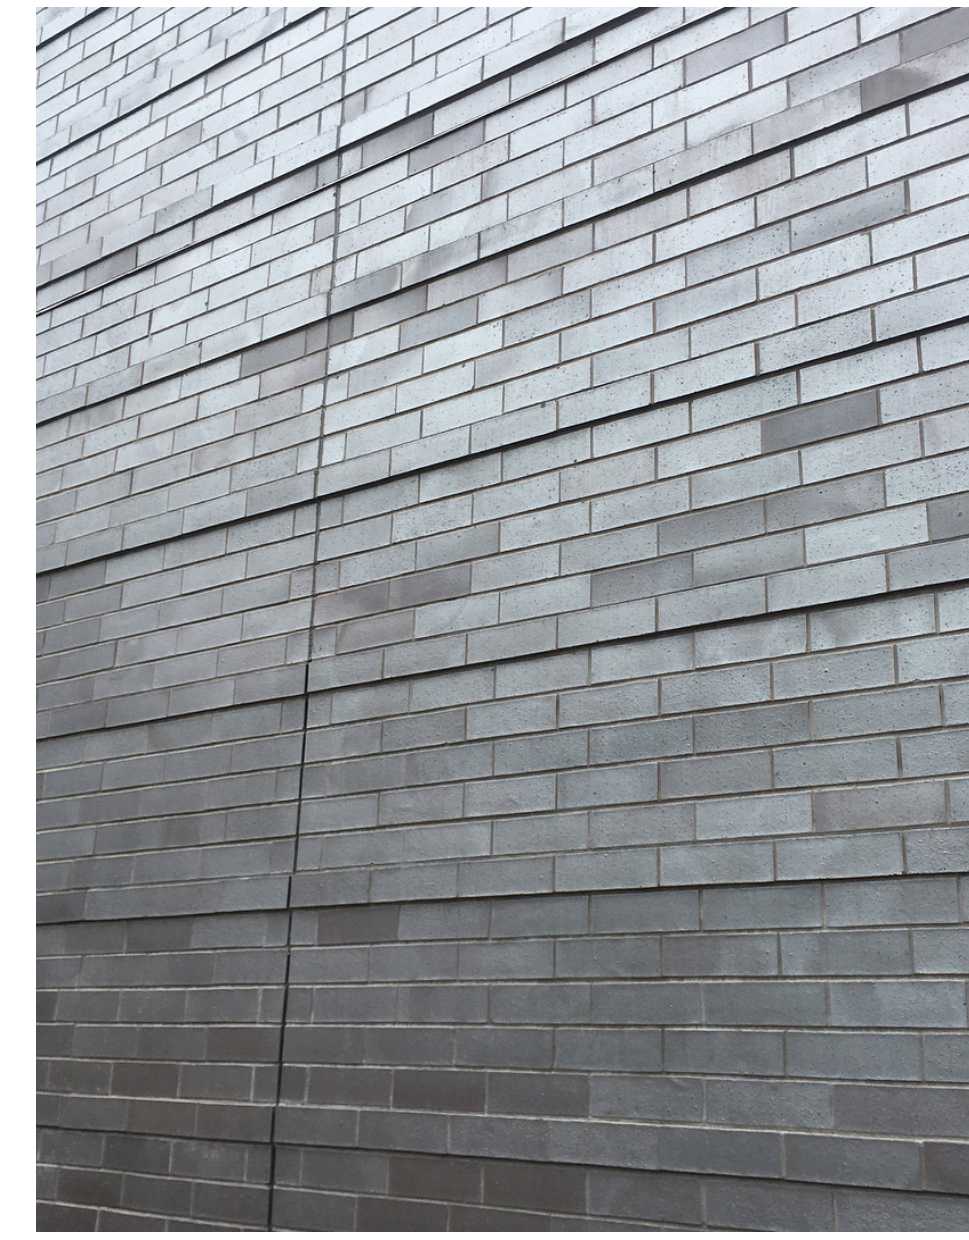

Brick



CMU Block

