





1 NORTH ELEVATION
SCALE: 3/32" = 1'-0"

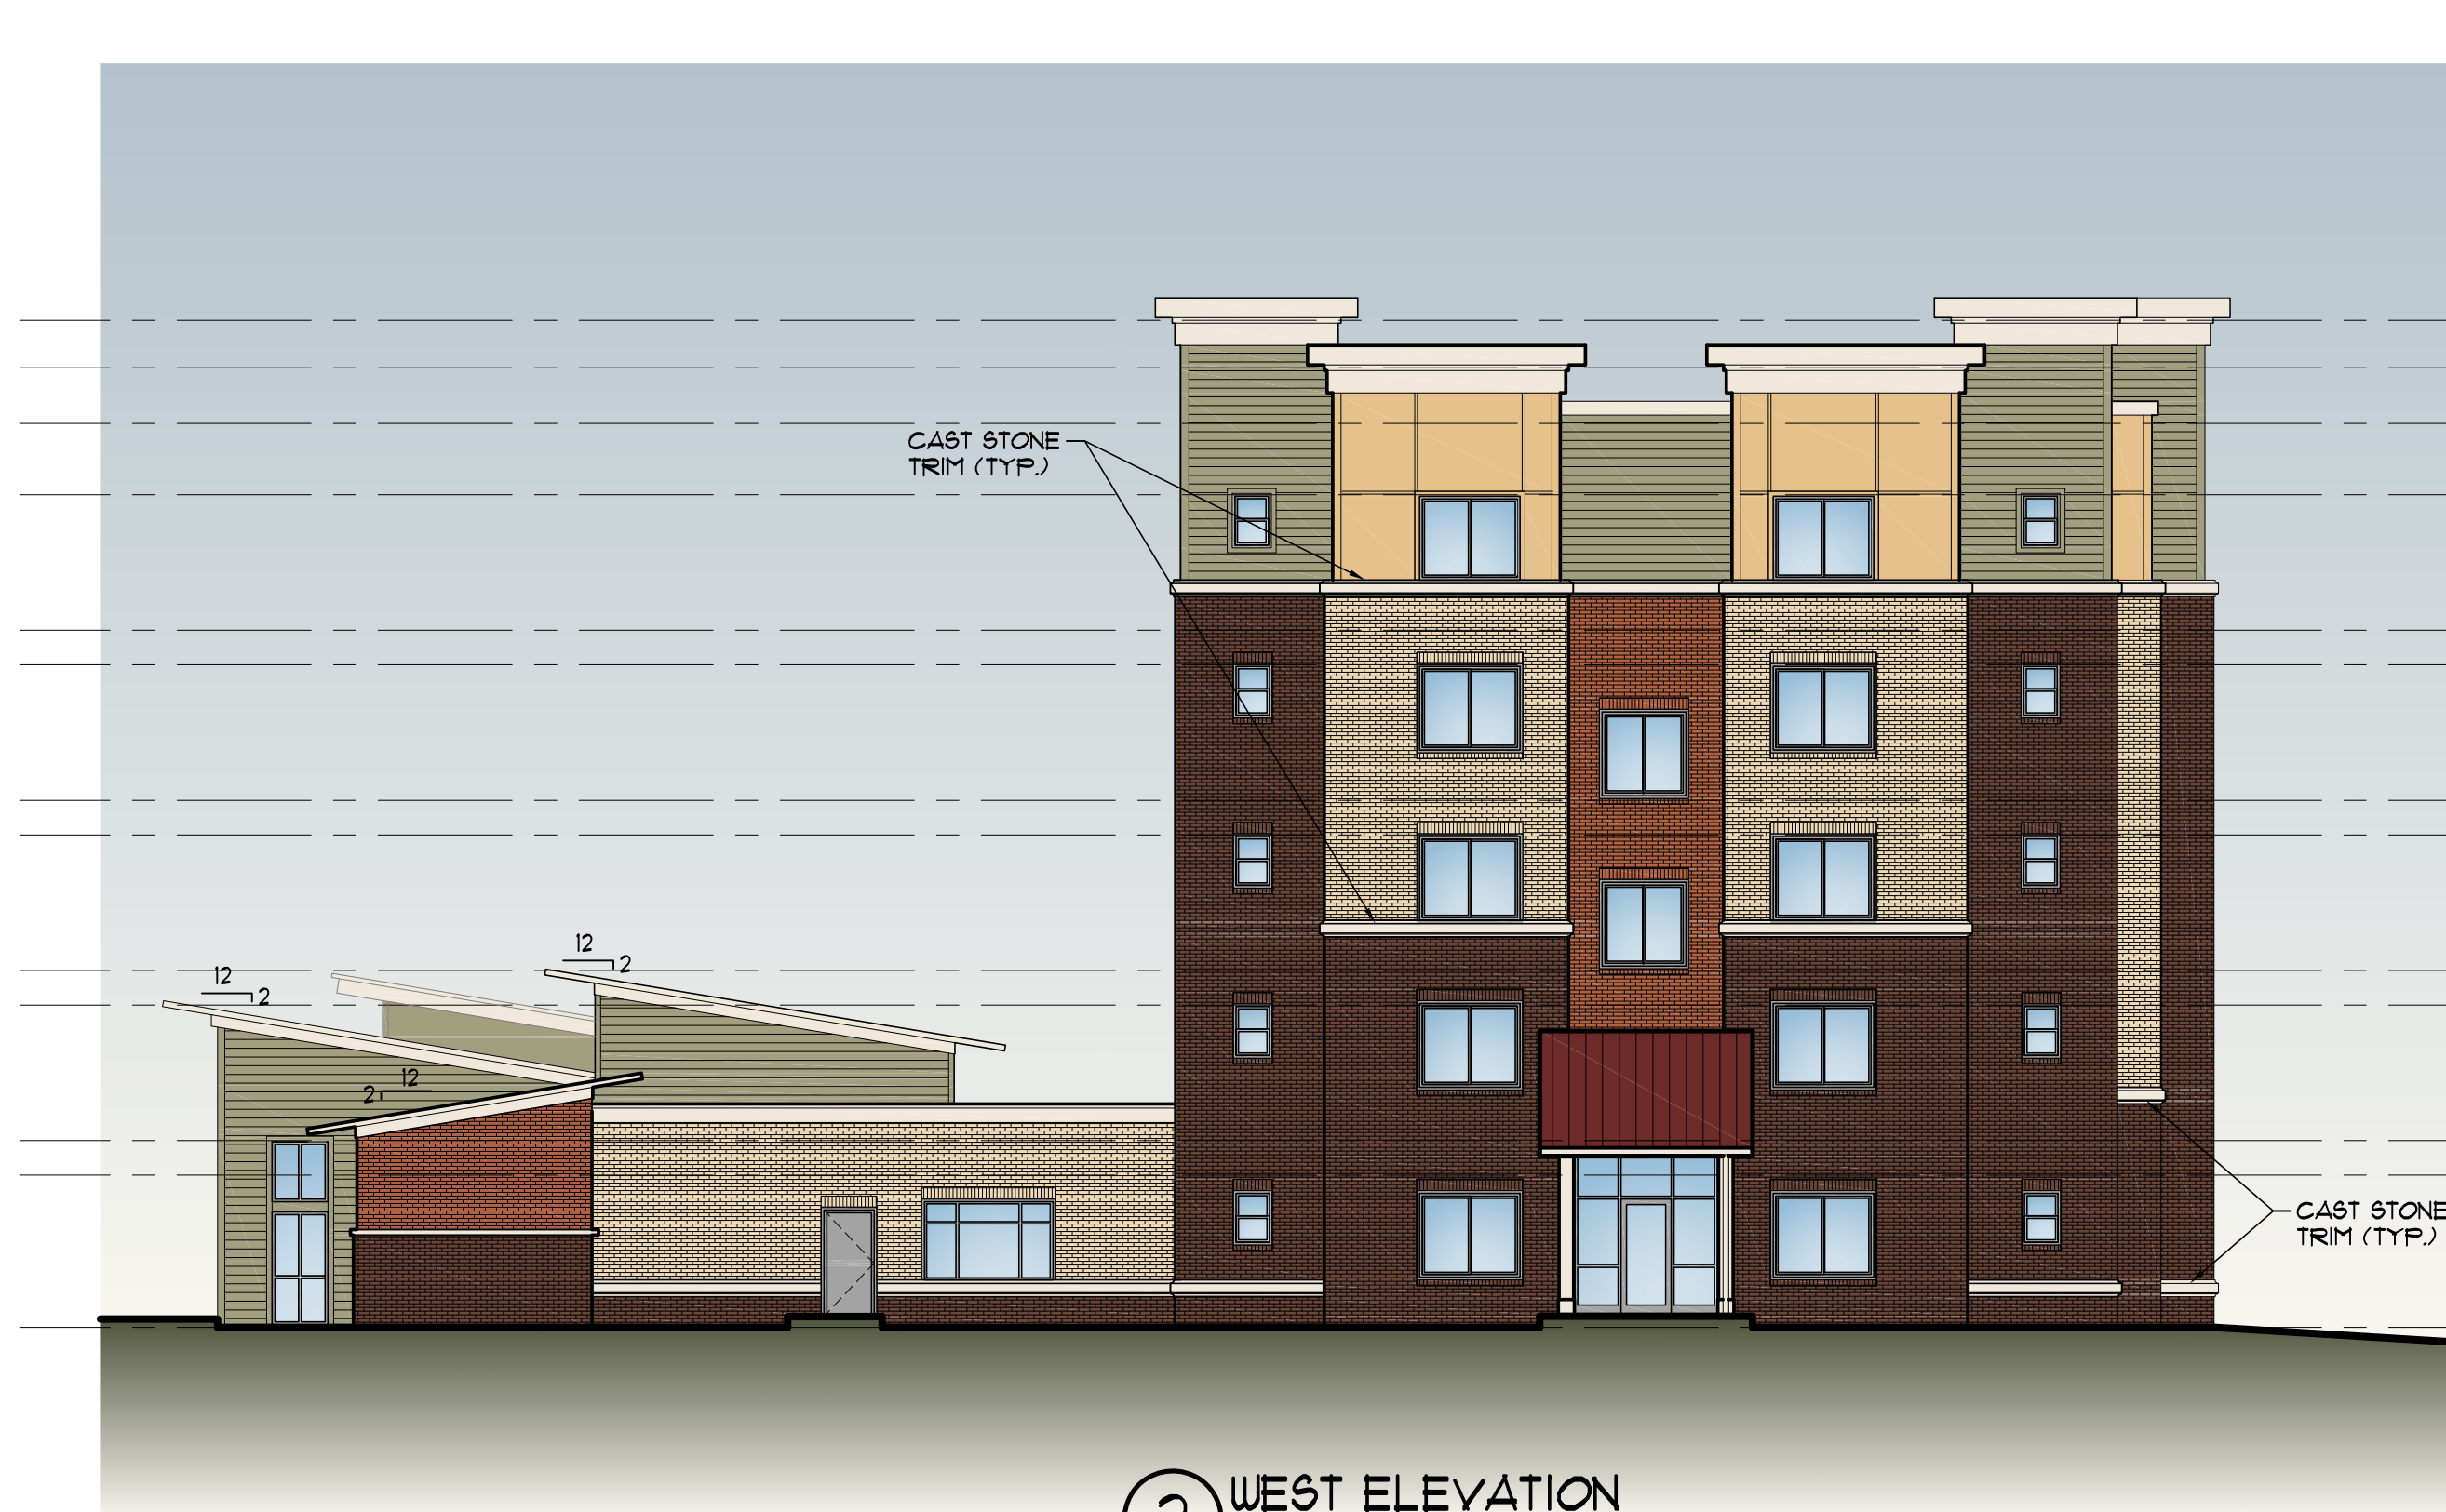

2 WEST ELEVATION
SCALE: 3/32" = 1'-0"

COLOR INDICATED REPRESENT A DESIGN STANDARD. EQUALS WILL BE REVIEWED.

MATERIAL KEY:	
	FIBER CEMENT LAP SIDING GREEN 6PR0UT (SUT128)
	FIBER CEMENT BOARD AND BATTEN WHITE RAISIN (SUT685)
	LAKEWOOD BRICK "A" - LIGHT BUFF
	LAKEWOOD BRICK "B" - ITALIAN TAN T-4
	LAKEWOOD BRICK "C" - FLUM
	STANDING SEAM METAL ROOF: BERRIDGE MFG CO. "COLONIAL RED"
	C.J. CONTROL JOINT
	EXP.JT. EXPANSION JOINT
NOTES: BRICK HEADS AND BILLS TO MATCH ADJACENT BRICK COLOR FIBER CEMENT TRIMS TO MATCH ADJACENT FINISH CAST STONE TRIM: CUSTOM CAST STONE COLOR "SANDSTONE" EIFS CROUNES: CREAMY (SUT102) DOOR & WINDOW FRAMES: ANODIZED ALUMINUM	

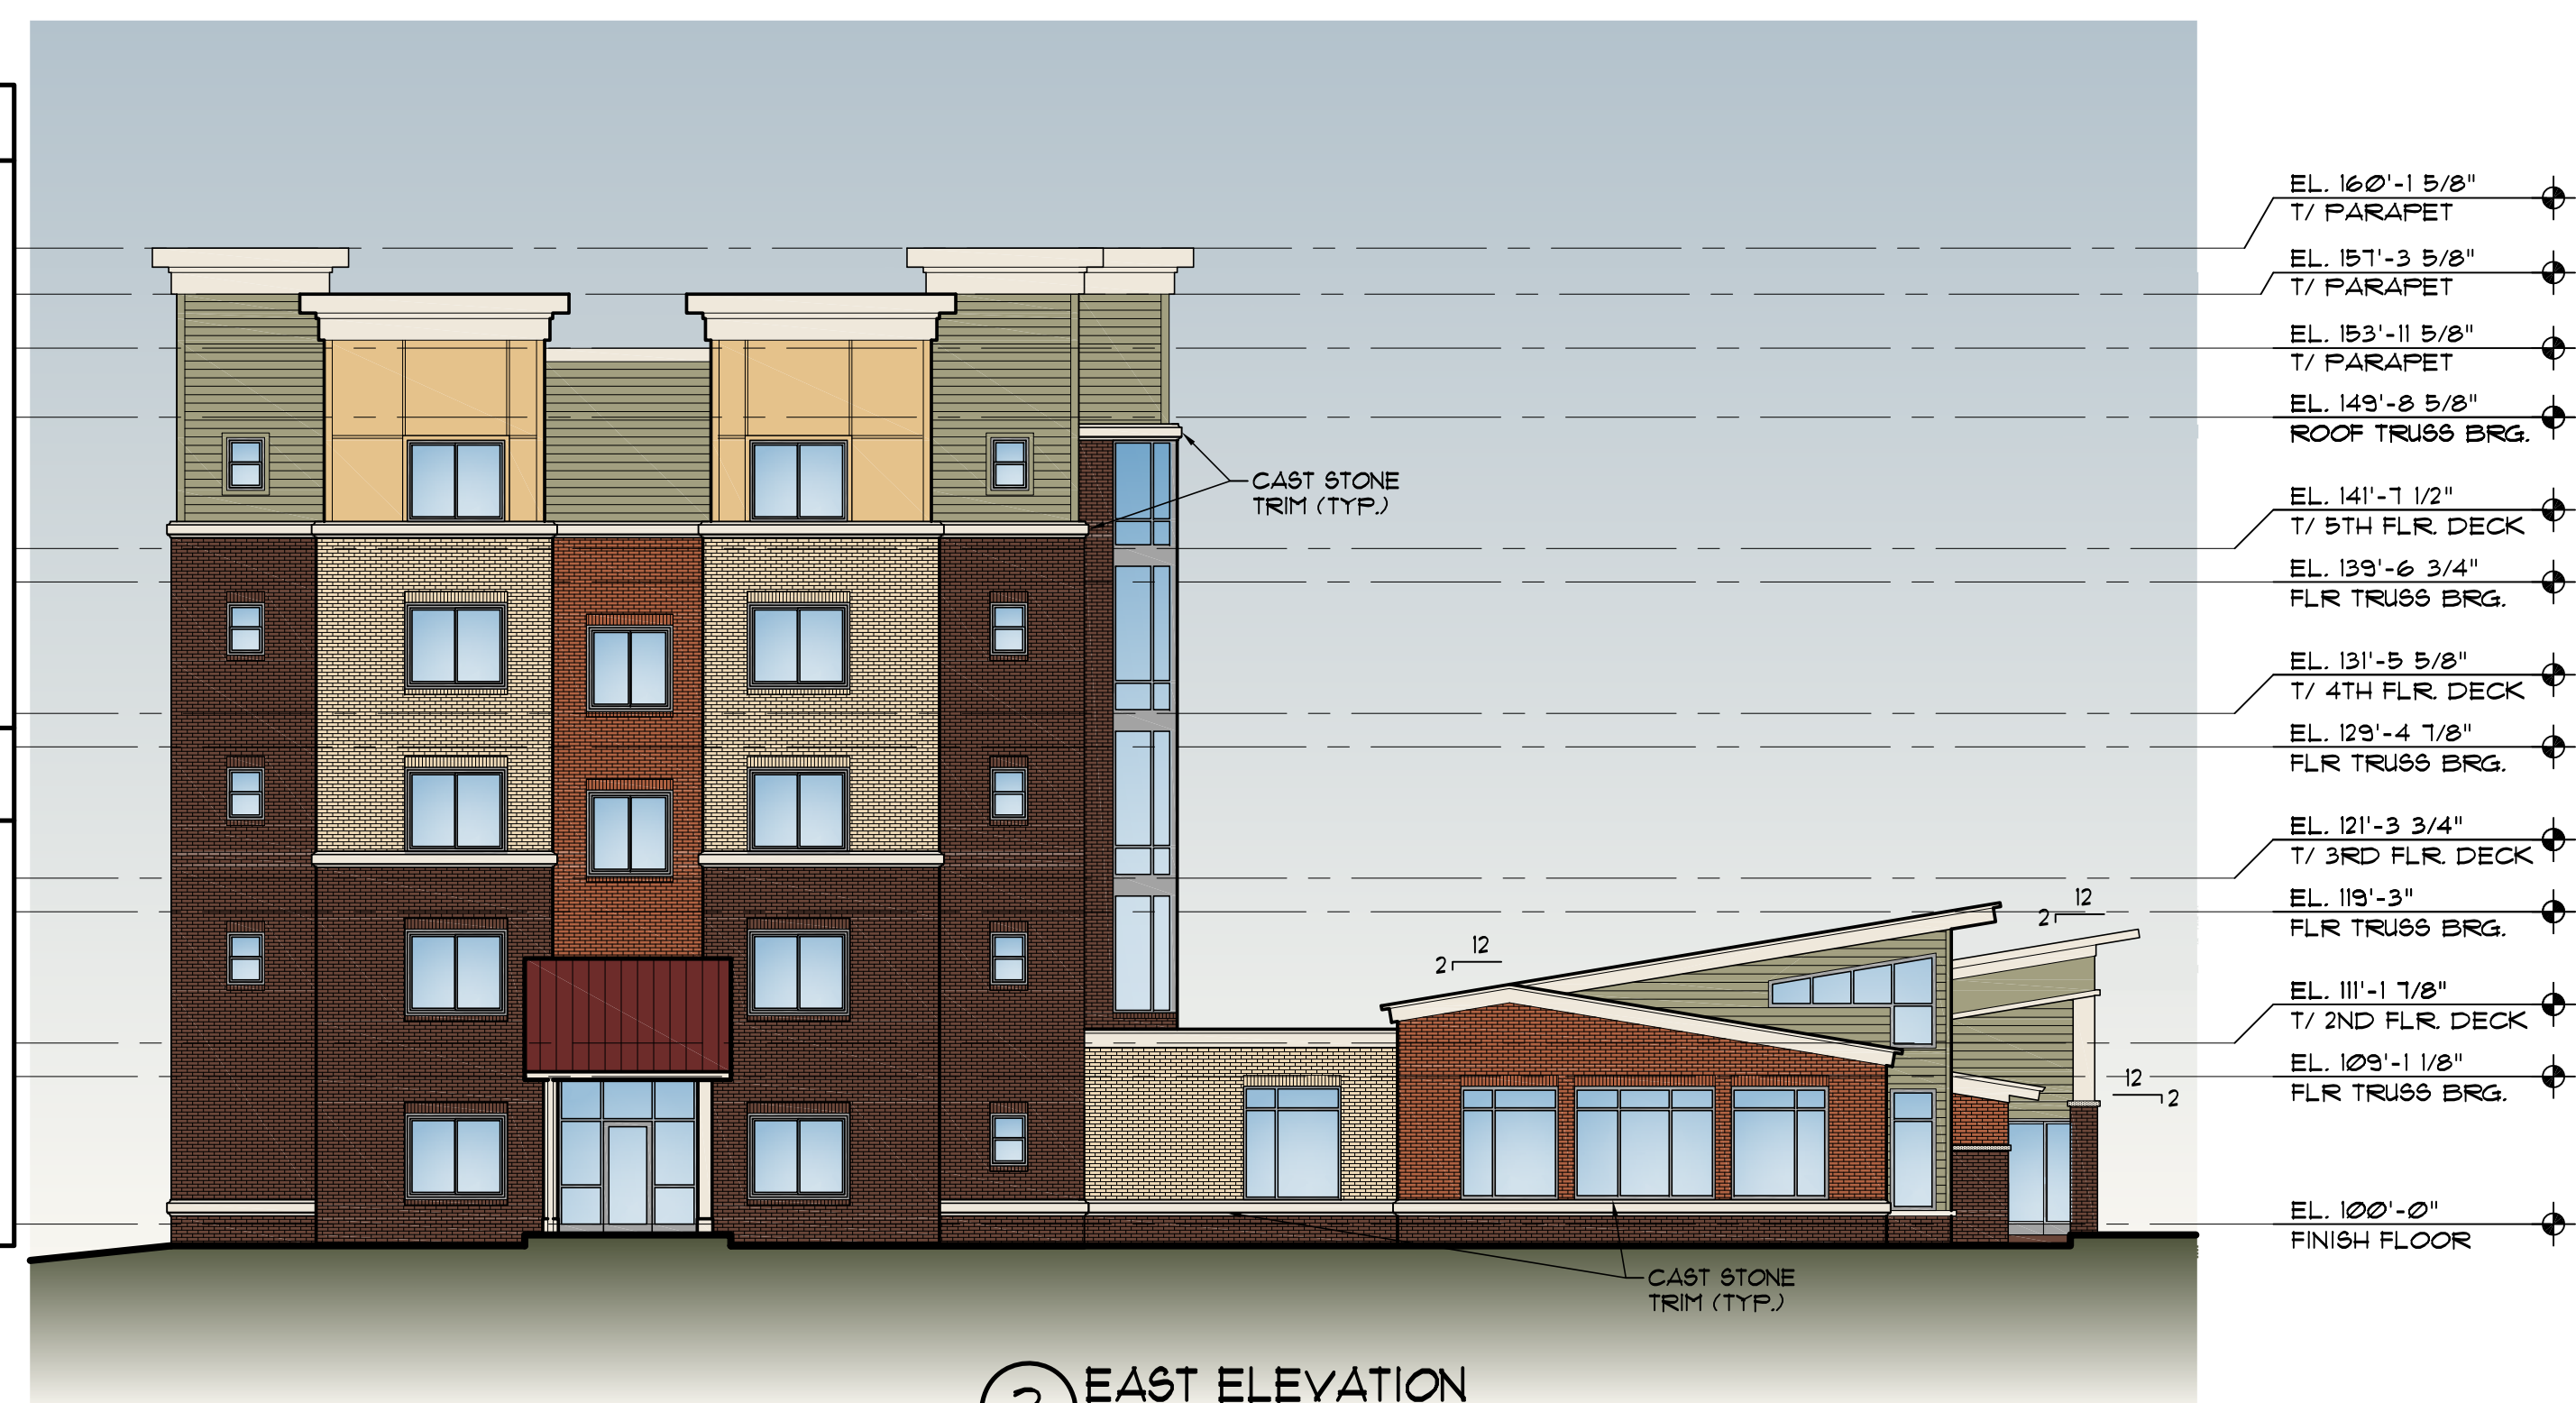

3 EAST ELEVATION
SCALE: 3/32" = 1'-0"



4 SOUTH ELEVATION
SCALE: 3/32" = 1'-0"