


PROPOSED NEW (BUILDING -C)

PROJECT ADDRESS: 16555 S. 108TH AVENUE, ORLAND PARK, IL. 60467

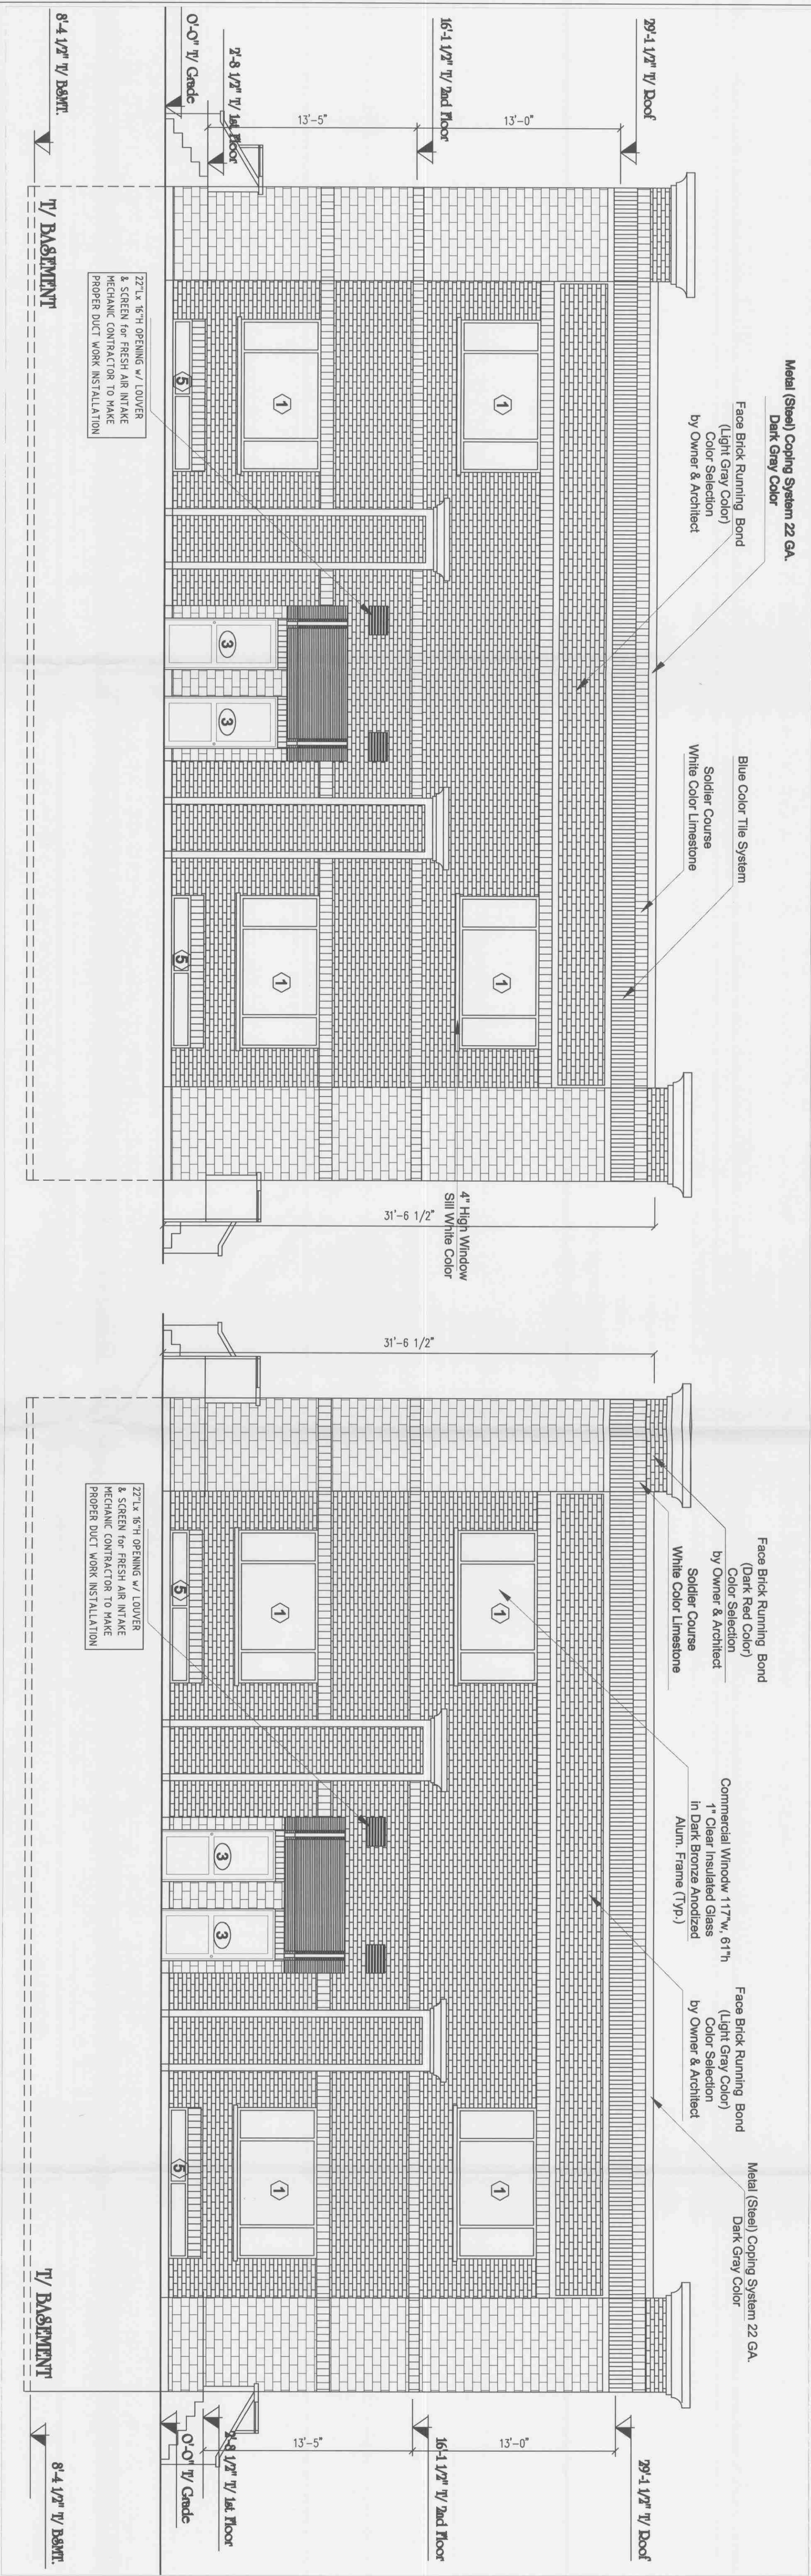


PROPOSED WEST ELEVATION

SCALE : 3/16"= 1'-0"


PROPOSED EAST ELEVATION

SCALE : 3/16"= 1'-0"

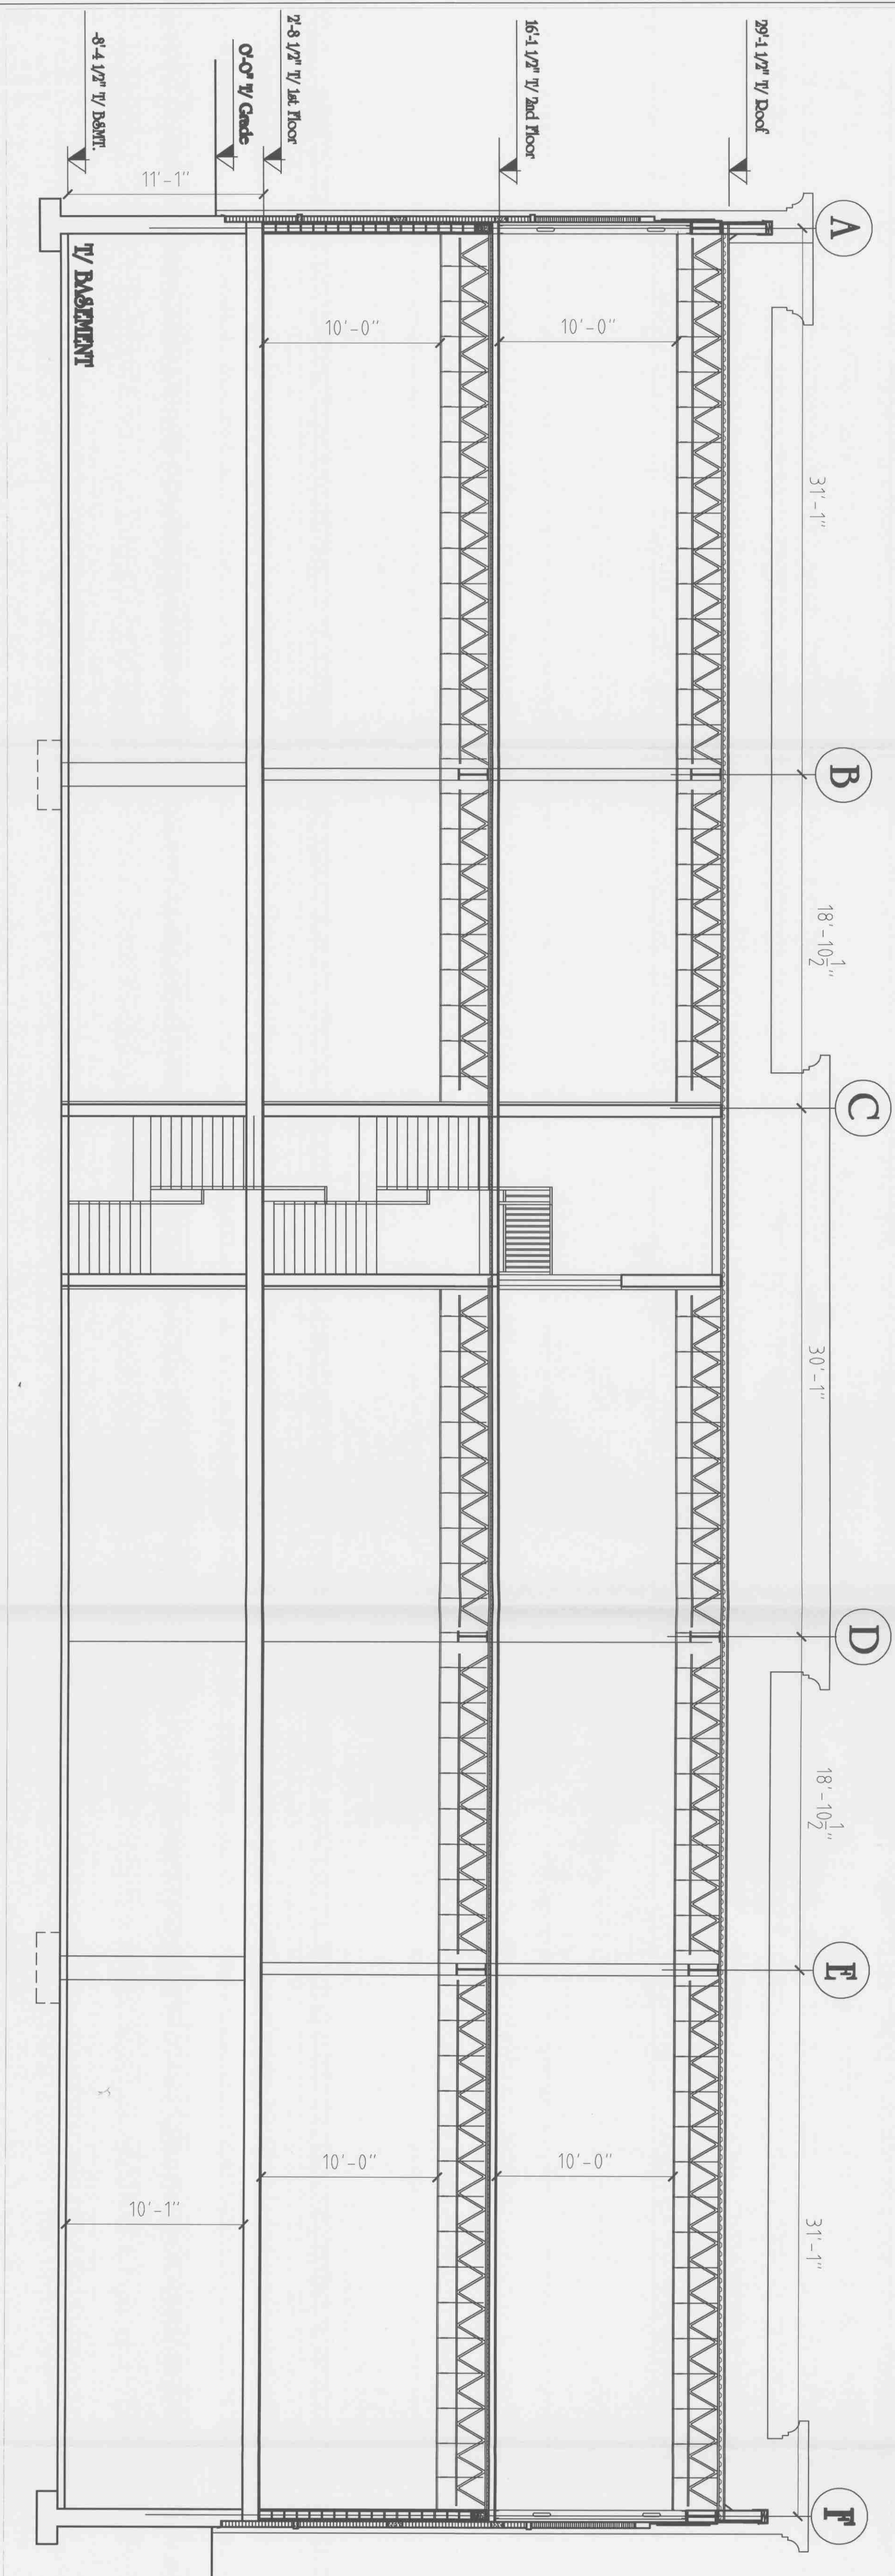

SECTION -B

SCALE : 3/16"= 1'-0"

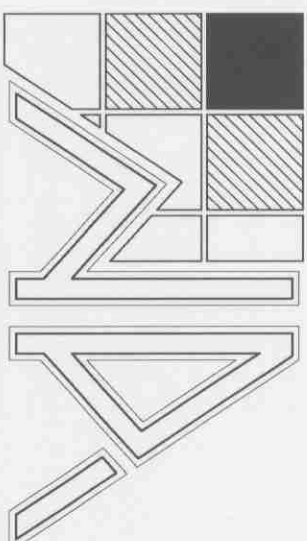

NAE ARCHITECTS LTD.


120 W. Madison Street, # 702B
Chicago, IL 60602
Tel: 312-404-0466 Fax: 312-332-0809
www.naearchitects.com

CLIENT NAME:

Dr. M. Krad, TEL: 708-288-5730
Malik Ali, TEL: 708-973-3198

PROPERTY INDEX NUMBER:

KEY PLAN

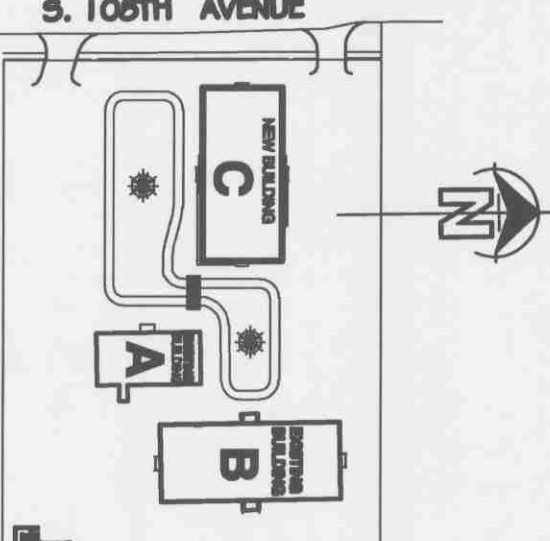

ISSUE DATES / REVISIONS

NO.	REVISION	DATE
1	PERMIT ISSUE	-----09
	DESCRIPTION	

DRAWN BY : M. NAE
CHECKED BY : M. Ali
DATE : 5-28-09
PROJECT No : MCH 92-09

Project Name:

OFFICE BUILDINGS

ADDRESS: 16555 S. 108TH AVENUE, ORLAND PARK, IL 60467

SHEET
PROPOSED NEW (BUILDING -C)

A-127