

BOARD APPROVED

Case No: 2011-0260

Date: 01.16.12

W/Conditions: Yes

W/Out Conditions:


VILLAGE OF ORLAND PARK

01

SITE PLAN


SCALE: 1/16" = 1'-0"

1

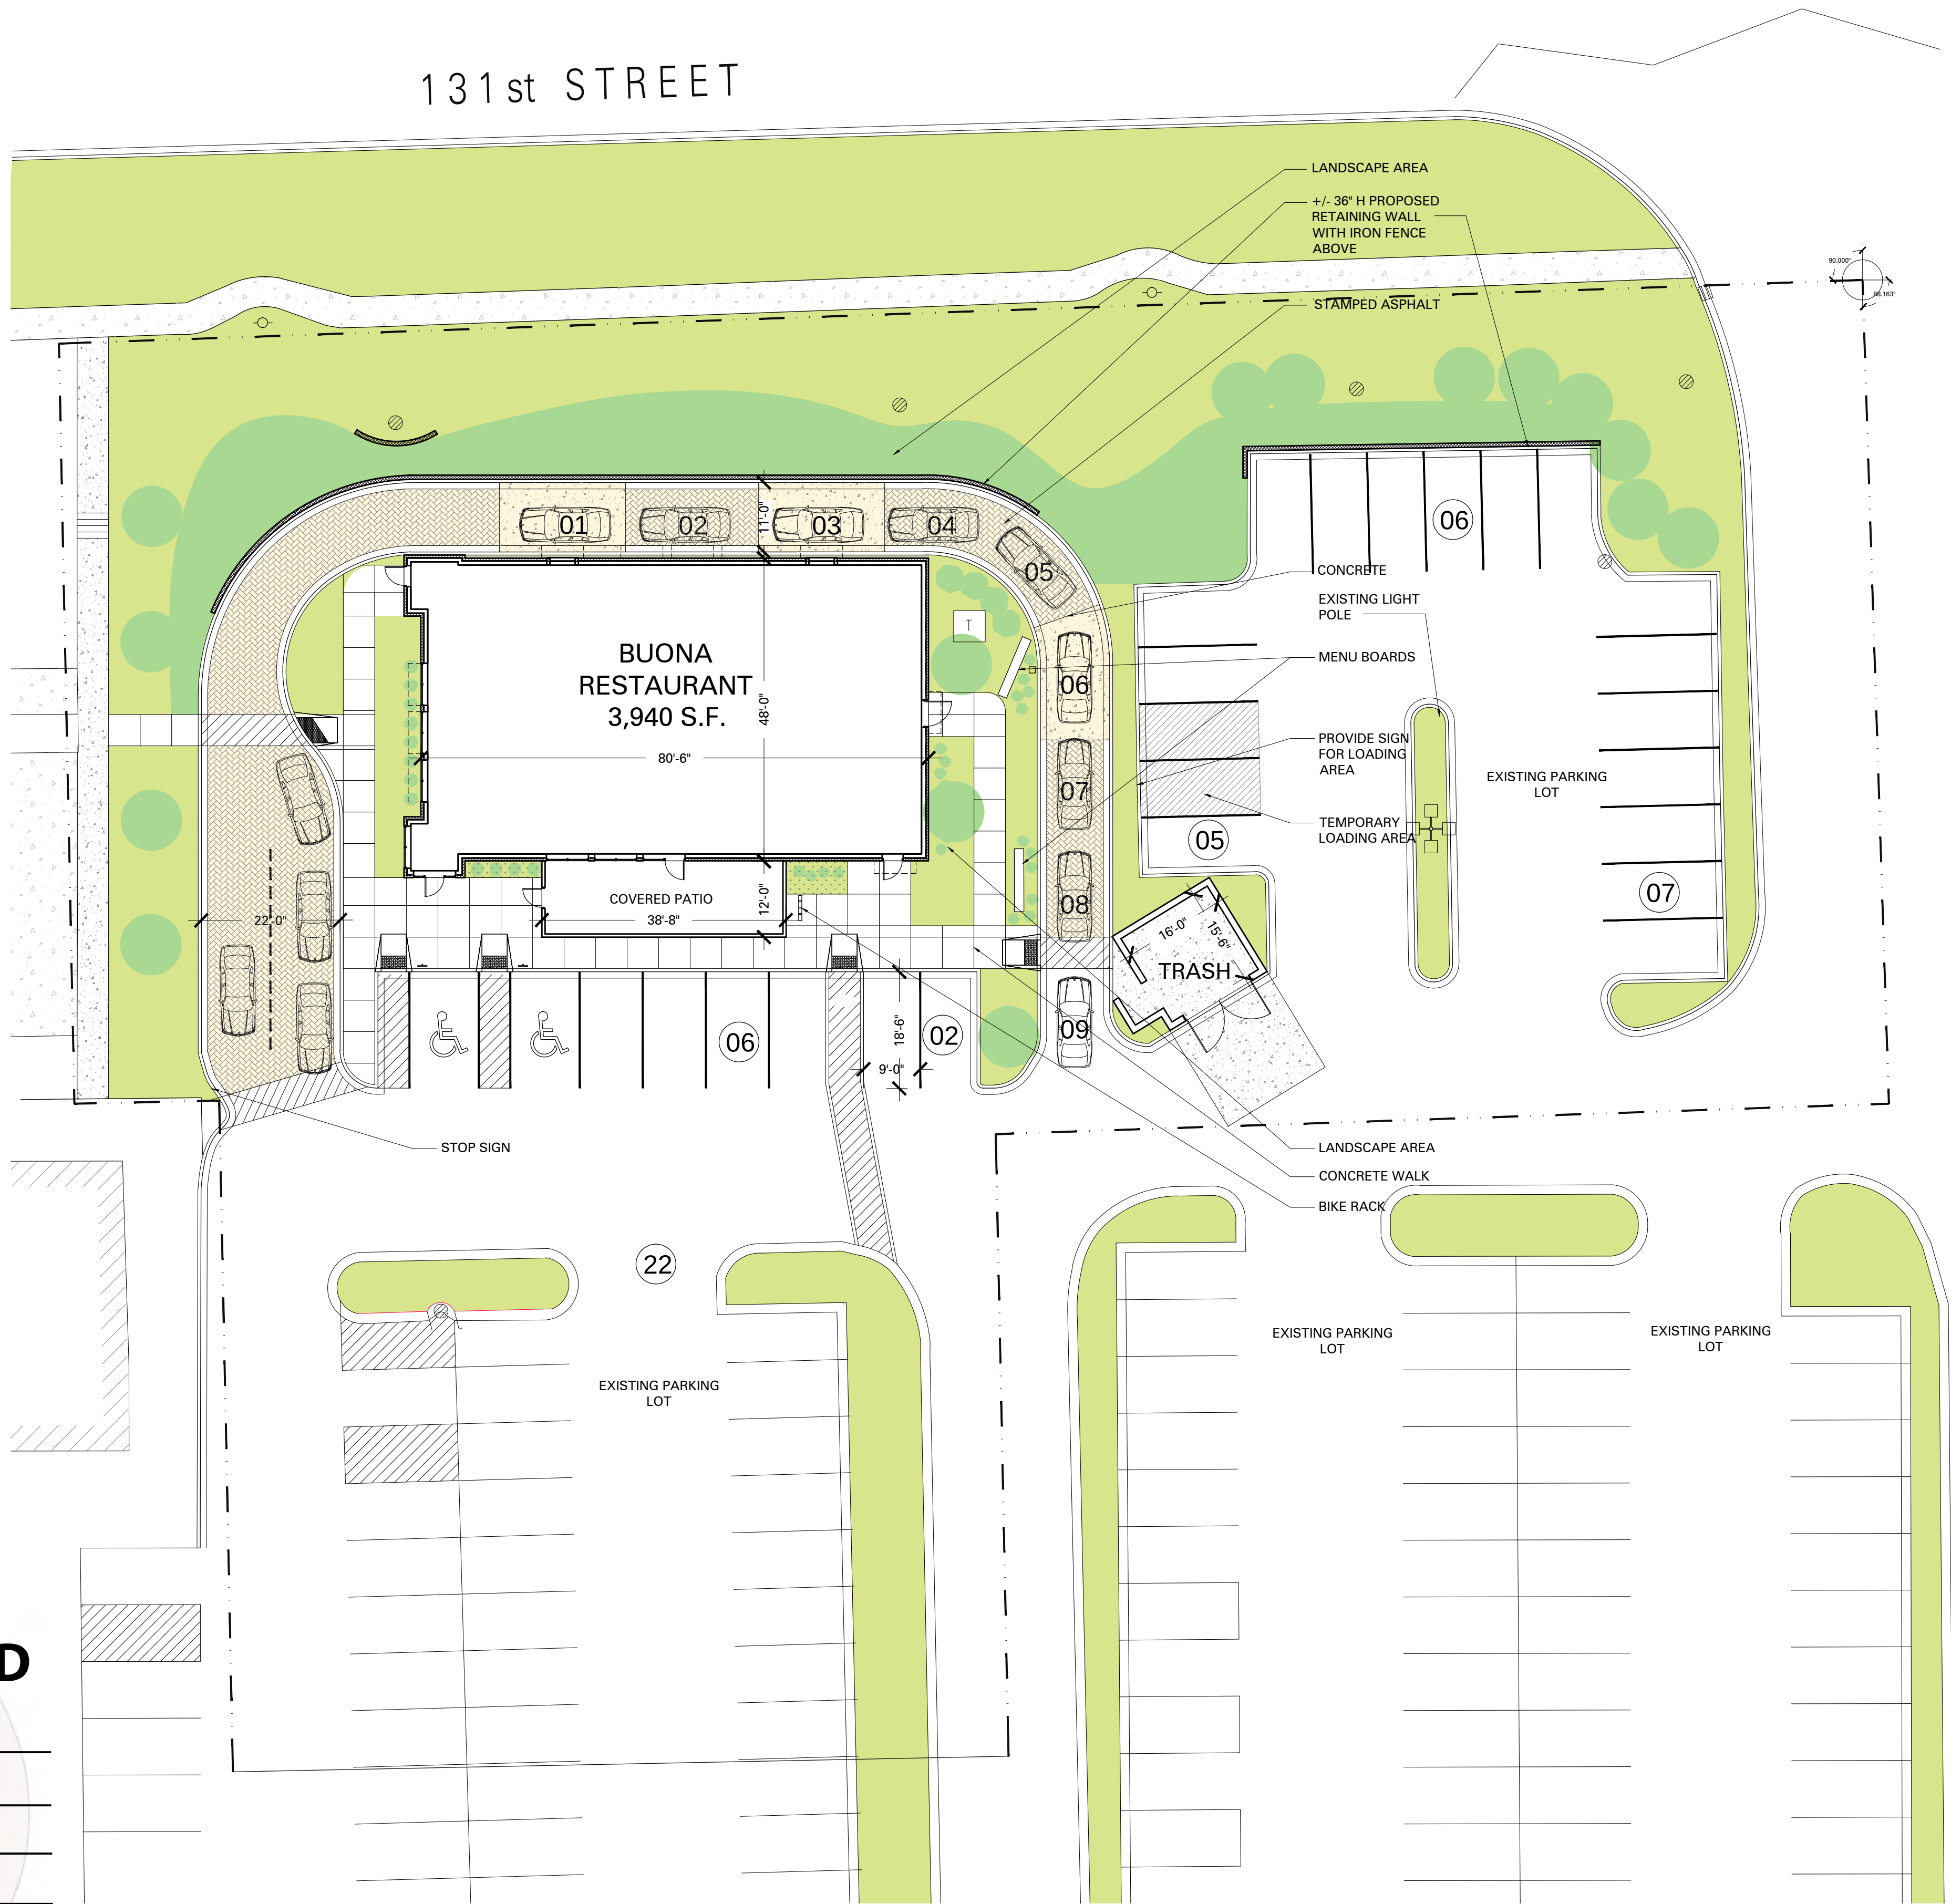

SITE DATA		
ZONING		GENERAL BUSINESS
SITE ACREAGE		1.13
Restaurant Building		3,940 SF
Parking Requirements		9/1000 SF
Restaurant Building		36
Accessible Spaces		2
Parking Provided		
Restaurant Building		48
Accessible Spaces		2
Lot Coverage Max		36,917.10
Lot Coverage Provided		36,851.35
		74.75%
SITE LEGEND		
Concrete sidewalk and slabs		
Stamped Asphalt		
Landscaping Area		

STAMPED ASHPALT

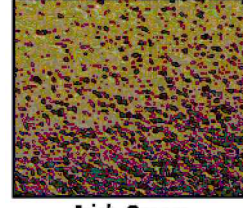

Irish Cream
Texture Coat

h^a

HAGUE ARCHITECTURE

418 CLINTON PLACE
RIVER FOREST, ILLINOIS
60305
708.771.3900

CLIENT:

CONSULTING ENGINEER:

BUONA RESTAURANT - ORLAND PARK
NEW CONSTRUCTION

SOUTHMOOR COMMONS SUBDIVISION - LOT 4
ORLAND PARK, ILLINOIS

CLIENT: BUONA RESTAURANT

REV	DATE	DESCRIPTION
01	06.12	ISSUE FOR REVIEW
12	29.11	REV VILLAGE COMMENTS
12	19.11	ISSUE FOR REVIEW

ISSUE TYPE

ISSUE DATE: 10.30.11

PROJECT NUMBER: 2527.00

DRAWN BY: PW

CHECKED BY: JH

Copyright (c) by HAGUE ARCHITECTURE. All Rights Reserved.

SHEET TITLE:

SITE PLAN

SHEET NUMBER:

A-01




MANHATTAN SERIES BROADWAY

WATSONTOWN BRICK



NORTHFIELD BLOCK

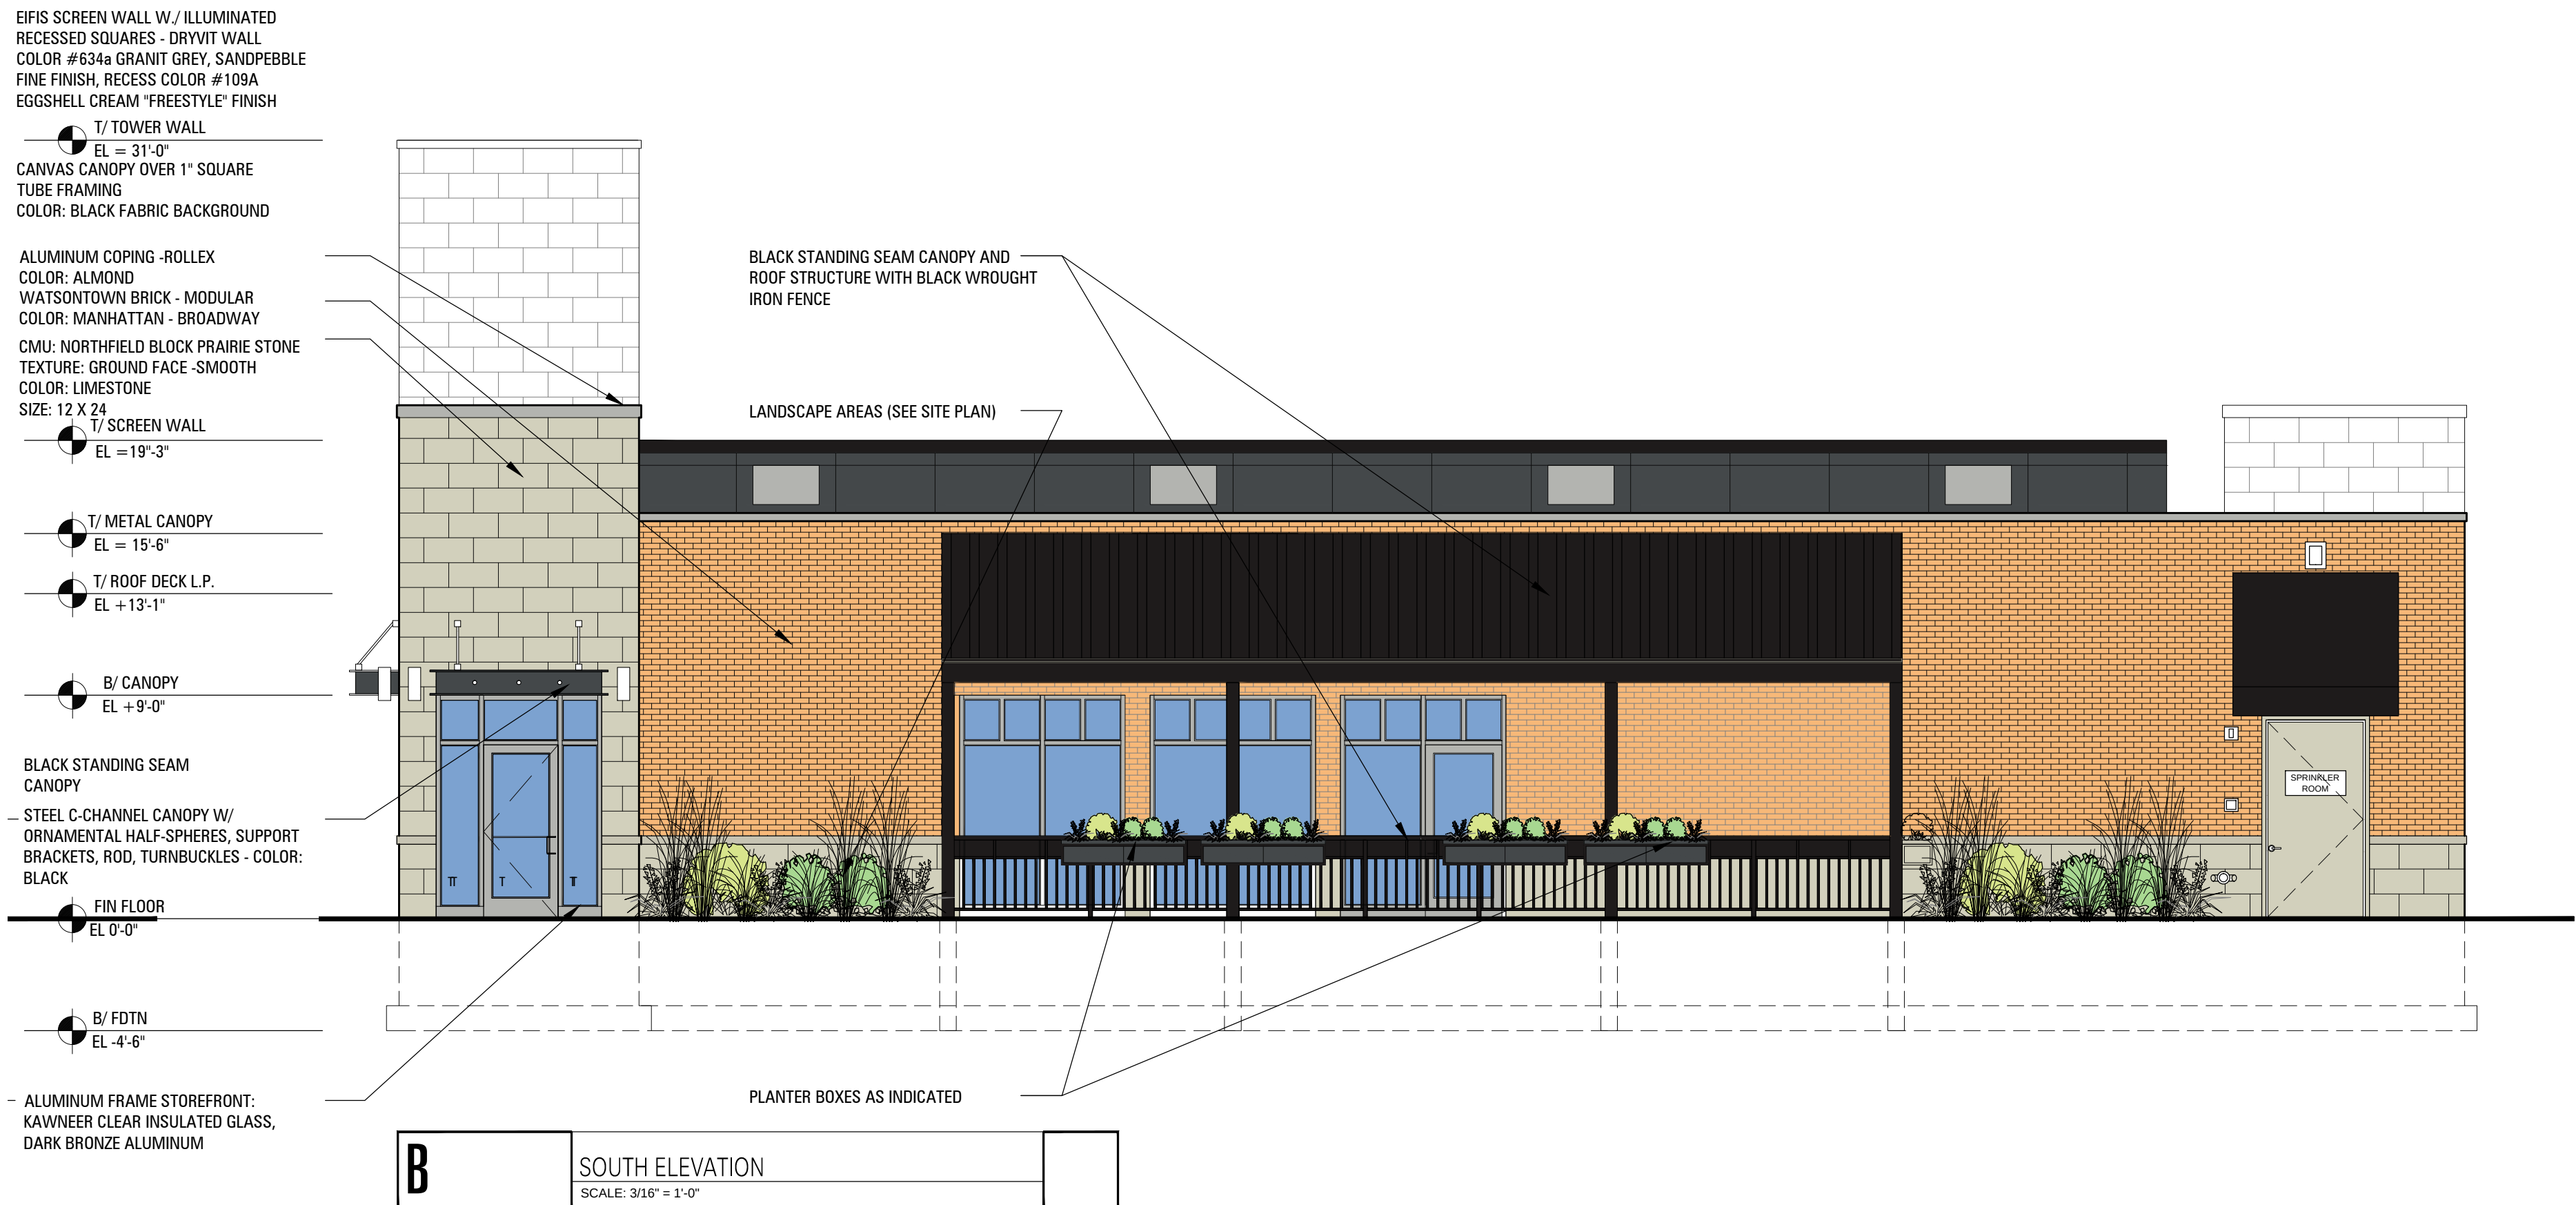

BOARD APPROVED

Case No: 2011-0260

Date: 01.16.12

W/Conditions: YES

W/Out Conditions:

VILLAGE OF ORLAND PARK



HAGUE ARCHITECTURE

418 CLINTON PLACE
RIVER FOREST, ILLINOIS
60305

708.771.3900

CLIENT:

CONSULTING ENGINEER:

BUONA RESTAURANT - ORLAND PARK
NEW CONSTRUCTION

SOUTHMOOR COMMONS SUBDIVISION - LOT 4
ORLAND PARK, ILLINOIS

CLIENT: BUONA RESTAURANT

01.06.12
12.29.11
12.19.11

ISSUE FOR REVIEW
REV VILLAGE COMMENTS
ISSUE FOR REVIEW

ISSUE TYPE

ISSUE DATE: 10.30.11

PROJECT NUMBER: 2527.00

DRAWN BY: PW

CHECKED BY: JH

Copyright (c) by HAGUE ARCHITECTURE. All Rights Reserved.

SHEET TITLE:

ELEVATIONS
LANDSCAPING

SHEET NUMBER:


A-02

REV	DATE	DESCRIPTION
01.06.12		ISSUE FOR REVIEW
12.29.11		REV VILLAGE COMMENTS
12.19.11		ISSUE FOR REVIEW


ISSUE TYPE	
ISSUE DATE:	10.30.11
PROJECT NUMBER:	2527.00
DRAWN BY:	PW
CHECKED BY:	JH

Copyright (c) by HAGUE ARCHITECTURE. All Rights Reserved.
SHEET TITLE:


**ELEVATIONS
LANDSCAPING**

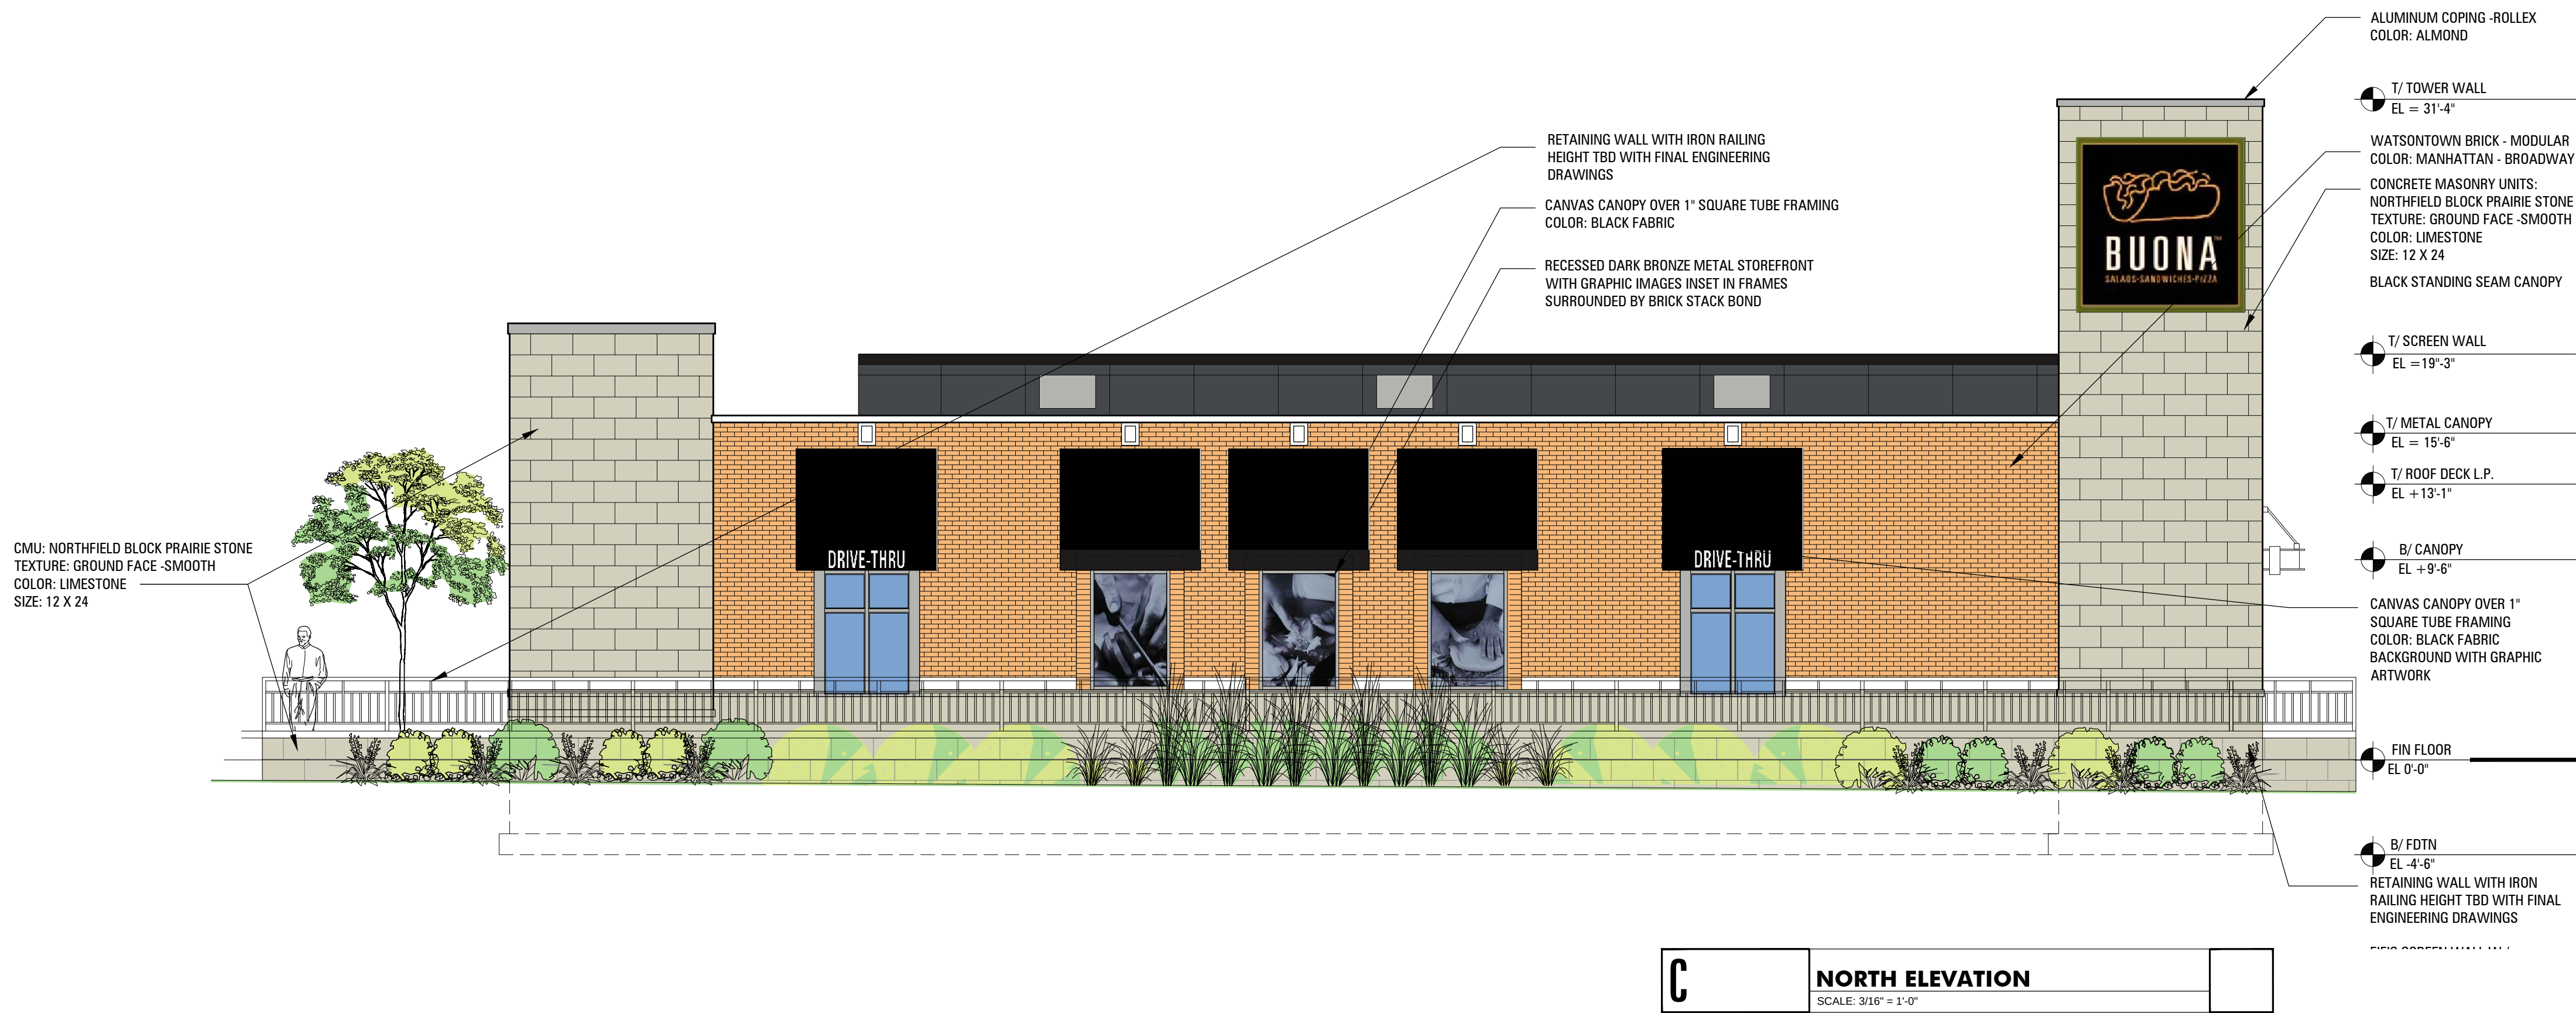

C **NORTH ELEVATION**
SCALE: 3/16" = 1'-0"

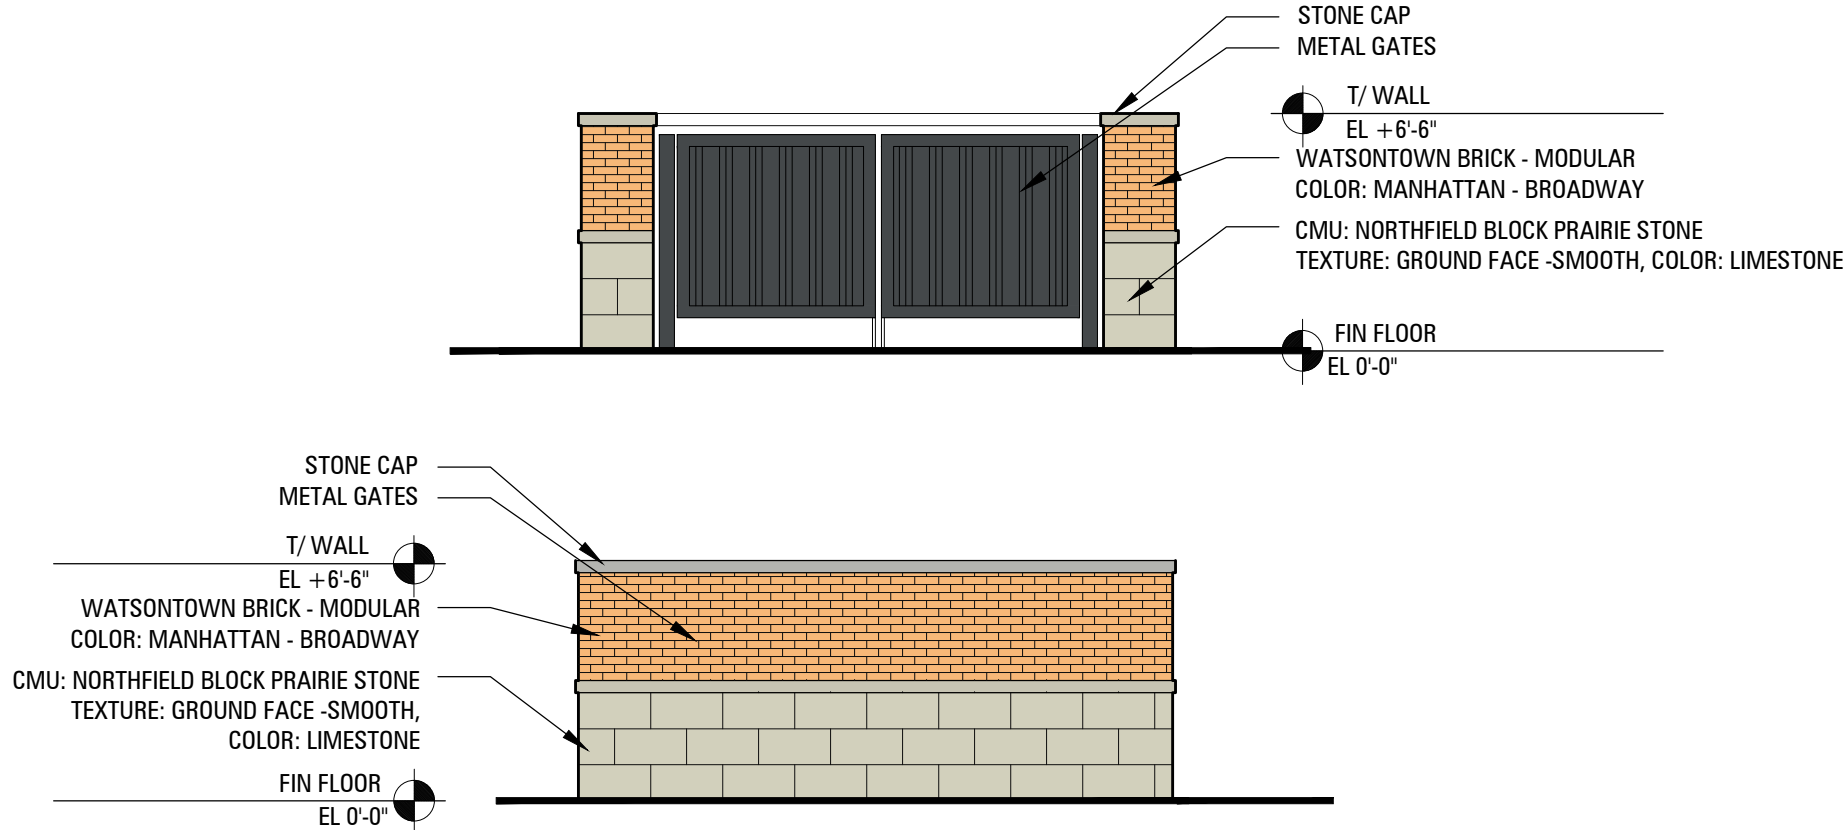

A **TRASH ENCLOSURE**
SCALE: 3/16" = 1'-0"

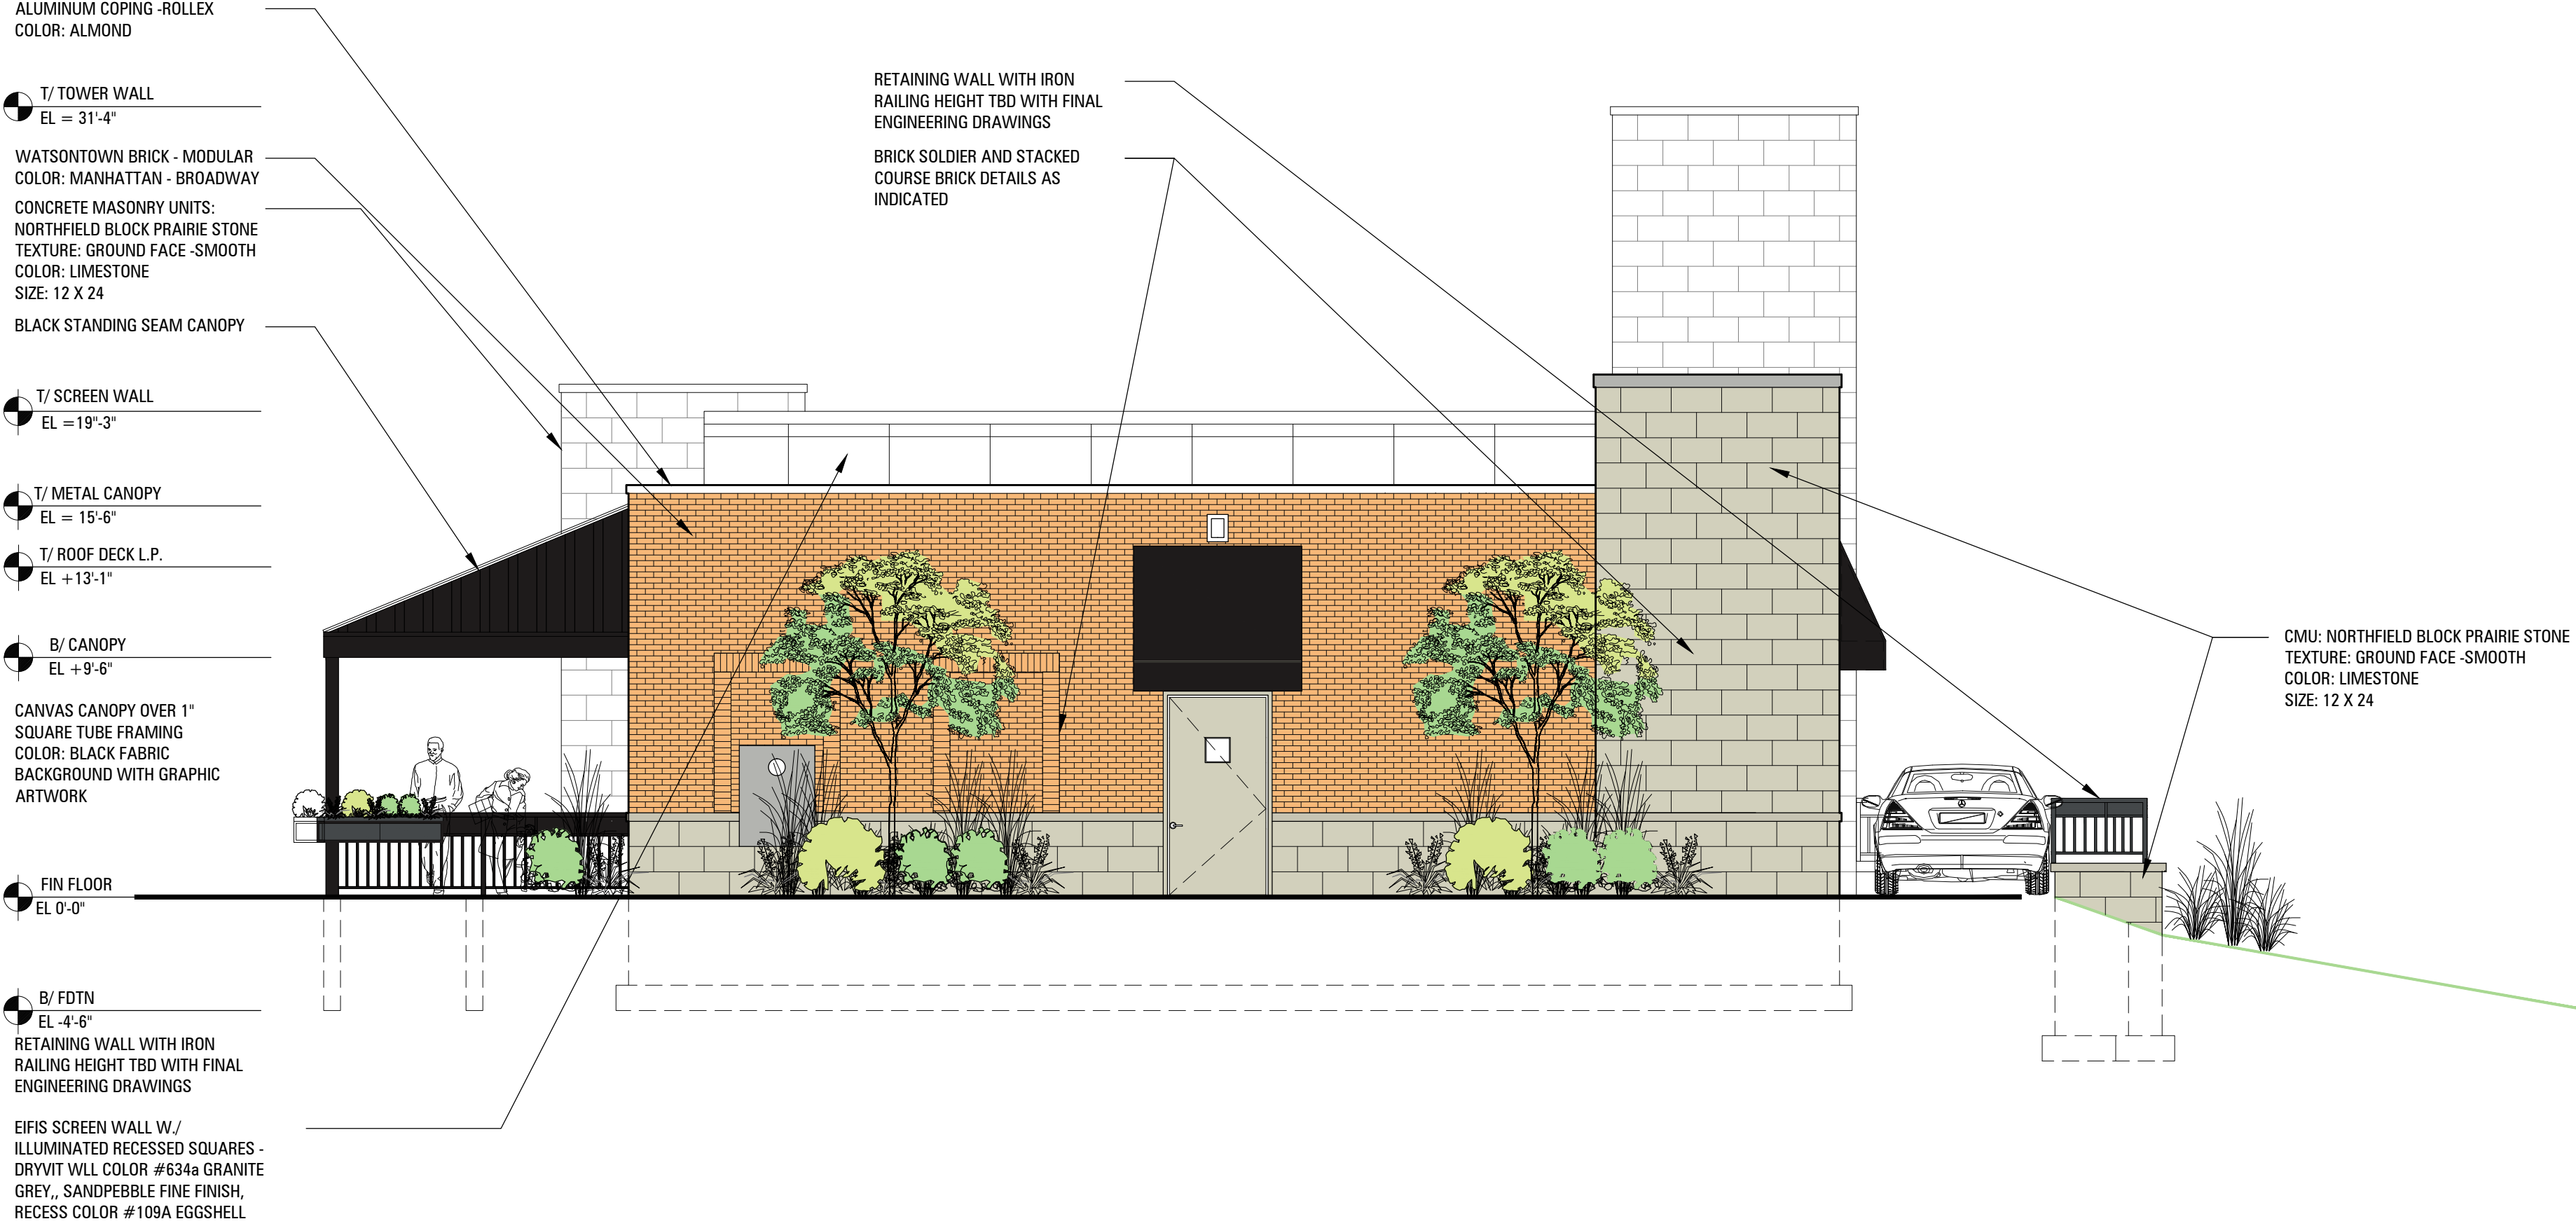

D **EAST ELEVATION**
SCALE: 3/16" = 1'-0"

BOARD APPROVED

Case No: 2011-0260
Date: 07.10.12

W/Conditions: YES

B **ELEVATION - RAILING**
SCALE: 3/16" = 1'-0"