



CHRISTOPHER ENRIGHT ARCHITECTS
A PROFESSIONAL CORPORATION

628 Parent Avenue
Suite 106
Royal Oak, MI 48067
TEL: 248.830.9395
cenright@enrightarchitects.com

Consultant

Project:
Belle Tire
Orland Park, IL

9500 W. 159th Street
Orland Park, IL 60467

Sheet:
Building Elevations

Project Number:
18-850

Sheet Number:
A 201




B1 West Elevation
A201 SCALE: 1/8" = 1'-0"



D1 South Elevation
A201 SCALE: 1/8" = 1'-0"



D5 North Elevation
A201 SCALE: 1/8" = 1'-0"

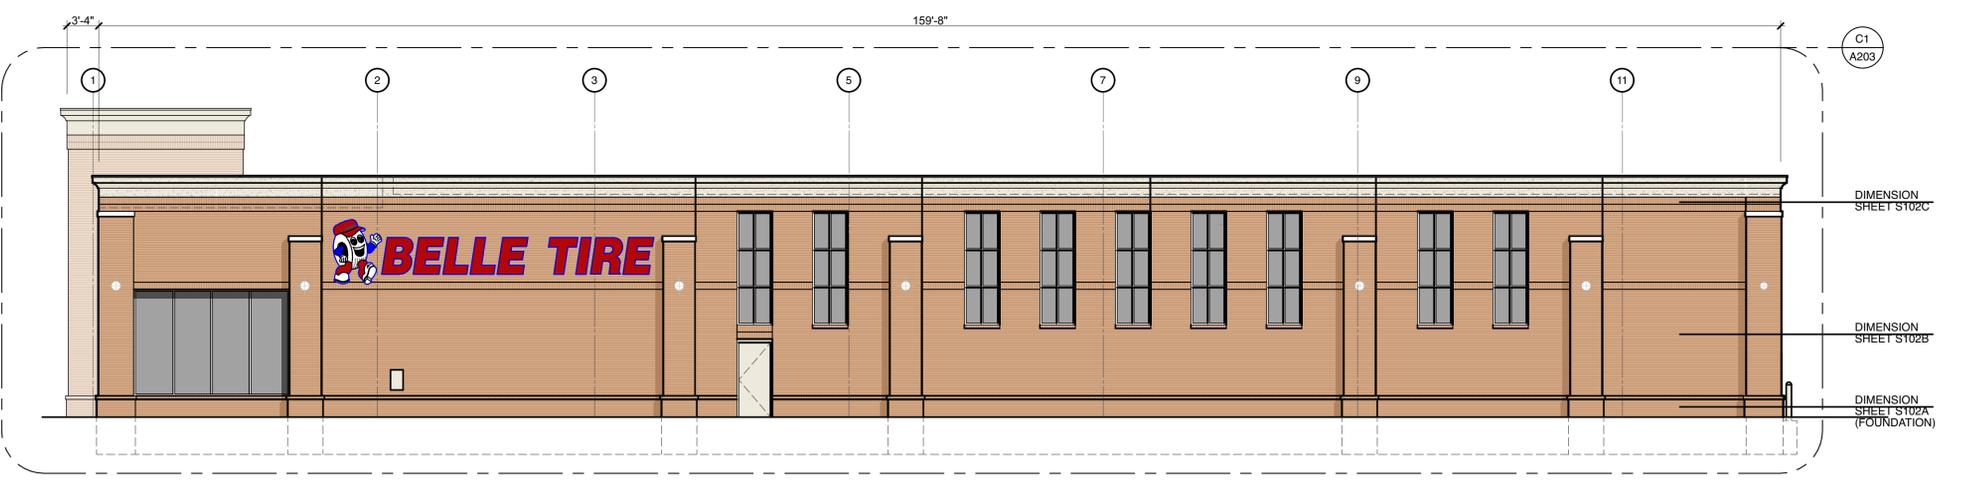

F1 East Elevation
A201 SCALE: 1/8" = 1'-0"

MATERIALS:		
MARK	MATERIAL	DESCRIPTION
EIFS-1	E.I.F.S.	STO-STOLIT 1.0 MOONLIT SAND 10611-64
B-1	FACE BRICK	HEARTLAND WOODBURY BY GLEN-GERY BRICK CO.
GB-1	GLAZED BLOCK	TRENWYTH ASTRA-GLAZE-SW + SERIES-COLOR = FIRESTONE RED
GL	GLAZING SYSTEM	GLAZING: 1" INSUL. - PPG SOLARBRAND 60 SOLAR CONTROL LOW "E" CLEAR, LOW REFLECTIVE INSULATING GLASS - IN CLEAR ANODIZED FRAMING SYSTEM SERIES 200 BY TUBELIGHT CORP. PROVIDE TEMPERED GLASS AS REQUIRED
MC-1	COPING	DURO-LAST 2 PIECE SNAP-ON METAL FASCIA - KYNAR FINISH - COLOR TO MATCH EIFS
PS-1	COPING	PRE-CAST CONCRETE STONE - BUFF SUBMIT SAMPLE FOR ARCHITECT'S APPROVAL
P-1	PAINT	#2333 CAPE COD GREY - INDUSTRIAL ENAMEL PRATT & LAMBERT / #7666 GRAY MATTERS SHERWIN WILLIAMS
P-2	PAINT	GRENADIER RED - PRATT & LAMBERT
P-3	PAINT	PAINT TO MATCH EIFS
P-4	PAINT	DRYFALL - BRILLIANT WHITE
P-5	PAINT	GENERAL WHITE - INDUSTRIAL ENAMEL PRATT & LAMBERT
P-7	PAINT	BLACK SEMI-GLOSS - ALL MANUFACTURERS
P-8	PAINT	HC-75 MARYVILLE BROWN

NOTE:
ALL WEATHER COVERING MATERIALS AND THICKNESSES SHALL COMPLY WITH LAND DEVELOPMENT CODE SECTION 6-308 AND VILLAGE CODE 6-1-15.



CHRISTOPHER ENRIGHT ARCHITECTS
A PROFESSIONAL CORPORATION

628 Parent Avenue
Suite 106
Royal Oak, MI 48067
TEL: 248.230.9395
cenright@enrightarchitects.com

Consultant

Project

Belle Tire
Orland Park, IL

9500 W. 159th Street
Orland Park, IL 60467

Sheet


Building Elevations

Issued for
2nd Municipal Submission: May 15, 2020

Project Number
18-850

Sheet Number

A 202

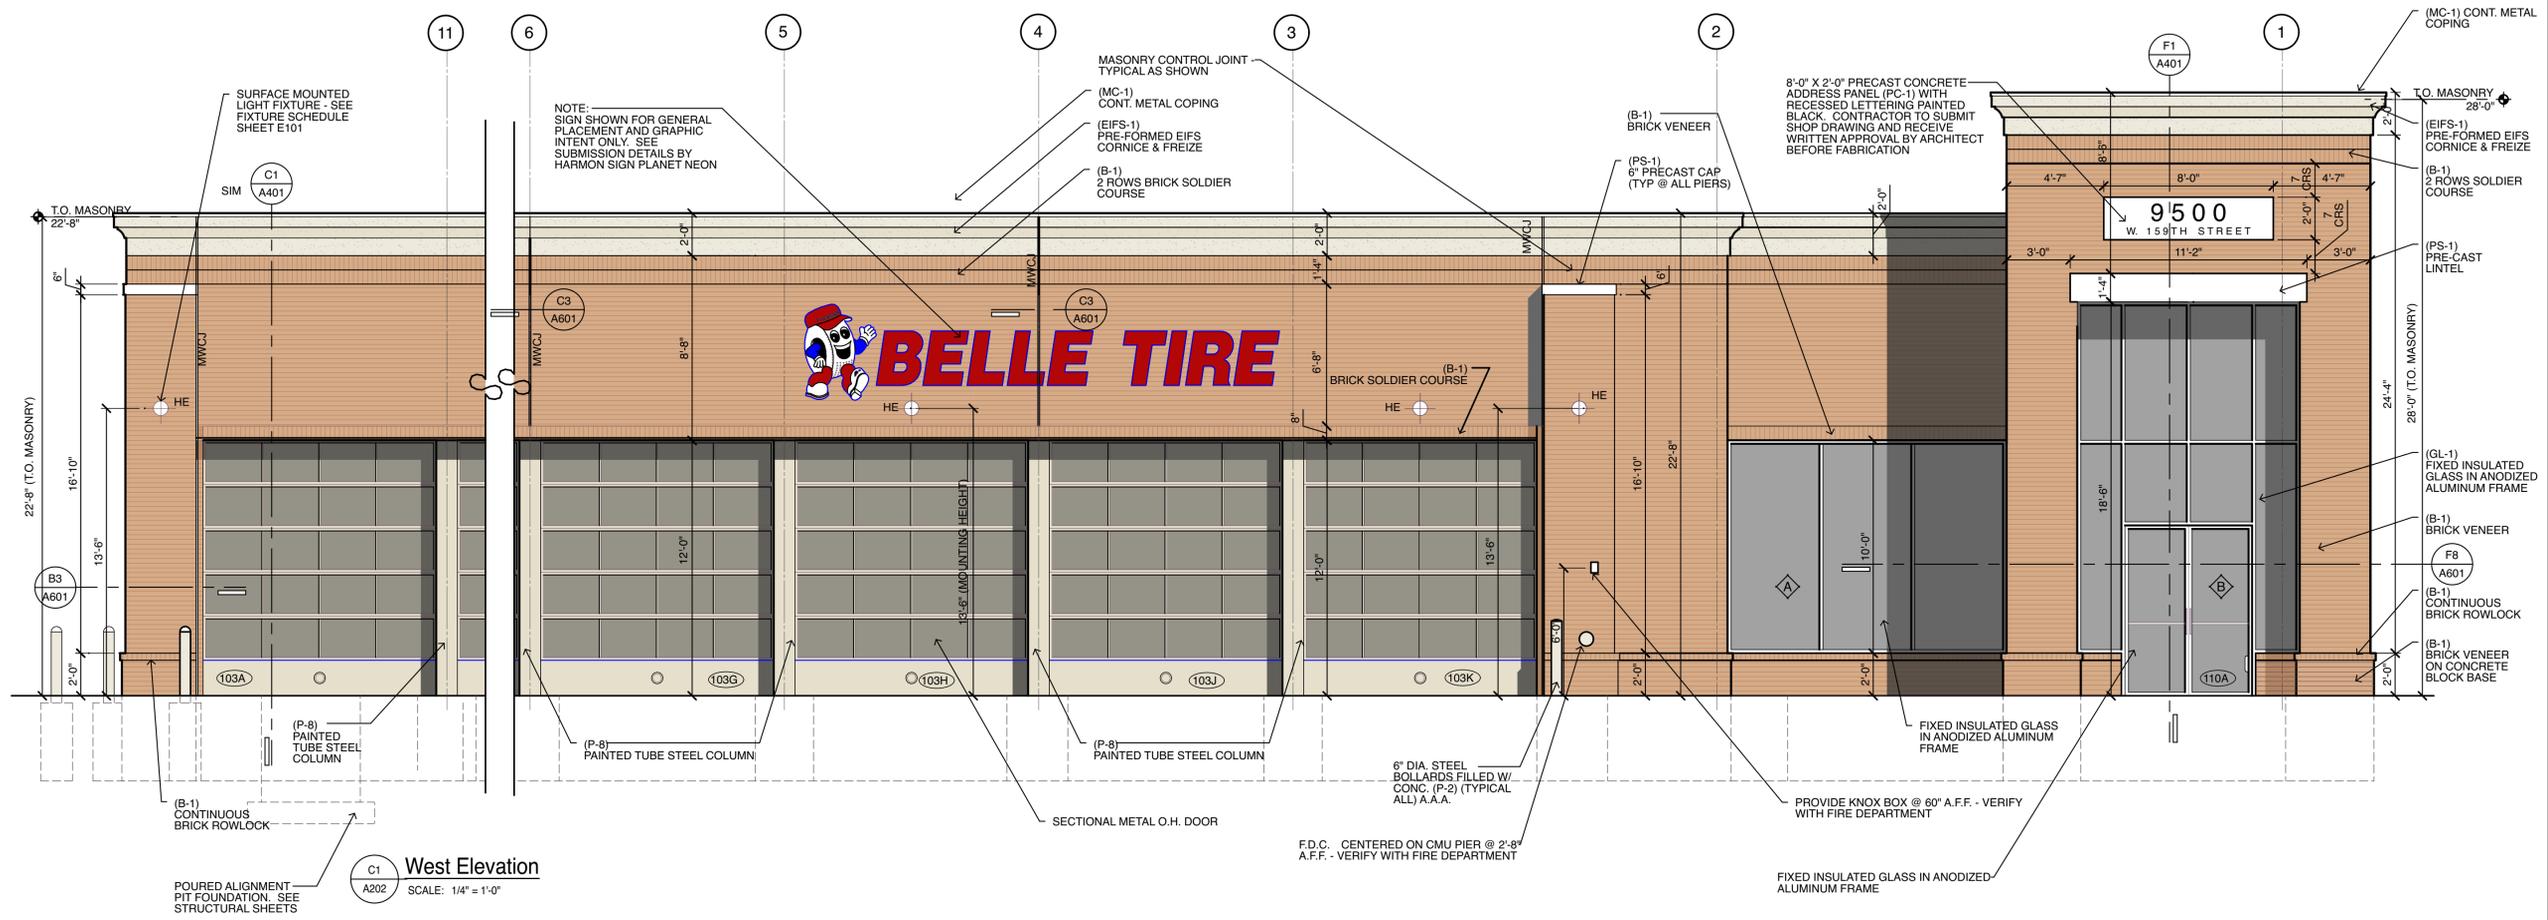

MATERIALS:		
MARK	MATERIAL	DESCRIPTION
EIFS-1	E.I.F.S.	STO-STOLIT 1.0 MOONLIT SAND 10611-64
B-1	FACE BRICK	HEARTLAND WOODBURY BY GLEN-GERY BRICK CO.
GB-1	GLAZED BLOCK	TRENWYTH ASTRA-GLAZE-SW + SERIES-COLOR = FIRESTONE RED
GL	GLAZING SYSTEM	GLAZING: 1" INSUL. - PPG SOLARBRAND 60 SOLAR CONTROL LOW "E" CLEAR, LOW REFLECTIVE INSULATING GLASS - IN CLEAR ANODIZED FRAMING SYSTEM SERIES 200 BY TUBELIGHT CORP. PROVIDE TEMPERED GLASS AS REQUIRED
MC-1	COPING	DURO-LAST 2 PIECE SNAP-ON METAL FASCIA - KYNAR FINISH - COLOR TO MATCH EIFS
PS-1	COPING	PRE-CAST CONCRETE STONE - BUFF SUBMIT SAMPLE FOR ARCHITECT'S APPROVAL
P-1	PAINT	#2333 CAPE COD GREY - INDUSTRIAL ENAMEL PRATT & LAMBERT / #7666 GRAY MATTERS SHERWIN WILLIAMS
P-2	PAINT	GRENADIER RED - PRATT & LAMBERT
P-3	PAINT	PAINT TO MATCH EIFS
P-4	PAINT	DRYFALL - BRILLIANT WHITE
P-5	PAINT	GENERAL WHITE - INDUSTRIAL ENAMEL PRATT & LAMBERT
P-7	PAINT	BLACK SEMI-GLOSS - ALL MANUFACTURERS
P-8	PAINT	HC-75 MARYVILLE BROWN

NOTE:
ALL WEATHER COVERING MATERIALS AND THICKNESSES SHALL COMPLY WITH LAND DEVELOPMENT CODE SECTION 6-308 AND VILLAGE CODE 6-1-15.

