



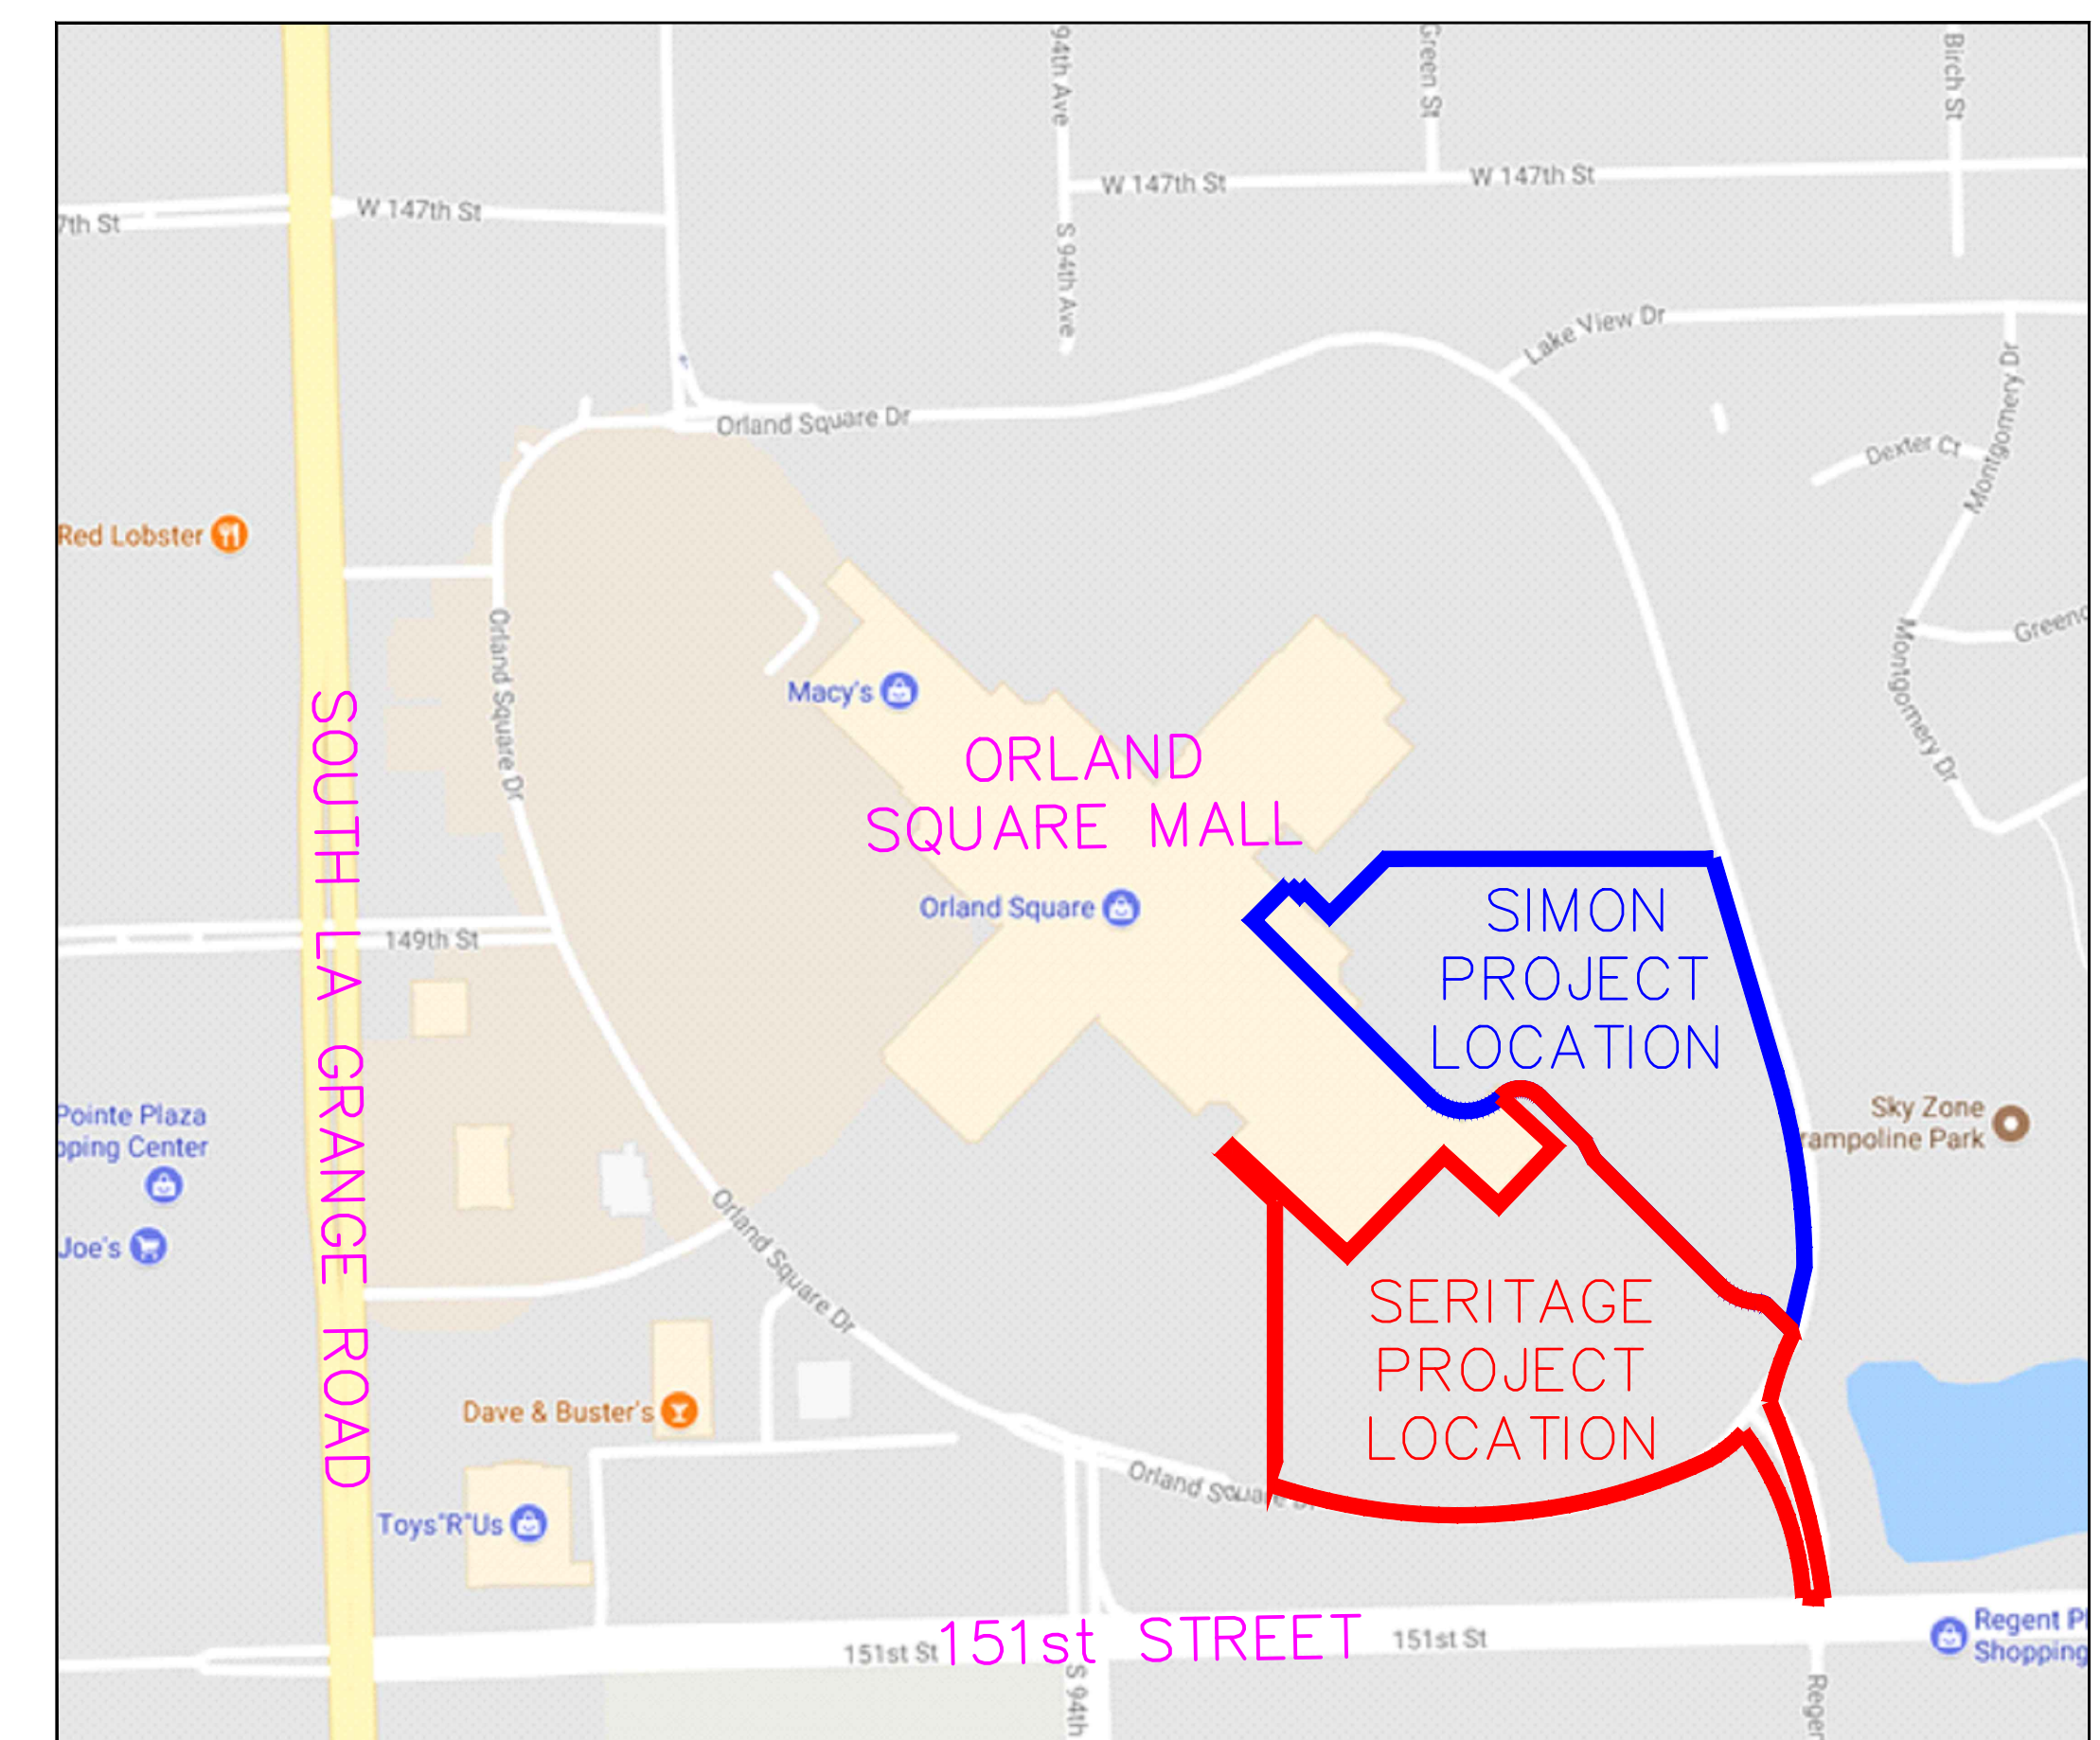

VICINITY MAP
(NOT TO SCALE)

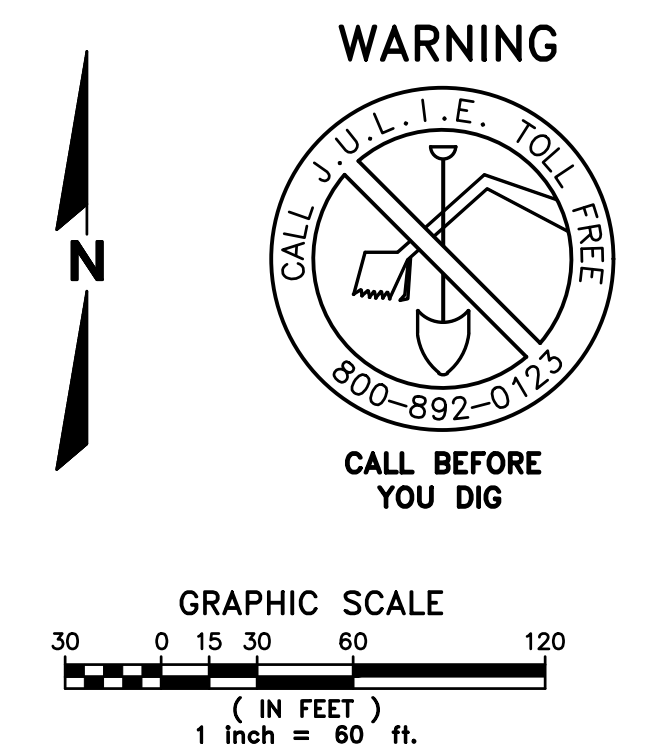

R.A. SMITH, INC. ASSUMES NO RESPONSIBILITY FOR DAMAGES, LIABILITY OR COSTS RESULTING FROM CHANGES OR ALTERATIONS MADE TO THIS PLAN WITHOUT THE EXPRESSED WRITTEN CONSENT OF R.A. SMITH, INC.

THE LOCATIONS OF EXISTING UTILITY INSTALLATIONS AS SHOWN ON THIS PLAN ARE APPROXIMATE. THERE MAY BE OTHER UNDERGROUND UTILITY INSTALLATIONS WITHIN THE PROJECT AREA THAT ARE NOT SHOWN.

[illegible]

SITE CIVIL ENGINEER:
R.A. SMITH, INC.
16475 W. BLUEMOUND ROAD
SUITE 200
BROOKFIELD, WI 53005
PH: 262/781-1000

raSmith
CREATIVITY BEYOND ENGINEERING
rasmith.com

SERITAGE REDEVELOPMENT - ORLAND SQUARE
2 ORLAND SQUARE DRIVE
VILLAGE OF ORLAND PARK, ORLAND TOWNSHIP, COOK COUNTY, IL

COMBINED SITE PLAN

PRELIMINARY
NOT FOR
CONSTRUCTION

© COPYRIGHT 2019
R.A. Smith, Inc.
DATE: 01-10-19
SCALE: 1" = 60'
JOB NO. 3170138
PROJECT MANAGER:
JEFFREY T. NANCE
DESIGNED BY: KLH
CHECKED BY: RTP

SHEET NUMBER

C201