

PARK CORNERS II

ORLAND PARK, IL.

REVISIONS
8-22-07

PARK CORNERS II
ORLAND PARK, IL.

14334 Town Center Dr.
Lockport, Illinois 60441
Tel (708)301-6111
Fax (708)301-2503

ALSON ASSOCIATES ARCHITECTS



WEST ELEVATION (FRONT) 1/4"=1'-0"


LIMESTONE QUOINS
MASONRY FACE BRICK

LIMESTONE BAND

LIMESTONE MAINSCOT
ALUMINUM CLAD DOUBLE HUNG WINDOWS

BOARD APPROVED
CASE NO. 2007-0267.3
DATE 9-17-07
W/CONDITIONS
W/O CONDITIONS

MATERIAL SELECTIONS:
ROOF: DRIFTWOOD
BRICK: RED
HEADER TYPE: TAN
TRIM COLOR: TAN

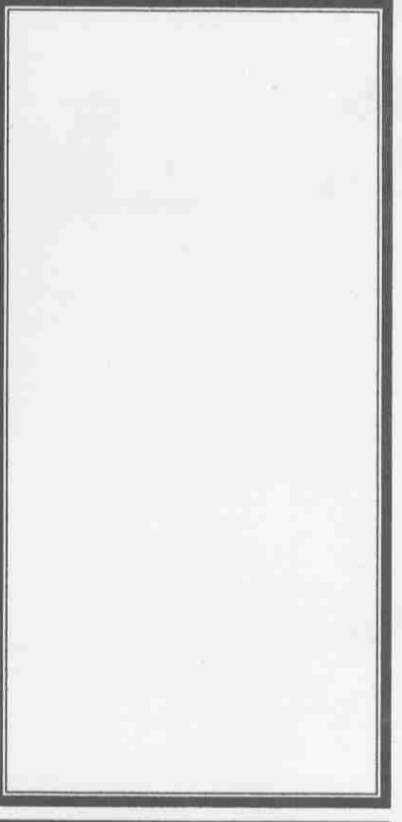

APP'D: WK.O.
DRAWN: PB
DATE: 05.30.07
PROJ NO: 2327B
PREV NO: ()

SHEET NUMBER
OF