


LANDSCAPE NOTES

- 1. PLANT QUALITY NOTES IN THE PLANT SCHEDULE ARE FOR CONFORMANCE ONLY. THE CONTRACTOR IS RESPONSIBLE FOR PROVIDING AND INSTALLING ALL MATERIALS SHOWN IN THE PLAN AND SHOULD NOT RELY ON THE PLANT SCHEDULE FOR DETAILED SPECIFICATIONS.
- 2. ALL PLANT MATERIALS SHALL BE HEALTHY, GROWN STOCK AND SHALL BE FREE FROM ANY DISEASES, INSEST, OR OTHER DAMAGE. ANY MATERIALS WITH DAMAGED OR CRACKED/COLOURED LEAVES, BRANCHES, OR TRUNKS SHALL BE REJECTED. IT IS THE CONTRACTOR'S RESPONSIBILITY TO INSPECT AND REJECT ANY UNACCEPTABLE MATERIALS BEFORE INSTALLATION.
- 3. ALL PLANTING OPERATIONS SHALL BE COMPLETED IN ACCORDANCE WITH STANDARD LANDSCAPE PRACTICES. THIS MAY INCLUDE, BUT NOT BE LIMITED TO, PROPER PLANTING BED AND TREE PIT PREPARATION, PLANTING MIX, PRUNING, STAKING AND GUARD WRAPPING, SPRINKLING, MULCHING, PLANTING AND MAINTENANCE OF MATERIALS DURING CONSTRUCTION ACTIVITIES.
- 4. ALL PLANT MATERIALS SHALL BE INSPECTED AND APPROVED BY THE LANDSCAPE ARCHITECT PRIOR TO INSTALLATION. ANY MATERIALS INSTALLED WITHOUT APPROVAL MAY BE REJECTED.
- 5. THE CONTRACTOR SHALL GUARANTEE PLANT MATERIALS FOR A PERIOD OF ONE YEAR FROM DATE OF ACCEPTANCE BY OWNER. THE CONTRACTOR SHALL OBTAIN PROPER MAINTENANCE PROCEDURES TO THE OWNER AT THE TIME OF ACCEPTANCE. DURING THE GUARANTEE PERIOD, TREES OR PLANTED MATERIALS SHALL BE REPLACED AT NO COST TO THE OWNER. AT THE END OF THE GUARANTEE PERIOD, THE CONTRACTOR SHALL OBTAIN OWNER ACCEPTANCE FROM THE OWNER.
- 6. ANY EXISTING TREES TO BE RETAINED SHALL BE PROTECTED FROM SOIL COMPACTION AND OTHER DAMAGES THAT MAY OCCUR DURING CONSTRUCTION ACTIVITIES BY INSTALLING FENCING AROUND SUCH MATERIALS AT A DISTANCE OF 8.5 FEET FROM THE TRUNK.
- 7. ALL GRASS, CLUMPS, OTHER VEGETATION, STONES, ETC. SHALL BE REAGED OF OTHERWISE REMOVED FROM PLANTING AND LAWN AREAS PRIOR TO INSTALLATION OF PLANTING MATERIALS.
- 8. ANY AREAS TO BE LOCATED AND DECEIVED WHICH HAVE NOT BEEN OBTAINED BY CONSTRUCTION ACTIVITIES SHALL BE REAGED OF 1" OF SOIL OVER EXPOSED EXISTING SOILS. CARE SHOULD BE TAKEN TO NOT PLACE GRASS OR SOIL OVER EXPOSED EXISTING TREES IN SUCH AREAS.
- 9. THE CONTRACTOR SHALL VERIFY THE LOCATION OF ALL UNDERGROUND UTILITIES PRIOR TO INSTALLING PLANT MATERIALS. THE CONTRACTOR SHALL VERIFY THE LOCATION OF ALL UTILITIES, INCLUDING CABLES, ETC. PRIOR TO ANY PLANTING OPERATIONS.
- 10. ALL PLANTING STANDARDS OF PLANT MATERIALS SHALL CONFORM TO THE LATEST EDITION OF ANY AND ALL AMERICAN STANDARDS FOR NURSERY STOCK, BY THE AMERICAN NURSERY & LANDSCAPE ASSOCIATION.
- 11. REFER TO PLAN OF SURVEY FOR LOCAL RESERVATION, BOUNDARY DIMENSIONS AND EXISTING CONDITIONS.
- 12. REFER TO ARCHITECTURAL PLANS FOR BUILDING MIX, SIZE AND POSITION.
- 13. REFER TO ENGINEERING PLANS FOR DESIGN CALCULATIONS, UTILITY LOCATIONS, TOPOGRAPHIC INFORMATION AND THE L.P.C.
- 14. PRELIMINARY LANDSCAPE PLAN AND DIMENSIONS ARE APPROXIMATE.
- 15. ALL PLANT MATERIALS, INCLUDING PLANTING MIX, SHALL BE PREPARED WITH TOP SOIL, OBTAINABLE FROM THE ESTABLISHMENT OF THE LANDSCAPE MATERIALS, PRESENTED ON THIS PLAN. IF ADDITIONAL TOP SOIL IS REQUIRED TO BE OBTAINED FROM THE LANDSCAPE CONTRACTOR ON THE PROJECT TO PROVIDE NEEDED AND PREPARE THE SITE AS NEEDED FOR THE IMPLEMENTATION OF THIS LANDSCAPE PLAN.
- 16. CONTRACTORS MUST VERIFY ALL QUANTITIES AND OBTAIN ALL PROPER PERMITS AND LICENSES FROM THE APPROPRIATE AUTHORITIES.
- 17. ALL MATERIALS MUST MEET INDUSTRY STANDARDS AND THE LANDSCAPE ARCHITECT HAS THE RIGHT TO REJECT ANY POOR MATERIAL OR NONCONFORMING.
- 18. LANDSCAPE ARCHITECT IS NOT RESPONSIBLE FOR UNUSUAL SITE CONDITIONS.
- 19. ALL PLANTINGS SHALL BE SPACED SUFFICIENTLY, BACK FILLED WITH APPROVED SOIL, IN A HOLE, AND THE FILLING SHALL BE WATERED, FERTILIZED, PRUNED, AND HAVE ALL TIES AND HOLES REMOVED.
- 20. TREES SHALL BE STAKED AND GUARDED, AND HAVE A WATERING SAUCER AT BASE.
- 21. ALL BEDS TO BE BERMED 12" TO 24" ABOVE GRADE AND MEET DRAINAGE REQUIREMENTS.
- 22. LAWN AND BED AREAS SHALL BE FERTILIZED, BASED ON QUINCY AND DEMOS.
- 23. CONTRACTOR SELECTED FOR NATIVE PLANT INSTALLATION SHOULD HAVE A MINIMUM OF FIVE YEARS EXPERIENCE IN THE FIELD. SUPERVISOR SHALL BE PRESENT ON SITE DURING ALL WORK. FOR NATIVE AREAS THAT ON IDENTIFY NATIVE AND NATIVE PLANTS BY GENUS AND SPECIES.
- 24. ALL SEED SUPPLIED TO THE SITE SHOULD BE TAGGED WITH RED STICKS, HEIGHTS AND COORDINATES OF PLANTING. SEEDS MUST BE PLANTED WITHIN 10 DAYS OF DELIVERY AS SUBMITTED BY INDEPENDENT LABORATORY TEST RESULTS NO MORE THAN 1 YEAR OLD FOR PRIMA COORDINATES (SPERMATOPHYTES) TEST RESULTS SHALL BE NO MORE THAN 6 MONTHS OLD.
- 25. FERTILIZER SHALL NOT BE USED IN AREAS OF NATIVE LANDSCAPING.
- 26. ALL NATIVE SEED AND PLANT MATERIALS SHALL BE OBTAINED FROM SOURCES WITHIN A 250 MILE RADIUS FROM THE SUBJECT SITE, TO MAINTAIN LOCAL ECOSYSTEMS.
- 27. BROADCASTING OR HYDRIC SEEDING WILL BE USED FOR SECTIONS OF NATIVE PLANTING AREAS (DESIGN CORRECTION, BURNED) WILL BE USED ON SLOPE SLOPES WITH A RATIO OF 1:1. EROSION CONTROL, BURNED SHALL BE THE SEEDS OR APPROVED LOCAL, WITH BROADCASTING SEEDING METHODS AND THE GRASSES SHALL BE BROADCAST SEPARATELY FROM THE TREES.
- 28. WHEN BROADCAST SEED APPLICATION METHODS, ANY SEED TO BE APPLIED AT DOUBLE THE RECOMMENDED RATES (EXCLUDING TEMPORARY NURSERY TREES).
- 29. IF AT THE TIME OF NATIVE AREA SEEDING WATER LEVELS CANNOT BE CONTROLLED, EMERGENT PLANTS WILL BE INSTALLED AT A RATE OF 2,500 TO 4,000 PER ACRE BASED ON THE AREA RAISED UP TO THE FEET OF INUNDATION AT THE TIME OF THE 1:1 AND WILL BE PROTECTED FROM HERBIVORY.
- 30. NATIVE AREA SEEDING SHALL OCCUR ANY TIME BETWEEN OCTOBER 15TH AND JUNE 15TH. PROVIDED THE CONDITIONS AFORESAID GOOD SOIL, SEED CONTACT AND WORKABLE SOILS. SEEDING SHOULD OCCUR MAIN SOIL IS MOIST TO DRY-LAMP AND USUALLY, 1-2 INCHES DEEP. RAINFALL SHOULD WITHIN 48 HOURS OF SEEDING. IF RAINFALL IS COMPLETED IN LATE SPRING OR SUMMER THE TEMPORARY NATIVE SEED WILL BE INSTALLED. PERMANENT NATIVE SPECIES MAY BE INSTALLED. CONSIDERATION OF REGULAR WATERING IS PROVIDED, OR SEPARATELY AT THE FIRST APPROPRIATE OPPORTUNITY.


Code Name	Scientific Name	Common Name	Planting Size	Quantity
10000	Quercus macrocarpa	White Oak	24" - 30"	10
10001	Quercus macrocarpa	White Oak	24" - 30"	10
Code Name	Scientific Name	Common Name	Planting Size	Quantity
10011	Quercus macrocarpa	White Oak	24" - 30"	10
10012	Quercus macrocarpa	White Oak	24" - 30"	10
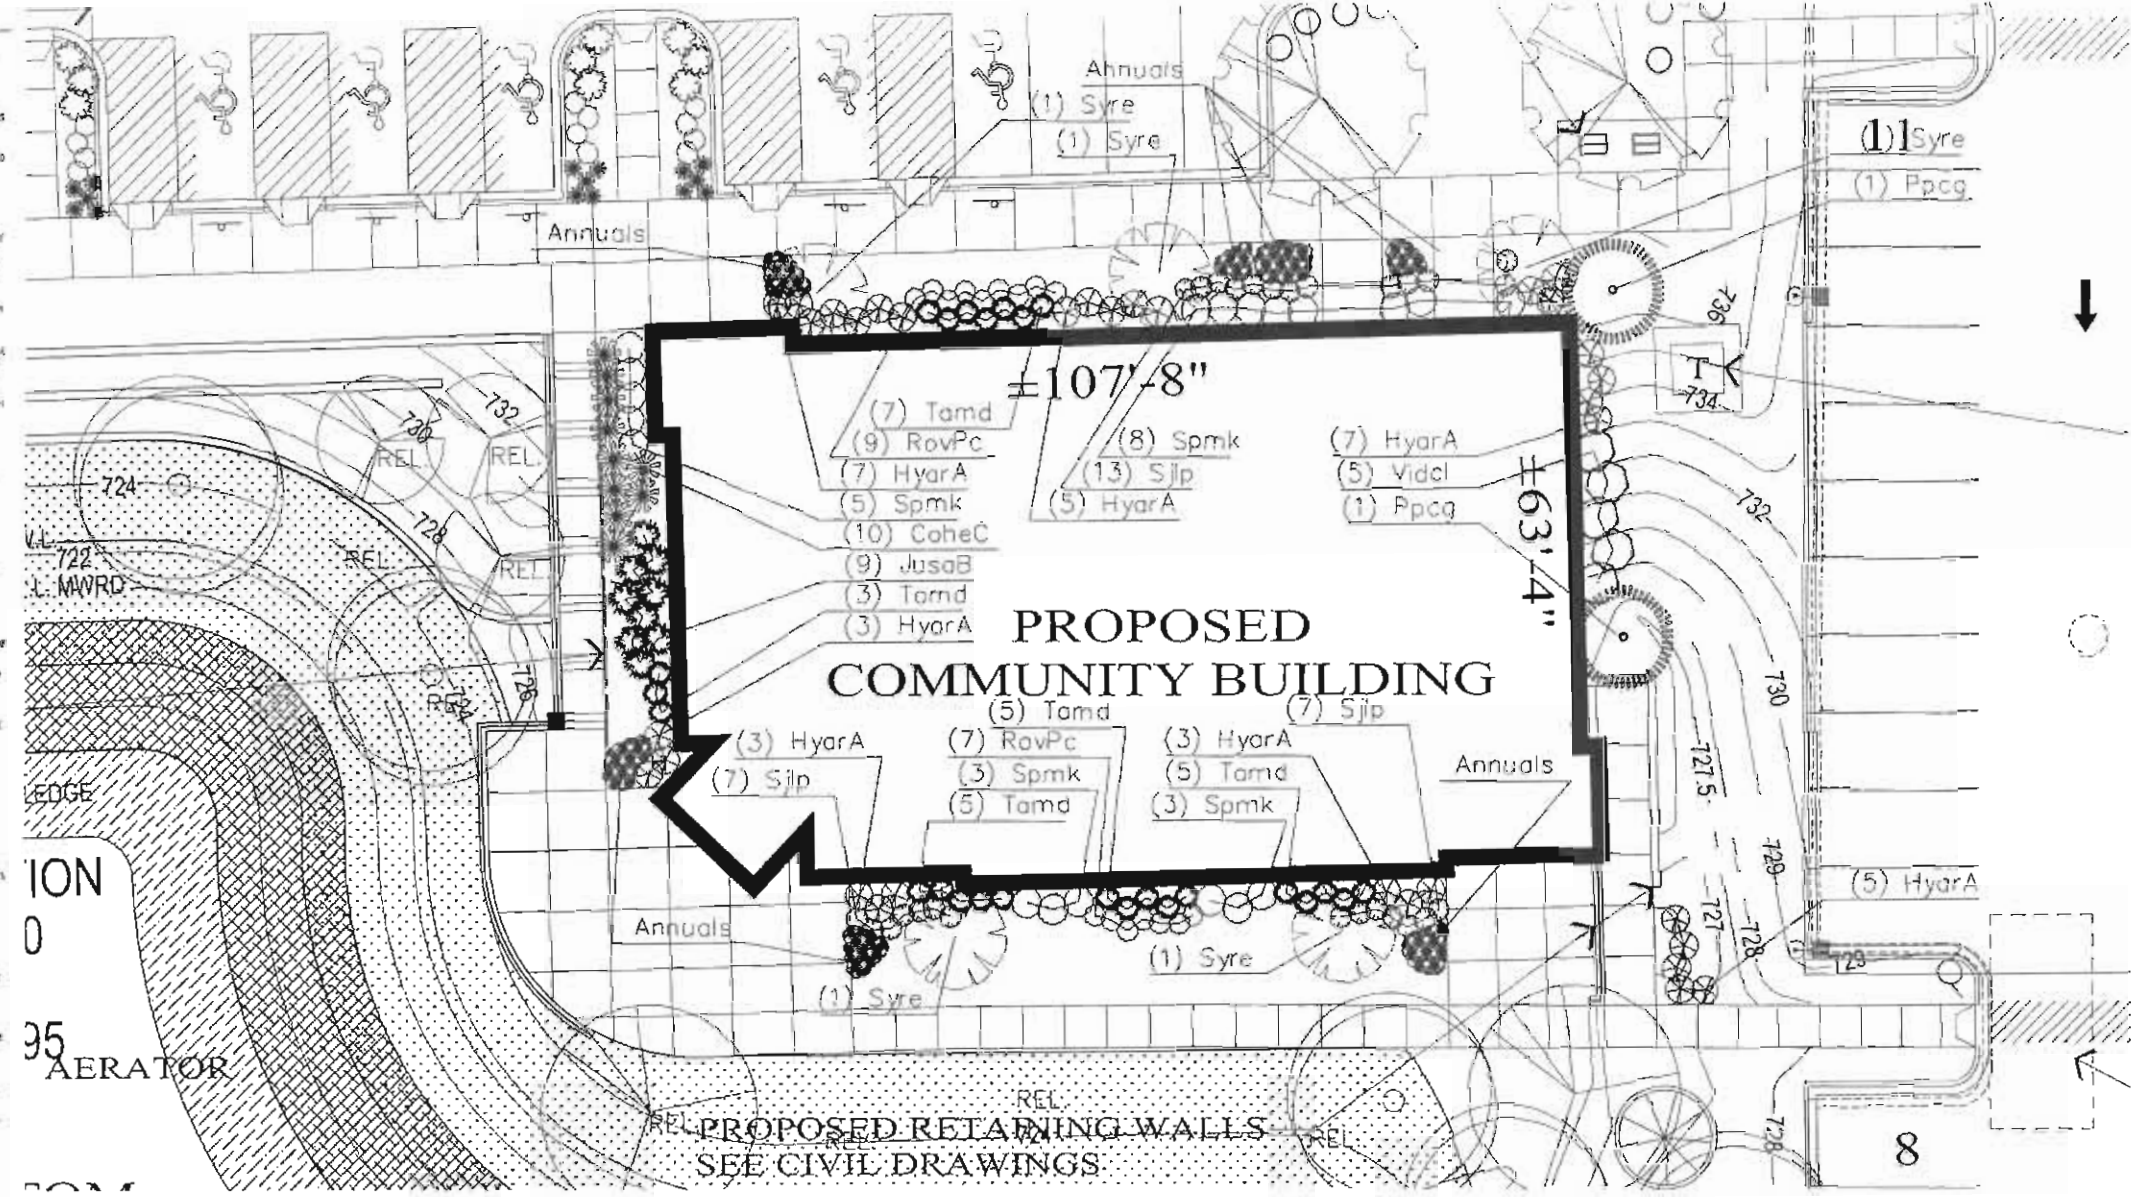

PROPOSED LANDSCAPE PLAN

SCALE: 1" = 10'-0"

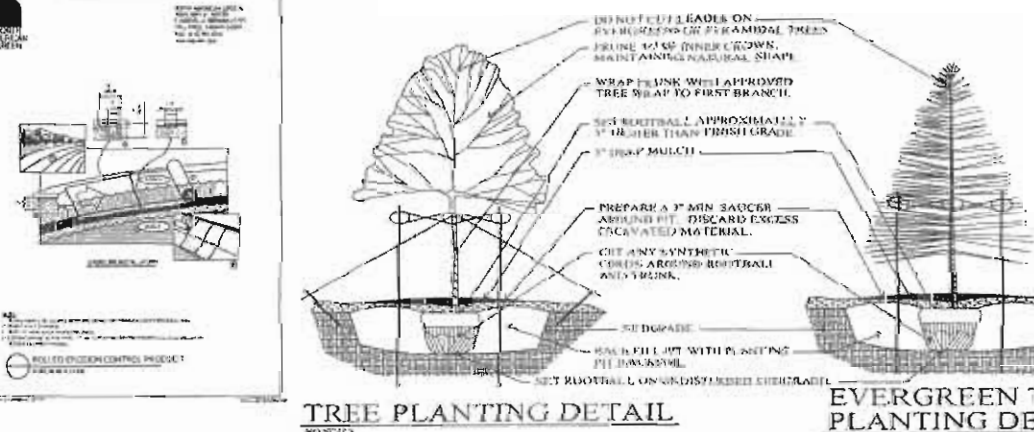

arete 3 ltd
design group
16645 South West Creek Drive
Tinley Park, Illinois 60477
708-342-1250
708-342-1240
arete3.com

PROPOSED
LANDSCAPE
PLAN

ORLAND PARK
PRAYER CENTER
PARKING LOT
EXPANSION

ORLAND PARK, IL

FOR:
ORLAND PARK
PRAYER CENTER
BOARD APPROVED

CASE NO. 2008-0755
DATE 12-1-08
W/CONDITIONS
W/O CONDITIONS ✓

LP-2
JOB # 06152
ORIGIN: 01-30-07
REV. DATE: 08-26-08
COPYRIGHT 2007 ARETE 3 LTD.
ALL RIGHTS RESERVED