



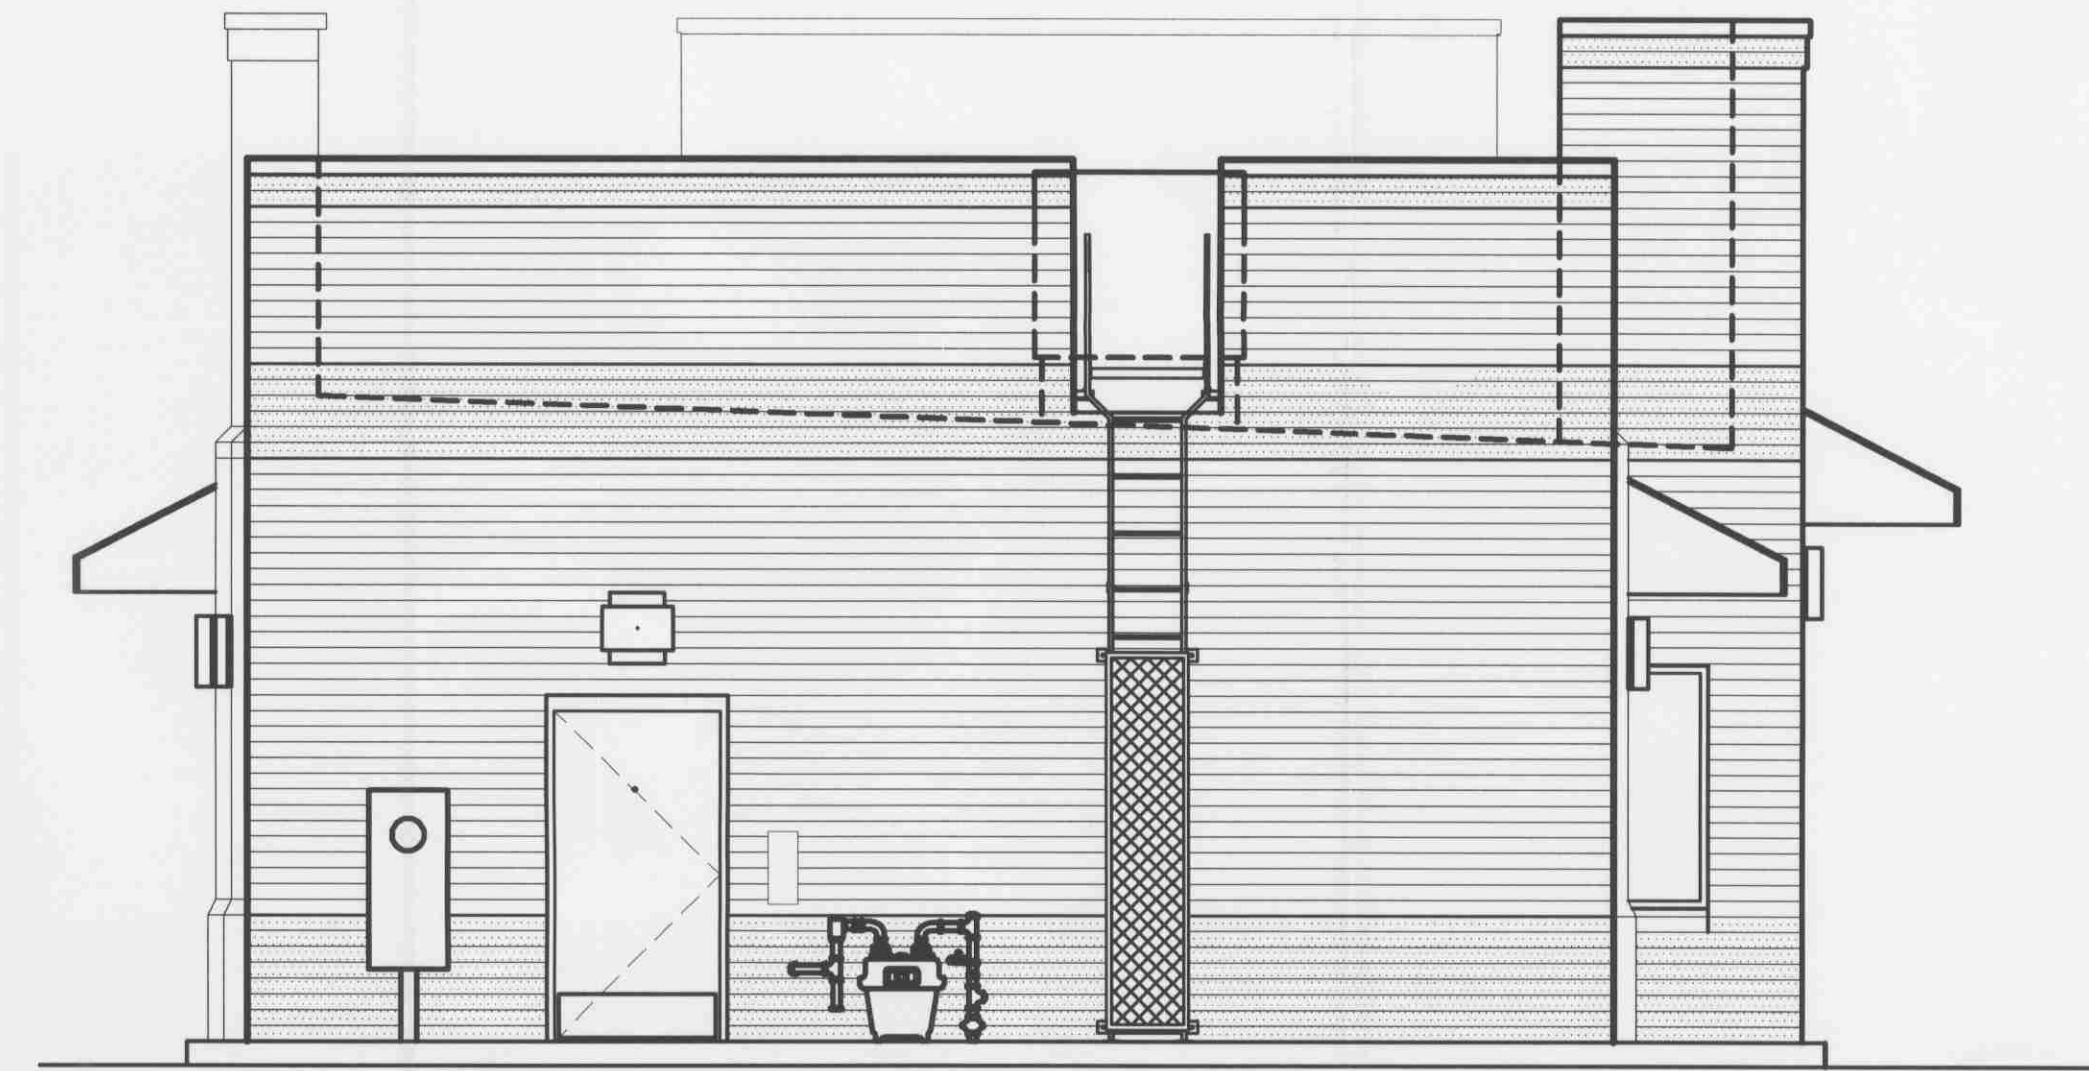


1 NORTH ELEVATION
A4 1/4" = 1'-0"

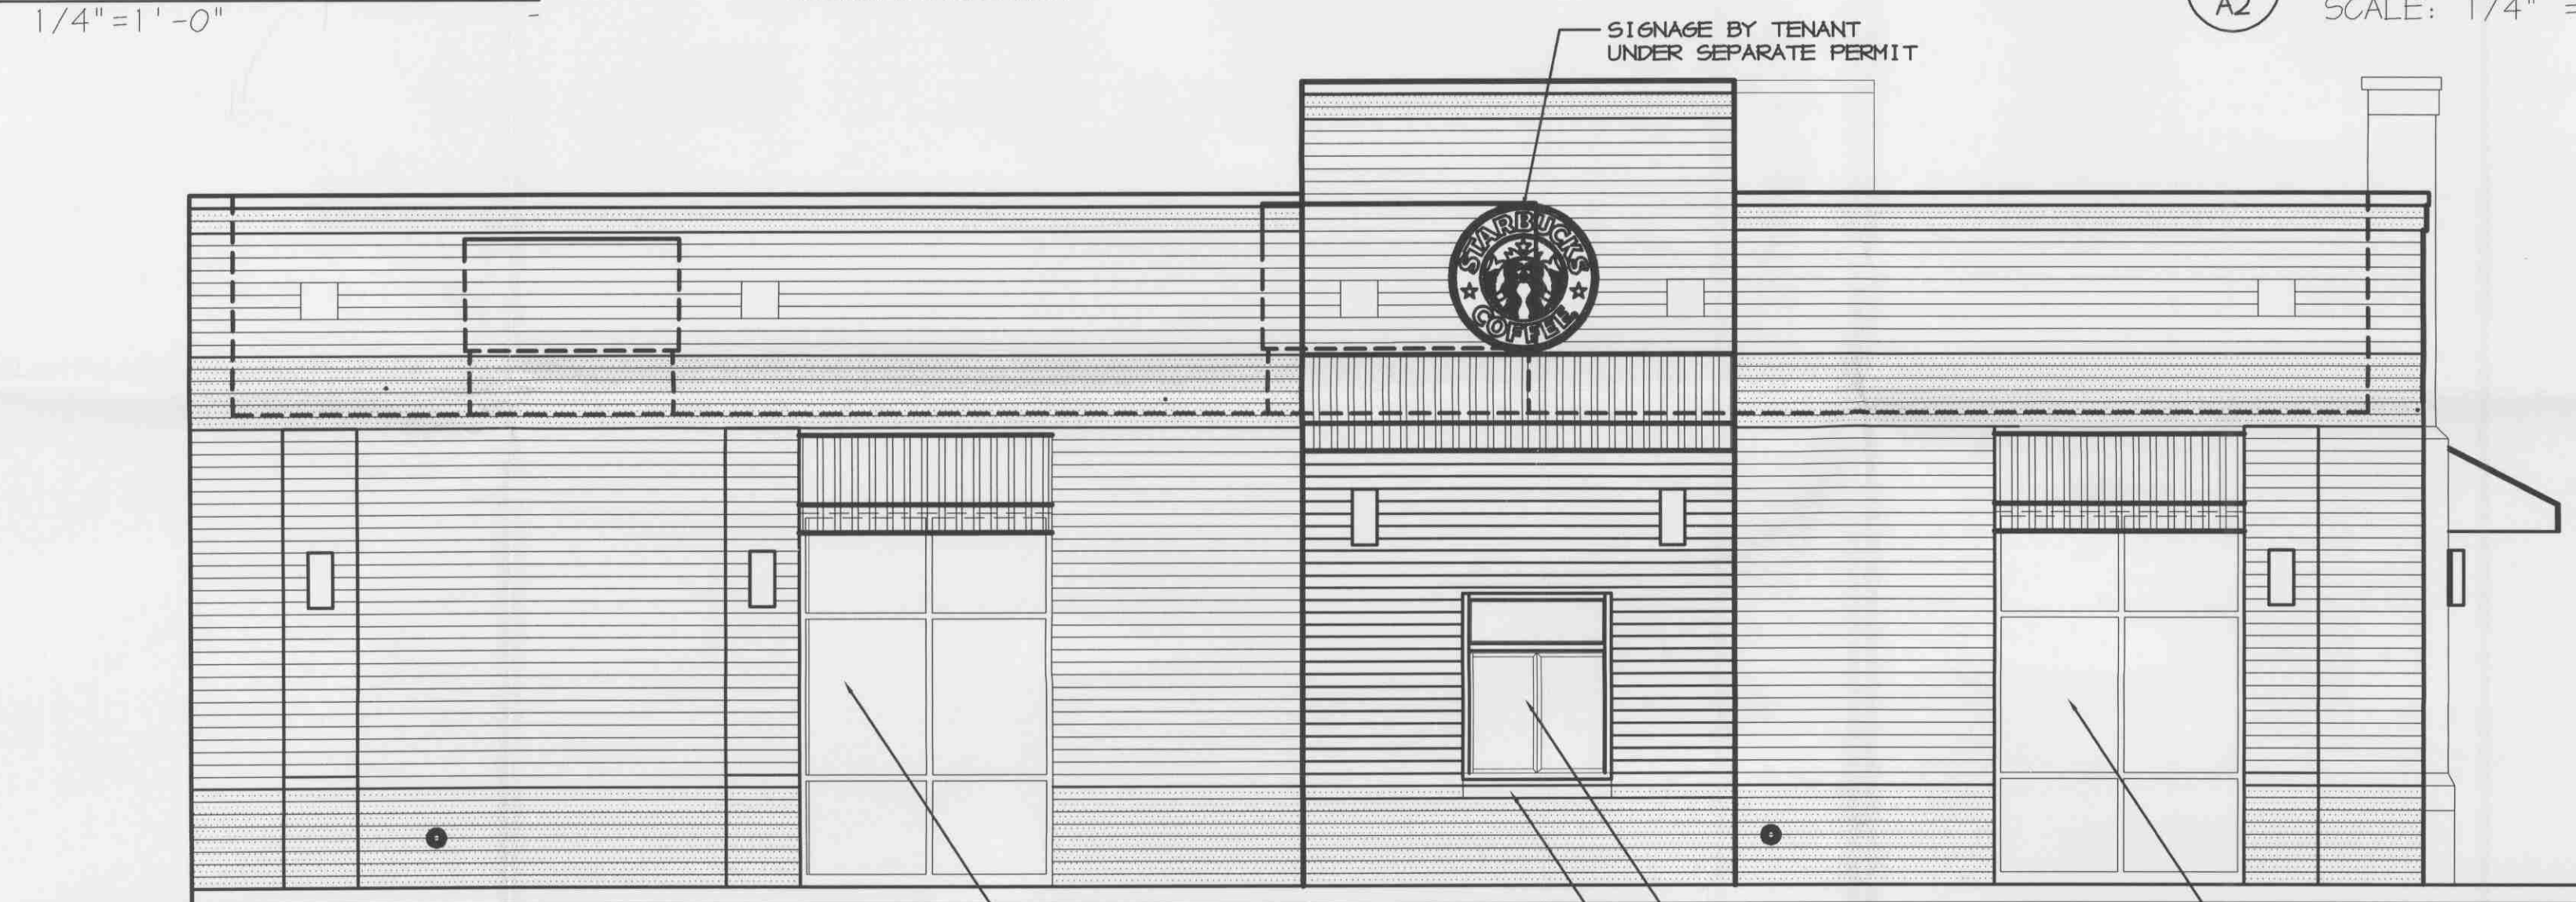

4 SOUTH ELEVATION
A2 SCALE: 1/4" = 1'-0"



3 EAST ELEVATION
A4 1/4" = 1'-0"

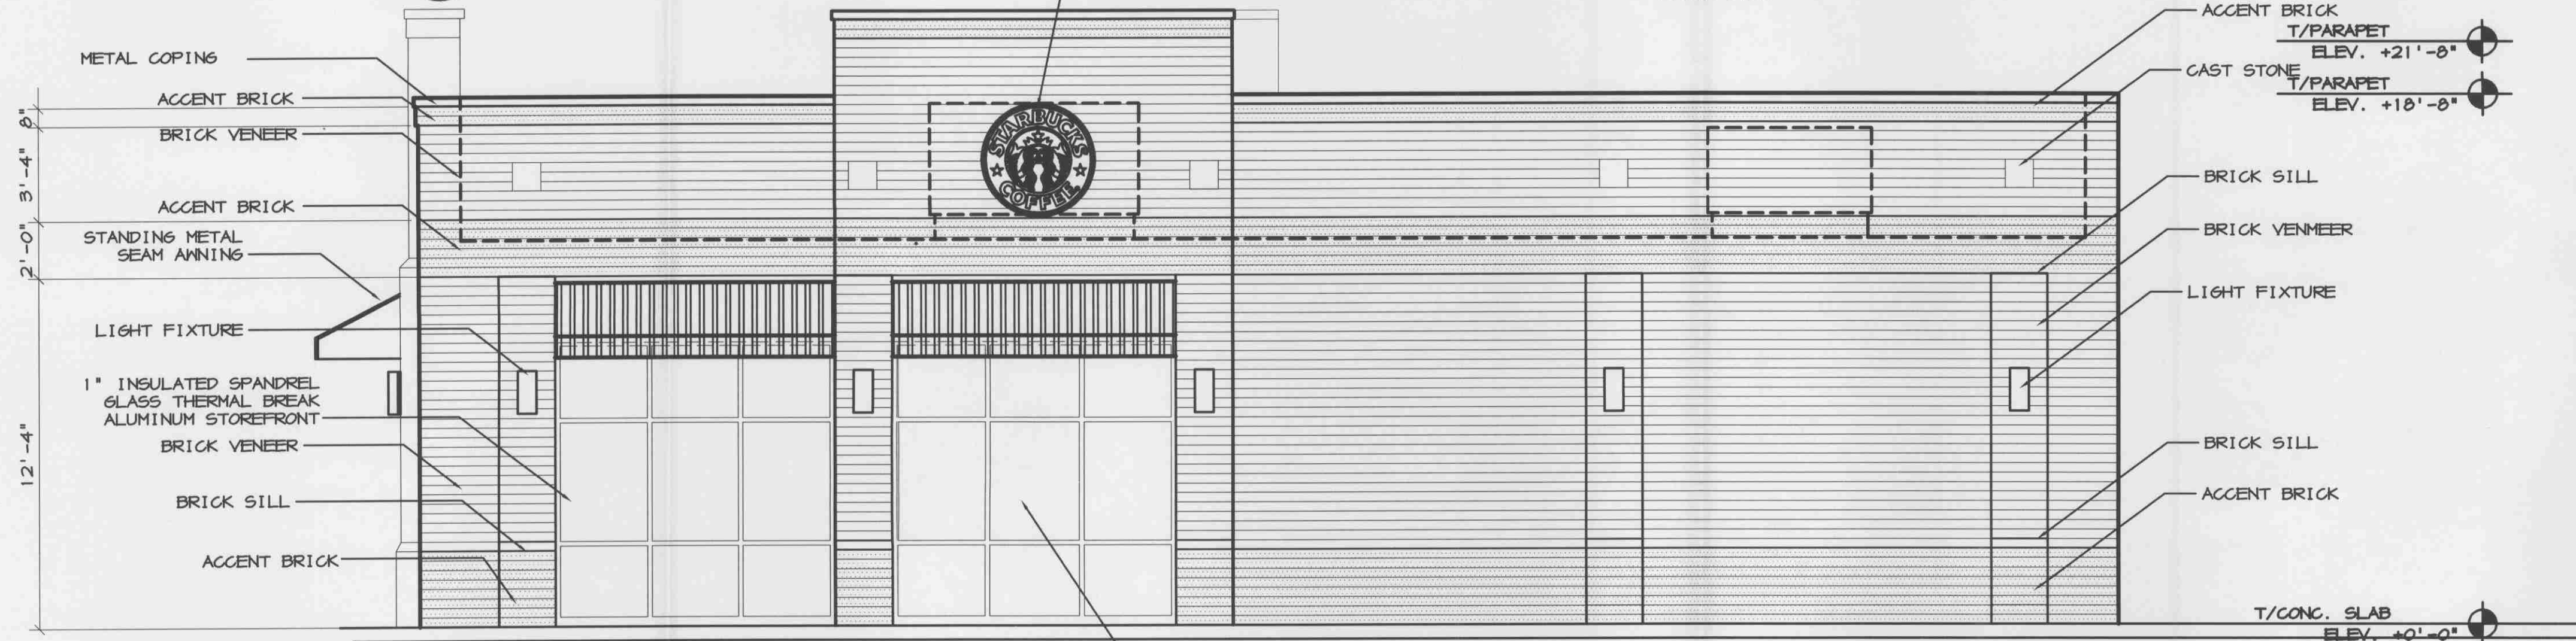

2 WEST ELEVATION
A4 1/4" = 1'-0"

REV	DATE	DESCRIPTION	BY

SCALE: 1/4" = 1'-0"	DATE: OCT 29, 2007	DRAWN BY: GLB	APPROVED: FTM	DESIGN VI
---------------------	--------------------	---------------	---------------	-----------

STARBUCKS COFFEE
159th AND WOLF
ORLAND PARK, IL

INFINITY DZINES, INC
44 Western Avenue (Rt31) Suite A 60110
Carpentersville, Illinois Office Fax
847-783-6722 847-783-6755

SHEET NO.
A2

