

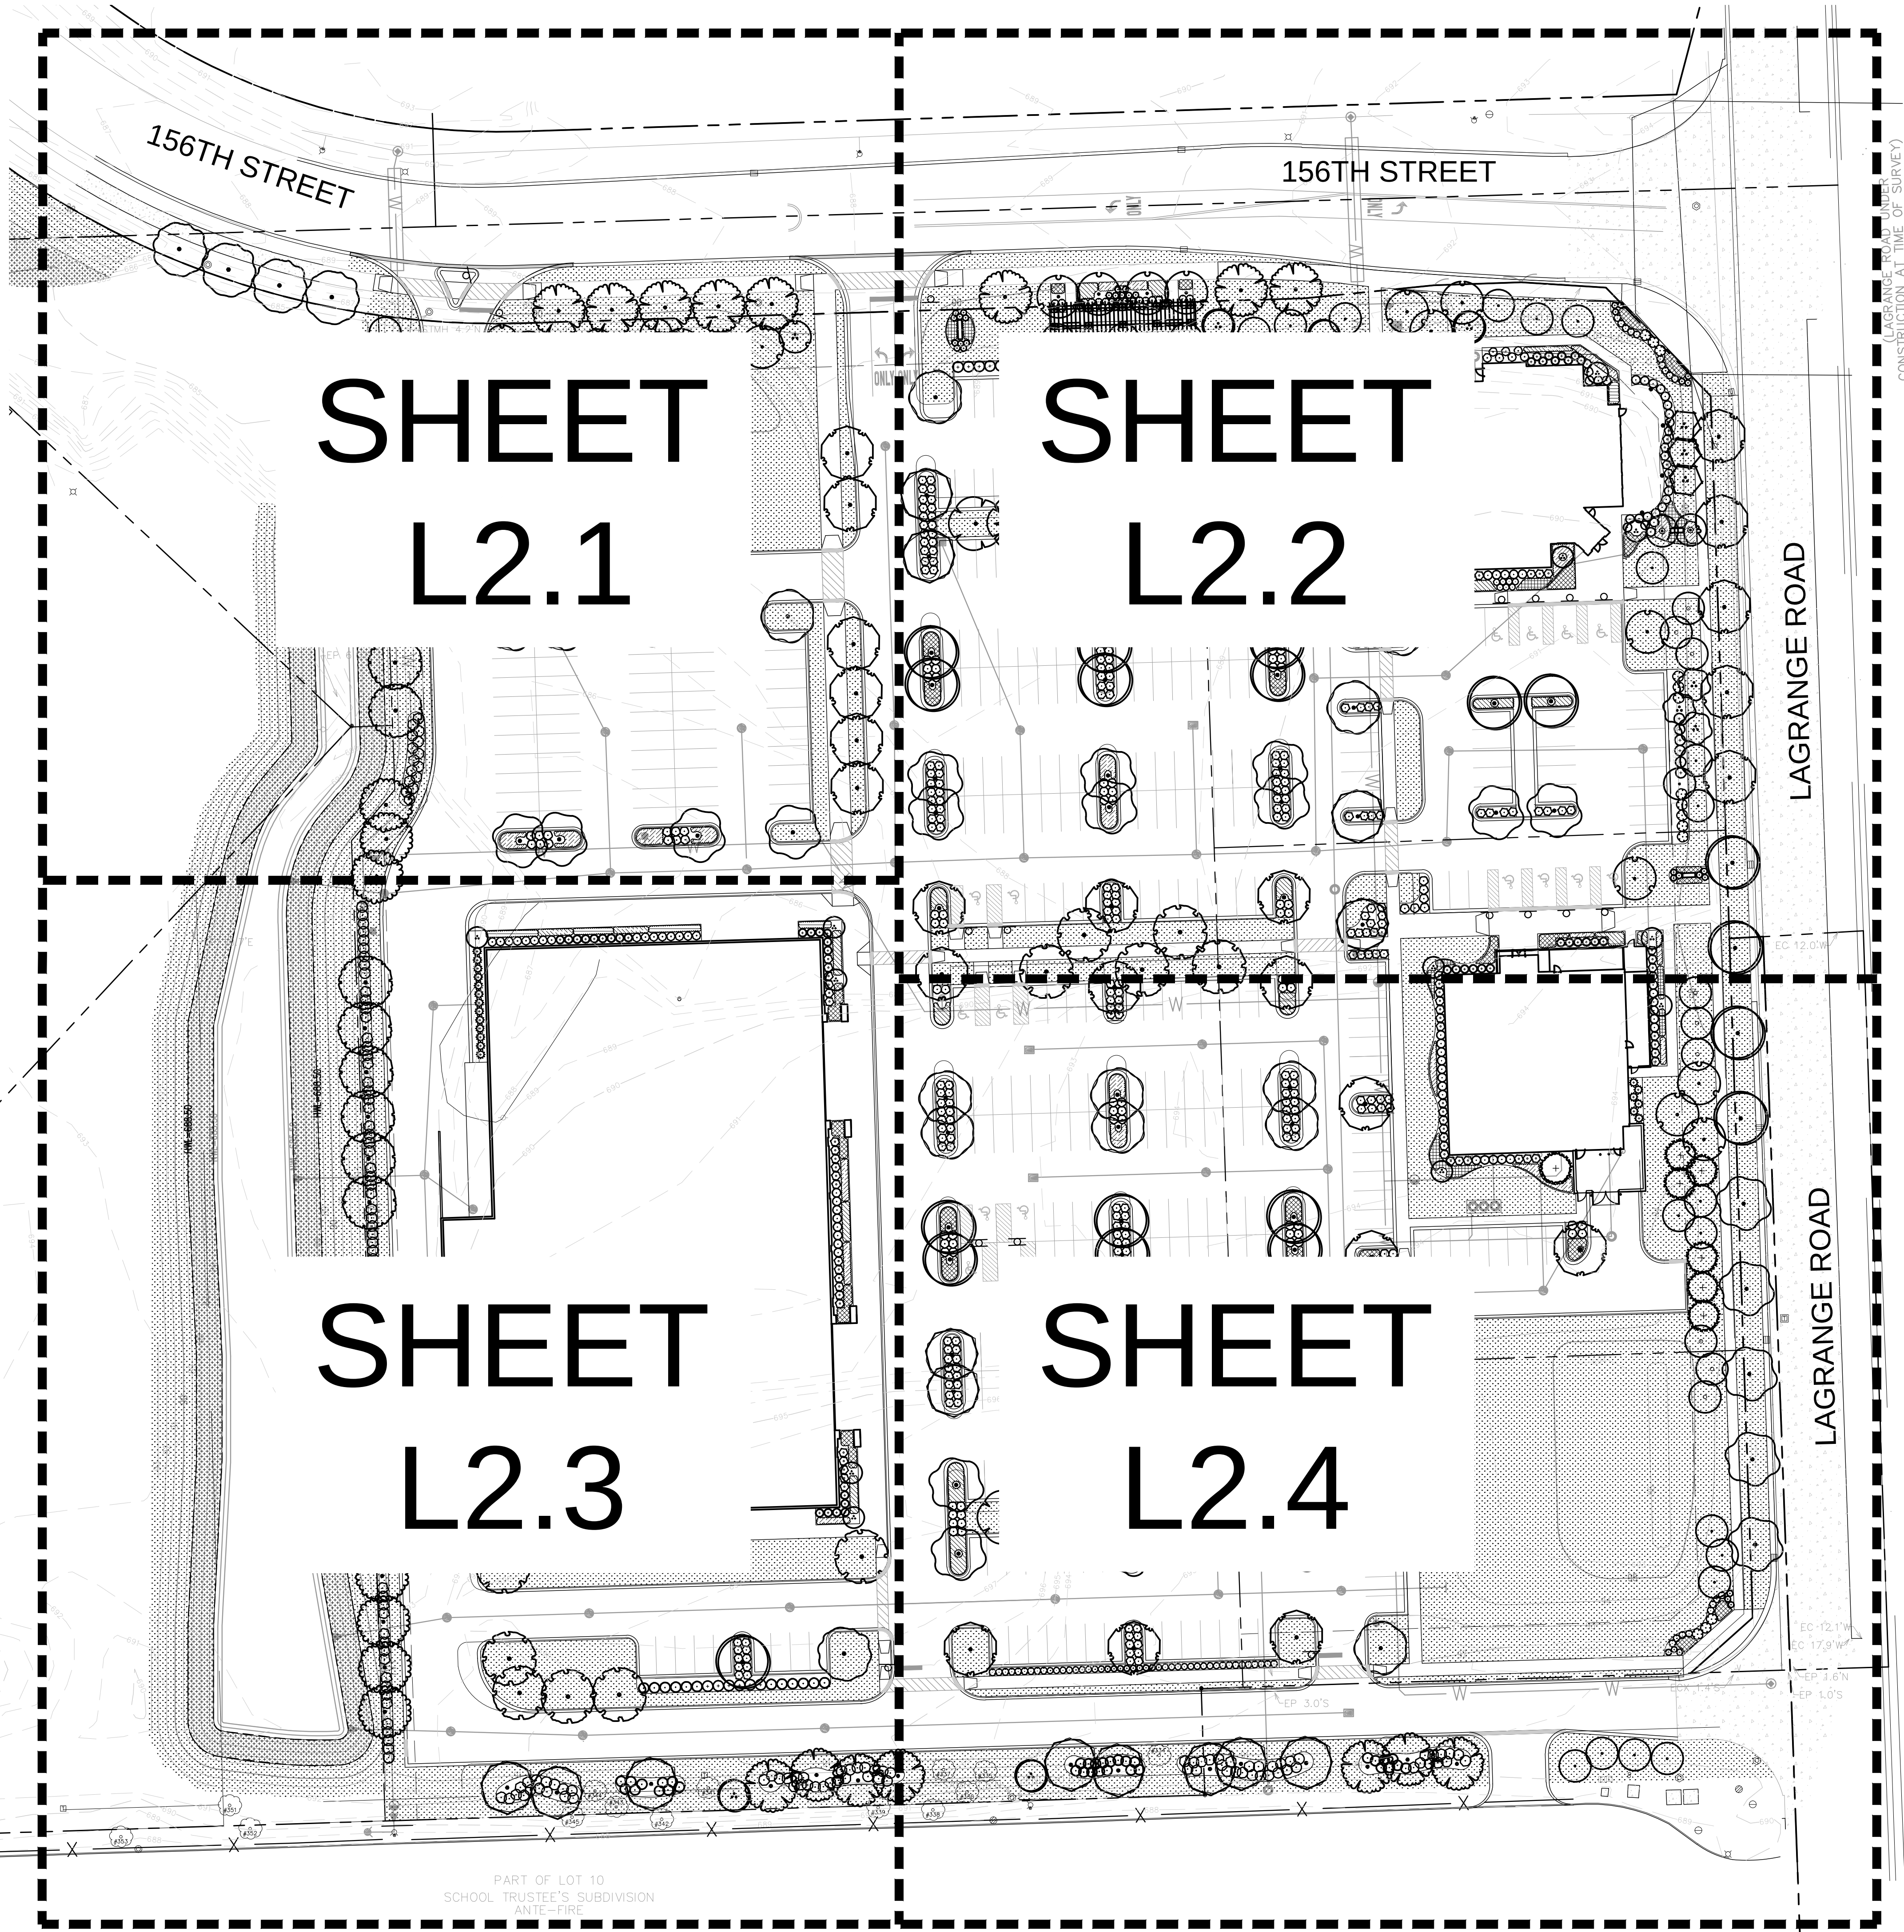
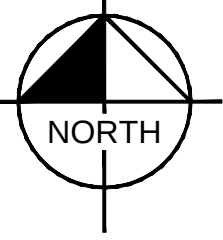
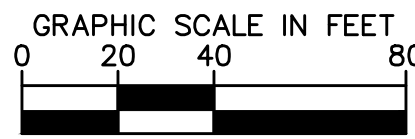


Drawing name: K:\GIS_DEVELOPMENT\16849200_Location Finders International_156th St Retail\2 Design\CAD\PlanSheets\L2.0-LANDSCAPE PLANS.dwg L2.0 Aug 14, 2017 10:49am by: Tom Runkle
This document, together with the concepts and designs presented herein, is intended only for the specific purpose and client for which it was prepared. Reuse of and improper reliance on this document without written authorization and adaptation by Kimley-Horn and Associates, Inc. shall be without liability to Kimley-Horn and Associates, Inc.

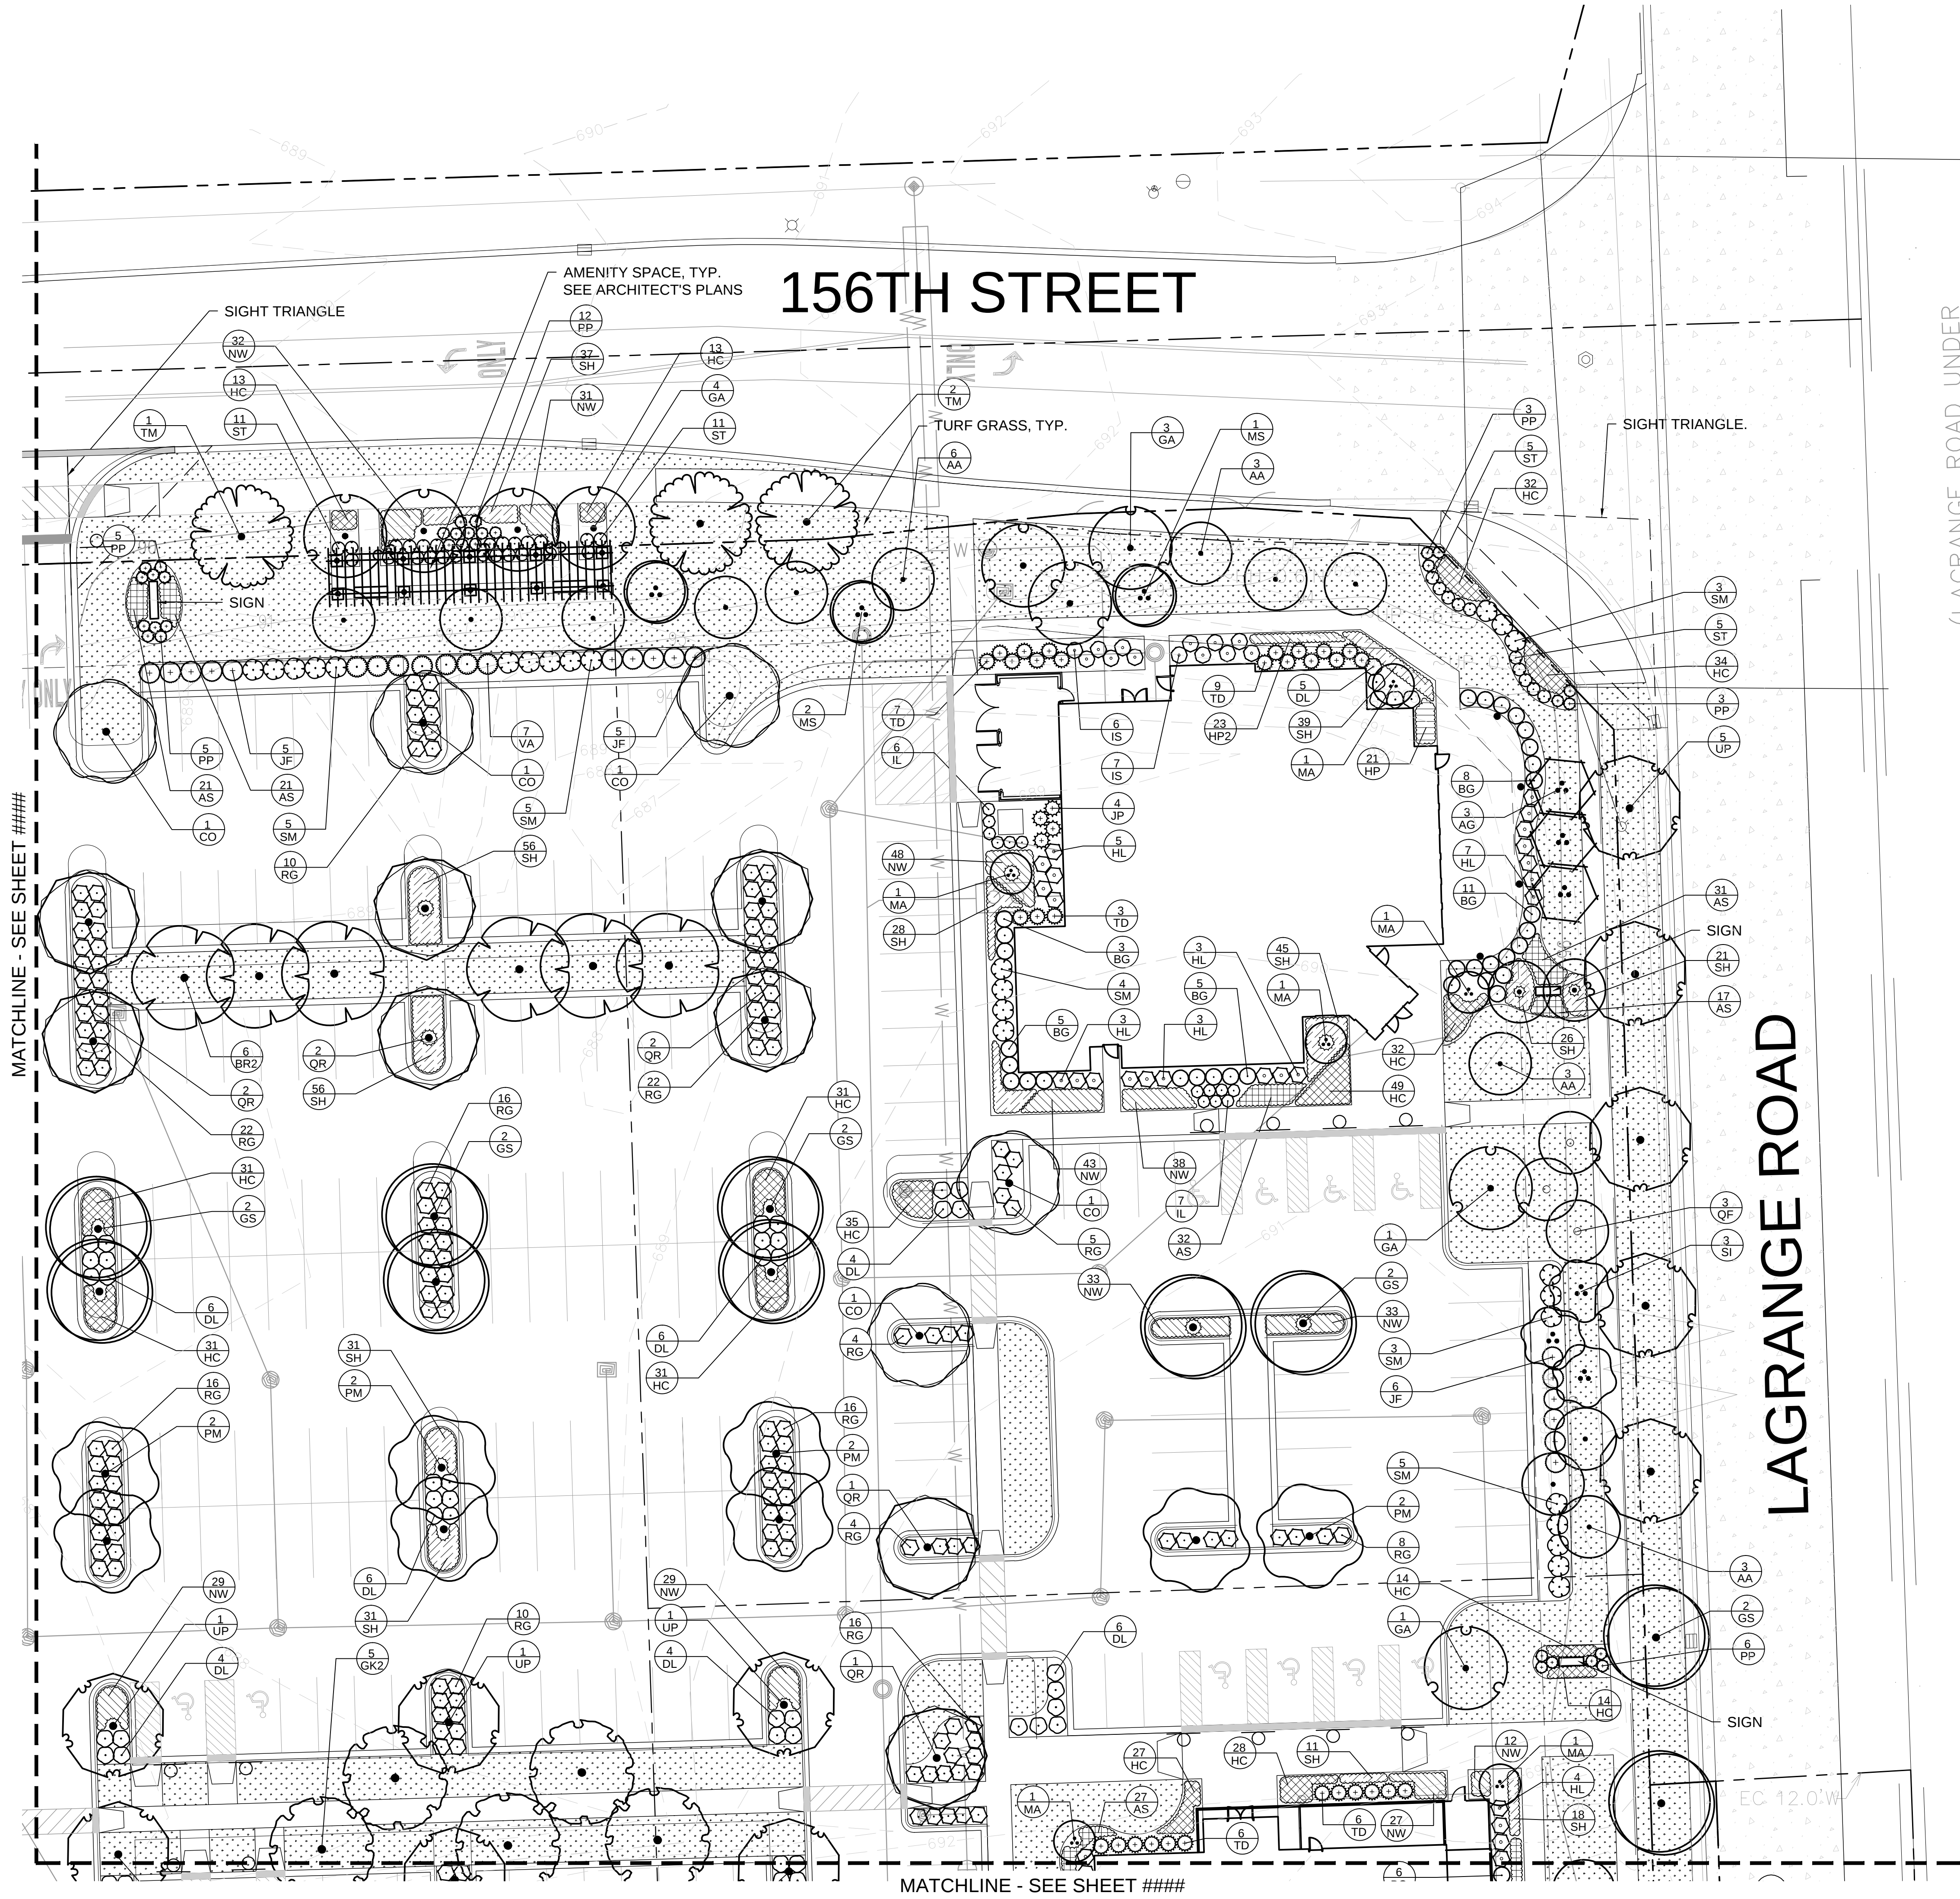

RETAIL DEVELOPMENT	OVERALL LANDSCAPE PLAN	LOCATION FINDERS INTERNATIONAL 9440 ENTERPRISE DRIVE MOKENA, IL 60448	SCALE: AS NOTED DESIGNED BY: TR DRAWN BY: TR CHECKED BY: KD	Kimley»Horn © 2016 KIMLEY-HORN AND ASSOCIATES, INC. 1001 WARRENVILLE ROAD, SUITE 350, LISLE, IL 60532-5559 PHONE: 630-474-5550 WWW.KIMLEY-HORN.COM								
ORIGINAL ISSUE: 02/16/2017 KHA PROJECT NO. 168492000	156TH STREET AND LAGRANGE ROAD ORLAND PARK, IL				FINAL LANDSCAPE PLAN	08/14/17	TR					
PER SITE PLAN REVISION					05/19/17	TR						
PER VILLAGE COMMENTS					04/26/17	TR						
REVISIONS					DATE	BY						
SHEET NUMBER	L2.0											

Drawing name: K:\GIS_DEVELOPMENT\16849200_Location Finders International_156th St Retail V2 Design CAD\PlanSheets\L2.2-LANDSCAPE PLANS.dwg L2.2 Aug 14, 2017 10:49am by: Tom Runkle
This document, together with the concepts and designs presented herein, is intended only for the specific purpose and client for which it was prepared. Reuse of and improper reliance on this document without written authorization and adaptation by Kimley-Horn and Associates, Inc. shall be without liability to Kimley-Horn and Associates, Inc.



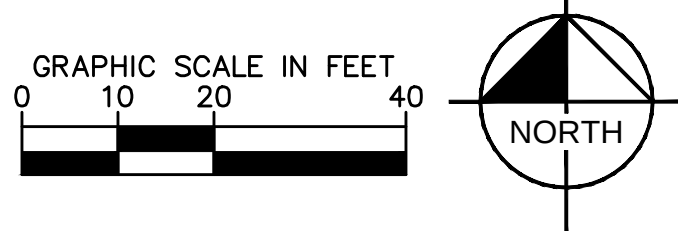


LAGRANGE ROAD UNDER

RETAIL DEVELOPMENT 156TH STREET AND LAGRANGE ROAD ORLAND PARK, IL	LANDSCAPE PLAN	LOCATION FINDERS INTERNATIONAL 9440 ENTERPRISE DRIVE MOKENA, IL 60448	SCALE: AS NOTED DESIGNED BY: TR DRAWN BY: TR CHECKED BY: KD	Kimley»Horn © 2016 KIMLEY-HORN AND ASSOCIATES, INC. 1001 WARREN ROAD, SUITE 350, LISLE, IL 60532-5559 PHONE: 630-419-5550 WWW.KIMLEY-HORN.COM										
ORIGINAL ISSUE: 02/16/2017		KHA PROJECT NO. 168492000		SHEET NUMBER L2.2										

Drawing name: K:\GIS_DEVELOPMENT\16849200_Location Finders International_156th St Retail\2 Design\CAD\PlanSheets\L2.3-LANDSCAPE PLANS.dwg L2.3 Aug 14, 2017 10:49am by: Tom Runkle

This document, together with the concepts and designs presented herein, is intended only for the specific purpose and client for which it was prepared. Reuse of and improper reliance on this document without written authorization and adaptation by Kimley-Horn and Associates, Inc. shall be without liability to Kimley-Horn and Associates, Inc.

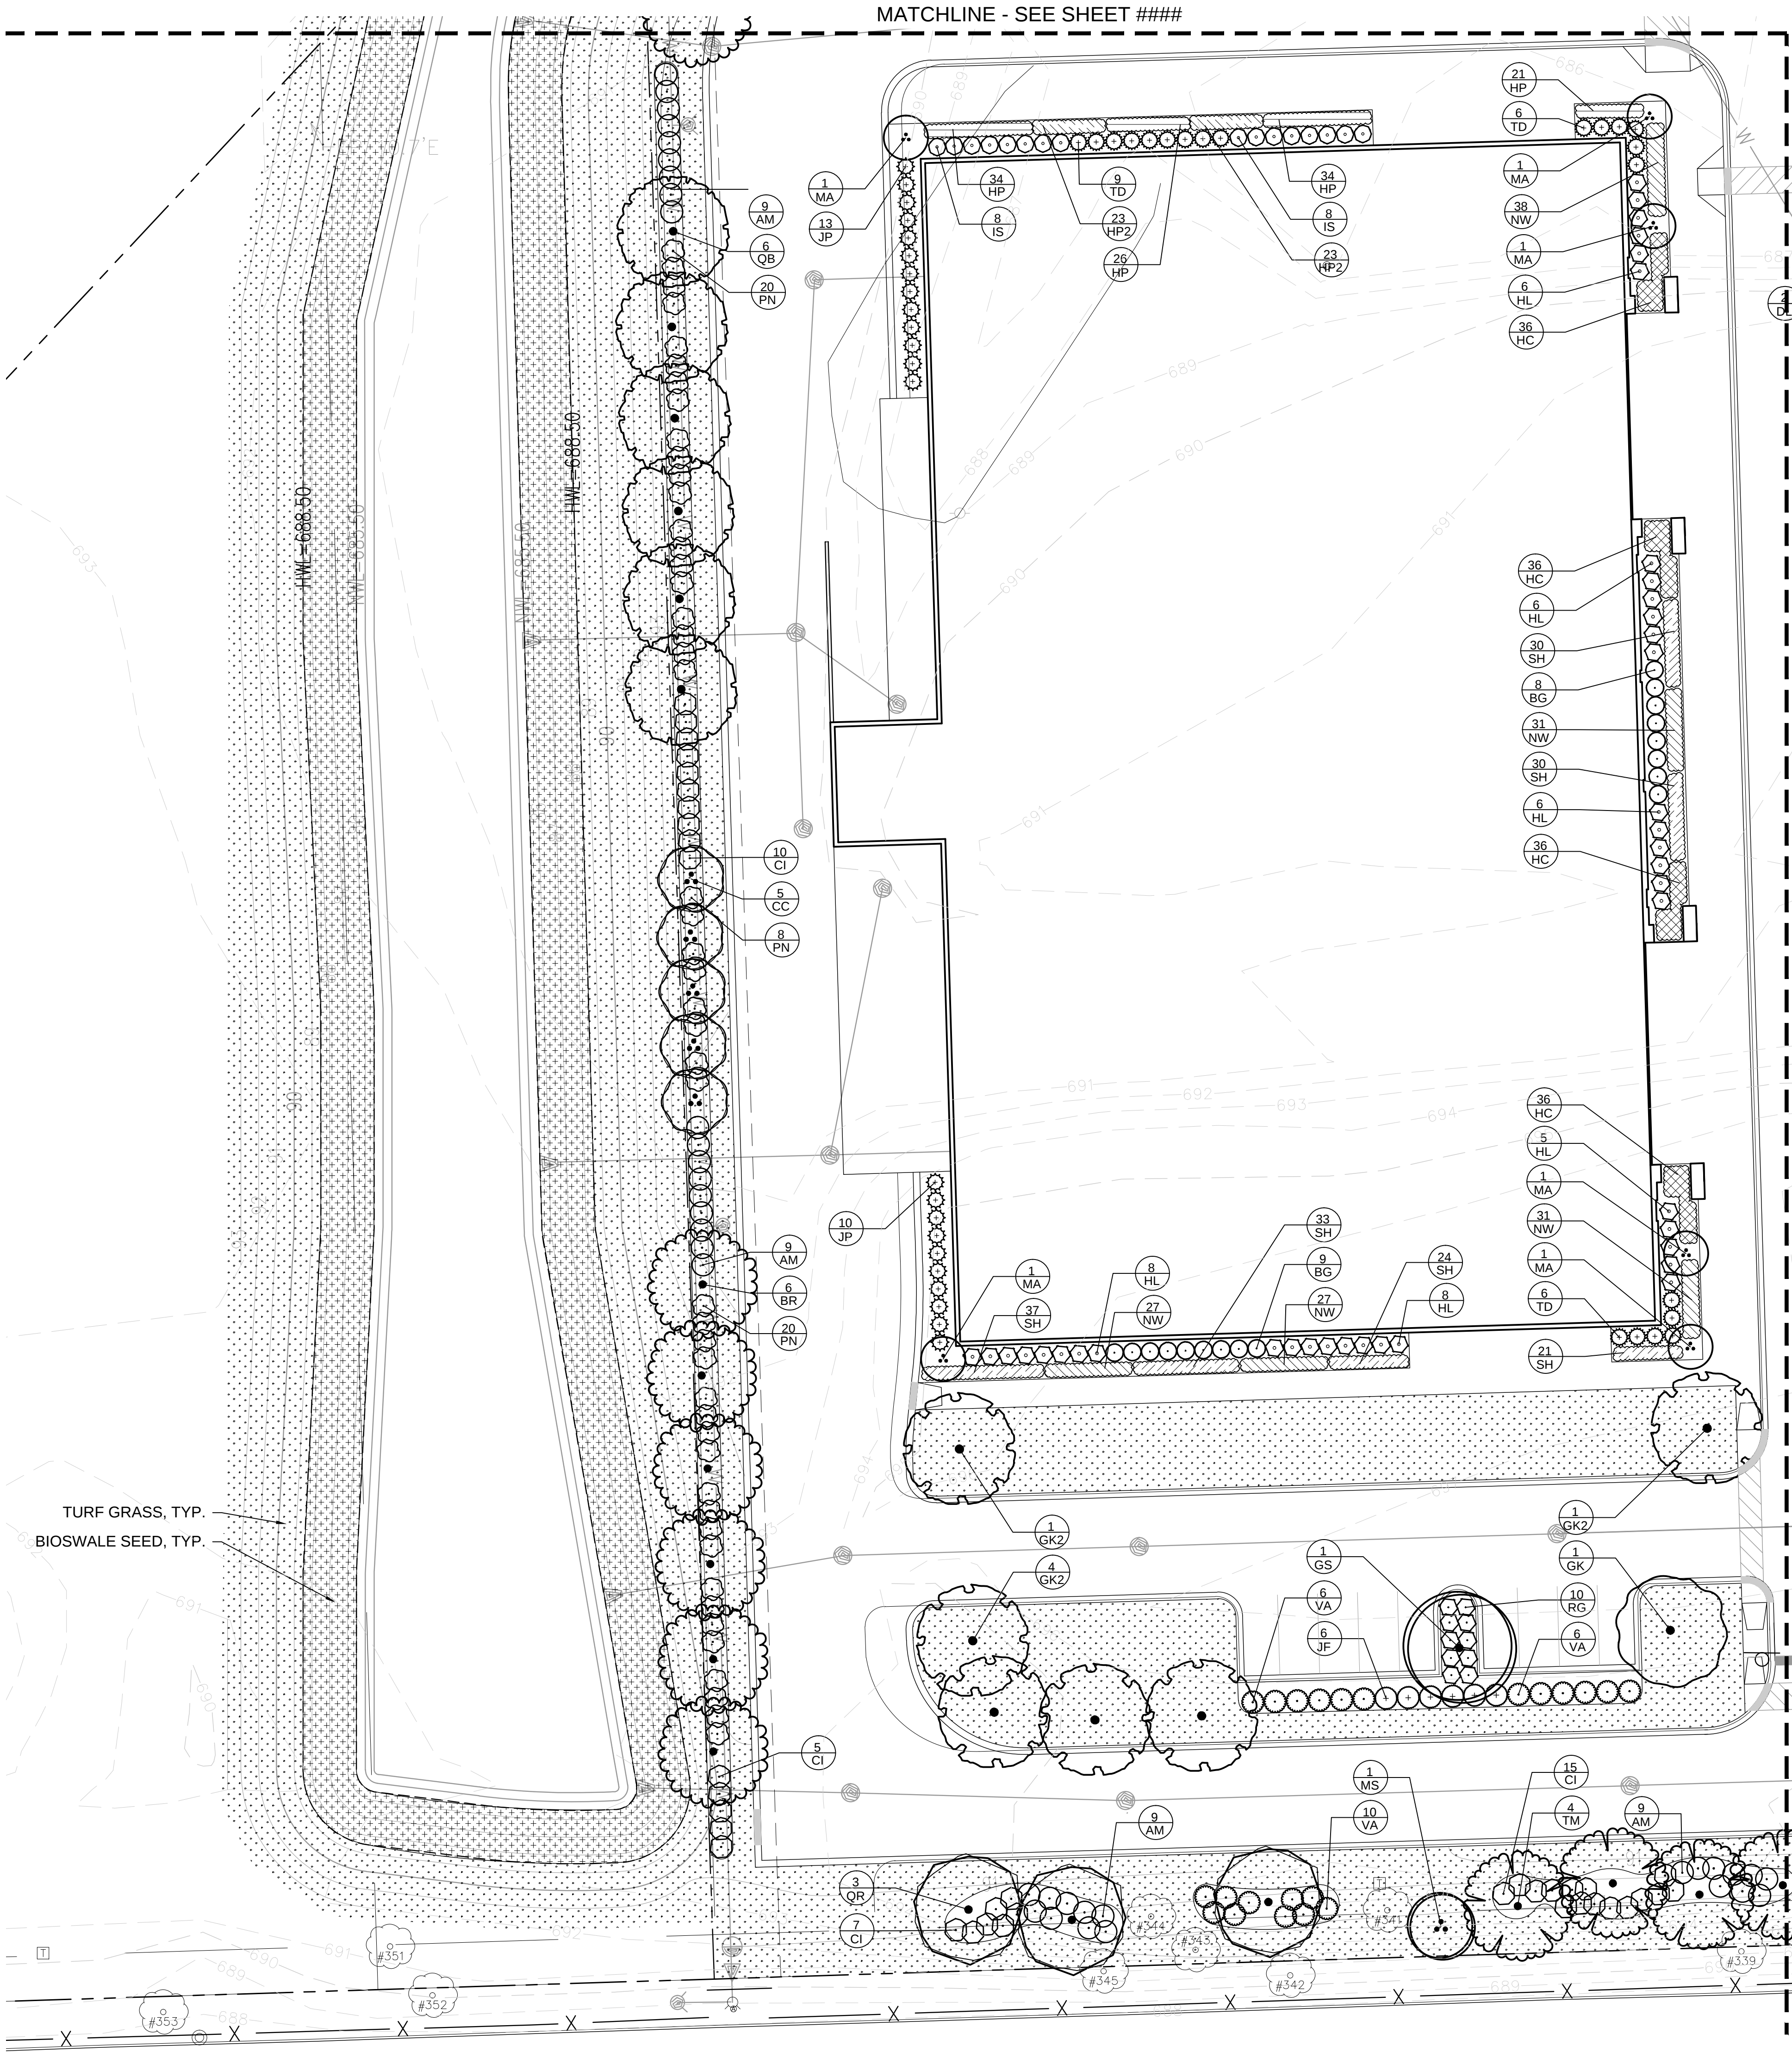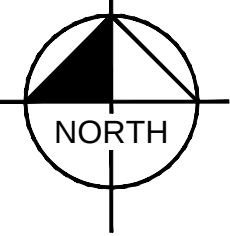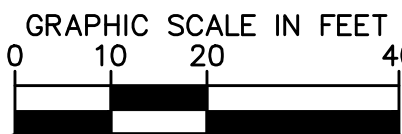

TURF GRASS, TYP.

BIOSWALE SEED, TYP.

MATCHLINE - SEE SHEET ####

RETAIL DEVELOPMENT		LANDSCAPE PLAN		LOCATION FINDERS INTERNATIONAL		Kimley»Horn			
ORIGINAL ISSUE: 02/16/2017						© 2016 KIMLEY-HORN AND ASSOCIATES, INC.			
KHA PROJECT NO. 168492000						9440 ENTERPRISE DRIVE			
SHEET NUMBER						MOKENA, IL 60448			
L2.3						WWW.KIMLEY-HORN.COM			
						NO. DATE			
						BY			
						REVISIONS			
						CHECKED BY: KD			
						DRAWN BY: TR			
						DESIGNED BY: TR			
						SCALE: AS NOTED			
						FINAL LANDSCAPE PLAN		08/14/17	
						PER SITE PLAN REVISION		05/19/17	
						PER VILLAGE COMMENTS		04/26/17	

CANOPY TREES

<u>CODE</u>	<u>QTY</u>
-------------	------------

GROUND COVERS

BOTANICAL NAME	COMMON NAME	OZ/ ACRE	LBS/ ACRE	% OF MIX BY WEIGHT	% OF MIX SEED COUNT
----------------	-------------	-------------	--------------	-----------------------	------------------------

ANDROPOGON GERARDII	BIG BLUESTEM GRASS
CAREX BEBBII	BEBB'S OVAL SEDGE
CAREX BREVIOR	PLAINS OVAL SEDGE
CAREX HYSTERICINA	PORCUPINE SEDGE
CAREX VULPINOIDES	BROWN FOX SEDGE
ELEOCHARIS ACICULARIS	NEEDLE SPIKE RUSH
ELEOCHARIS ERYTHROPODA	RED-ROOTED SPIKE RUSH
ELYMUS CANADENSIS	CANADA WILD RYE
ELYMUS VIRGINICUS	VIRGINIA WILD RYE
JUNCUS DUDLEYI	DUDLEY'S RUSH
PANICUM VIRGATUM	SWITCH GRASS
SCHIZACHYRIUM SCOPARIUM	LITTLE BLUESTEM GRASS
SORGHASTRUM NUTANS	INDIAN GRASS

CHAMAECRISTA LULULATA	TALL COREOPSIS
CHLOPSIS TRIPERTIS	SHOWY TICK TREFOIL
DESMODIUM CANADENSE	PURPLE CONEFLOWER
ERYTHINACEA PURPUREA	RATTLESNAKE MASTER
ECYNOGLOU YUCCIFOLIUM	COMMON BONESET
EUPATORIUM PERFOROLIUM	COMMON GRASS-LEAVED
EUTHAMIA GRAMINIFOLIA	SPOTTED JOE PYE WEED
EUTROCHIUM MACULATUM	SNEEZEWEED
HELIENIUM AUTUMNALE	FALSE BONESET
KUHNIJA EUPATORIODES CORYMBULOSA	WILD BERGAMOT
MONARDA FISTULOSA	FOXGLOVE BEARD TONGUE
PENSTEMON DIGITALIS	COMMON MOUNTAIN MINT
PYCNANTHEMUM VIRGINIANUM	SHOWY BLACK-EYED SUSAN
RUDBECKIA FULGIDA VAR. SULLIVANTII	BLACK-EYED SUSAN
RUDBECKIA HIRTA	SWEET BLACK-EYED SUSAN
RUDBECKIA SUBTOMENTOSA	BROWN-EYED SUSAN
RUDBECKIA TRILOBA	COMPASS PLANT
SILPHIUM LACINIATUM	RIDDELL'S GOLDENROD
SOLIDAGO RIDDELLII	STIFF GOLDENROD
SOLIDAGO RIGIDA	NEW ENGLAND ASTER
SYMPHYOTRICHUM NOVAE-ANGLIAE	PURPLE MEADOW RUE
THALICTRUM DASYCARPUM	COMMON IRONWEED
VERNONIA FASCICULATA	BLUE VERVAIN
VERBENA HASTATA	GOLDEN ALEXANDERS
ZIZIA AUREA	

1. INSTALL A MYCORRHIZAL INOCULANT WITH SEED MIX AT 40 LBS/ACRE
2. FOR SPRING PLANTING, INSTALL A COVER CROP OF SEED OATS (AVENA SATIVA) WITH SEED MIX AT 40 LBS/ACRE
3. FOR FALL PLANTING, INSTALL A COVER CROP OF REGREEN (A WINTER WHEAT X WHEATGRASS STERILE HYBRID) WITH SEED MIX AT 50 LBS/ACRE
4. AT NO TIME SHOULD ANNUAL OR PERENNIAL RYE (LOLIUM MULTIFLORUM OR PERENNE) BE UTILIZED AS A COVER CROP.

Kimley»Horn
© 2016 KIMLEY-HORN AND ASSOCIATES, INC.
1001 WARRENVILLE ROAD, SUITE 350,
LISLE, IL 60532
PHONE: 630-487-5550
WWW.KIMLEY-HORN.COM

SCALE:	AS NOTED
DESIGNED BY:	TR
DRAWN BY:	TR
CHECKED BY:	KD

LOCATION FINDERS
INTERNATIONAL

LANDSCAPE
LISTS

RETAIL DEVELOPMENT

ORIGINAL ISSUE:
22 / 12 / 2017

KHA PROJECT NO
168492000

SHEET NUMBER

L2.5

