



SAS
ARCHITECTS
& PLANNERS

630 DUNDEE ROAD
NORTHBROOK, ILLINOIS 60062
847-564-9333 • FAX 847-564-9989
WWW.SASARCH.COM

ARCHITECTS



www.AutumnLeavesLiving.com

The LaSalle Group, Inc.

845 E. John Carpenter Freeway, Suite 945
Las Colinas, Texas 75042
214-239-8400 • FAX 214-239-8401
www.LaSalleGroup.com

ILLINOIS

ORLAND PARK

EXTERIOR ELEVATIONS

NO. DESCRIPTION DATE

ZONING CORRECTION 03-03-2008

REV. FOR CITY MEETING 03-17-2008

MARCH 24, 2008

REVISIONS

SIGNATURE

DRAWN BY APPROVED BY

SW MCA

JOB NO. DATE

06073 12-15-2007

SHEET NO.

ELEVS.

© 2007 SAS ARCHITECTS AND PLANNERS

TYPICAL CONSTRUCTION NOTES

BRICK VENEER WALL U.L. 354 DESIGN	STONE VENEER WALL U.L. 354 DESIGN	SLOPED ROOF, ATTIC & CEILING U.L. P522 DESIGN	SOFFIT	MODIFIED BITUMEN ROOF
- FACE BRICK VENEER 1 3/4" ± AIR SPACE - TYVEK WRAP 5/8" EXT SHEATHING 2x6 WOOD STUDS @ 16" O.C. - R-19 BATT INSULATION IN STUD CAVITY 6 MIL. POLY. VAPOR BARRIER FROM FLOOR 5/8" TYPE X GWB	- STONE VENEER 1 3/4" ± AIR SPACE - TYVEK WRAP 5/8" EXT SHEATHING 2x6 WOOD STUDS @ 16" O.C. - R-19 BATT INSULATION IN STUD CAVITY 6 MIL. POLY. VAPOR BARRIER FROM FLOOR 5/8" TYPE X GWB	- ASPHALT SHINGLES 30# BUILDING FELT - ICE & WATER SHIELD, MIN. 48" BEY. INT. WALL - ALSO AT TYPICAL EAVES, VALLEYS & HIPS 5/8" OSB ROOF DECK - ENGINEERED WOOD TRUSSES - R-30 BATT INSULATION @ BOTTOM CHORDS 7/8" FURRING CHANNELS - VAPOR BARRIER 5/8" TYPE X GWB	- PRE ENGINEERED WOOD TRUSSES 5/8" EXT SHEATHING - PLYWOOD SOFFIT VENTED	- MODIFIED BITUMEN ROOFING 3" MIN. RIGID INSULATION BOARD - SLOPED AT 1/4" PER FOOT TO ROOF DRAIN 5/8" OSB ROOF DECK

EXTERIOR MATERIAL LEGEND

	COMPOSITE SHINGLES		FIBER CEMENT BD
	FACE BRICK		MECHANICAL SCREEN
	STONE		


*FINAL COLOR & STYLE TO BE APPROVE BY OWNER

EXTERIOR MATERIAL SCHEDULE

MATERIAL	MANUFACTURER	NAME	STYLE #
BRICK	BORAL	SIERRA	KING SIZE
STONE	BUECHEL	MILL GREEN	COUNTRY SQUIRE
MORTAR	LEIGH	WHITE MASONRY	
ROOF	TIMBERLINE	WEATHERED WOOD	SHADOW ACCENT
SOFFIT	VALSPAR	DESERT FORTRESS	2008-10B
WINDOWS	NA	PUTTY	
SHUTTERS	NA		
SILLS/CAST STONE	BETTER CAST STONE	#4	
HARDY BOARD	JH SIDING PRODUCTS	COLOR PLUS KHAKI BROWN	
FRONT ENTRANCE DOOR	DW DISTRIBUTION INC.	TEXAS STAROVAL PLATINUM	300-845


10 STORAGE SHED ELEVATIONS

SCALE: 1/8" = 1'-0"

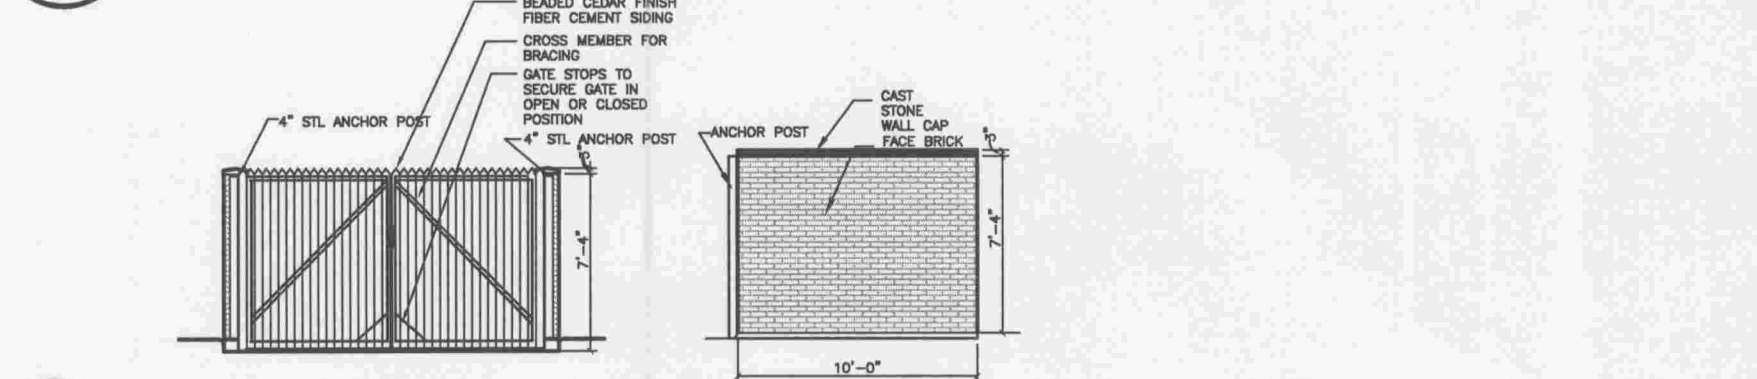

11 DUMPSTER ELEVATIONS

SCALE: 1/8" = 1'-0"

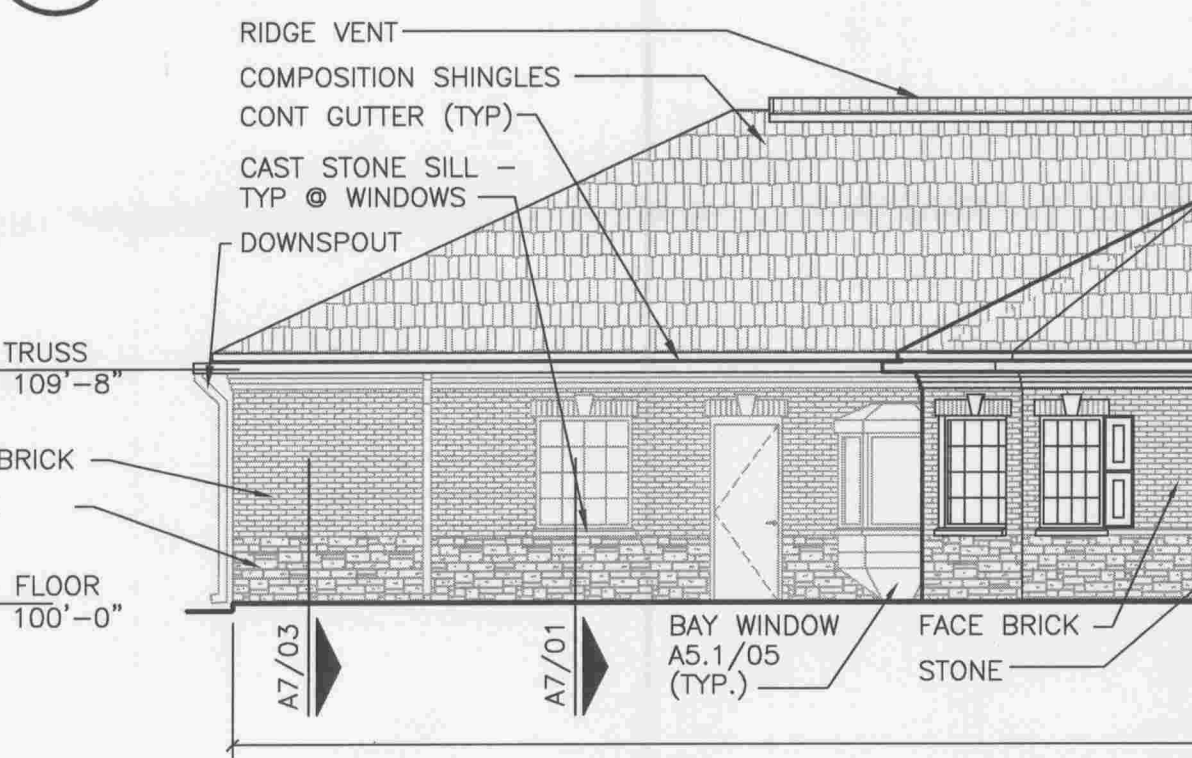


01 WEST ELEVATION

SCALE: 1/8" = 1'-0"

04 PARTIAL NORTH AND SOUTH ELEVATIONS

SCALE: 1/8" = 1'-0"

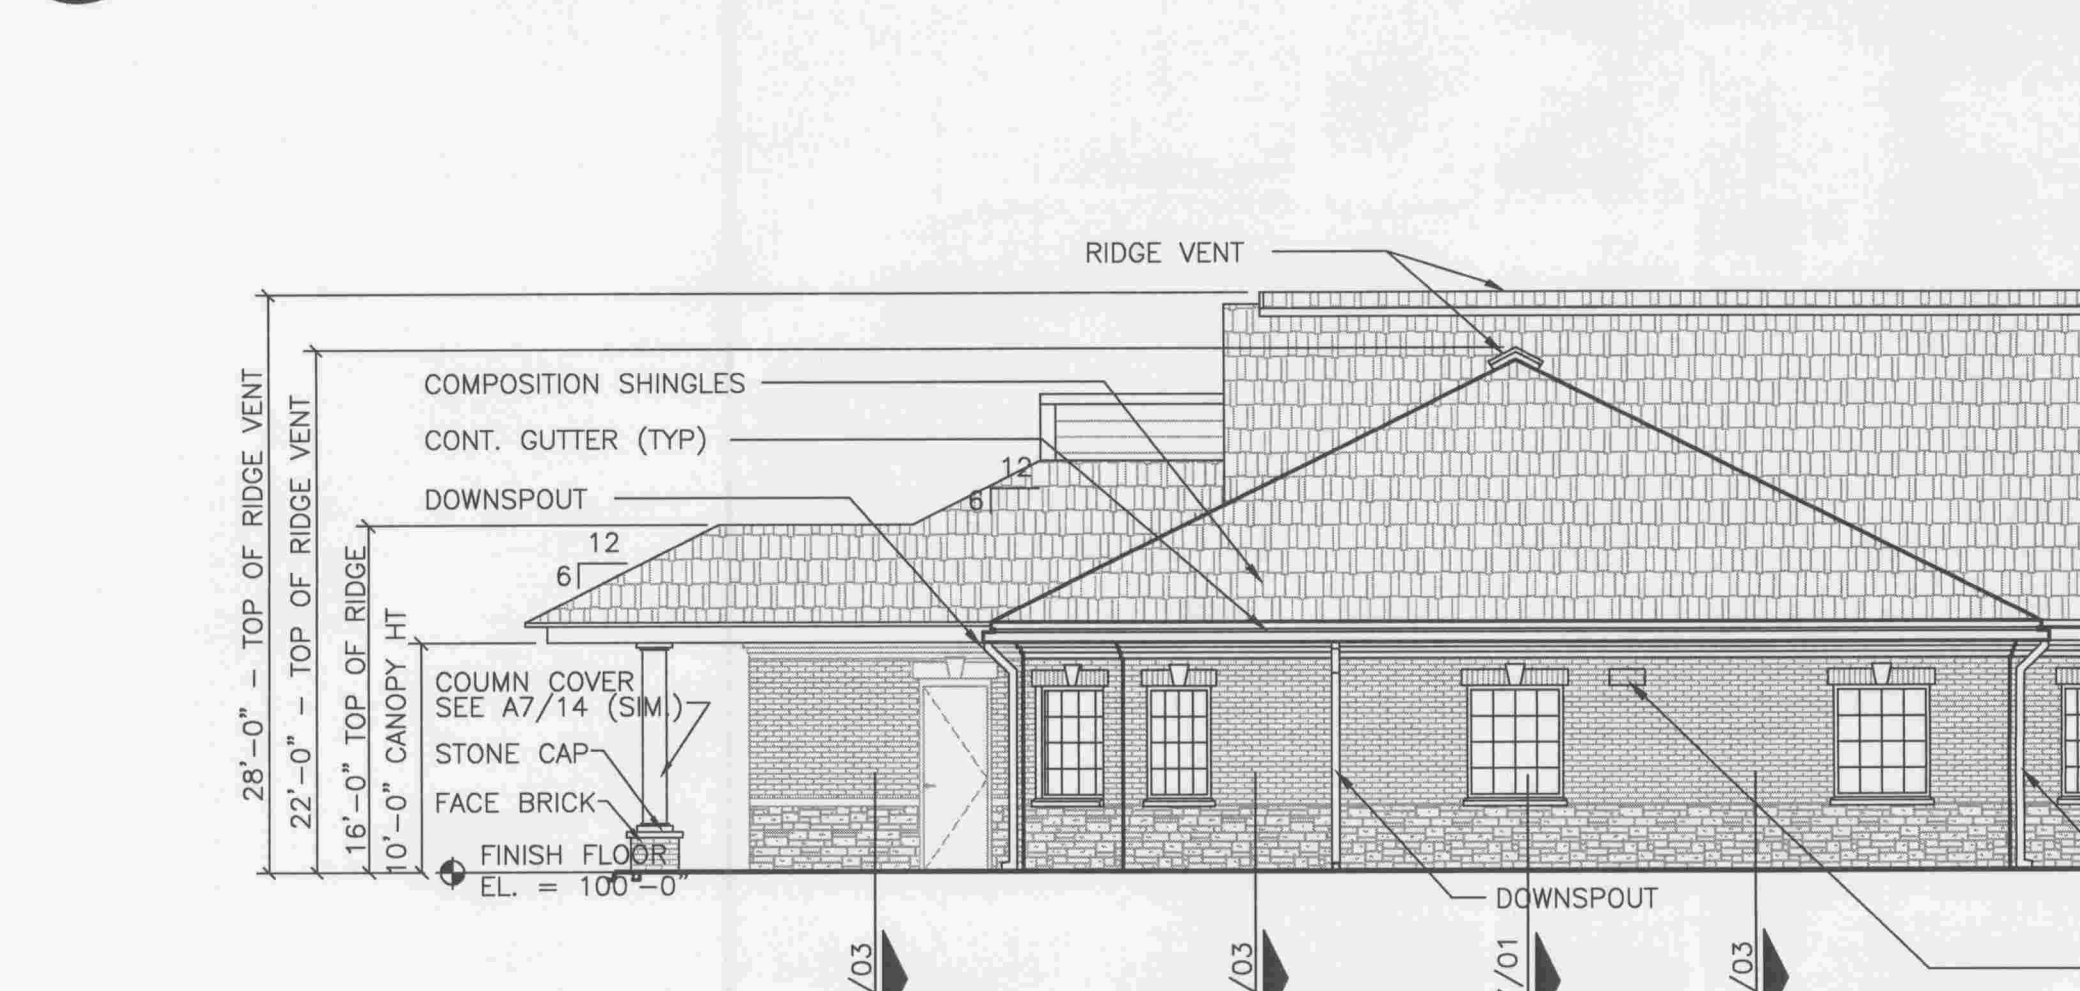

05 GREENHOUSE

SCALE: 1/8" = 1'-0"

06 INTERIOR COURTYARD

SCALE: 1/8" = 1'-0"

07 INTERIOR COURTYARD

SCALE: 1/8" = 1'-0"

09 INTERIOR COURTYARD

SCALE: 1/8" = 1'-0"

02 NORTH AND SOUTH ELEVATION

SCALE: 1/8" = 1'-0"

03 PARTIAL EAST AND PARTIAL WEST ELEVATION

SCALE: 1/8" = 1'-0"

08 EAST ELEVATION

SCALE: 1/8" = 1'-0"

