


GRAND APPLIANCE & TV, 14740 LA GRANGE RD., ORLAND PARK, IL 60462

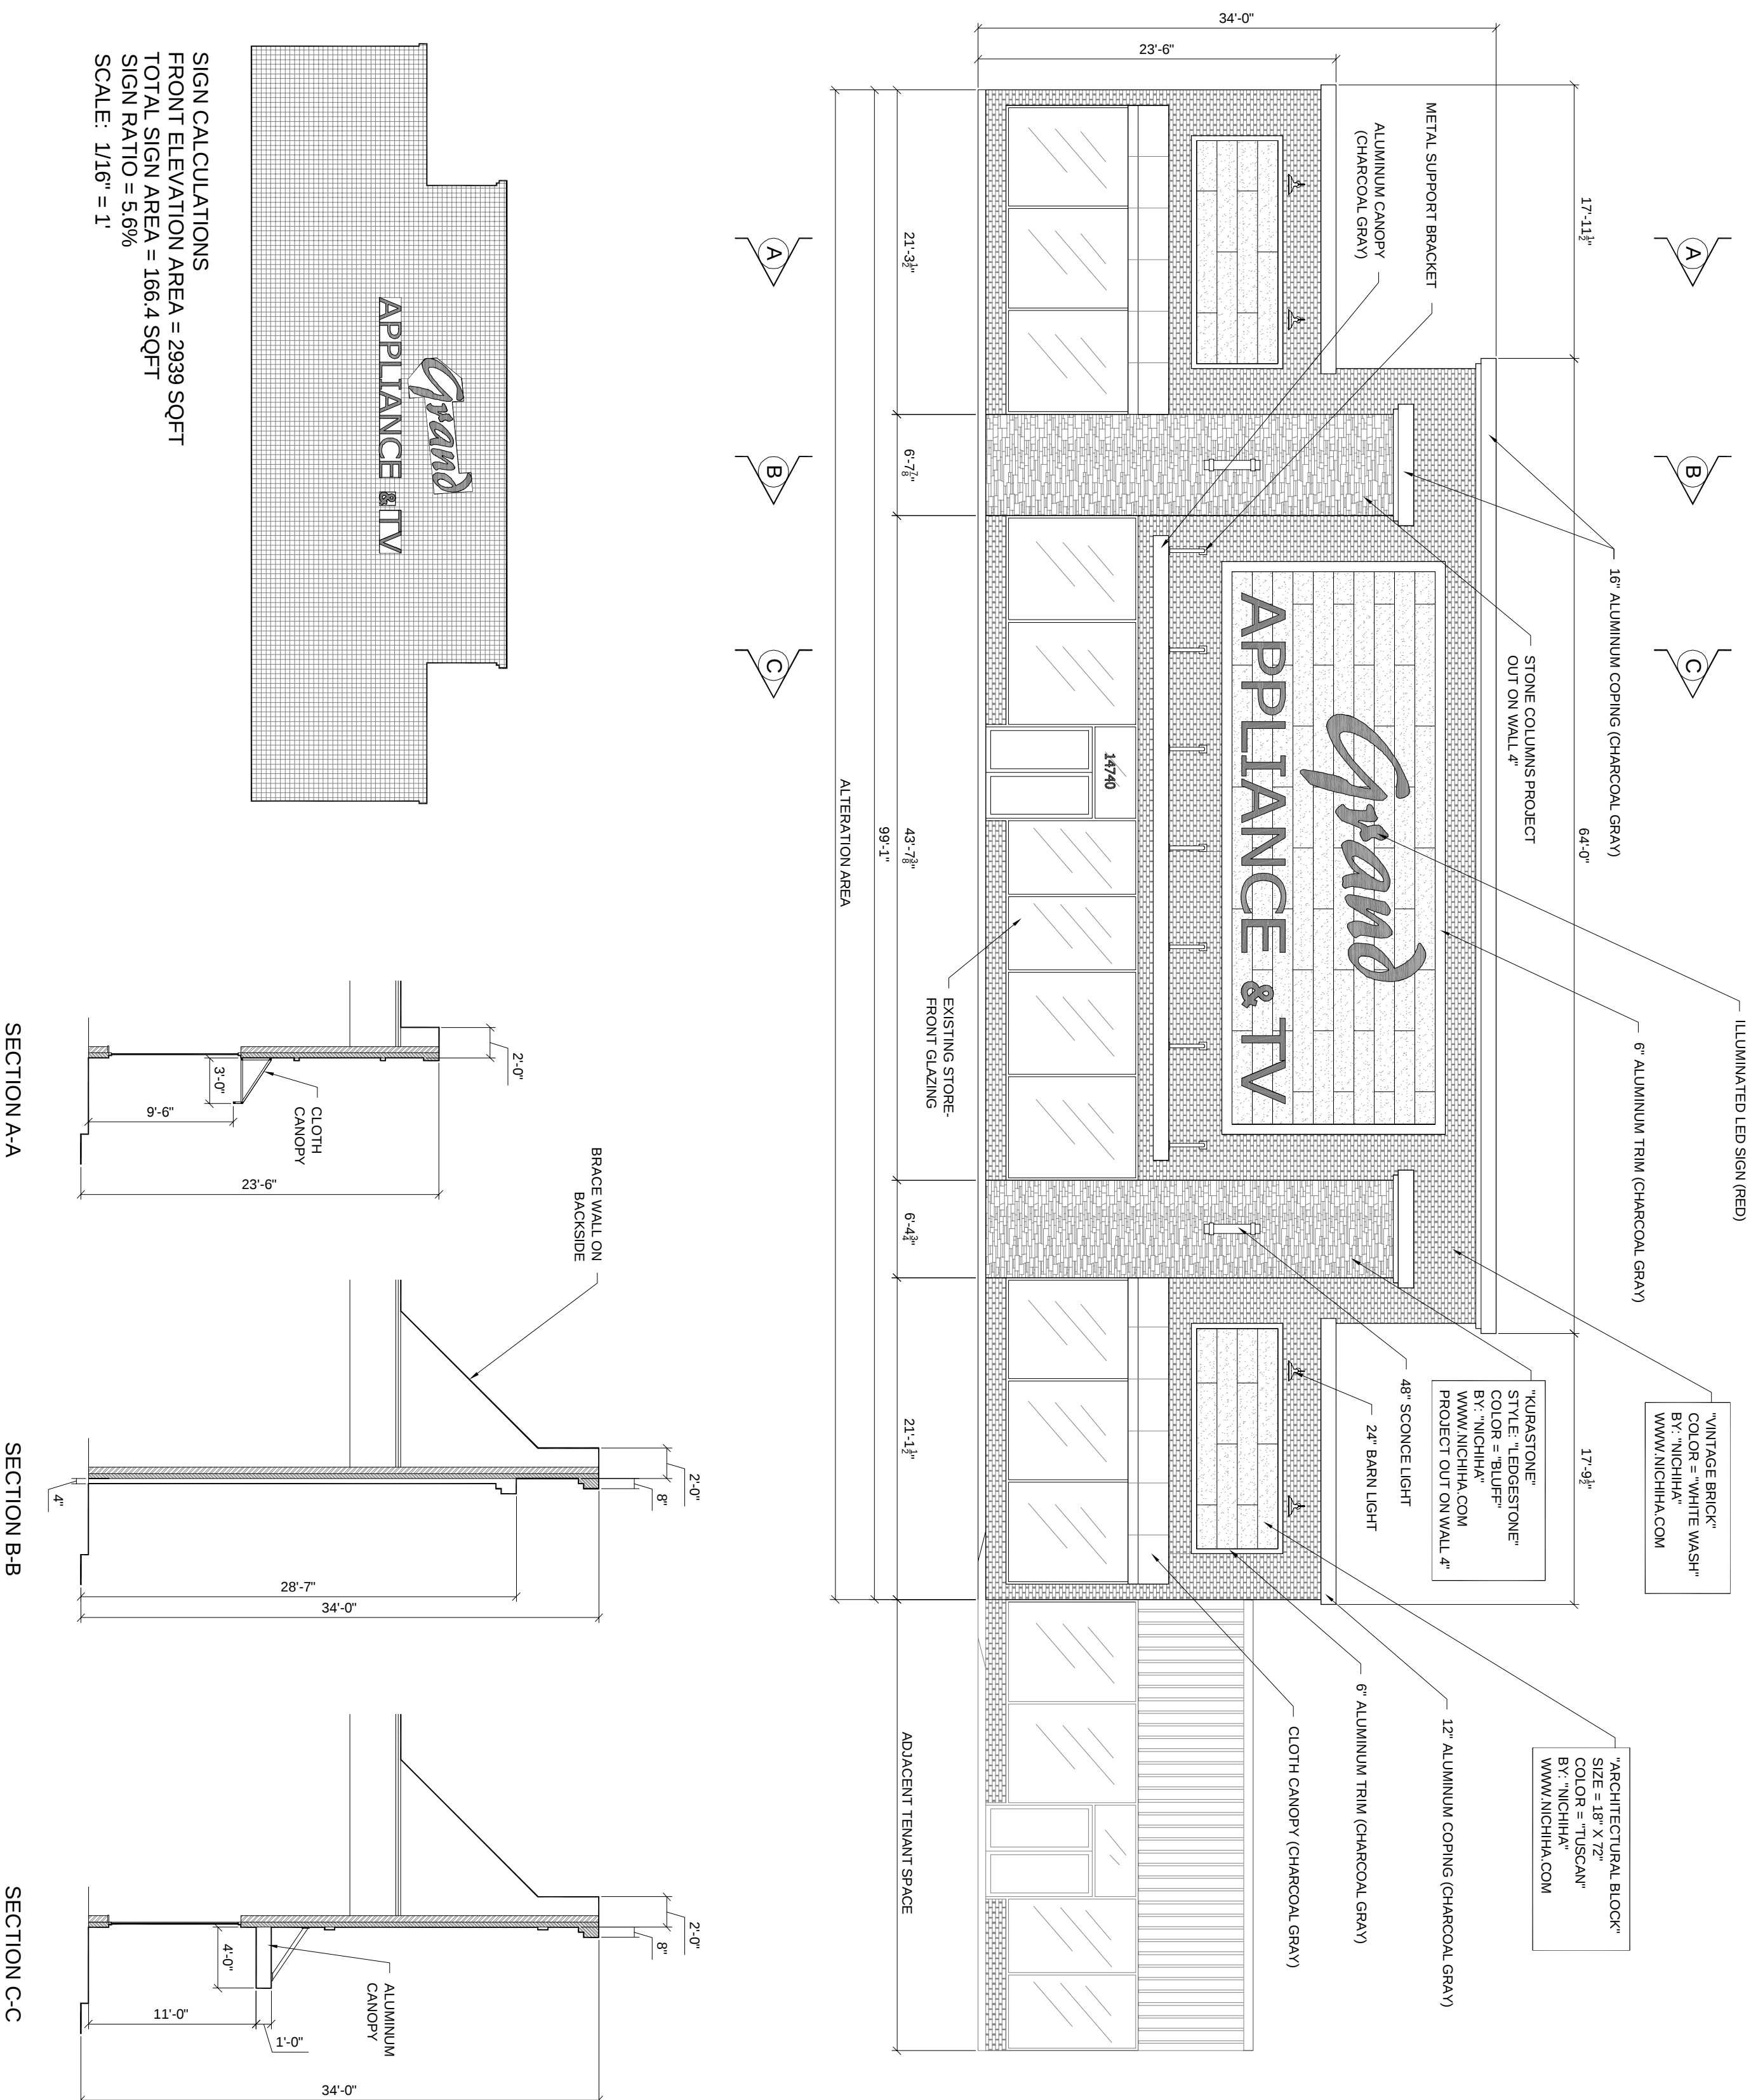

SIGN CALCULATIONS
FRONT ELEVATION AREA = 2939 SQFT
TOTAL SIGN AREA = 166.4 SQFT
SIGN RATIO = 5.6%
SCALE: 1/16" = 1'



RIDGEFIELD
BUILDERS INC.

Quality Value Style

PO BOX 160
WADSWORTH, IL 60083

RIDGEFIELDBUILDERS.NET

tel: 262.515.8006
fax: 847.406.4495

[illegible]

DISCLAIMER NOTICE:

ALTHOUGH EVERY EFFORT HAS BEEN MADE IN PREPARING THESE PLANS AND CHECKING THE ACCURACY OF THE INFORMATION CONTAINED HEREIN, THE SUBCONTRACTOR SHALL BE RESPONSIBLE FOR THE VERIFICATION OF ALL GOVERNING CODES AND BUILDING PRACTICES. THESE DRAWINGS CONFORM TO GENERALLY ACCEPTED CONSTRUCTION PRACTICES AND STATE AND LOCAL CODES VARY WIDELY. RIDGEFEST BUILDERS, LLC, SHALL BE HELD HARMLESS FOR ANY ERRORS, OMISSIONS, AND/OR INADEQUACIES THAT MAY BE APPLICABLE TO STATE AND LOCAL CODES. DO NOT SCALE DIMENSIONS, USE ONLY THE PRINTED DIMENSIONS. VARY WITH THE DIMENSIONS OF THE MATERIALS SPECIFIED AND APPLICABLE FORCE REQUIREMENTS. ALL DIMENSIONS ARE TAKEN FROM THE R/24 STUDS, OR R/16 STUDS TO THE OUTSIDE OF THE STUDS UNLESS OTHERWISE NOTED. SHALL VERIFY ALL MECHANICAL AND ELECTRICAL REQUIREMENTS AND CLEARANCES. SUPPLIERS SHALL VERIFY ALL REQUIREMENTS. THE SUBCONTRACTOR SHALL CONTRACTOR SHALL VERIFY ALL BEAM AND HEADER SIZES FOR CODE COMPLIANCE.

USE DISCLAIMER:

ROGGEFELD BROTHERS, LLC IS PROVIDING, BY MATERIALS STORED ELECTRONICALLY, THE PATTERNS, RECIPES, REPORTS, DOCUMENTS, SPECIFICATIONS, INFORMATION, DOCUMENTS, OR OTHER INFORMATION RECEIVED ON OR INCLUDING BUT NOT NECESSARILY LIMITED TO "CAD DOCUMENTS" ARE SUBJECT TO UNDEFINABLE, UNUNLIMITED, EITHER INTENTIONAL OR UNINTENTIONAL, DUE TO CONVERSION, MISUSE, MISAPPROPRIATION, SOFTWARE ERROR, OR HUMAN ALTERATION, ACCORDING TO, ALL SUCH DOCUMENTS ARE PROVIDED TO THE PARTIES FOR INFORMATION ONLY. THE INFORMATION IS NOT AN END PRODUCT FOR A.S. & S.R. COMPANY. ANY RELIANCE THEREON IS DEEMED TO BE UNREASONABLE AND UNENFORCEABLE. THE ORIGINAL HARD COPY OF THE INFORMATION IS THE ONLY TRUE RECORD OF RECORD.

COPYRIGHT NOTICE:
RIDGEFIELD BUILDERS, LLC, THESE DESIGNS AND DRAWINGS ARE THE EXCLUSIVE PROPERTY OF RIDGEFIELD BUILDERS, LLC. ANY USE OR REPRODUCTION WITHOUT THE EXPRESSED WRITTEN CONSENT IS STRICTLY PROHIBITED. VIOLATORS MAY FACE STATE AND FEDERAL CIVIL AND CRIMINAL CHARGES INCLUDING BUT NOT LIMITED TO DAMAGES, FINES AND IMPRISONMENT.


PROJECT NAME
GRAND APPLIANCE & TV
14740 LA GRANGE RD.
ORLAND PARK, IL 60462

DRAWING TITLE

ELEVATION AND
SIGNAGE PLAN

DRAWN BY	SEP
DRAWING SCALE	1/8" = 1'

1 OF 2

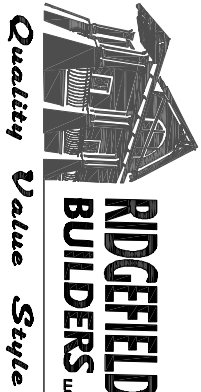

PO BOX 160
WADSWORTH, IL 60083

RIDGEFIELDBUILDERS.NET
tel: 262.515.8006
fax: 847.406.4495

REVISION HISTORY	
DATE	ISSUANCE
01/17/2014	PLANNING REVIEW

[illegible]


DISCLAIMER NOTICE:

ALTHOUGH EVERY EFFORT HAS BEEN MADE IN PREPARING THESE PLANS AND CHECKING FOR CONFLICTS, THE USER OF THESE PLANS MUST CHECK ALL DETAILS AND DIMENSIONS AND BE RESPONSIBLE FOR THE SAME FOR ALL GOVERNING CODES AND BUILDING PRACTICES. THE USER OF THESE PLANS MUST ACCEPT ALL RISKS OF ANY TYPE, INCLUDING BUT NOT LIMITED TO, ANY TYPE OF INJURY, STATE AND LOCAL CODES VARY WIDELY. RIDGEFIELD BUILDERS, LLC SHALL BE HELD HARMLESS FOR ANY ERRORS, ALL APPLICABLE STATE AND LOCAL CODES, DO NOT SCALE DRAWINGS, USE ONLY THE PRINTED DIMENSIONS, VERIFY WITH THE ARCHITECT, ENGINEER, AND ALL OTHERS INVOLVED, AND APPLICABLE EGRESS REQUIREMENTS. ALL DIMENSIONS ARE TAKEN FROM TO THE STUDS OF A DIMENSION OF EITHER 3" / (24 STUDS) OR 4" (32 STUDS) ON THE CENTER OF A DIMENSION. VERIFY ALL MECHANICAL AND ELECTRICAL REQUIREMENTS AND CLEARANCES. SUPPLIERS SHALL VERIFY ALL DIMENSIONS AND REQUIREMENTS. ALL SEAM SUB CONTRACTORS SHALL VERIFY ALL SEAM AND HEADER SIZES FOR CODE COMPLIANCE.

USE DISCLAIMER: RIDGEHEAT BUILDERS, LLC IS PROVIDING THE MATERIALS STORED ELECTRONICALLY. THE PARTIES RECOGNIZE THAT DATA, PLANS, SPECIFICATIONS, REPORTS, DOCUMENTS, OR OTHER INFORMATION RECORDED ON OR INCLUDING BUT NOT NECESSARILY LIMITED TO CADD DOCUMENTS ARE SUBJECT TO UNDETECTABLE ALTERATION, EITHER INTENTIONAL OR UNINTENTIONAL, DUE TO SOFTWARE, HARDWARE, OR SYSTEMS, OR CONVERSION, MEDIA DEGRADATION, SOFTWARE ERROR, OR HUMAN ALTERATION. ACCORDINGLY, ALL SUCH DOCUMENTS ARE PROVIDED TO THE PARTIES FOR INFORMATIONAL PURPOSES ONLY AND NOT AN END PRODUCT OR AS A RECORD DOCUMENT. ANY RELIANCE THEREON IS DEEMED TO BE UNREASONABLE AND DENOUNCED. THE ORIGINAL HANDWRITTEN OR ELECTRONICALLY STORED DOCUMENTS ARE THE ONLY TRUE CONTRACT DOCUMENTS OF RECORD.

COPYRIGHT NOTICE:
RIDGEFIELD BUILDERS LLC, THESE DESIGNS
AND DRAWINGS ARE THE EXCLUSIVE
PROPERTY OF RIDGEFIELD BUILDERS LLC.
ANY USE OR REPRODUCTION WITHOUT THE
EXPRESSED WRITTEN CONSENT IS STRICTLY
PROHIBITED. VIOLATORS MAY FACE STATE
AND FEDERAL CIVIL AND CRIMINAL CHARGES
INCLUDING BUT NOT LIMITED TO DAMAGES,
FINES AND IMPRISONMENT.

PROJECT NAME
GRAND APPLIANCE & TV
14740 LA GRANGE RD.
ORLAND PARK, IL 60462

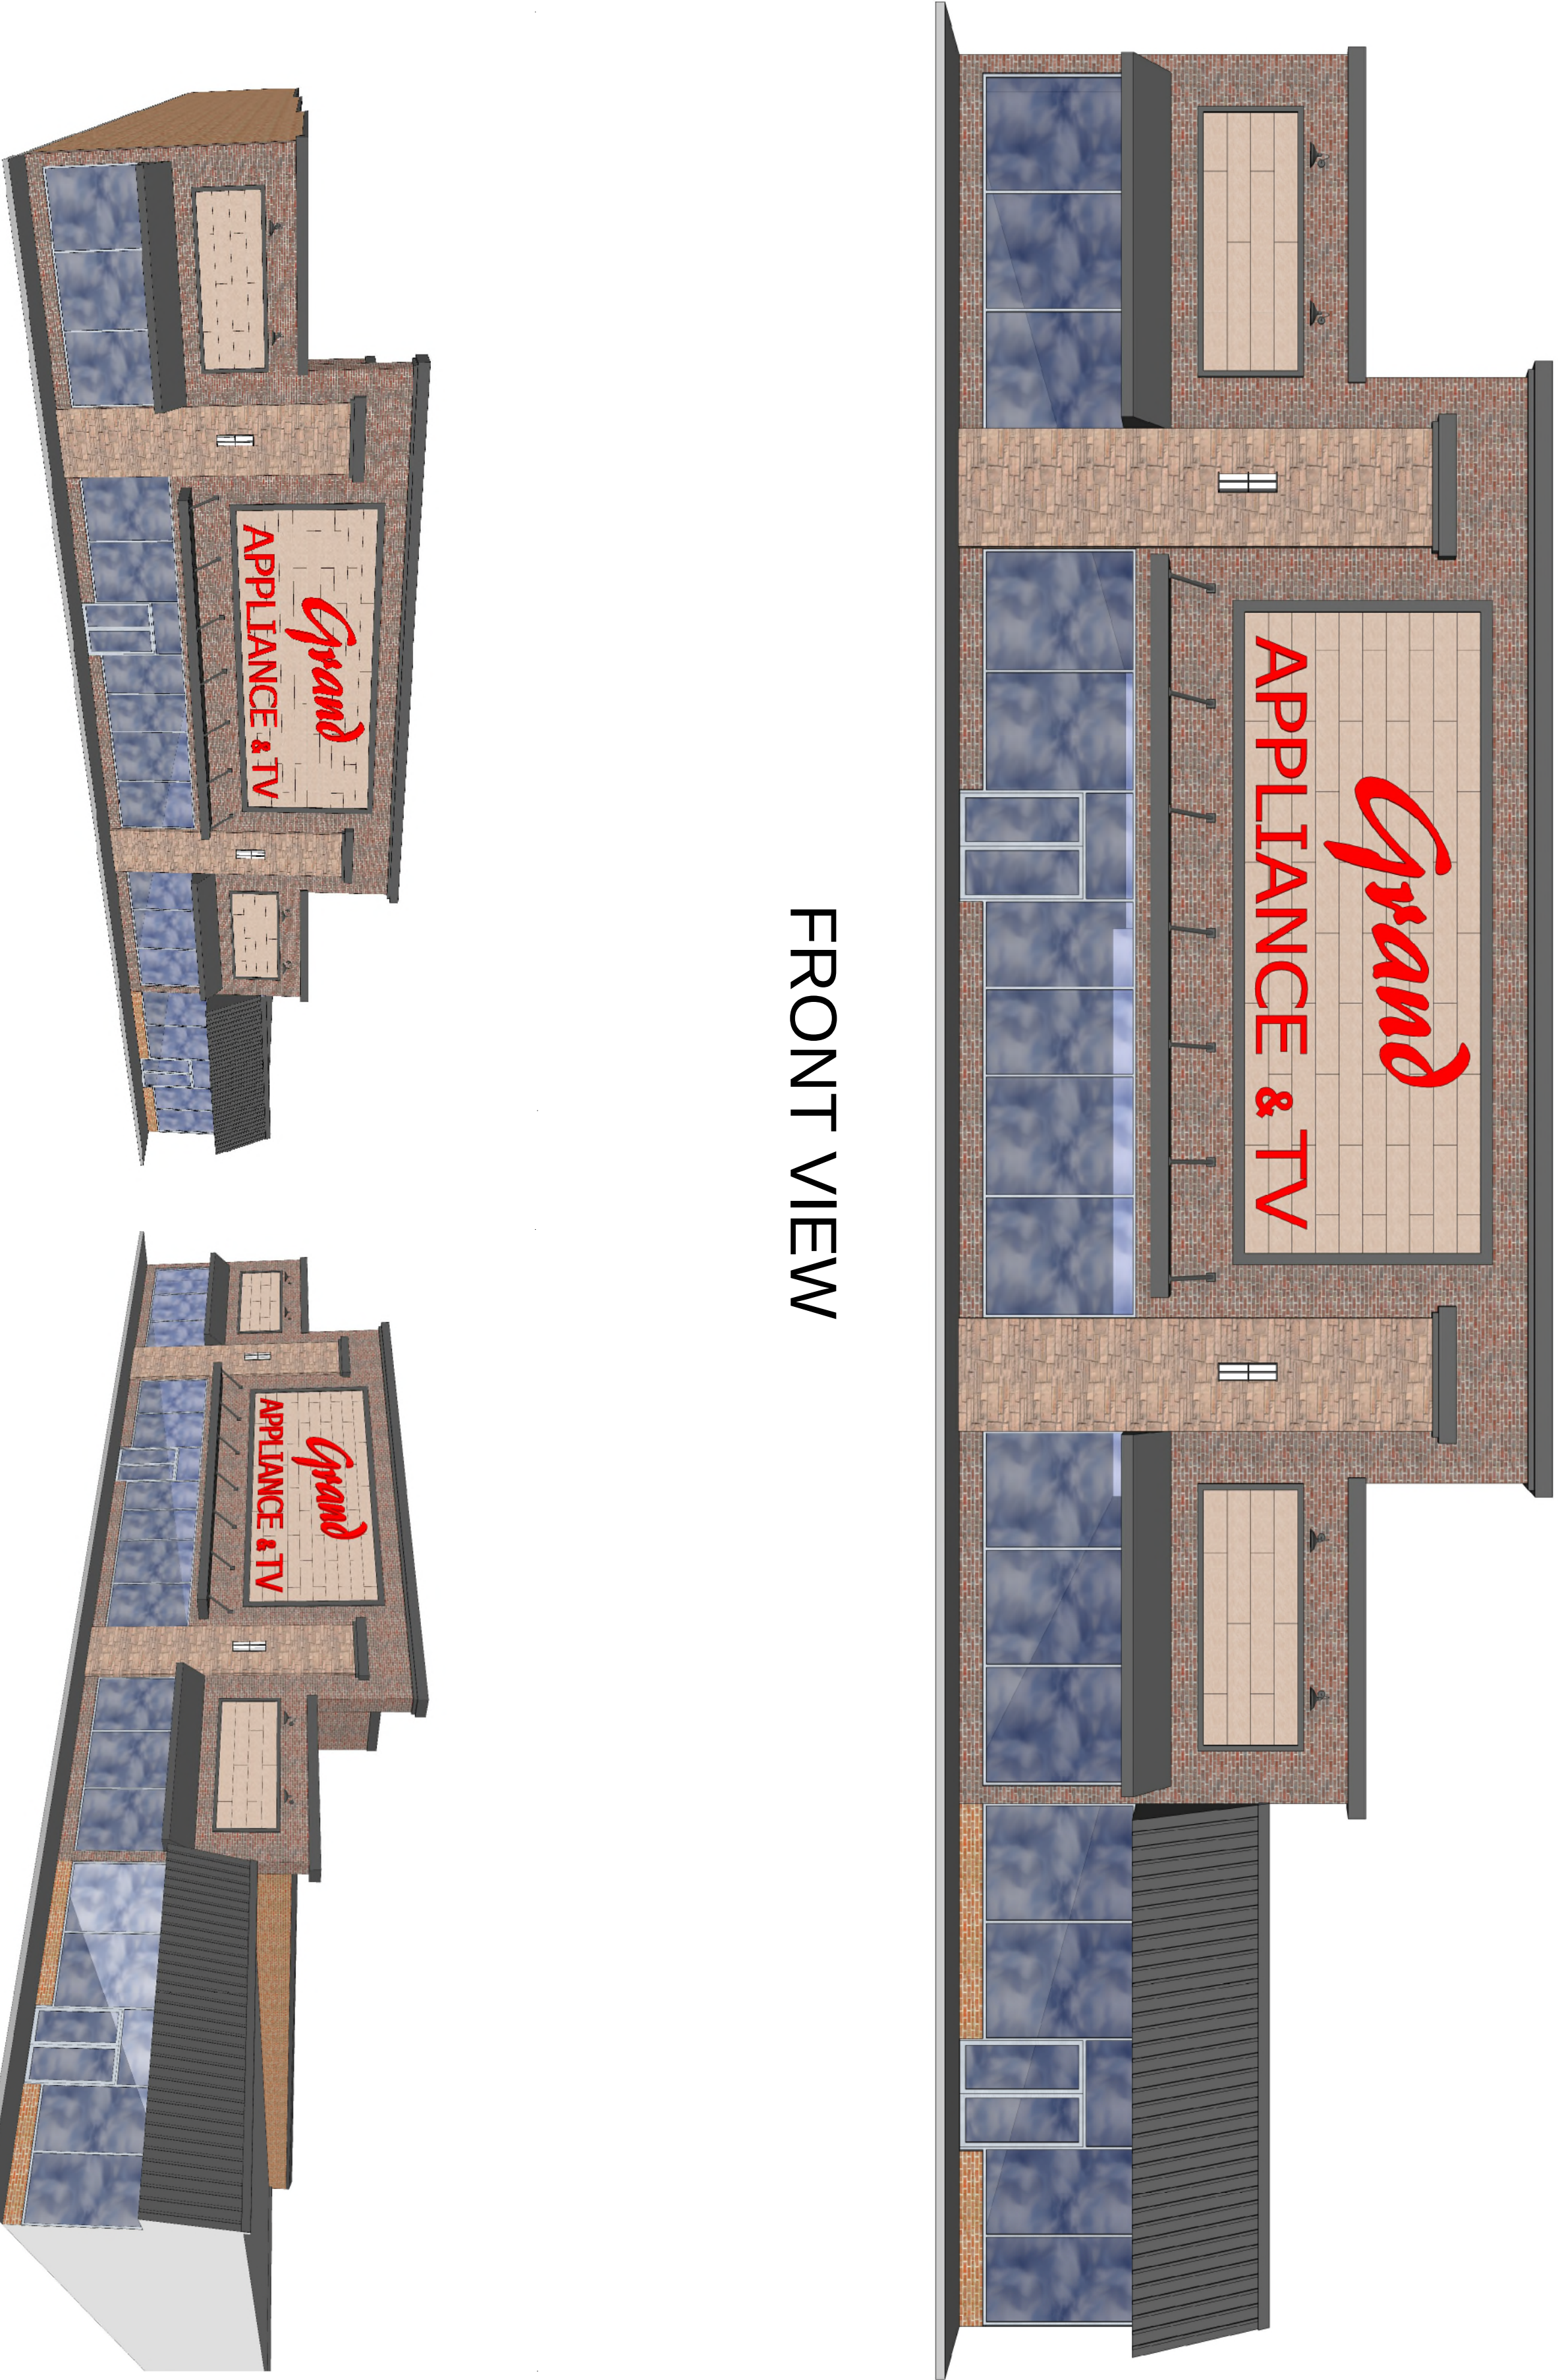

FRONT VIEW

LEFT / FRONT VIEW

RIGHT/FRONT VIEW

DRAWN BY	SEP
DRAWING SCALE	1/8" = 1'
2	SHEET NUMBER 2 OF 2