

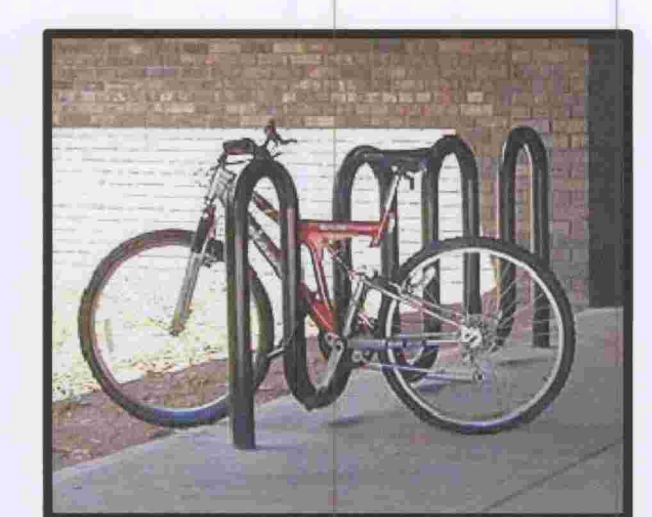


MOVERS | N:\8081570\03-SP\and Planning\8081570-SP2.DWG | DATE: 07/14/2009 | Time: 14:51 |
W. 6661570\03-SP\CELEBRATION DESIGN\A1-Planning

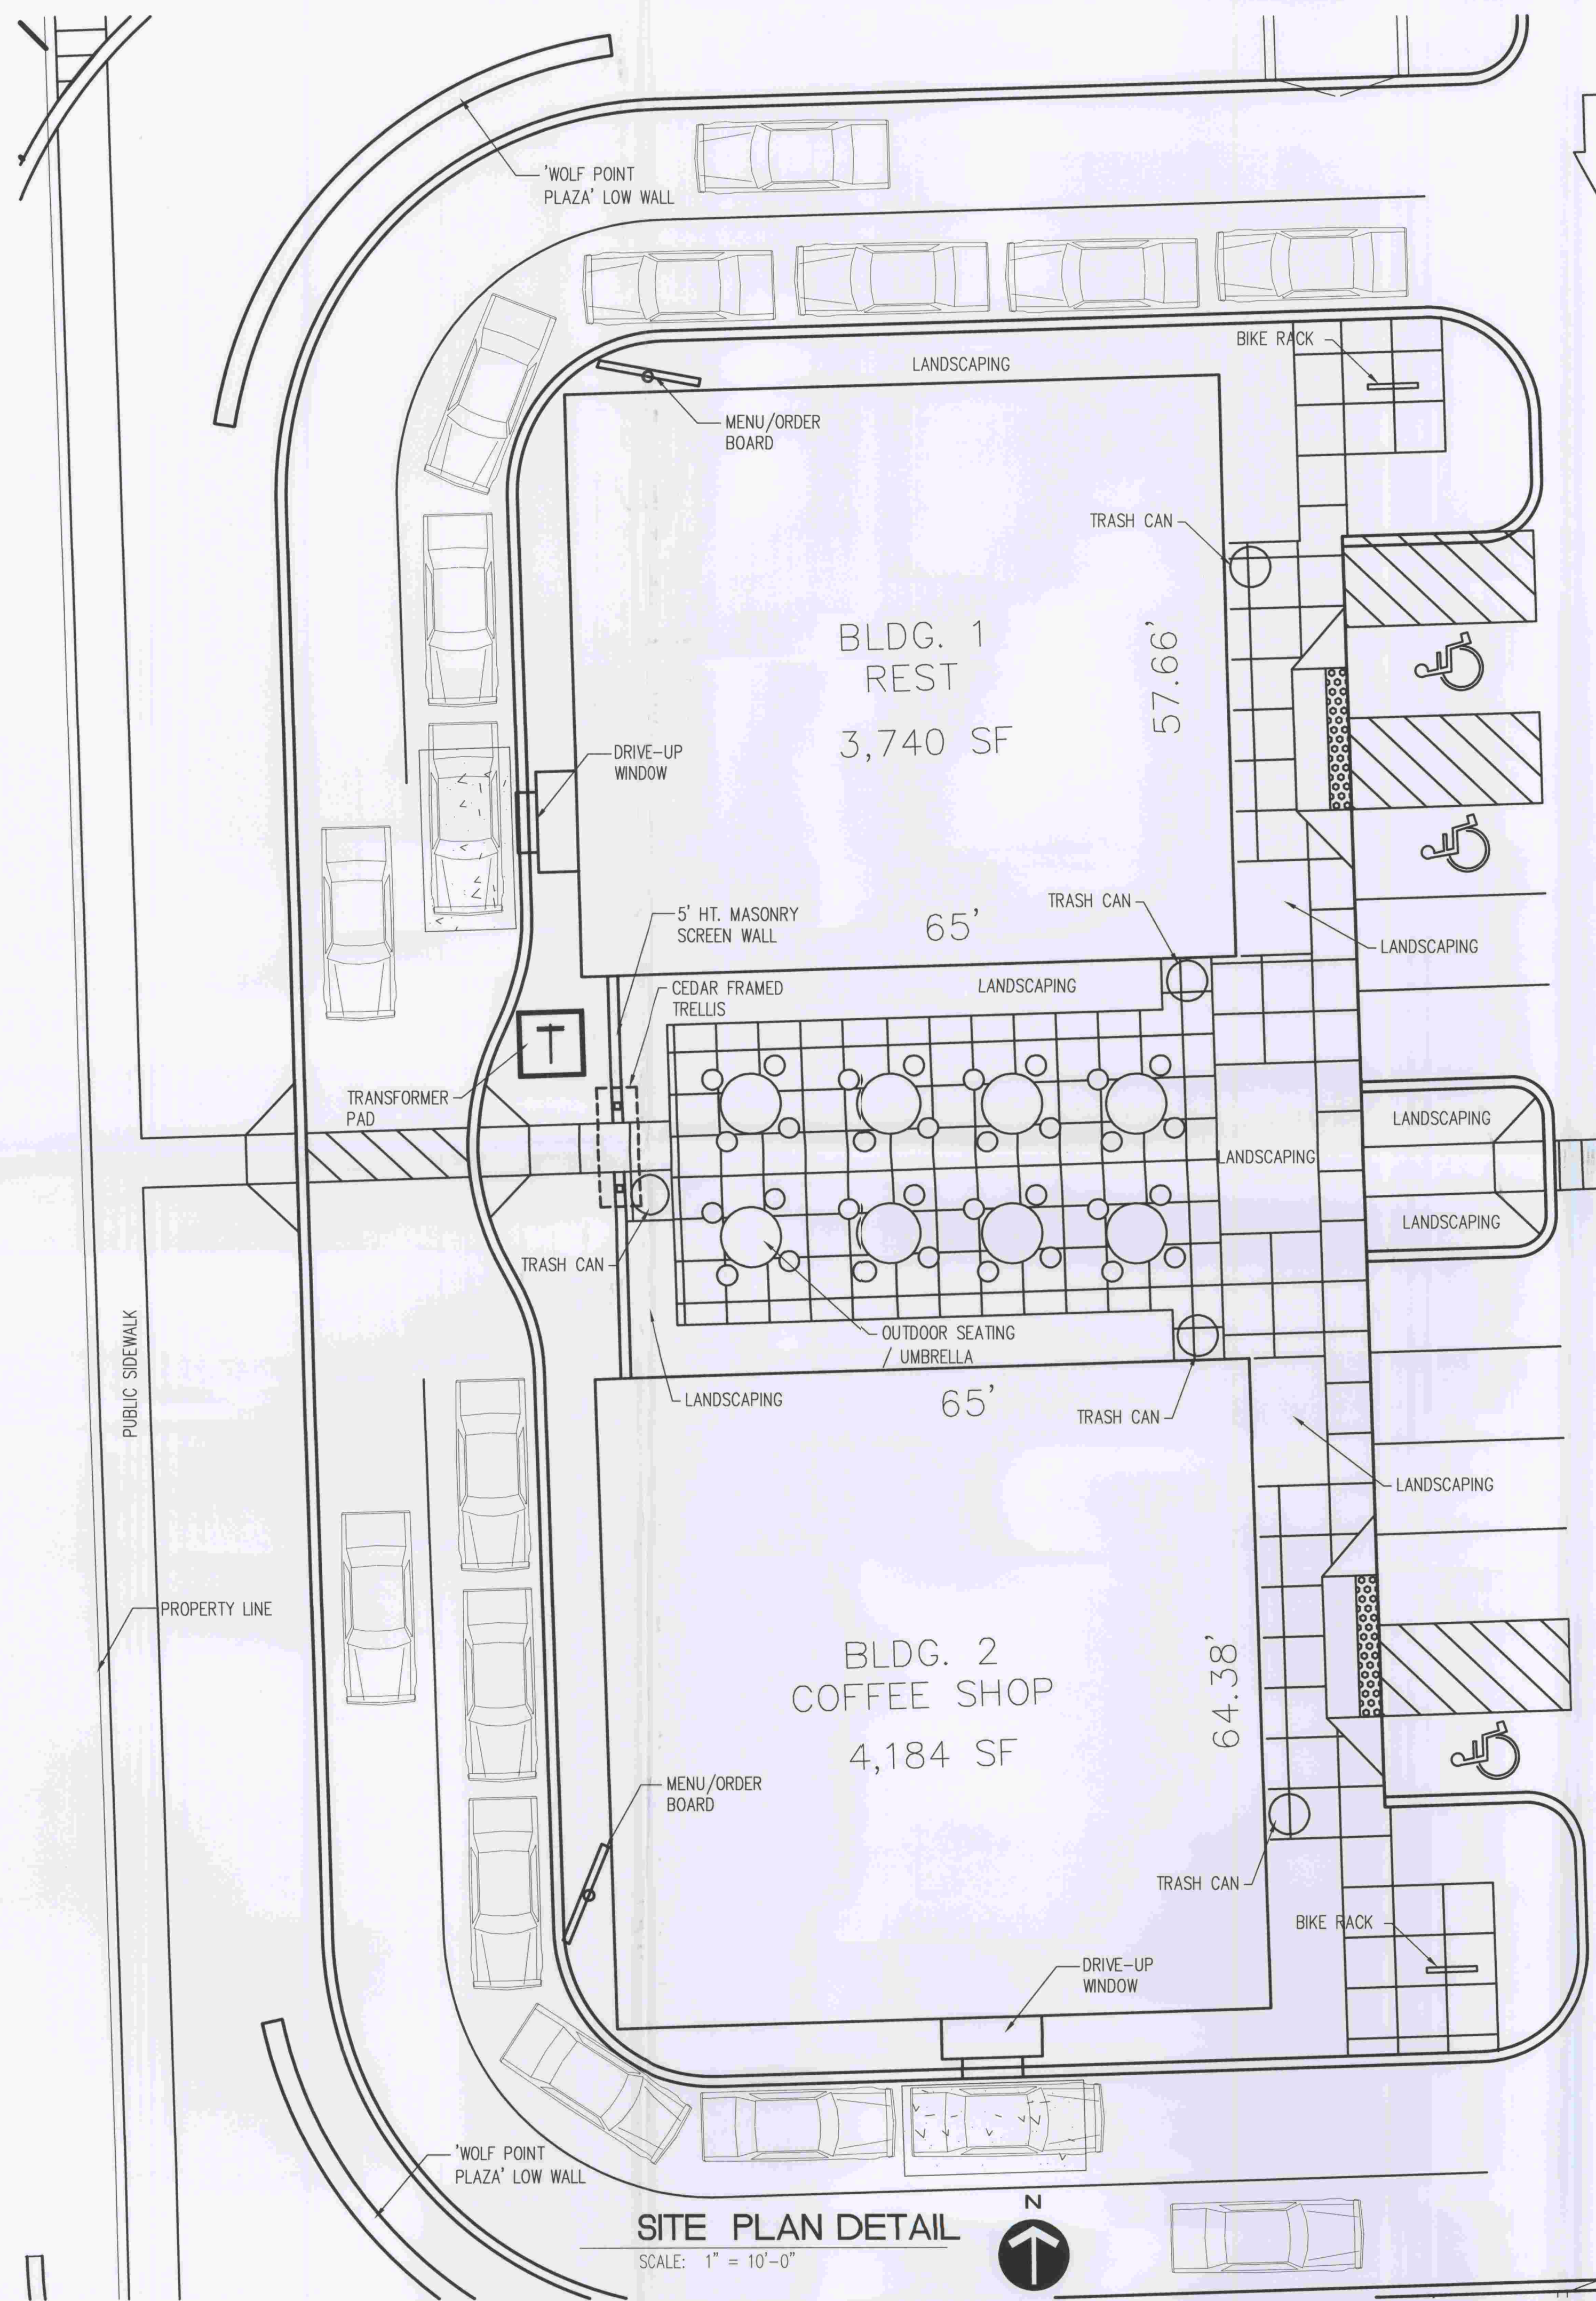


BIKE RACK - DERO ROLLING RACK
BY DERO BIKE RACKS
COLOR: BLACK

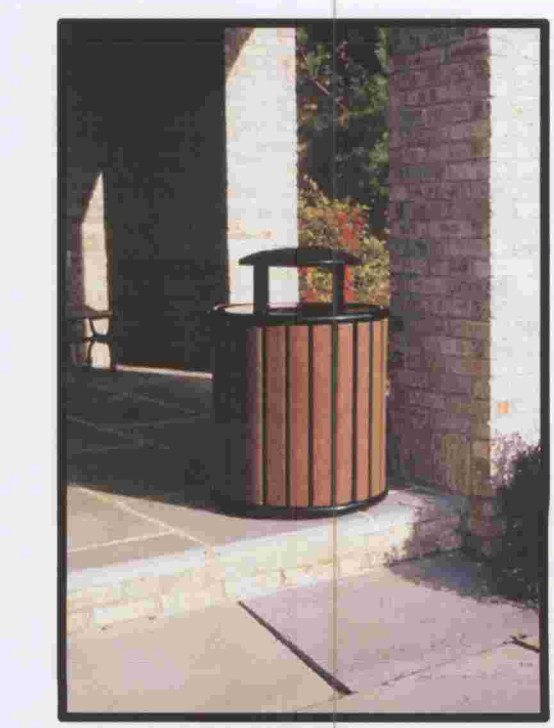


LITTER RECEPTACLE - MODEL TH-24, GOBLET
SERIES WITH DOME LID BY VICTOR STANLEY, INC.
COLOR: METAL - GLOSS BLACK, SLATS - WALNUT



BENCH - MODEL C-140 CLASSIC SERIES BENCH
BY VICTOR STANLEY, INC.
COLOR: FRAME - GLOSS BLACK, SLATS - WALNUT

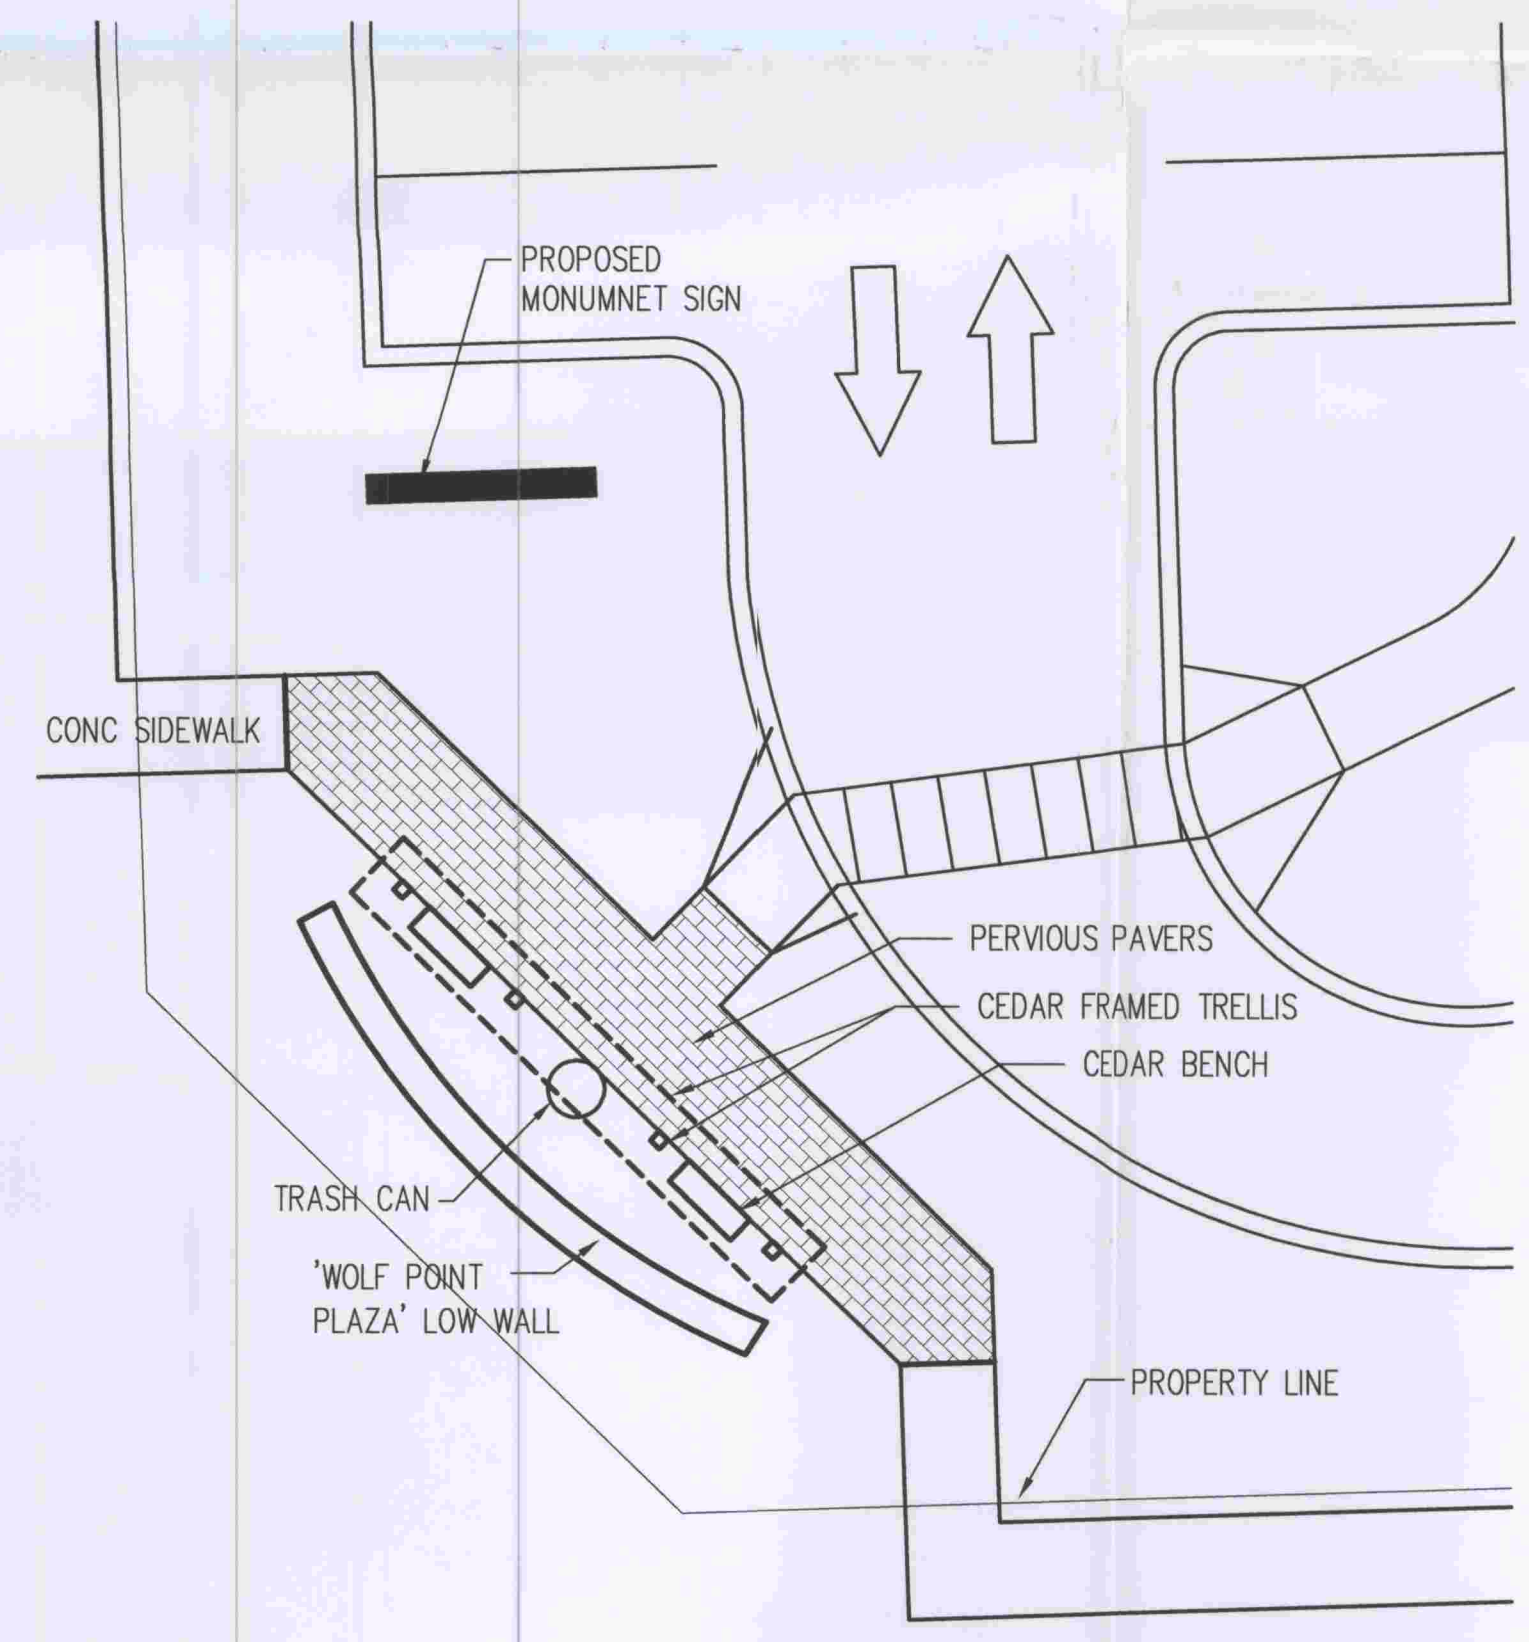

SITE PLAN DETAIL
SCALE: 1" = 10'-0"

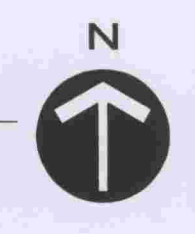

BOARD APPROVED
CASE NO. 8008-0422
DATE 4-6-09
W/CONDITIONS
W/O CONDITIONS

RETAIL DEVELOPMENT
ORLAND PARK, IL
NEC. OF 159TH ST AND WOLF RD
AKTON REALTY GROUP

REVISIONS	

DRAWN	MDI
APPROVED	WCM
ISSUED FOR REVIEW	
DATE	1-16-09
FIELD BOOK	

SHEET NAME
SITE DETAILS

PROJECT NO. 8081570
SHEET NO.
CSP-2