


| LOT INFORMATION         | ACTUAL      |
|-------------------------|-------------|
| LOT AREA                | 6250#       |
| LOT COVERAGE            | 4071# = 65% |
| BUILDING HEIGHT         | 31'-0.5"    |
| GARAGE BUILDING HEIGHT  | 16'-0"      |
| BUILDING SQUARE FOOTAGE | 3,314#      |
| GARAGE SQUARE FOOTAGE   | 720#        |

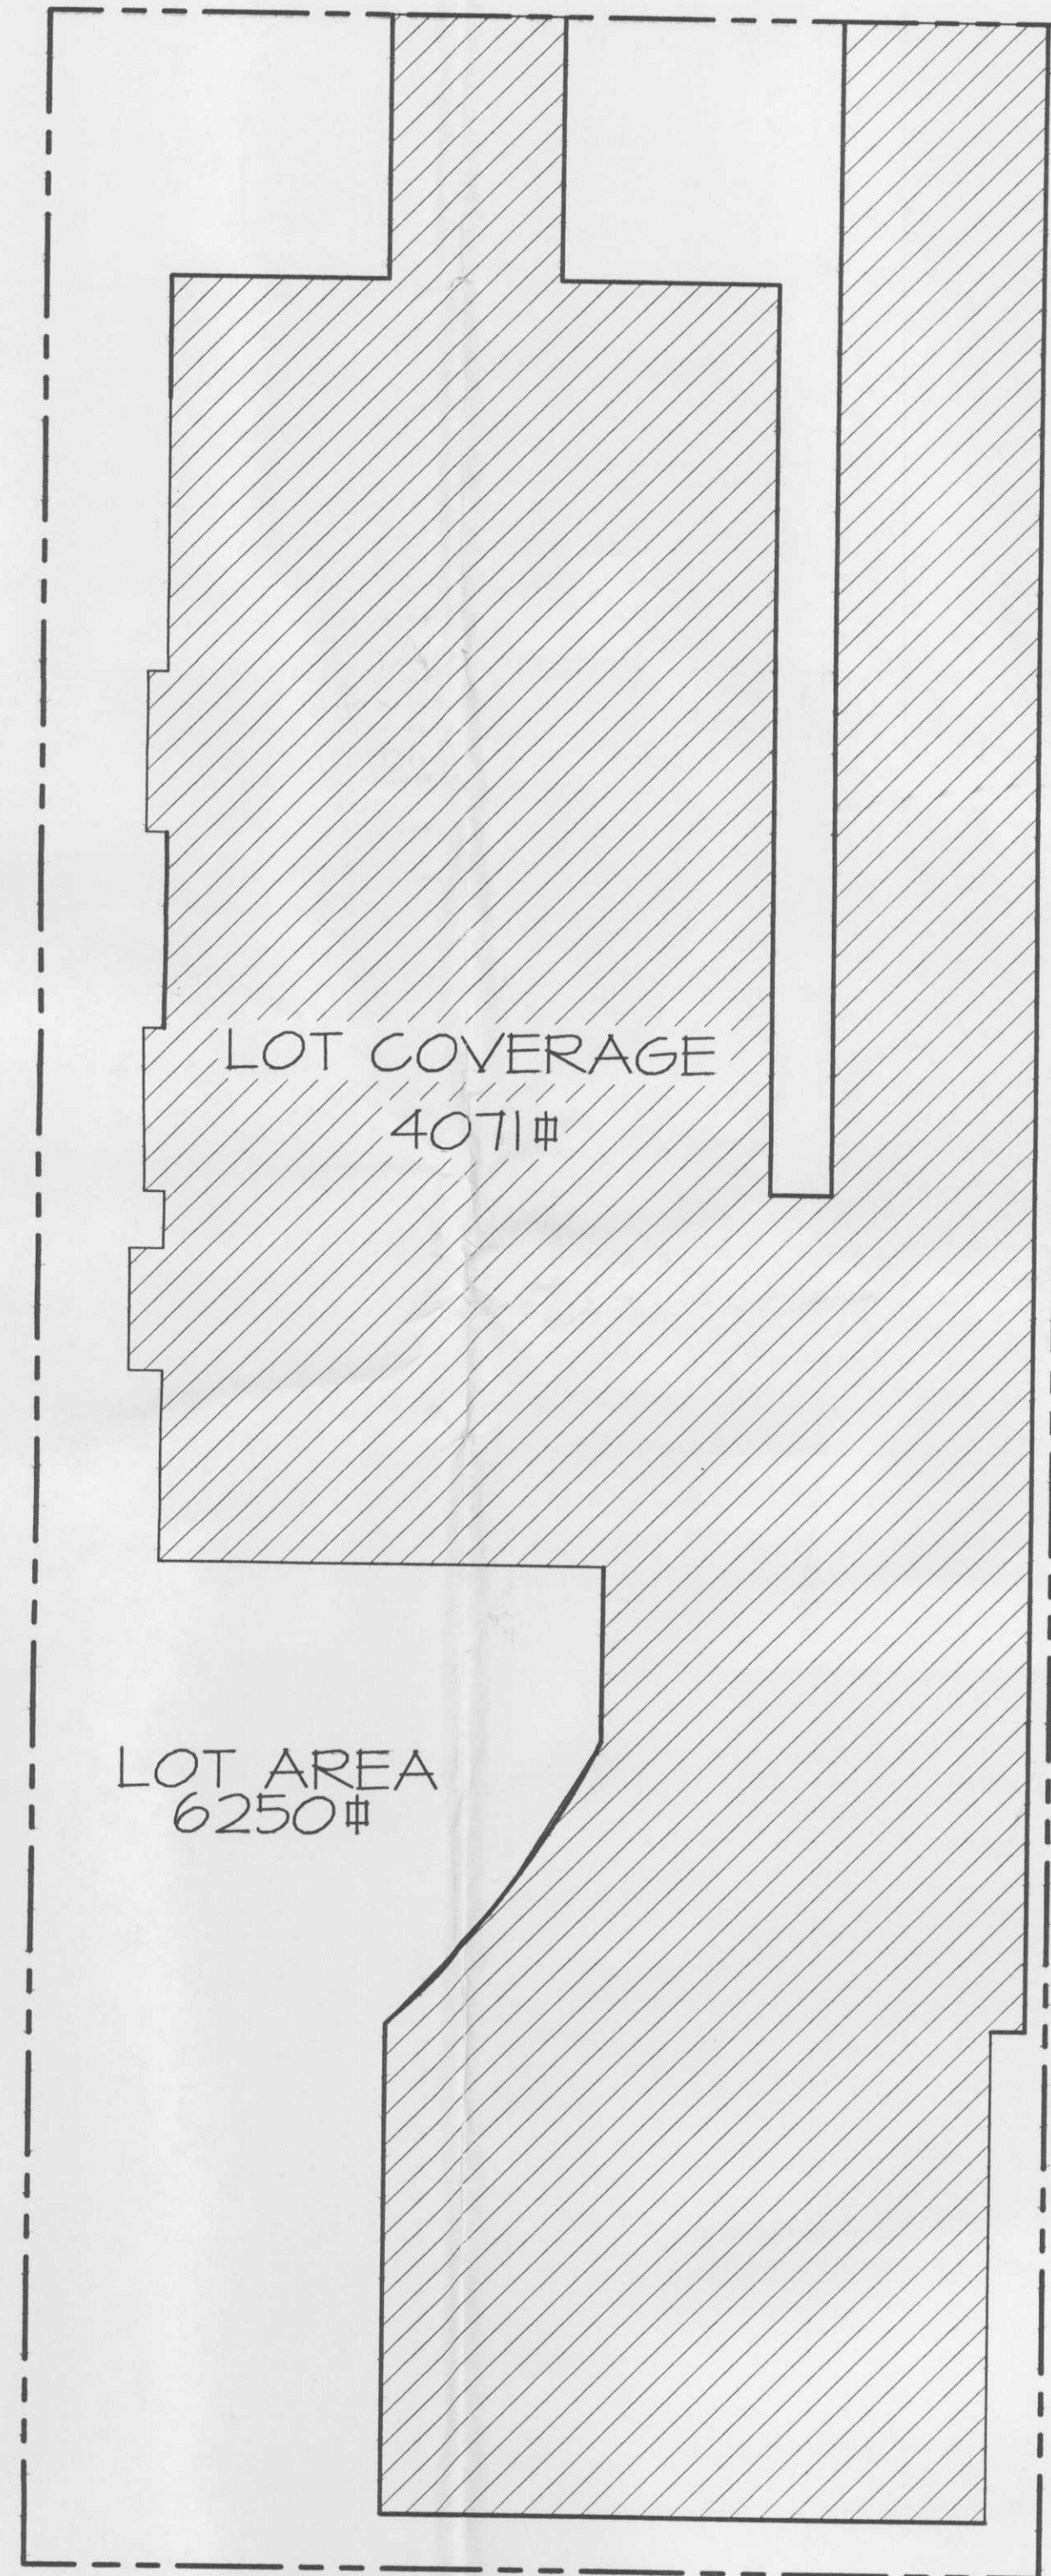


SITE PLAN

SCALE: 1/8" = 1'-0"



BOARD APPROVED  
CASE NO. 2007-0498.1  
DATE 1-7-08  
W/CONDITIONS ✓  
W/O CONDITIONS

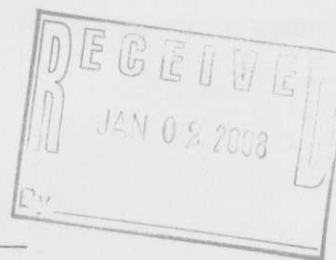

COPYRIGHT © 2008, PHILLIP J. RILEY

BUILDING DEPT:

PERMIT PLANS MUST BE STAMPED AND  
RECEIVED BY THE BUILDING DEPT.  
PLANS ARE FOR ONE BUILDING ONLY.

NO. DATE REVISIONS BY

DRAWN BY: LM PREVIOUS: NONE

DATE 6-20-07

JOB # 07122

SHEET A-0

ULVERTON  
9875 W. 144th PLACE  
ORLAND PARK, IL.

THESE DRAWINGS, SPECIFICATIONS, DESIGN, AND  
DETAILS ARE AND SHALL REMAIN THE PROPERTY  
OF PHILLIP J. RILEY ARCHITECTS. NO PART  
IN ANY FORM WITHOUT THE EXPRESSED WRITTEN  
PERMISSION OF PHILLIP J. RILEY.

WRITTEN DIMENSIONS SHALL HAVE PRECEDENCE  
OVER SCALED DIMENSIONS. THE CONTRACTOR  
SHALL VERIFY ALL DIMENSIONS AND CONDITIONS  
ON THE FIELD. ANY VARIATIONS FROM THE  
DIMENSIONS AND CONDITIONS SHOWN BY  
THESE DRAWINGS.

SEAL

PHILLIP J. RILEY

ARCHITECTS

12830 S. HARLEM AVE.  
PALOS HEIGHTS, ILLINOIS 60463 (708) 361-4126