

ISSUED FOR VILLAGE REV. 01/16/2019
 ISSUED FOR VILLAGE REV. 04/24/2019
 ISSUED FOR VILLAGE REV. 3/19/2019
 DATE ISSUED

DRAWN BY _____
 CHECKED BY _____

HOBBS + BLACK ARCHITECTS
 100 N. State St.
 8th Floor
 P. 734.653.4189
 www.hobbs-black.com


ORLAND SQUARE REDEVELOPMENT
 2 ORLAND SQUARE DR., ORLAND PARK, IL 60462-2217

PROJECT _____


CONSULTANT _____

PROPOSED FLOOR PLANS
 SHEET TITLE
17-437
 PROJECT NUMBER
A-1
 SHEET NUMBER

NOT FOR CONSTRUCTION

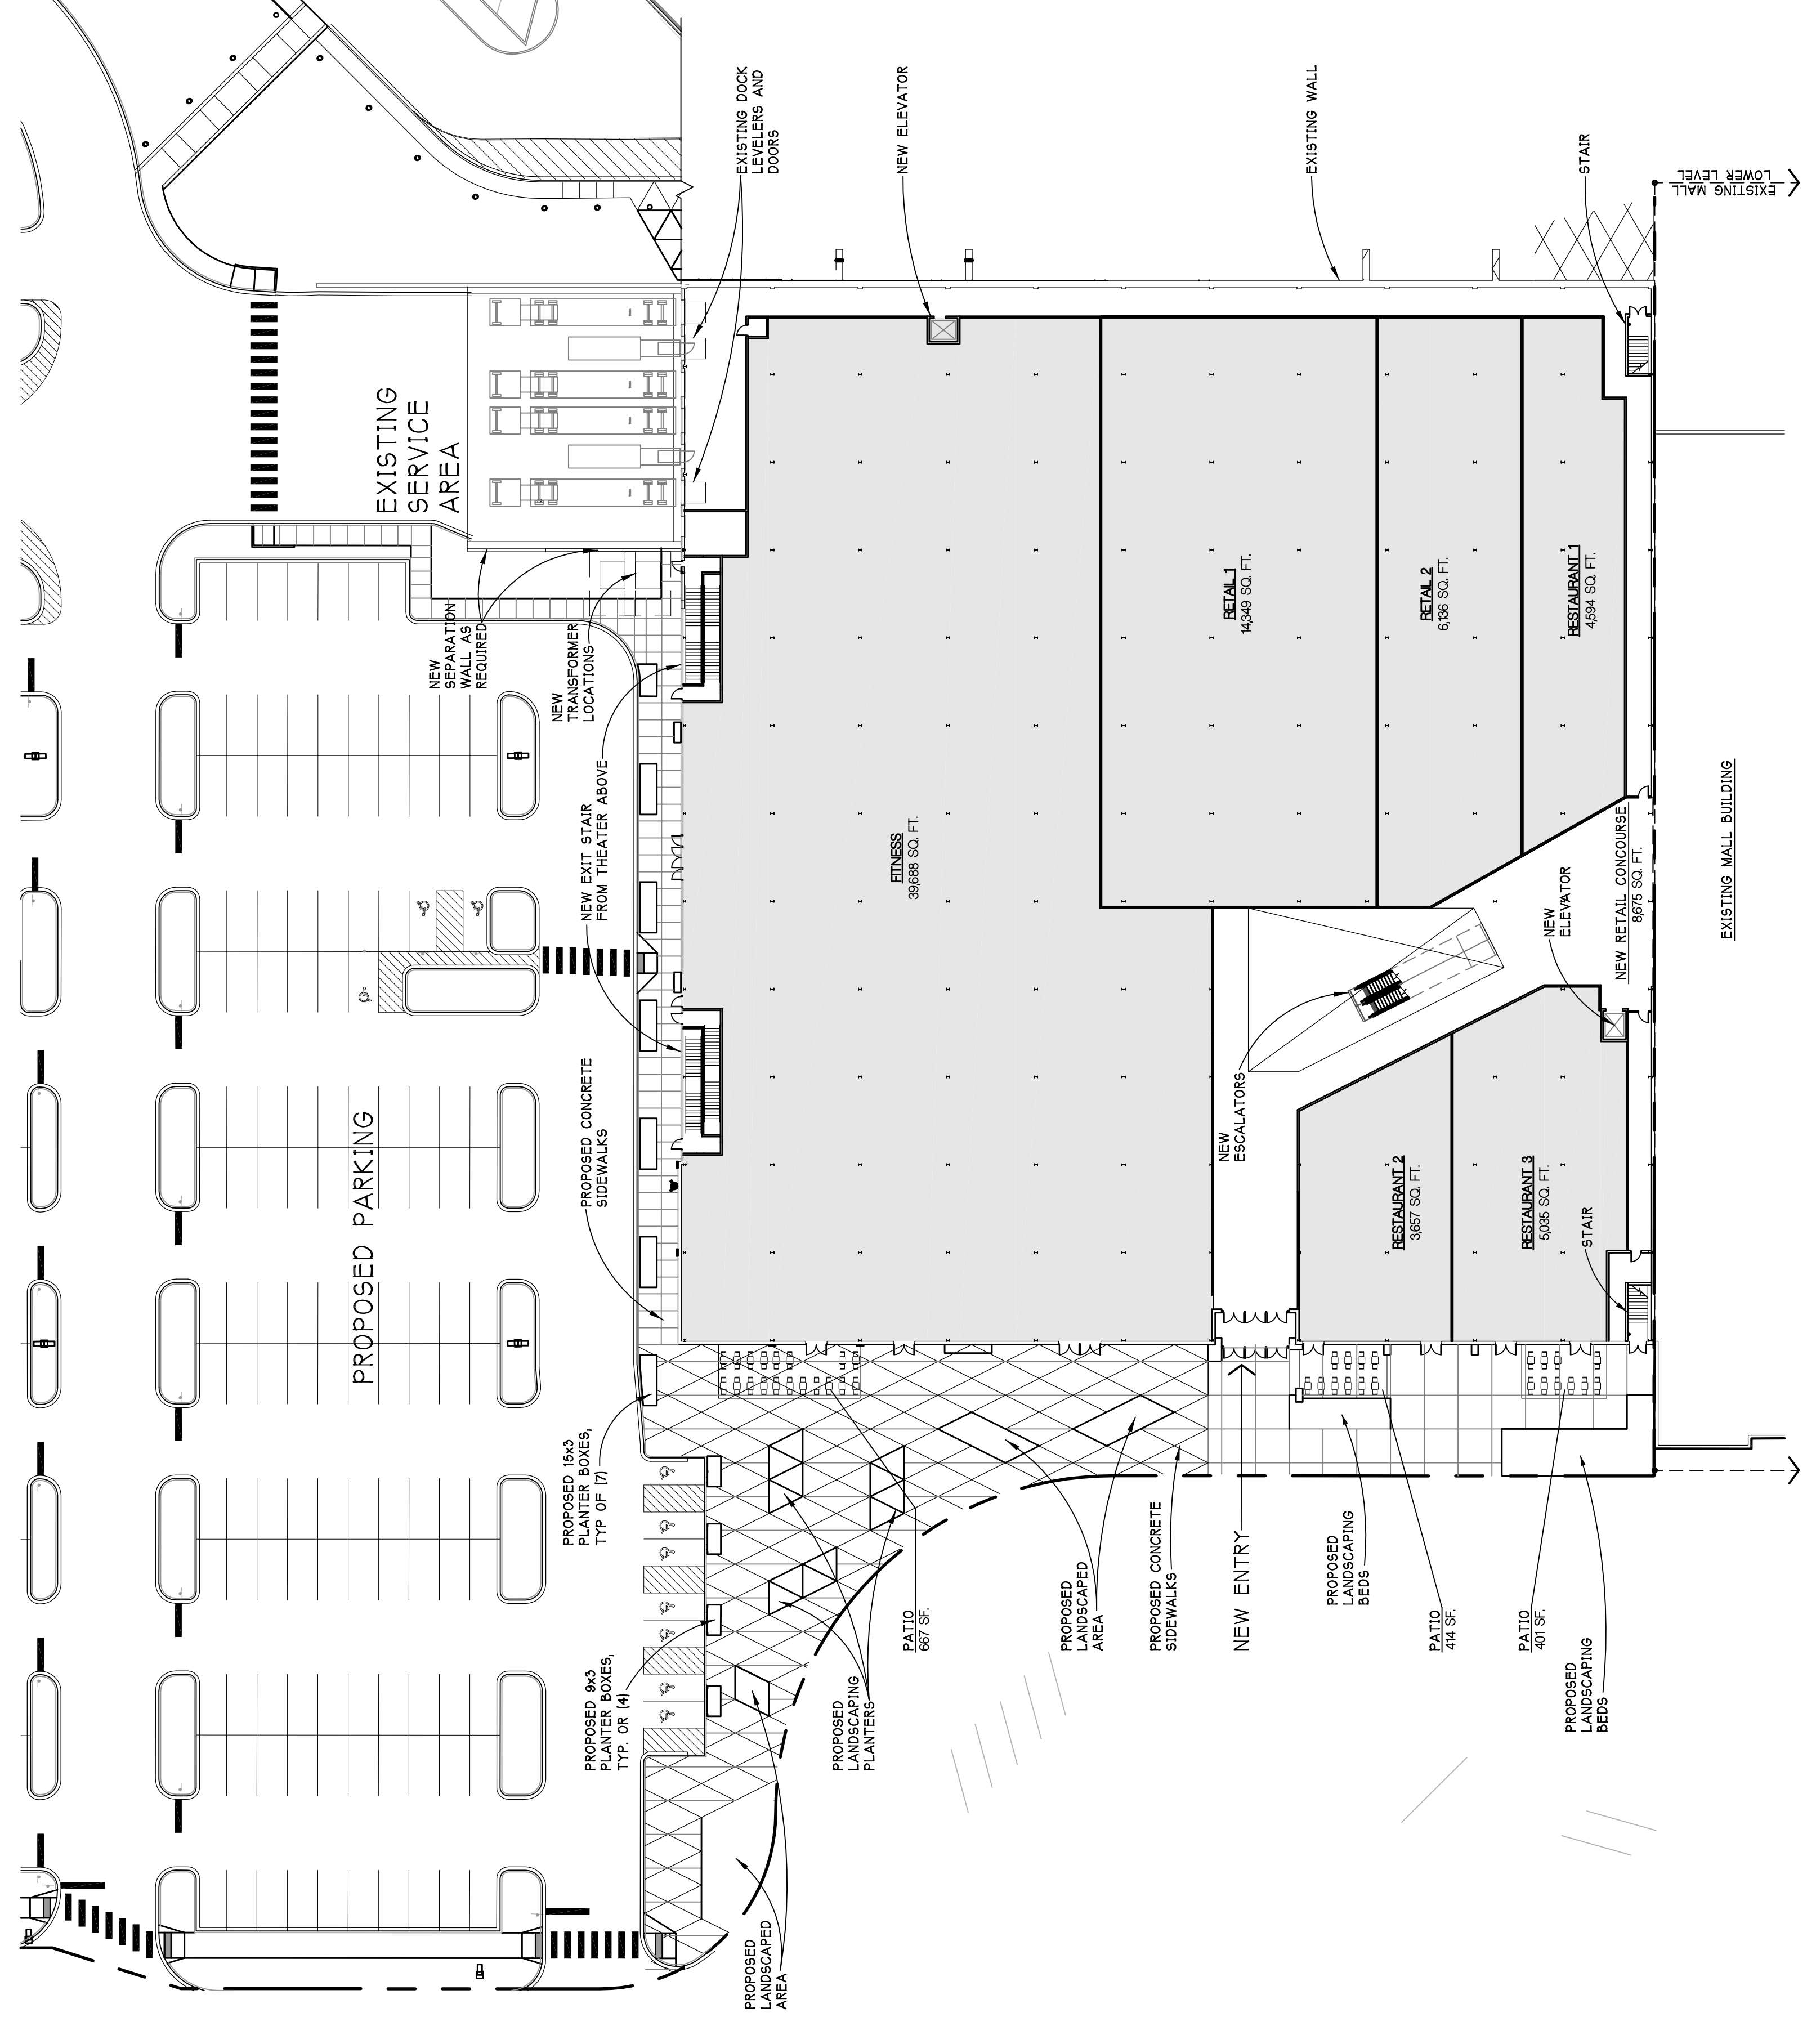

LOWER LEVEL COMPOSITE PLAN
 SCALE - 1/32" = 1'-0"
 NORTH

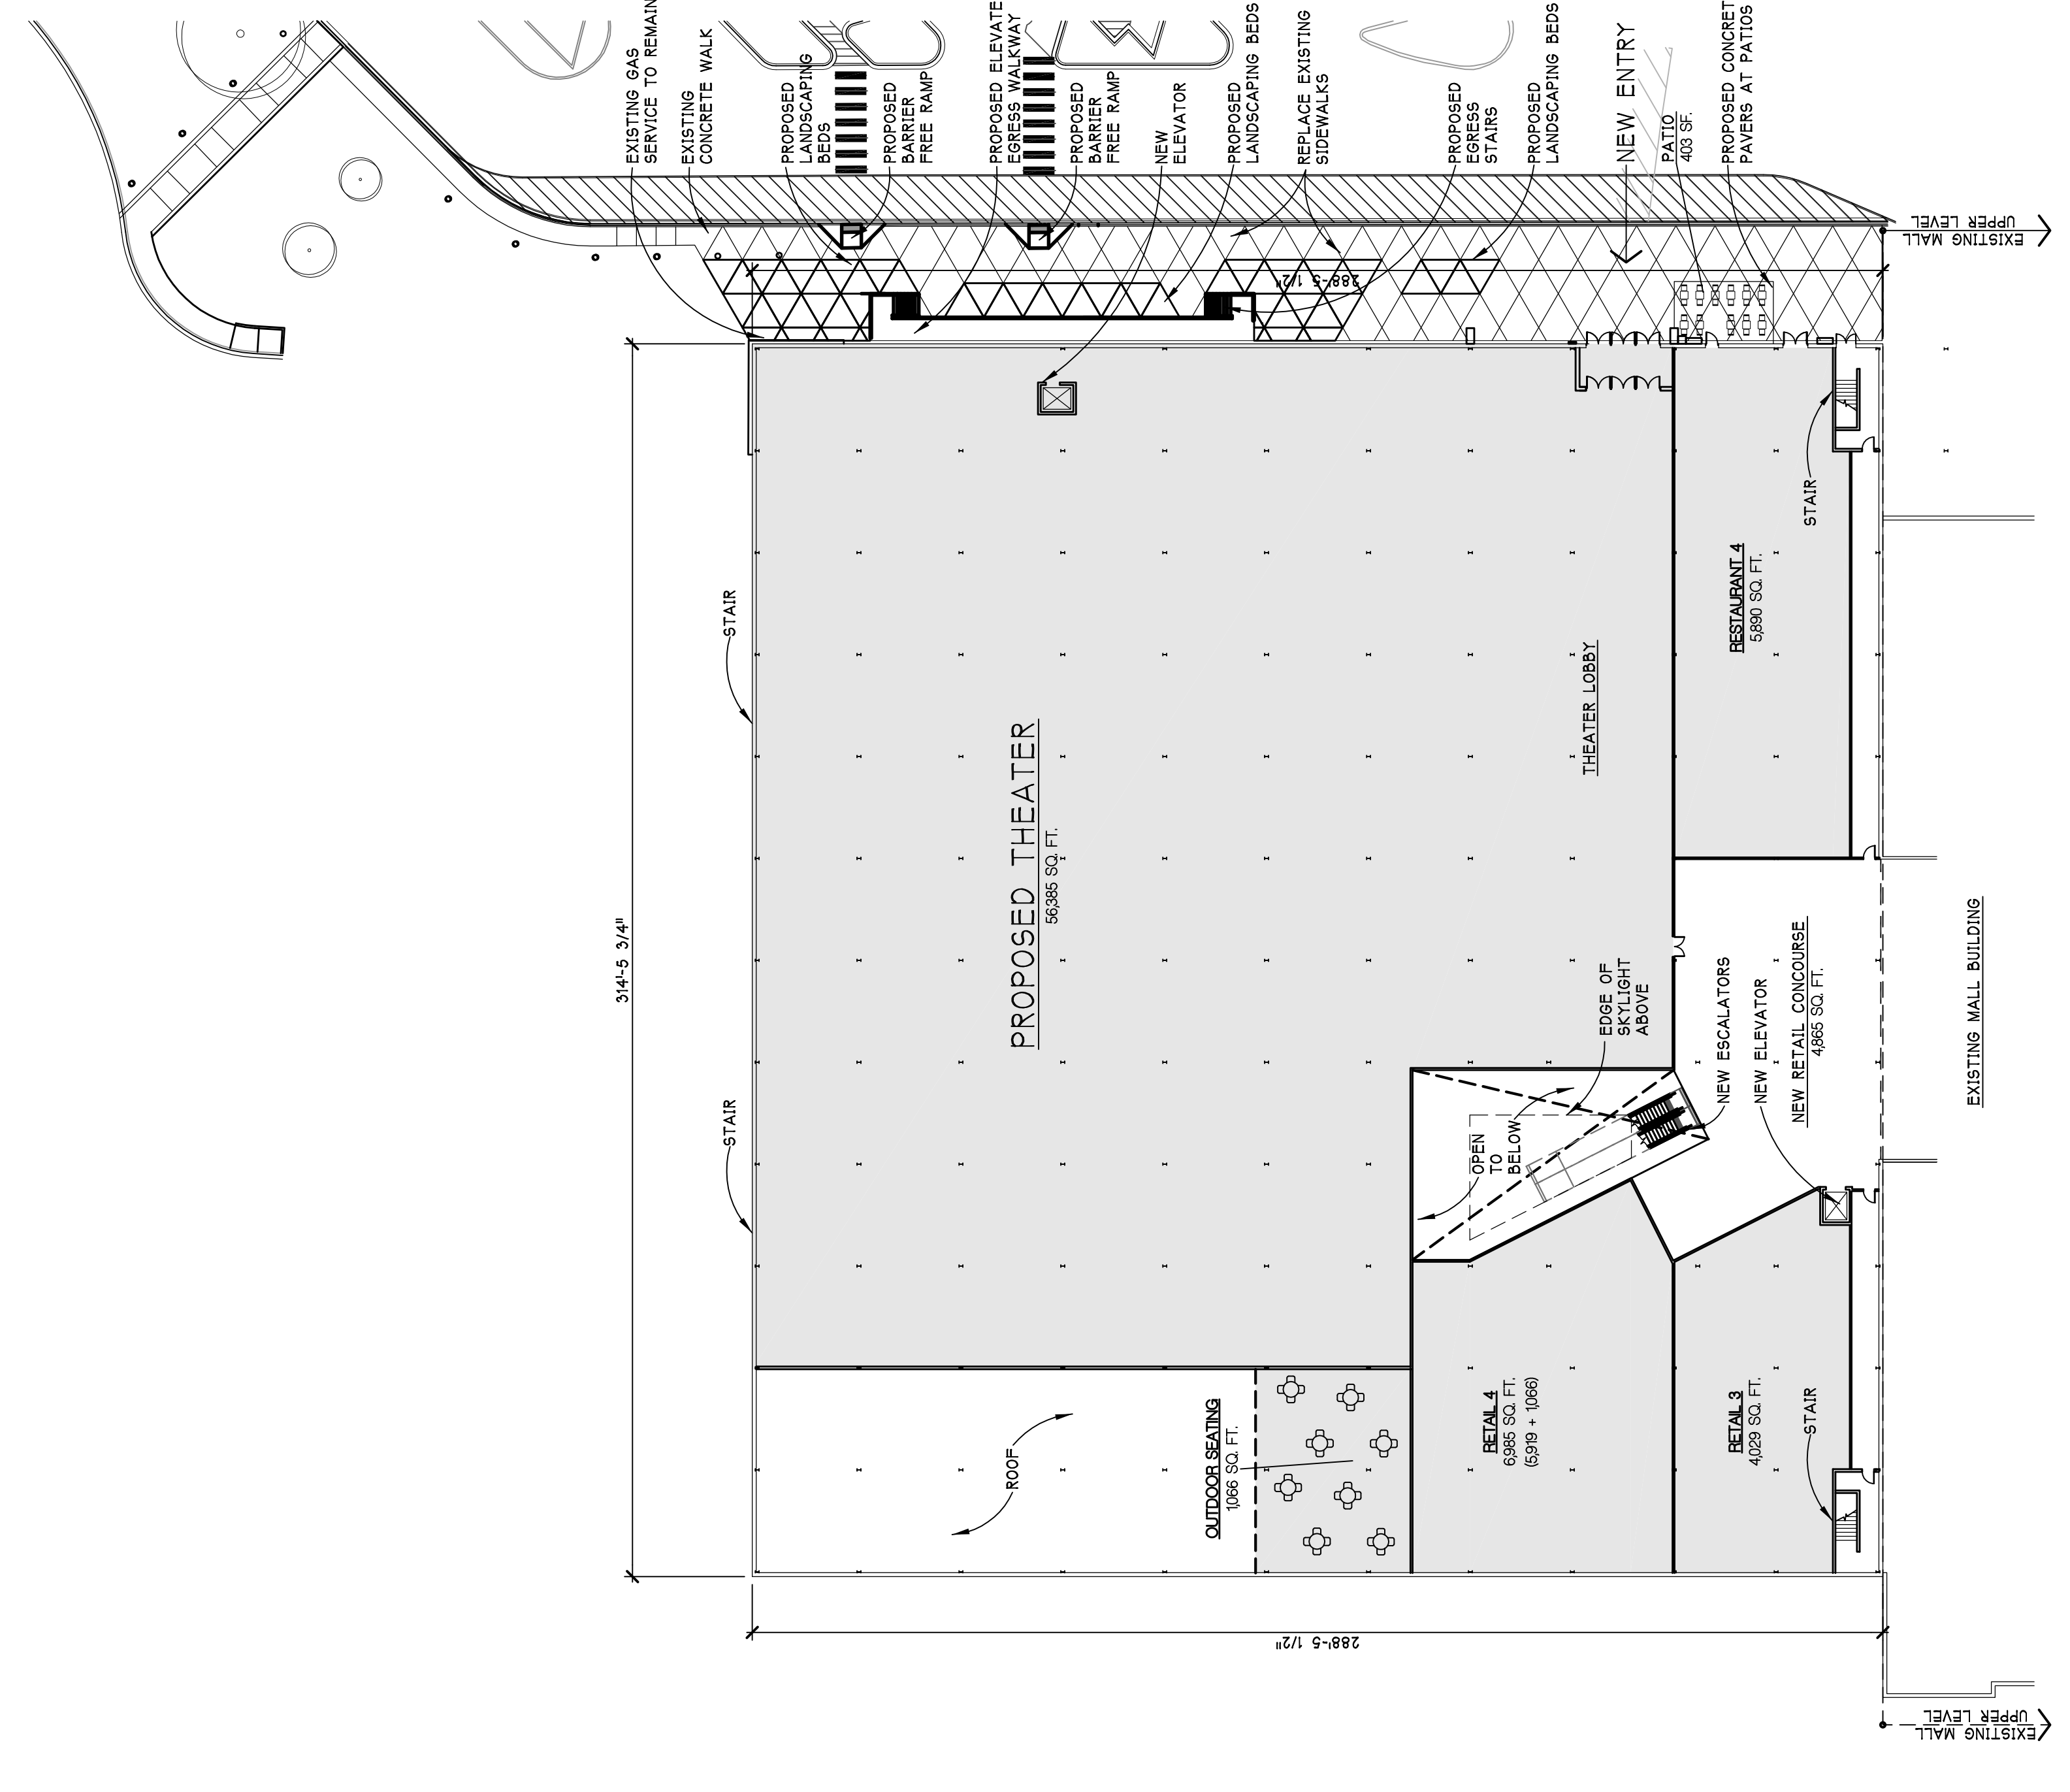

UPPER LEVEL COMPOSITE PLAN
 SCALE - 1/32" = 1'-0"
 NORTH