




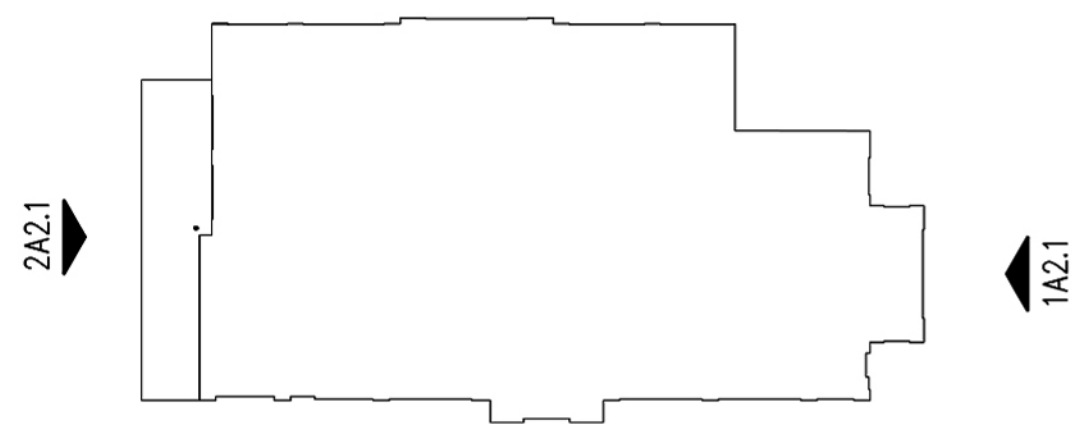


4 KEY PLAN
SCALE: N.T.S.


3	EXTERIOR FINISH SCHEDULE
BR-1	BRICK #1 (MODULAR SIZE) MATCH EXISTING: RED VELOUR BY CUNNINGHAM BRICK MORTAR: MATCH EXISTING (BUFF) NOTE: GC TO PROVIDE A BOXED SET OF SAMPLES FOR COMPARISON/APPROVAL
BR-2	BRICK #1 (MODULAR SIZE) MATCH EXISTING: TAN BY CUNNINGHAM BRICK MORTAR: MATCH EXISTING (BUFF) NOTE: GC TO PROVIDE A BOXED SET OF SAMPLES FOR COMPARISON/APPROVAL
EC-1	PARAPET WALL COPING AS REQUIRED FOR NEW LOCATIONS DUROLAST/ EXCEPTIONAL METALS COLOR - BLACK (MATTE)
PT-23B	EXTERIOR PAINT FOR E.I.F.S. SHERWIN WILLIAMS, PRO INDUSTRIAL MULTI-SURFACE ACRYLIC COATING SW6108 / LATTE, MUST BE USED WITH SW LOXON CONDITIONER UNIVERSAL PRIMER
PT-21	EXTERIOR PAINT FOR SITE METALS SHERWIN WILLIAMS, PRO INDUSTRIAL MULTI-SURFACE ACRYLIC COATING SW6258 / TRICORN BLACK, MUST BE USED WITH SQ PRO INDUSTRIAL PRO-CRYL UNIVERSAL PRIMER
AW-21	AWNING FABRIC SUNBRELLA 4684-000 / SLATE

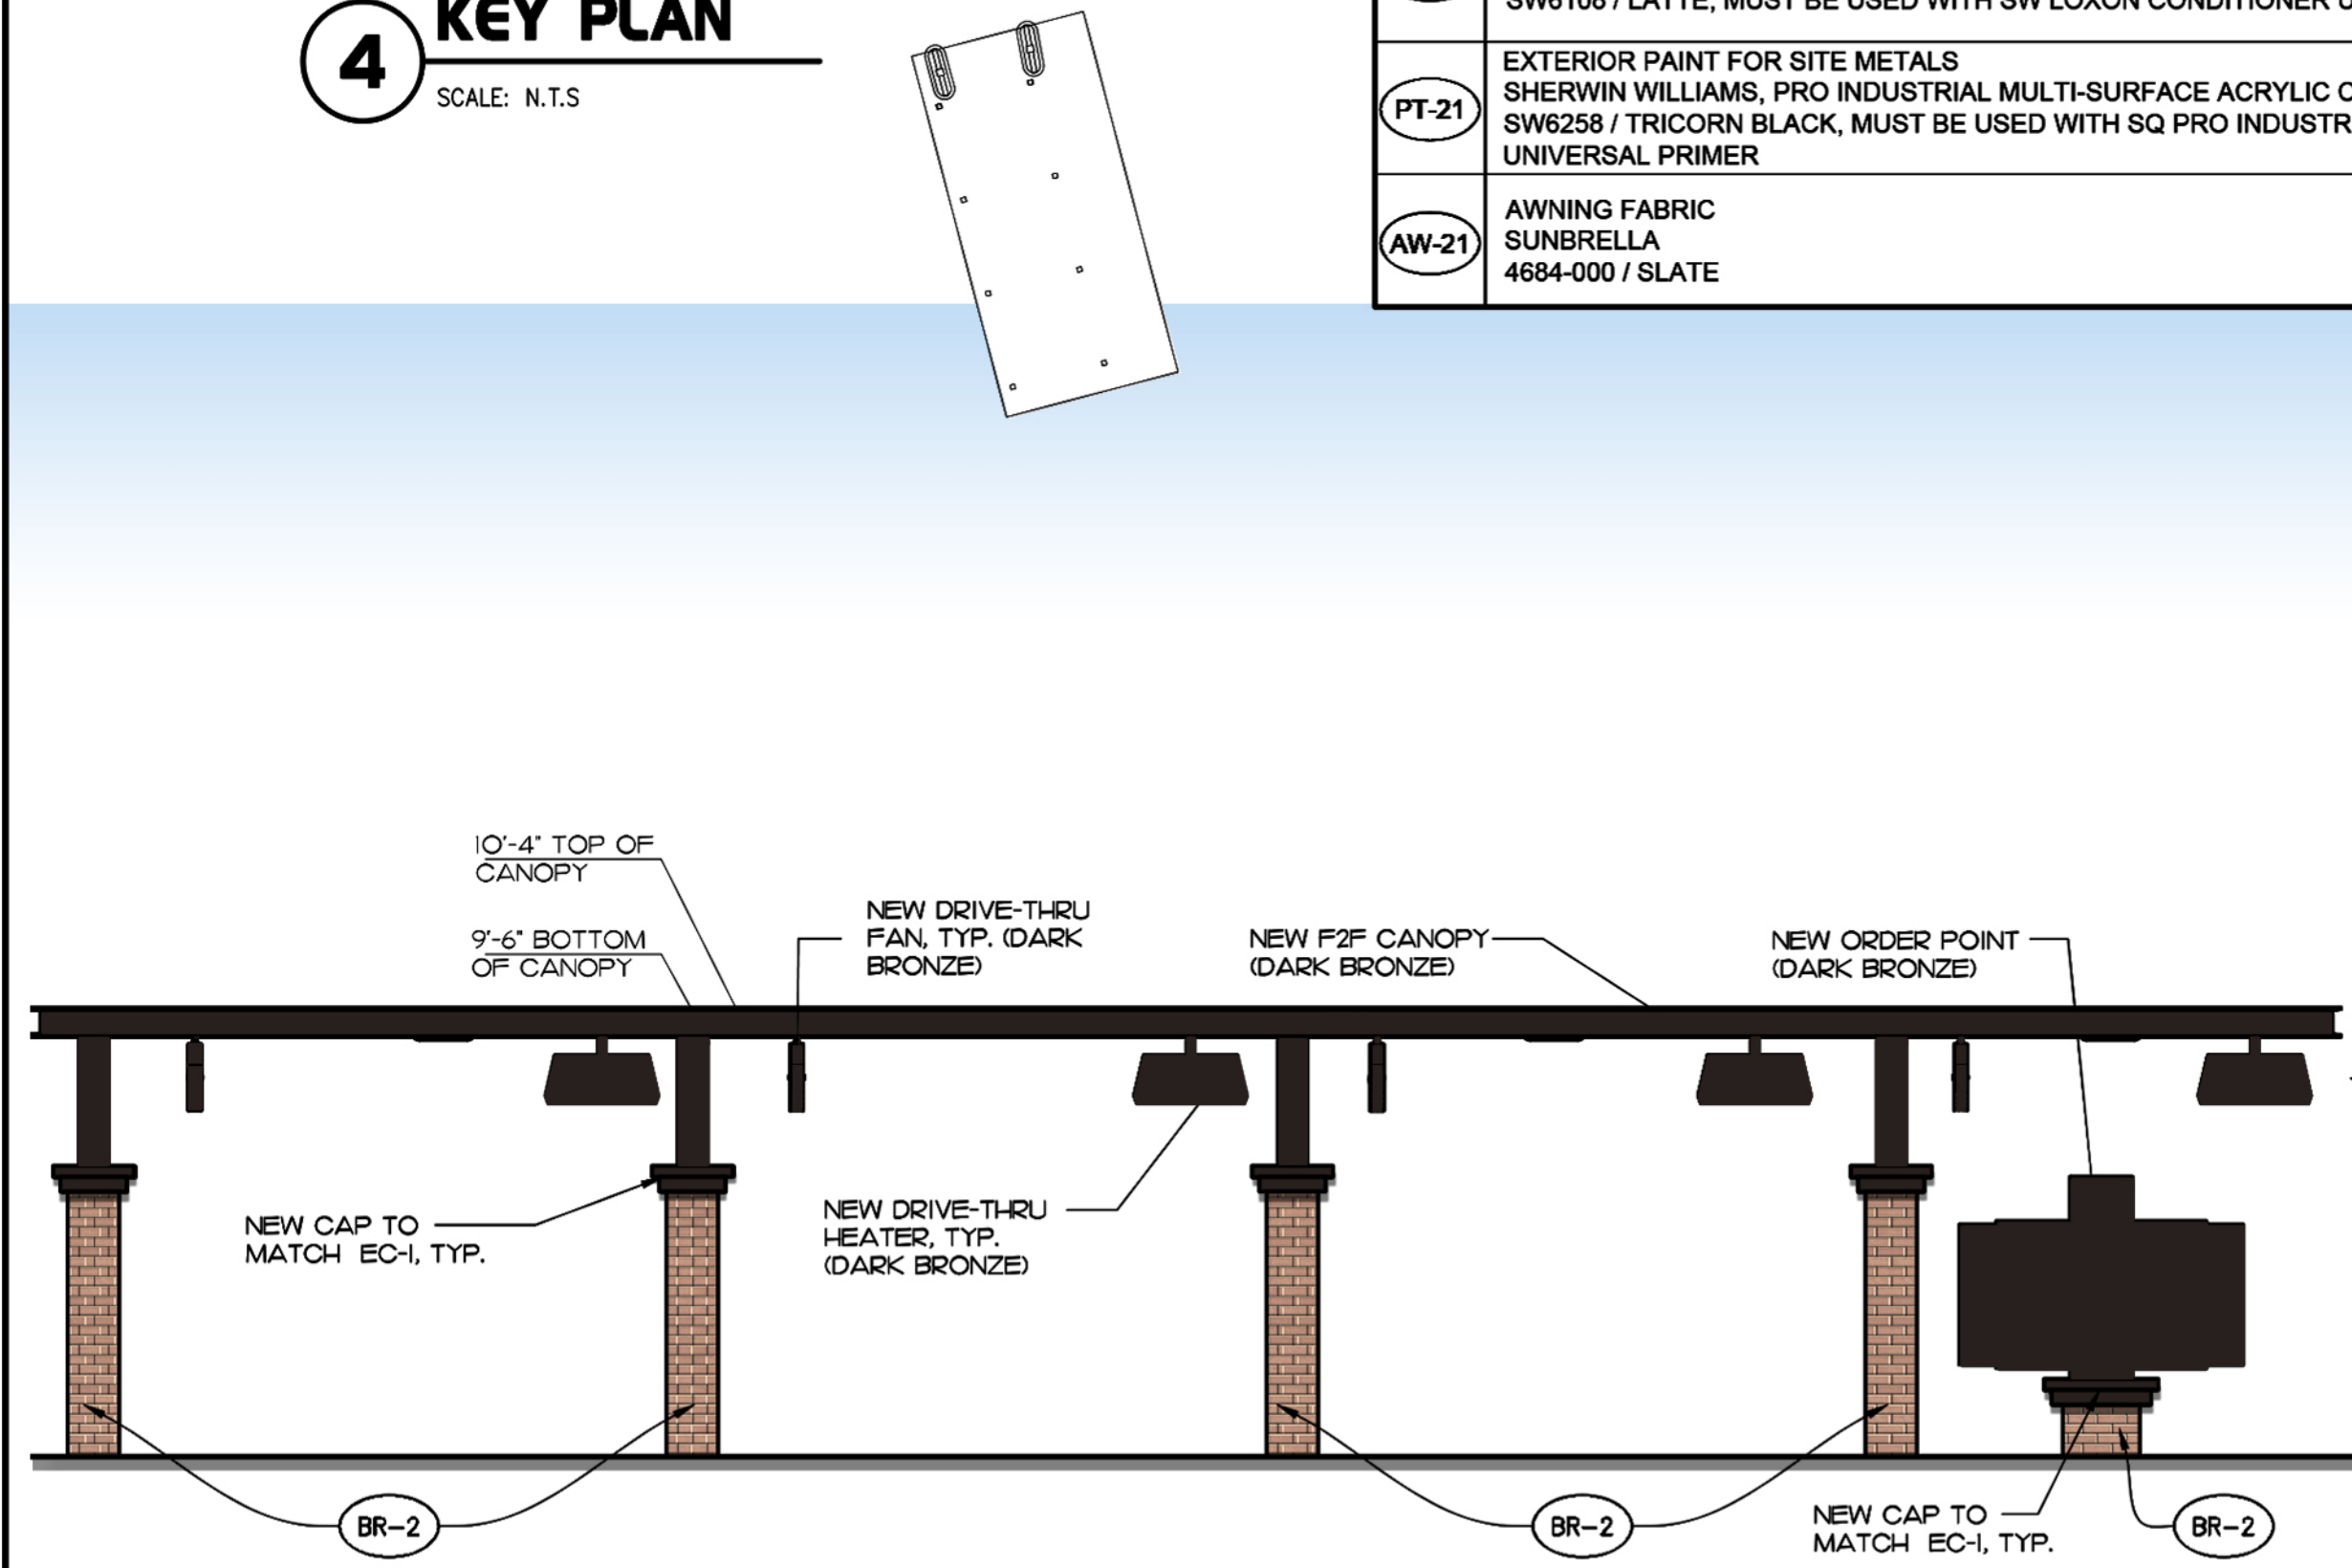

1 NORTH ELEVATION
SCALE: 3/16" = 1'-0"

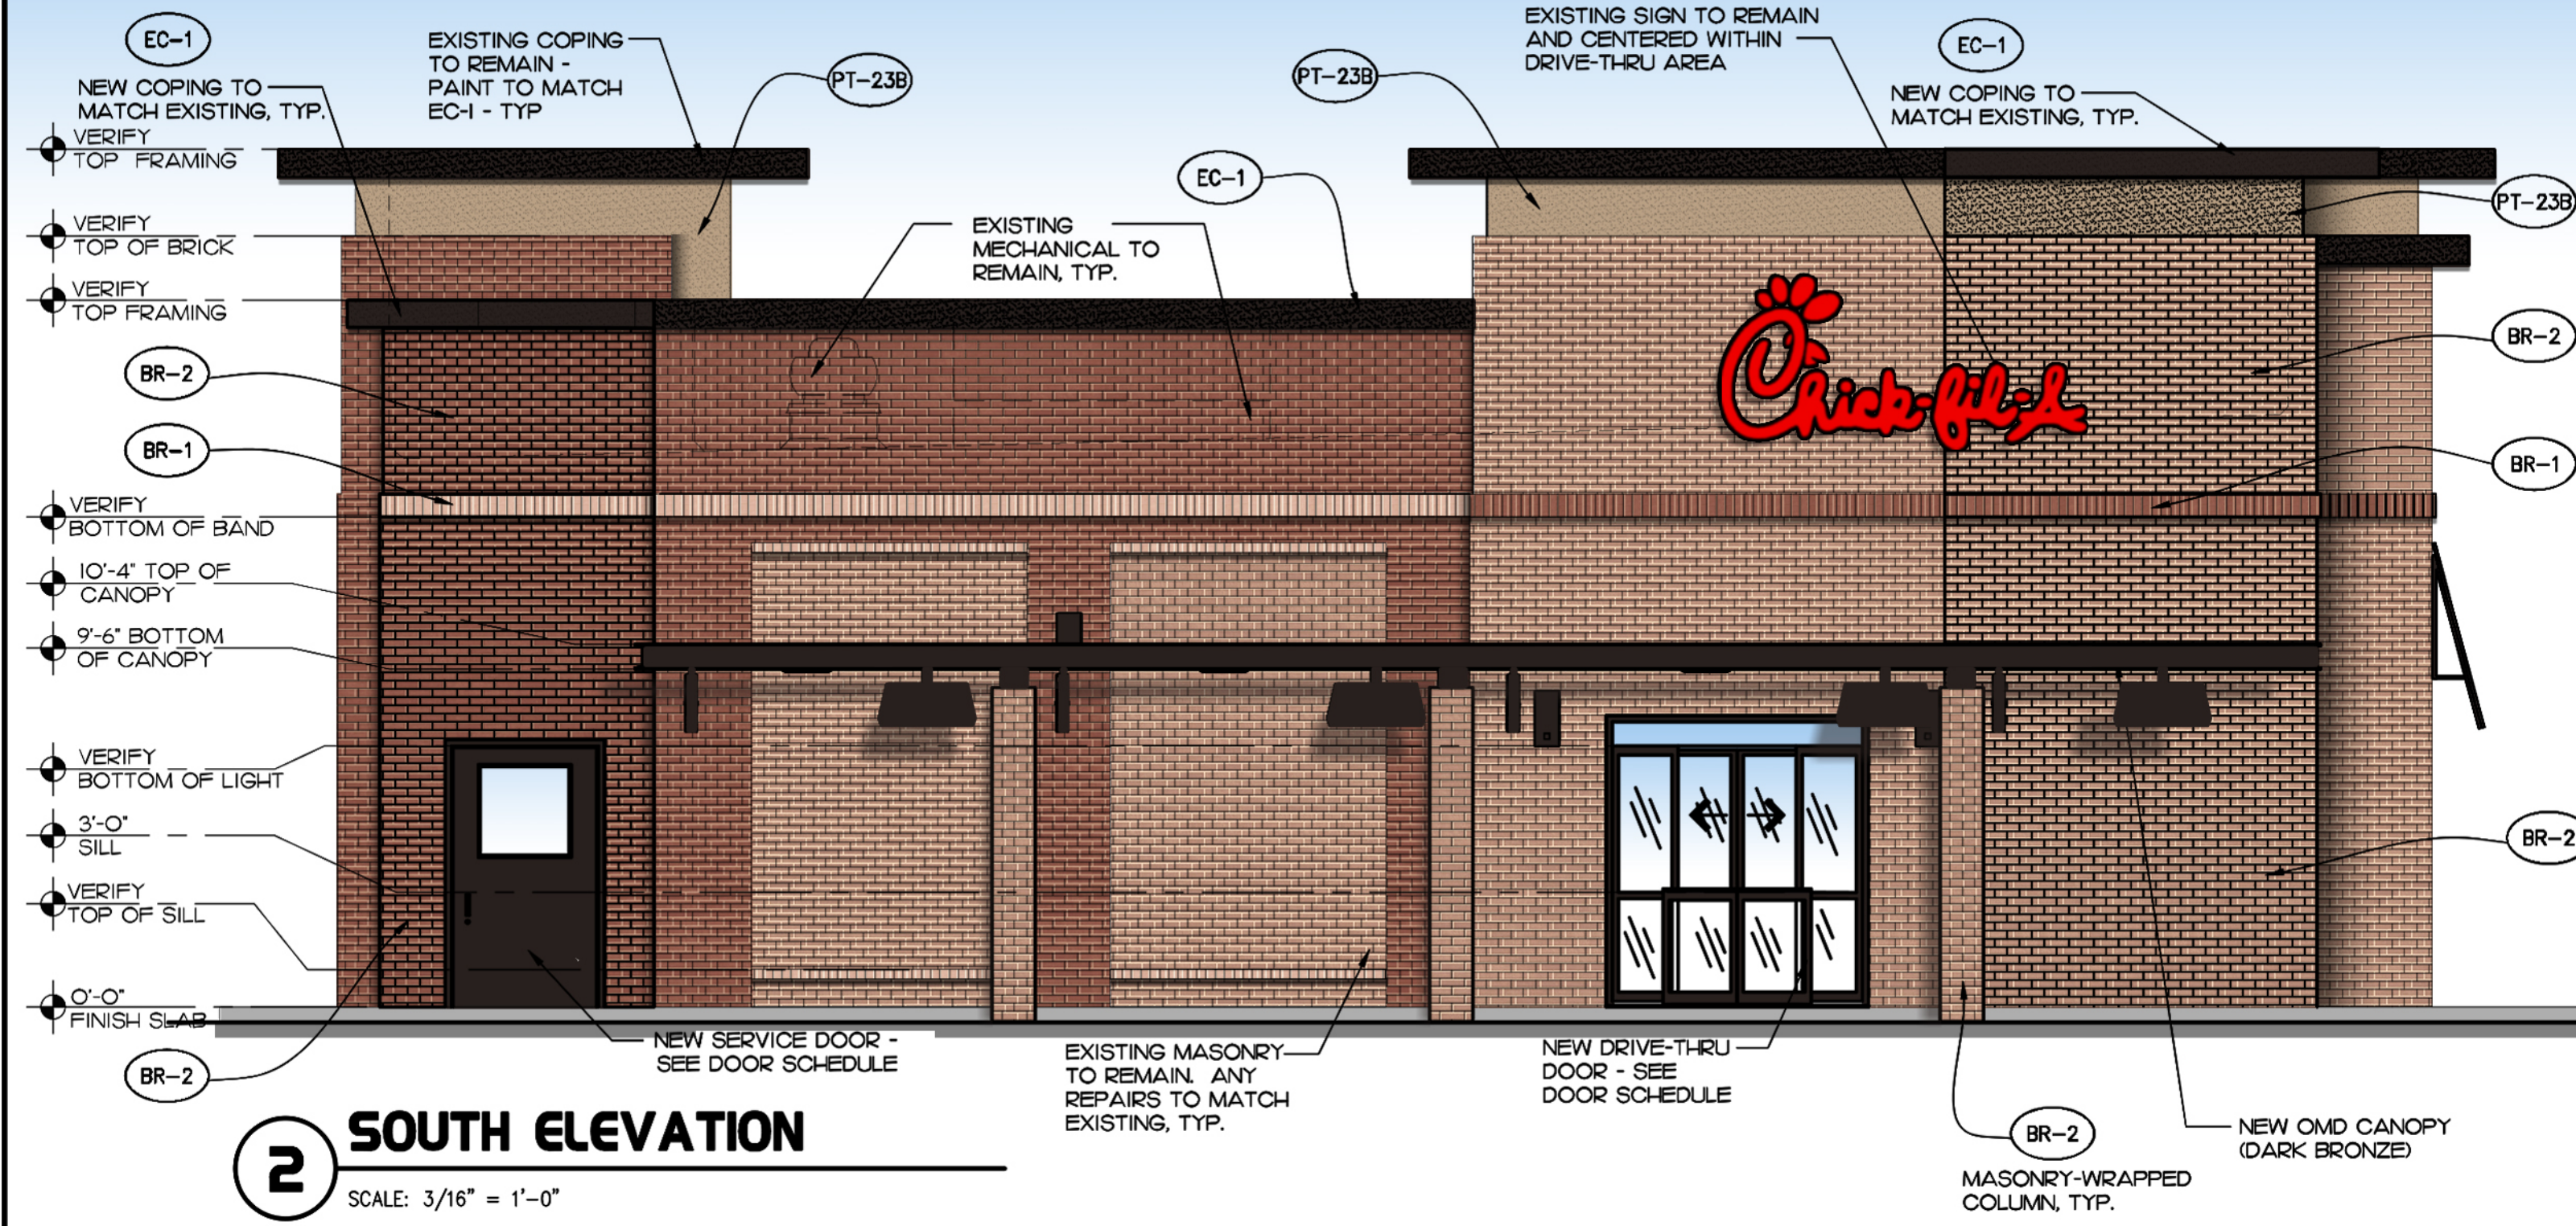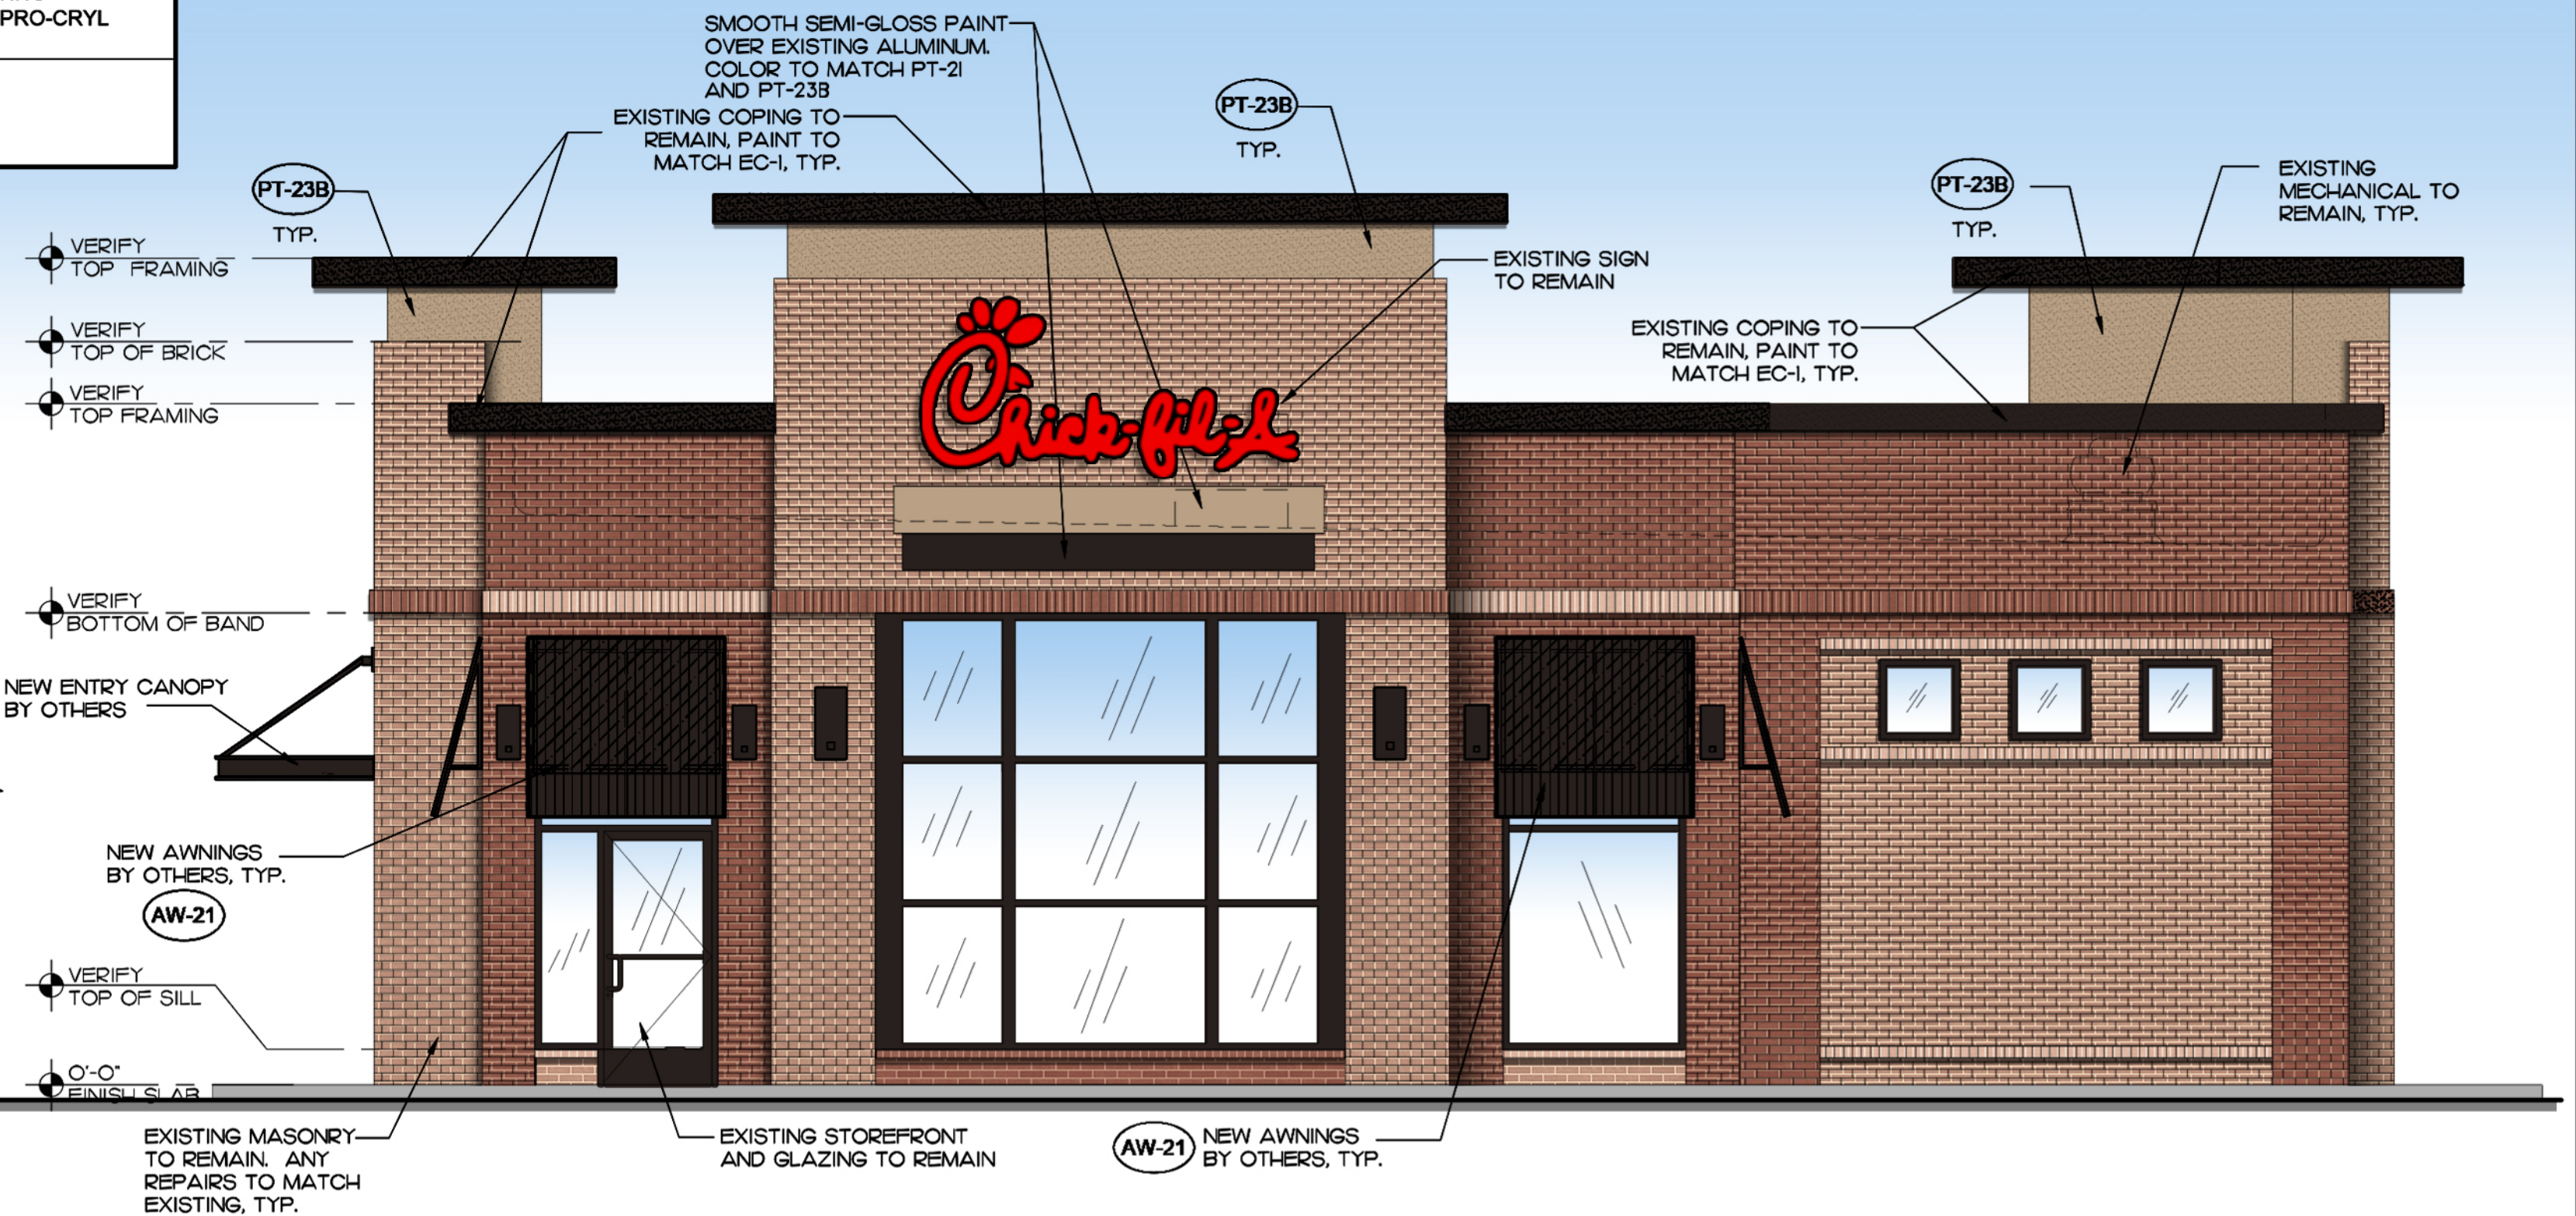

2 SOUTH ELEVATION
SCALE: 3/16" = 1'-0"

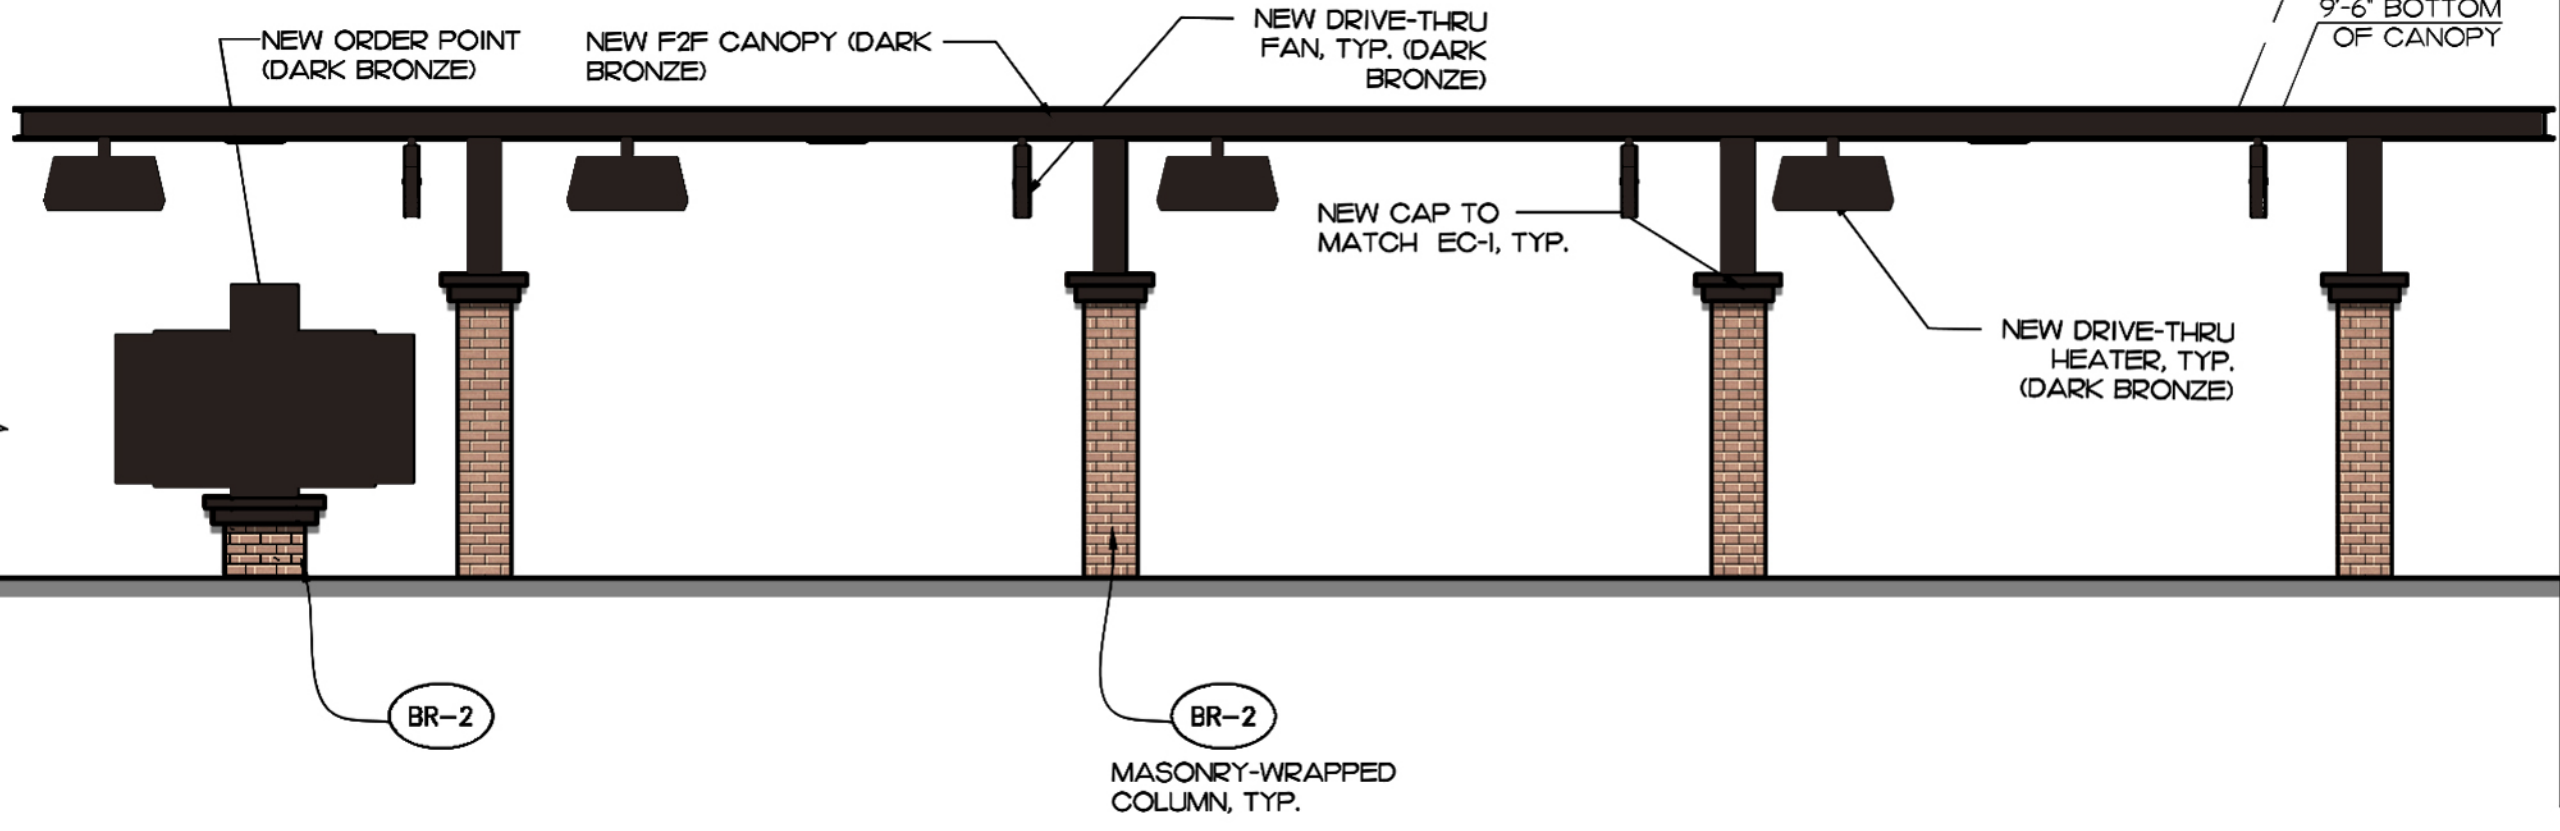

5200 Buffington Rd.
Atlanta Georgia,
30349-2998

Revisions:

Mark	Date	By
△		
△		
△		

Seal

I HEREBY CERTIFY THAT THESE PLANS HAVE BEEN PREPARED UNDER MY CLOSE PERSONAL SUPERVISION AND TO THE BEST OF MY KNOWLEDGE THEY COMPLY WITH ALL RULES, REGULATIONS, AND ORDINANCES OF ORLAND PARK, IL RELATING TO STRUCTURES AND BUILDINGS.

CHIPMAN DESIGN ARCHITECTURE INC
ARCHITECT
1155 S. LAGRANGE RD. SUITE 100
ORLAND PARK, IL 60462
PHONE 847.298.6900

STORE #02638
ORLAND PARK FSU

15605 S. LAGRANGE RD
ORLAND PARK, IL 60462


SHEET TITLE
EXTERIOR ELEVATIONS

VERSION: S08A-W
ISSUE DATE: 09.24.2020

Job No. : 20-3653
Store : 02638
Date :
Drawn By :
Checked By: BM

Sheet
A-2.1

3	EXTERIOR FINISH SCHEDULE
BR-1	BRICK #1 (MODULAR SIZE) MATCH EXISTING: RED VELOUR BY CUNNINGHAM BRICK MORTAR: MATCH EXISTING (BUFF) NOTE: GC TO PROVIDE A BOXED SET OF SAMPLES FOR COMPARISON/APPROVAL
BR-2	BRICK #1 (MODULAR SIZE) MATCH EXISTING: TAN BY CUNNINGHAM BRICK MORTAR: MATCH EXISTING (BUFF) NOTE: GC TO PROVIDE A BOXED SET OF SAMPLES FOR COMPARISON/APPROVAL
EC-1	PARAPET WALL COPING AS REQUIRED FOR NEW LOCATIONS DUROLAST/ EXCEPTIONAL METALS COLOR - BLACK (MATTE)
PT-23B	EXTERIOR PAINT FOR E.I.F.S. SHERWIN WILLIAMS, PRO INDUSTRIAL MULTI-SURFACE ACRYLIC COATING SW6108 / LATTE, MUST BE USED WITH SW LOXON CONDITIONER UNIVERSAL PRIMER
PT-21	EXTERIOR PAINT FOR SITE METALS SHERWIN WILLIAMS, PRO INDUSTRIAL MULTI-SURFACE ACRYLIC COATING SW6258 / TRICORN BLACK, MUST BE USED WITH SQ PRO INDUSTRIAL PRO-CRYL UNIVERSAL PRIMER
AW-21	AWNING FABRIC SUNBRELLA 4684-000 / SLATE

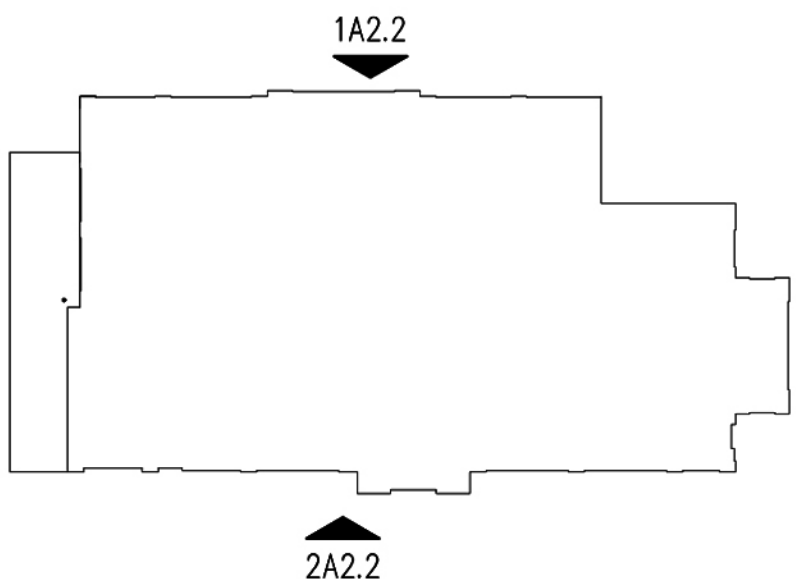

4 KEY PLAN
SCALE: N.T.S



1 WEST ELEVATION
SCALE: 1/4" = 1'-0"



2 EAST ELEVATION
SCALE: 1/4" = 1'-0"



5200 Buffington Rd.
Atlanta Georgia,
30349-2998

Revisions:

Mark	Date	By
△		
△		
△		

Seal

I HEREBY CERTIFY THAT THESE PLANS HAVE BEEN PREPARED UNDER MY SUPERVISION AND THAT I AM A LICENSED ARCHITECT IN THE STATE OF GEORGIA. I AM NOT PROVIDING ANY DESIGN OR CONSTRUCTION SERVICES TO ANY OTHER PROJECTS WHILE I AM PROVIDING THESE SERVICES TO THIS PROJECT. I AM NOT PROVIDING ANY DESIGN OR CONSTRUCTION SERVICES TO ANY OTHER PROJECTS WHILE I AM PROVIDING THESE SERVICES TO THIS PROJECT.

CHUPMAN DESIGN ARCHITECTURE
1350 E. LOUNGE AVE
DEERFIELD, IL 60015
PHONE: 847.298.6900

IC

STORE #02638
ORLAND PARK FSU

15605 S. LAGRANGE RD
ORLAND PARK, IL
60462

SHEET TITLE
EXTERIOR ELEVATIONS

VERSION: S08A-W
ISSUE DATE: 09.24.2020

Job No. : 20-3653
Store : 02638
Date :
Drawn By :
Checked By: BM

Sheet

A-2.2