



FRONT ELEVATION

1/4" = 1'-0"

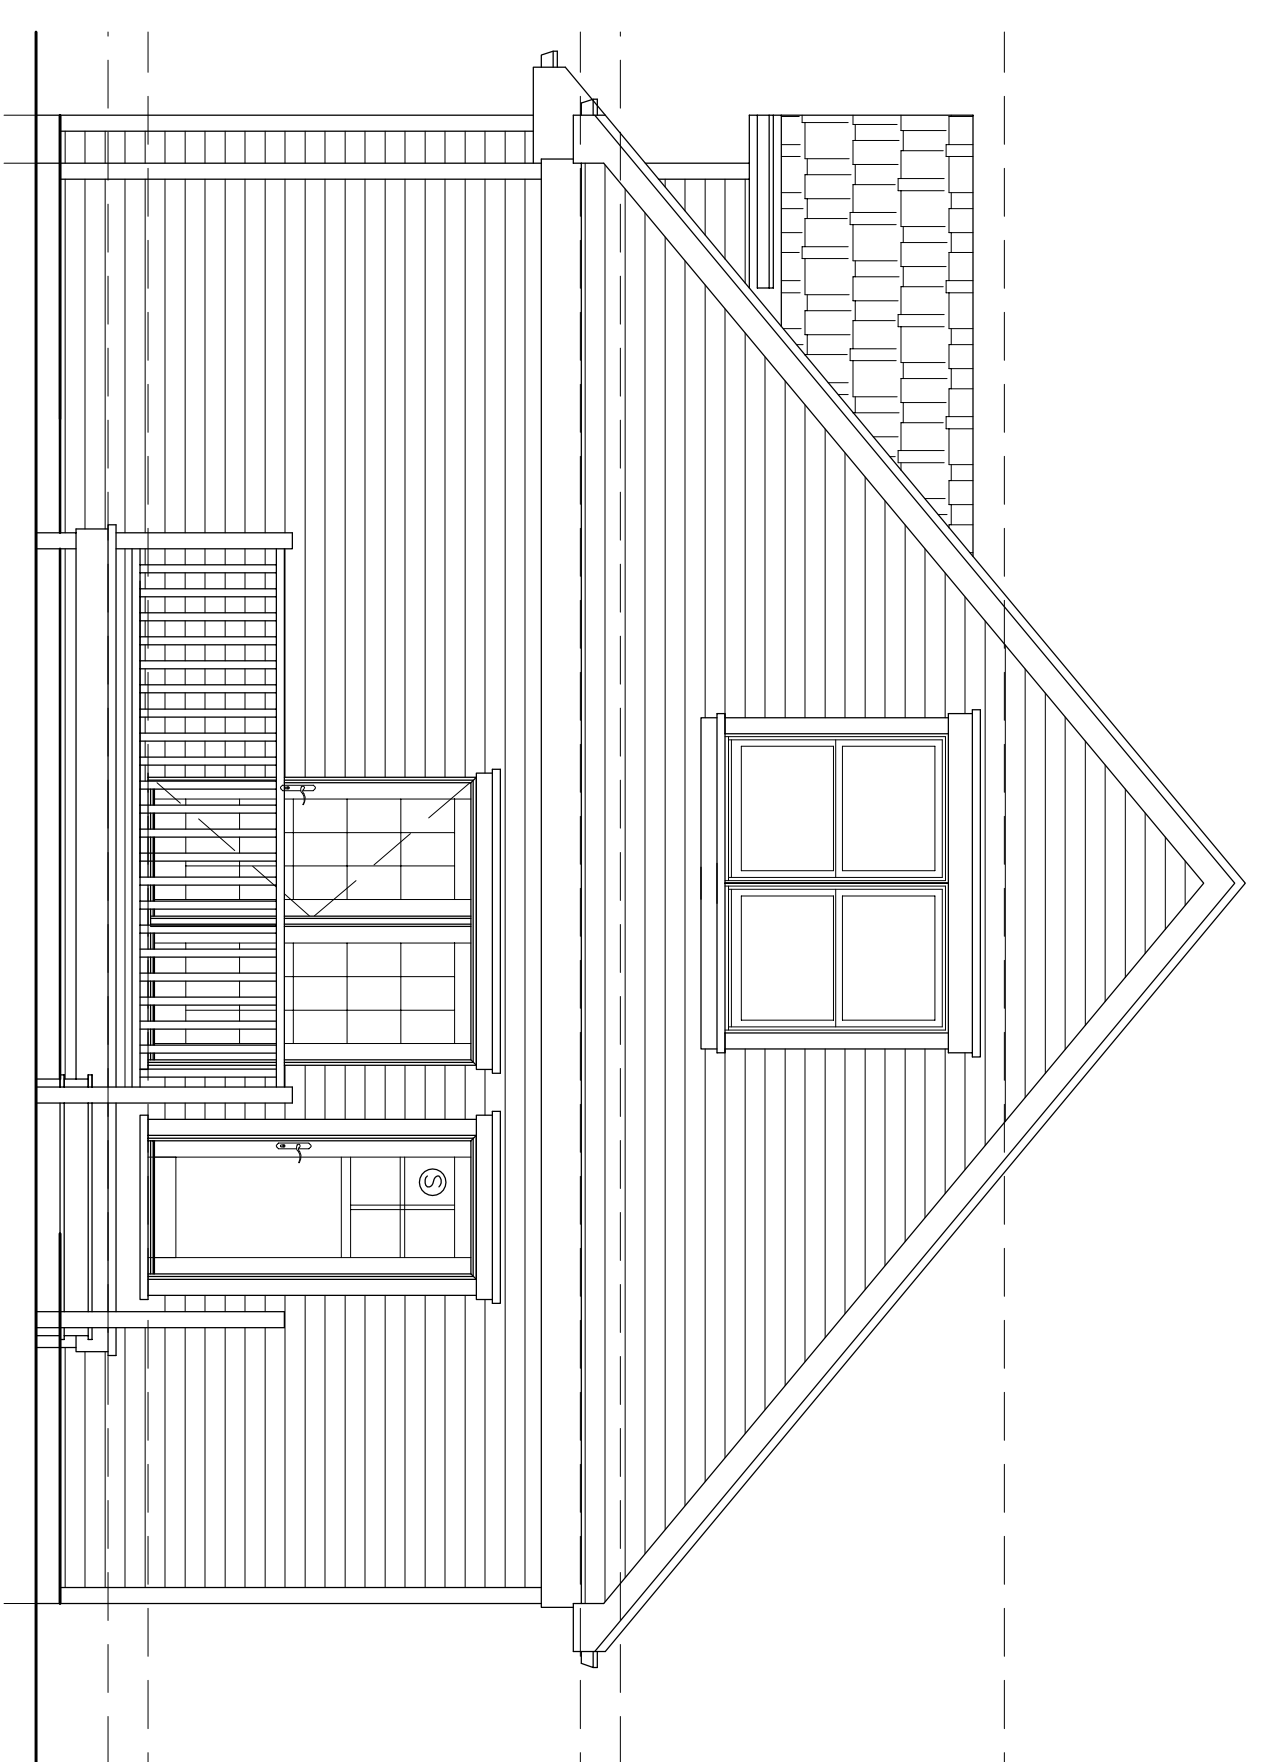


REAR ELEVATION

1/4" = 1'-0"

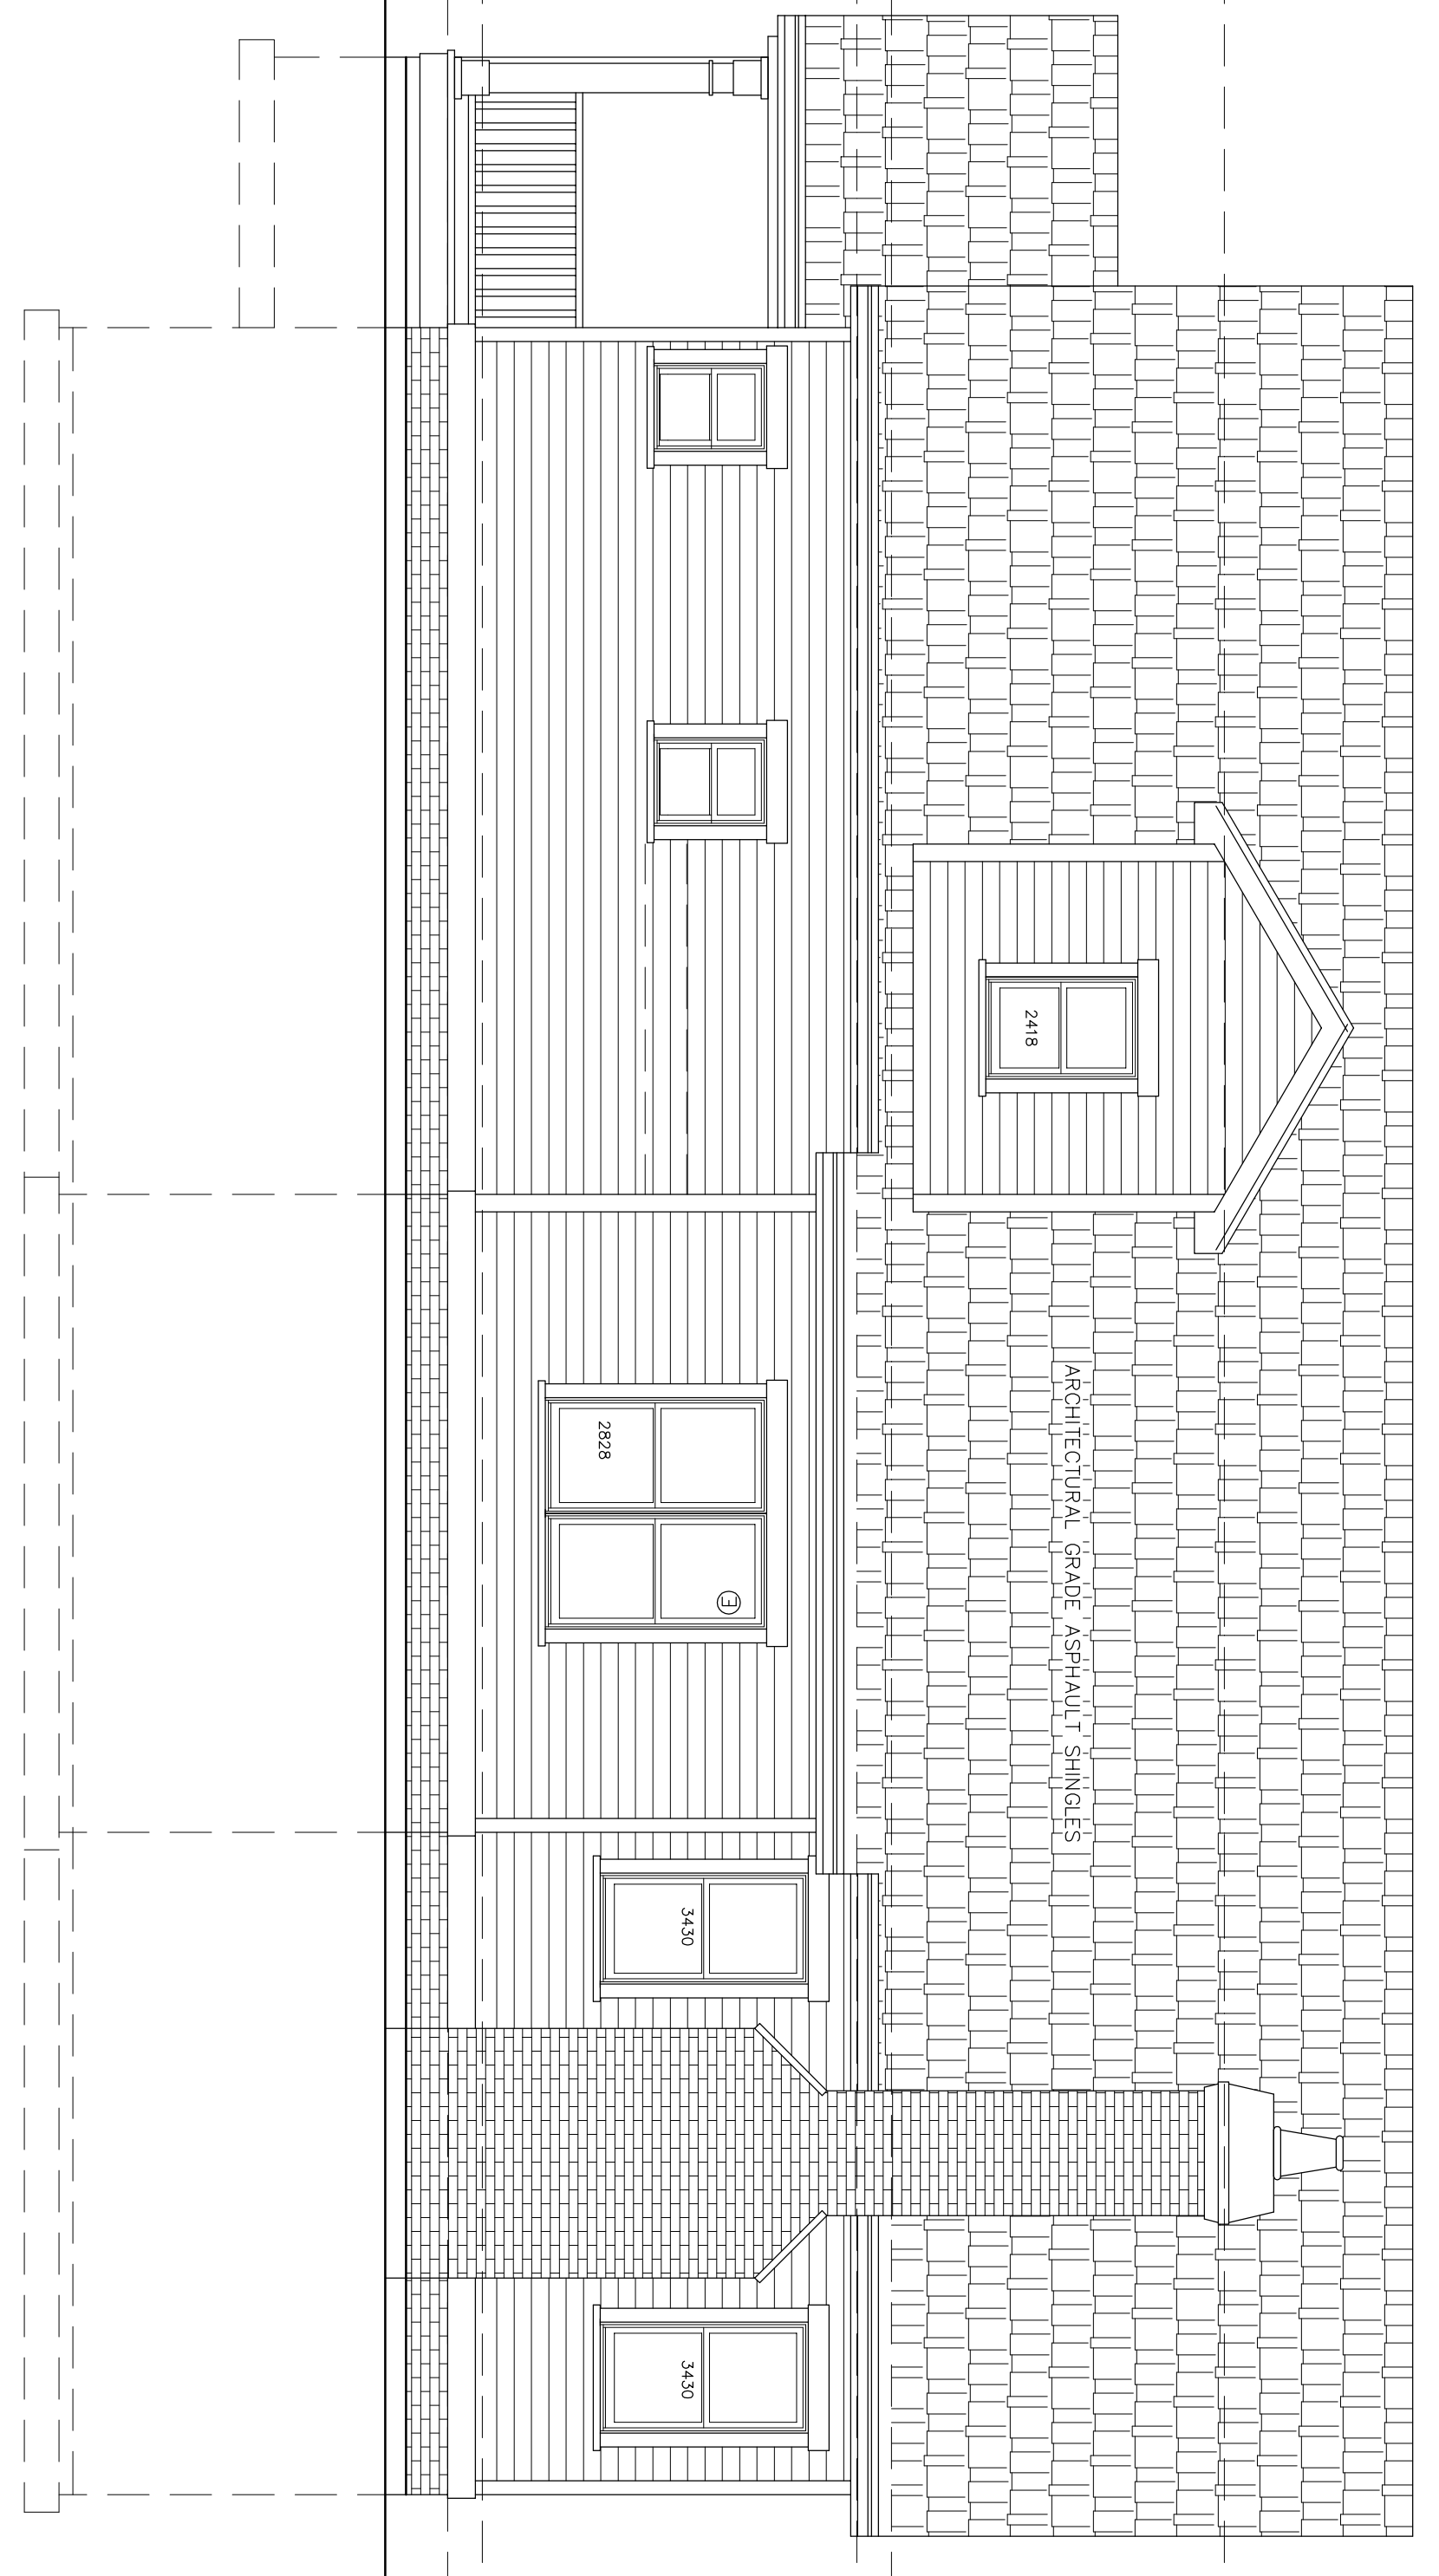

RIGHT ELEVATION


1/4" = 1'-0"

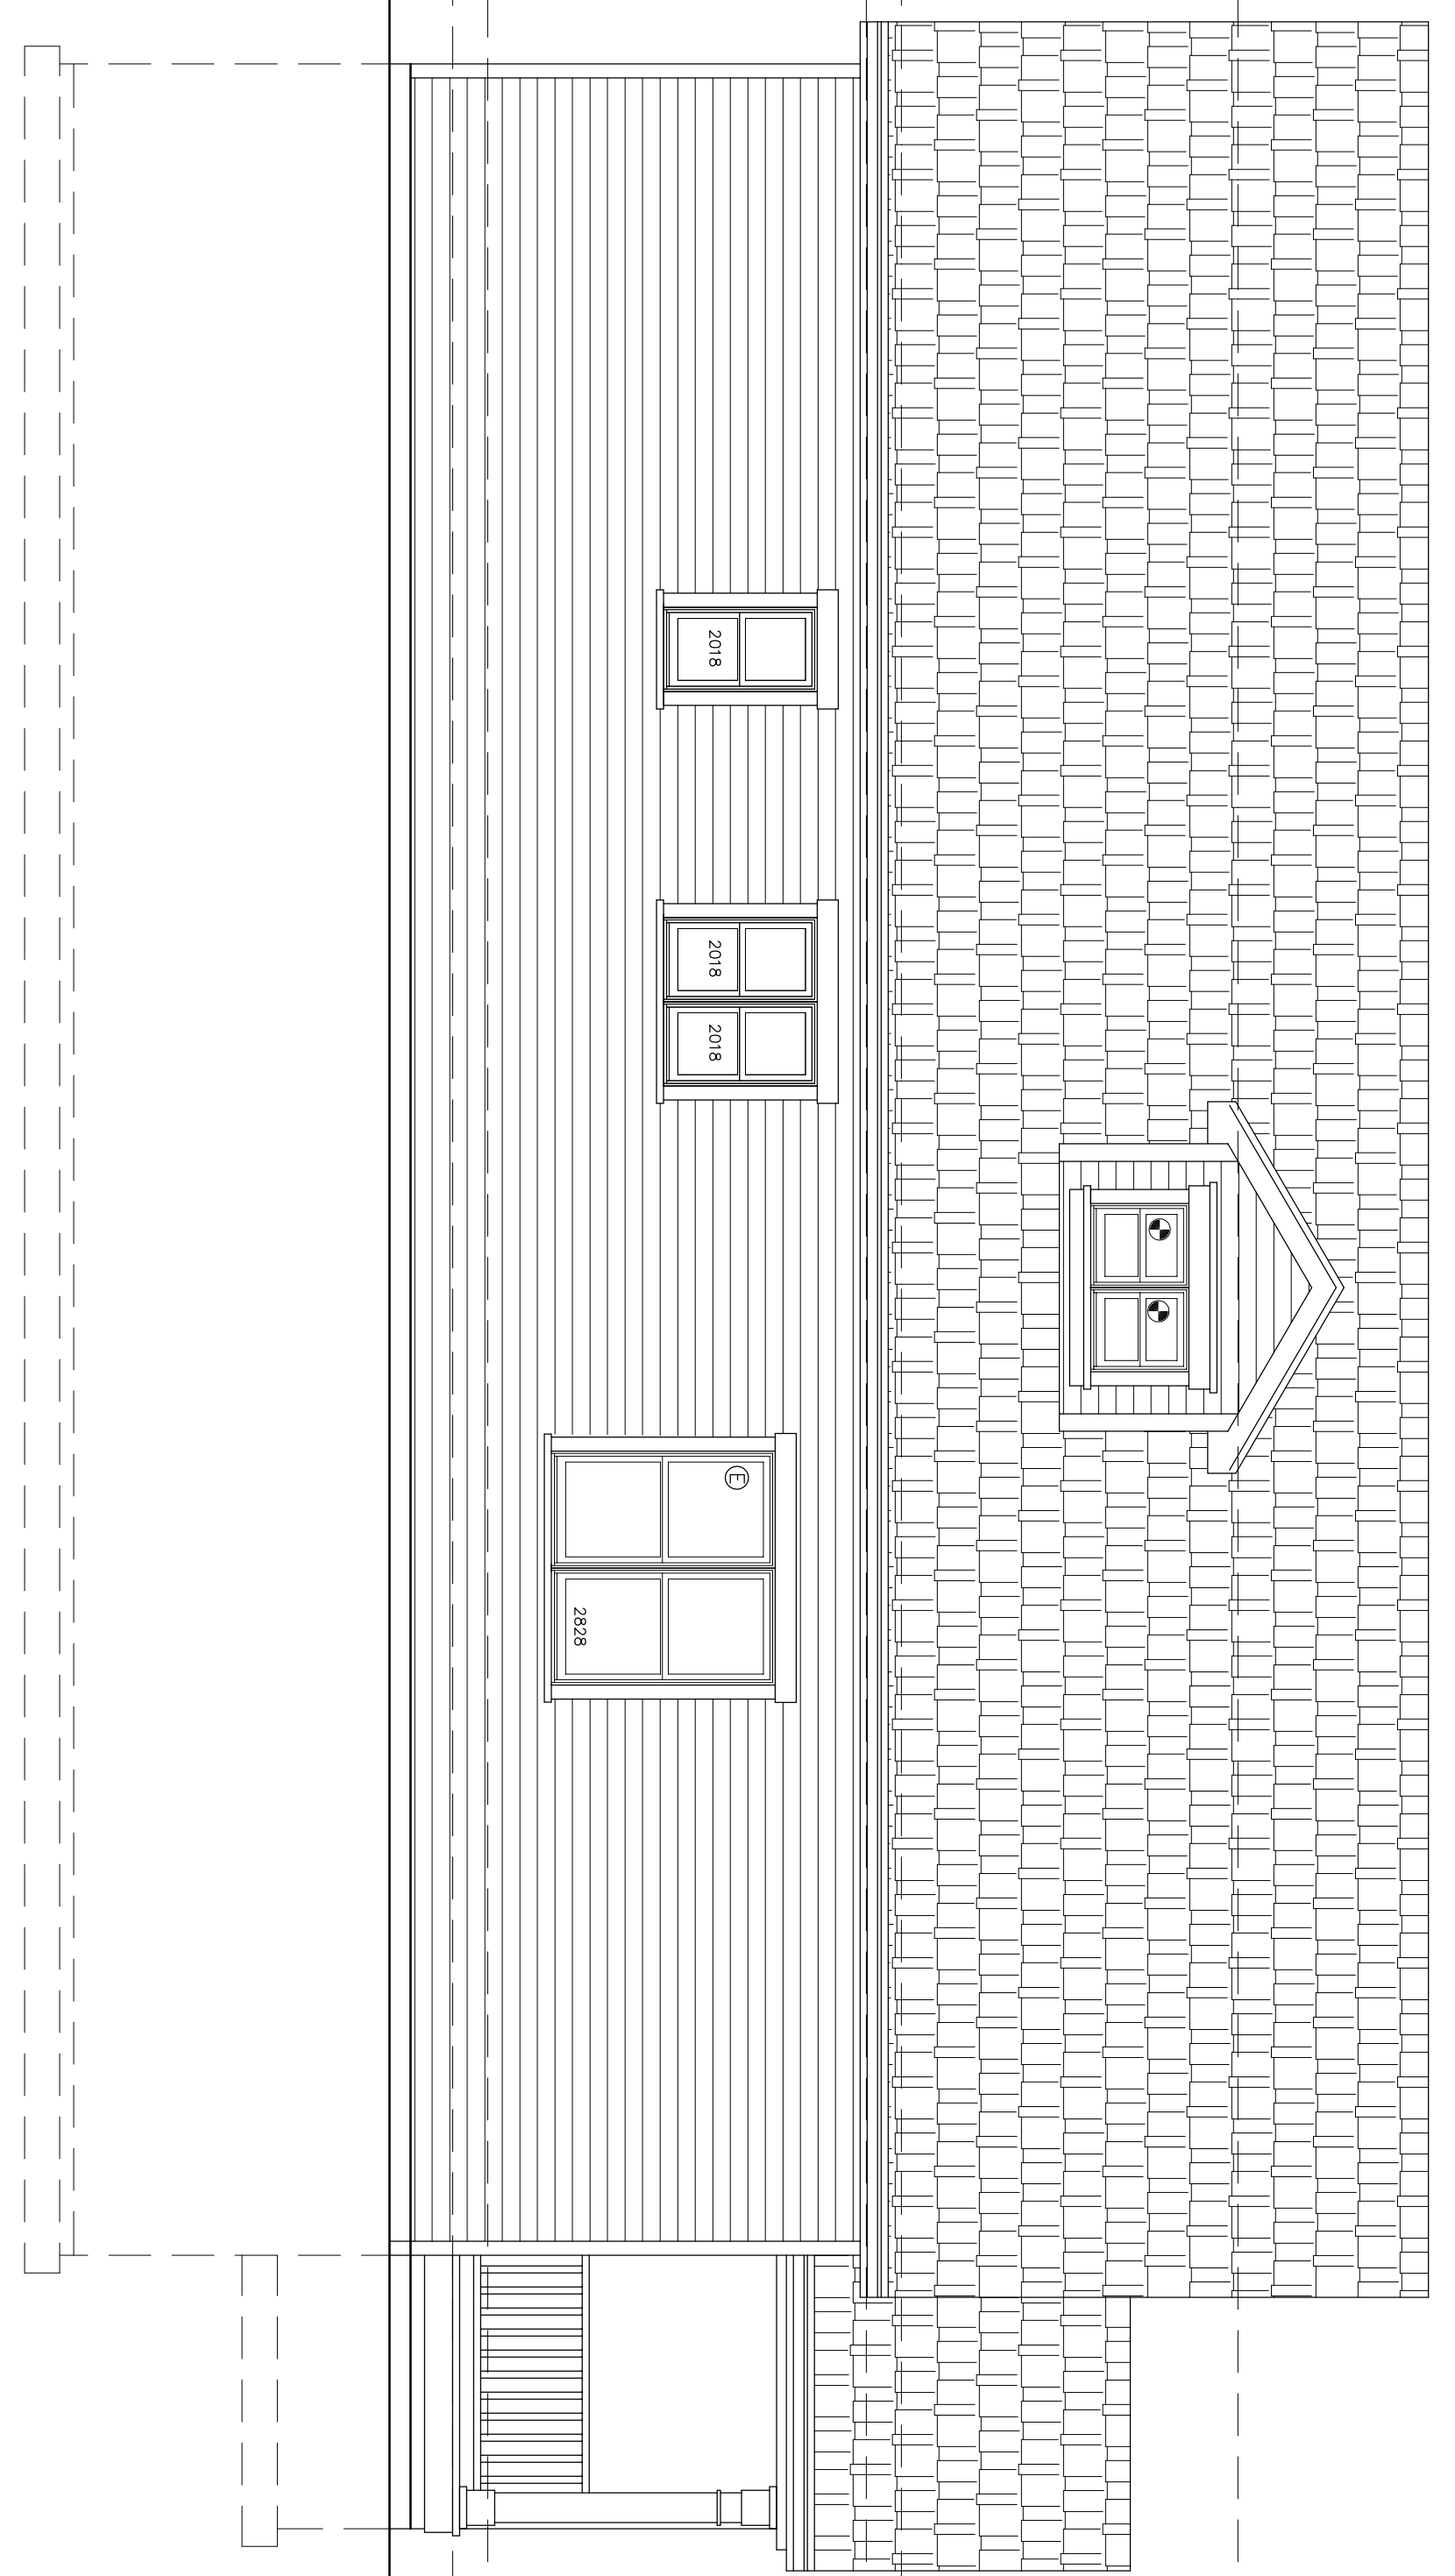

LEFT ELEVATION


1/4" = 1'-0"

3/14/15	
REV 01/16	
DATE	
3-3-2015	
2/28/15	
DATE	
2015-8	
3/1/15	
DATE	
A-1.0	

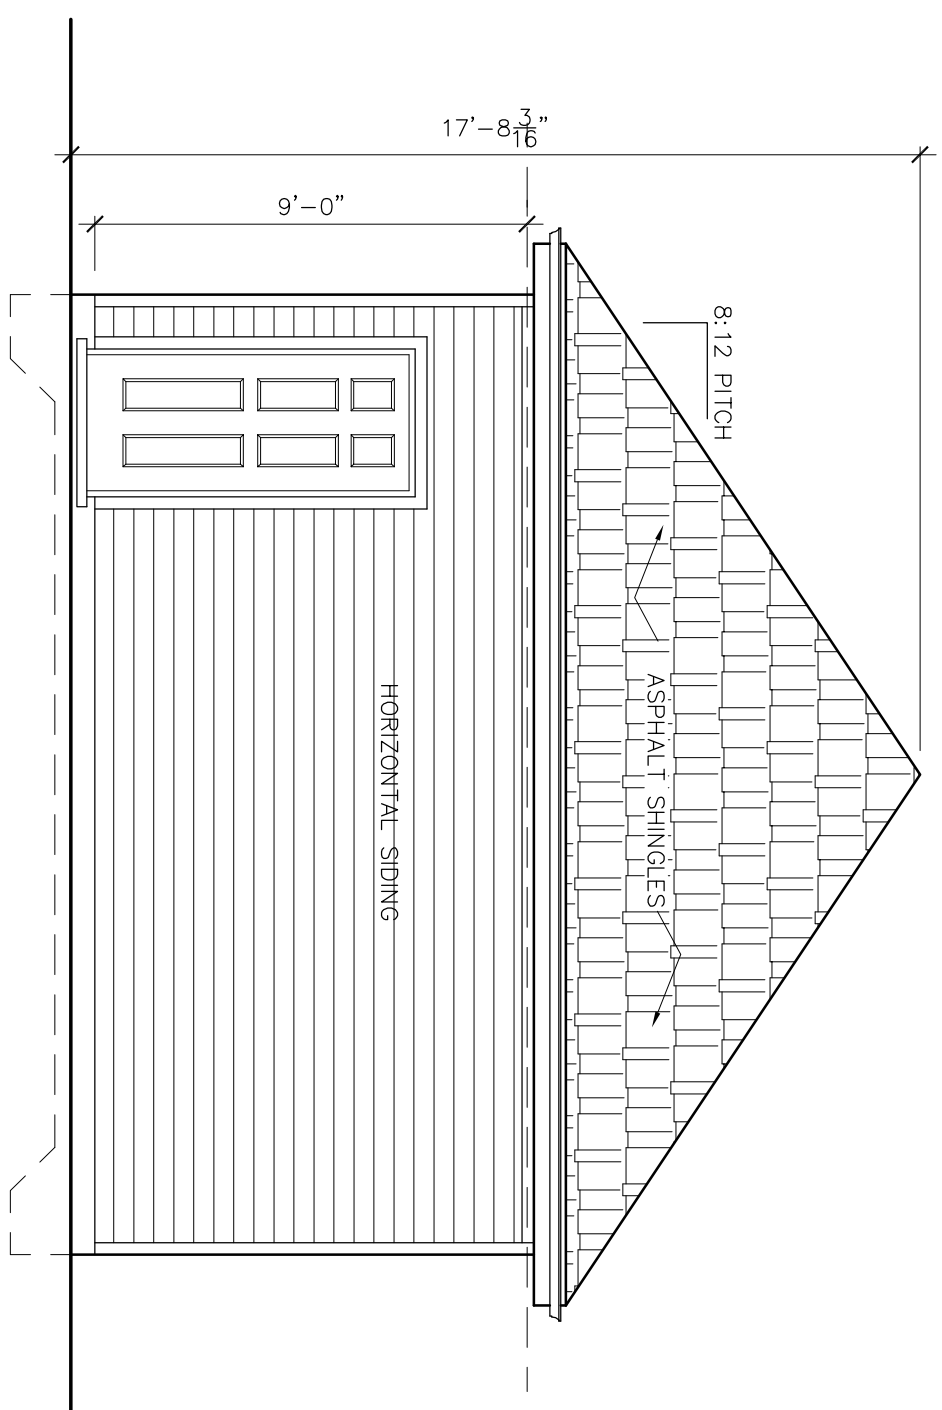


GARAGE REAR ELEVATION

SCALE 1/4" = 1'-0"

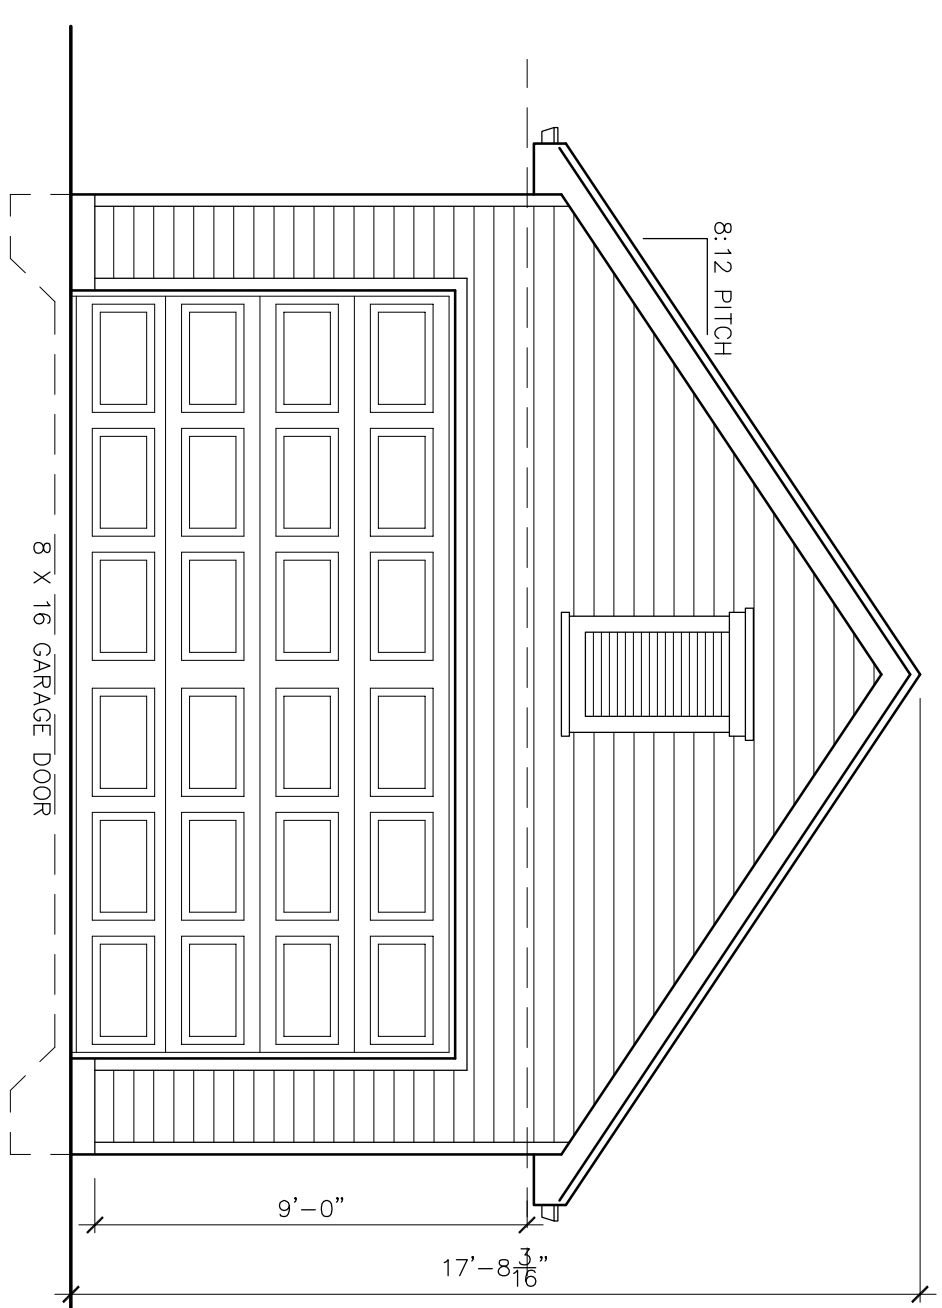


GARAGE FRONT ELEVATION

SCALE 1/4" = 1'-0"

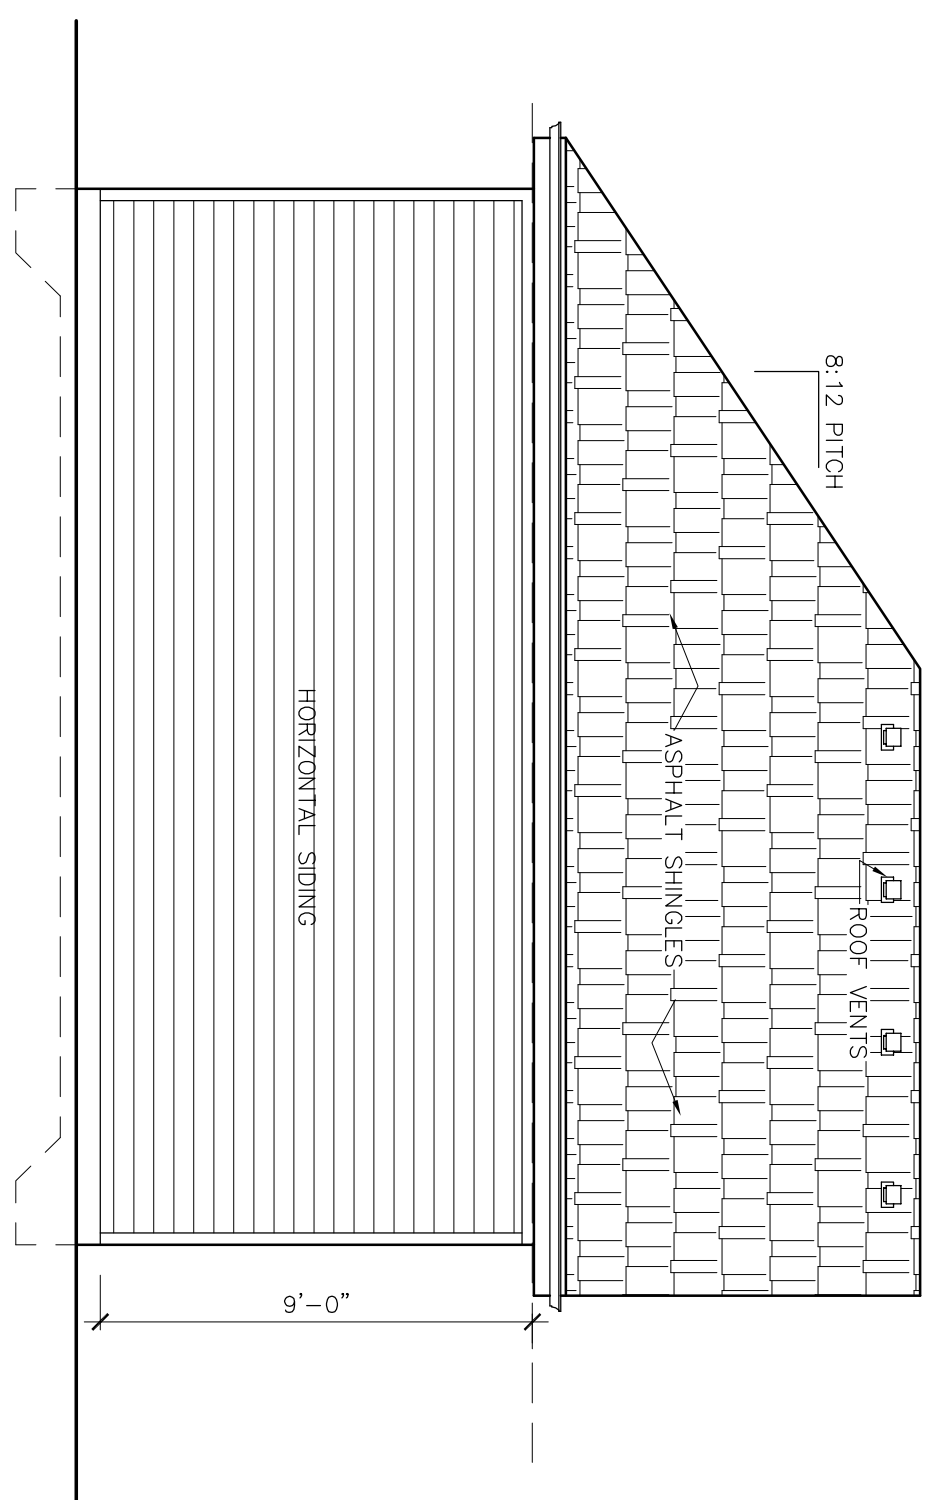


GARAGE SIDE ELEVATIONS

SCALE 1/4" = 1'-0"

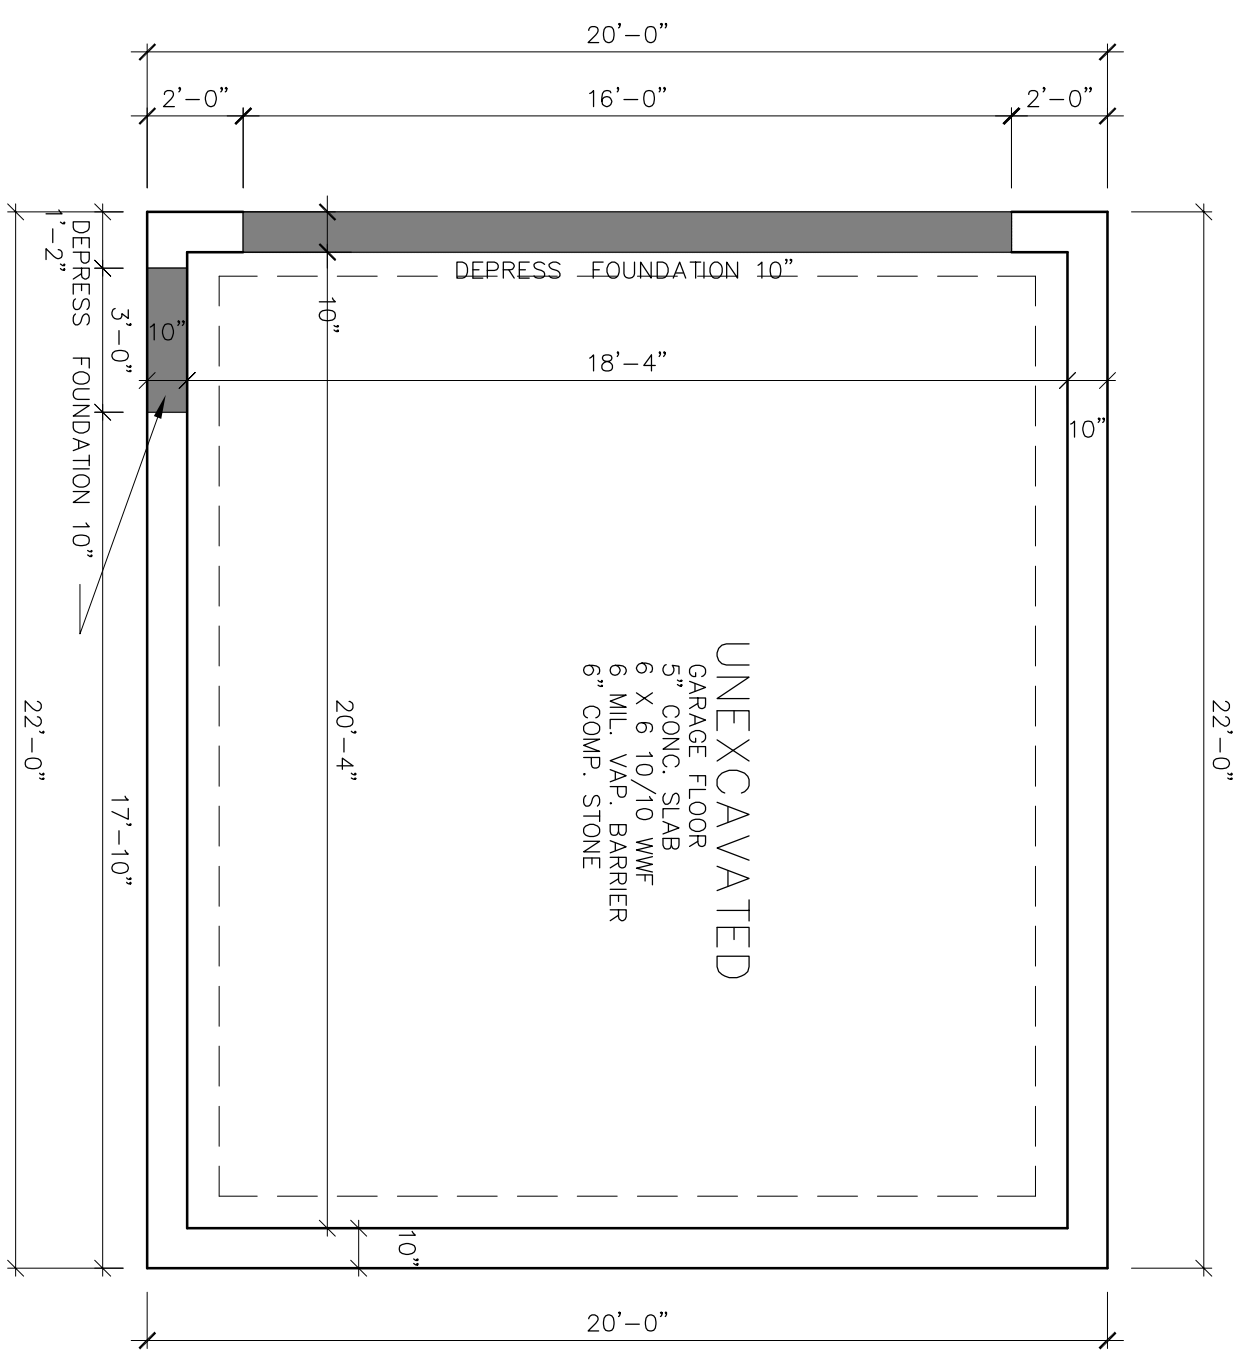


GARAGE FOUNDATION PLAN

SCALE 1/4" = 1'-0"

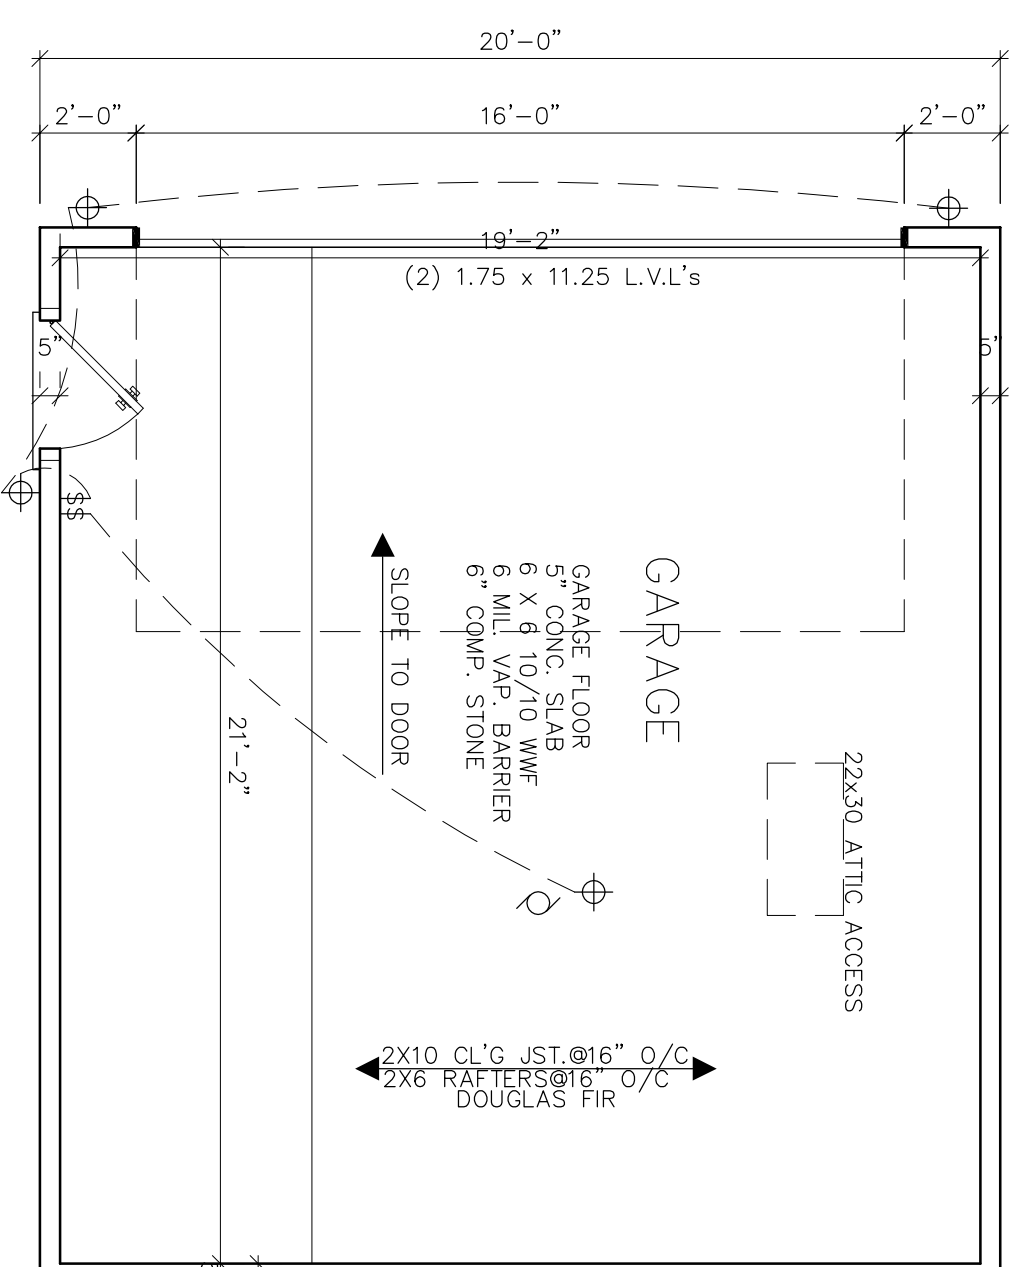

GARAGE FLOOR PLAN

SCALE 1/4" = 1'-0"

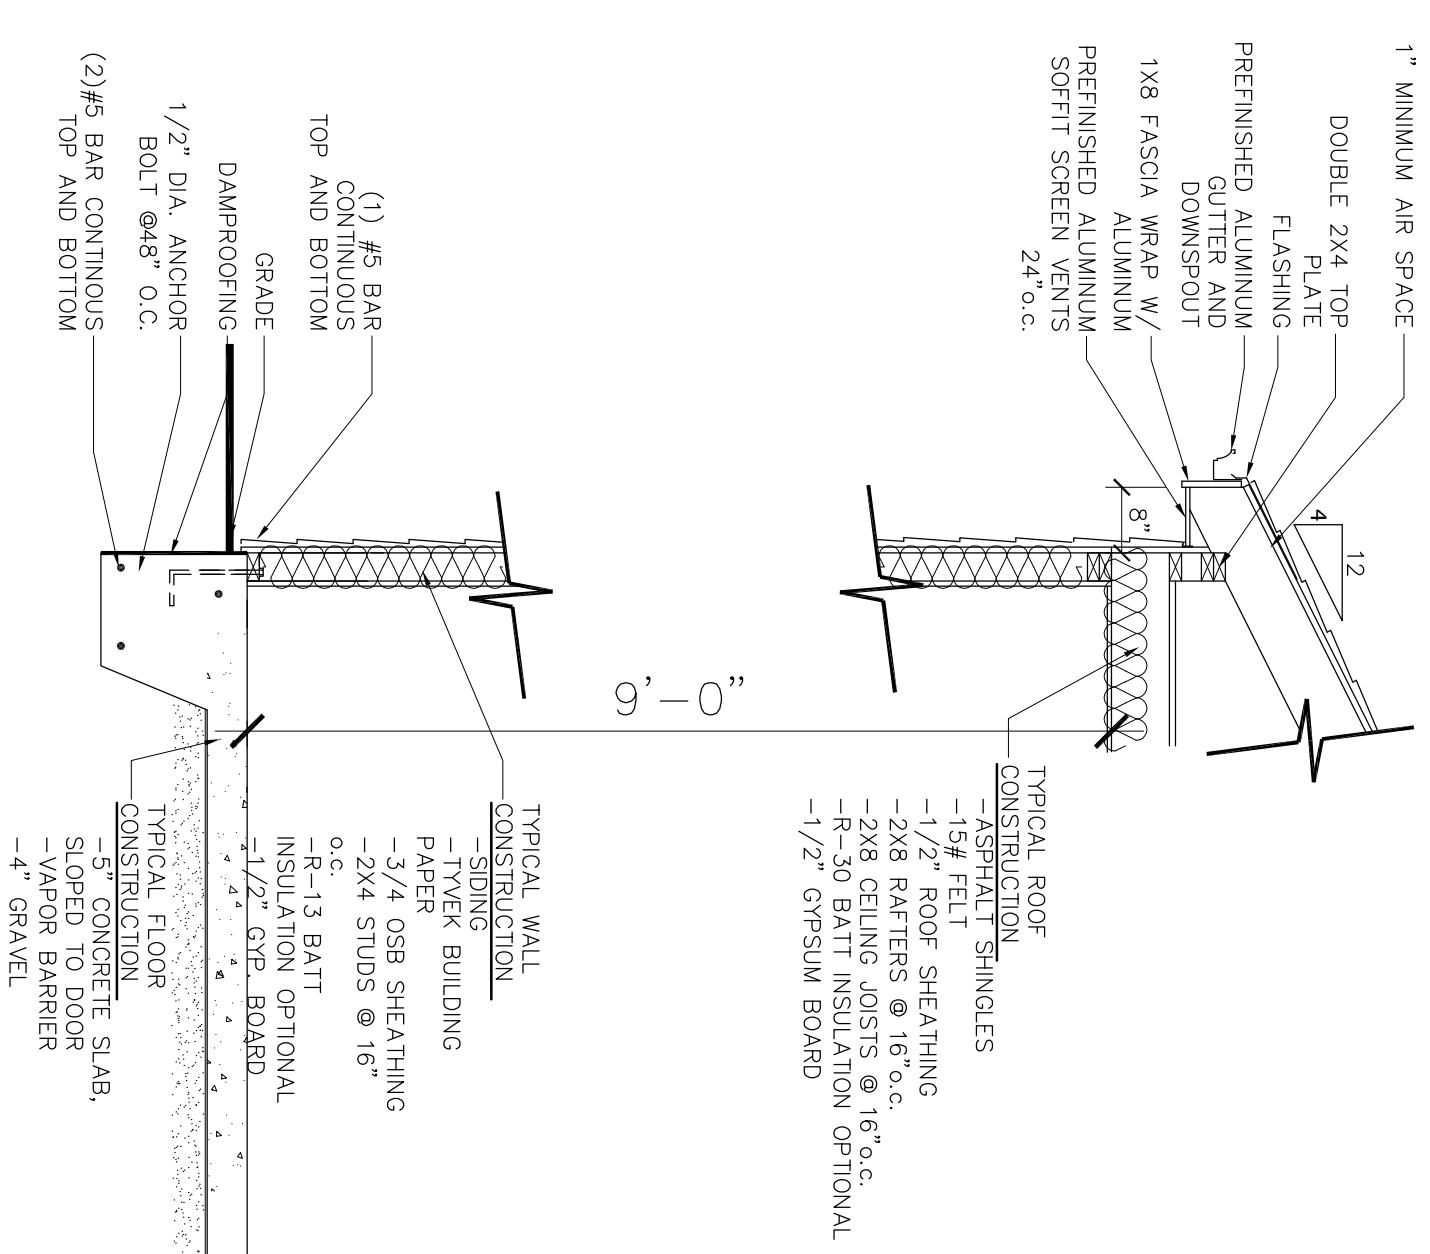

UJM ARCHITECTS

82 S. La Grange Rd.
Suite 205
La Grange, IL. 60525

f: 708-469-7674
p: 708-404-4451

New Two Story
Residence
Orland Park
Historic District

DATE: 3/11/15

3.3.2015

2015-8

A-3.1