



Drawing: P:\020\7\7437\02\Site Plan Approval\001\004293 Site Plan Submission\ECSPH1.dwg
Date: Apr 25, 2015, 11:03am
Layout: A-1
Plotted by: Aysen

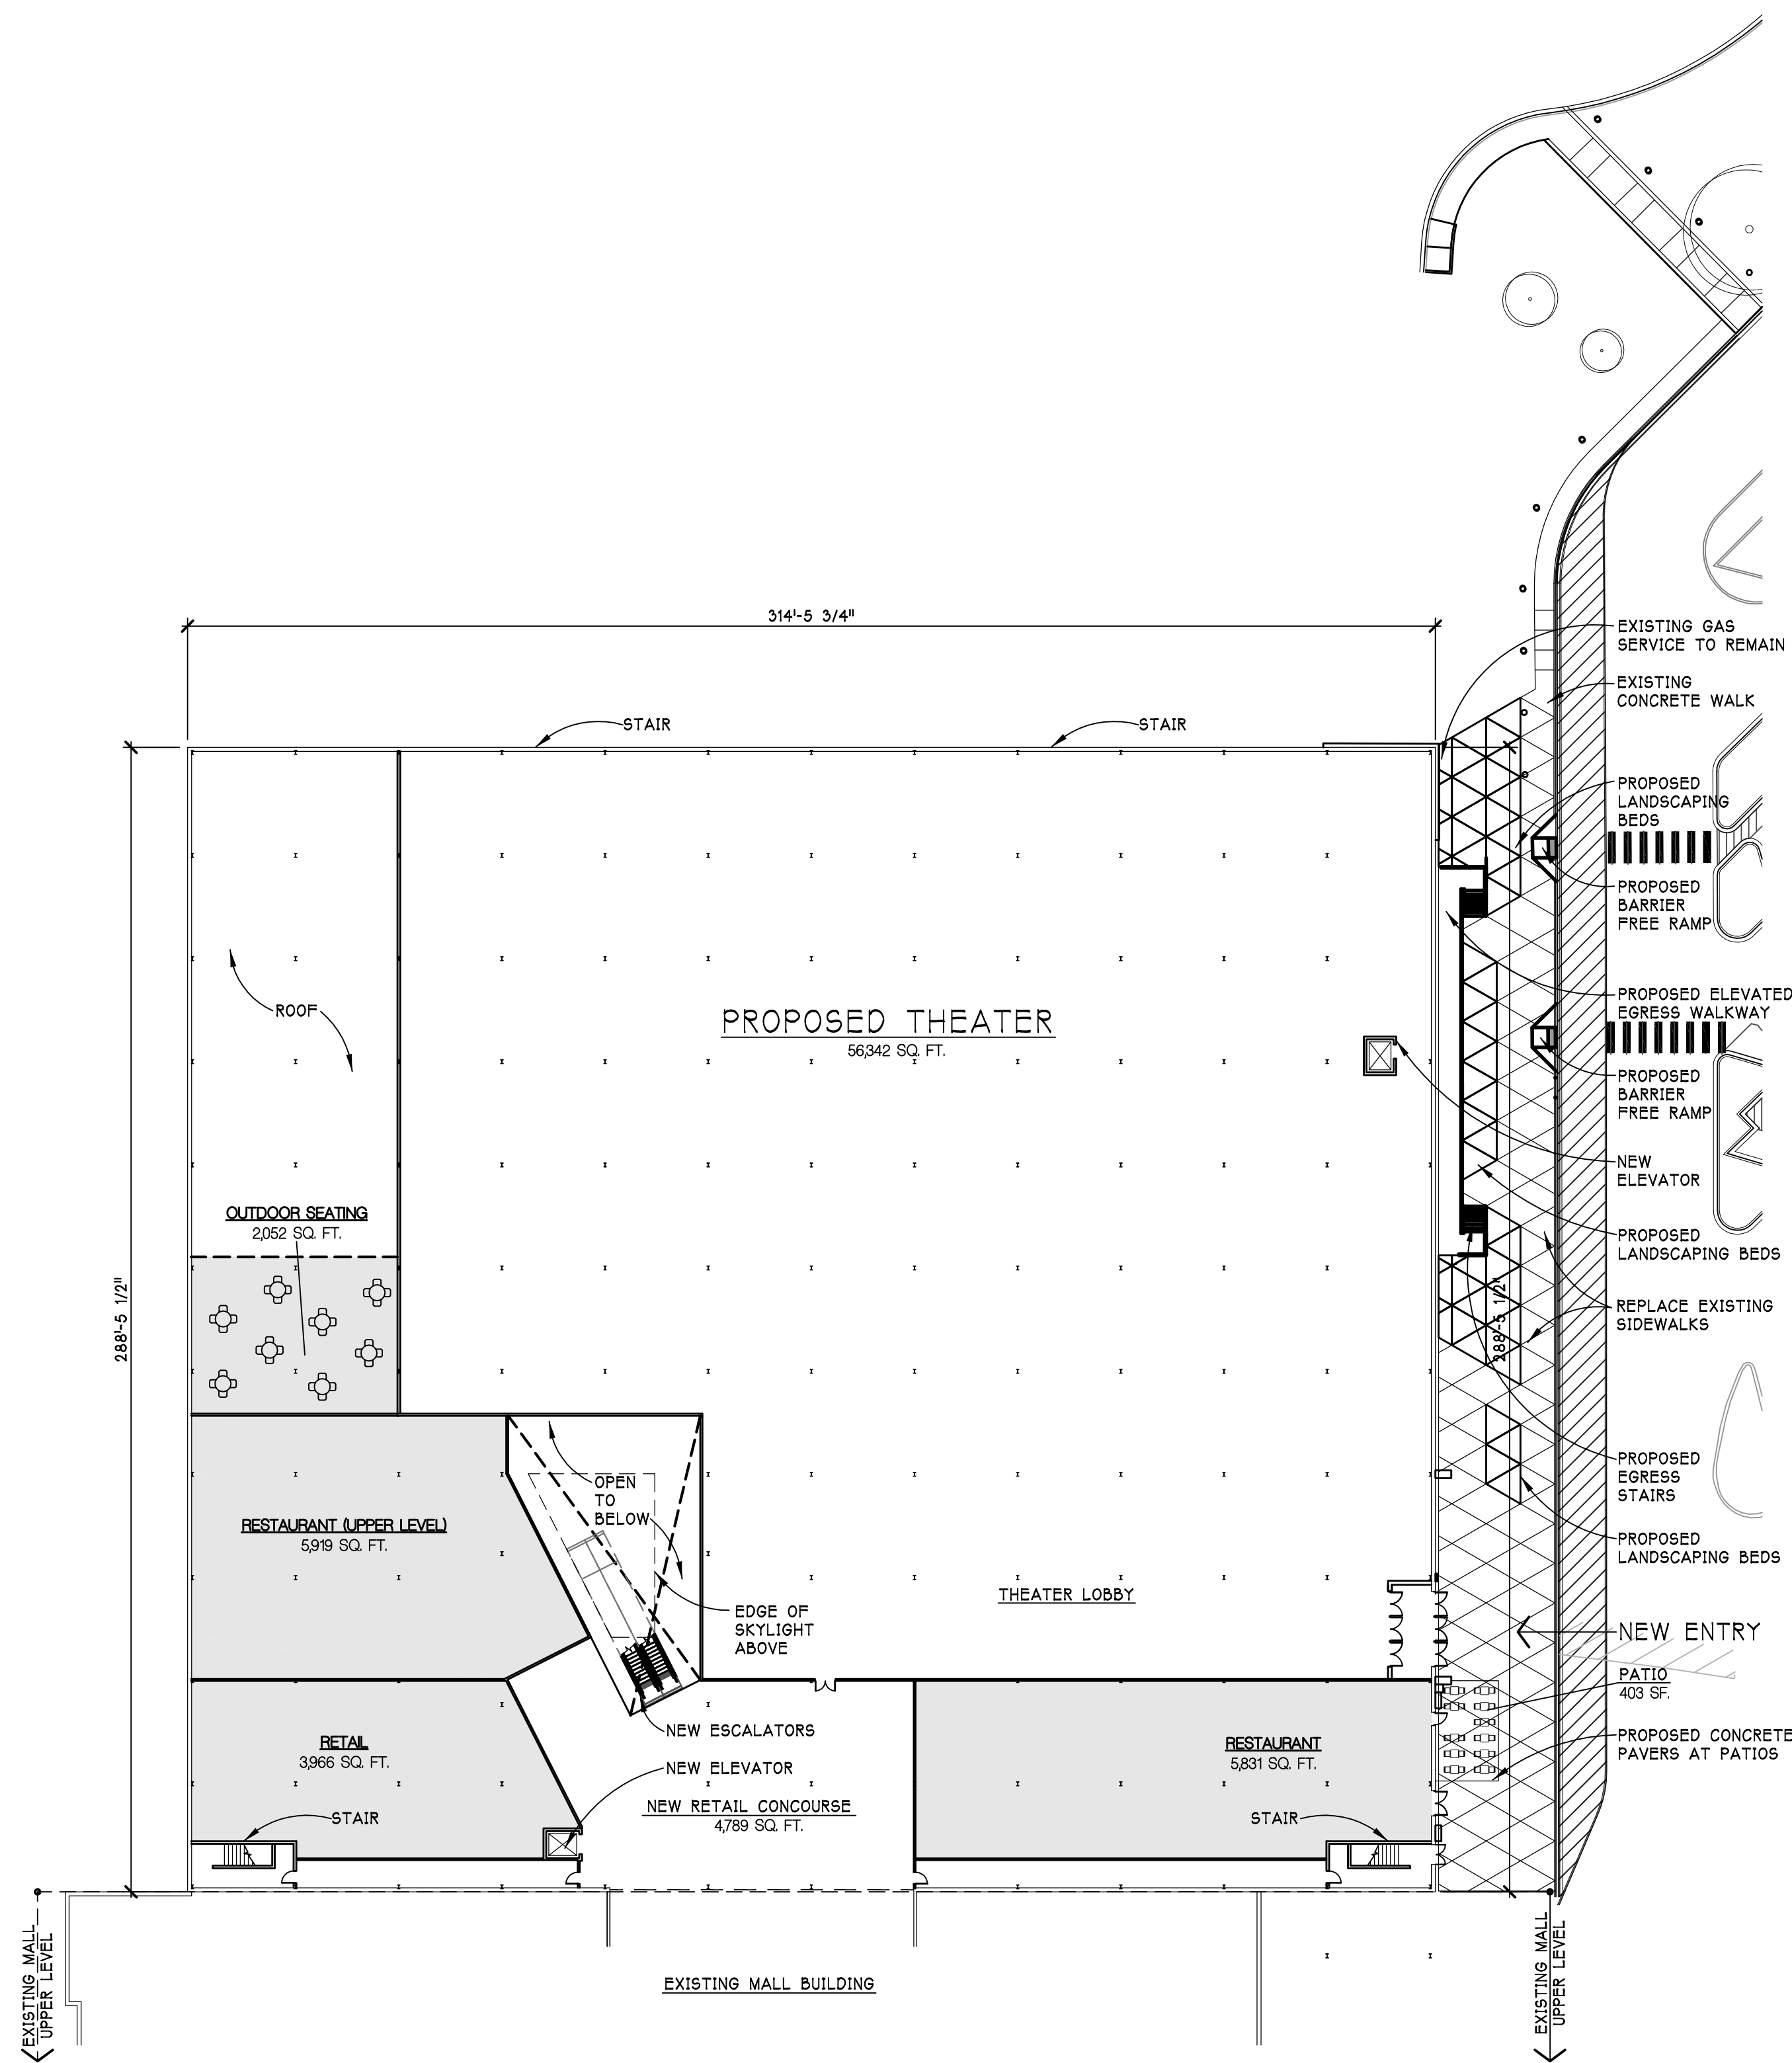

UPPER LEVEL COMPOSITE PLAN
SCALE - 1/32" = 1'-0"
A-1

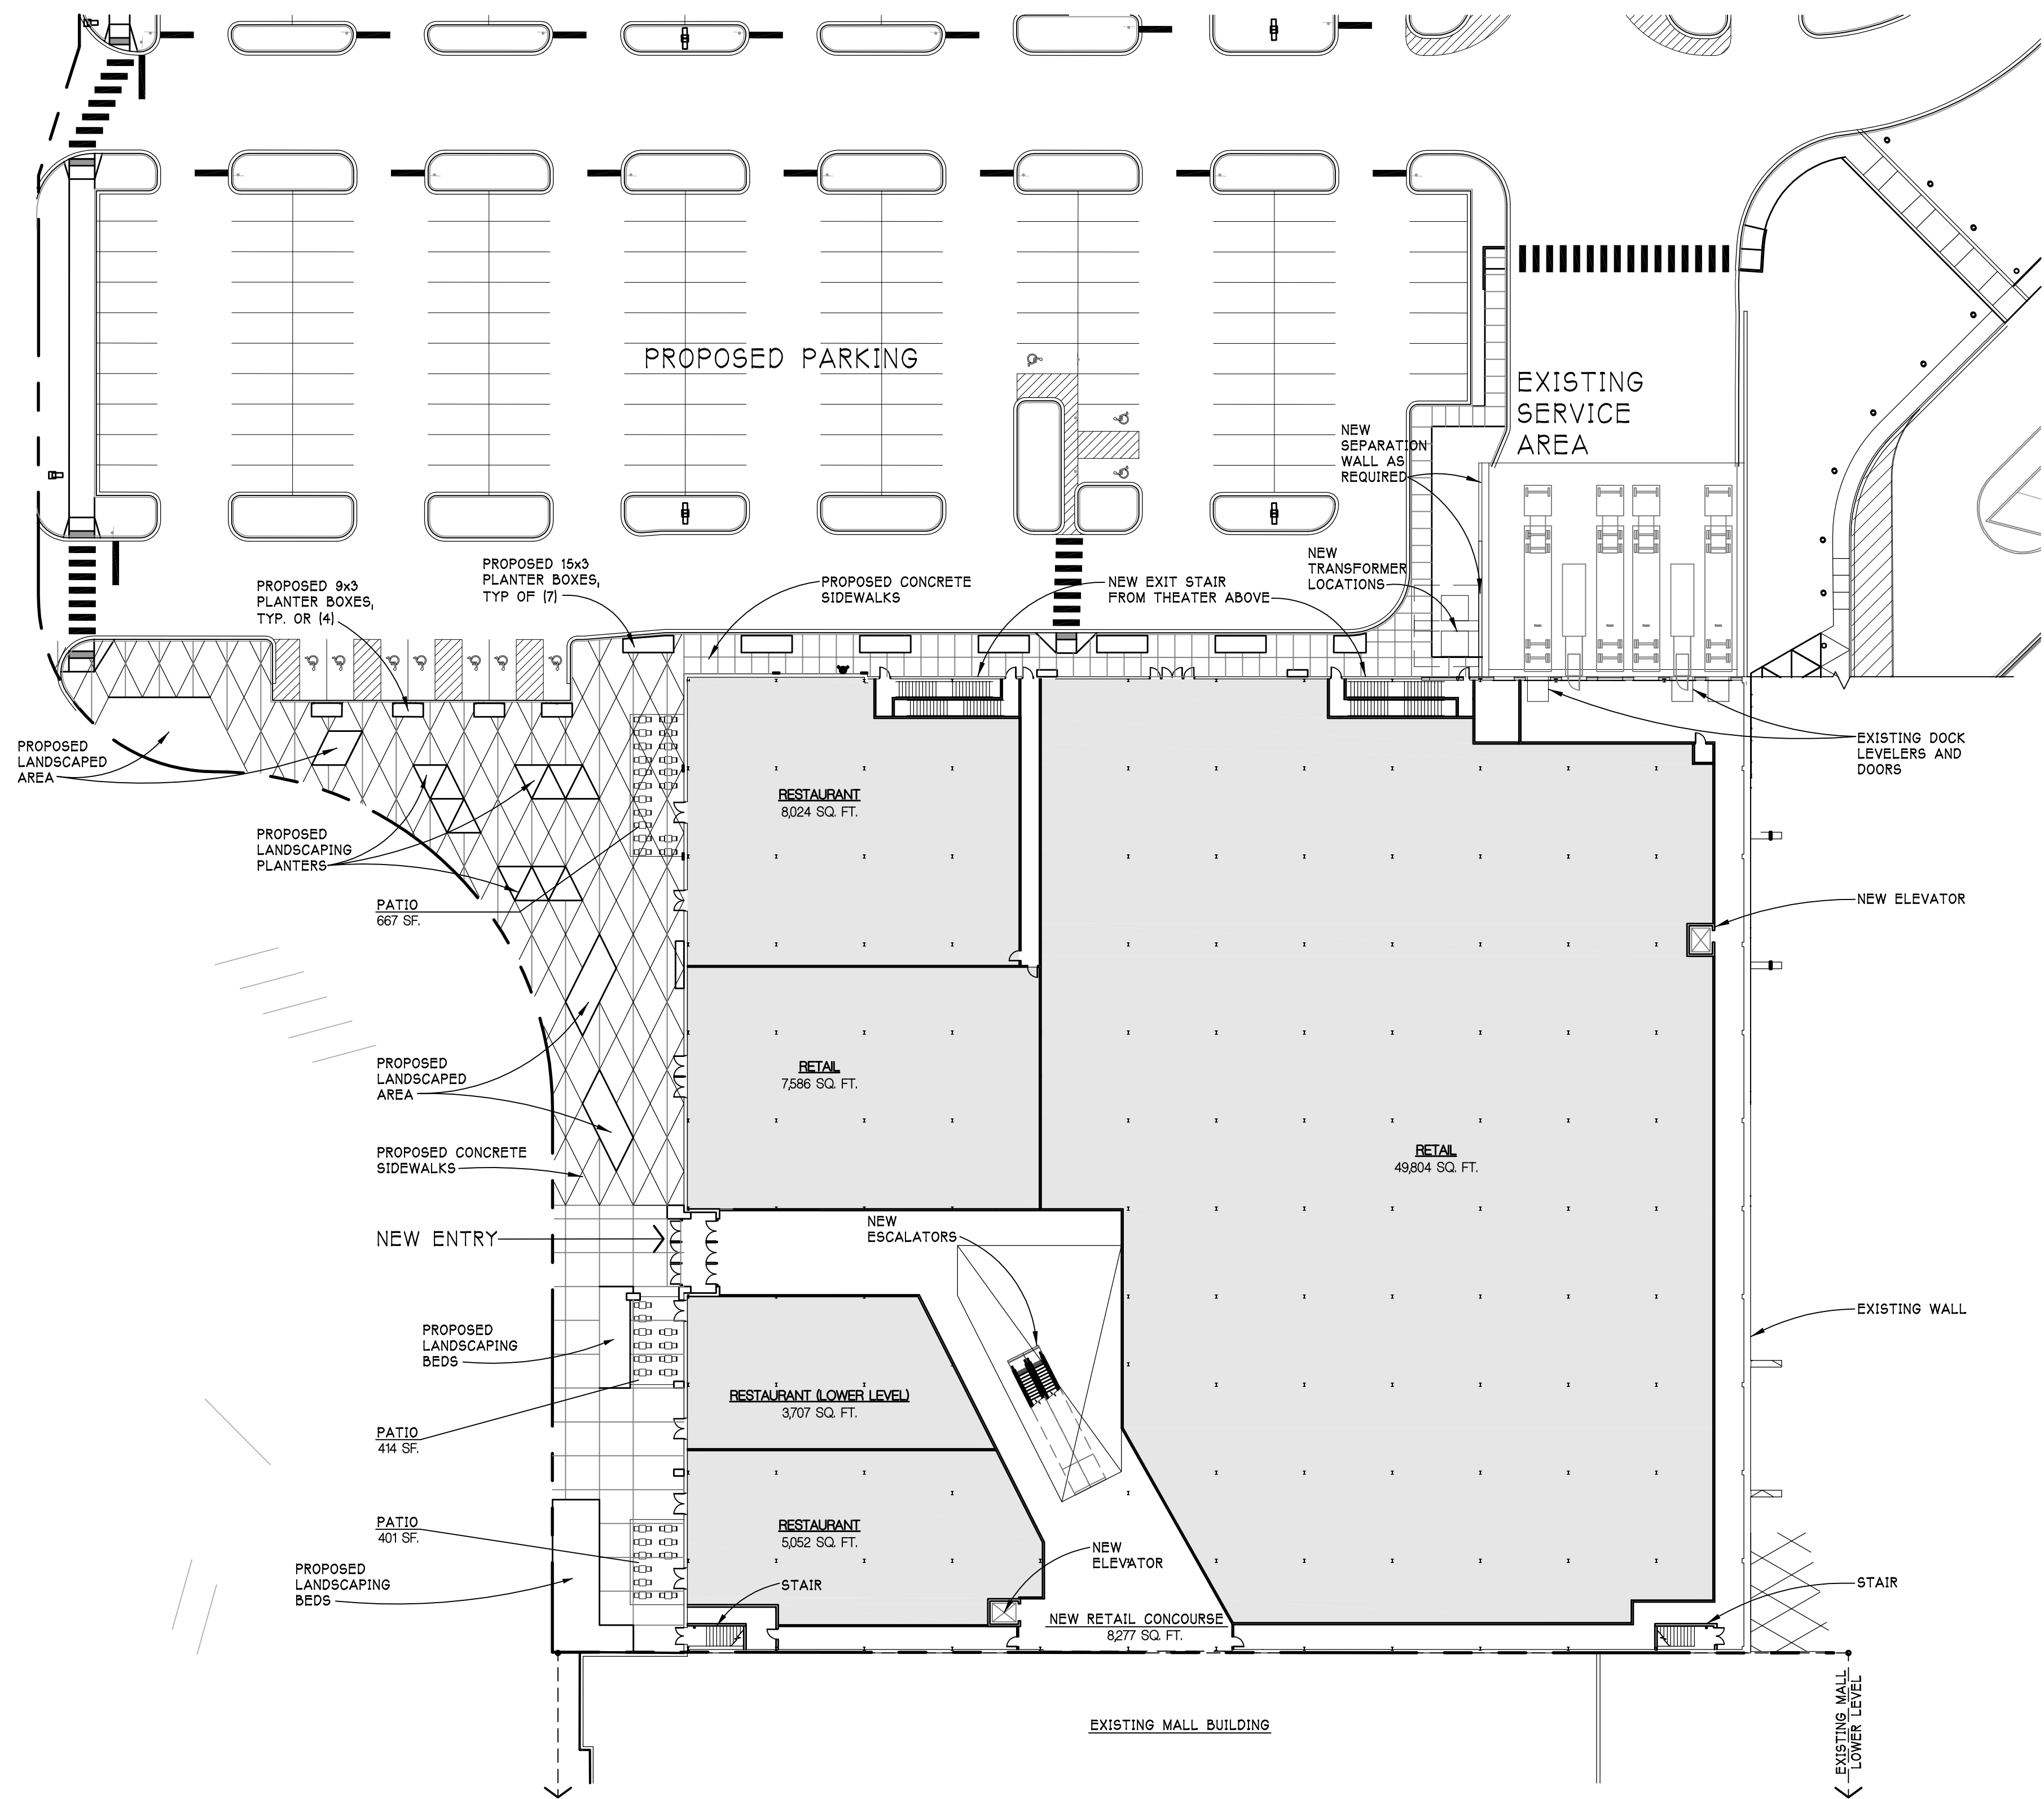

LOWER LEVEL COMPOSITE PLAN
SCALE - 1/32" = 1'-0"
C1

Sheet Size - 30x42
Copyright 2015 Hobbs+Black Associates, Inc.
ALL RIGHTS RESERVED
ISSUED FOR VILLAGE REV. 4/28/2019
ISSUED FOR VILLAGE REV. 3/78/2019
ISSUED FOR VILLAGE REV. 1/10/2019
DATE ISSUED

DRAWN BY
CHECKED BY

HOBBS + BLACK
ARCHITECTS
100 N. 5th St.
Apt. 100
P.O. Box 4188
www.hobbs-black.com

ORLAND SQUARE
SOUTHEAST PAD
REDEVELOPMENT
2 ORLAND SQUARE DR. ORLAND PARK, IL 60462-3211

PROJECT



CONSULTANT

PROPOSED
FLOOR PLANS

SHEET TITLE

17-437

PROJECT NUMBER

A-1

SHEET NUMBER

NOT FOR CONSTRUCTION