



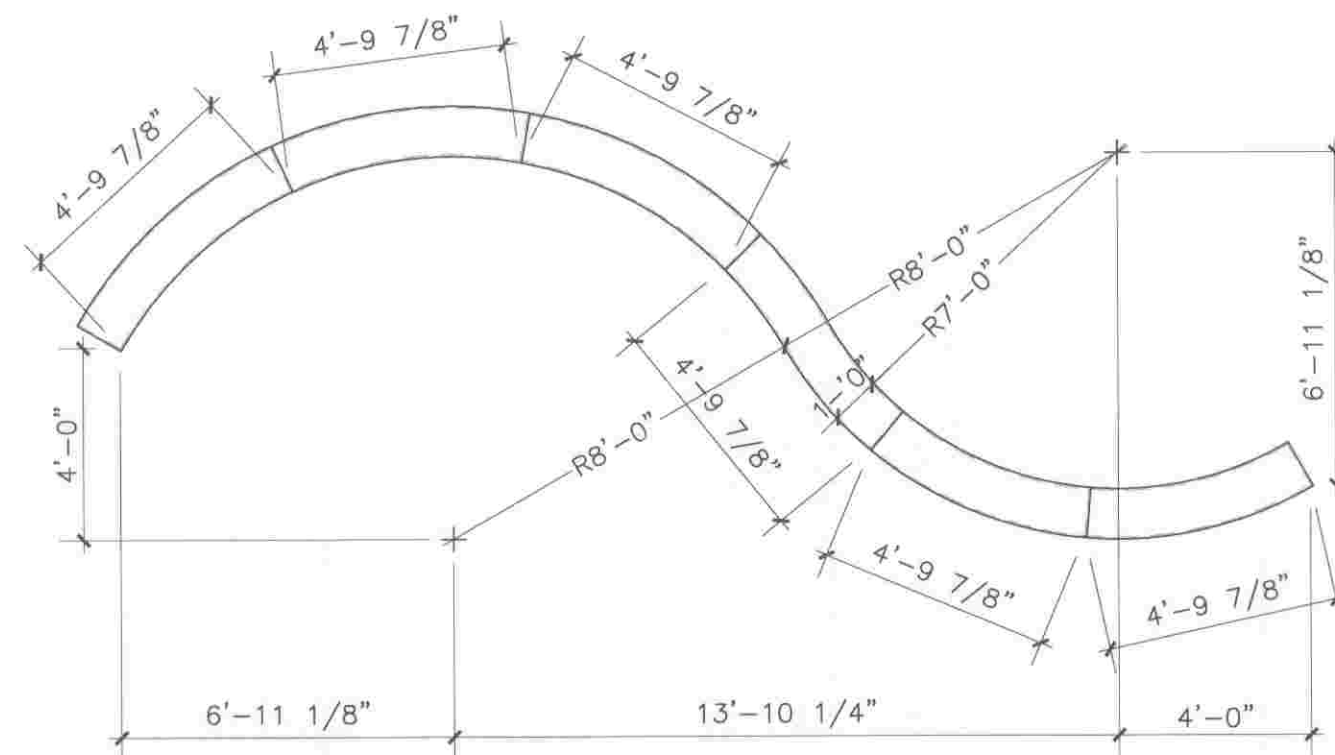


DT WALL PLAN

1/4" = 1'-0"

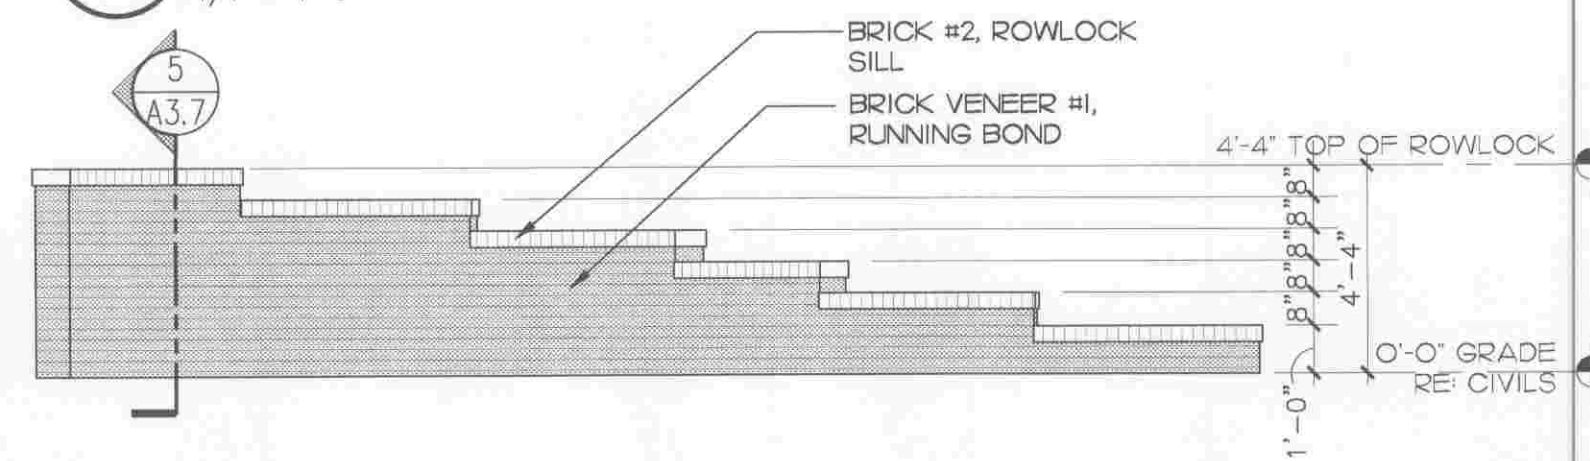


DT WALL ELEVATION

1/4" = 1'-0"

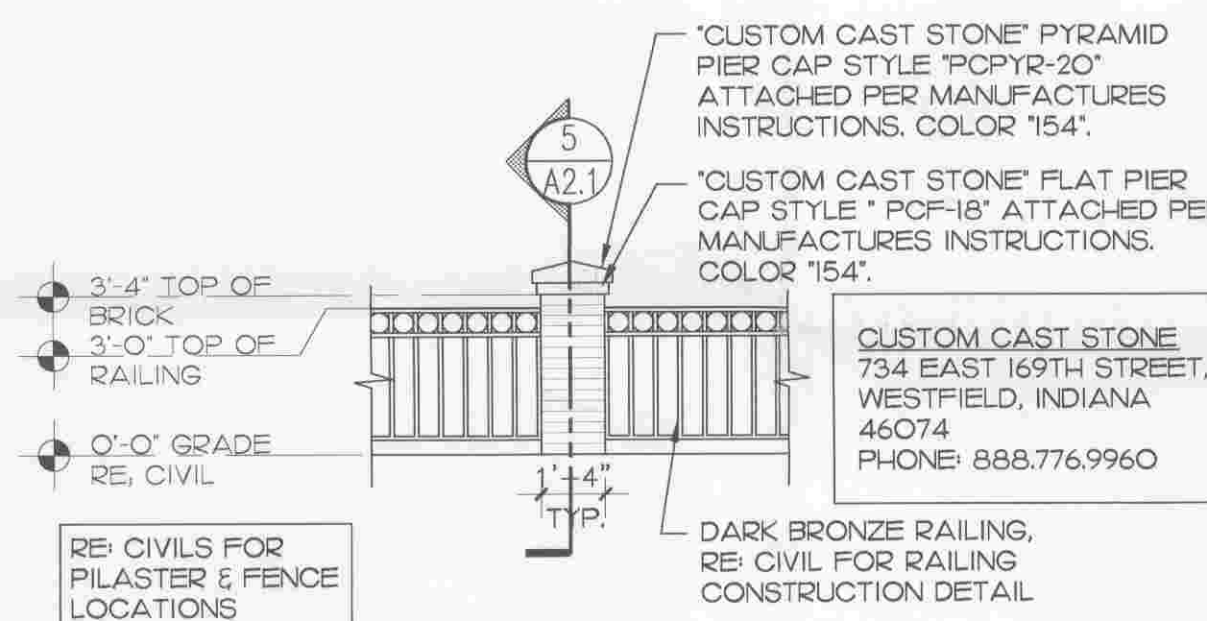


FENCE & PILASTER ELEVATION

1/4" = 1'-0"

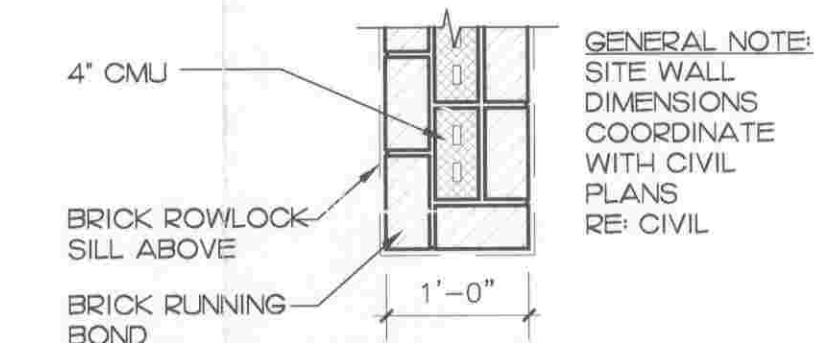


DT WALL PLAN

3/4" = 1'-0"

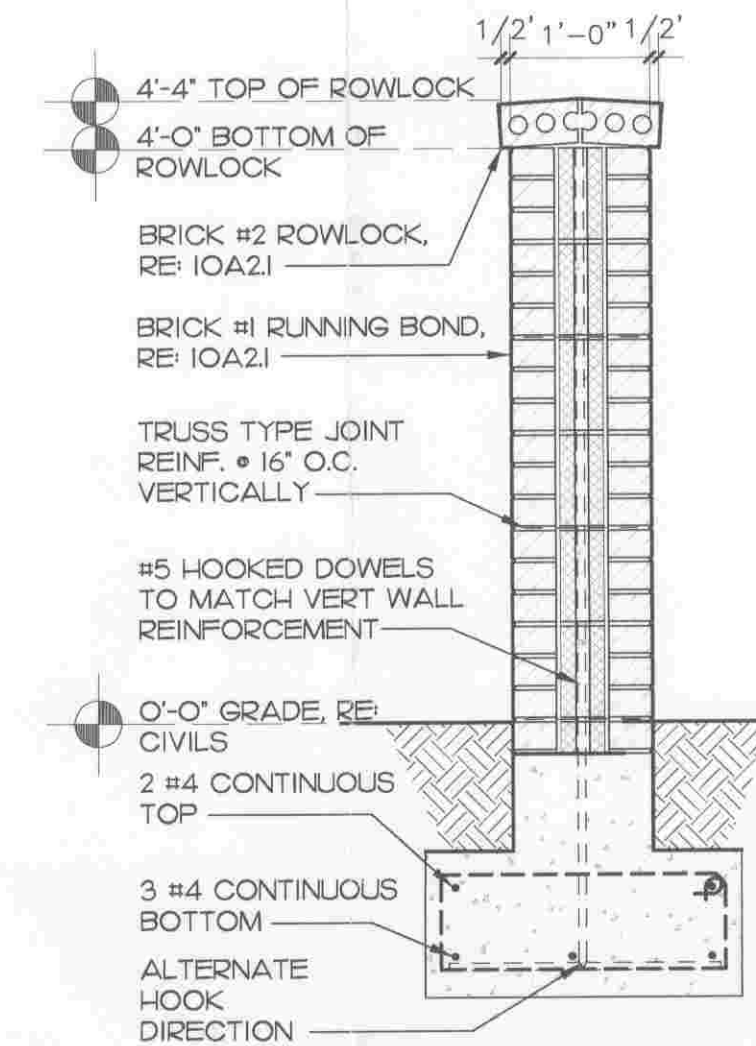


DT WALL SECTION

3/4" = 1'-0"

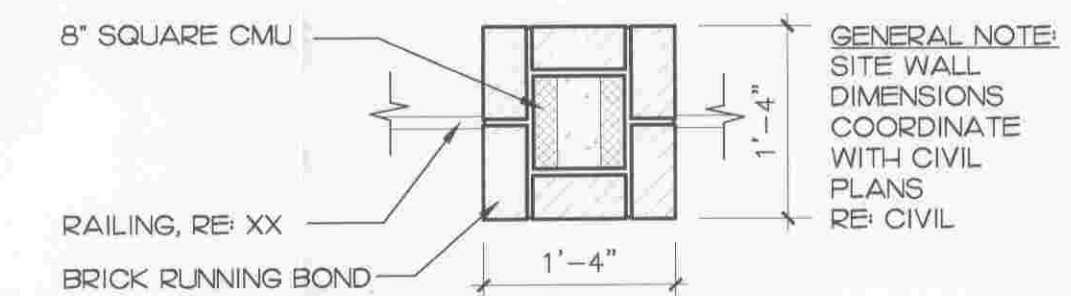

PILASTER PLAN

3/4" = 1'-0"

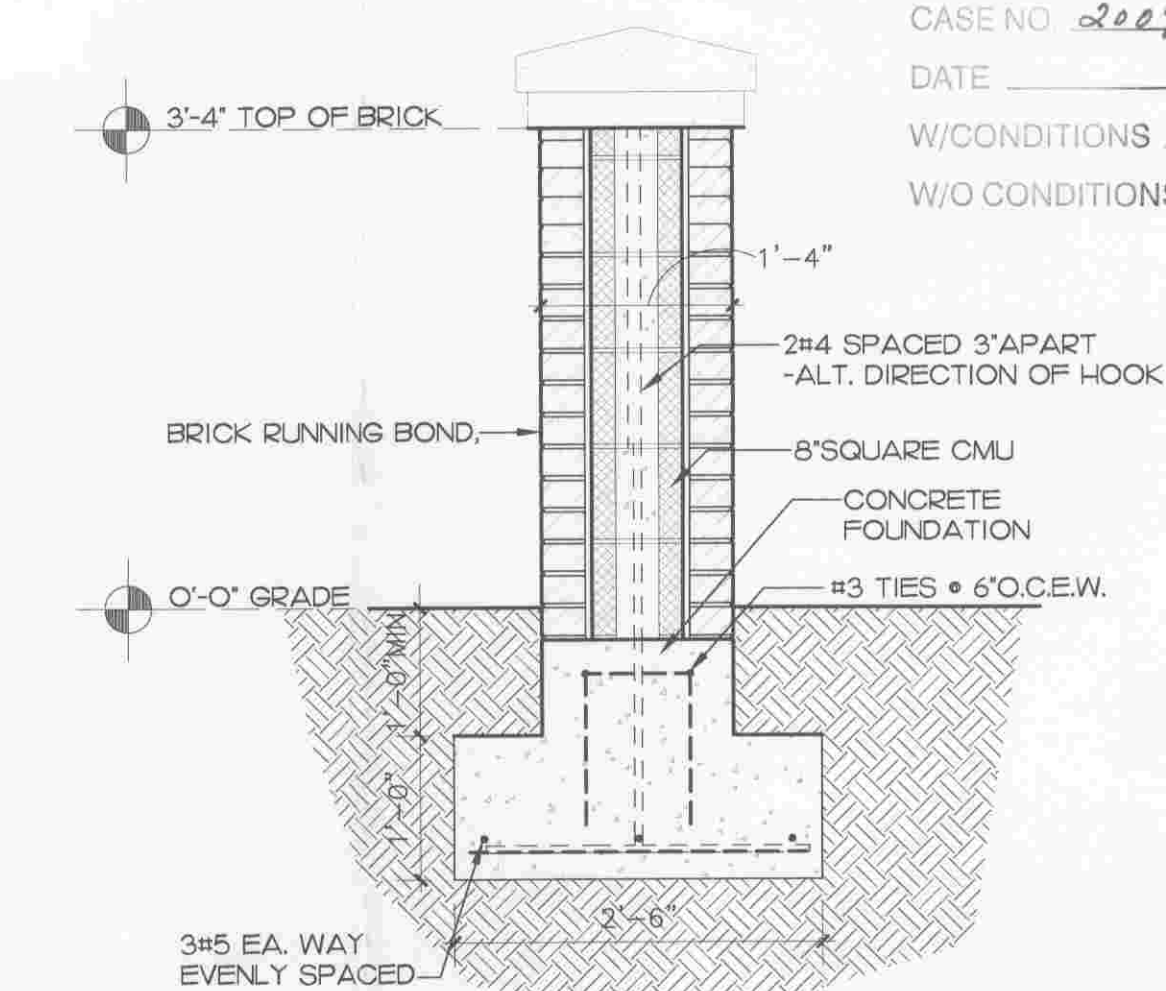


PILASTER SECTION

3/4" = 1'-0"

BOARD APPROVED
CASE NO. 2009-0344
DATE
W/CONDITIONS
W/O CONDITIONS

RECEIVED
SEP 3 0 2009

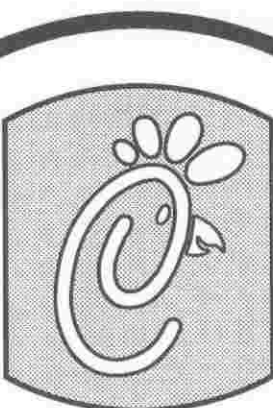

Chick-fil-a

5200 Buffington Rd.
Atlanta Georgia,
30349-2998

Revisions:

Mark Date By

△

Mark Date By

△

Mark Date By

△



ILLINOIS DESIGN FIRM #184-002363
E. H. ARCHITECTS, P.C.
MARKLAND PARKS AT
219 WARD CIRCLE, SUITE 1
BENTWOOD, TENNESSEE
37027-7960
PHONE: 615.977.0378
FAX: 615.977.0378
E-MAIL: gerald@eharchitect.com

STORE #2638
Chick-Fil-a FSU
S06A

ORLAND PARK, IL

SHEET TITLE
SITE WALLS

DWG EDITION 07.1
REVISION

Job No. :
Store : 2638
Date : 07/09/09
Drawn By :
Checked By:

Sheet

A-3.7