



1 | SD.V0 WEST ELEVATION
SCALE: 1/4" = 1'-0"

CLIENT

Weber Grill Restaurants

PROJECT

Weber Grill Restaurant
SWC RTE 45 & 142nd
Street
Orland Park, IL

NO.	DATE	ISSUE

PROJECT NUMBER: 24-838

DRAWN BY: XX APPROVED BY: XX
SEAL

NOT FOR
CONSTRUCTION

PERMIT SET


SHEET TITLE & NUMBER

SCHEMATIC
EXTERIOR
ELEVATIONS


SD1.V1

THESE DRAWINGS ARE CONFIDENTIAL AND SHALL BE IN THE POSSESSION OF AUTHORIZED INDIVIDUALS ONLY. THESE DOCUMENTS ARE THE EXCLUSIVE PROPERTY OF DXU ARCHITECTS AND SHALL NOT BE COPIED OR REPRODUCED WITHOUT WRITTEN AUTHORIZATION.


© 2024 DXU ARCHITECTS, LLC. All Rights Reserved.

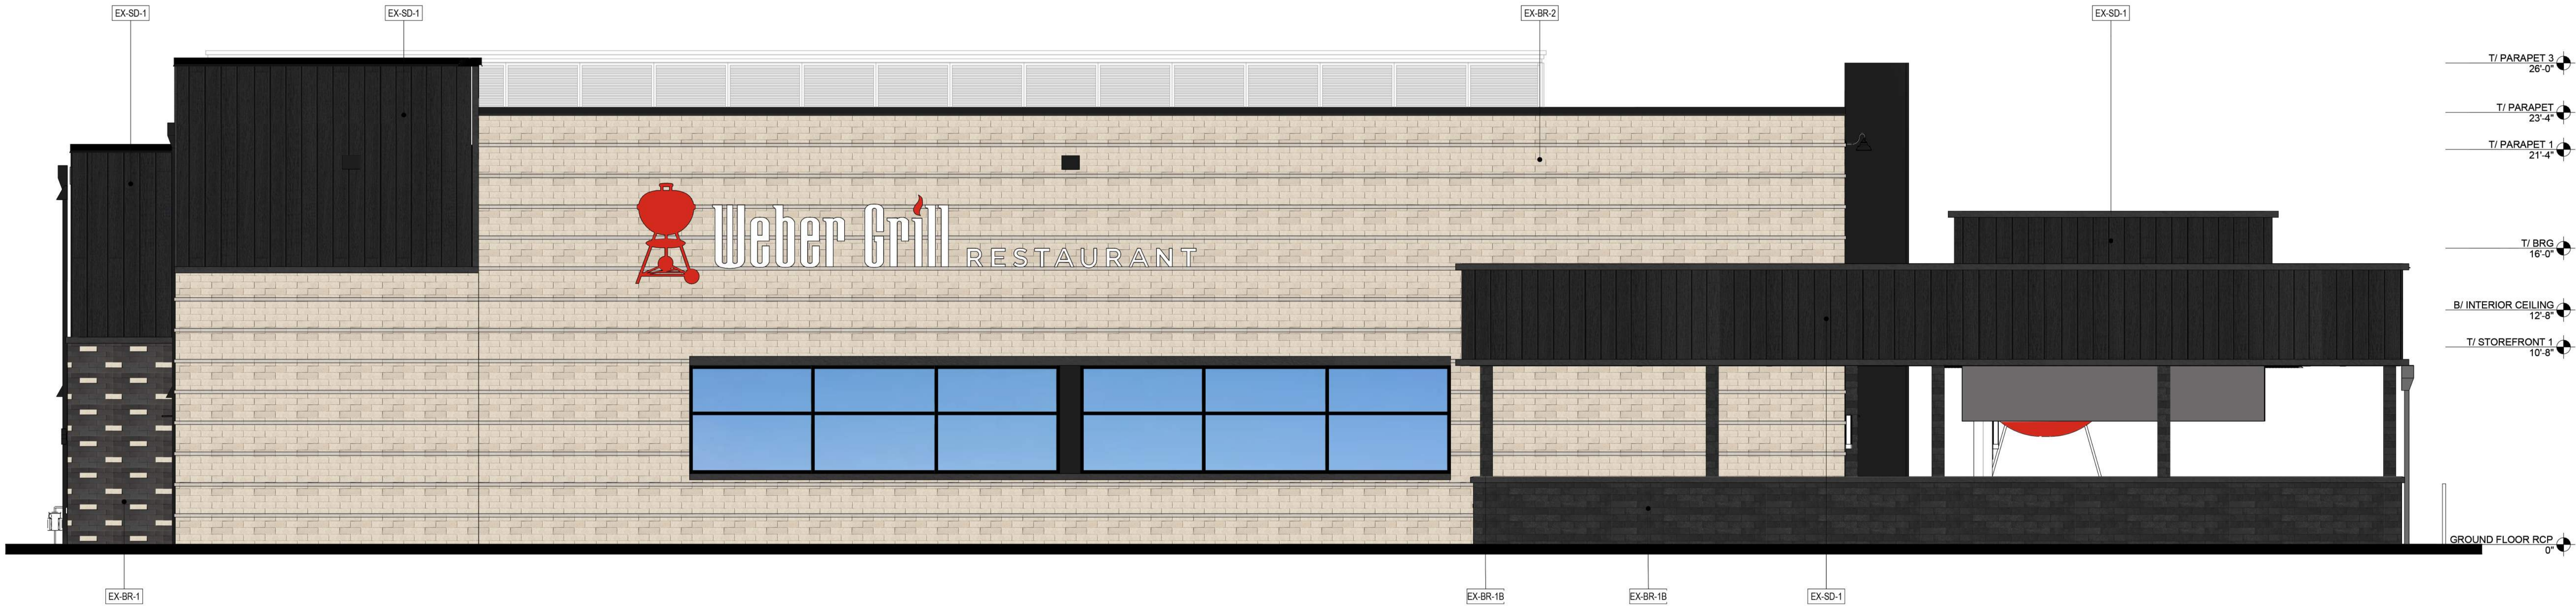

2 | SD.V0 NORTH ELEVATION
SCALE: 1/4" = 1'-0"

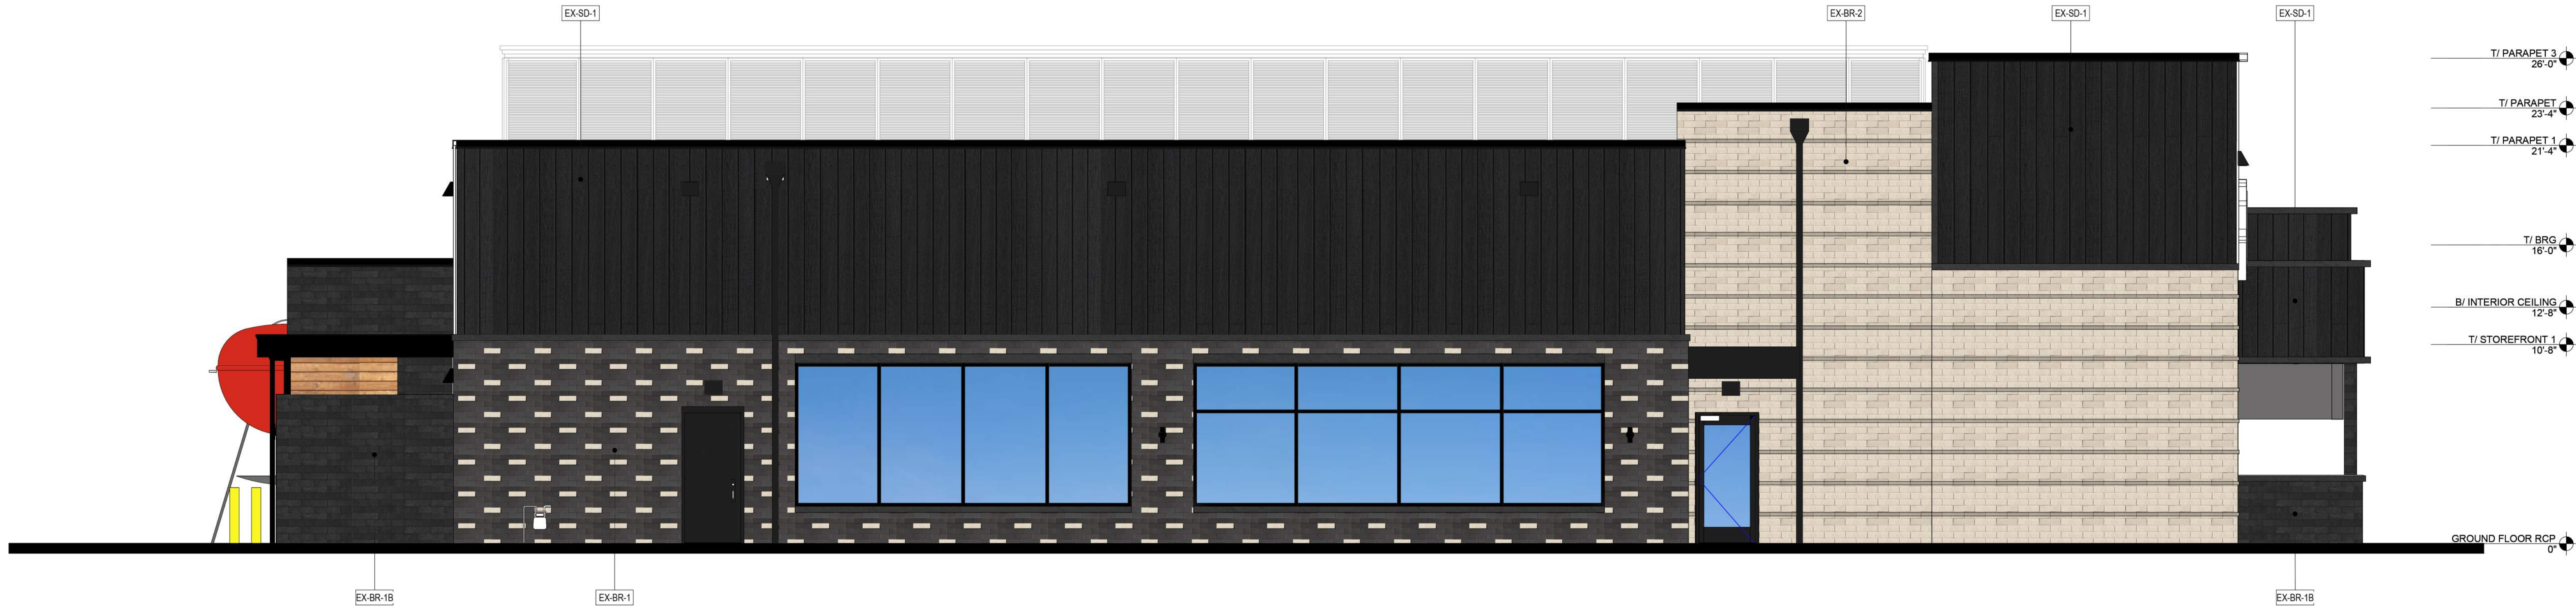

1 | SD.V0 EAST ELEVATION
SCALE: 1/4" = 1'-0"

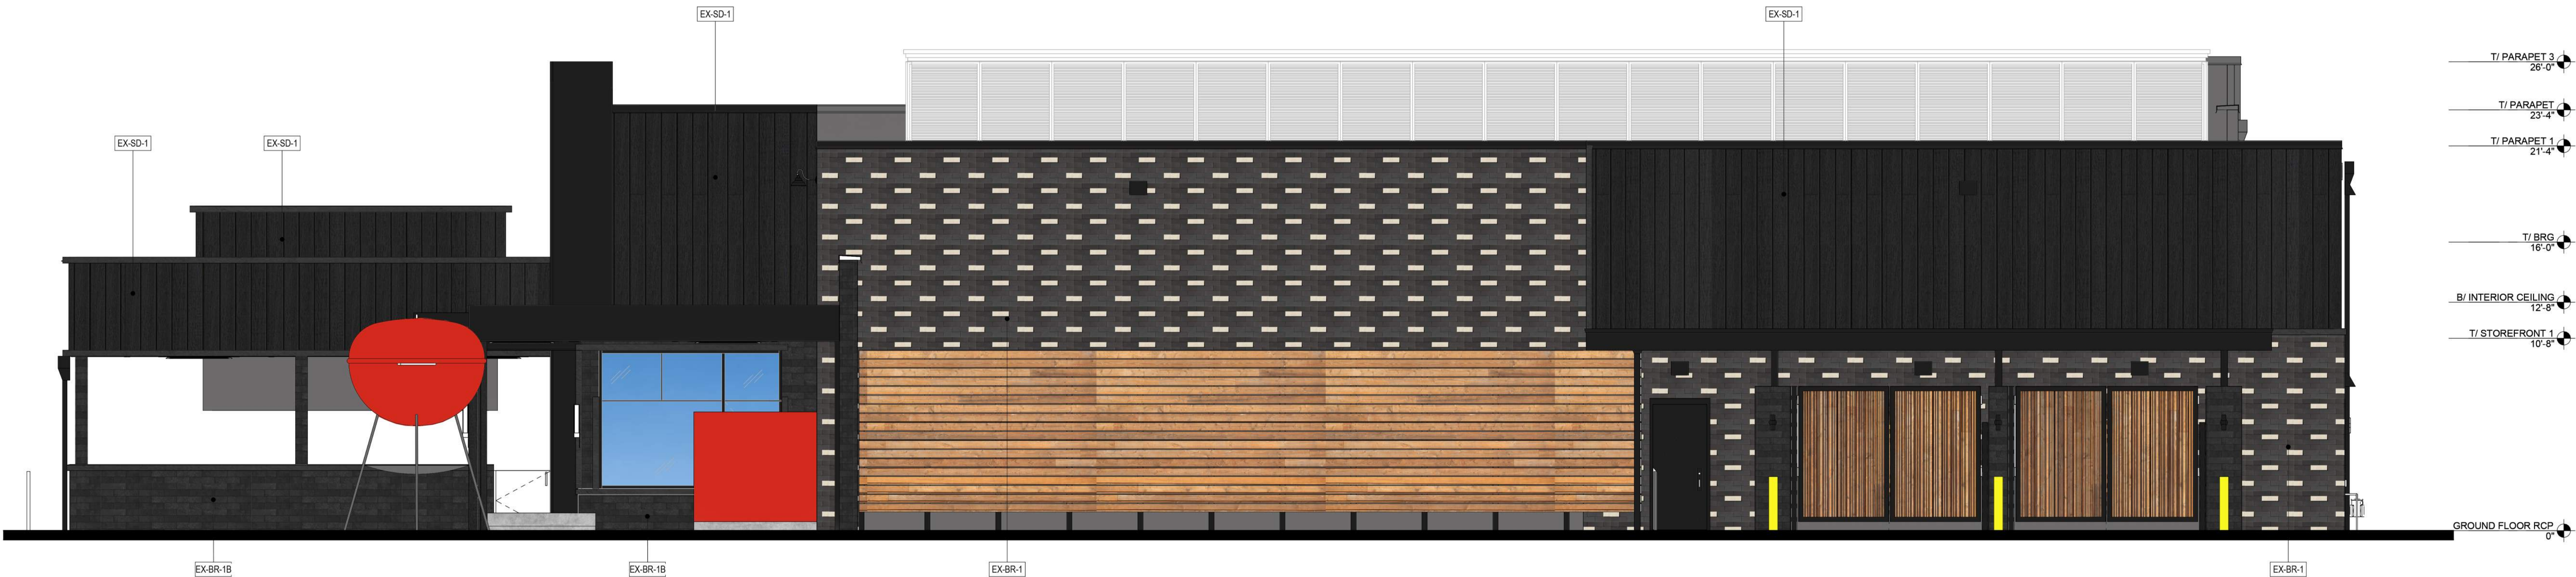

2 | SD.V0 SOUTH ELEVATION
SCALE: 1/4" = 1'-0"

MUNICIPAL APPROVAL STAMP

PROJECT TEAM

DXU
ARCHITECTS

CLIENT

Weber Grill Restaurants

PROJECT

Weber Grill Restaurant
SWC RTE 45 & 142nd
Street
Orland Park, IL

NO.	DATE	ISSUE

PROJECT NUMBER: 24-838
DRAWN BY: XX
APPROVED BY: XX
SEAL

**NOT FOR
CONSTRUCTION**

PERMIT SET

SHEET TITLE & NUMBER

SCHEMATIC
EXTERIOR
ELEVATIONS

SD2.V1

THESE DRAWINGS ARE CONFIDENTIAL AND SHALL BE IN THE POSSESSION OF AUTHORIZED INDIVIDUALS ONLY. THESE DOCUMENTS ARE THE EXCLUSIVE PROPERTY OF DXU ARCHITECTS AND SHALL NOT BE COPIED OR REPRODUCED WITHOUT WRITTEN AUTHORIZATION.

© 2024, DXU ARCHITECTS, LLC. All rights reserved.