


WARREN JOHNSON ARCHITECTS, INC.


19 N. GREELEY STREET
PALATINE, ILLINOIS 60067

TEL. 847.359.9616
FAX 847.359.9641

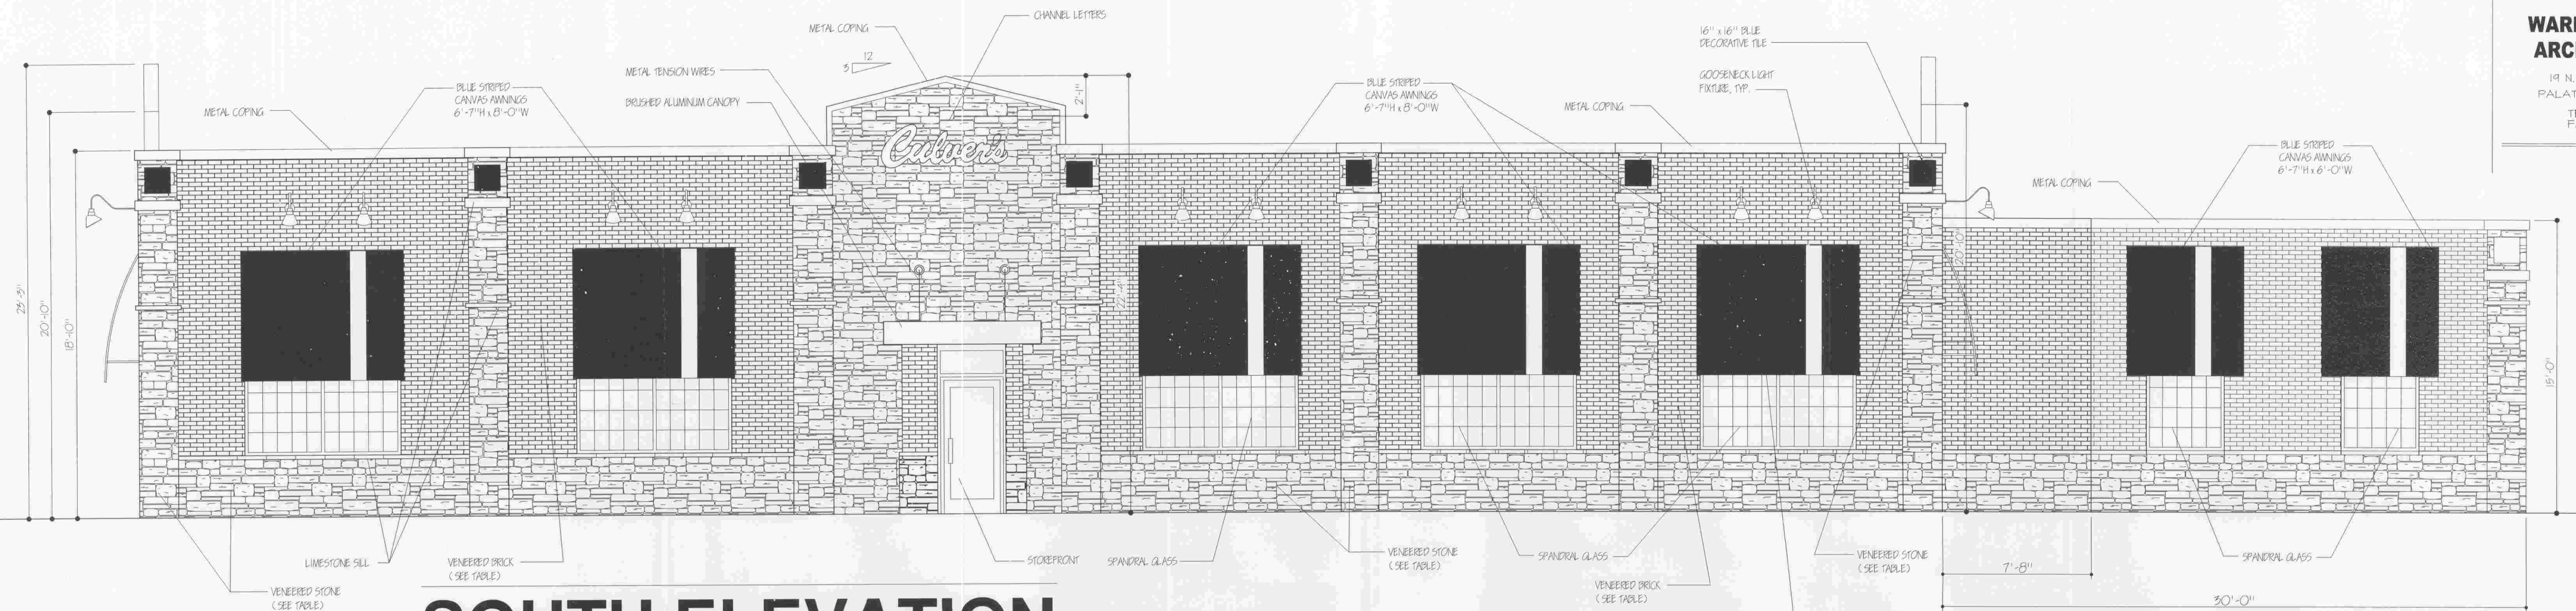

SOUTH ELEVATION

SCALE: 1/4" = 1'-0"

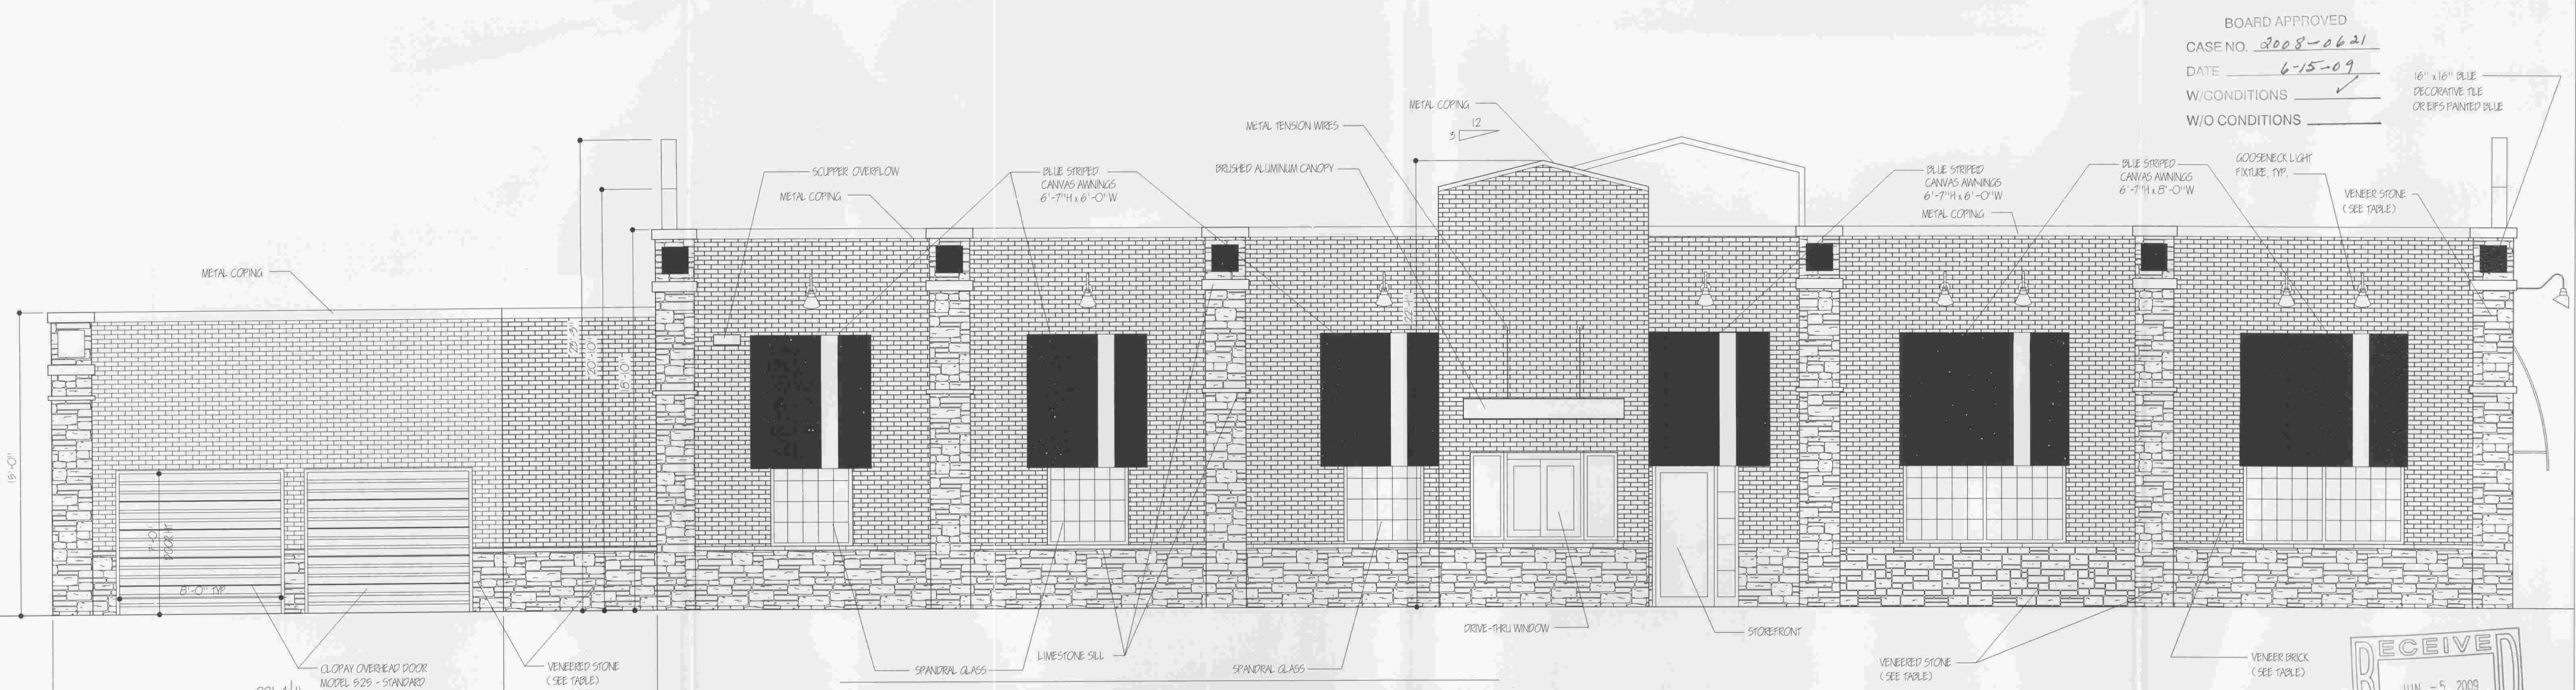

NORTH ELEVATION

SCALE: 1/4" = 1'-0"

BOARD APPROVED

CASE NO. 2008-0621

DATE 6-15-09

W/CONDITIONS

W/O CONDITIONS

Culver's

BUTTERBURGERS & FROZEN CUSTARD

ISSUE DATES / REVISIONS

2	OWNER REVISIONS	5-27-09
1	BID/PERMIT SET	5-15-09
NO.	DESCRIPTION	DATE

© WARREN JOHNSON ARCHITECTS, INC. 2009

THESE DOCUMENTS ARE THE PROPERTY OF WARREN JOHNSON ARCHITECTS, INC. & MAY NOT BE REPRODUCED, COPIED OR REPRODUCED WITHOUT WRITTEN PERMISSION FROM THE AUTHOR.

DRAWN BY : J. ROBERTS

CHECKED BY : W. JOHNSON

DATE : 11-24-08

PROJECT NO. : 08250.CD

CULVER'S

9120 W. 159th STREET

ORLAND PARK, IL

EXTERIOR ELEVATIONS

SHEET

A-2

OF ELEVEN