


ZONING SCHEDULE				
SERITAGE - ORLAND SQUARE MALL				
ZONE: COR - MIXED USE DISTRICT				
TAX ACCOUNT NO. 2710301080000				
ITEM	REQUIRED	EXISTING	PROPOSED	COMPLIANCE STATUS
LAND USE		Commercial Retail	Commercial Retail Theater	C
FLOOR AREA RATIO	1.0	0.28	0.34	SU
MIN. LOT AREA	10,000 SF (0.23 ACRES)	709,725 SF (16.29 ACRES)	709,725 SF (16.29 ACRES)	C
MIN. LOT FRONTAGE	1000 FEET	1,100 FEET	1,100 FEET	C
MIN. FRONT YARD SETBACK	25 FEET	645 FEET	545 FEET	C
MIN. REAR YARD SETBACK	15 FEET	15 FEET	0 FEET	SU
MIN. SIDE YARD SETBACK	15 FEET	30 FEET	30 FEET	C
MAX. BUILDING HEIGHT	75 FEET OR 6 STORIES	55 FEET / 2 STORIES	55 FEET / 2 STORIES	C
MIN. LANDSCAPE AREA	25%	8.3%	12.1%	V
MAX. IMPERVIOUS SURFACE AREA	532,294 SF (12.22 AC)	650,978 SF (14.94 AC)	623,636 SF (14.32 AC)	V
MAX. PERCENT SITE COVERAGE	75%	91.7%	87.9%	V
SIZE OF PARKING STALLS	18 FEET BY 9 FEET MINIMUM	18 FEET BY 9 FEET	18 FEET BY 9 FEET	C
NO. OF PARKING STALLS	SEE TABLE BELOW	STANDARD: 1,148 SPACES ACCESSIBLE: 20 SPACES	TOTAL REQUIRED: 1,093 SPACES TOTAL PROVIDED: 1,008 SPACES STANDARD PROVIDED: 988 SPACES ACCESSIBLE PROVIDED: 20 SPACES	V
LOADING BERTHS	5 PLUS ONE PER 50,000 SF OVER 150,000 SF OF TOTAL FLOOR AREA	REQUIRED: 5 BERTHS PROVIDED: 6 BERTHS	REQUIRED: 6 BERTHS PROVIDED: 6 BERTHS	C

KEY: C = COMPLIANCE V = VARIANCE W = DESIGN WAIVER TRD = TO BE DETERMINED SU = SPECIAL USE

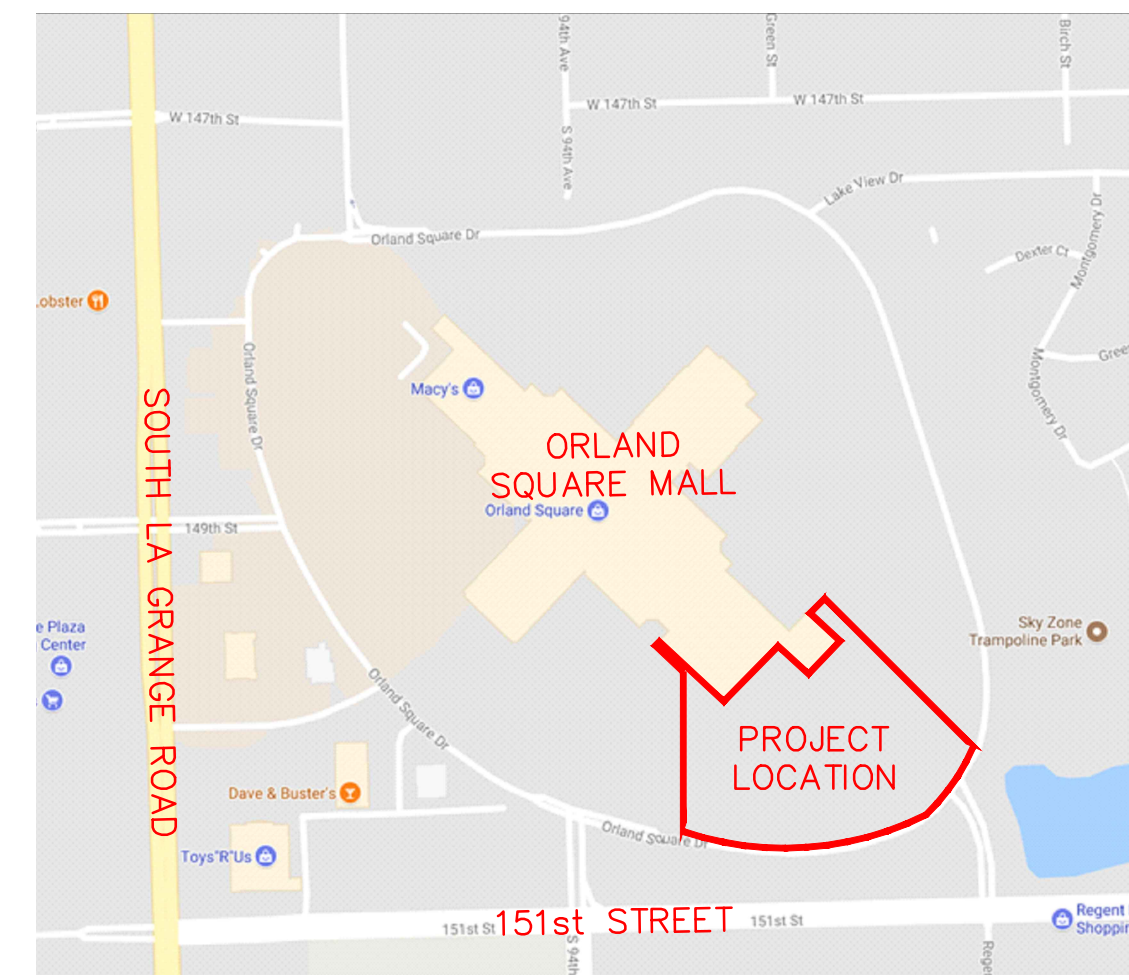


VICINITY MAP

SITE DATA	
PARCEL AREA:	709,725 SF (16.3 ACRES)
EXISTING PARKING STALLS:	1,168
AREA OF WETLANDS:	0 SF (0.0 ACRES)
AREA OF FLOODPLAIN:	0 SF (0.0 ACRES)
AREA OF OPEN WATER:	0 SF (0.0 ACRES)
PARKING REQUIREMENTS	
GROUND FLOOR:	
SEATS:	86,750 SF
REQUIRED STALLS:	1/250 = 347
RETAIL 1:	21,206 SF
REQUIRED STALLS:	1/250 = 85
NON-PUBLIC SHARED SPACES:	4,026 SF
REQUIRED STALLS:	0
UPPER LEVEL:	
CINEMA:	49,777 SF (ESTIMATING 1,011 SEATS)
REQUIRED STALLS:	1/3 SEATS = 337
RETAIL 2:	1,594 SF
REQUIRED STALLS:	1/250 = 7
RETAIL 3:	8,520 SF
REQUIRED STALLS:	1/250 = 35
RETAIL 4:	4,850 SF
REQUIRED STALLS:	1/250 = 20
RETAIL 5:	40,257 SF
REQUIRED STALLS:	1/250 = 161
RESTAURANT 1:	5,217 SF
REQUIRED STALLS:	1/100 = 53
RESTAURANT 2:	4,050 SF
REQUIRED STALLS:	1/100 = 41
SHARED SPACE (CORRIDOR FOR KIOSKS):	REQUIRED STALLS: 17,352 x .10 = 1,735/250 = 7
TOTAL REQUIRED:	1,093
REQUIRED HD:	20

LEGEND	
	PROPERTY LINE
	PROPOSED 18" CURB & GUTTER
	PROPOSED STANDARD DUTY ASPHALT PAVEMENT
	PROPOSED CONCRETE SIDEWALK
	PROPOSED HEAVY DUTY ASPHALT PAVEMENT
	PROPOSED GREENSPACE
	PROPOSED ACCESSIBLE SIGN
	PROPOSED STOP SIGN

- NOTES:**
- 1) ACCESSIBLE PARKING STALL SIGNS SHALL BE STANDARD (NON-VAN) UNLESS OTHERWISE NOTED ON PLAN.
 - 2) ALL ACCESSIBLE SIGNS AND POSTS SHALL BE TYPE IV. SEE DETAIL.
 - 3) ALL DIMENSIONS ARE TO FACE OF CURB UNLESS OTHERWISE NOTED.
 - 4) SEE ARCHITECTURAL PLANS FOR TRASH ENCLOSURE DETAILS. SEE ARCHITECTURAL PLANS FOR FINAL BUILDING STAKE OUT LOCATIONS.
 - 5) SEE COVER SHEET FOR SIGN LEGEND.
 - 6) ALL IMPROVEMENTS ARE TO BE MADE IN COMPLIANCE WITH 2010 ADA STANDARDS, ETC AL.

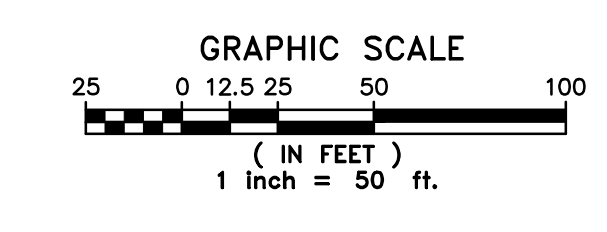

R.A. SMITH, INC. ASSUMES NO RESPONSIBILITY FOR DAMAGES, LIABILITY OR COSTS RESULTING FROM CHANGES OR ALTERATIONS MADE TO THIS PLAN WITHOUT THE EXPRESSED WRITTEN CONSENT OF R.A. SMITH, INC.

THE LOCATIONS OF EXISTING UTILITY INSTALLATIONS AS SHOWN ON THIS PLAN ARE APPROXIMATE. THERE MAY BE OTHER UNDERGROUND UTILITY INSTALLATIONS WITHIN THE PROJECT AREA THAT ARE NOT SHOWN.

DESCRIPTION	
DATE	
raSmith CREATIVITY BEYOND ENGINEERING rasmith.com	
SERITAGE REDEVELOPMENT - ORLAND SQUARE 2 ORLAND SQUARE DRIVE VILLAGE OF ORLAND PARK, ORLAND TOWNSHIP, COOK COUNTY, IL	
SITE PLAN	
PRELIMINARY NOT FOR CONSTRUCTION	
© COPYRIGHT 2018 R.A. Smith, Inc. DATE: 02-15-18 SCALE: 1" = 50' JOB NO. 3170138 PROJECT MANAGER: JEFFREY T. NANCE DESIGNED BY: KLH CHECKED BY: RTP	
SHEET NUMBER	
C200	