

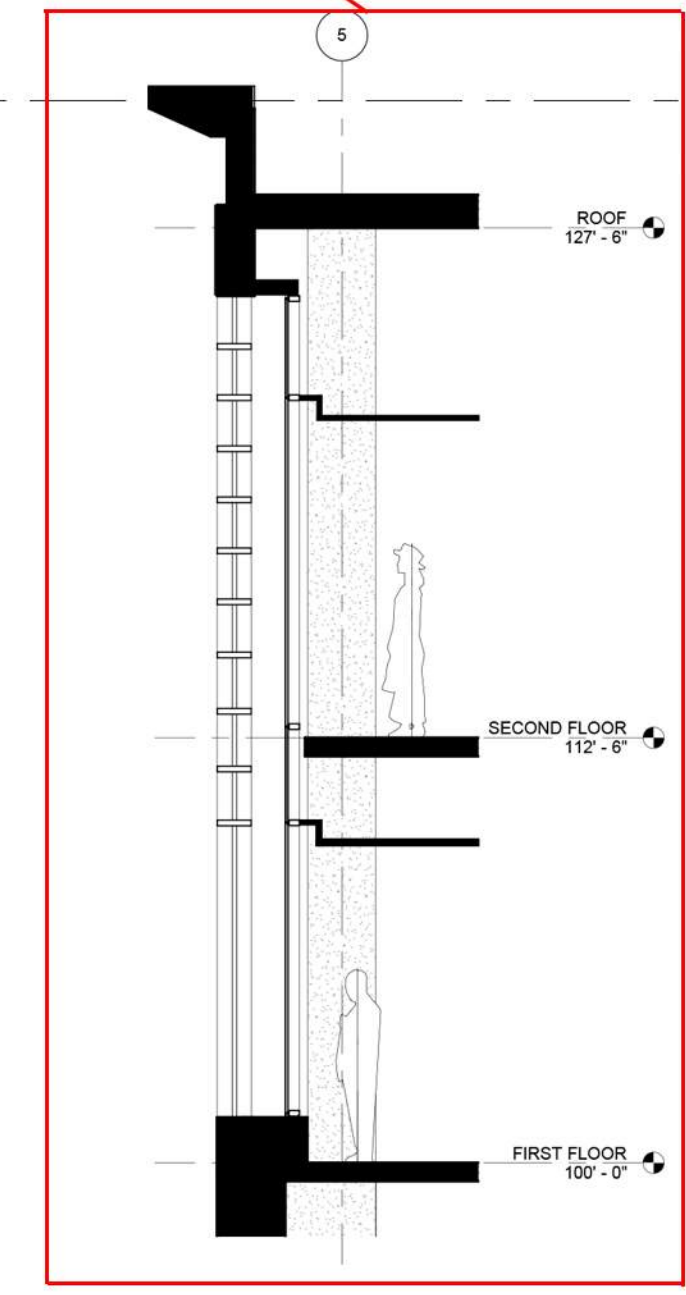



ACC
SOUTH ELEVATION
 SCALE: 1/8" = 1'-0"

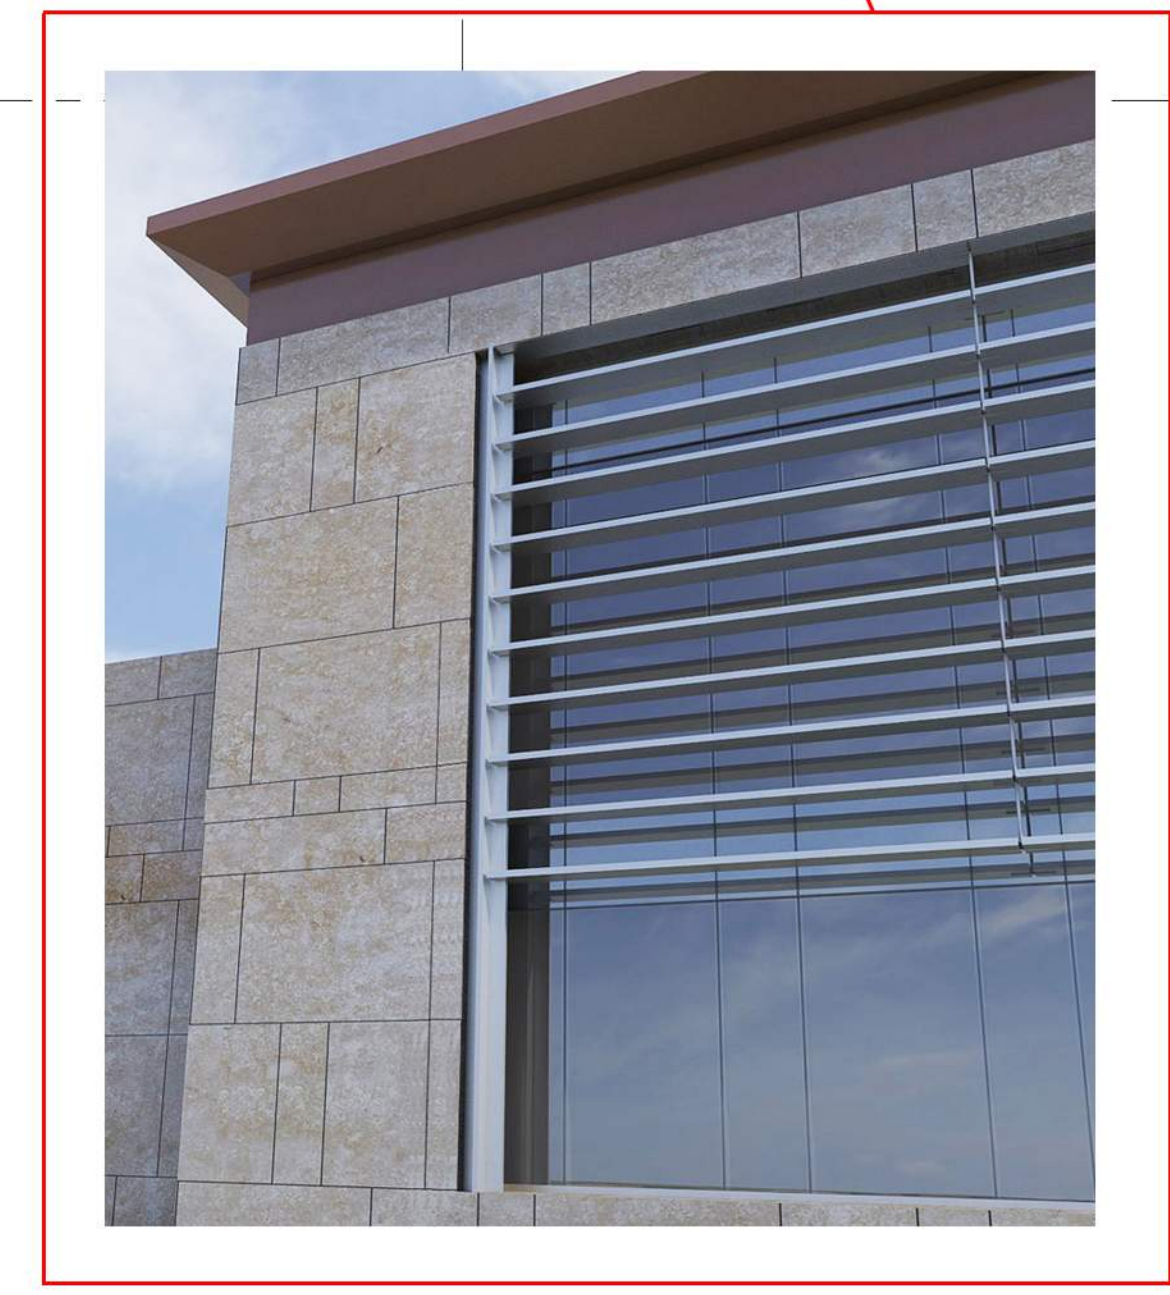


WALL SECTION CUT
THROUGH EXTERIOR
SHADING

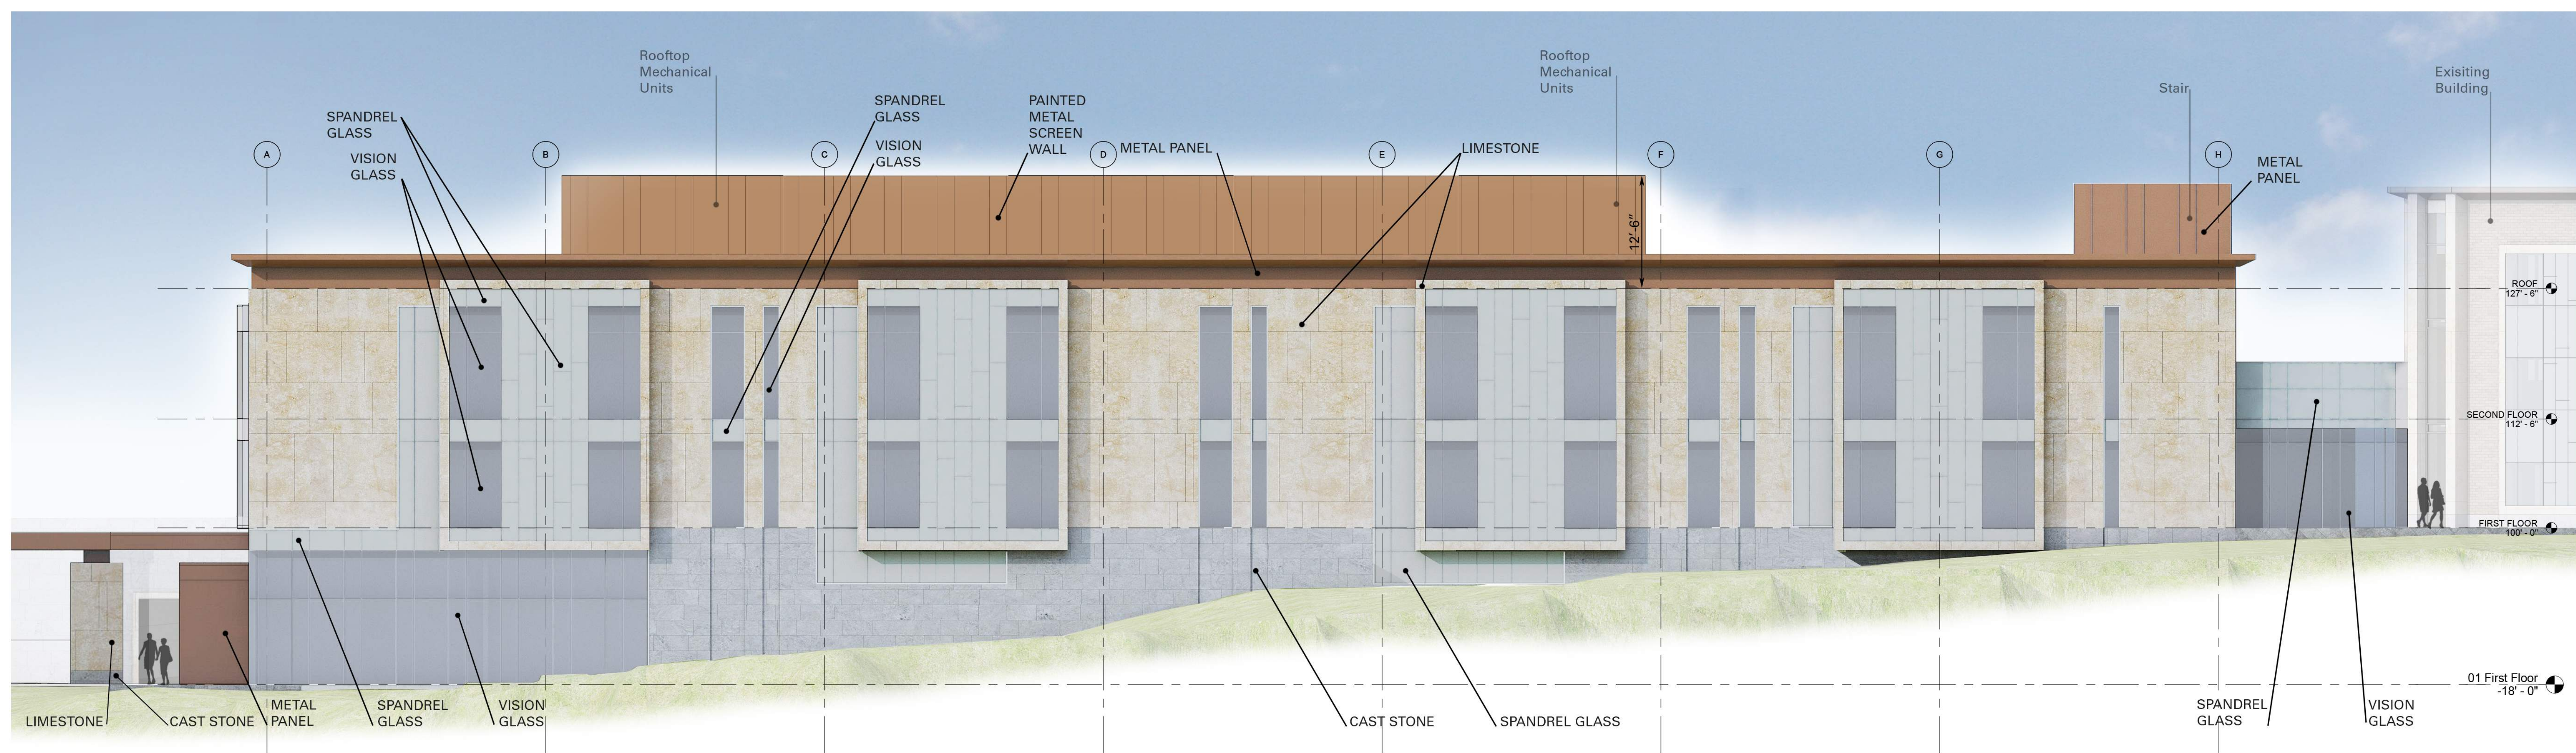


ACC
NORTH ELEVATION
 SCALE: 1/8" = 1'-0"

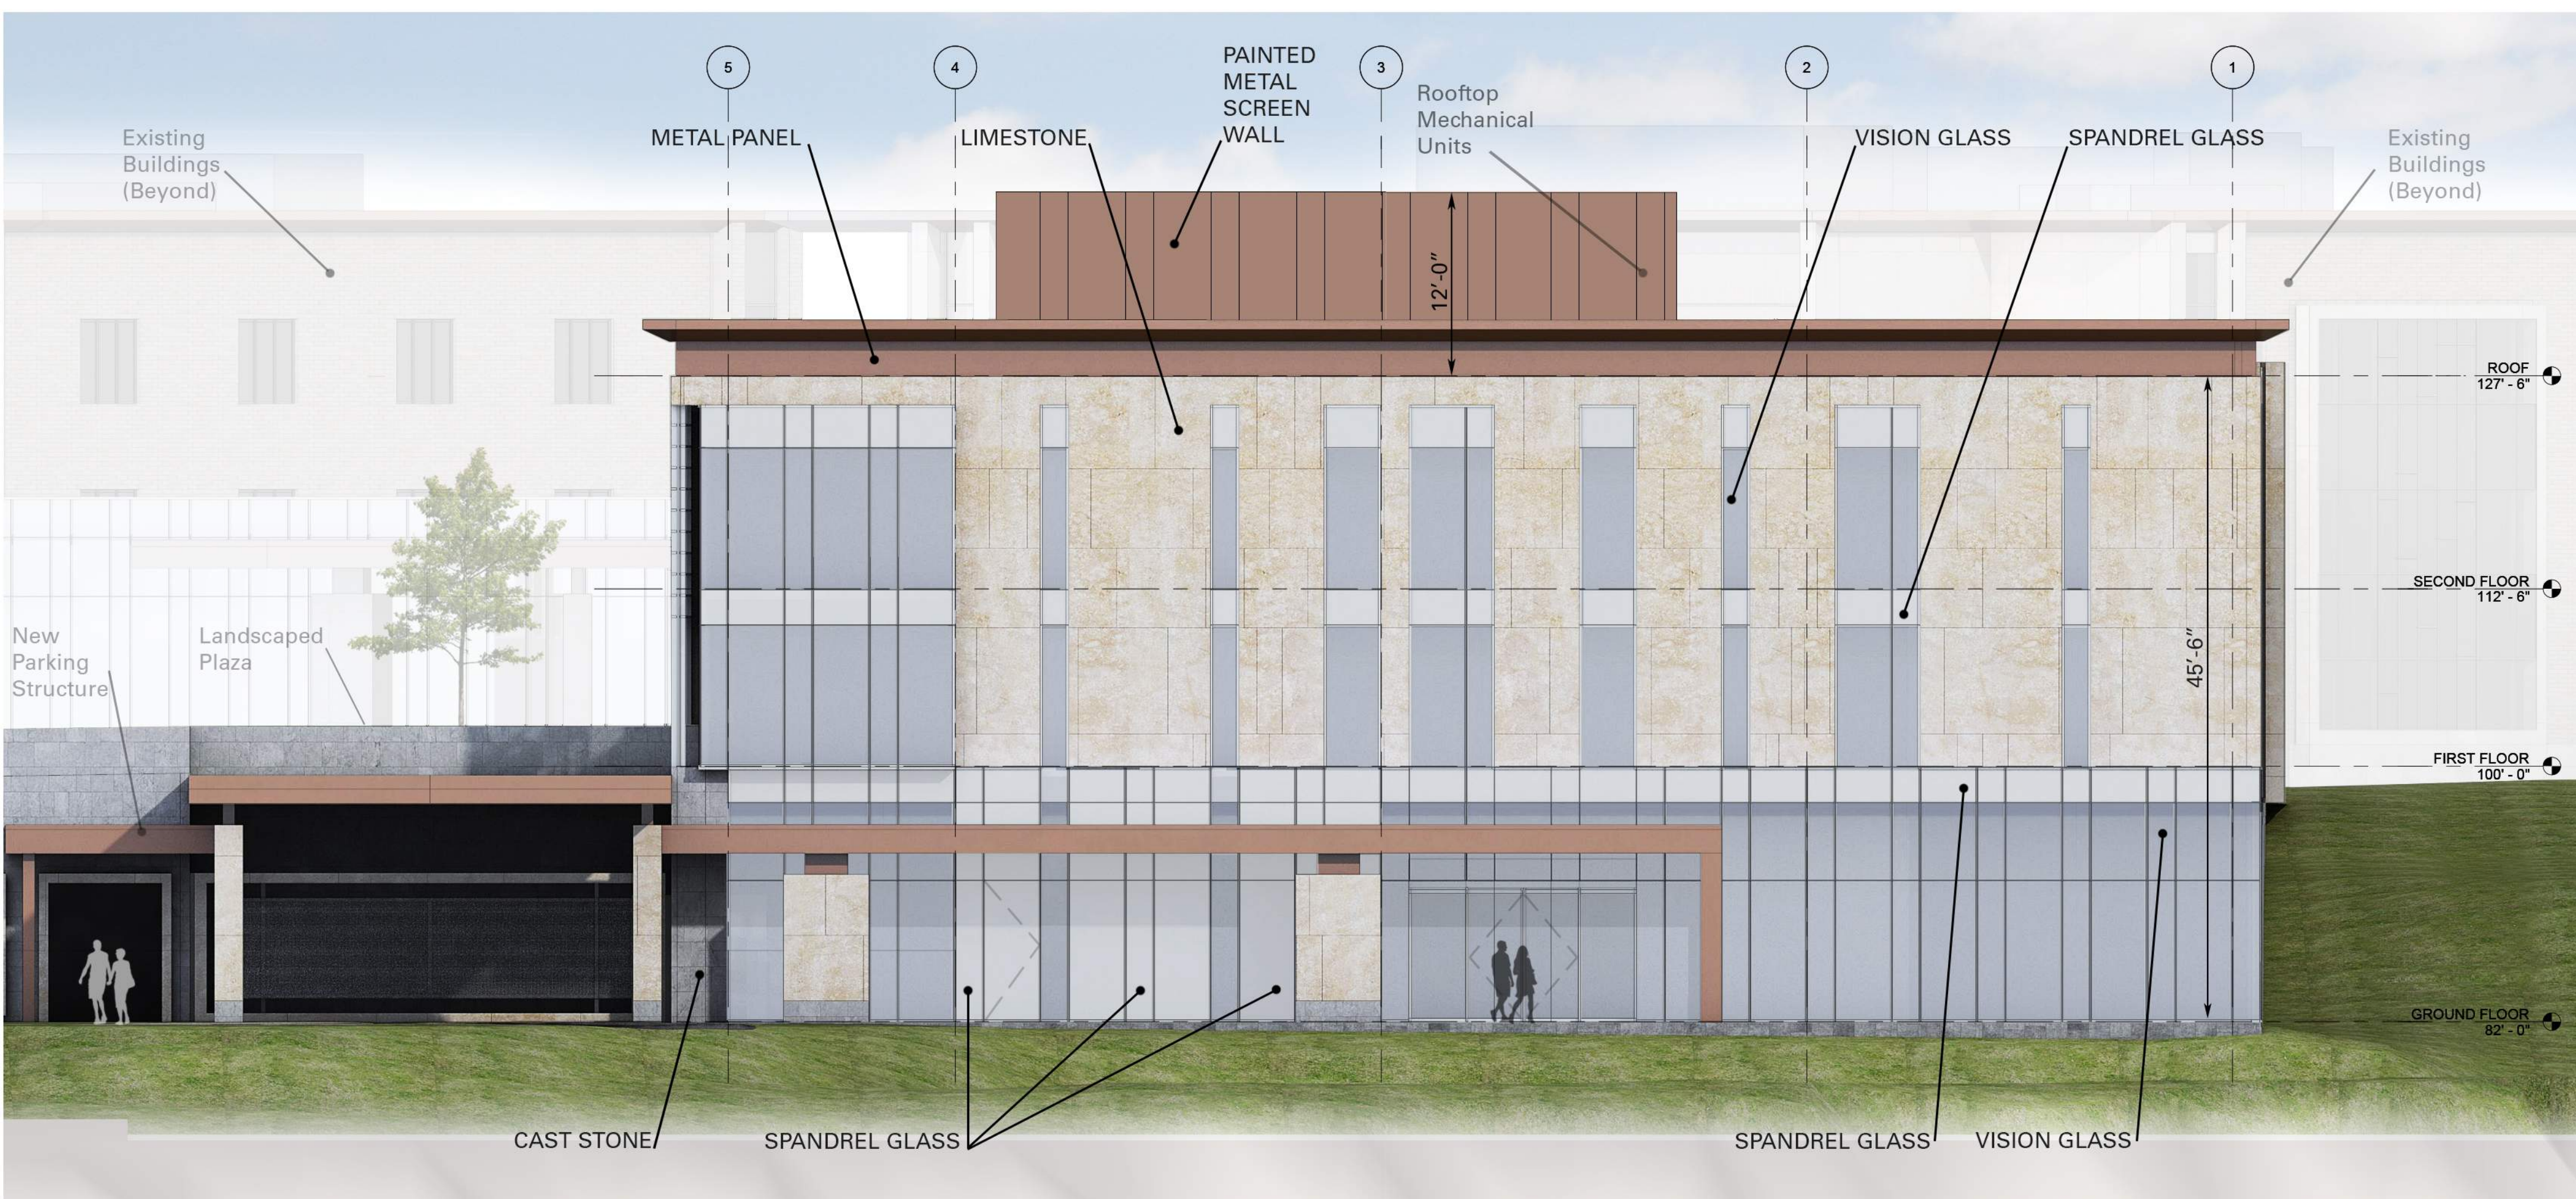


**ACC
 EAST ELEVATION**
 SCALE: 1/8" = 1'-0"

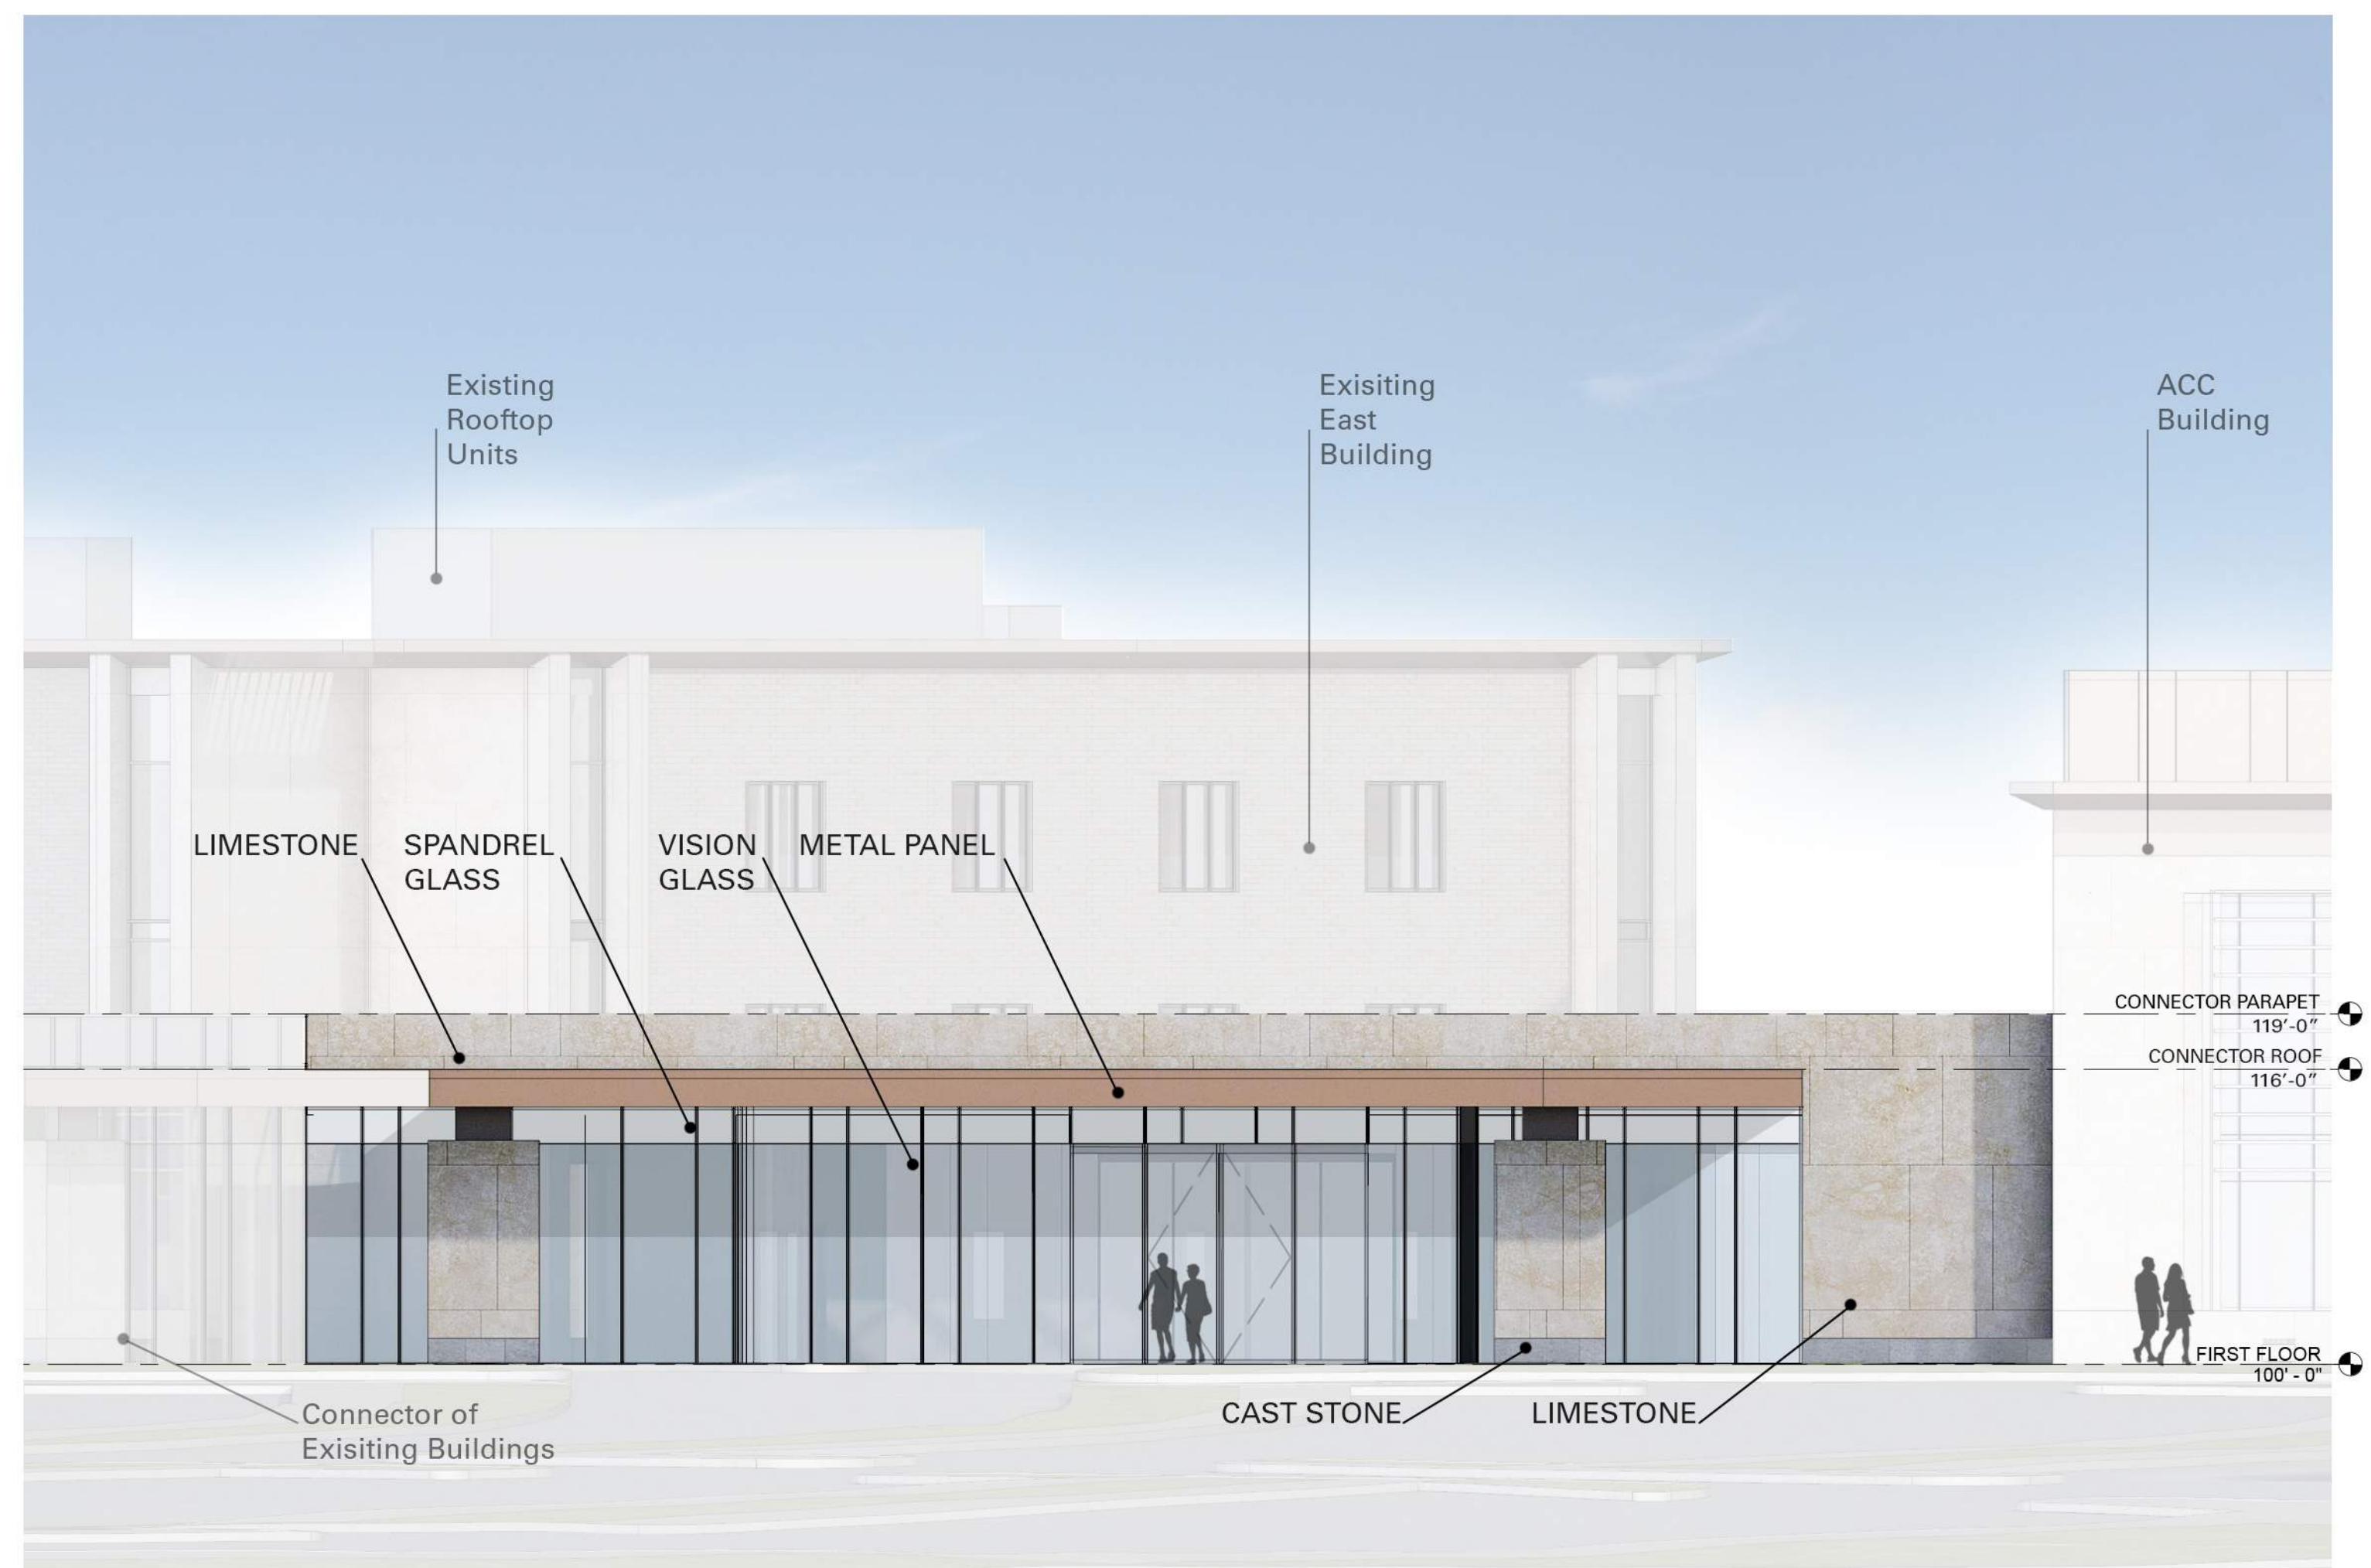


**ACC CONNECTOR
 SOUTH ELEVATION**
 SCALE: 1/8" = 1'-0"

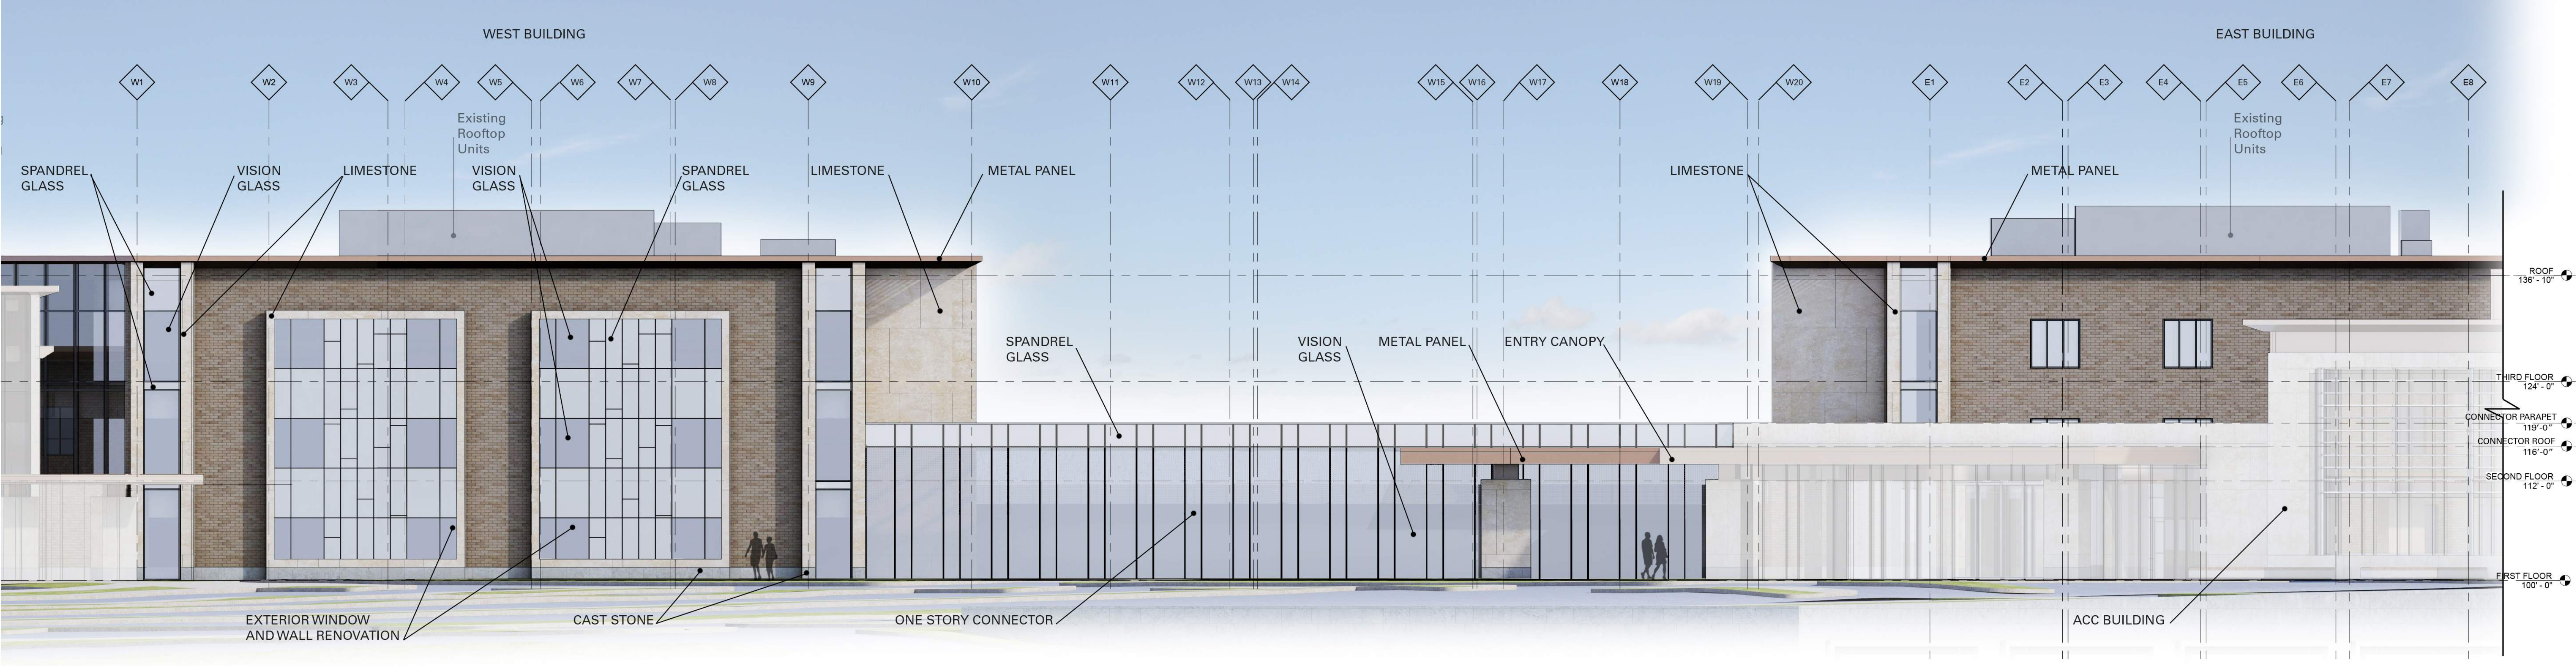

EXISTING & CONNECTOR SOUTH ELEVATION
 SCALE: 1/8" = 1'-0"

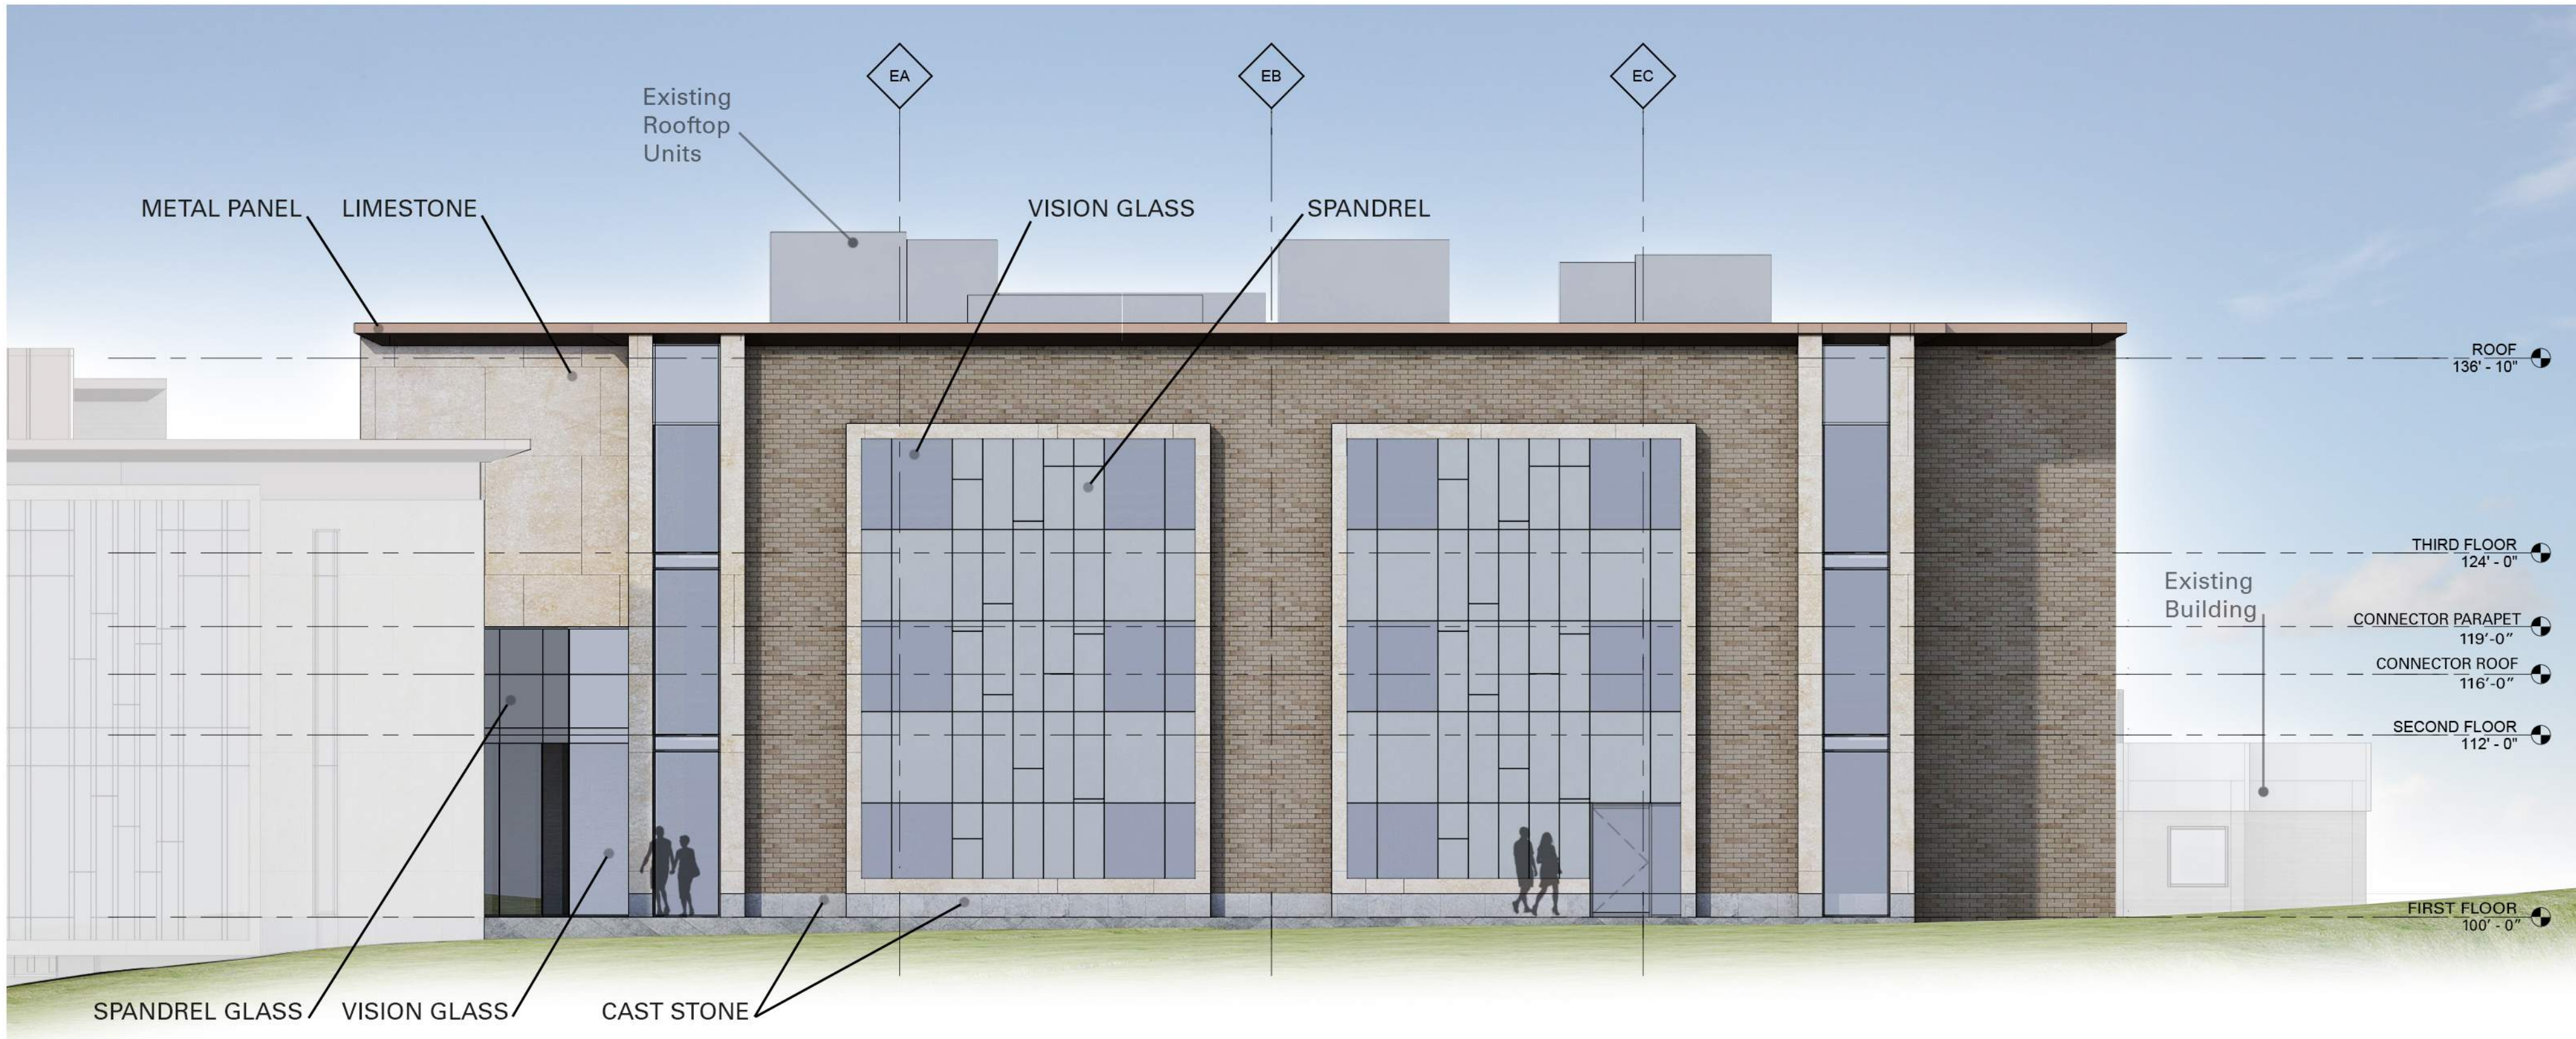


EXISTING EAST BUILDING EAST ELEVATION
 SCALE: 1/8" = 1'-0"

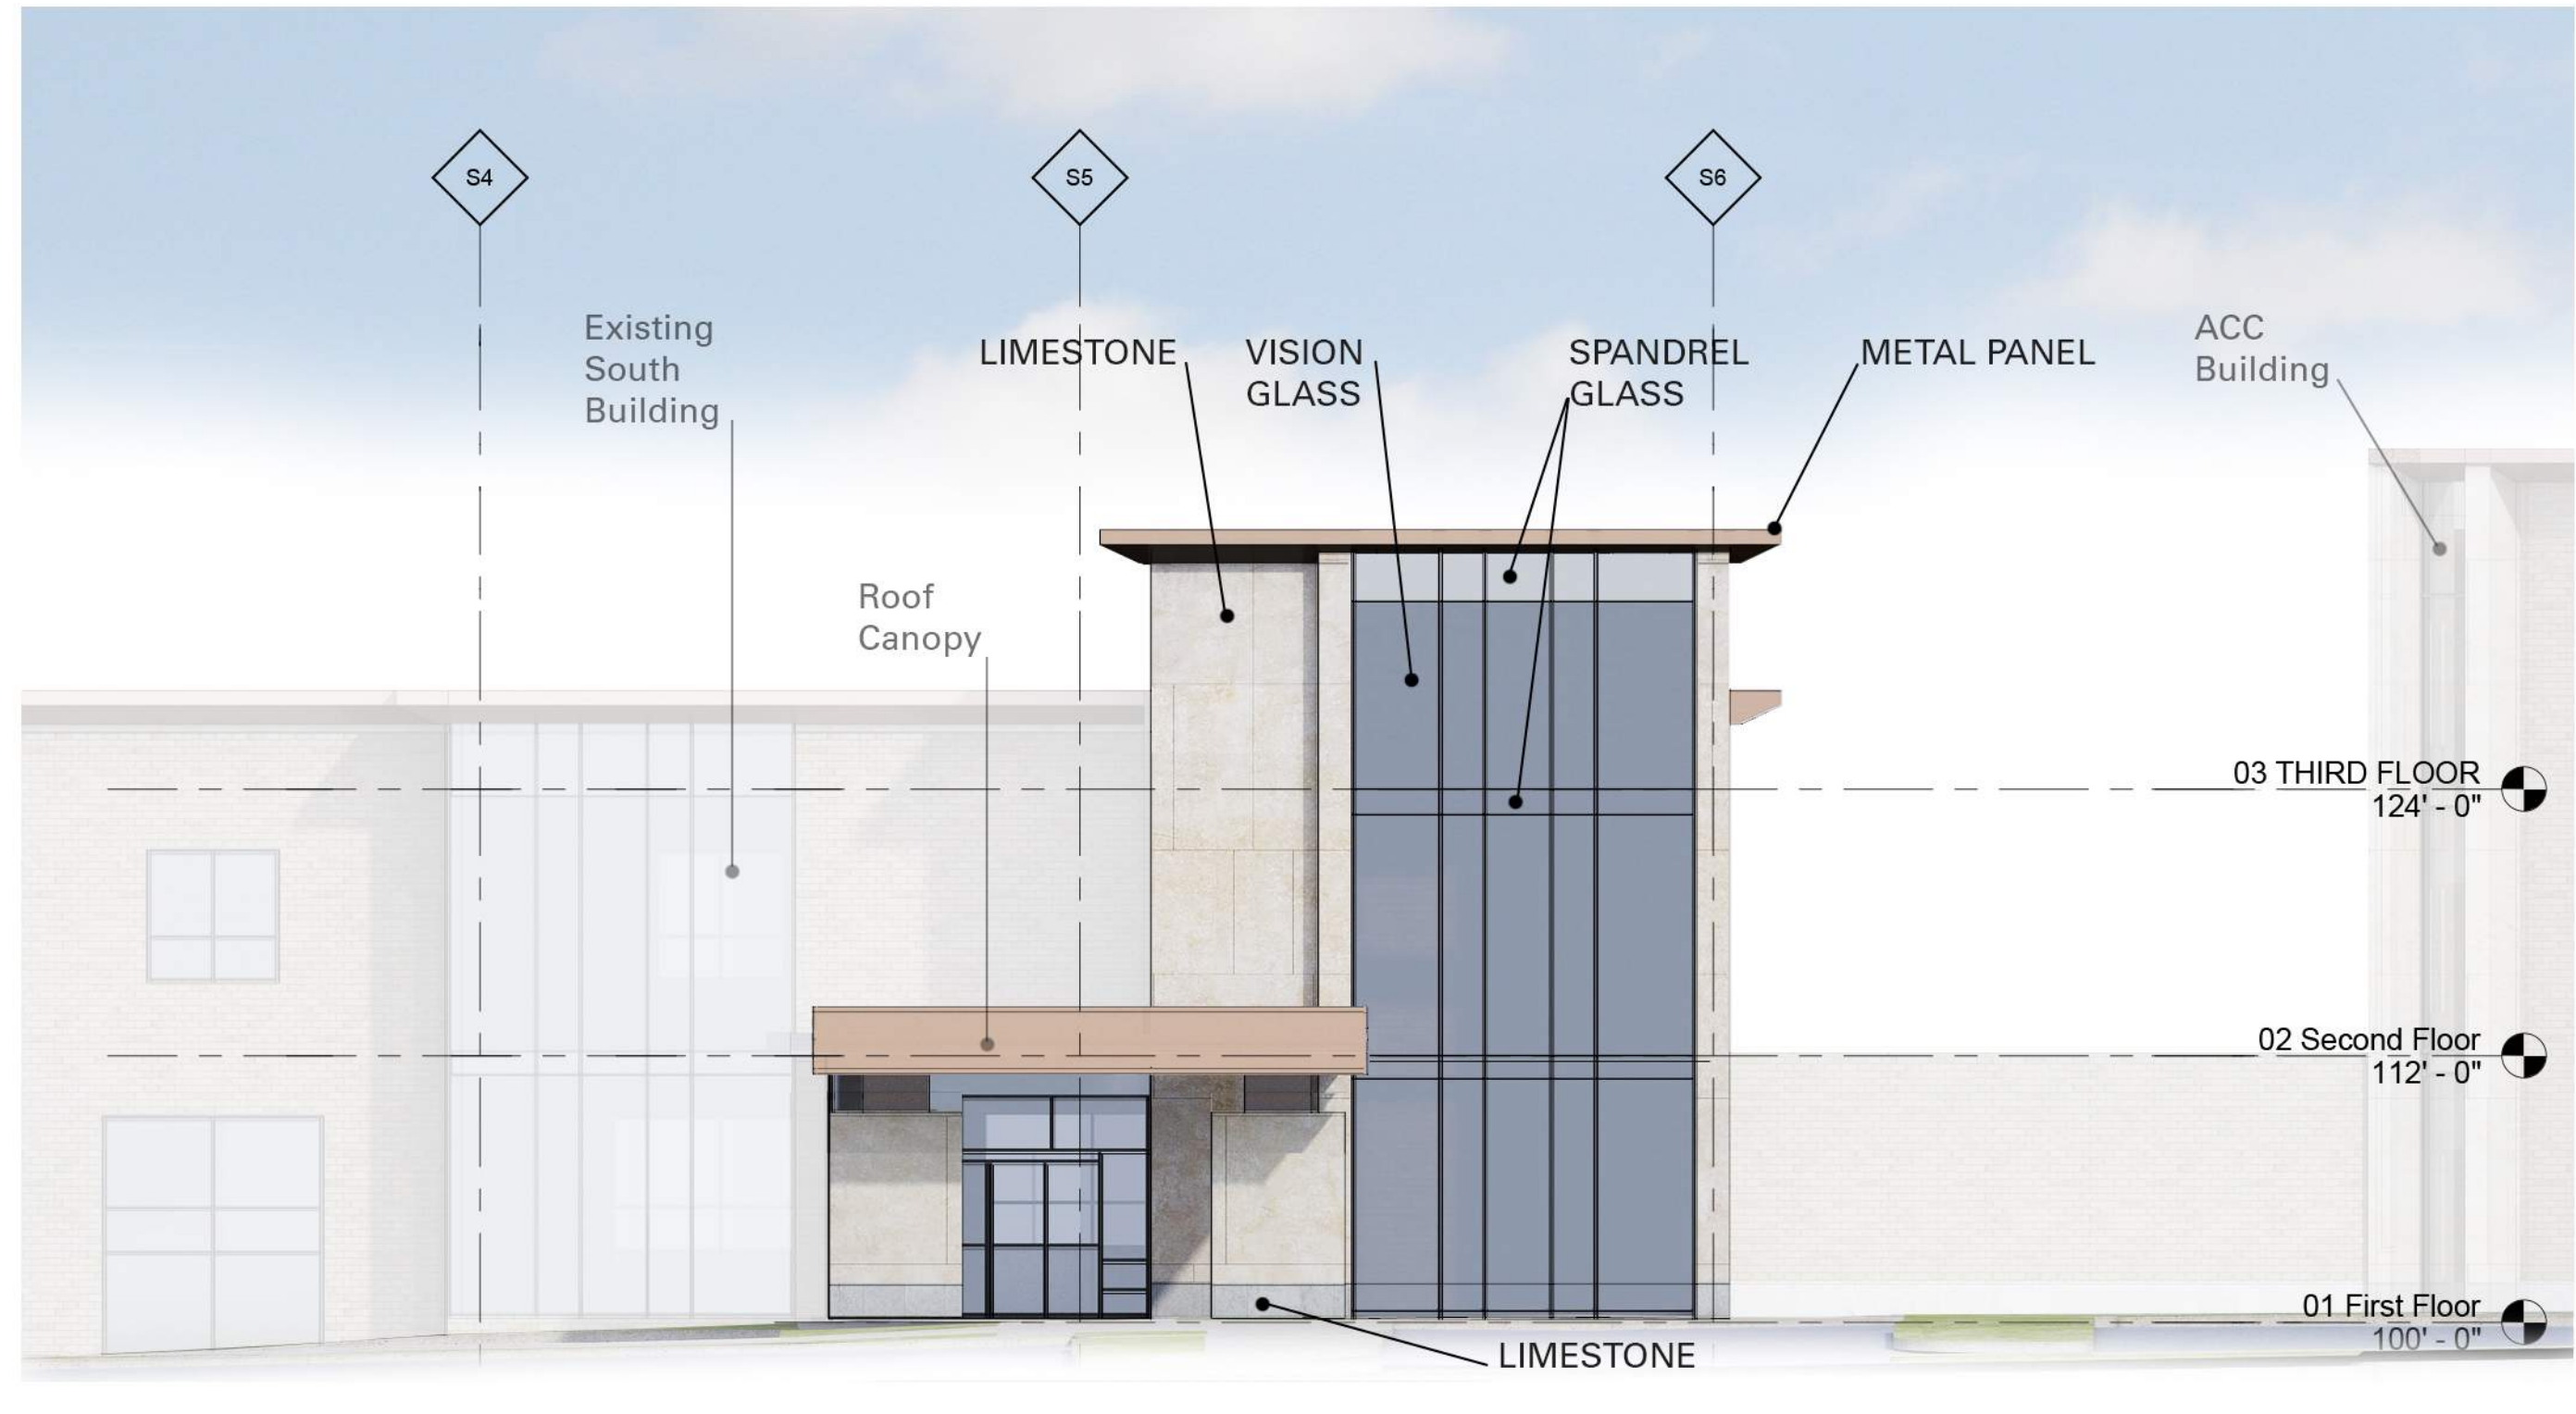


SOUTH BUILDING ENTRY EAST ELEVATION
 SCALE: 1/8" = 1'-0"



EAST ELEVATION OF PARKING DECK
 SCALE: 1/8" = 1'-0"

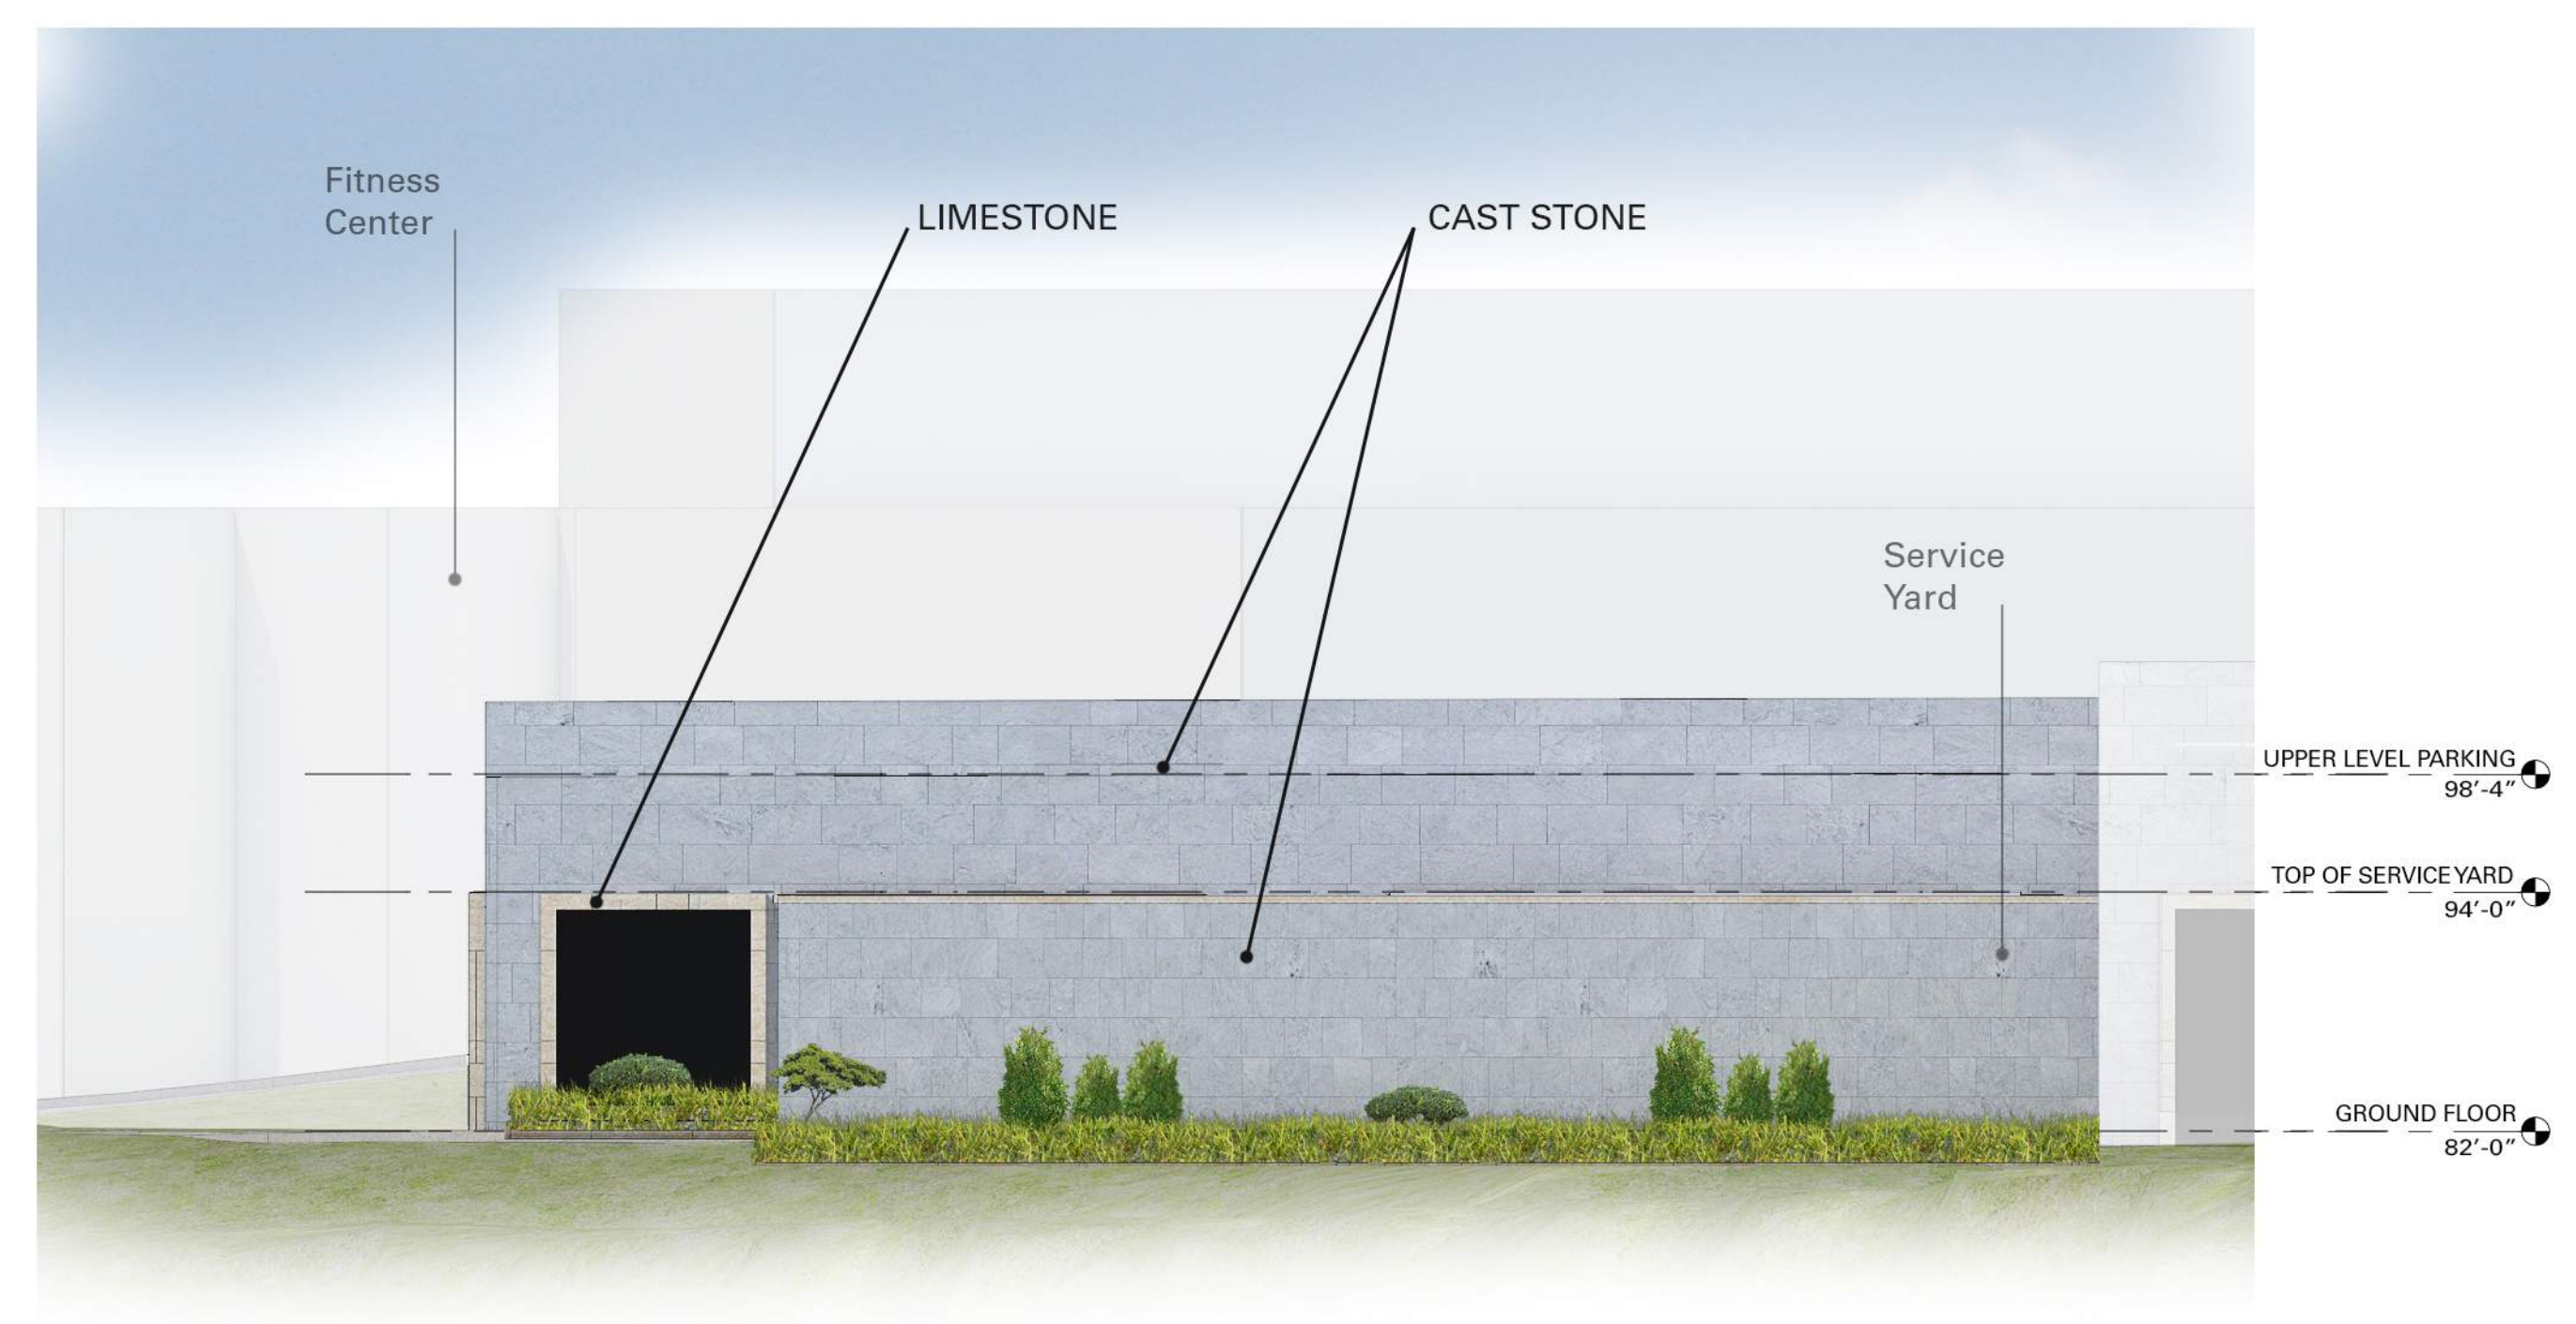

NORTH ELEVATION OF PARKING DECK
 SCALE: 1/8" = 1'-0"

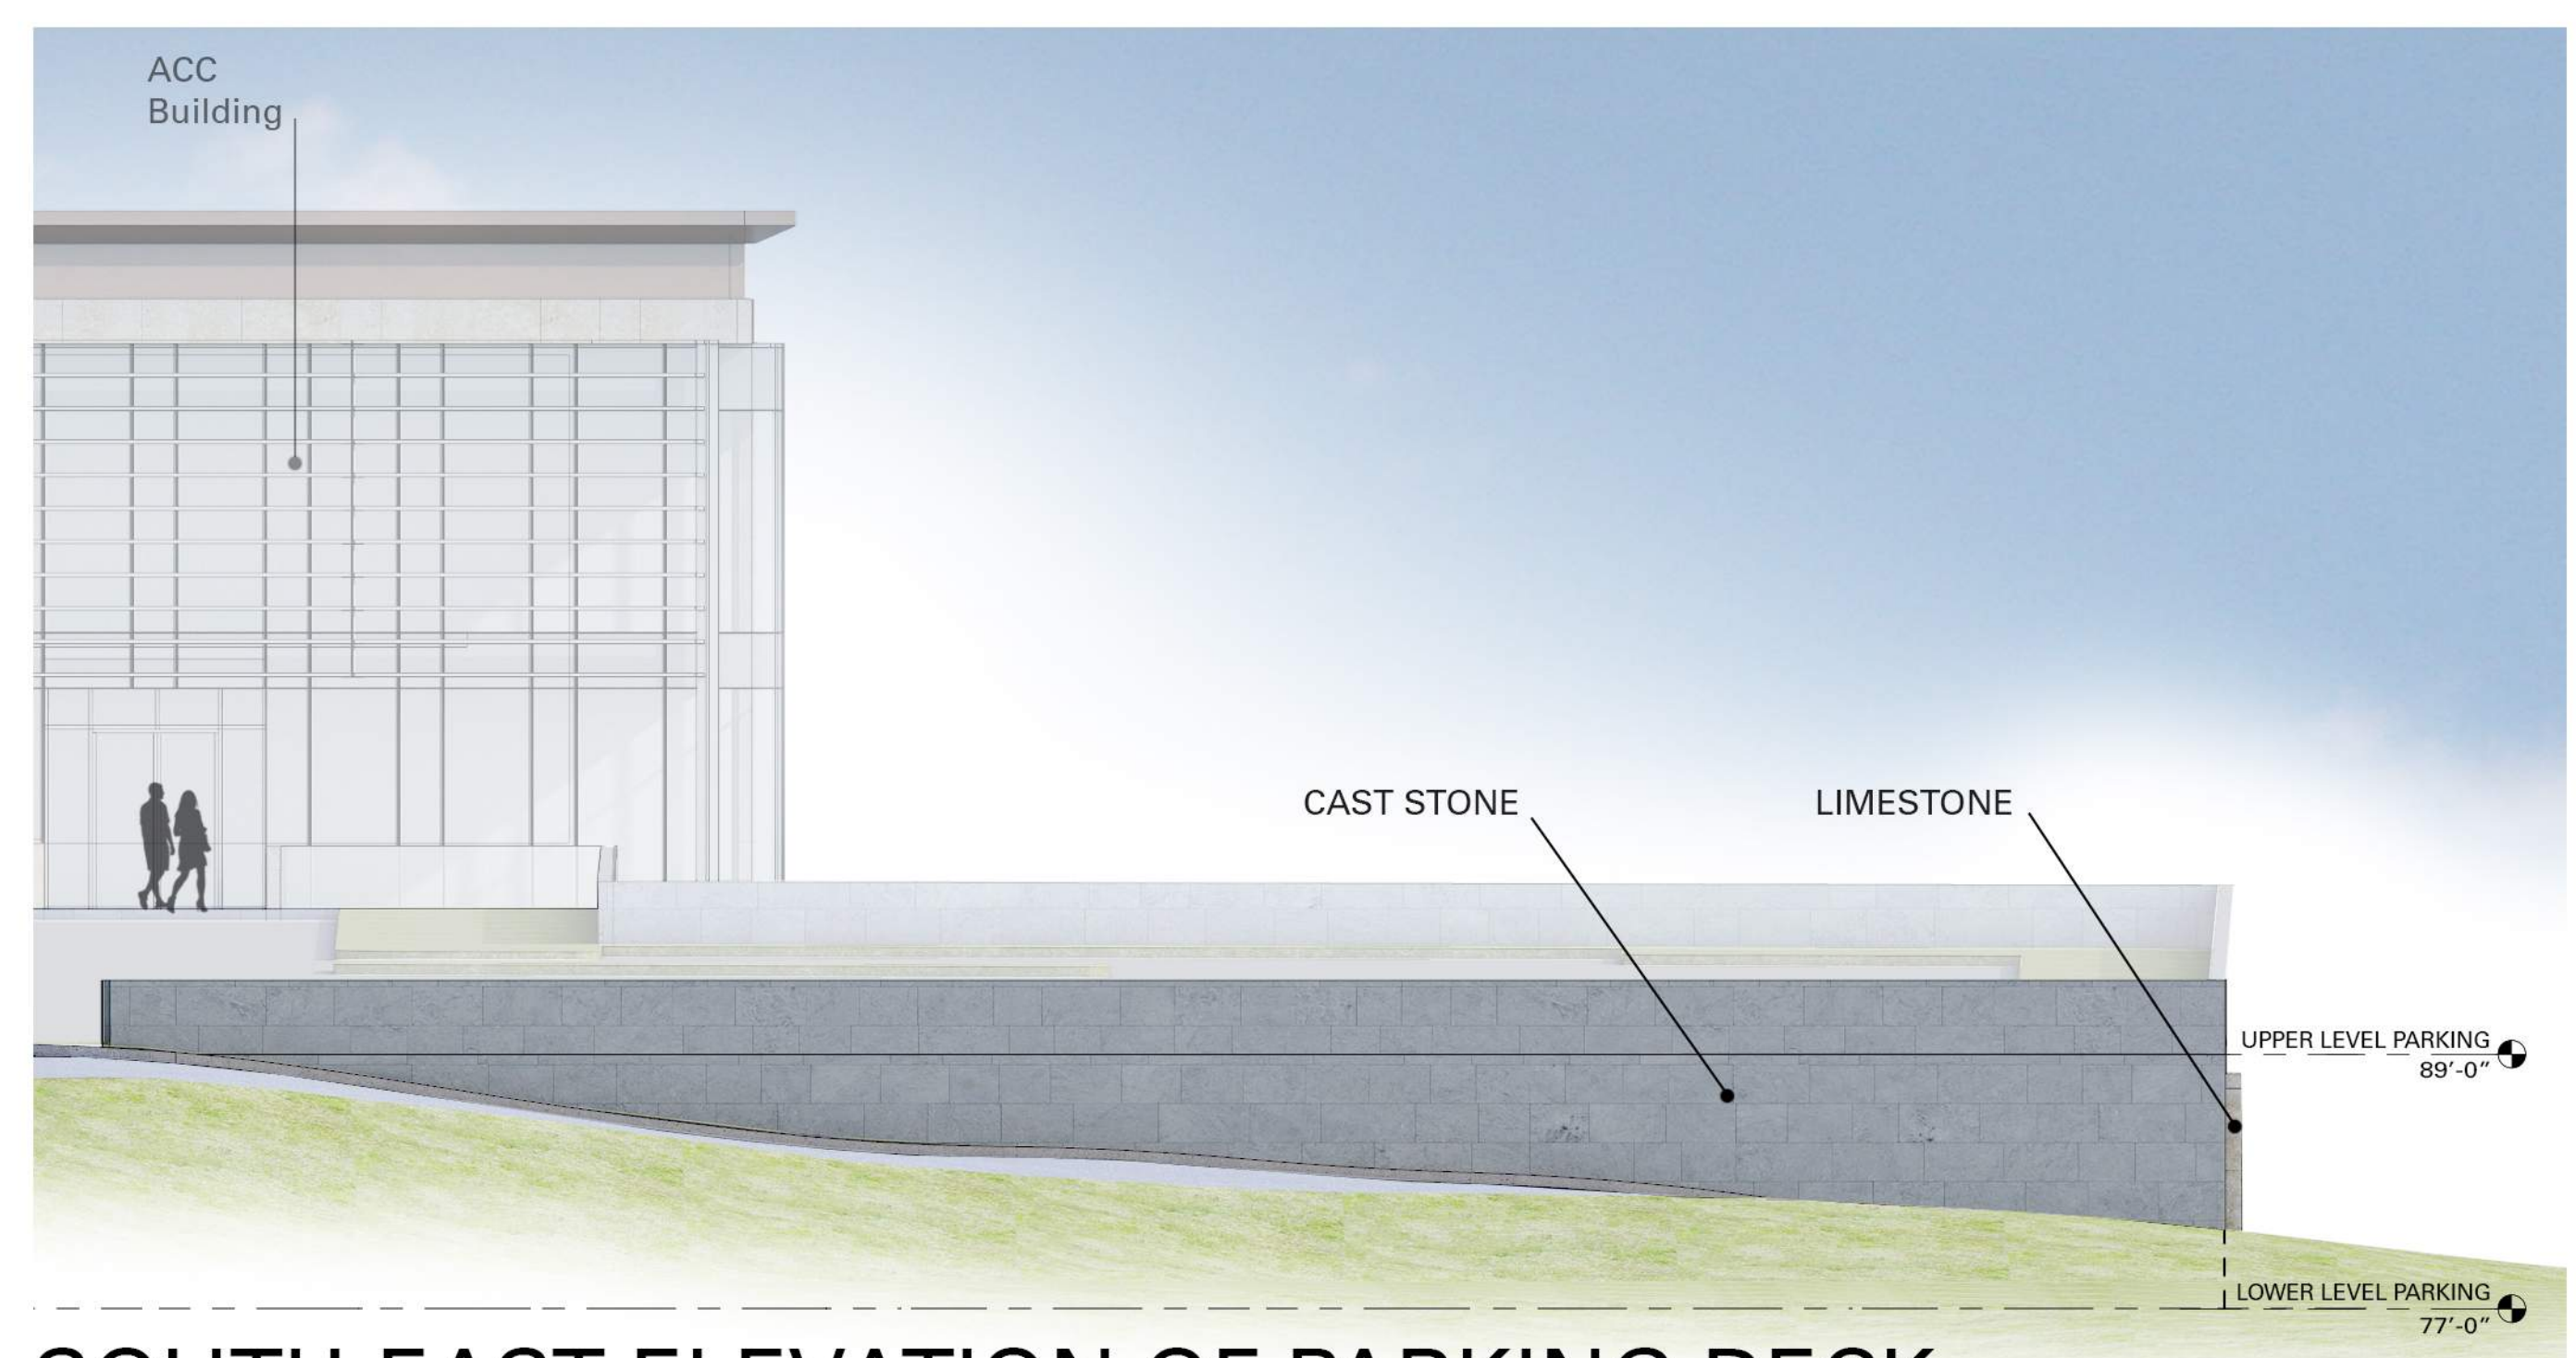

SOUTH-EAST ELEVATION OF PARKING DECK
 SCALE: 1/8" = 1'-0"