




1 Planting Enlargement
Scale: 1" = 10'-0"

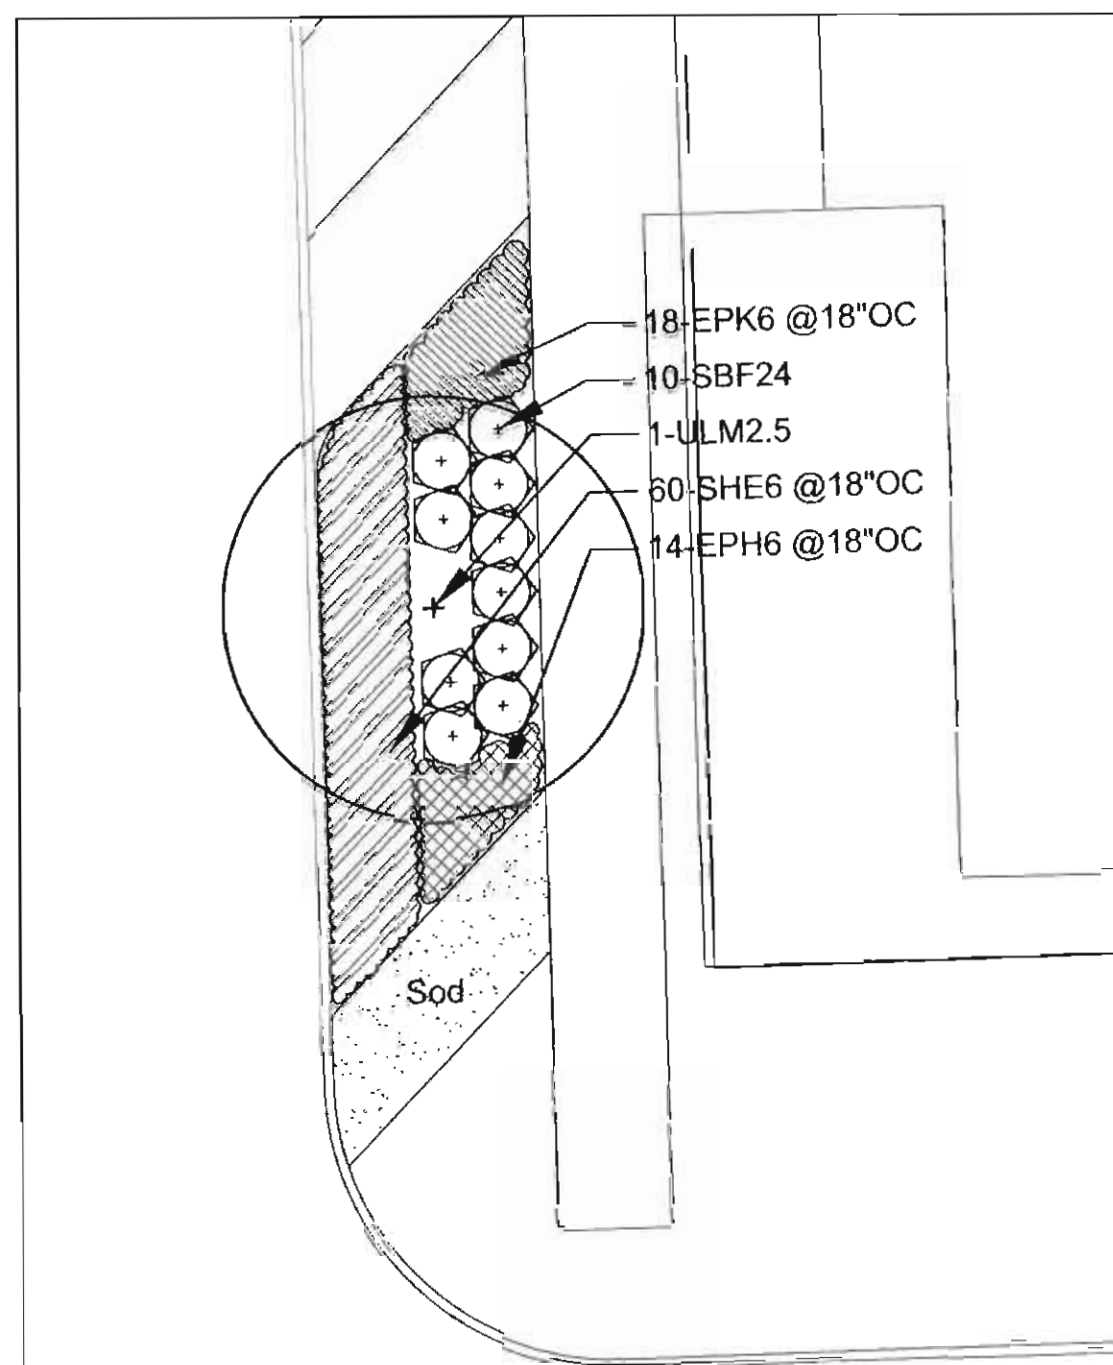

2 Planting Enlargement
Scale: 1" = 10'-0"

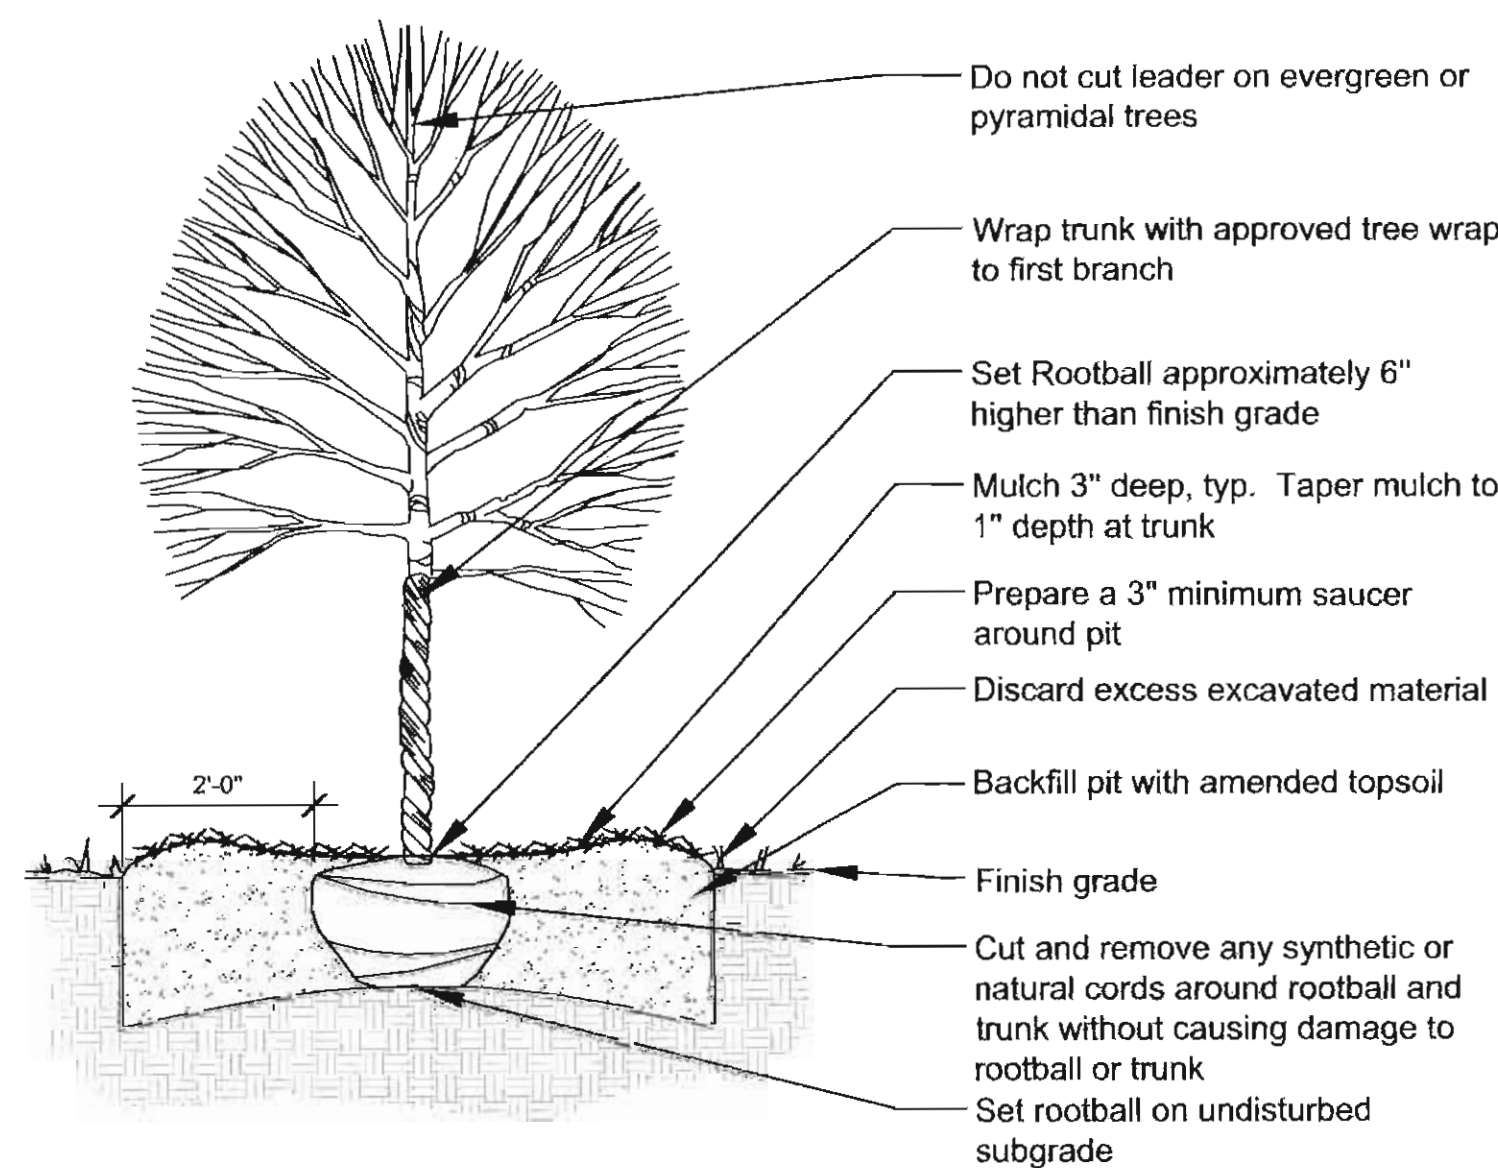

1 Shade Tree Planting
Scale: 1/2" = 1'-0"

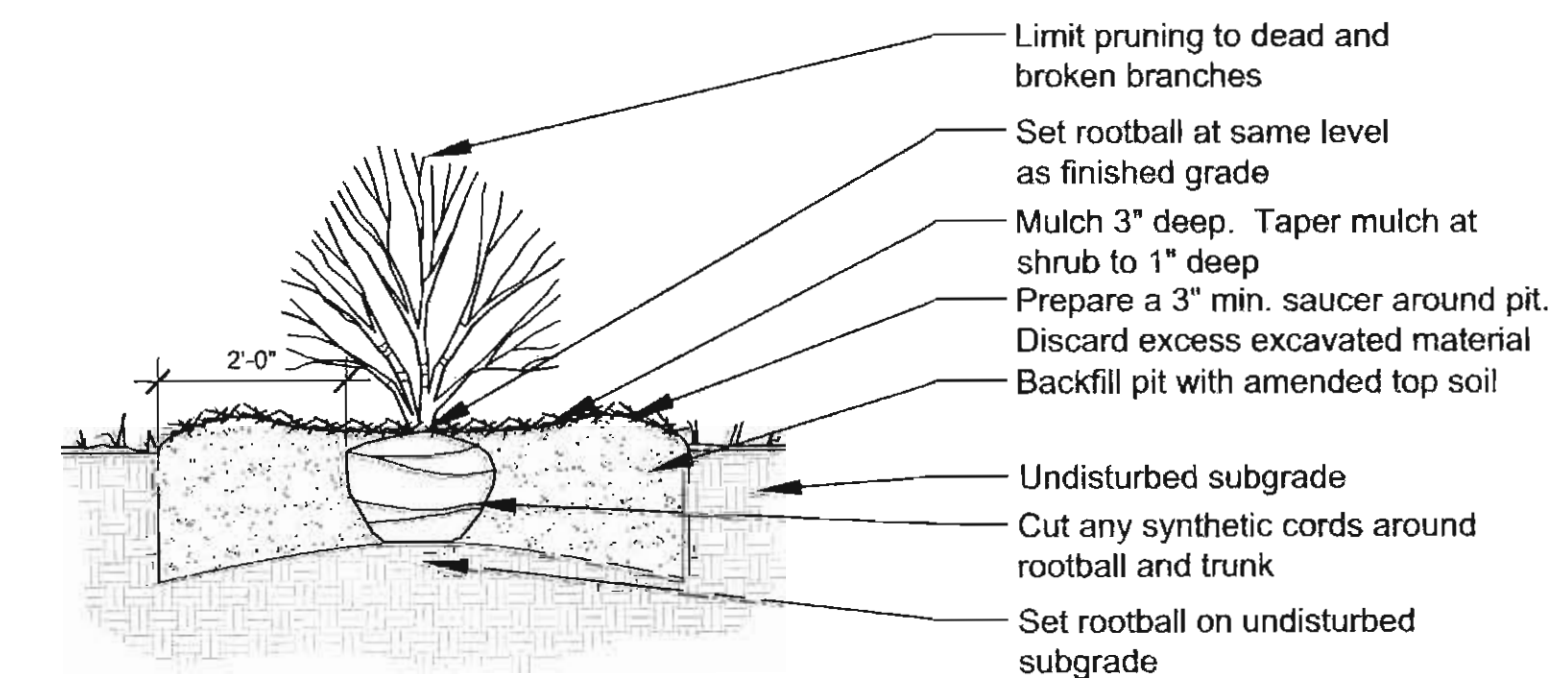


3 Shrub Planting
Scale: 1/2" = 1'-0"

Plant List


Code	Botanical Name	Common Name	Size	Qty
Shade Trees				
* AFB3.0	Acer x freemanii 'Autumn Blaze'	Autumn Blaze Freeman Maple	3" C	1
* GTS2.5	Cedrelia trjancanthos var. inermis 'Shademaster'	Shademaster Thornless Honeylocust	2 1/2" C	13
* ULM2.5	Ulmus japonica x wilsoniana 'Morton'	Accolade™ Elm	2 1/2" C	11
			Total	25
Intermediate Trees				
* AMG.06	Amelanchier x grandiflora *	Apple Serviceberry	6' HT	3
			Total	3
Deciduous Shrubs				
* CSA24	Cornus sericea 'Allema's Compact'	Allema's Compact Redosier Dogwood	24" HT	22
* HSW30	Physocarpus opulifolius 'Seward'	Summer Wine Nipabark	30" HT	15
* RHG18	Rhus aromatica 'Gro-Low'	Gro-Low Fragrant Sumac	18" HT	374
* SBF24	Spiraea x bumalda 'Froebeli'	Froebel's Bumalda Spirea	24" HT	45
			Total	456
Evergreen Shrubs				
* TMT24	Taxus x media 'Tauntonii'	Taunton Intermediate Yew	24" HT	35
			Total	35
Perennials				
* EPH6	Echinacea purpurea 'Kim's Knee High'	Kim's Knee High Purple Coneflower	1 GAL	189
* EPK6	Echinacea purpurea 'Kim's Mop Head'	Kim's Mop Head White Coneflower	1 GAL	84
* HHR6	Hemerocallis 'Happy Returns'	Happy Returns Daylily	1 GAL	73
* HEA6	Heuchera americana *	American Alumroot	1 GAL	75
* PDH6	Penstemon digitalis 'Husker Red'	Husker Red Beard Tongue	1 GAL	110
* SCS6	Schizachyrium scoparium *	Little Bluestem	1 GAL	239
* SSC6	Solidago speciosa *	Showy Goldenrod	1 GAL	175
* SHE6	Sporobolus heterolepis *	Prairie Dropseed	1 GAL	882
			Total	1827

Planting Notes

- Seed and/or sod limit line is approximate. Seed and/or sod to limits of grading and disturbance. Contractor responsible for restoration of any unauthorized disruption outside of designated construction area.
- Tree mulch rings are 5' diameter, typ.
- Contractor responsible for erosion control in all seeded and sodded areas.
- Do not locate plants within 10' of utility structures. Do not locate plants within 5' horizontally of underground utility lines.
- Plants and other materials are quantified and summarized for the convenience of the Owner and jurisdictional agencies only. Confirm and install sufficient quantities to complete the work as drawn. No additional payments will be made for materials required to complete the work as drawn.
- Refer to Specifications for additional conditions, standards, and notes.

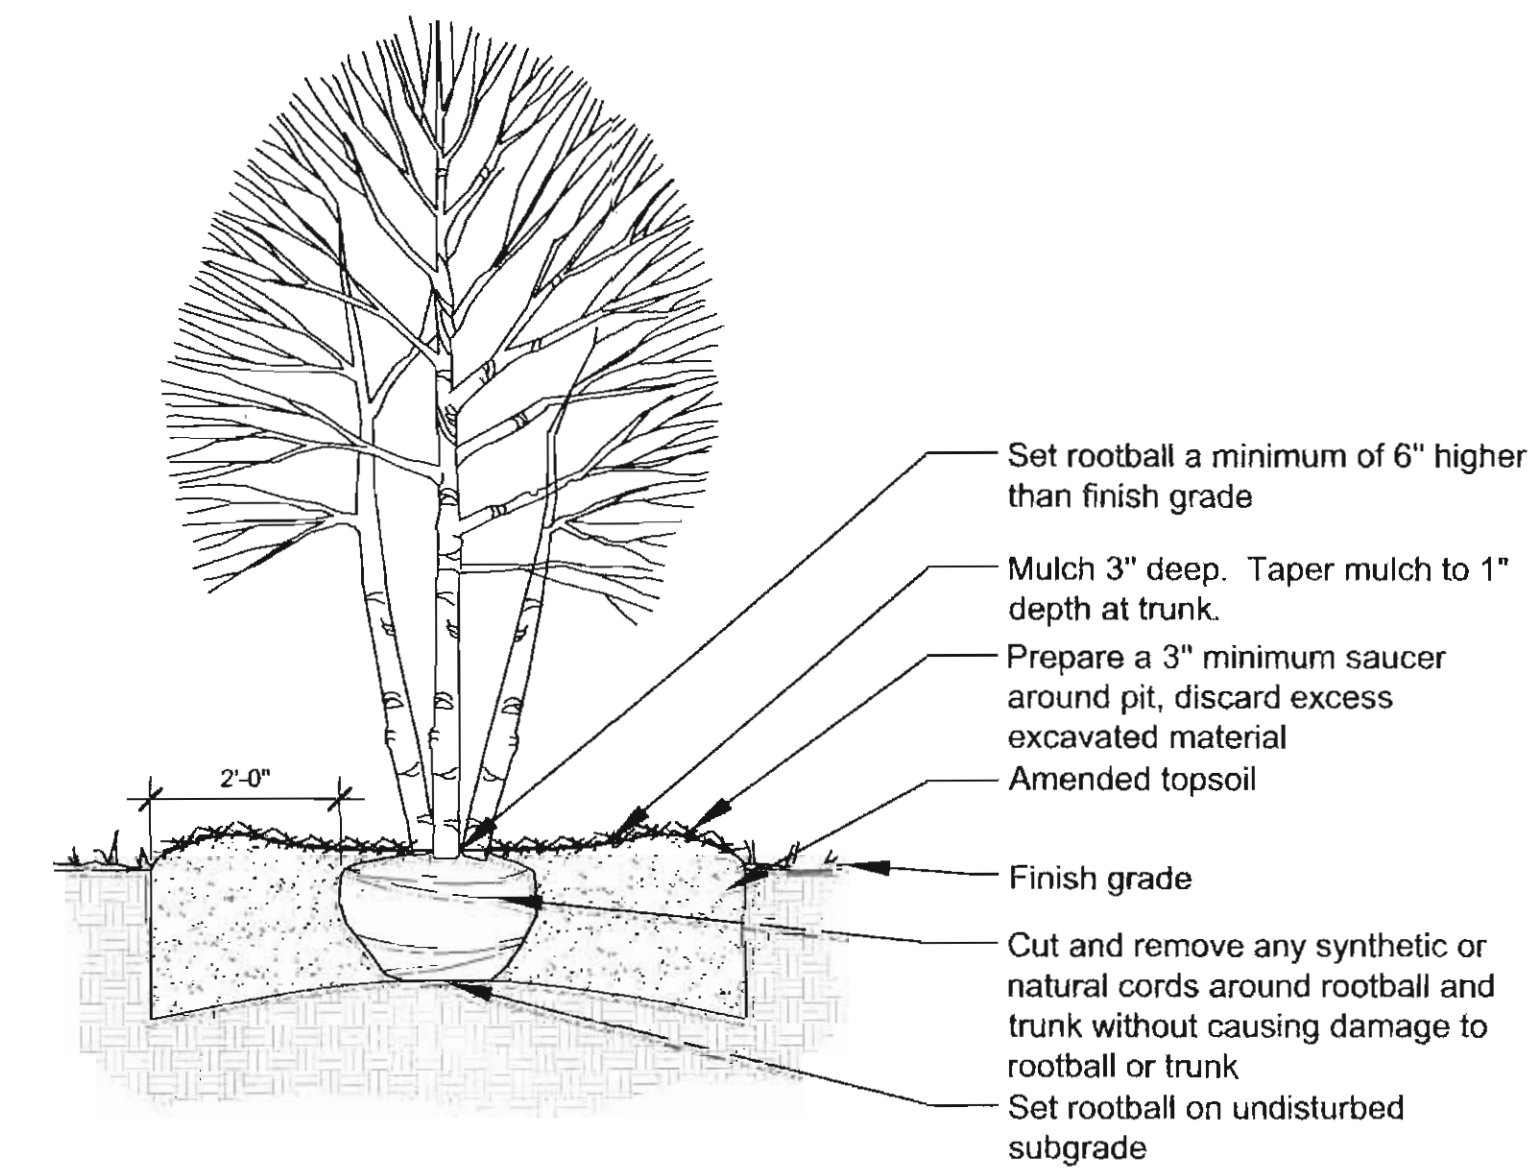

2 Ornamental Tree Planting
Scale: 1/2" = 1'-0"

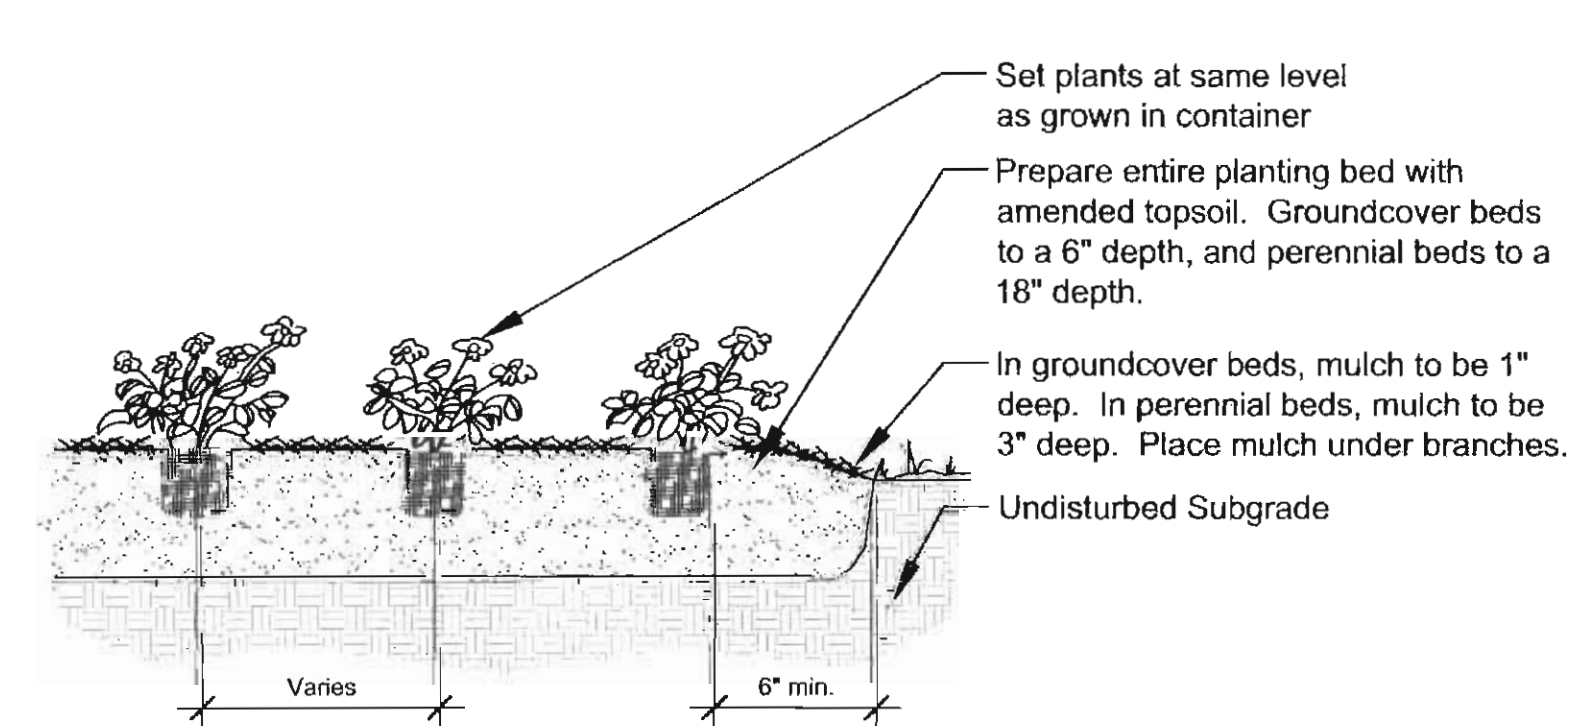

4 Perennial and Groundcover Planting
Scale: 1/2" = 1'-0"

No.	Date	Issue
	12.21.07	75% Progress Set
	03.06.08	Issued for permit
	06.03.08	Revised Permit Set
	06.06.08	Construction Set

