




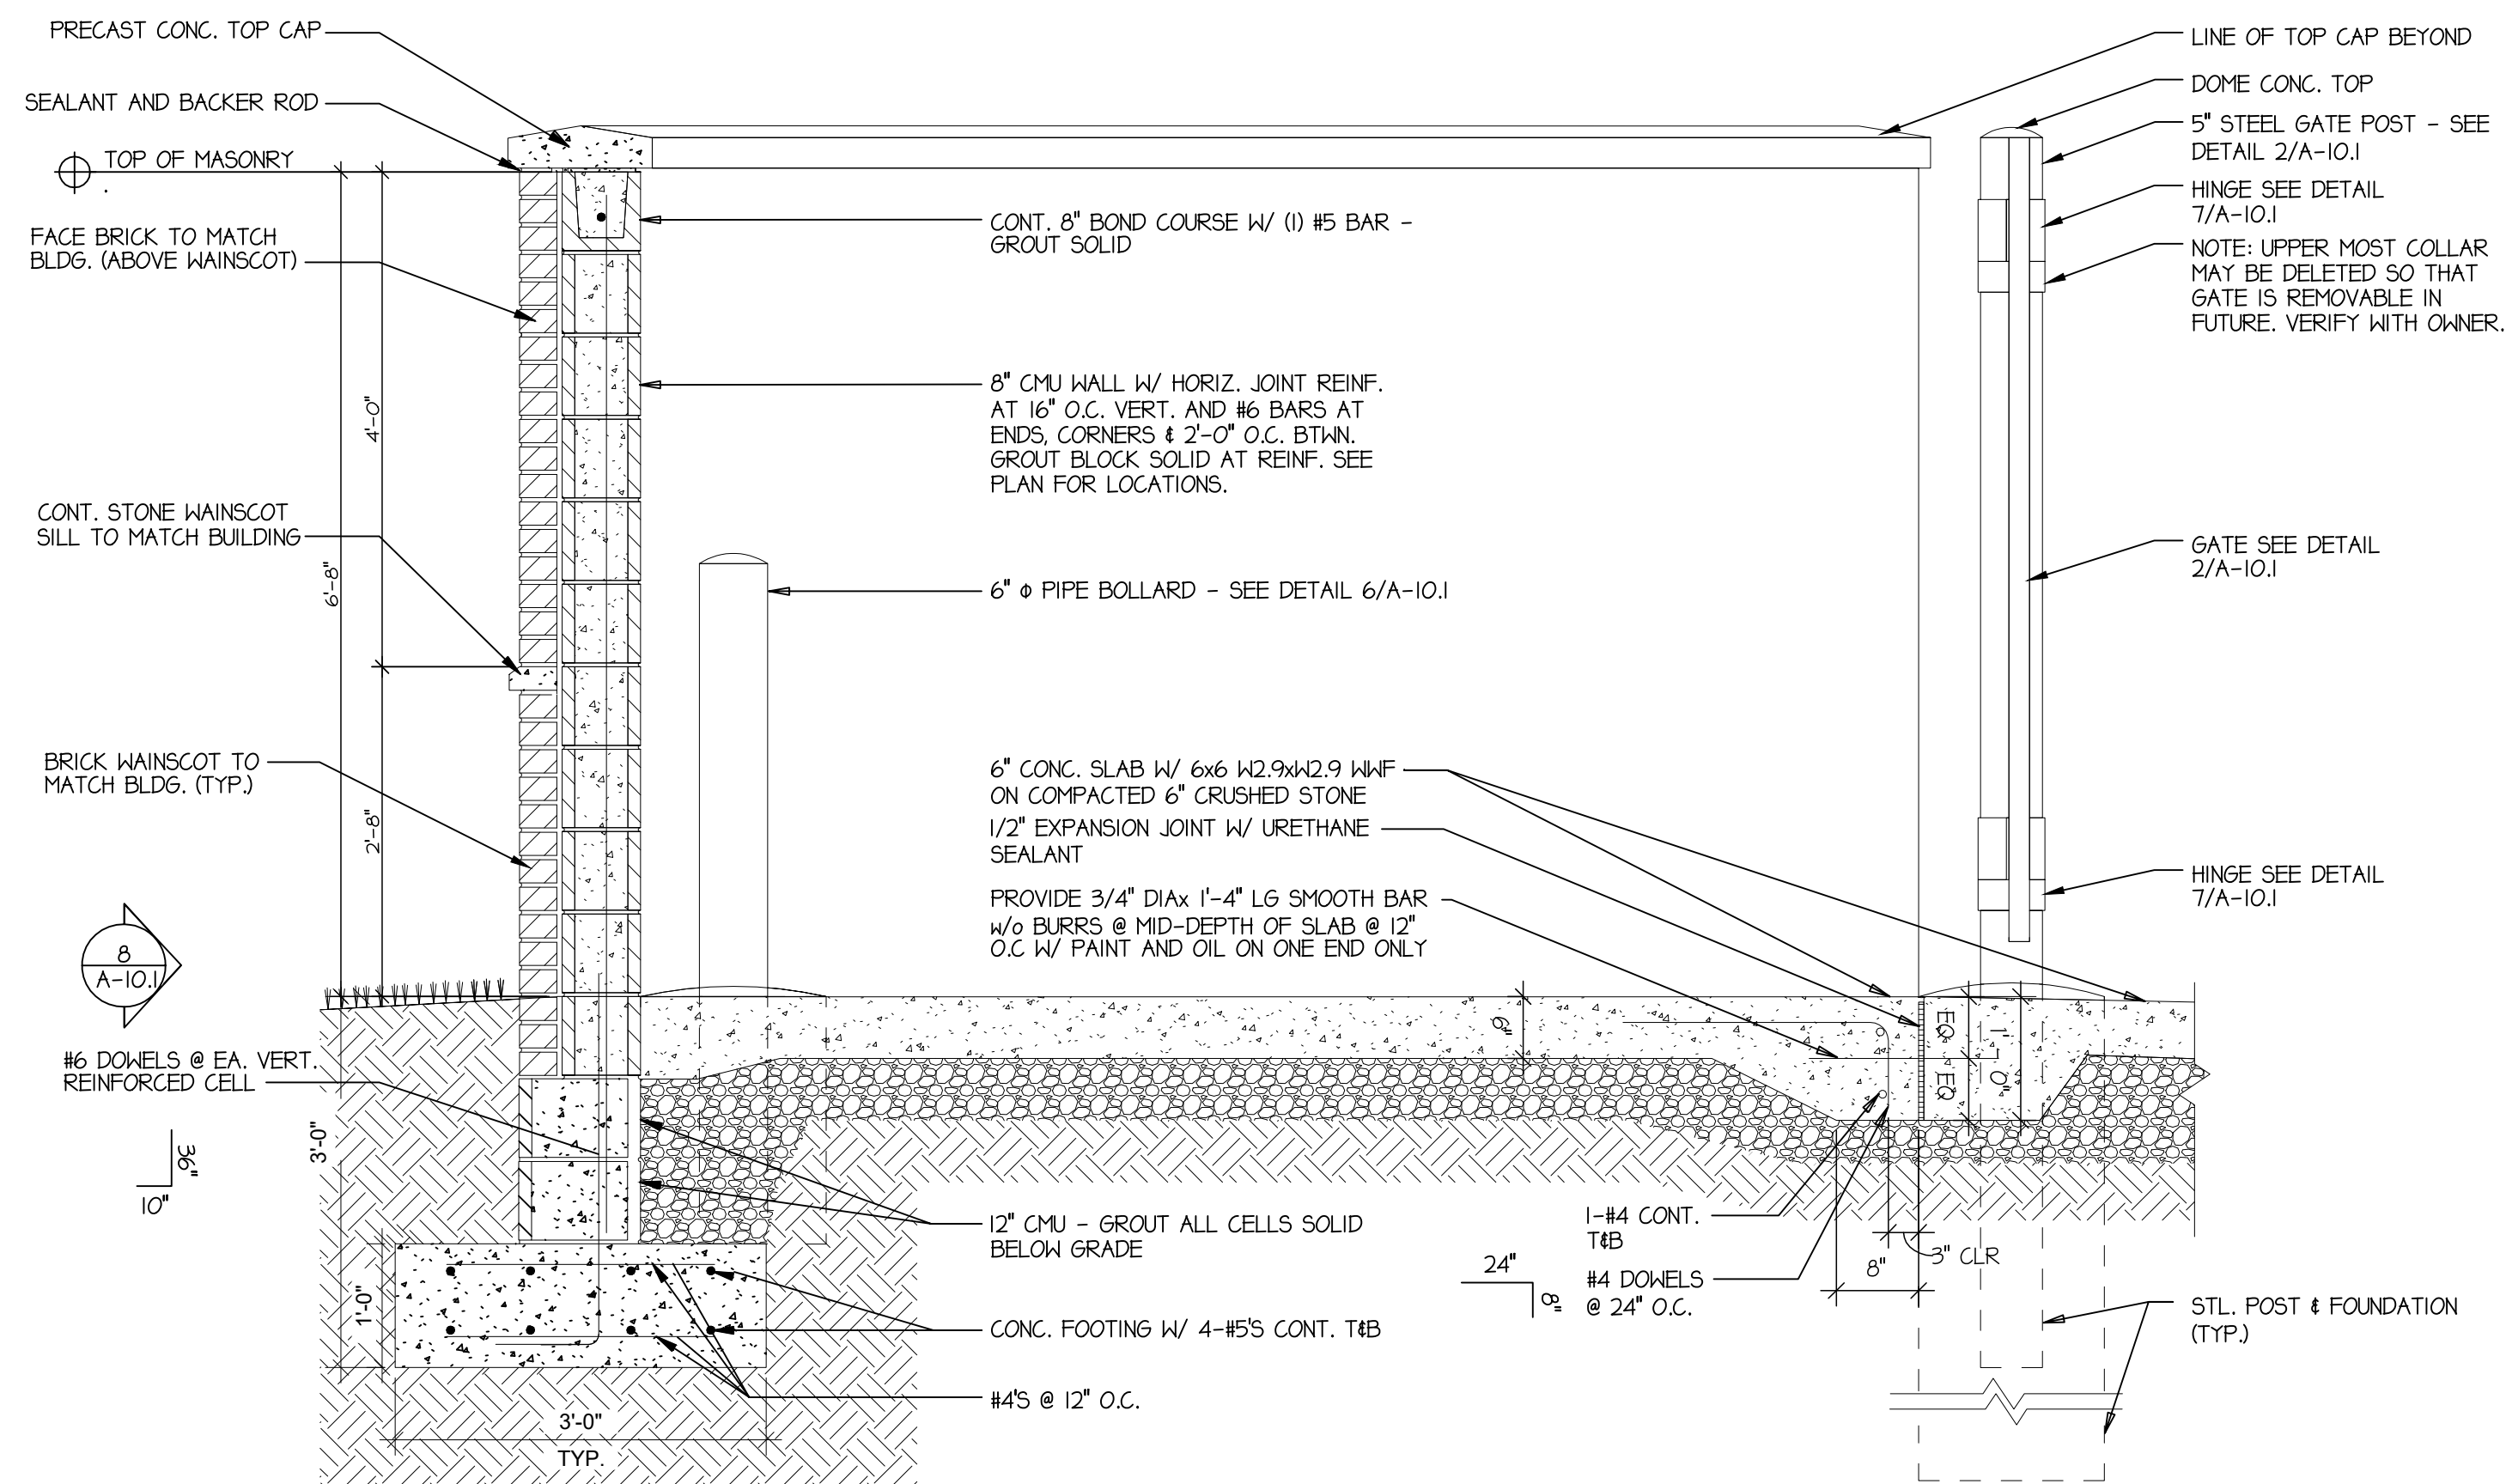


1 SECTION @ TRASH ENCLOSURE
A-10.1 Scale: 3/4" = 1'-0"

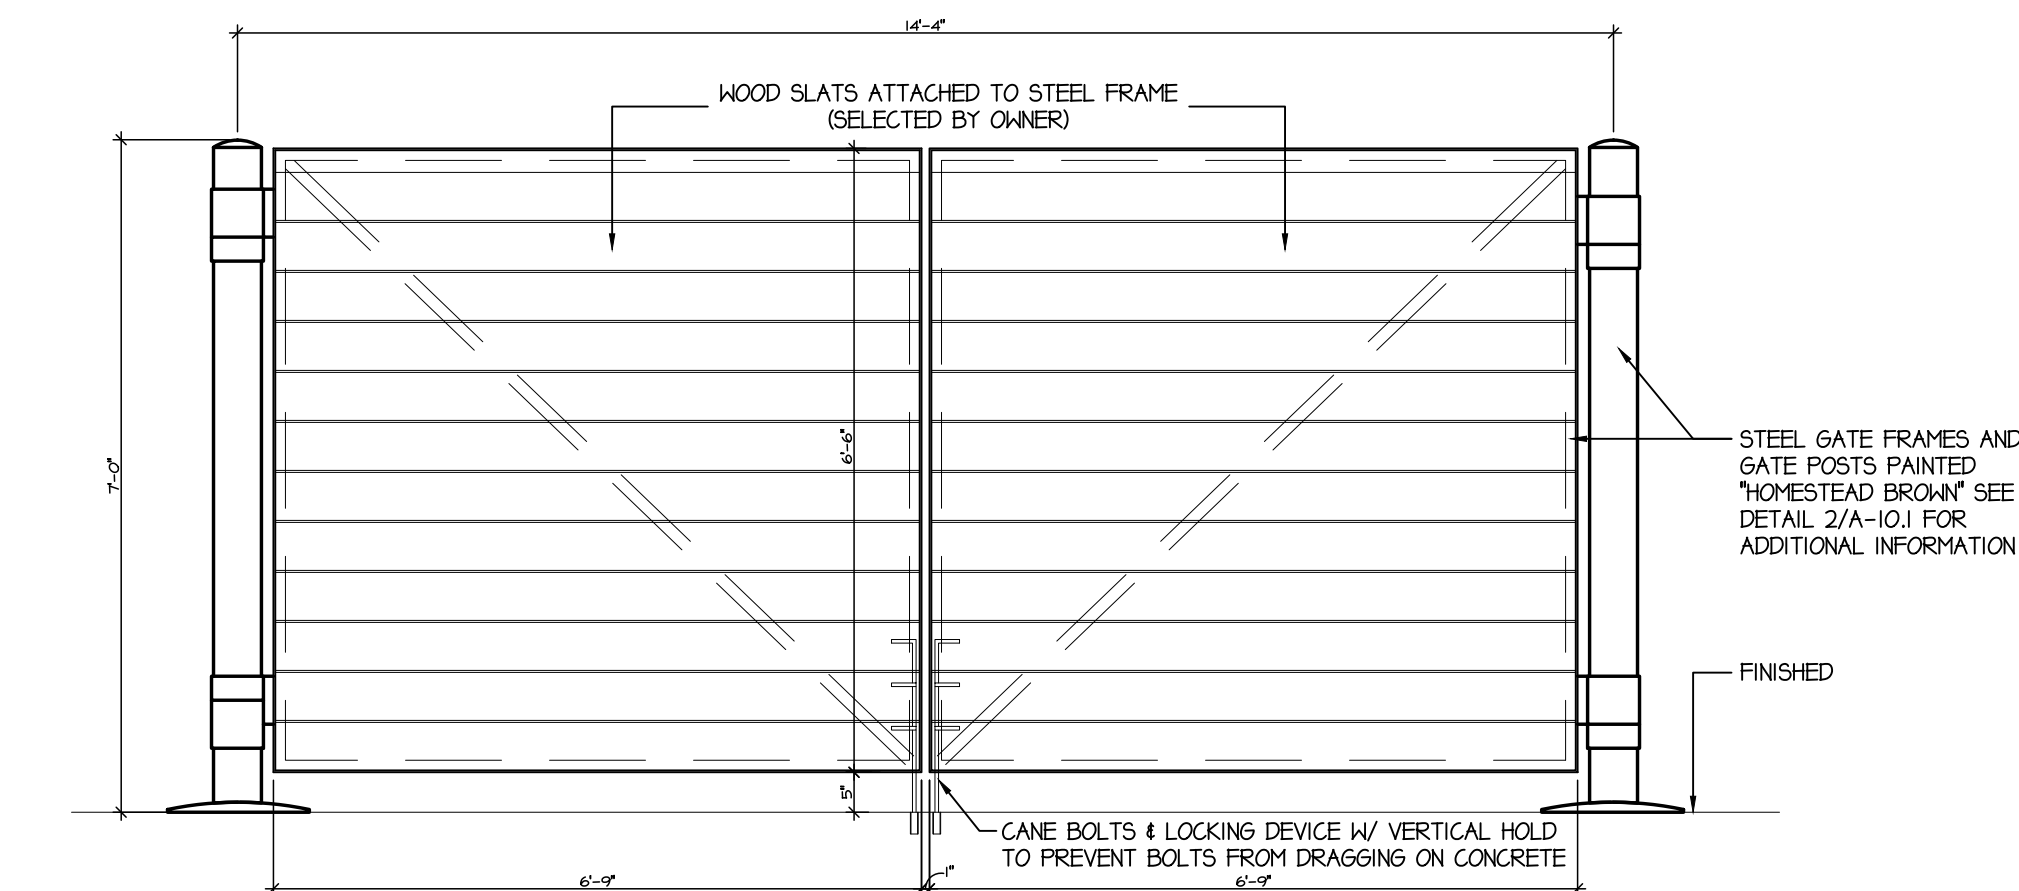


4 A-10.1/4 - DUMPSTER ENCLOSURE FRONT ELEVATION STONE/BRICK
A-10.1 Scale: 1/2" = 1'-0"

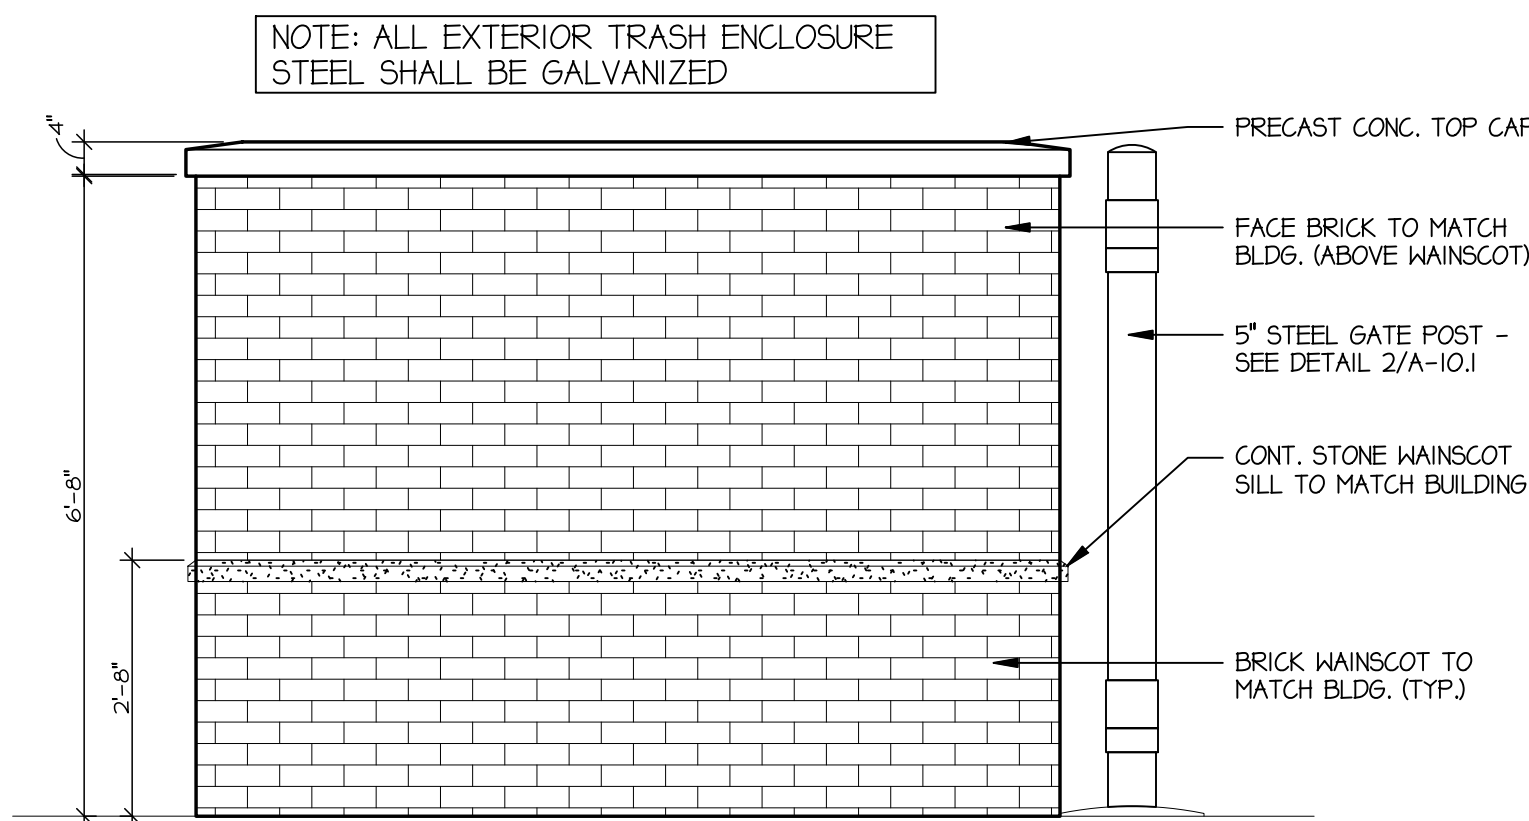


5 TYP. DUMPSTER ENCLOSURE SIDE ELEVATION
A-10.1 Scale: 1/2" = 1'-0"

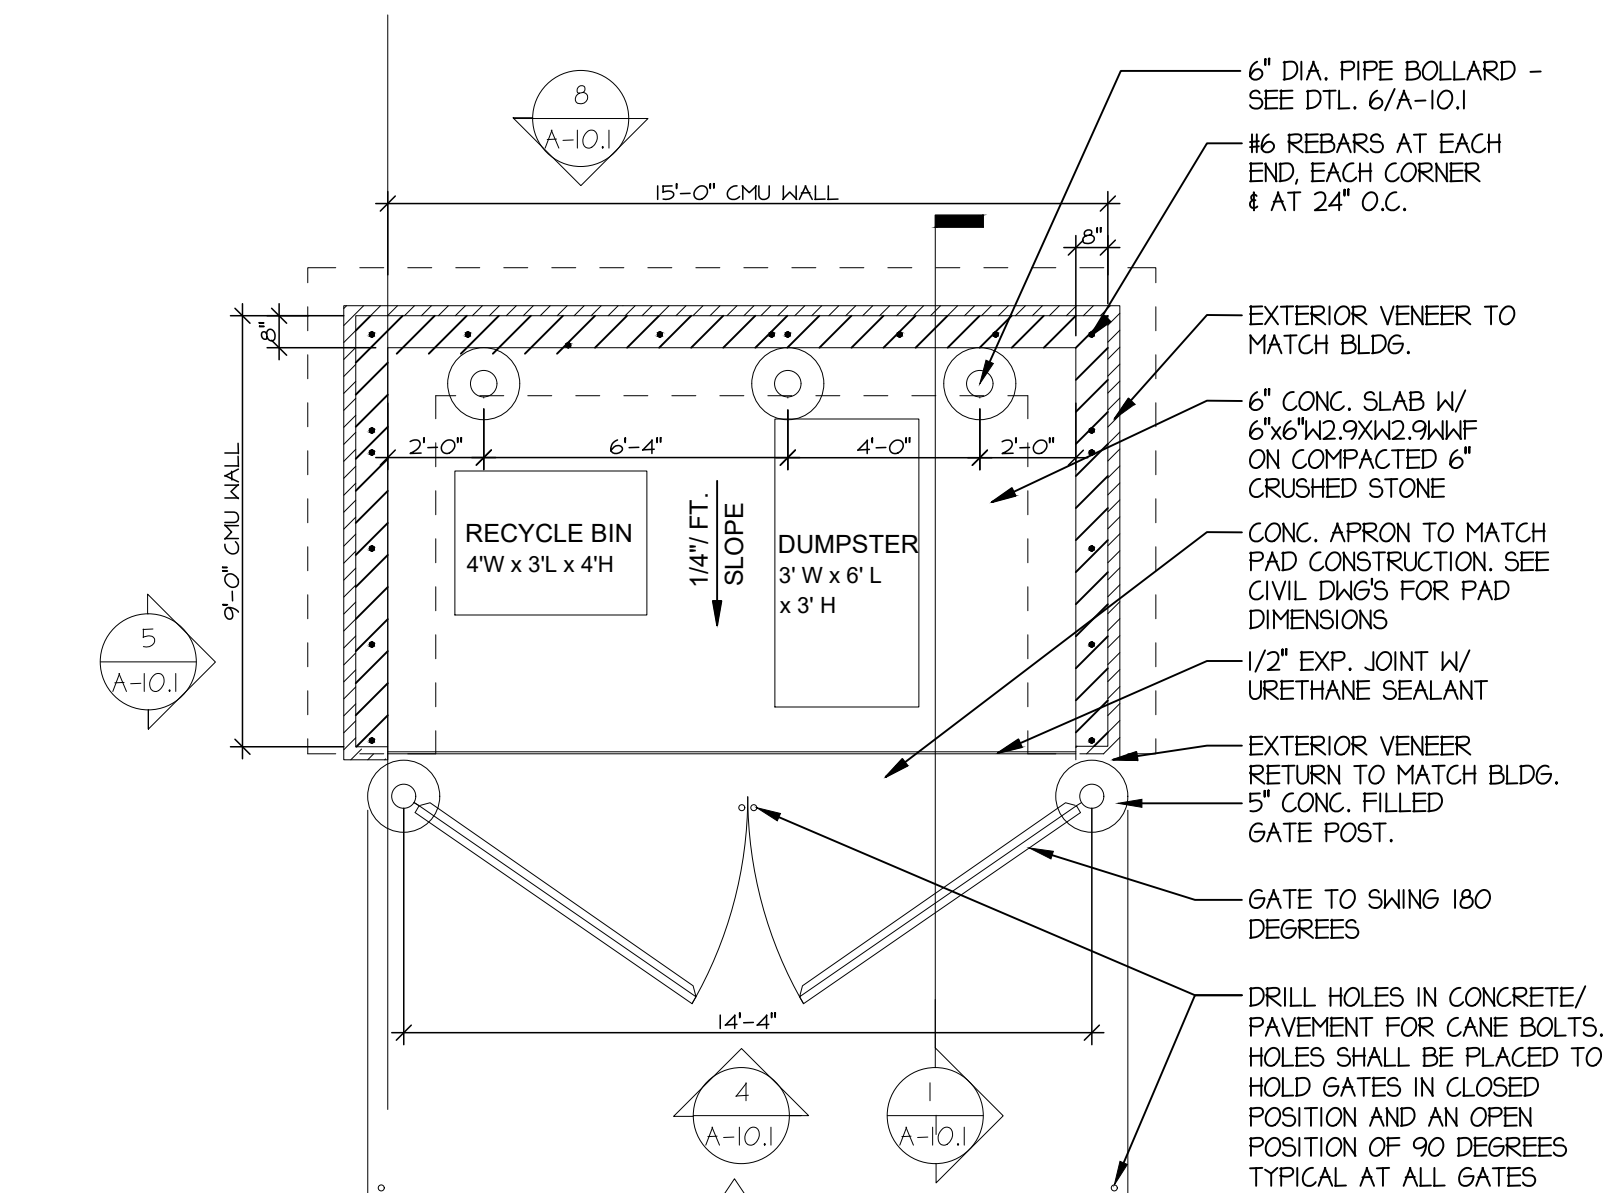


9 DUMPSTER ENCLOSURE PLAN
A-10.1 Scale: 1/4" = 1'-0"

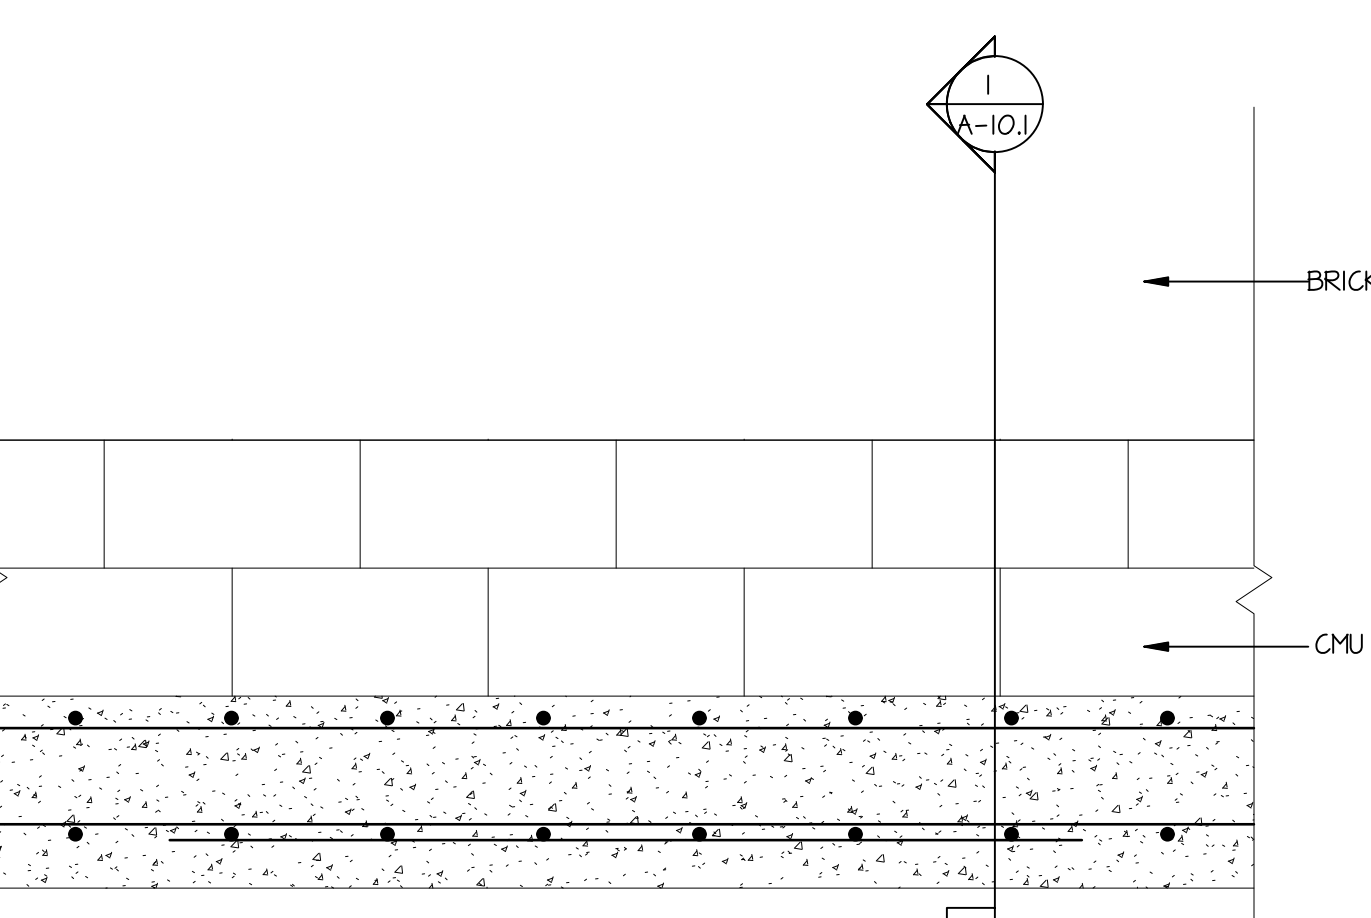


8 FOOTING DETAIL
A-10.1 Scale: 1" = 1'-0"

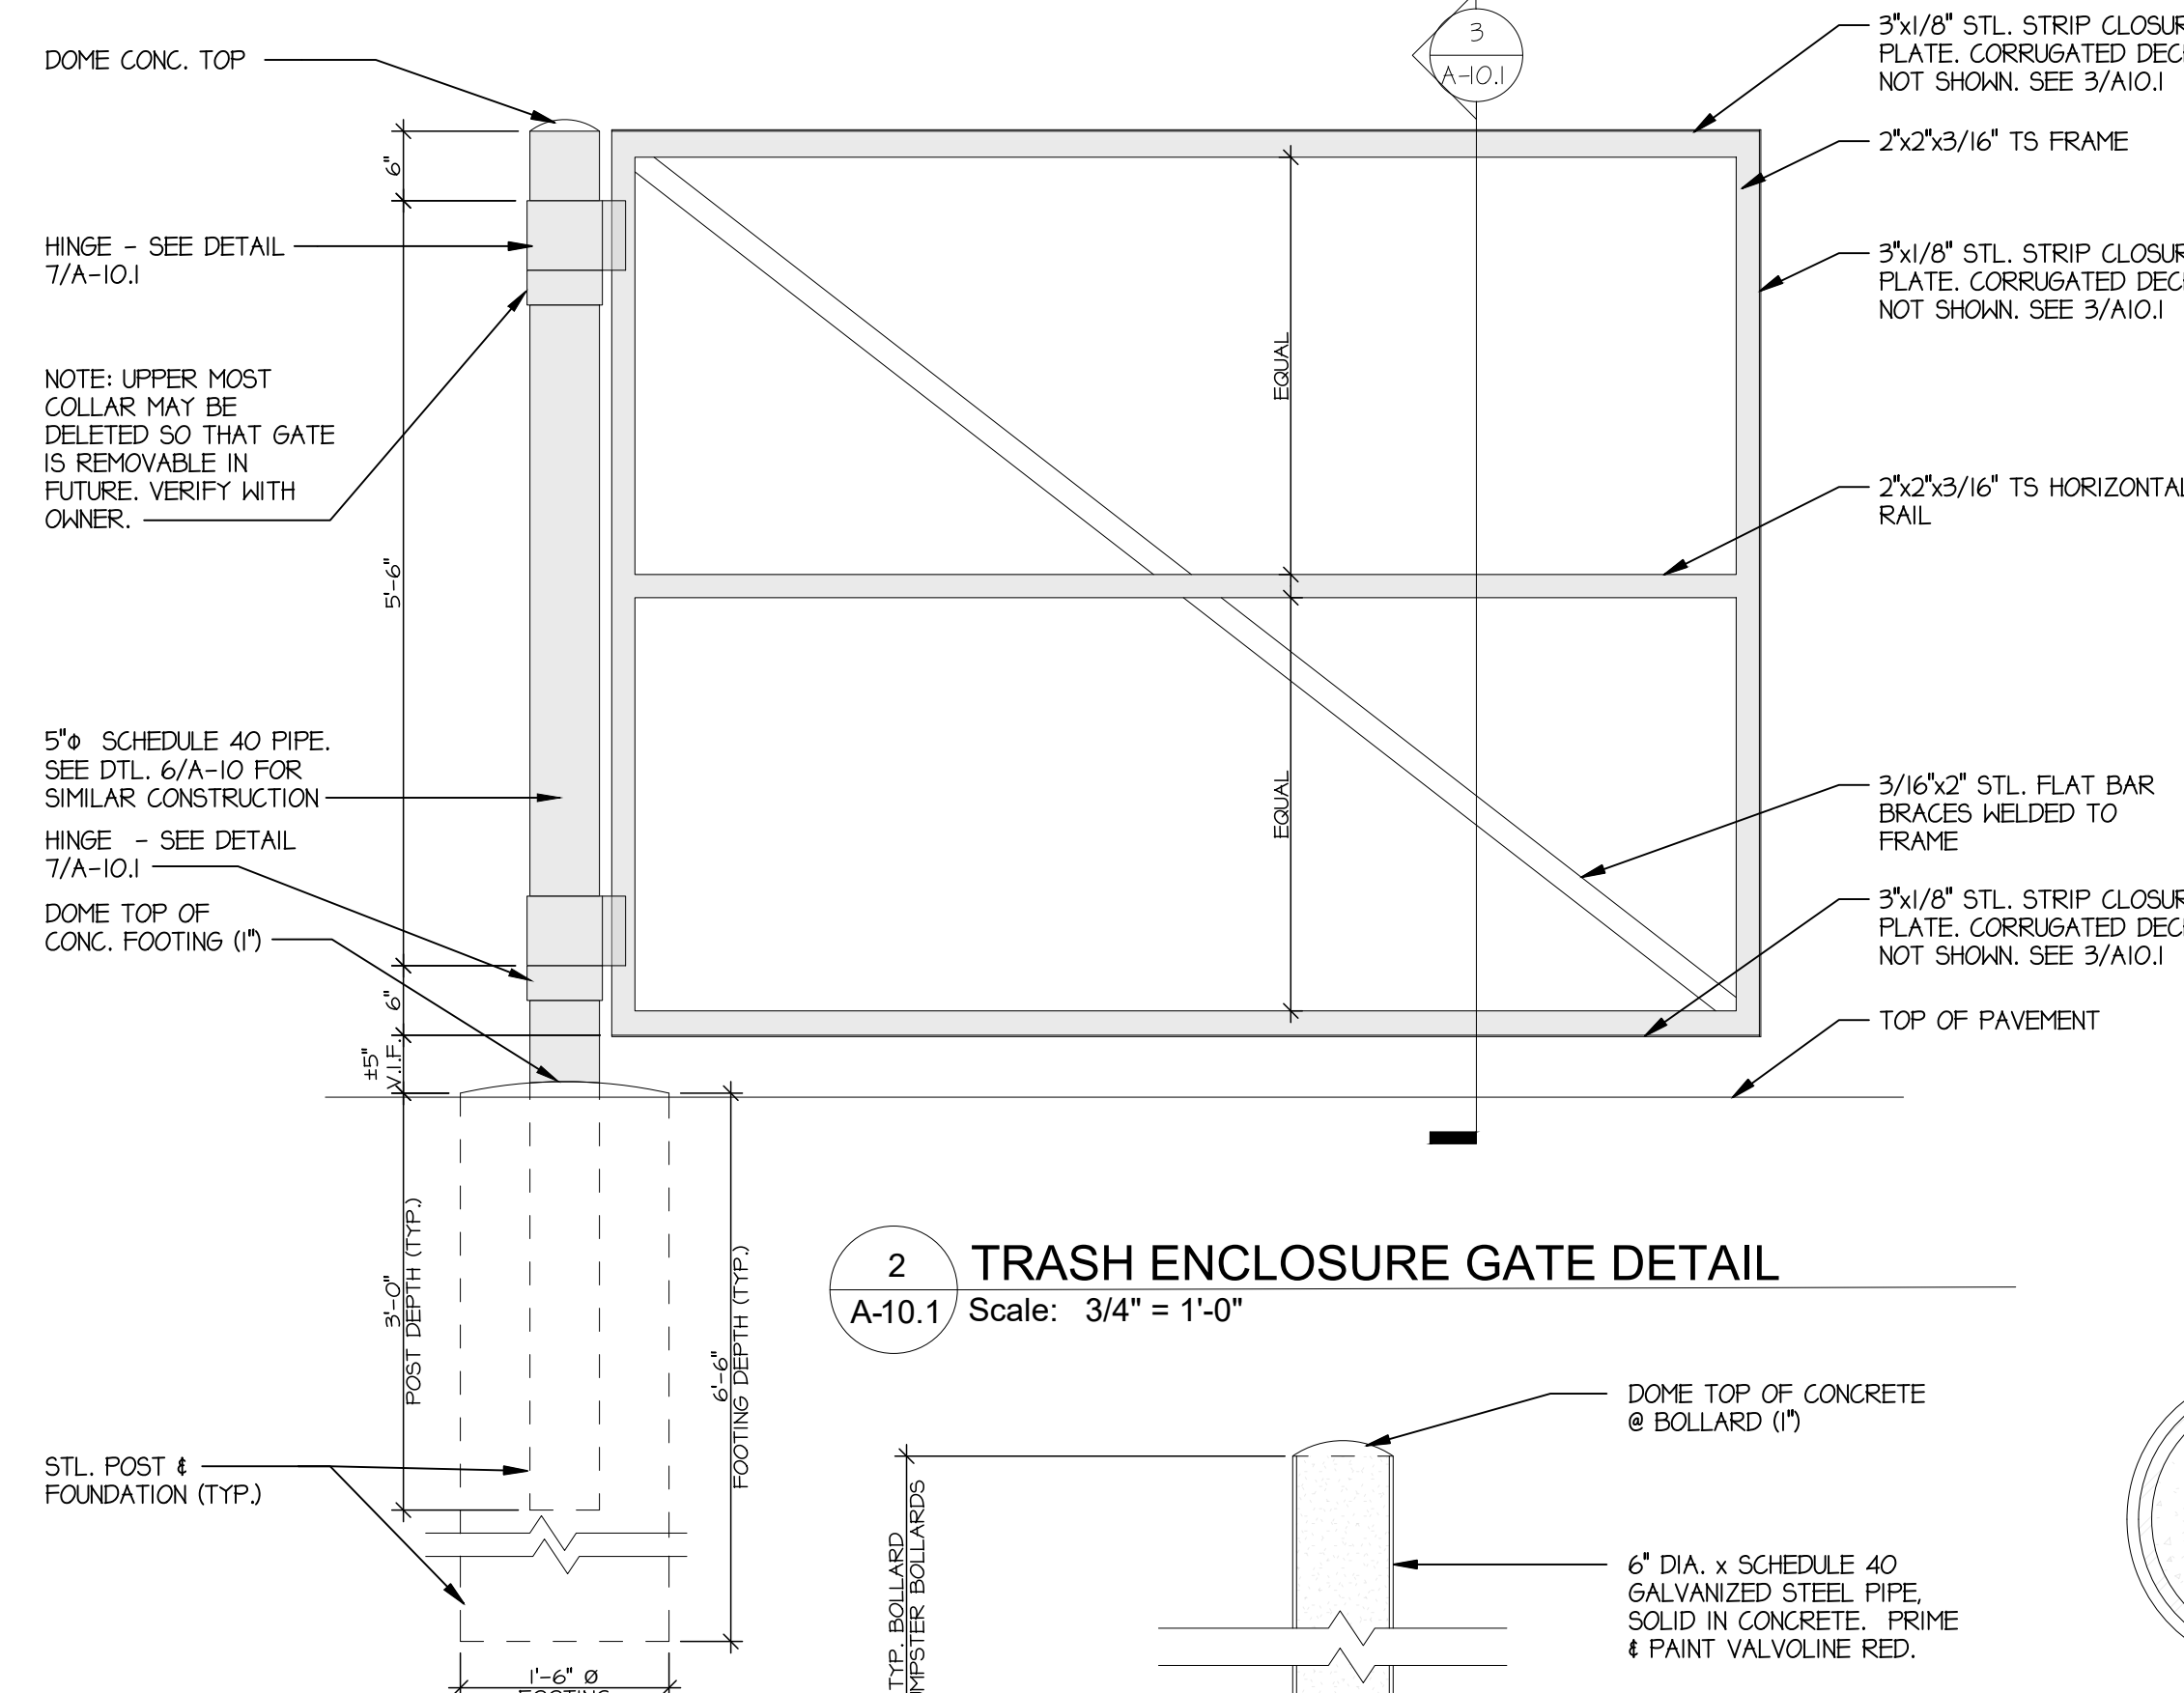



2 TRASH ENCLOSURE GATE DETAIL
A-10.1 Scale: 3/4" = 1'-0"

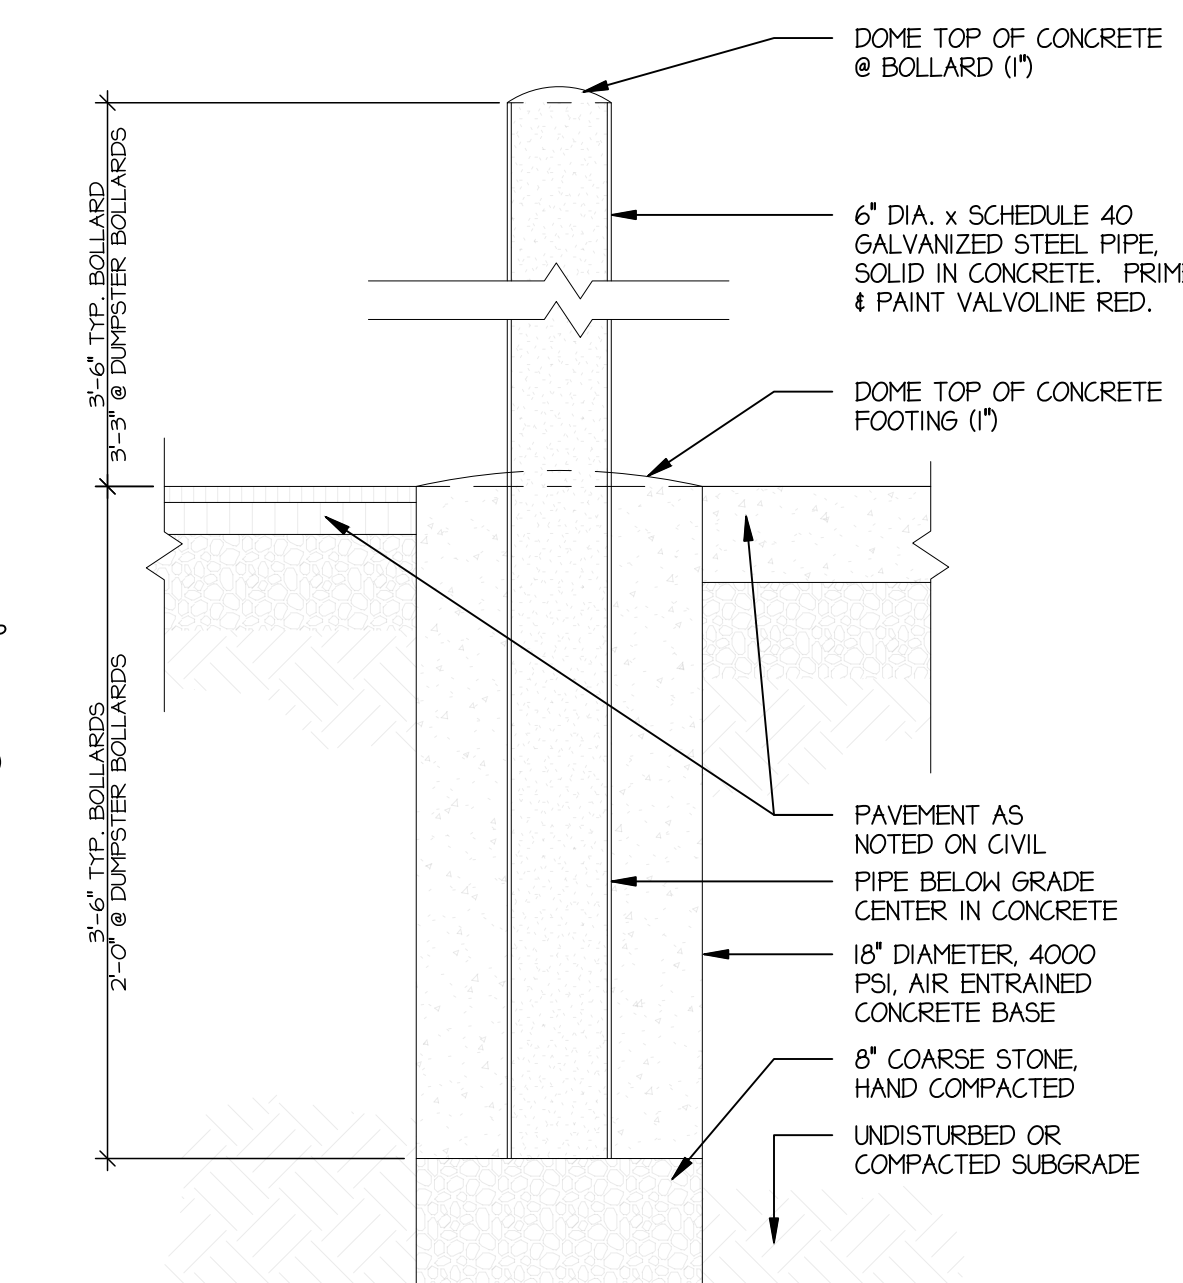

6 BOLLARD DETAIL
A-10.1 Scale: 1" = 1'-0"

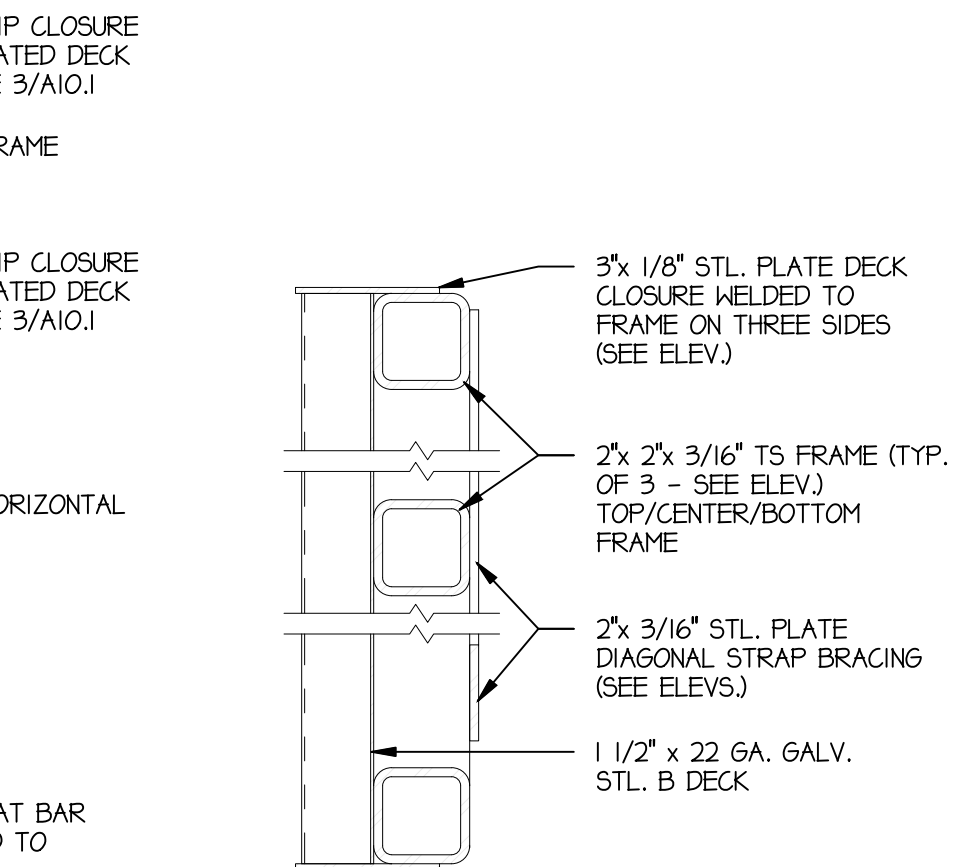

3 GATE SECTION
A-10.1 Scale: 3" = 1'-0"

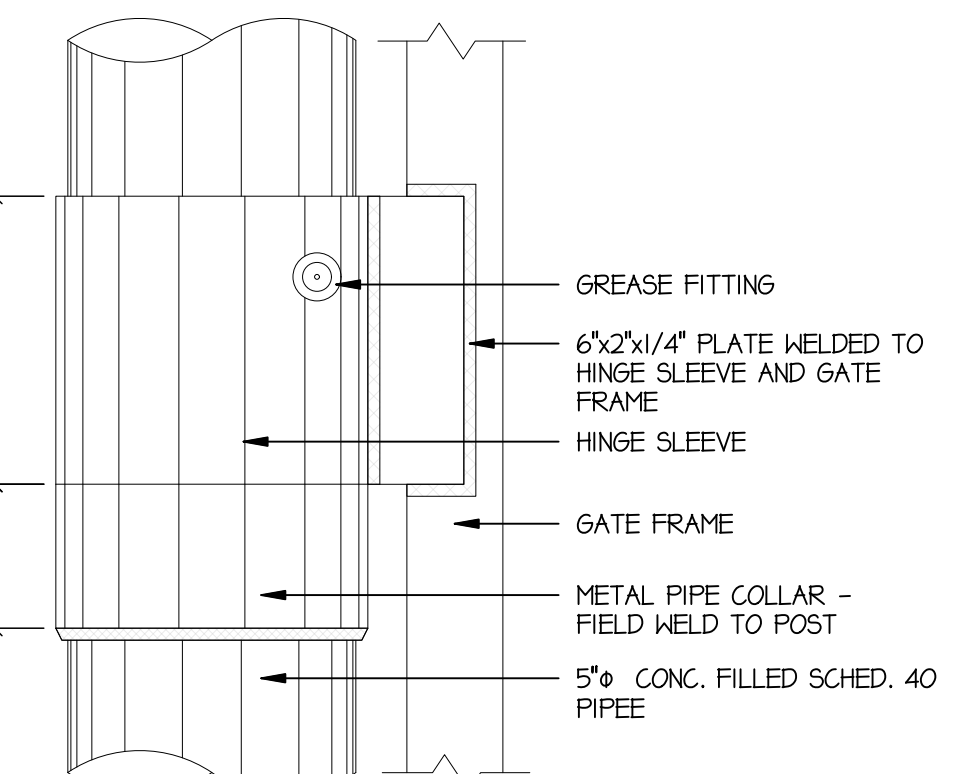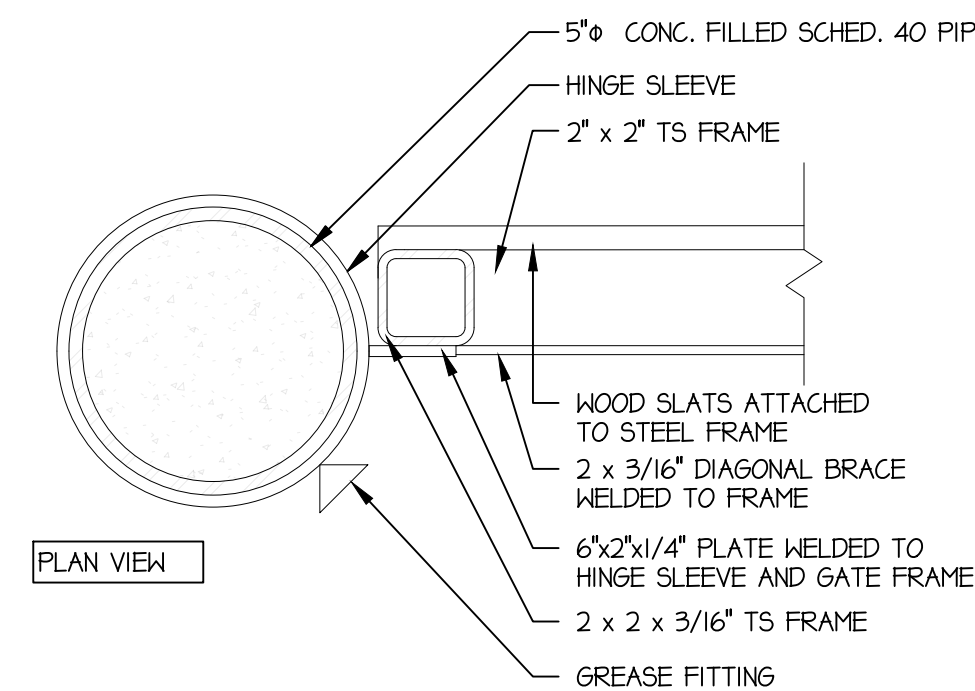

7 HINGE DETAIL
A-10.1 Scale: 3" = 1'-0"

Dumpster Exterior Finish Notes

REFER ALSO TO "EXTERIOR FINISHES", SHEET A-3.1 AND A-3.2

CMU:	BRICK SIMILAR TO BUILDING
MORTAR:	MATCH BUILDING MORTAR
COPING:	PRECAST CAP. COLOR TO MATCH BUILDING
SEALER:	ALL MASONRY SURFACES SHALL BE TREATED W/ SEALER. REFER TO SPECIFICATIONS.

BOLLARDS / GUARD POSTS:	FIELD PAINT: PR-2 FOLLOWED BY TWO COATS OF PT-5
GATES & GATE POSTS:	FIELD PAINT: PR-2 FOLLOWED BY TWO COATS OF PT-2