



WEST ELEVATION

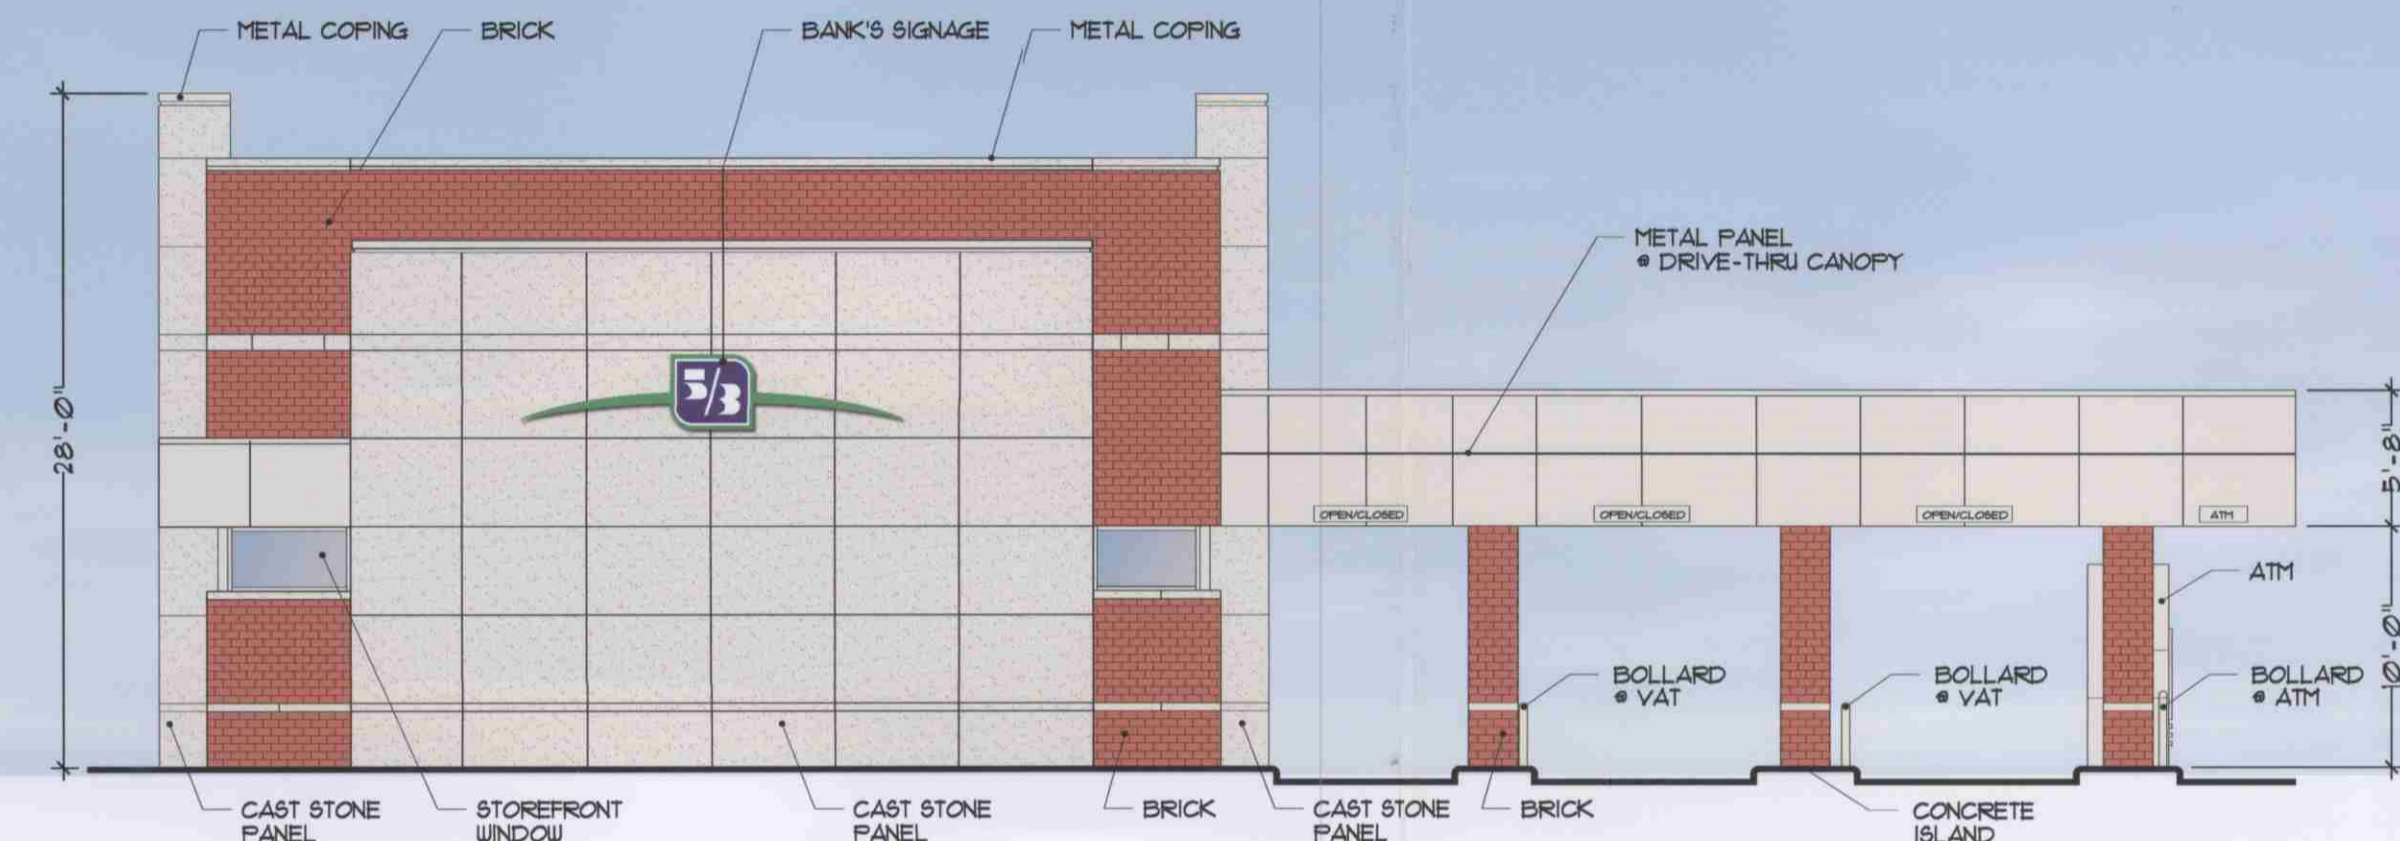

SOUTH ELEVATION




NORTH ELEVATION

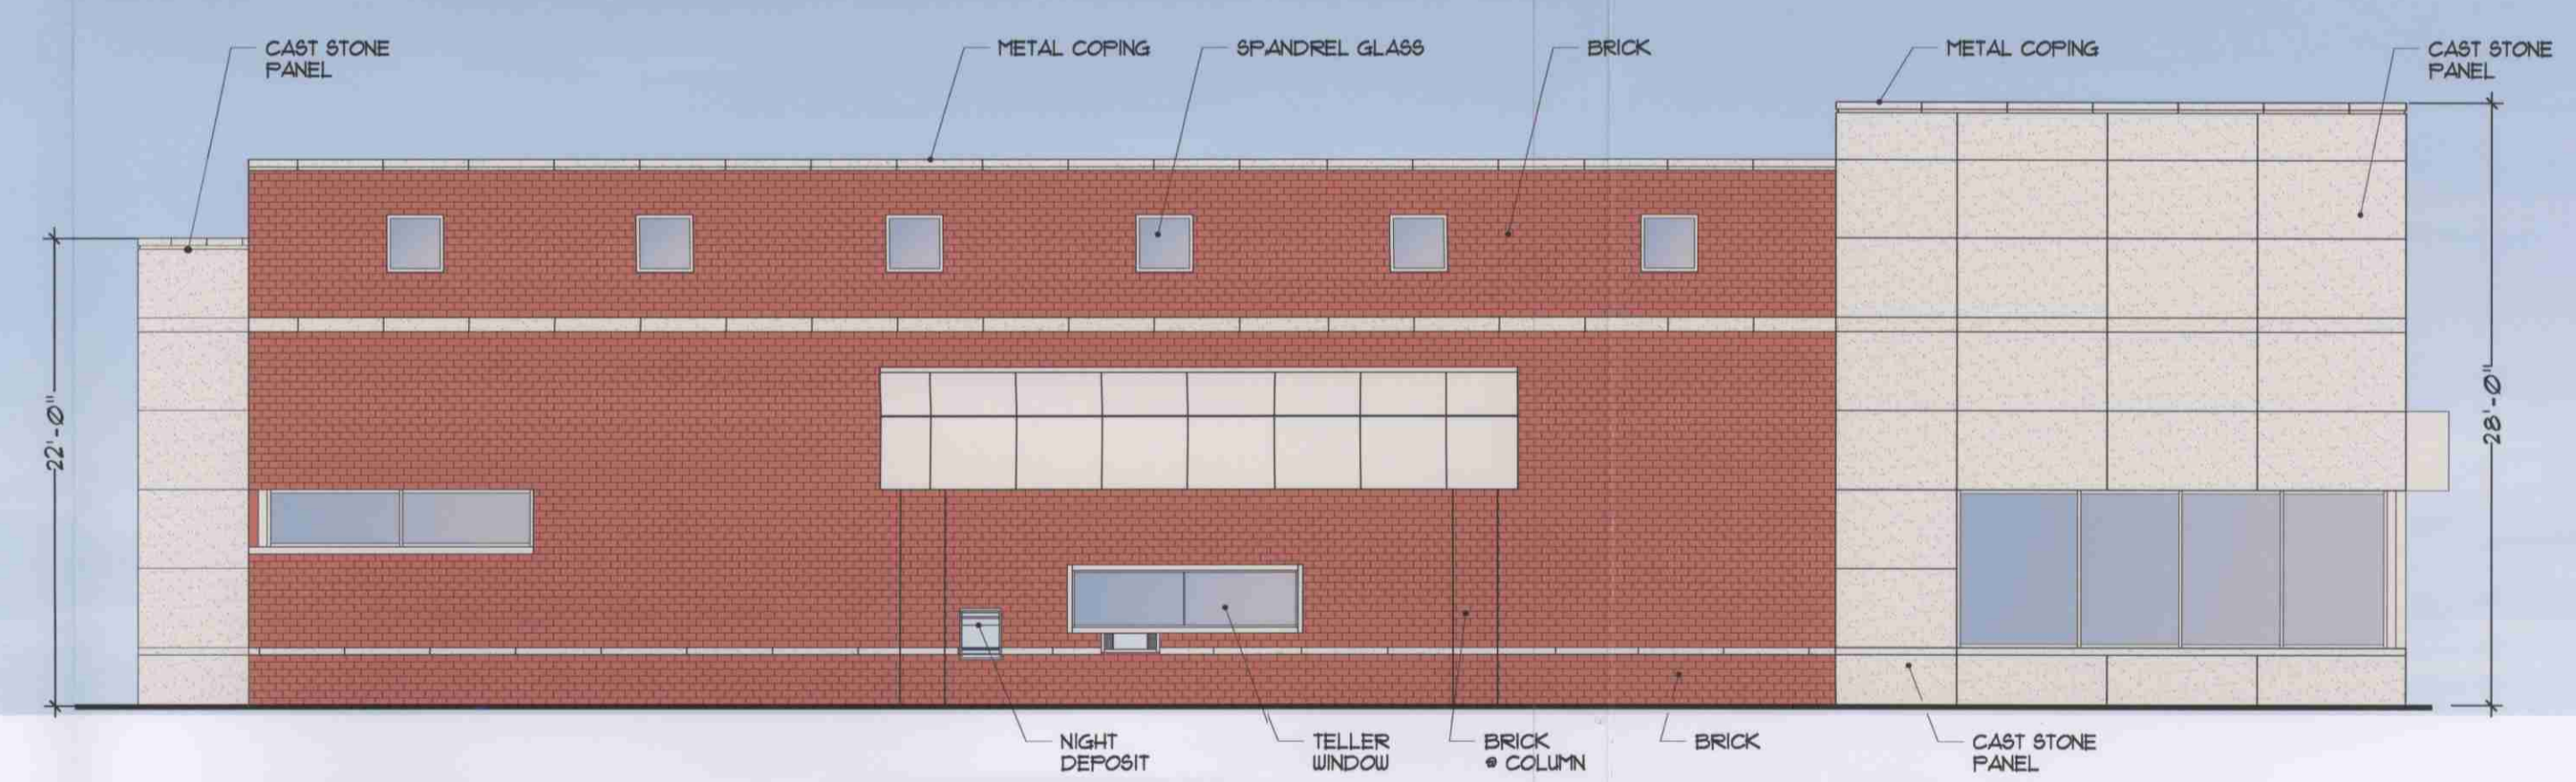

EAST ELEVATION

EXTERIOR ARCHITECTURAL FINISHES

MATERIAL:	MANUFACTURER:	STYLE NAME/NUMBER/COLOR:	MATERIAL:	MANUFACTURER:	STYLE NAME/NUMBER/COLOR:
CAST STONE	ARCHITECTURAL CAST STONE	FINISH: SMOOTH, COLOR: TO MATCH NATURAL LIME STONE	METAL PANEL	DRI-DESIGN, TUSCHALL ENGINEERING	STYLE: DRI-DESIGN 0200 ALUMINUM PLATE COLOR: PAC-CLAD STEEL KYNAR 500 " SANDSTONE"
BRICK	HANSON BRICK, TRI-STATE BRICK COMPANY	STYLE: CAROLINA COLLECTION - RED WIRECUT 1B11 (BLACKSBURG PLANT)	METAL COPING	PAC-CLAD	COLOR: KYNAR 500 " SANDSTONE"
ALUMINUM STOREFRONT	KAWNEER	STYLE: TRI-FAB VG451 COLOR: CLEAR ANODIZED	STOREFRONT GLAZING	VIRACON	STYLE: TEMPERED 1" INSULATED PLATE GLASS - CLEAR # 4
MORTAR	-	STYLE: NATURAL	SPANDREL GLAZING	VIRACON	STYLE: TEMPERED 1" INSULATED SPANDREL GLAZING - CLEAR (OUTSIDE PANE) SATIN ETCH #2 (INSIDE PANE)
MASONRY CAULK	SONNEBORN	STYLE: NP-2, REDWOOD TAN (@ BRICK) STYLE: NP-2, STONE (@ CAST STONE)			

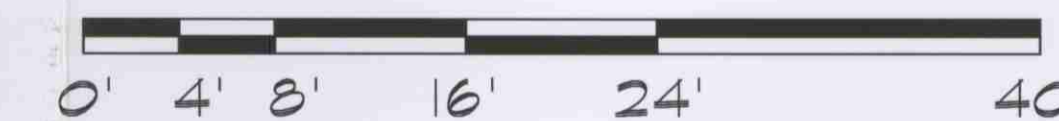

APPROVED
 CASE NO. 2007-0591.2
 DATE 12-17-07
 W/CONDITIONS
 W/O CONDITIONS



**FIFTH THIRD BANK
 ORLAND PARK**

US ROUTE 45 & WEST CENTRAL ENTRANCE MAGAZINE

**CP-15
 PROPOSED ELEVATIONS**

REVISED 12/11/07 SCALE: 1/8"=1'-0"



07027