



1 EXTERIOR ELEVATION - SOUTH
1/8" = 1'-0"


EXTERIOR FINISHES		
P#	Color Name	Match # or SW #
P13	BM AC-3 Texas Leather-Flat	8260-10184
P14	BM HC-28 Shelborne Buff-Flat	8260-10186
P15	BM 1074 Alpaca-Flat	8260-10185

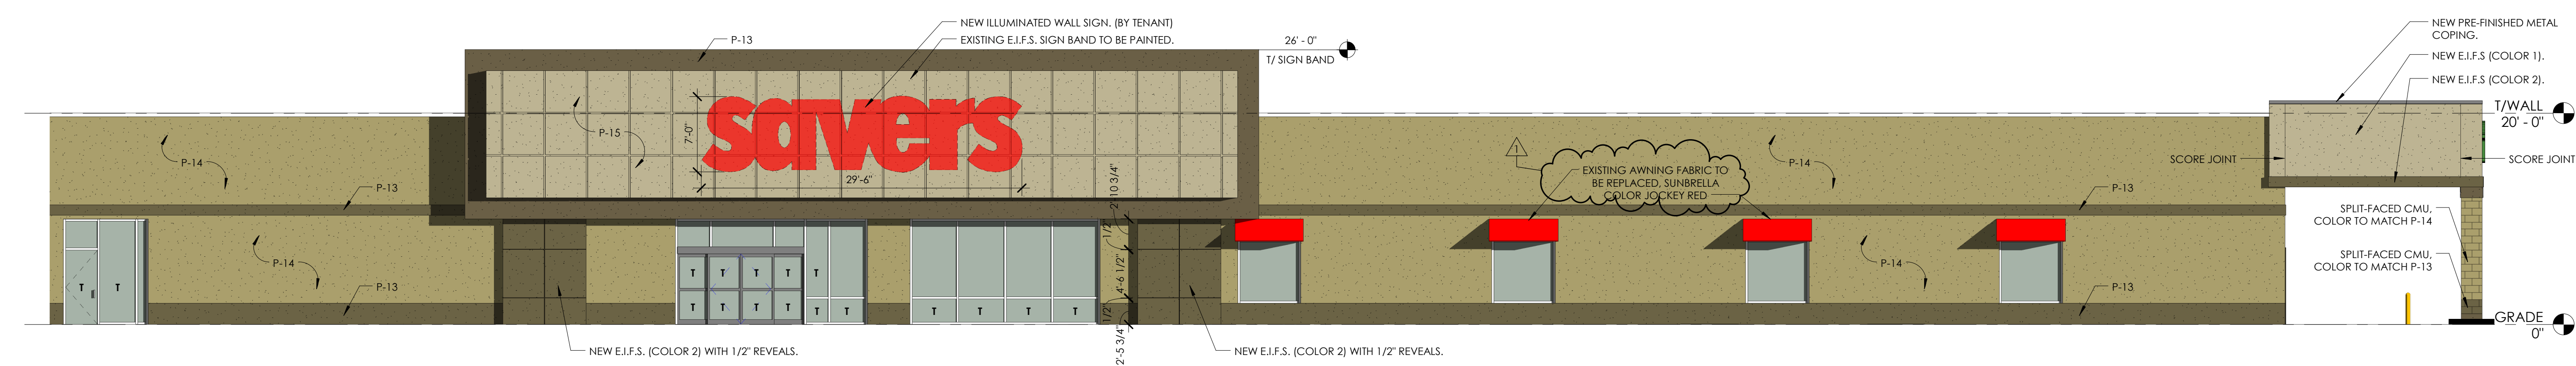


2 EXTERIOR ELEVATION - WEST
1/8" = 1'-0"

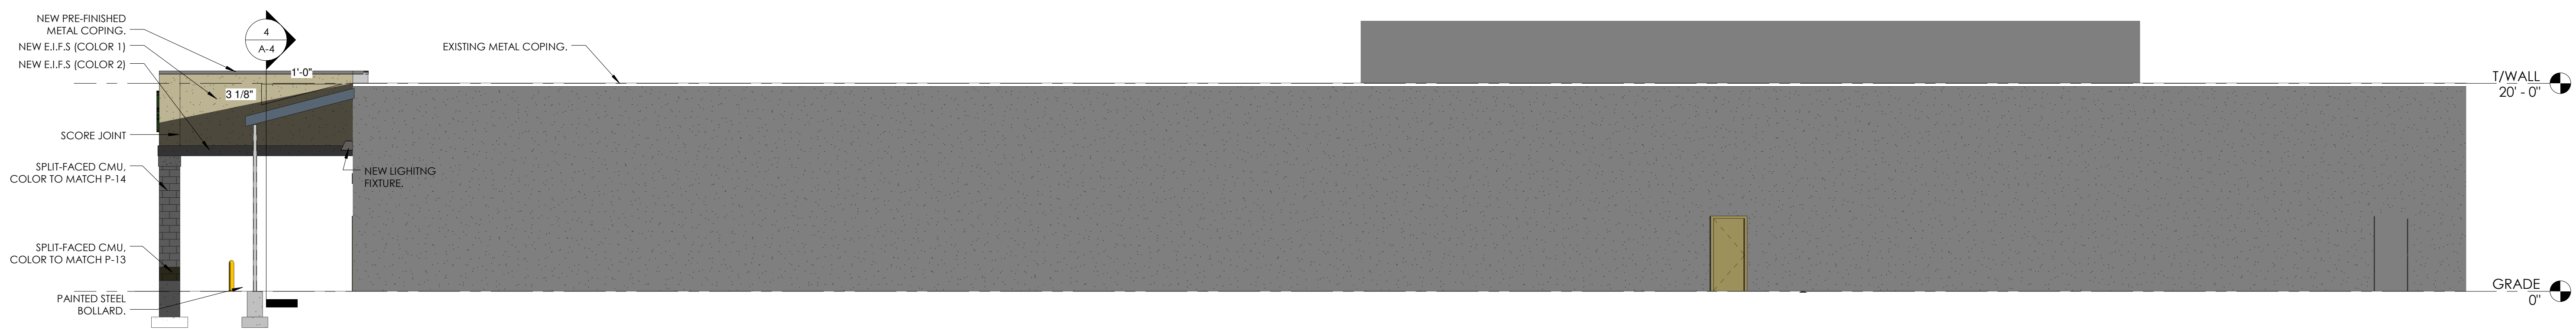

3 EXTERIOR ELEVATION - EAST
1/8" = 1'-0"

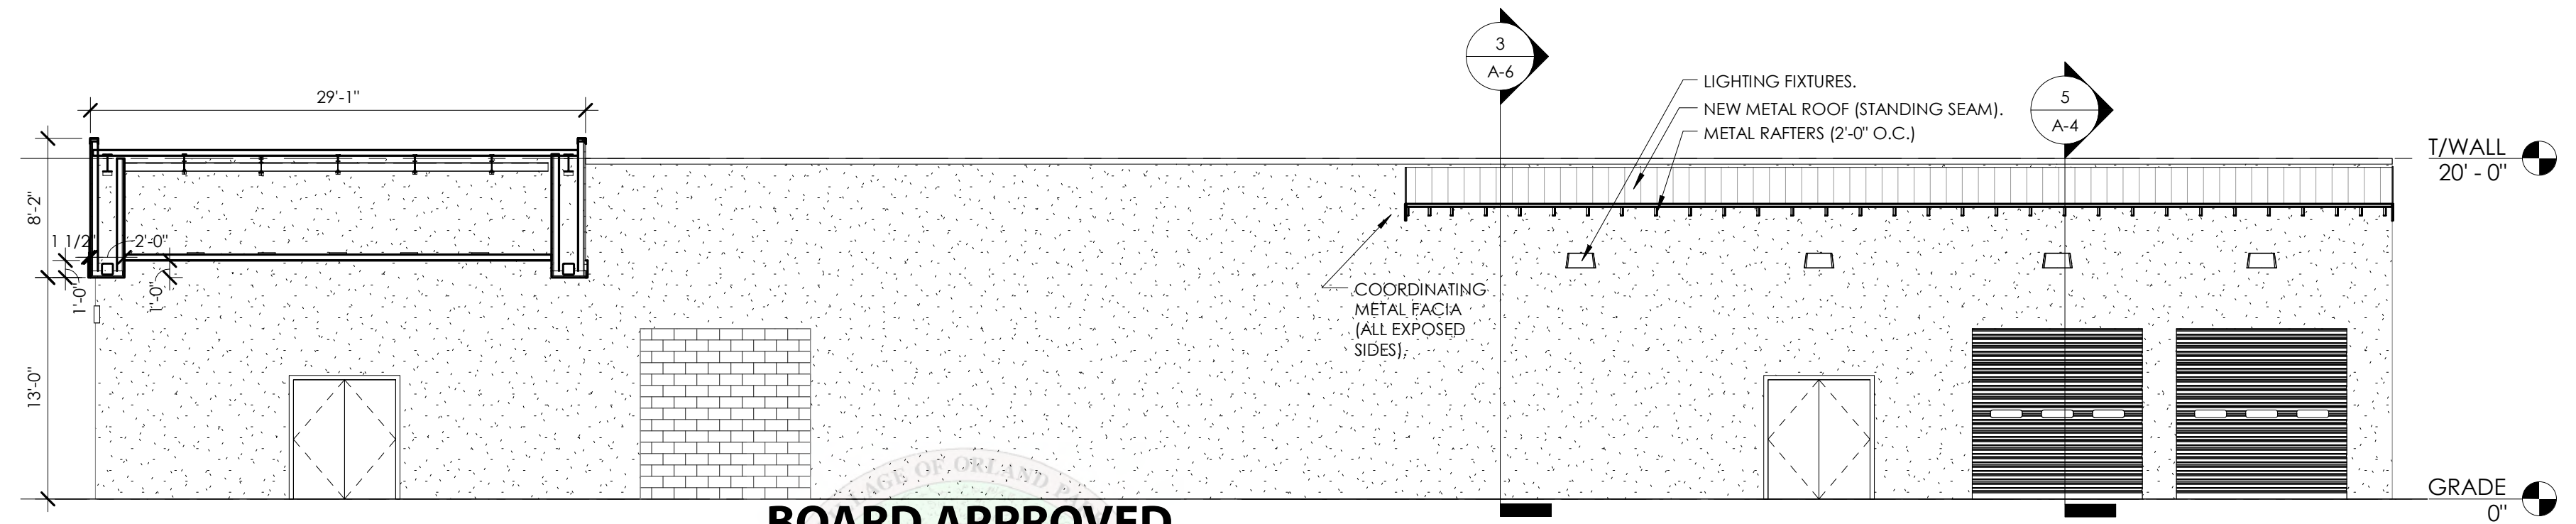

4 CANOPIES SECTION
1/8" = 1'-0"

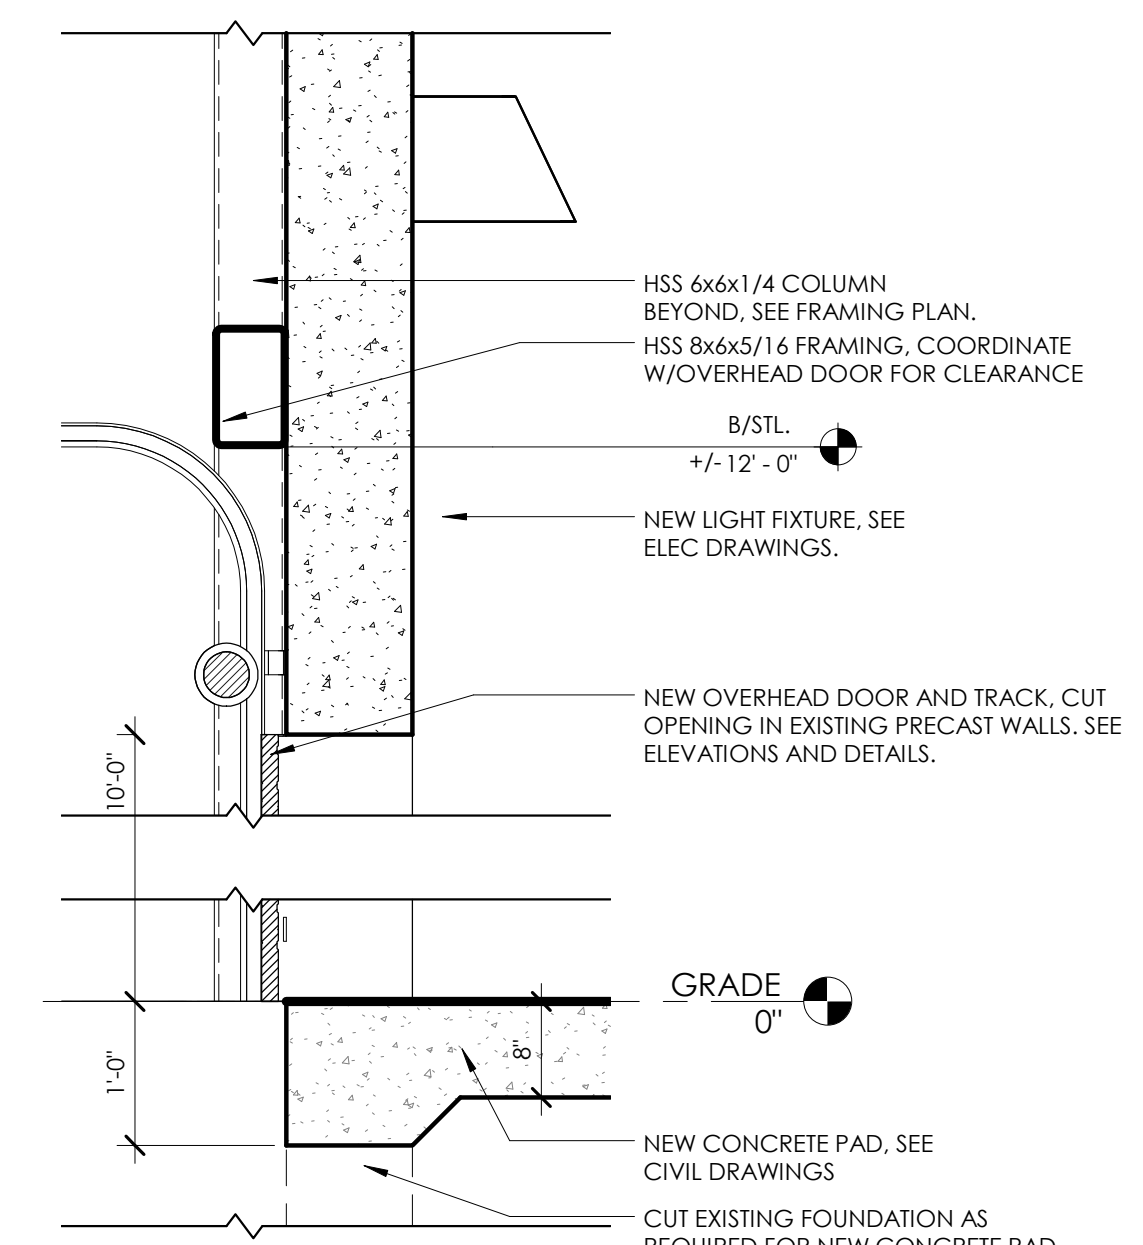

5 OVERHEAD DOOR SECTION
3/4" = 1'-0"

BOARD APPROVED

Case No: 2011-0745
Date: 02.06.12
W/Conditions: YES
W/Out Conditions:

VILLAGE OF ORLAND PARK

ALTERATIONS FOR:

ORLAND PARK
PLAZA

15601 94TH AVENUE
ORLAND PARK, ILLINOIS

COPYRIGHT ©2011 Interwork Architects Incorporated
This document is the property of Interwork Architects Incorporated and no part
herein shall be used for any purpose without the written consent of Interwork
Architects Incorporated.

No.	Description	Date
1	REVISED PER PLAN COMMISSION ISSUED FOR PERMIT	1.12.2012 12.6.2011

Project No: 1119.001.000

Sheet Title:

EXTERIOR ELEVATIONS

Sheet No:

A-4

