


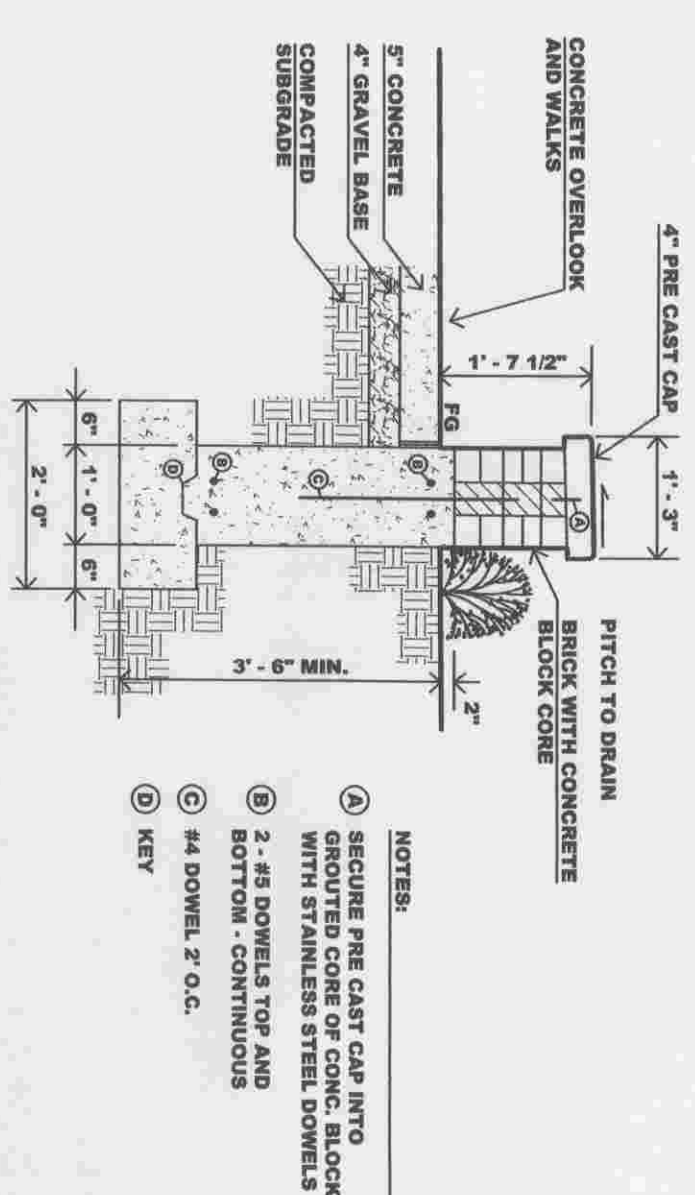


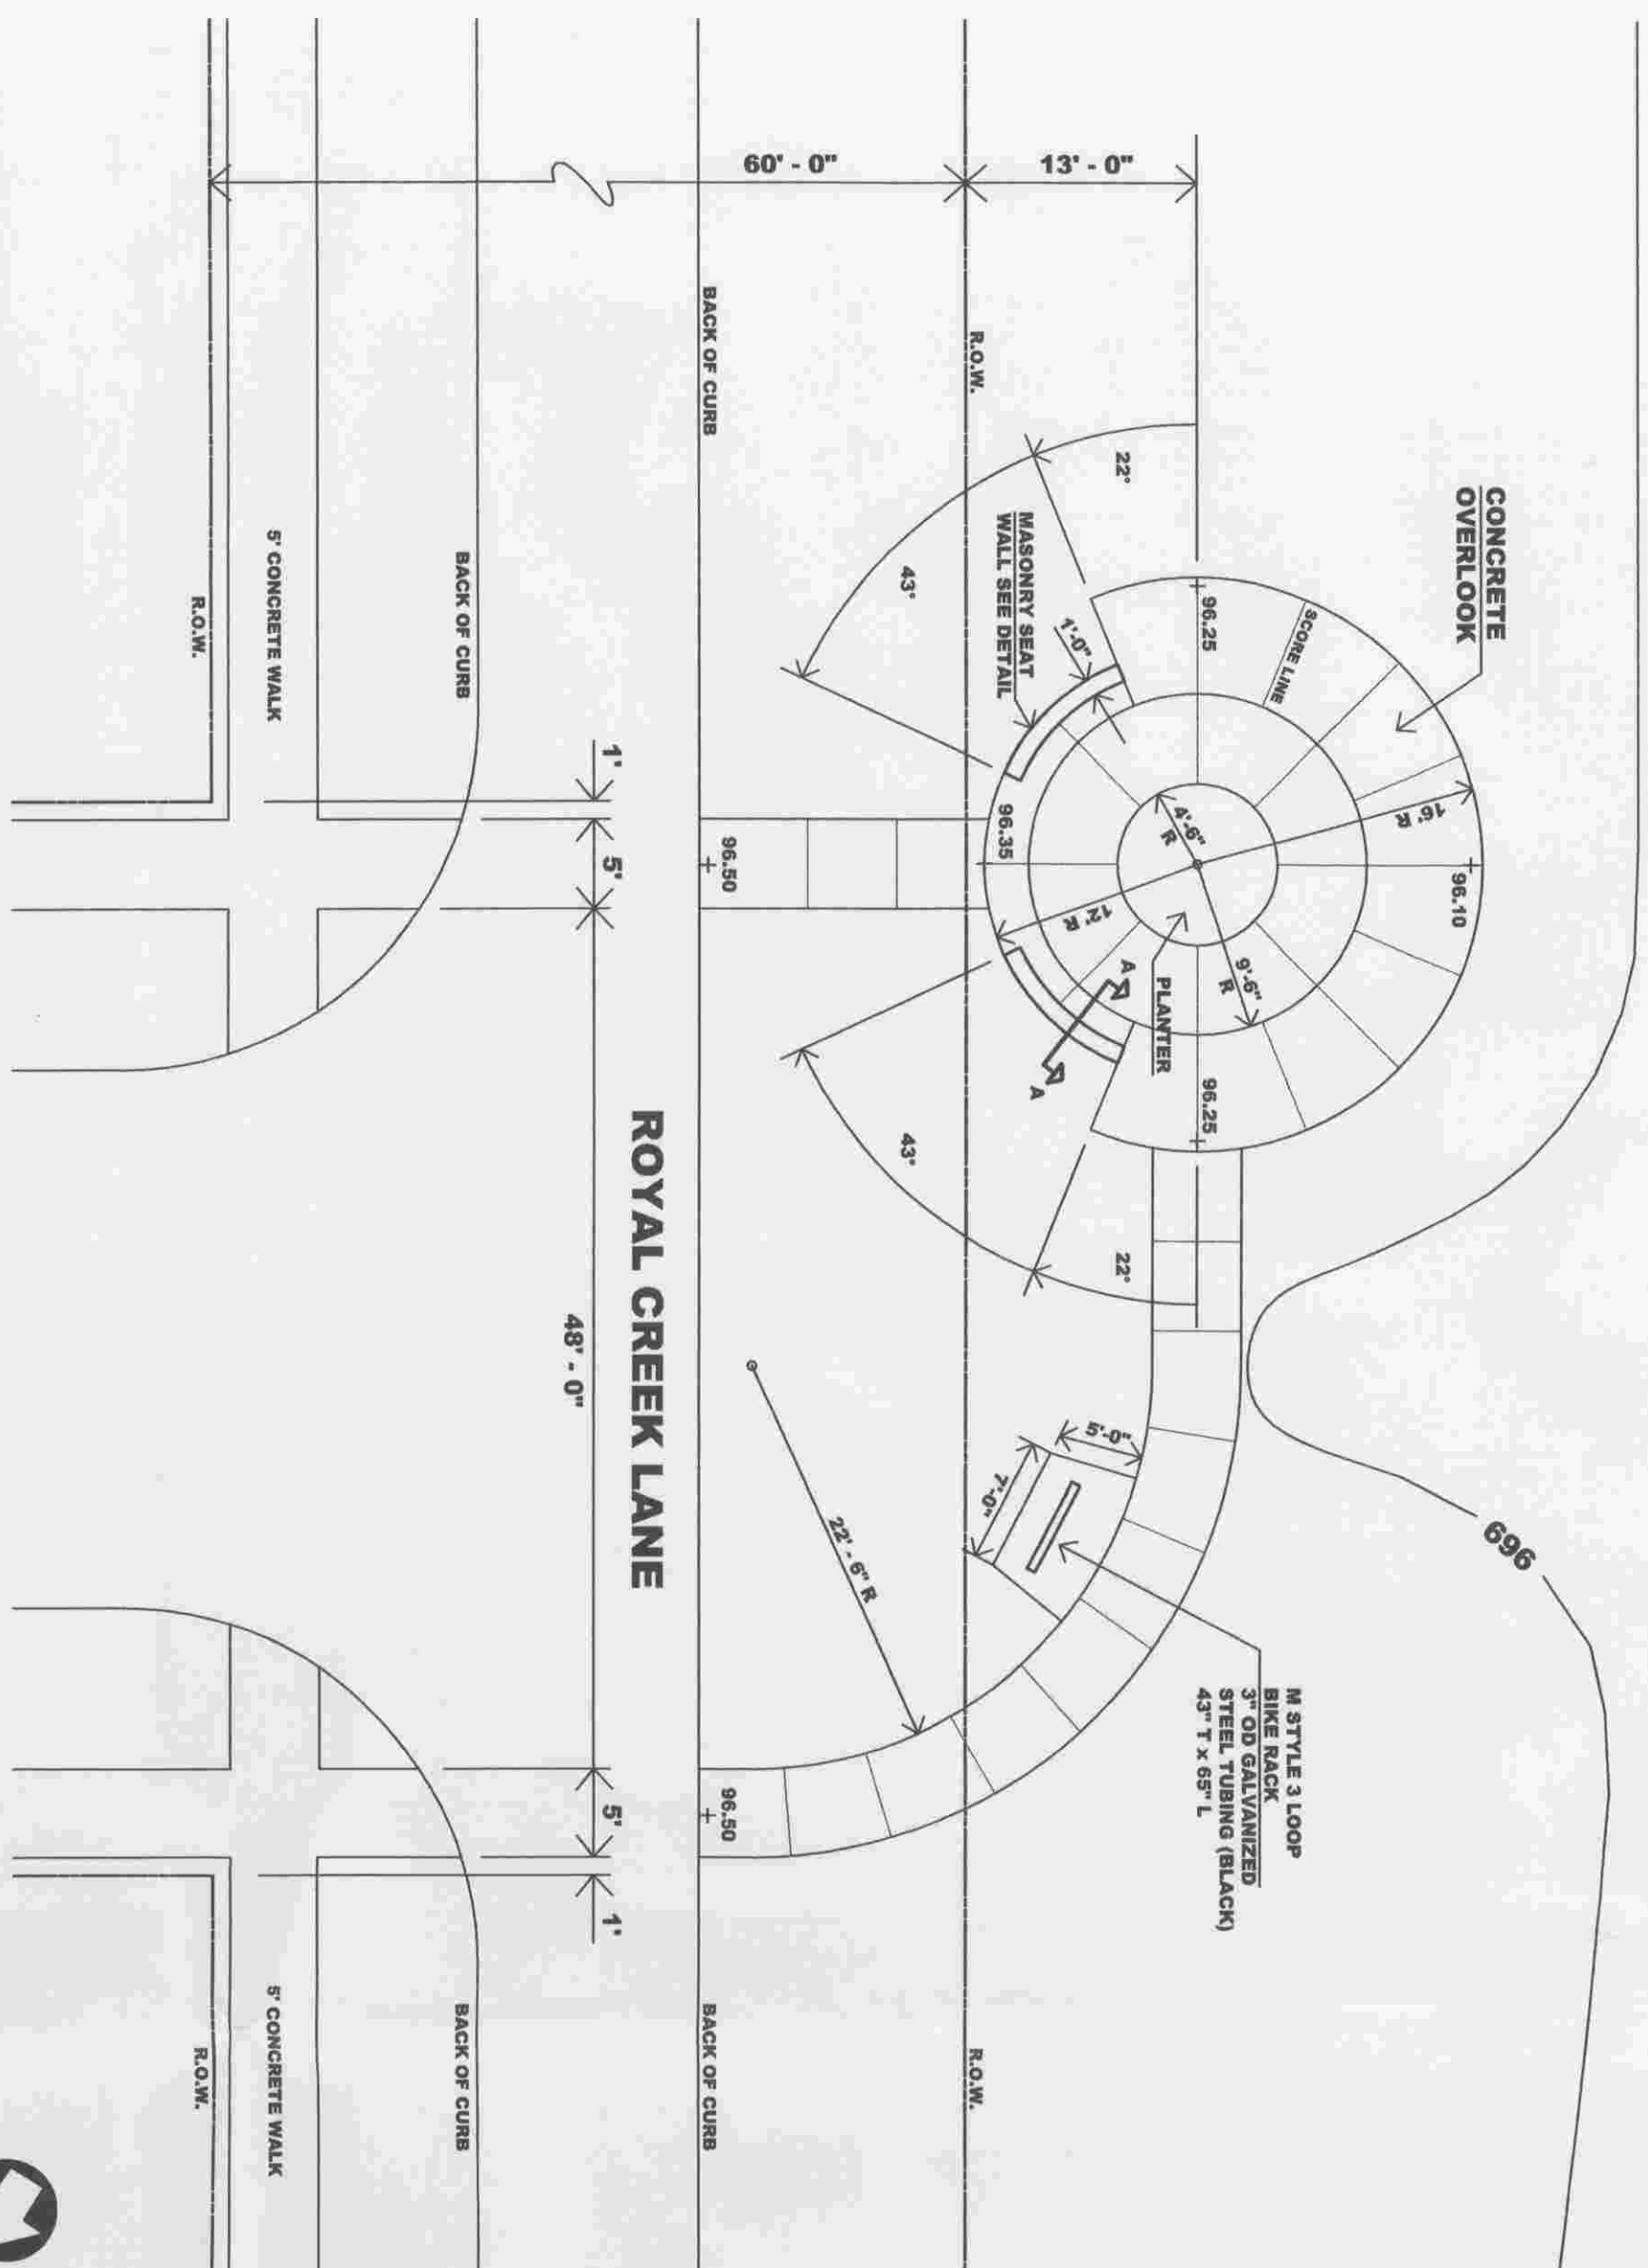


MASONRY SEAT WALL SECTION A-A

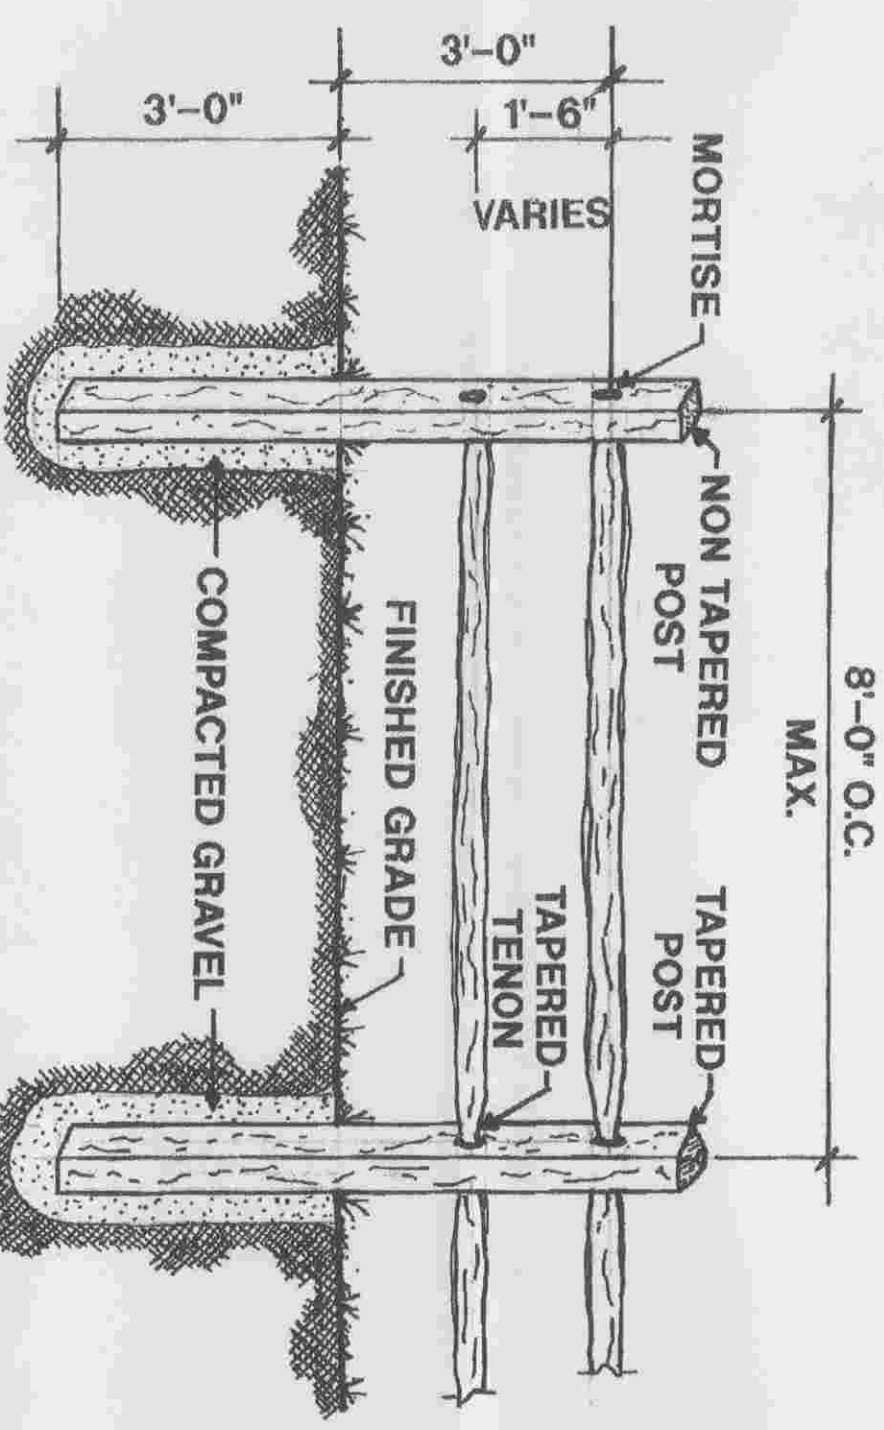


2 RAIL SPLIT-RAIL FENCE DETAIL

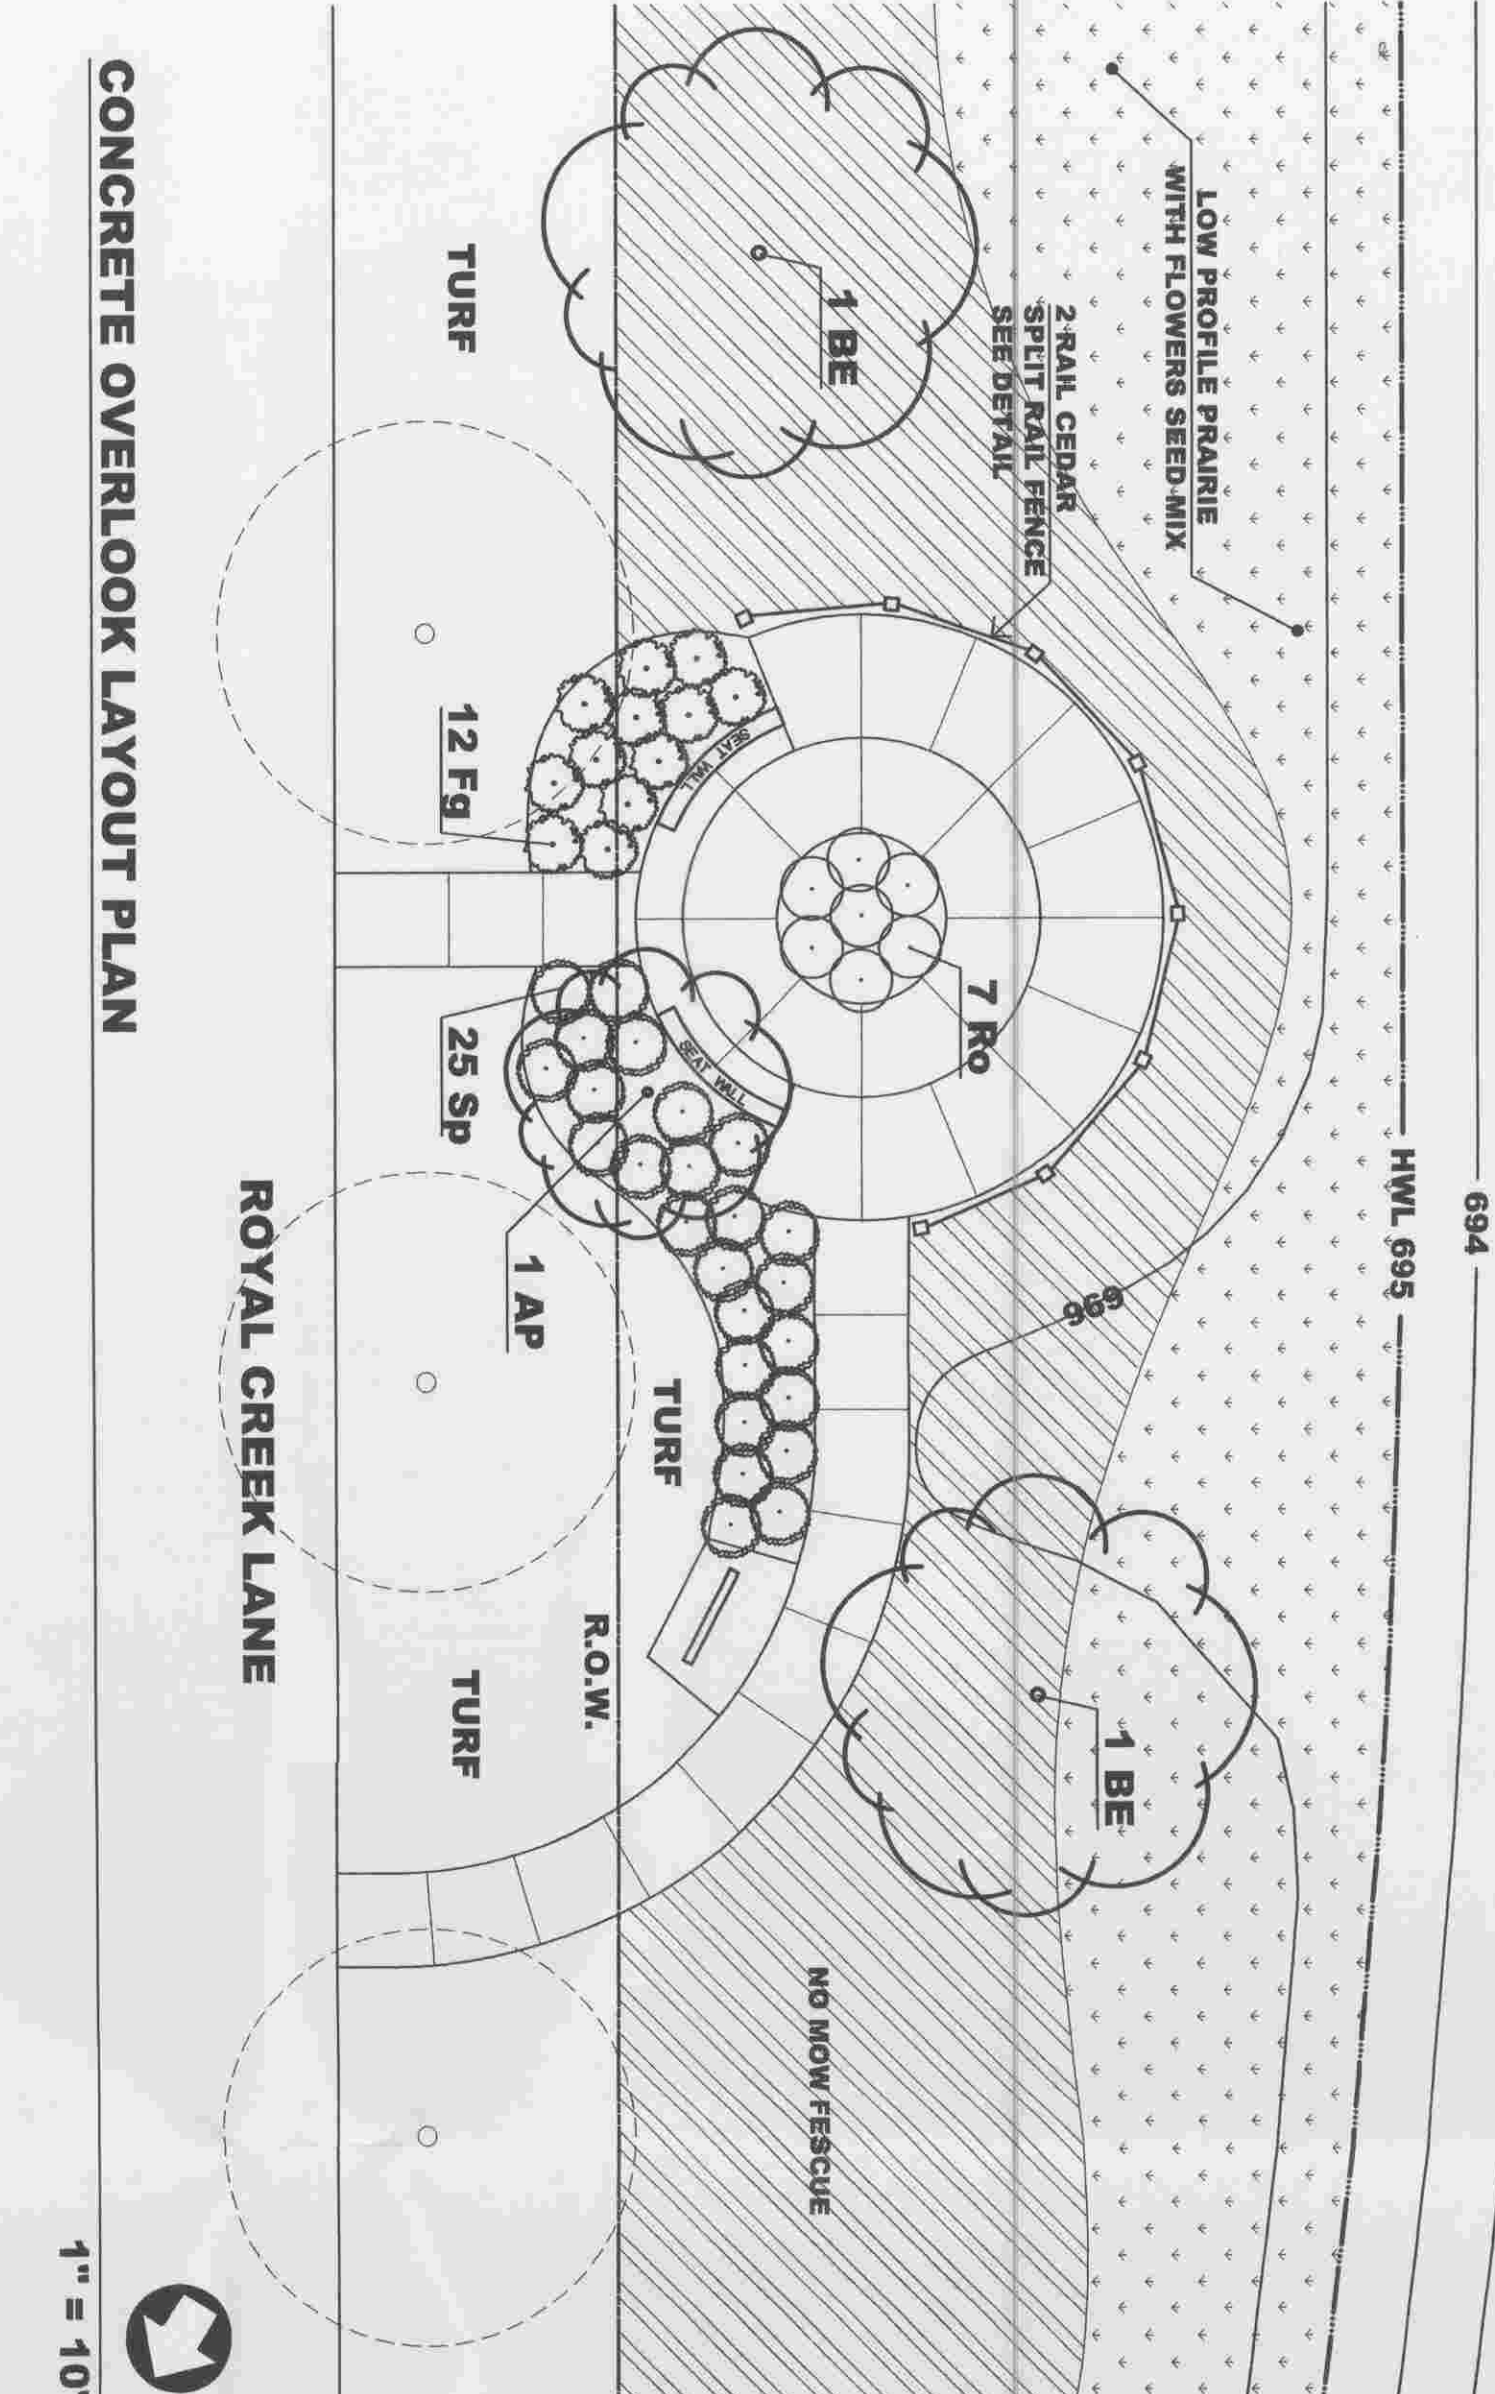


CONCRETE OVERLOOK LAYOUT PLAN

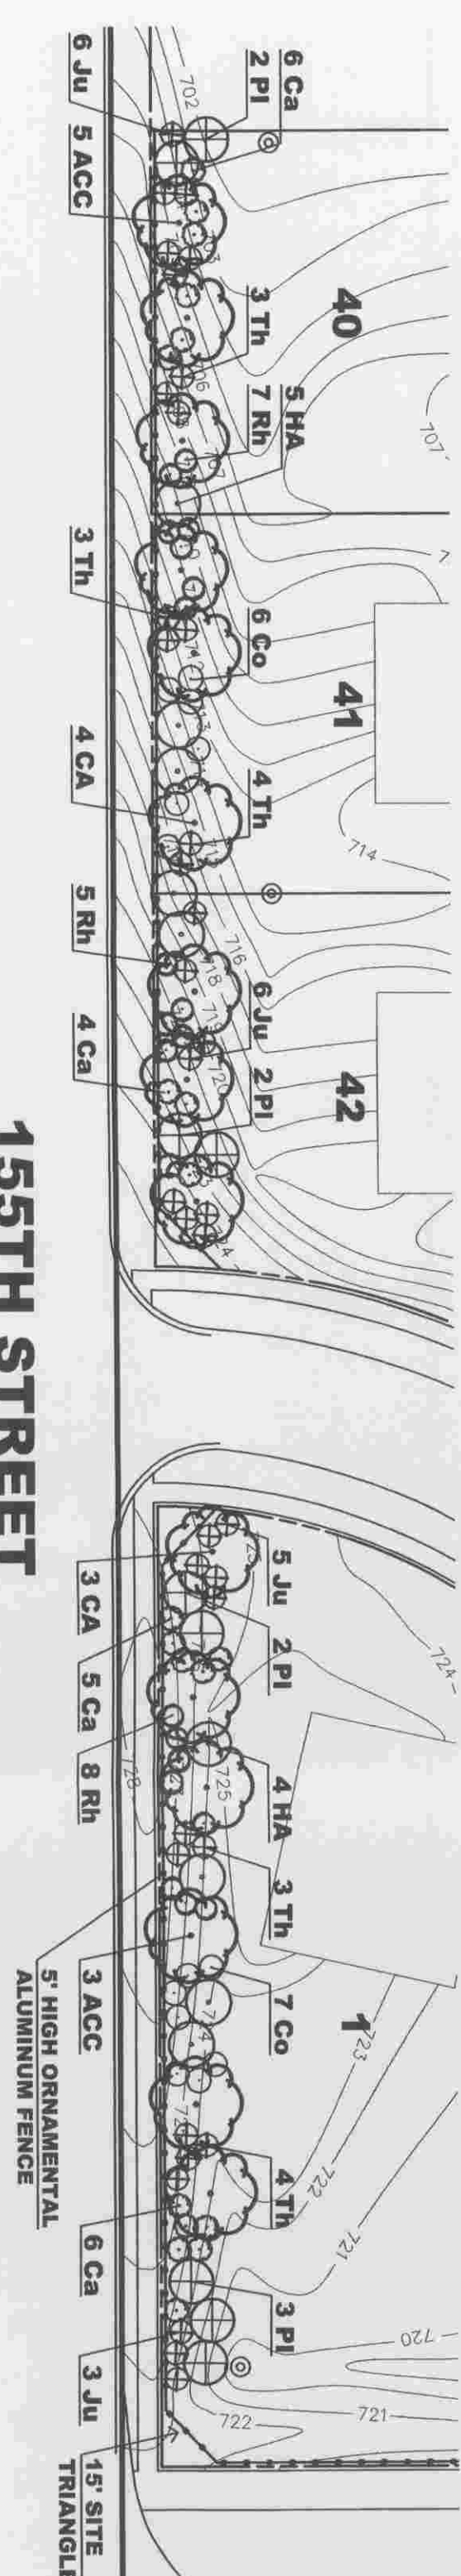


155TH STREET

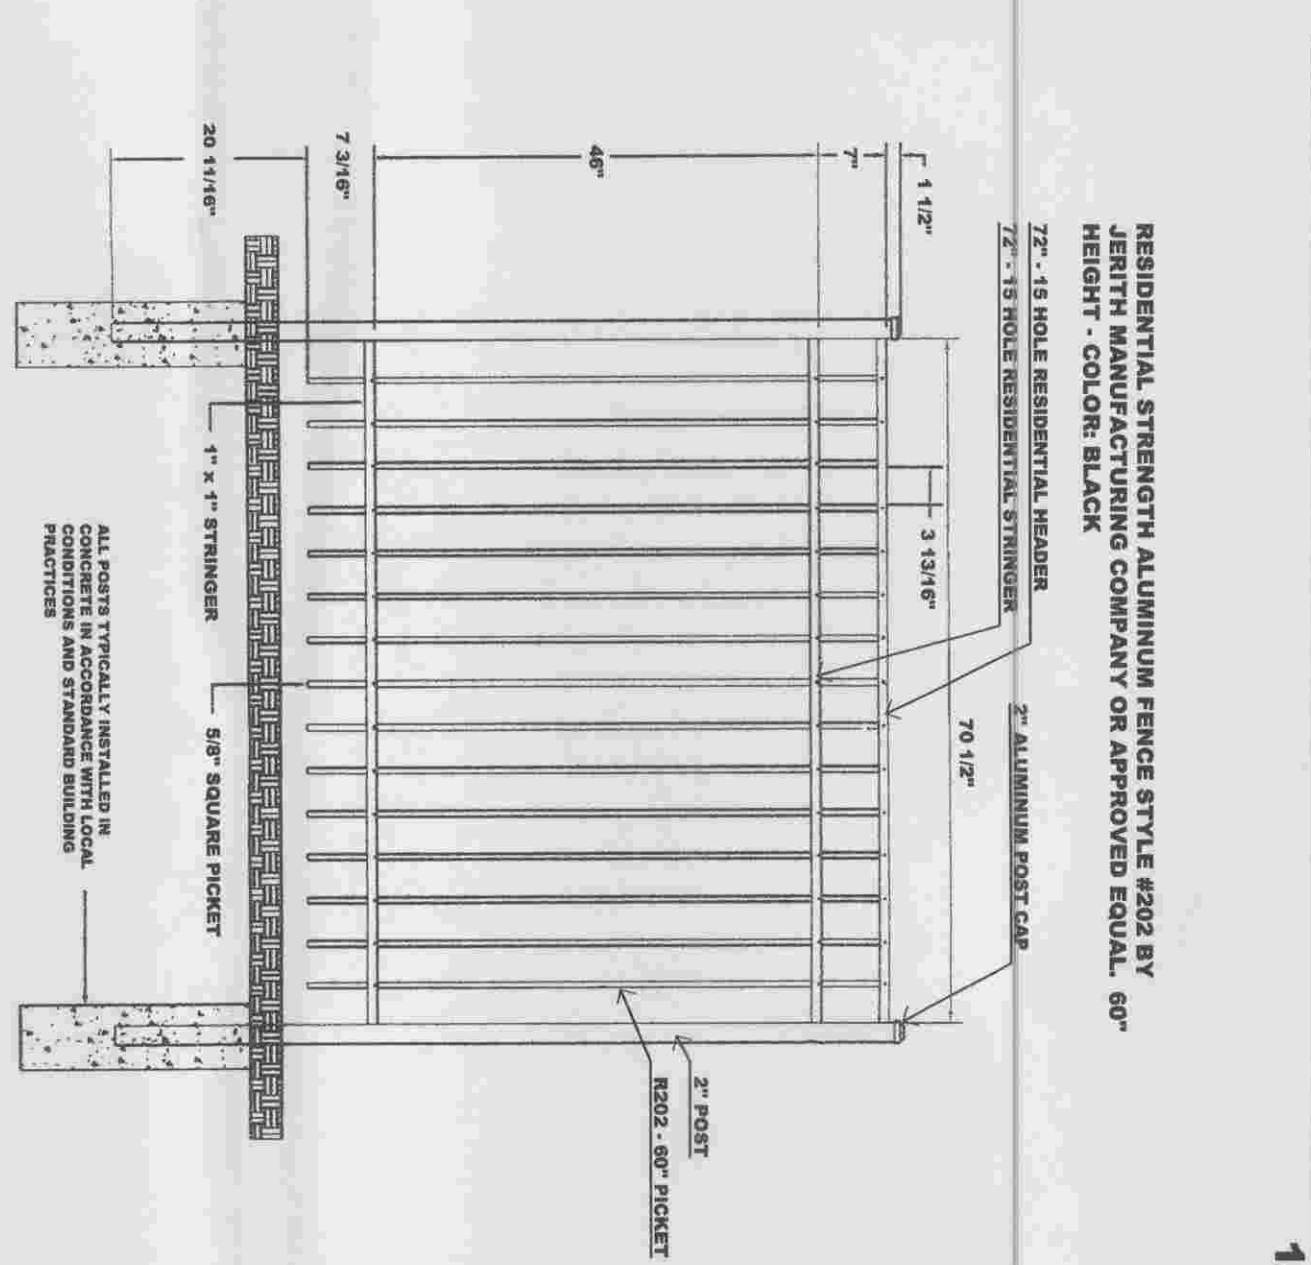


ORNAMENTAL ALUMINUM FENCE DETAIL

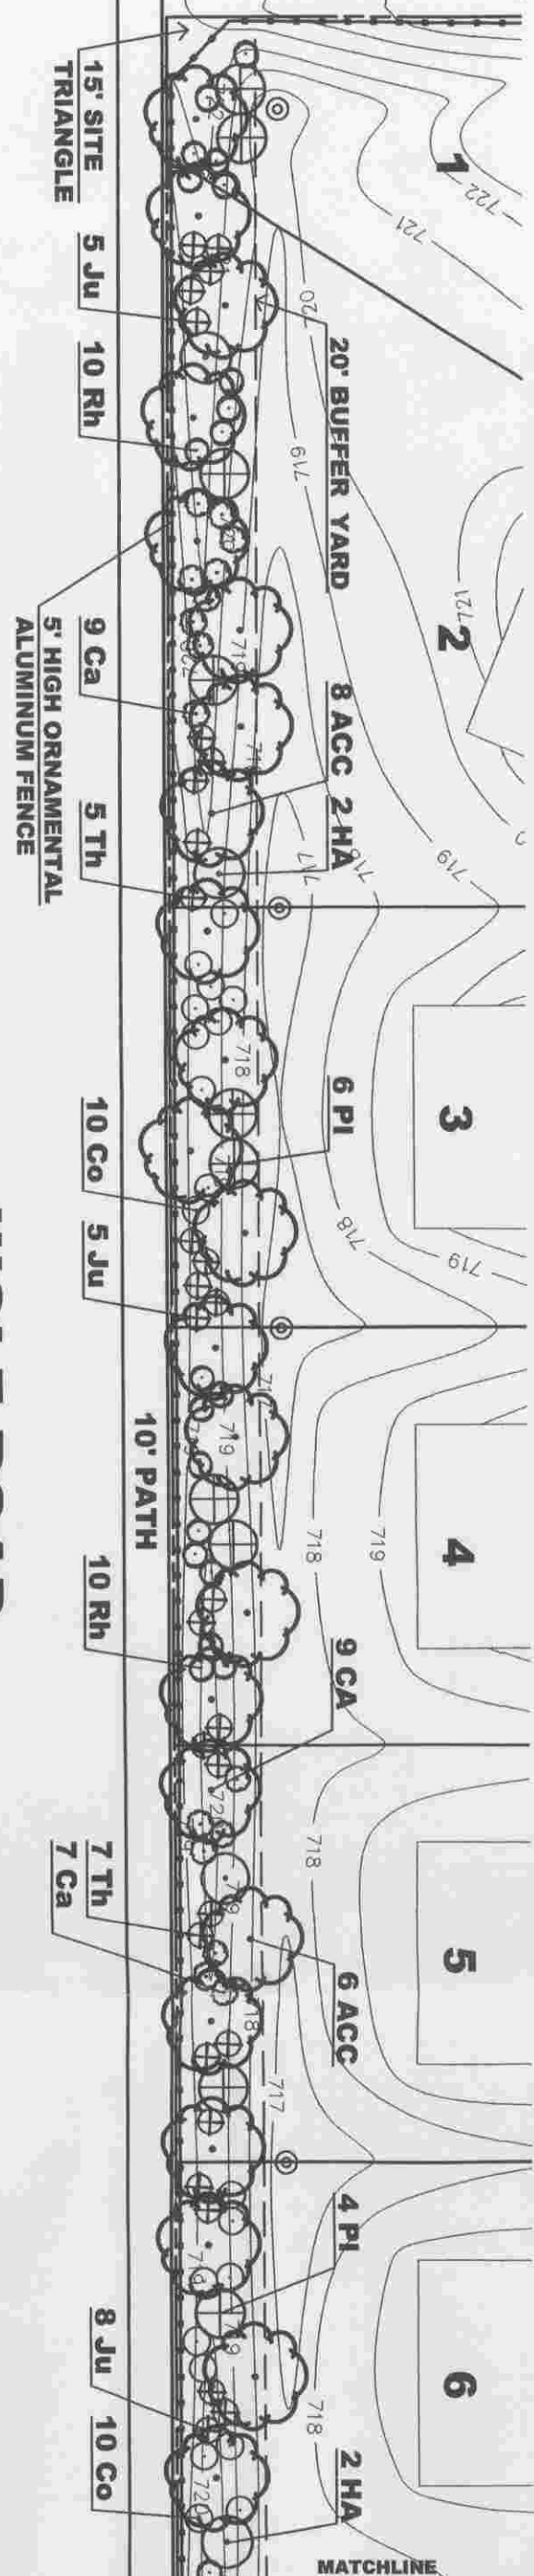



WOLF ROAD

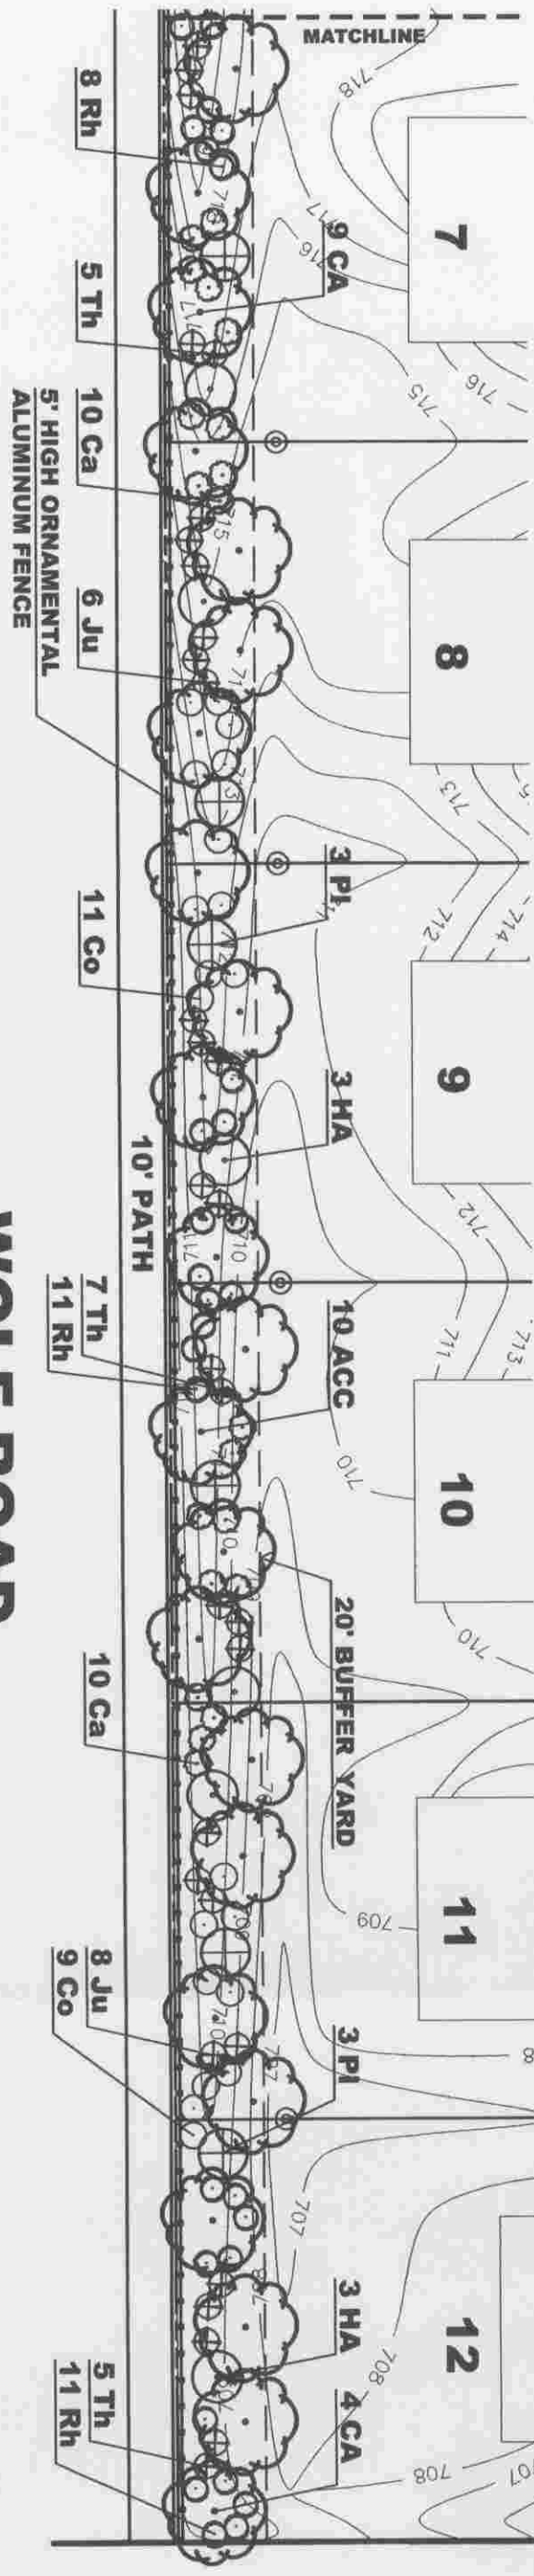


WOLF ROAD

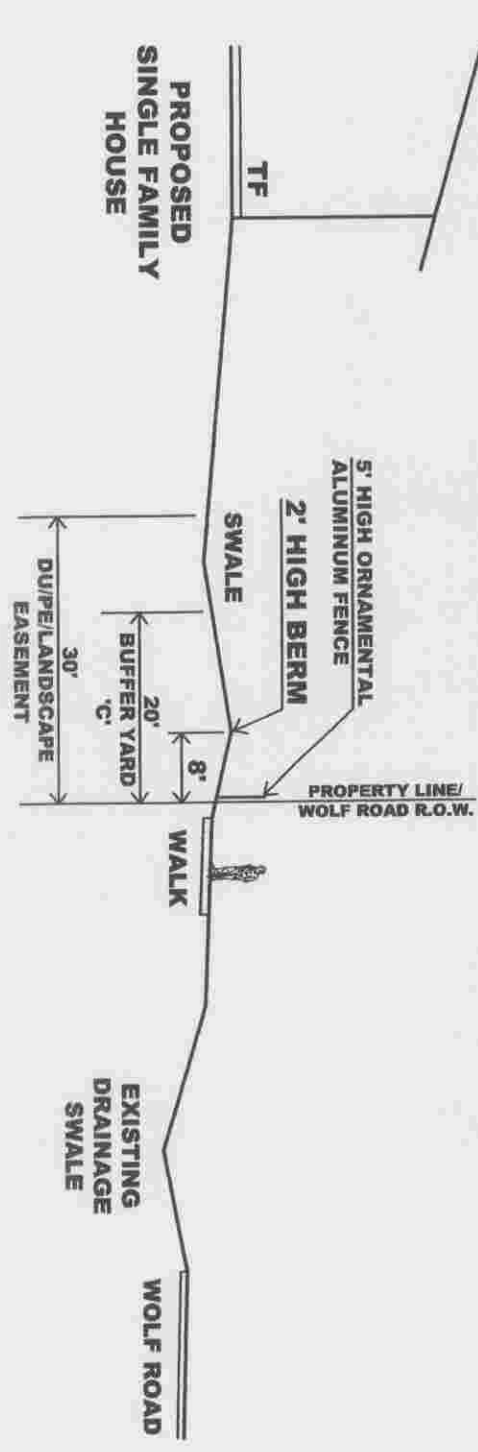


WOLF ROAD - 20' BUFFERYARD 'C' SECTION A-A

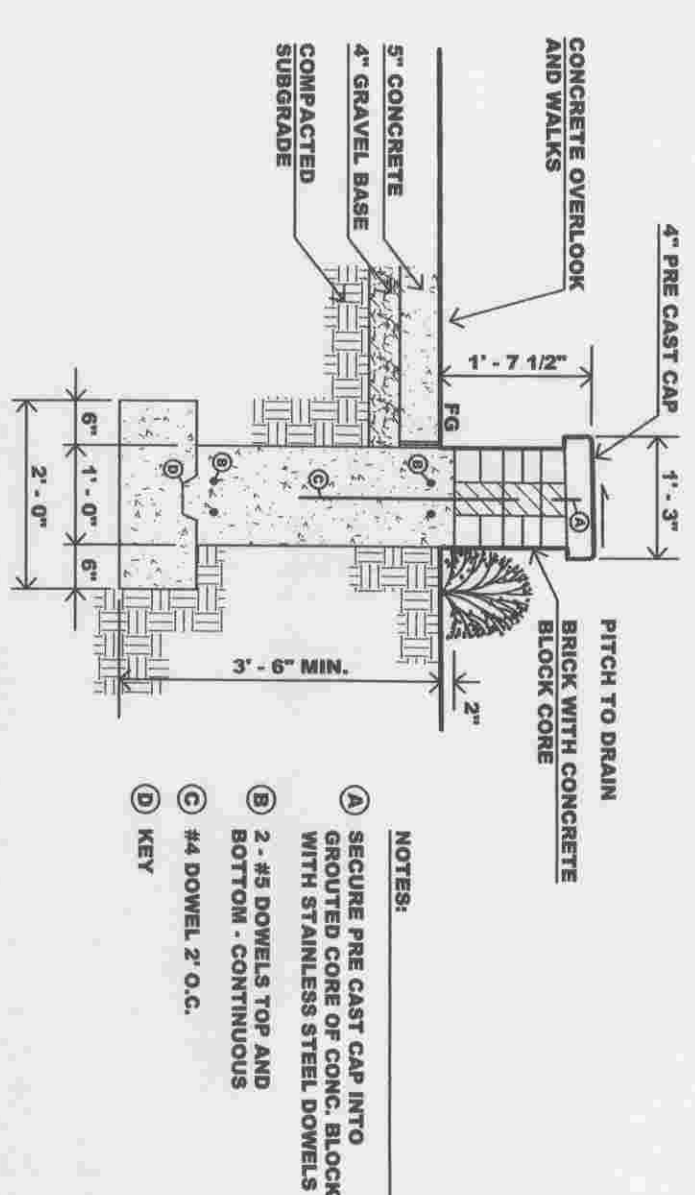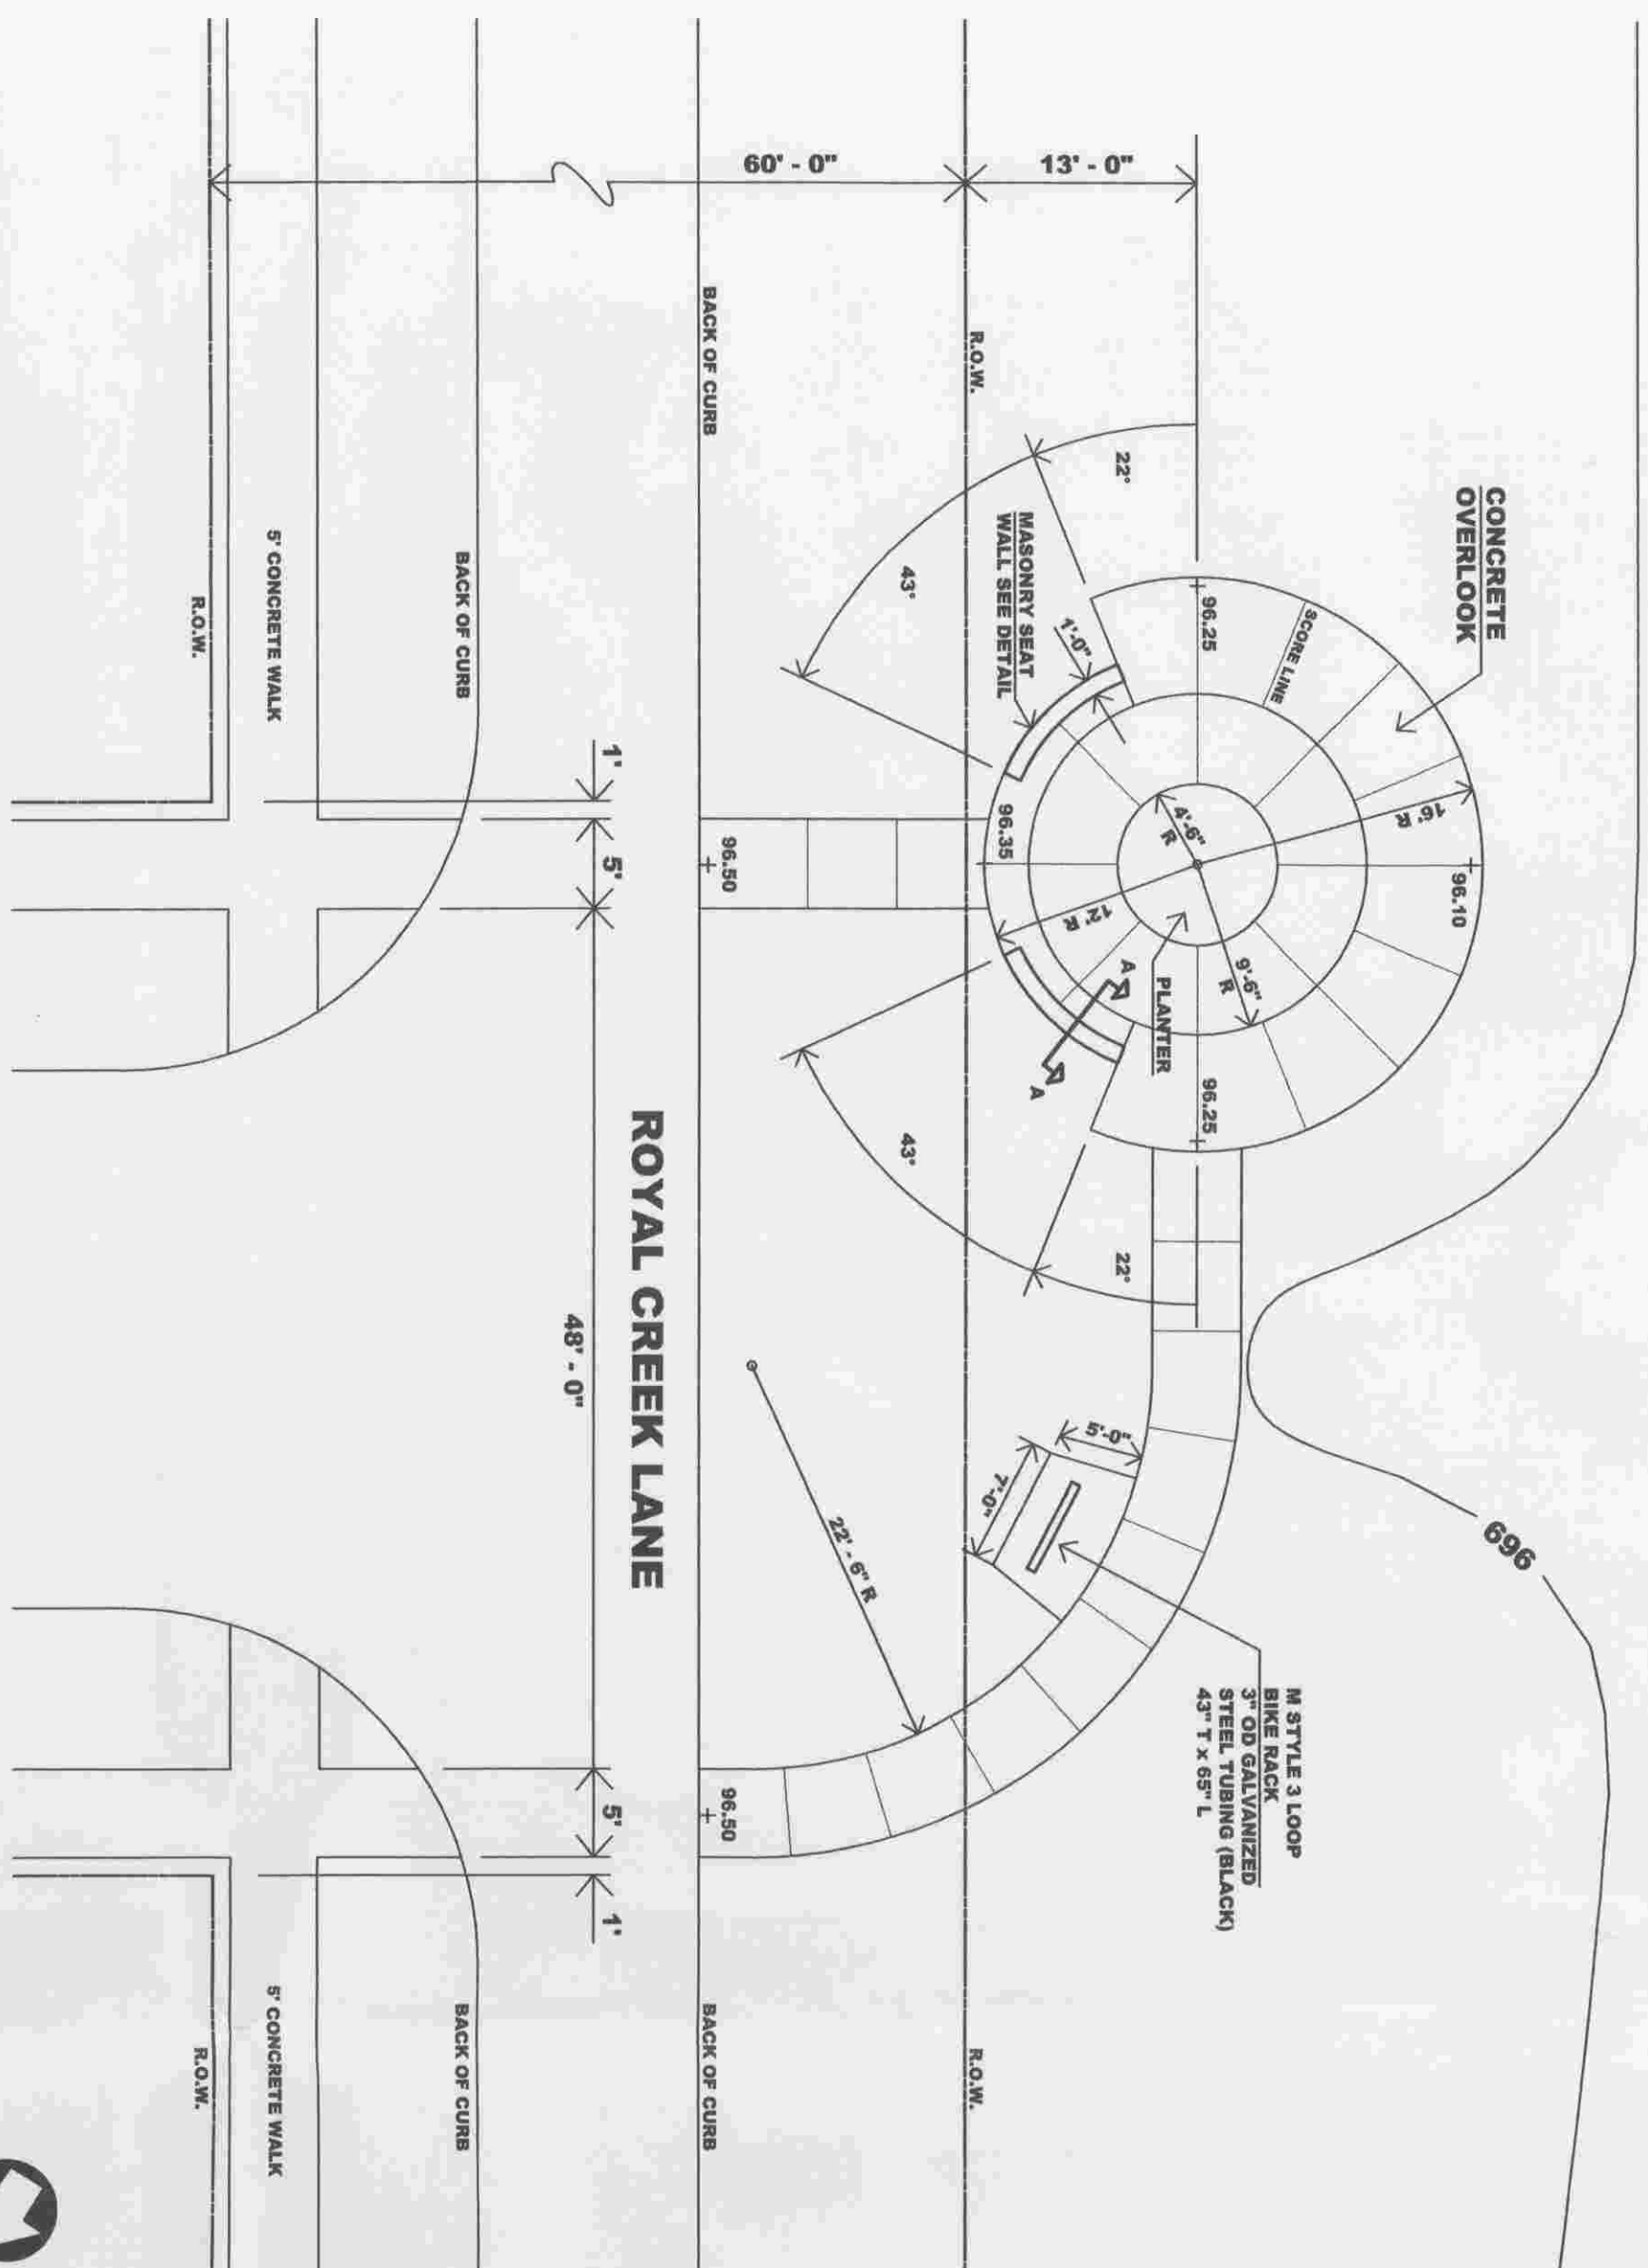


MASONRY SEAT WALL SECTION A-A

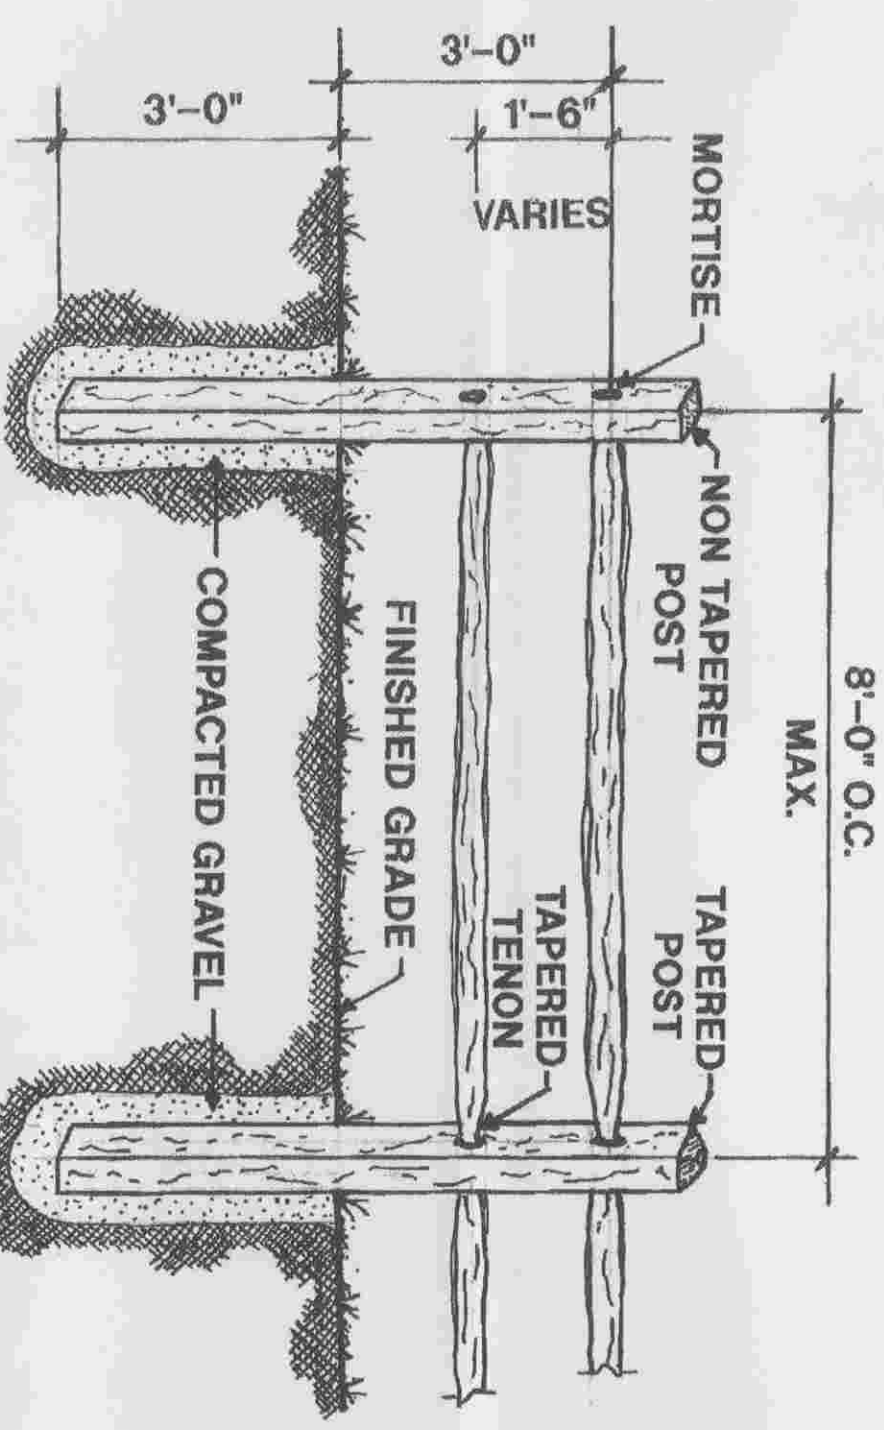


2 RAIL SPLIT-RAIL FENCE DETAIL

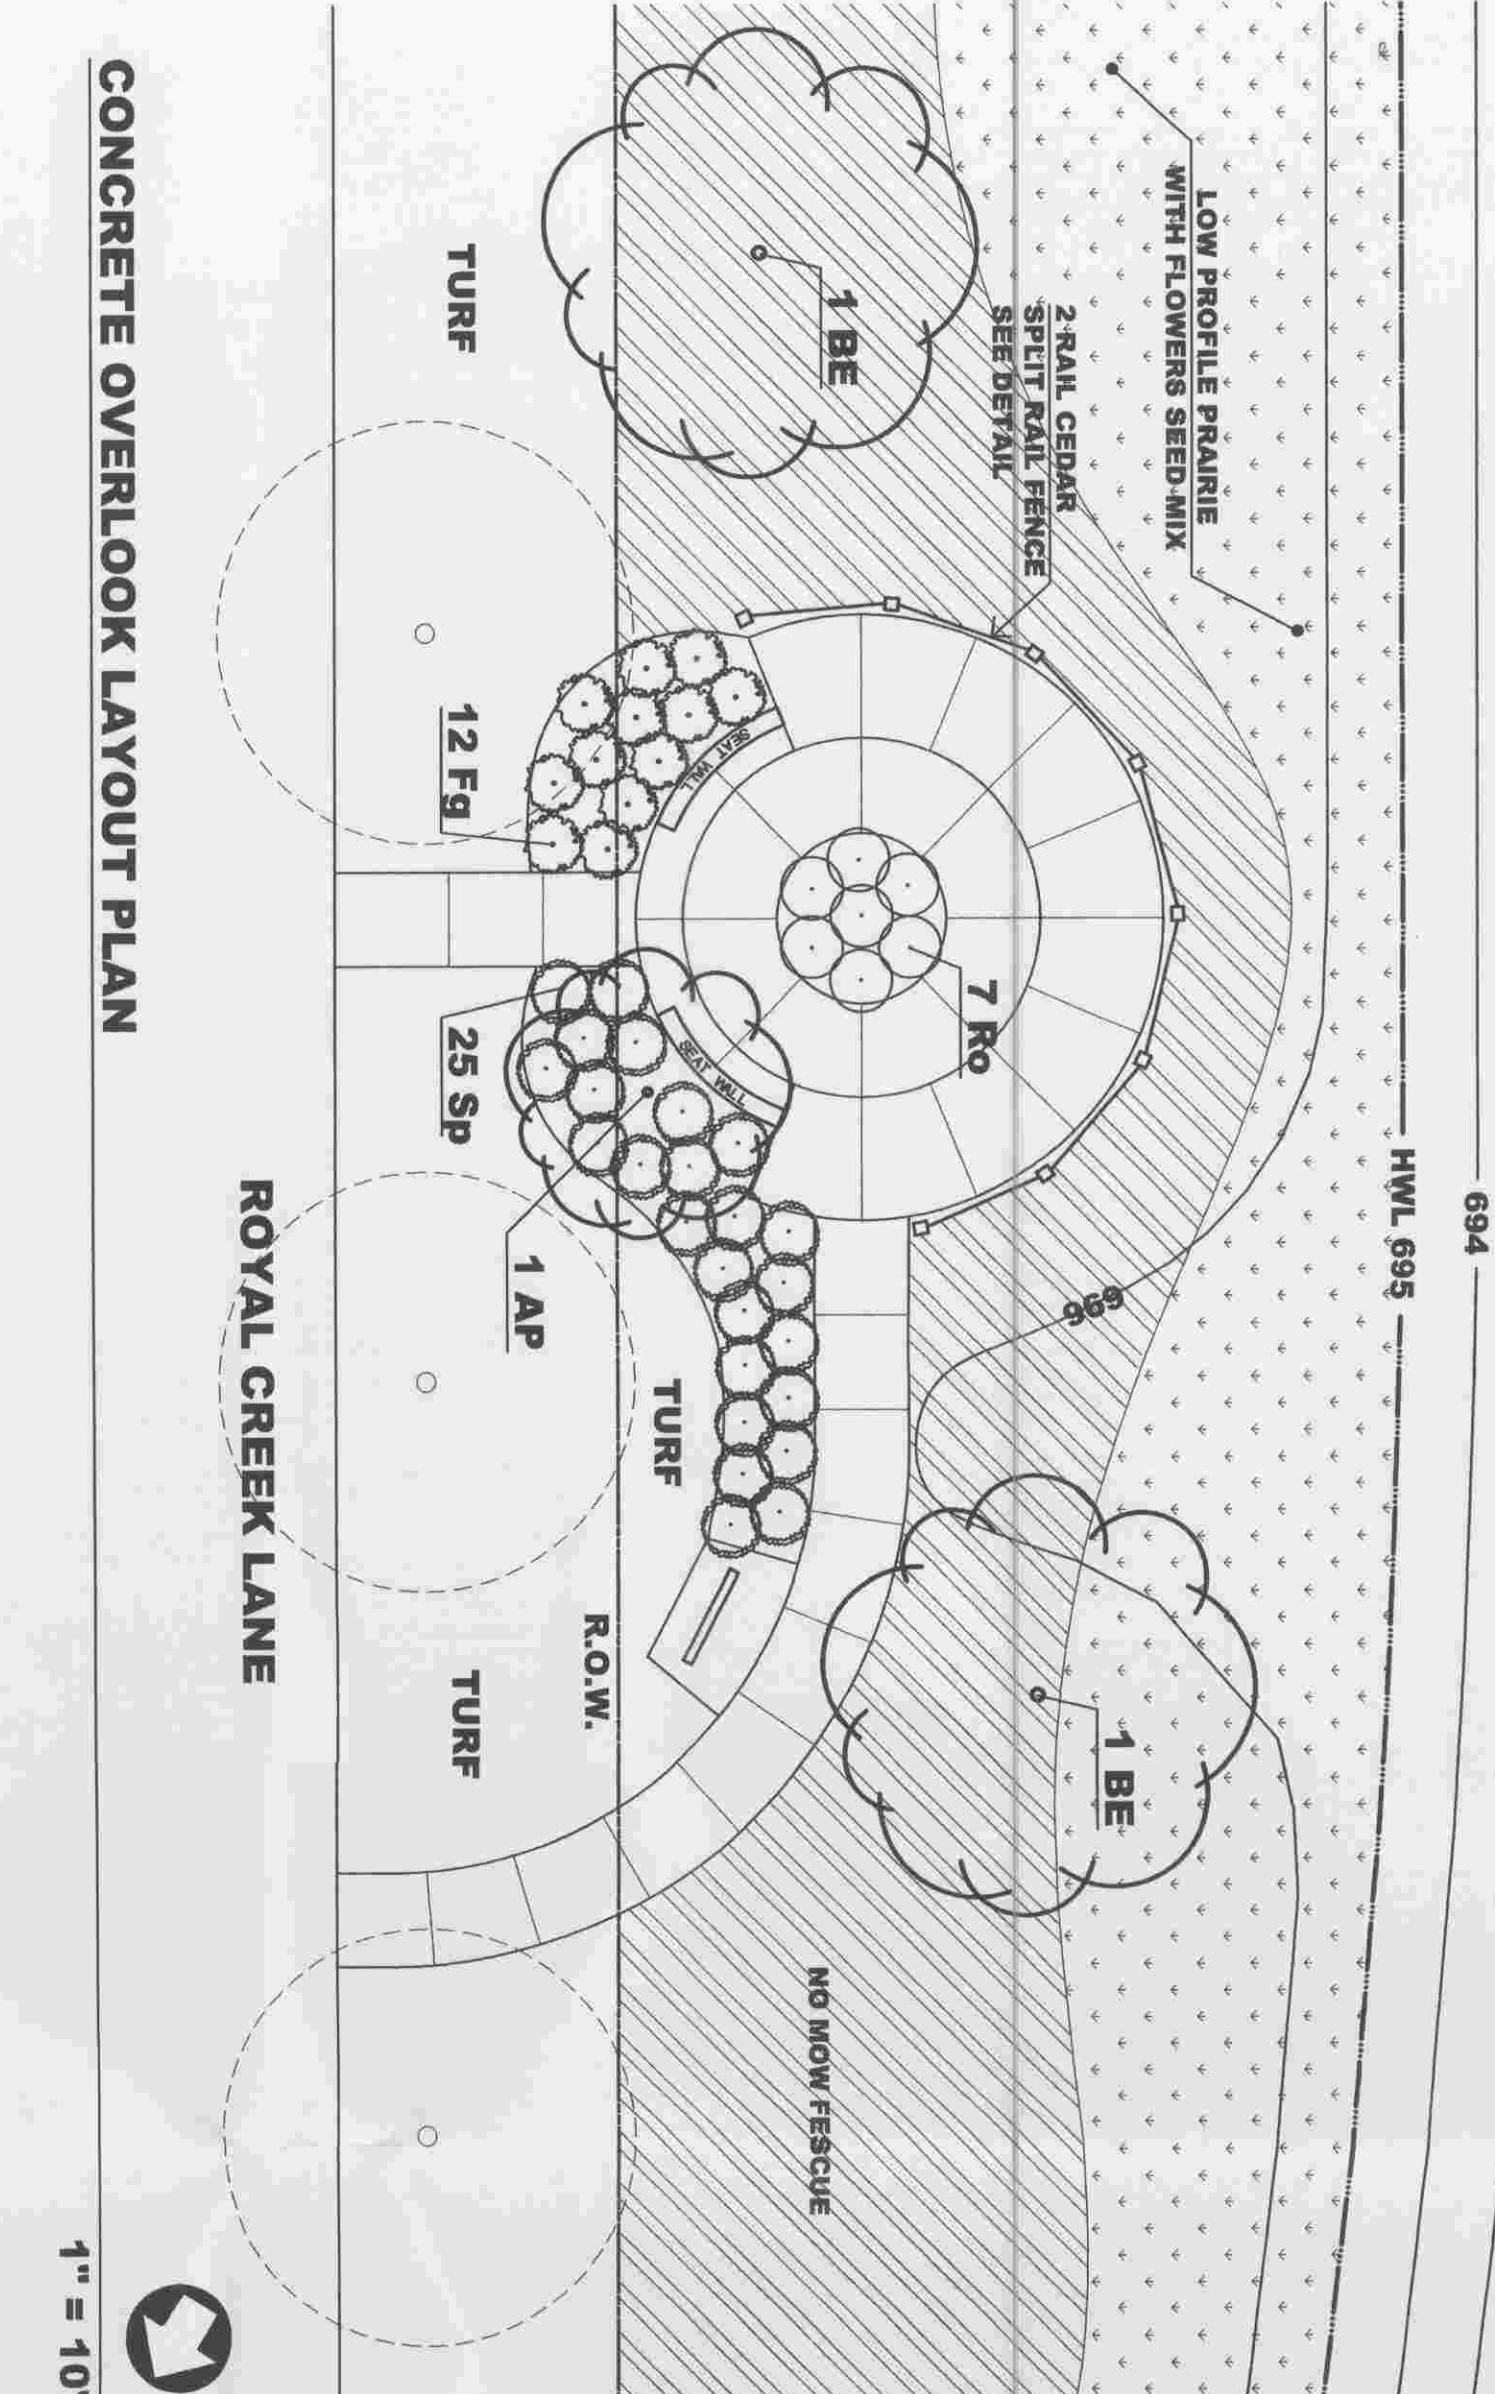


CONCRETE OVERLOOK LAYOUT PLAN

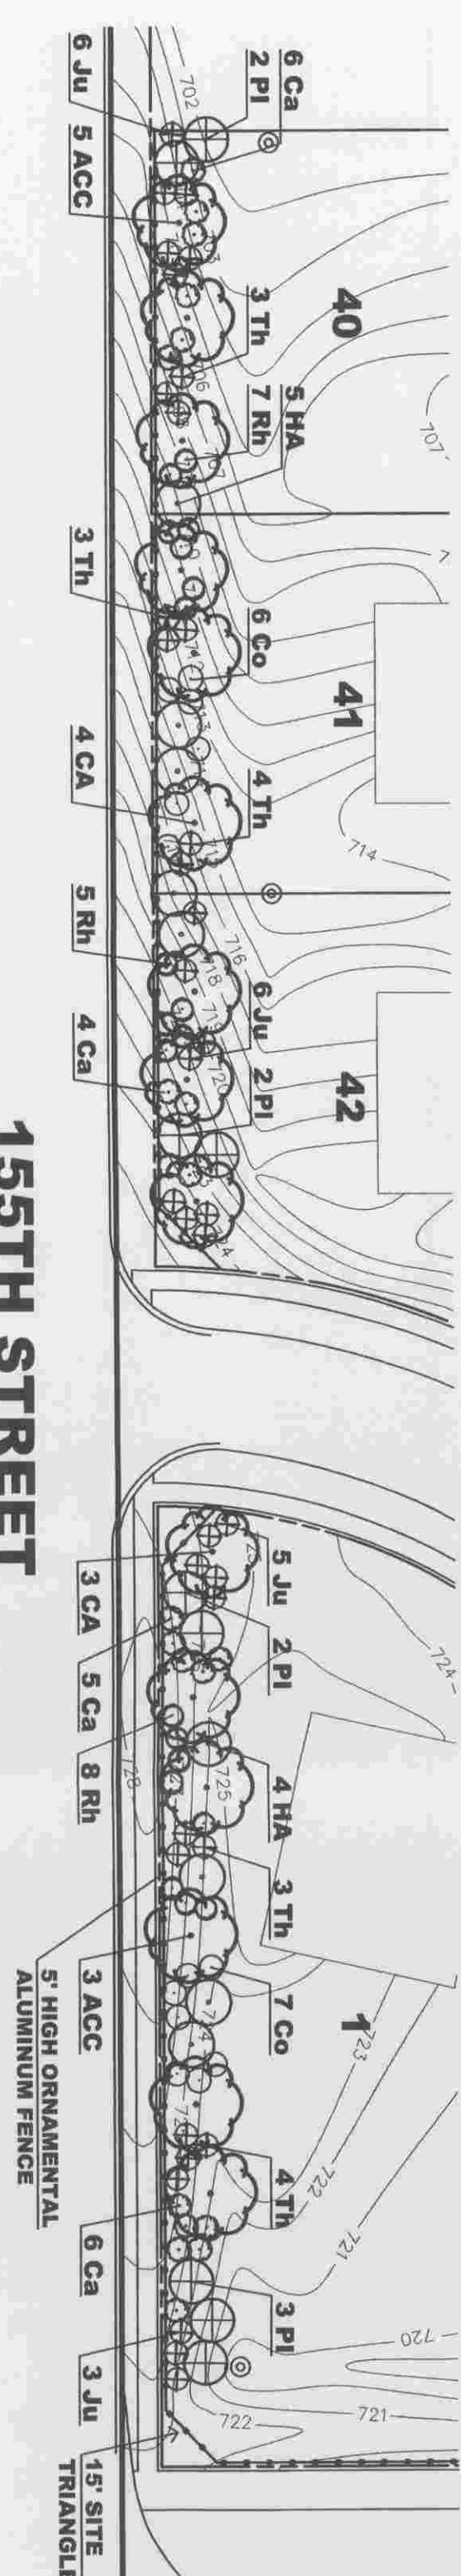


155TH STREET

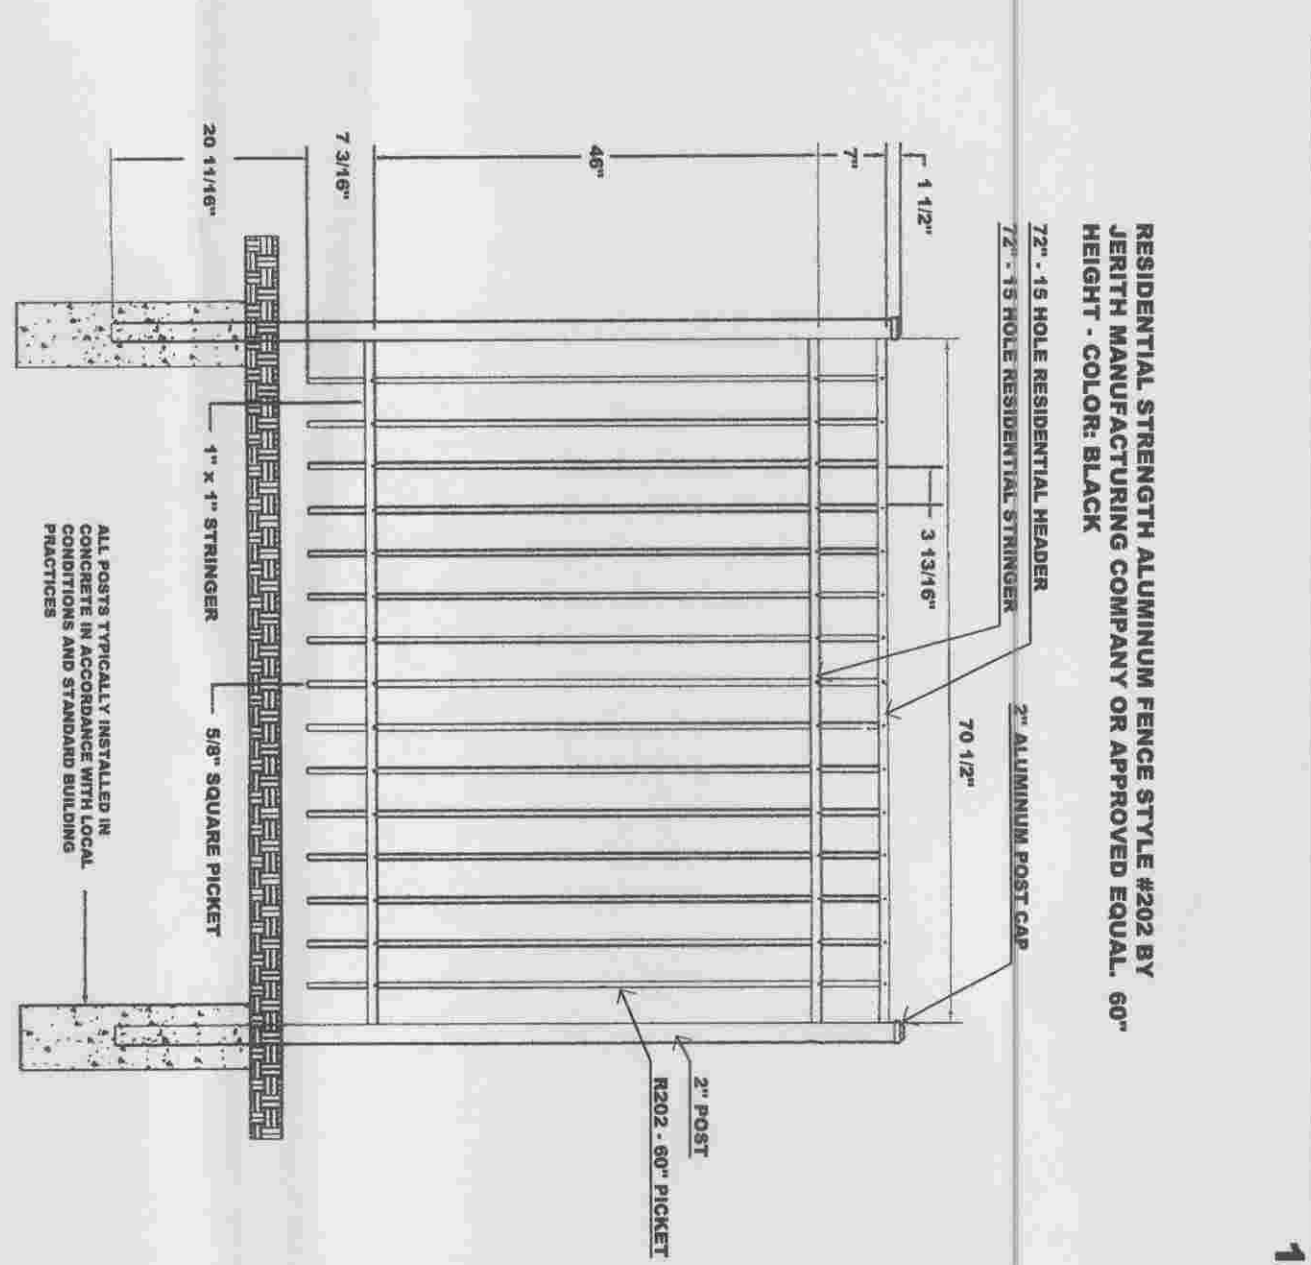


ORNAMENTAL ALUMINUM FENCE DETAIL

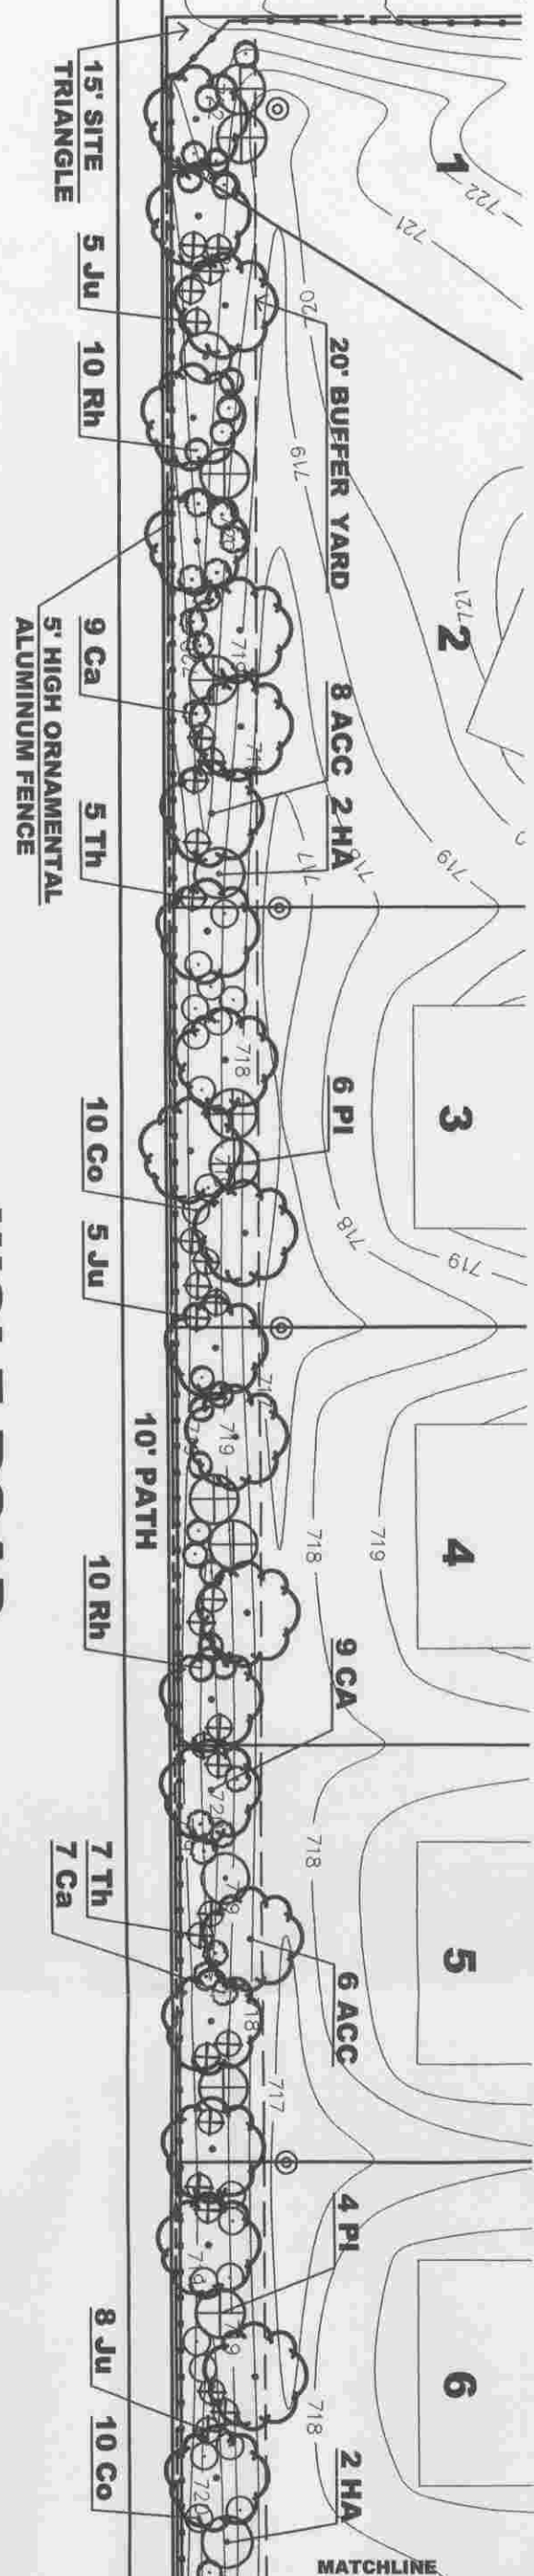

WOLF ROAD

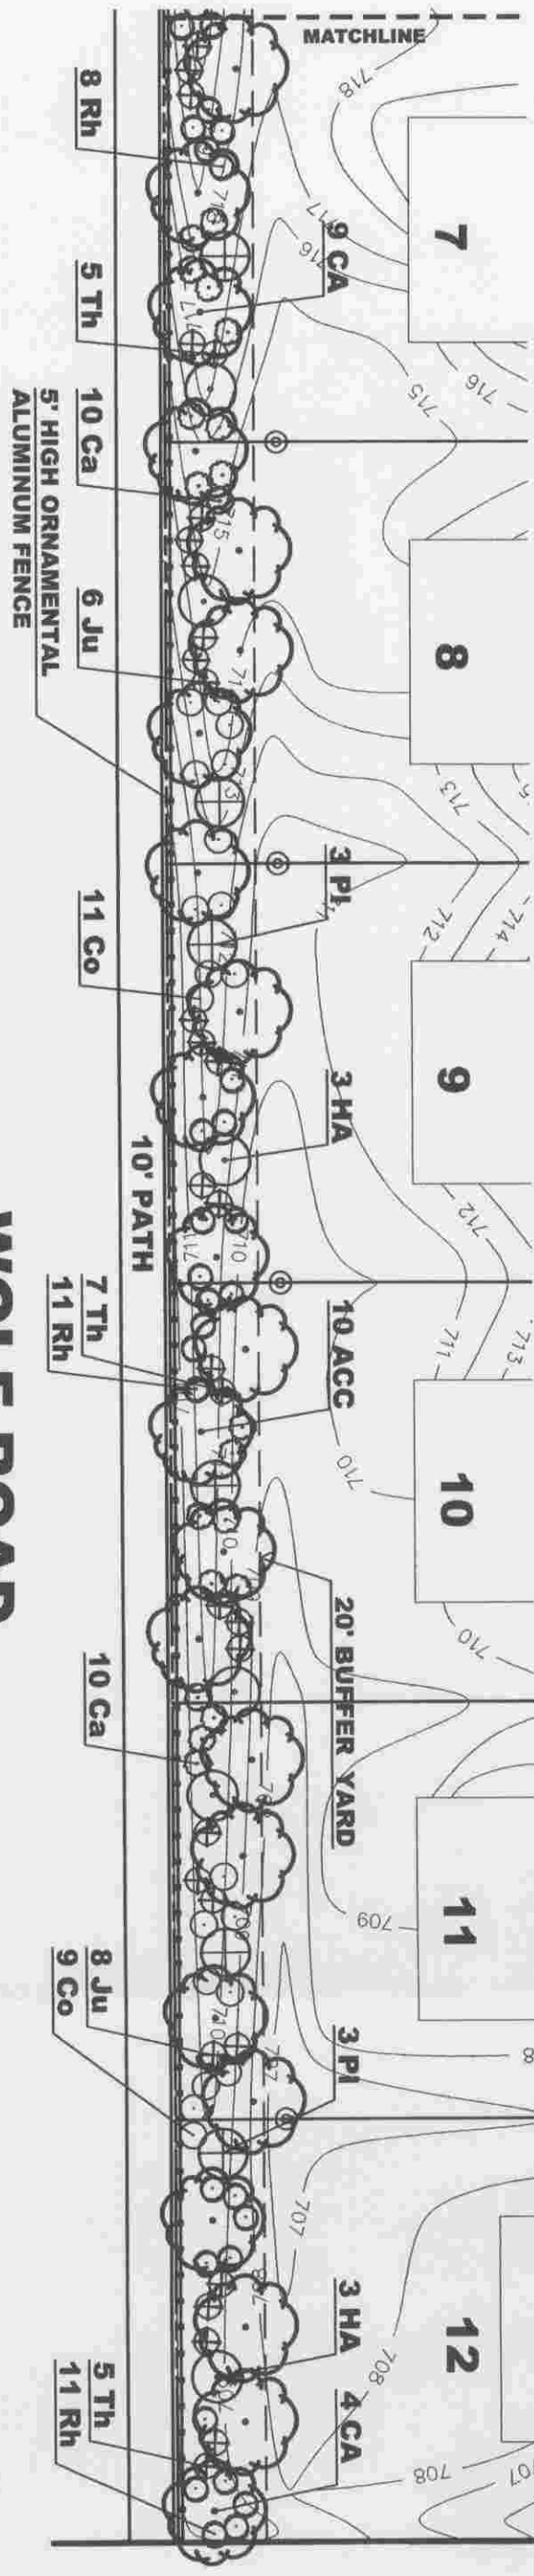

WOLF ROAD

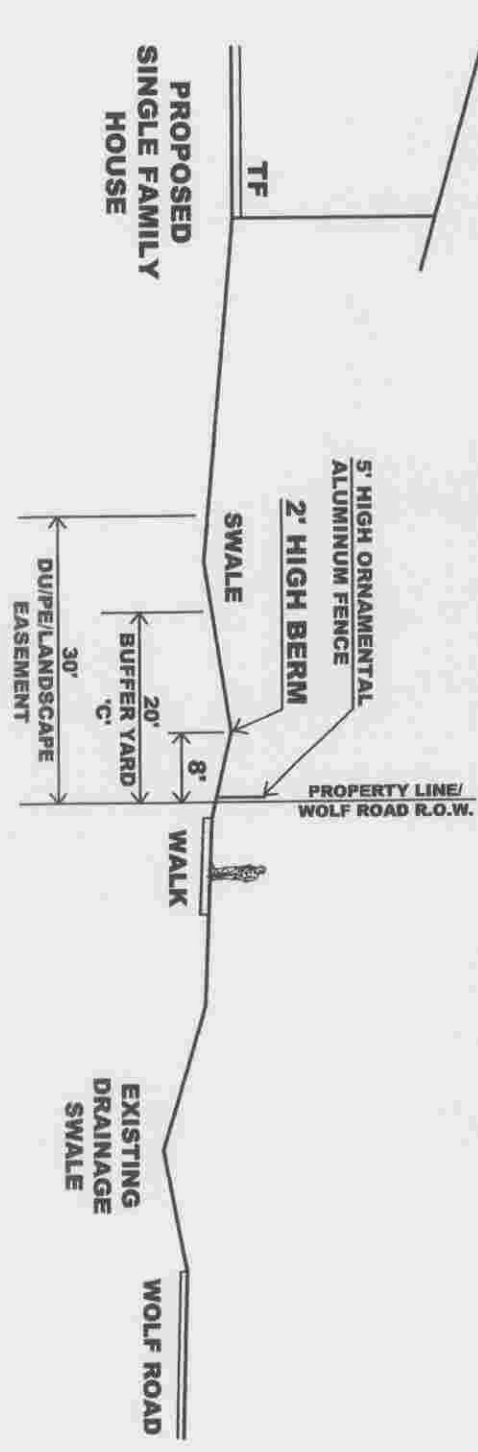

WOLF ROAD - 20' BUFFERYARD 'C' SECTION A-A

[illegible]

FINAL LANDSCAPE IMPROVEMENT PLAN DOCTOR EAST - ORLAND PARK, IL GALLAGHER & HENRY	PROJECT NO.	<u>11M</u>	SHEET 5 OF 6 716-040
	DRAWN BY	<u>T.M. BU</u>	
	CHECKED BY	<u>4/24/09</u>	
	DATE	<u>AS NOTED</u>	